


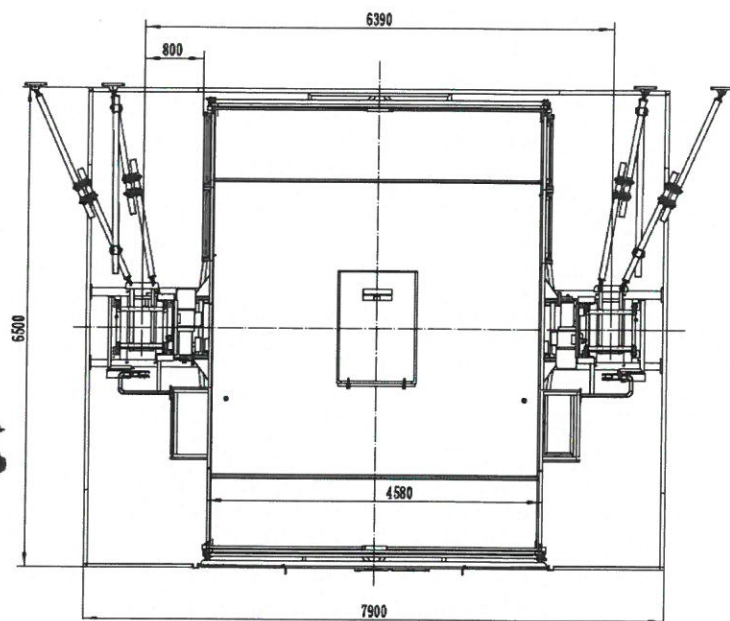

TITAN HOISTS

Material Hoist - Twin Mast (Open Top)



Technical Data

SCE650H

Capacity

Payload capacity	kg	6000
Erection load	kg	1000
Travel Speed	m/min	0~30
Max. Lifting height	m	<350
Operation Temperature	C°	-25 ~ +40 C°
Safety device	Type	SAJ120-2.0

Cage Dimensions

Cage		
- Length	mm	5000
- Width	mm	4580
- Height	mm	1200
- Weight	kg	TBA
Cage door opening		
- Width	mm	4480
- Height	mm	1200

Mast Data

- Square mast with round tube	mm	726x726
- Height	mm	1508
- Mounting bolts	--	M24x245/10.9
- Gear rack module	--	8

Electrical data/ cage

Power – lifting motors	kW	2 x 3 x 15
Power – lifting motors	kVA	2 x 3 x 18.75
Required total power	kW	156
Required total power	kVA	195

****Recommend power supply on site: 200 kVA (100Amp D-curve circuit Break)**

Power – inverter	kW	2 x 55
Supply voltage/ frequency	V/ Hz	400/ 50
Running Current	A	192
Starting Current	A	240

Dimensions of the ground station

- Length	mm	5500
- Width	mm	7900
- Height	mm	3500
- Weight	kg	2400

