



Legend:

- 1 Approximate Boundary - ATP Site
- Approximate Boundary - "The Site"
- Cadastral Boundaries
- Existing Building Footprint Excluded from "The Site"



Client: Mirvac


Version: R02 Rev B

Date: 23-Nov-2015

Drawn By: RF

Checked By: NC

Scale: 1:3,500

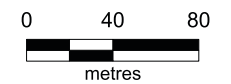

Coor. Sys. GDA 1994 MGA Zone 56

**Australia Technology Park
Eveleigh, NSW**

CROSS SECTION LOCATIONS

FIGURE 5: