


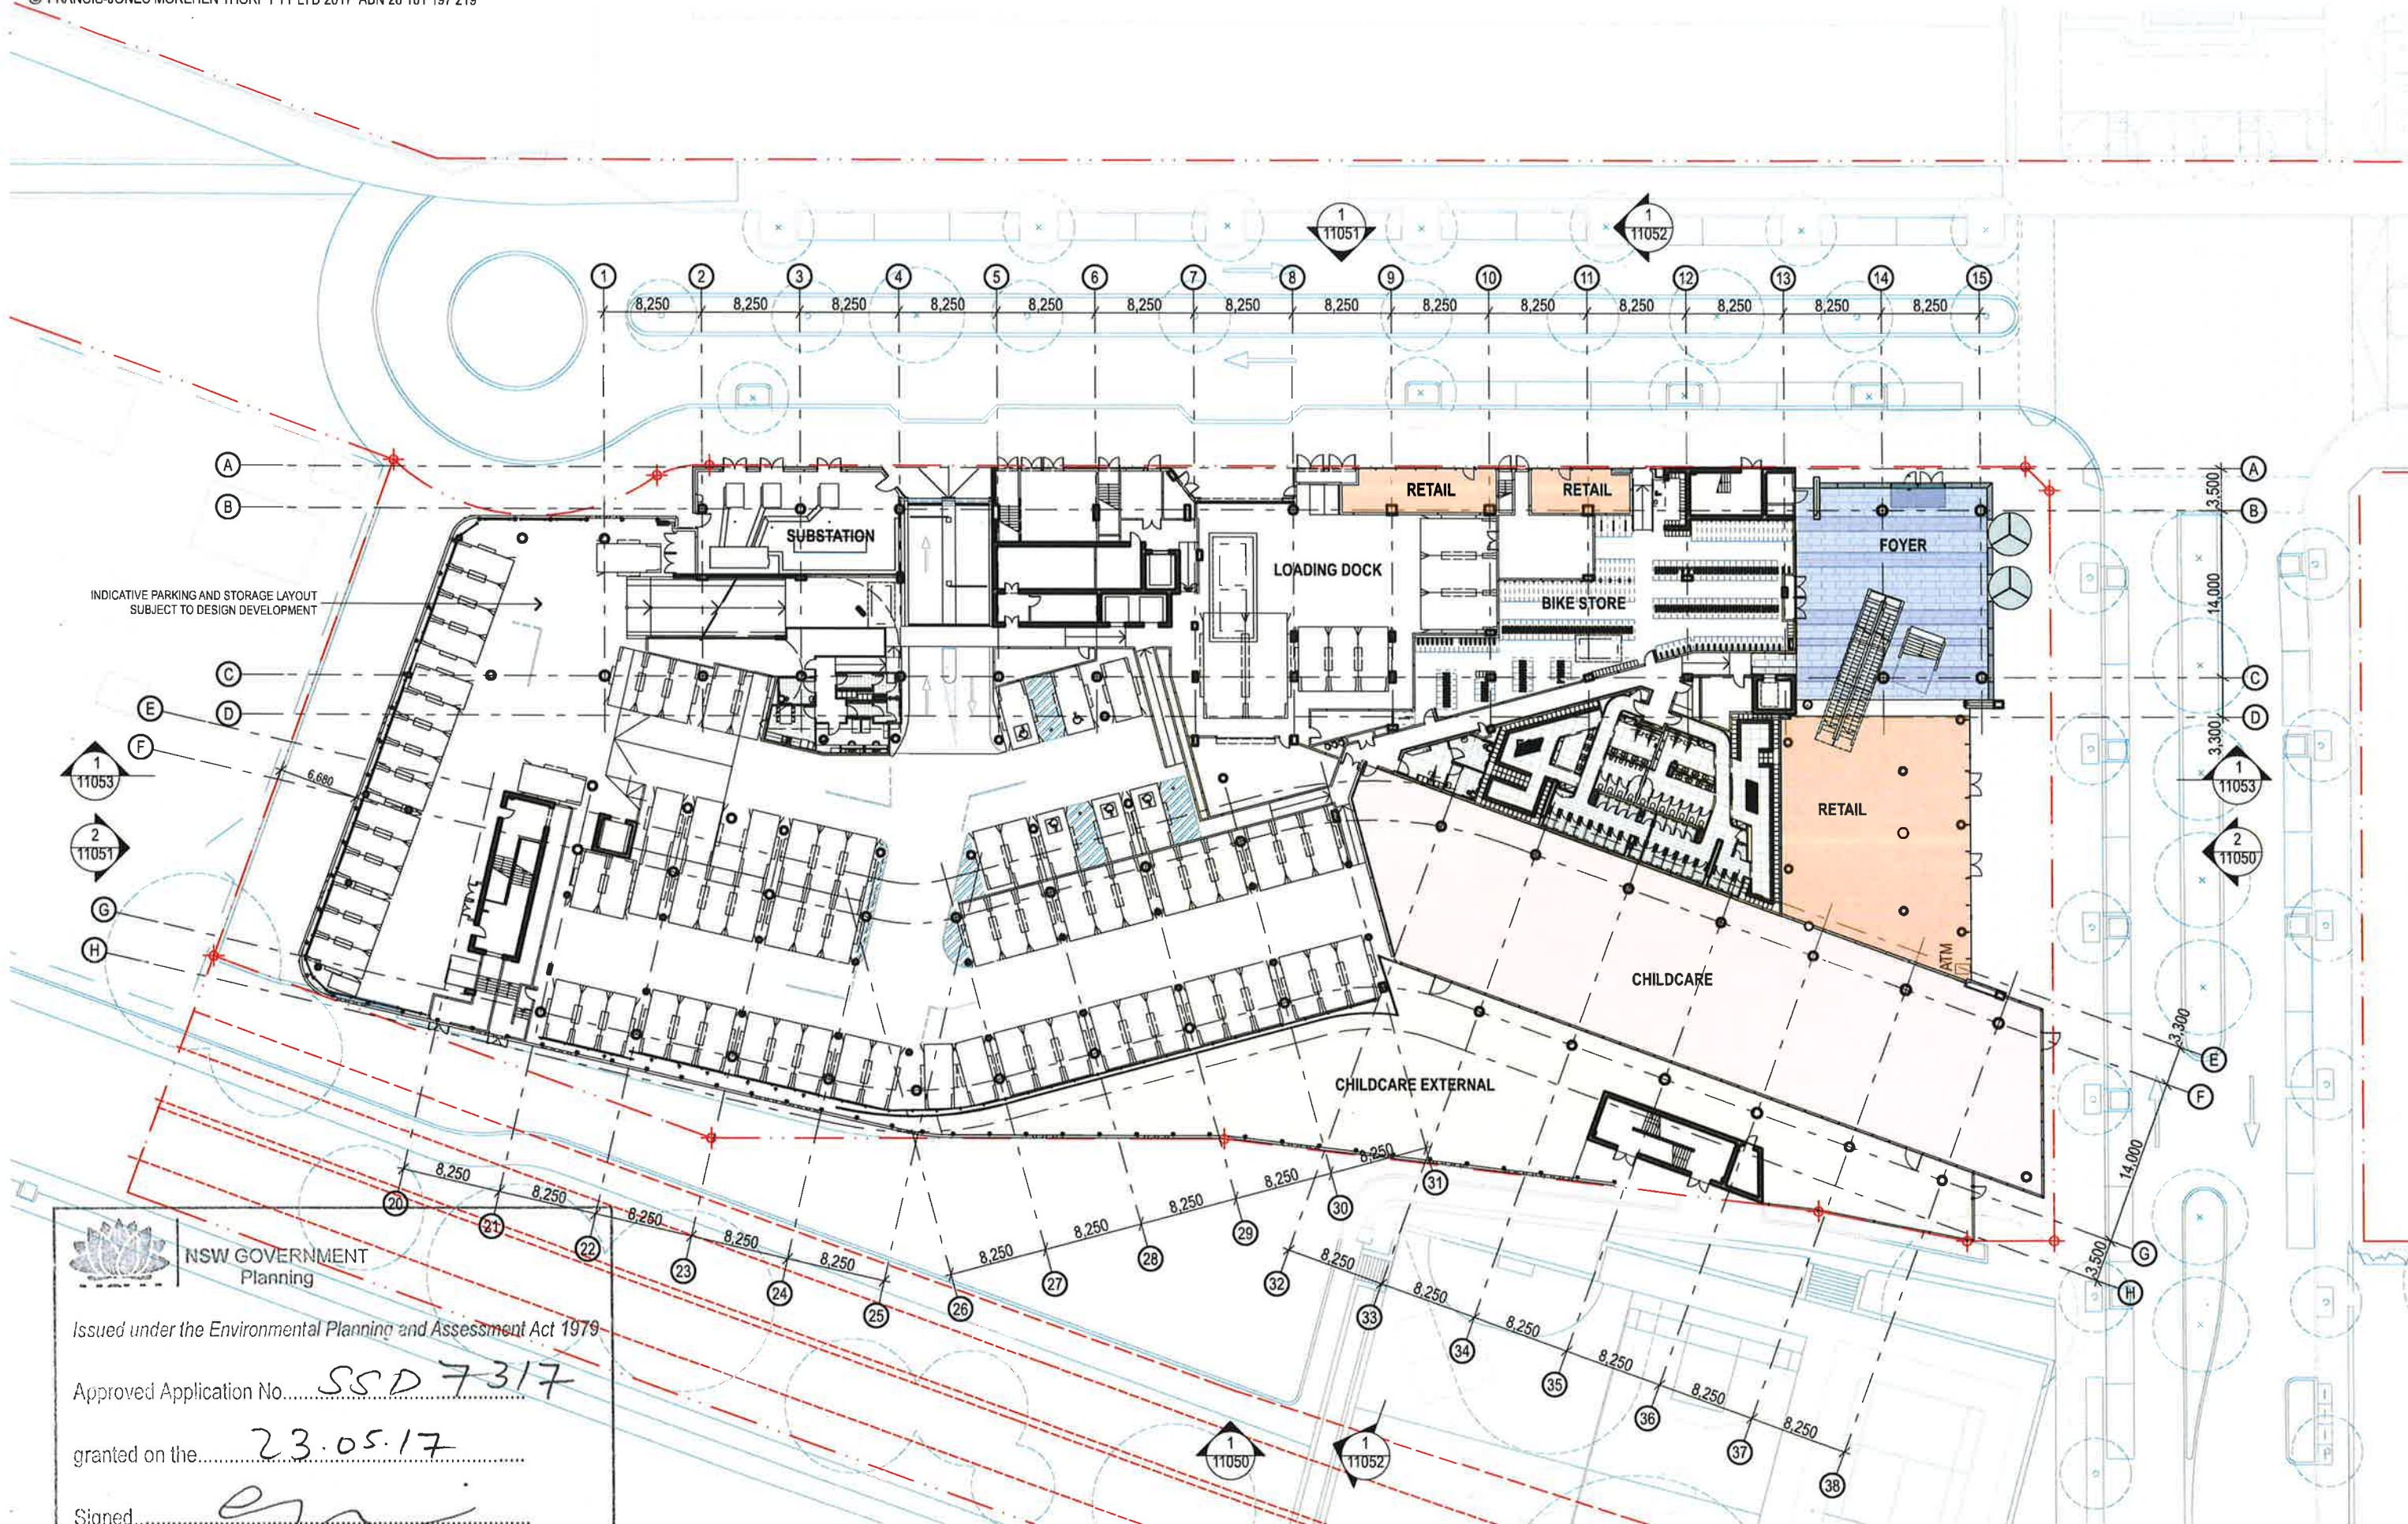

NSW GOVERNMENT
Planning

Issued under the Environmental Planning and Assessment Act 1979

Approved Application No. SSD 7317

granted on the 23.05.17

Signed [Signature]

Sheet No. 3 of 20

Lower Ground GA Plan


MIRVAC - AUSTRALIAN TECHNOLOGY PARK - BUILDING 1

0 5 10 20m
1:500 @ A3



22/03/17

fjmt-AR-DWG-1100L_DA4

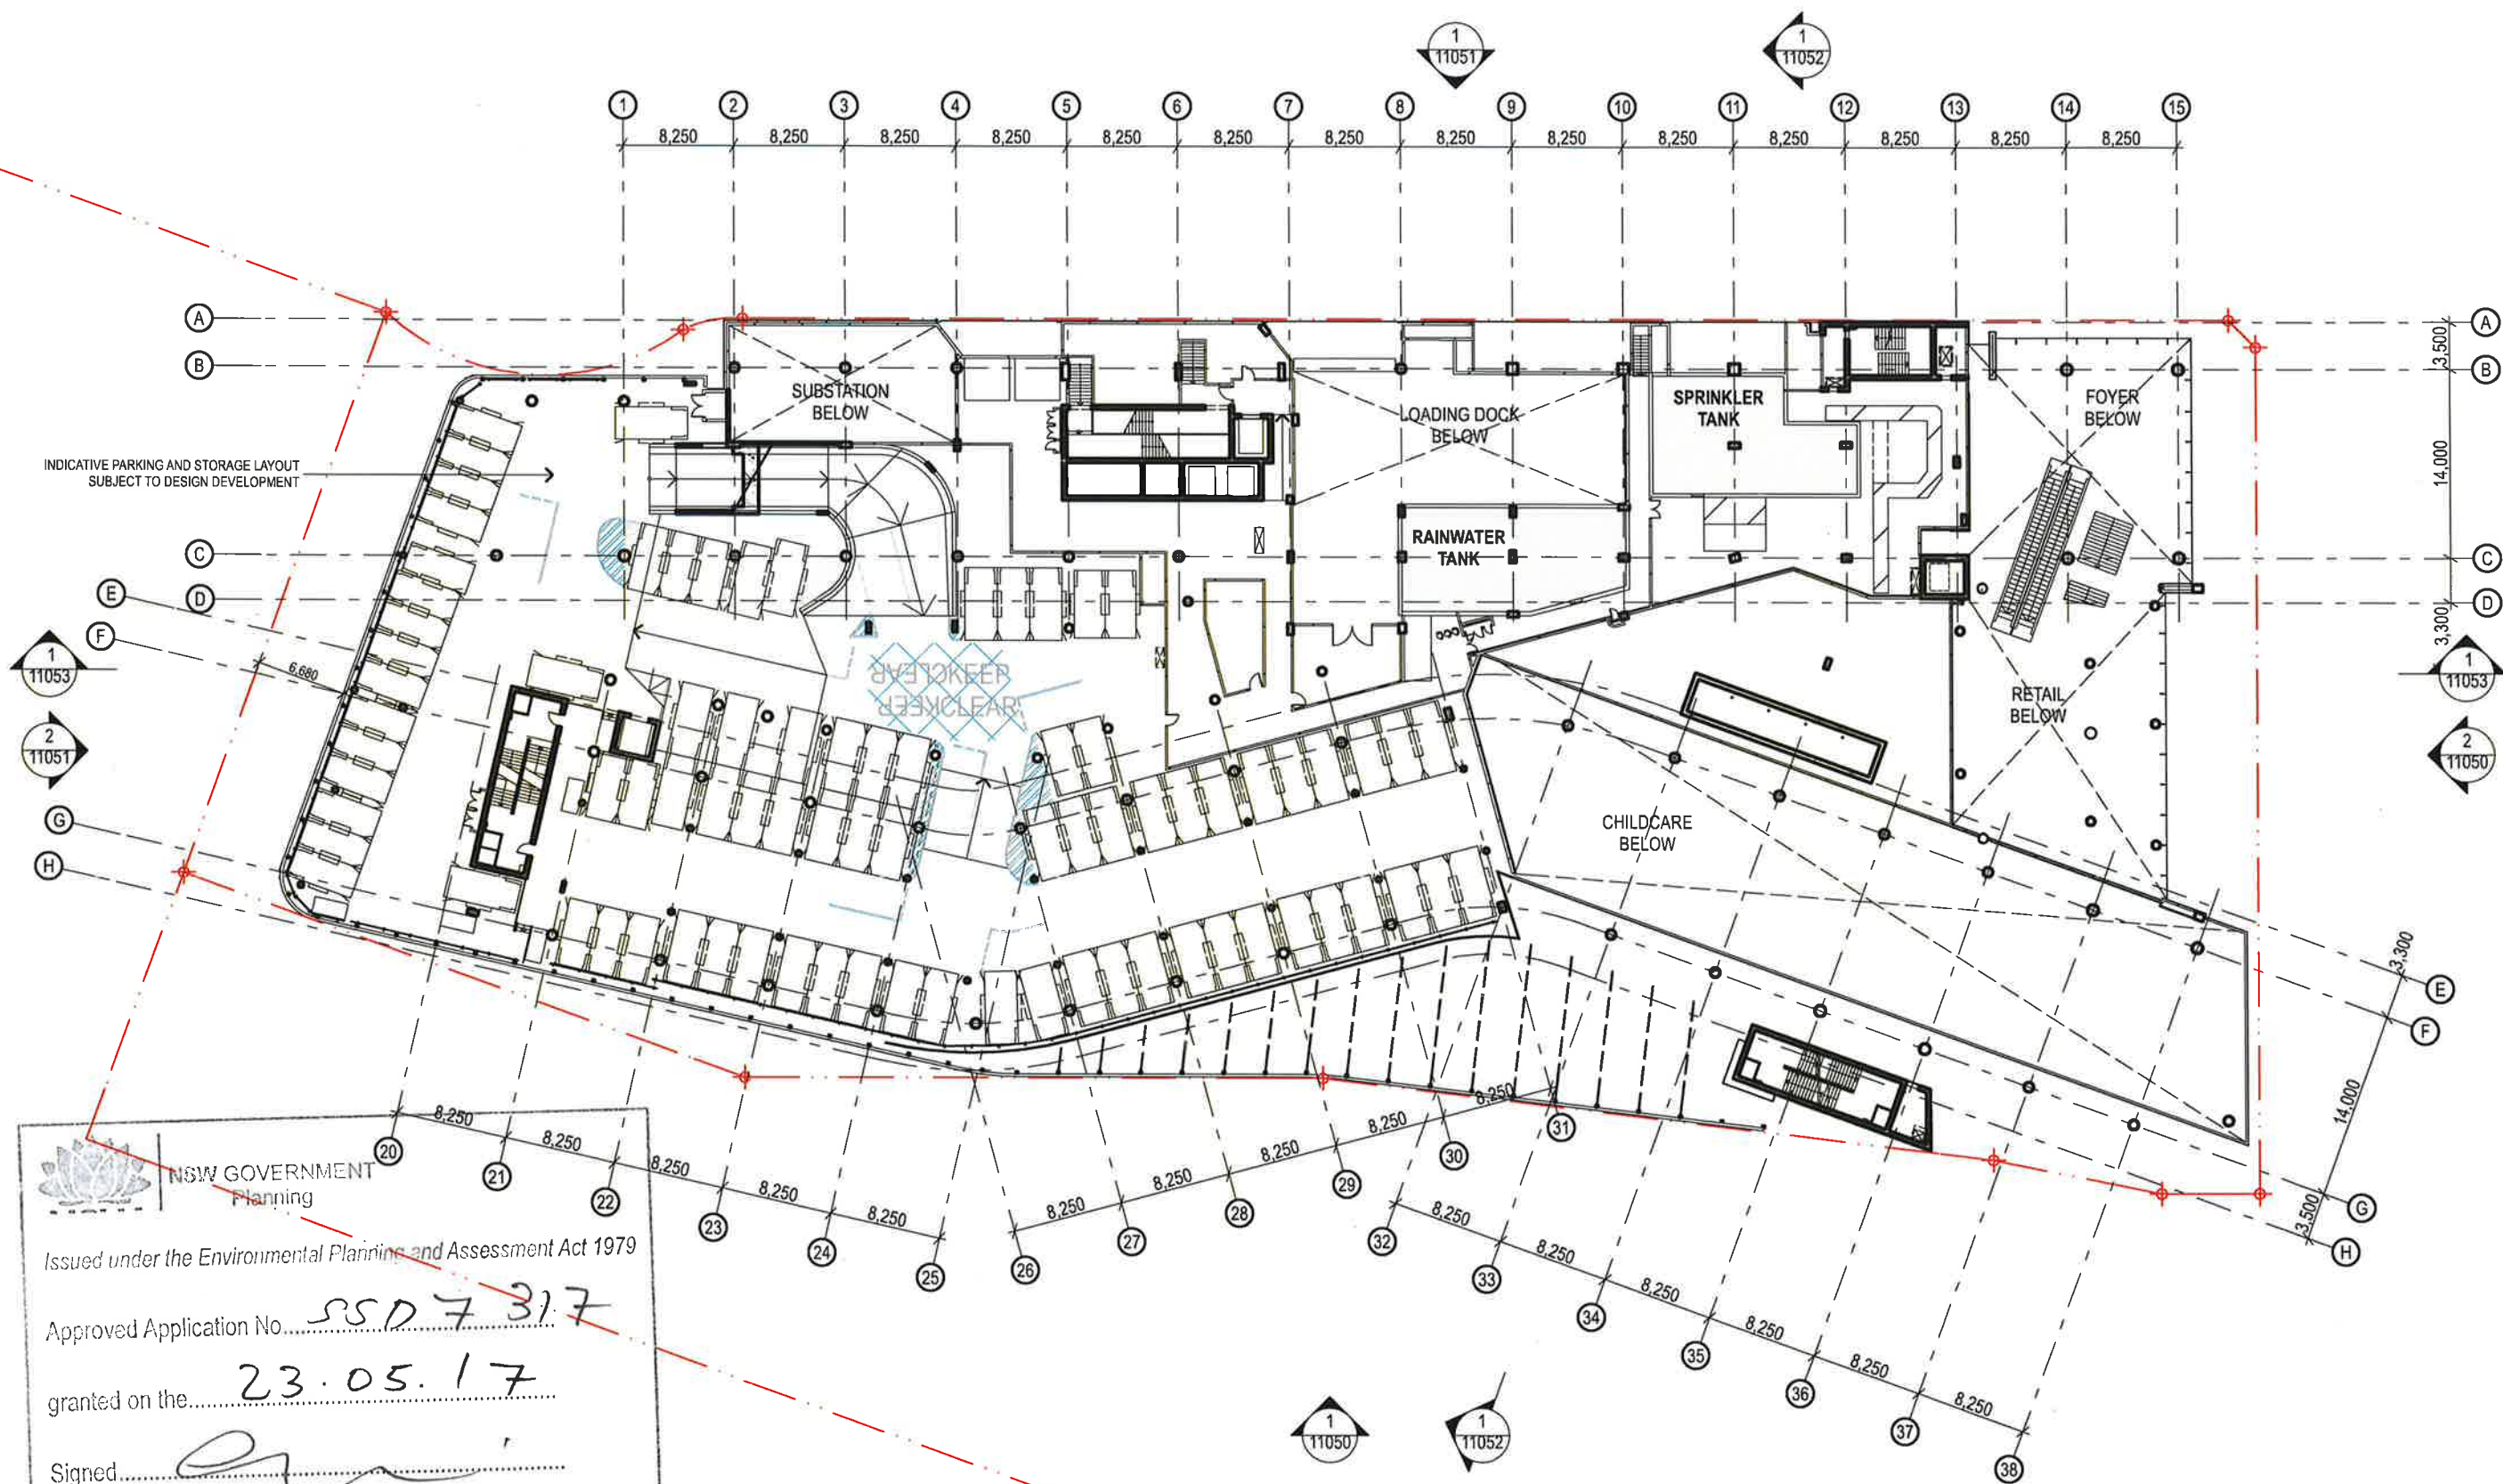

NSW GOVERNMENT
Planning

Issued under the Environmental Planning and Assessment Act 1979


Approved Application No. SSD 7 317

granted on the 23.05.17

Signed [Signature]

Sheet No. 4 of 20

Mezzanine GA Plan

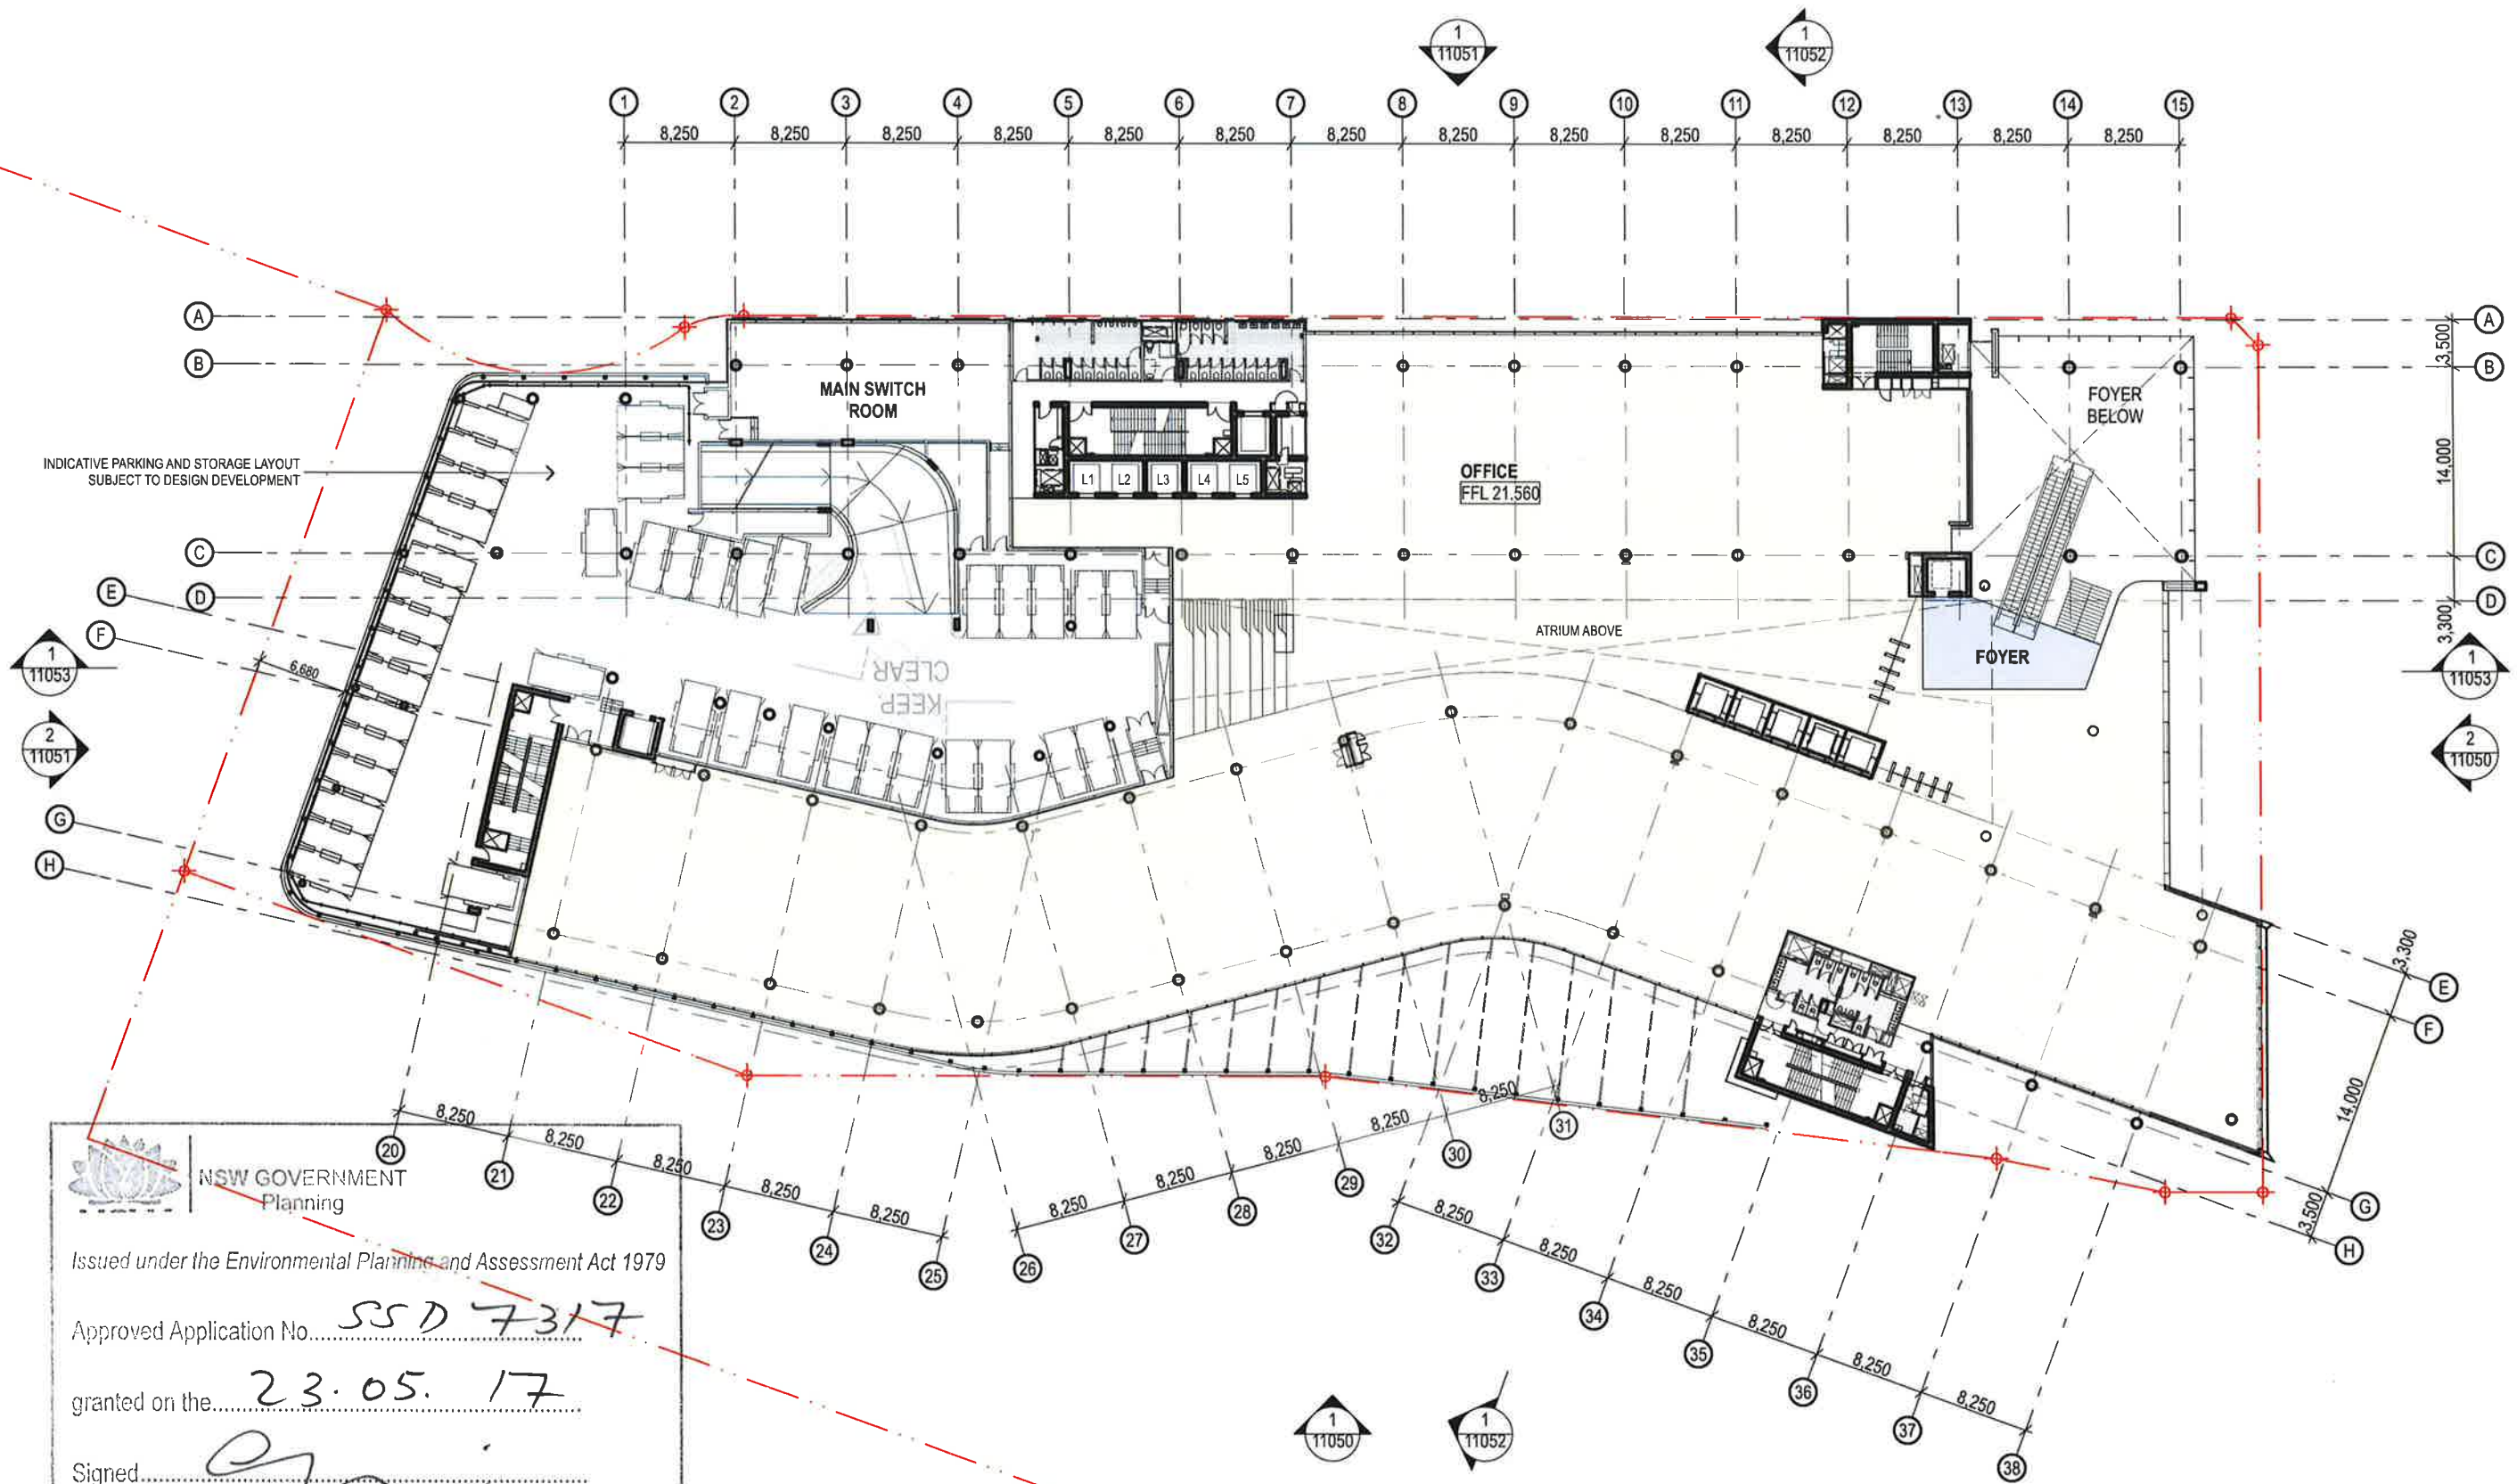

Upper Ground GA Plan