



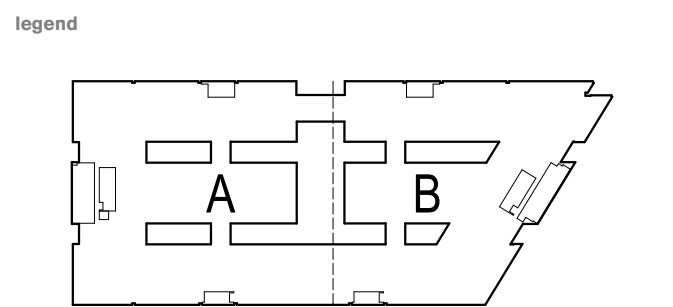

ZONE-A
REFER TO fjmt-AR-DWG-BB-B2-300LA

ZONE-B
REFER TO fjmt-AR-DWG-BB-B2-300LB

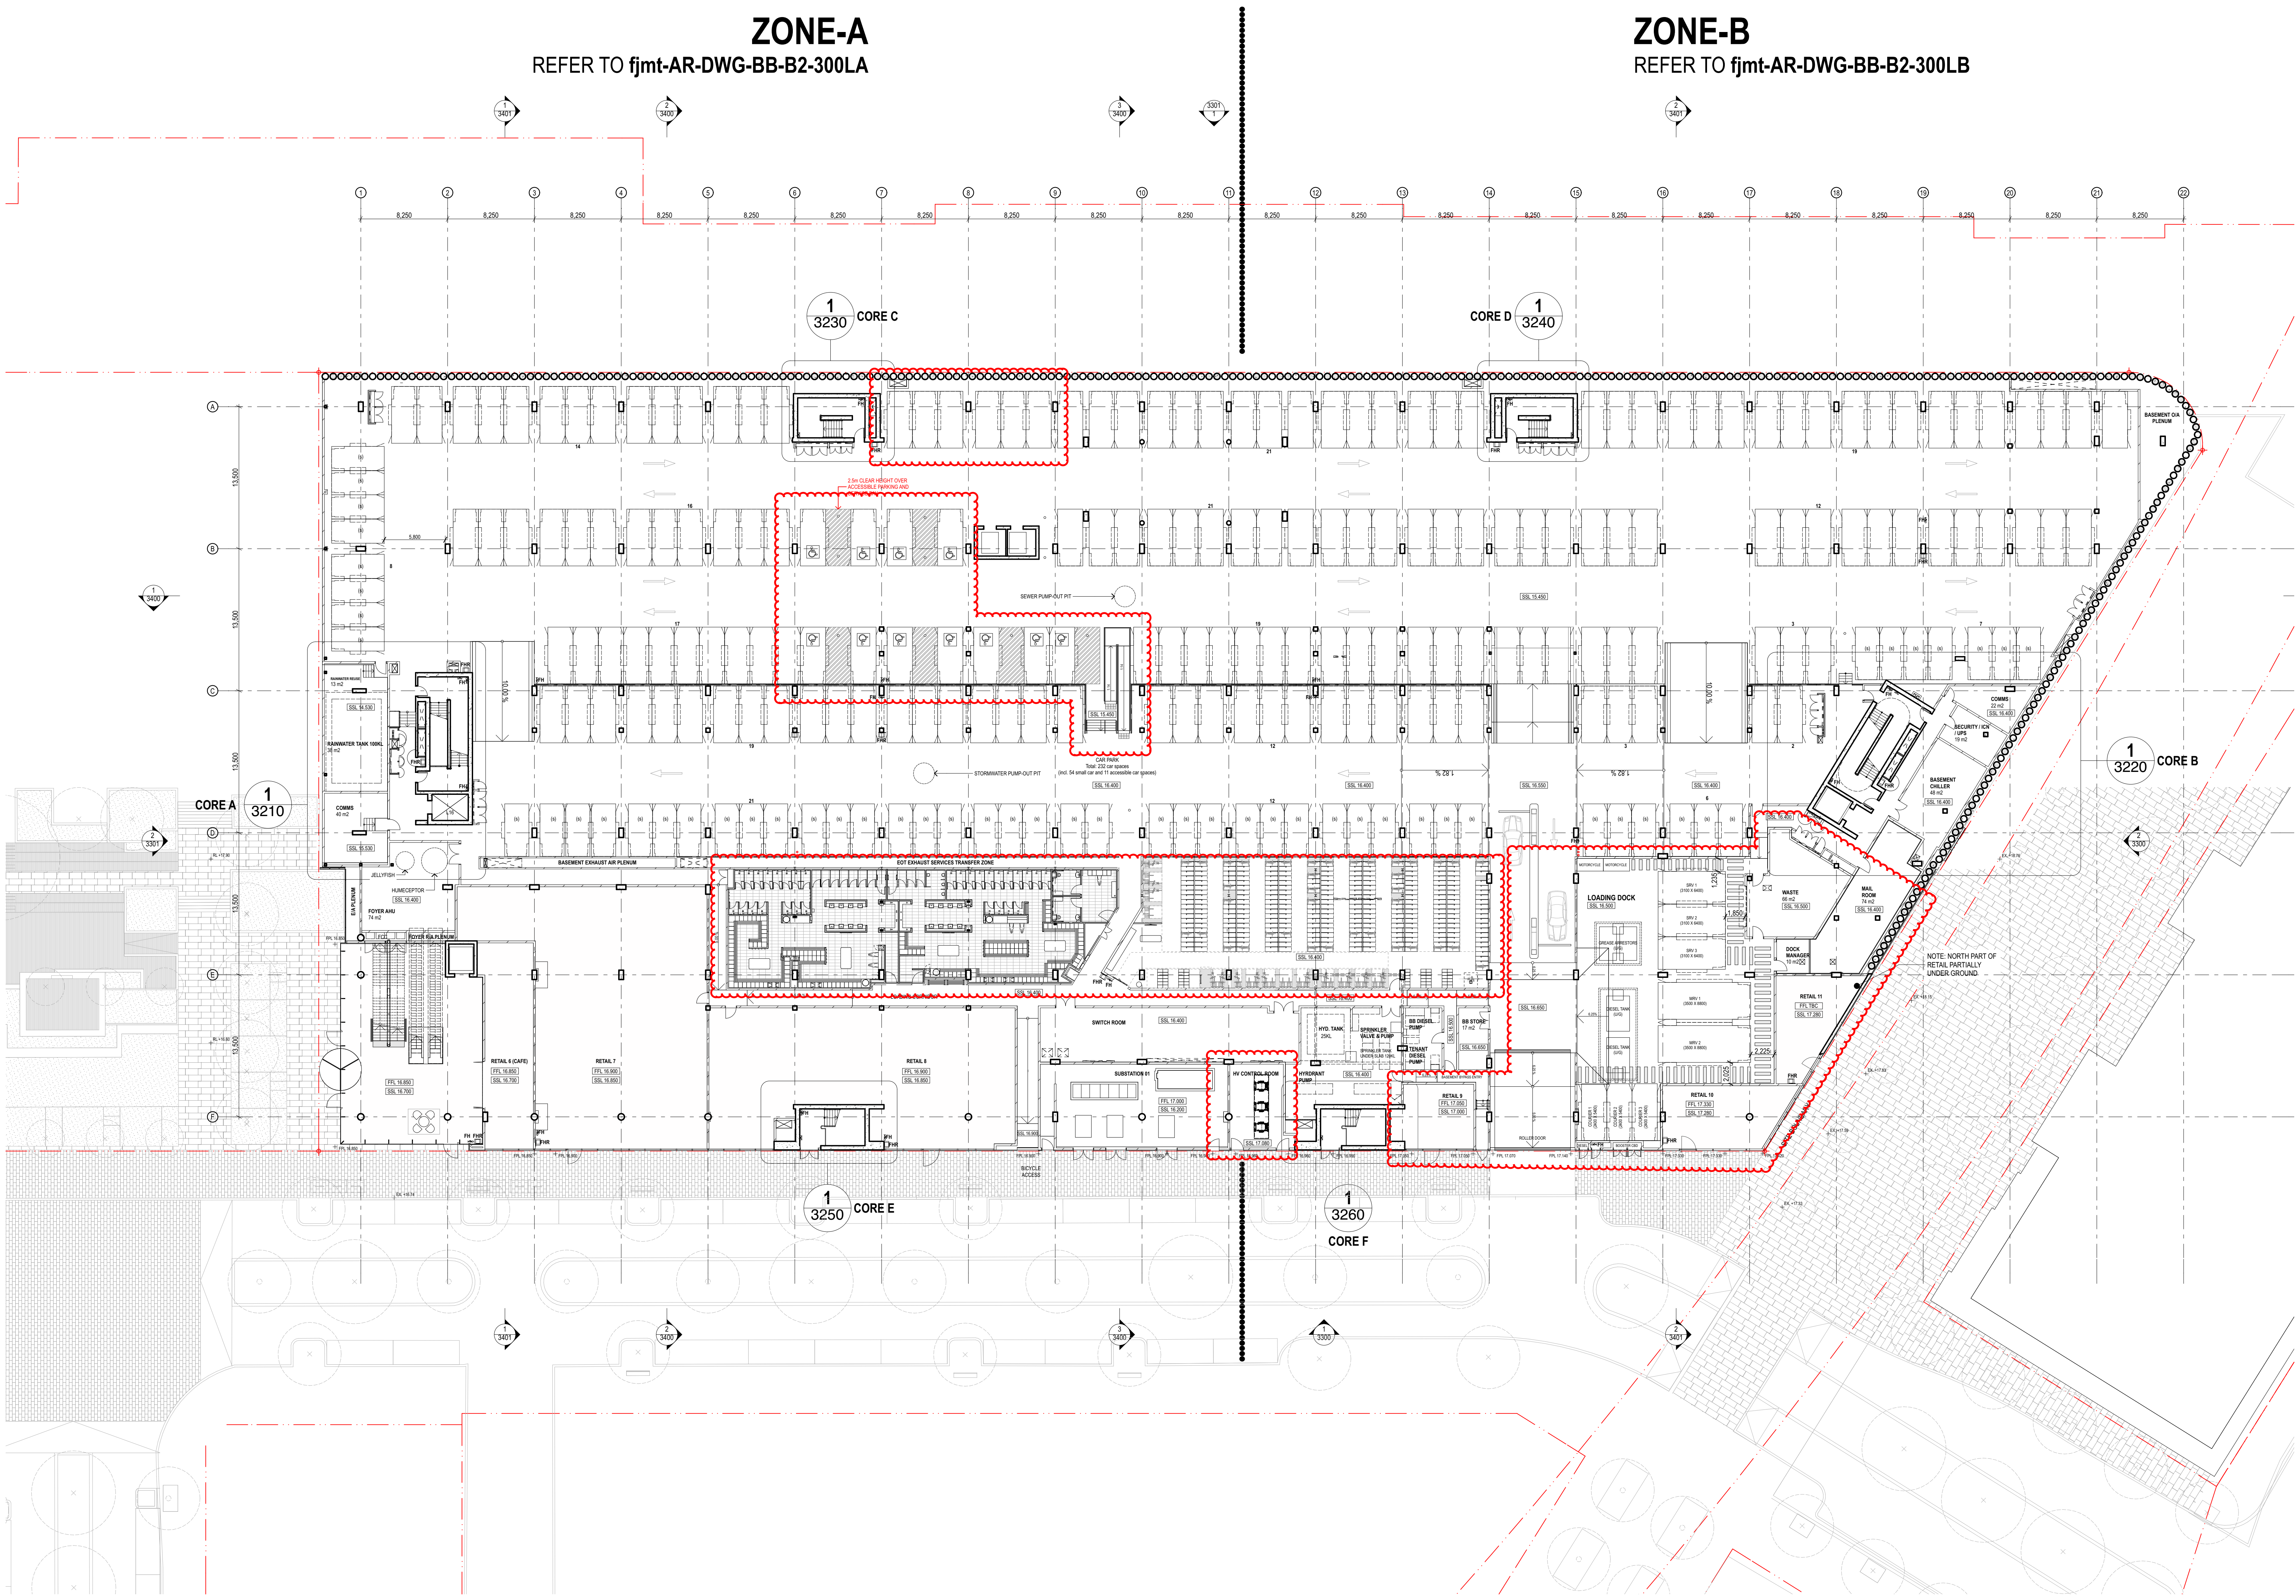

M	14/02/2017	Issued for Information	NW
L	27/02/2017	Issued for Information	SD
K	27/02/2017	Issued for Information	NW
J	28/02/2017	Issued for Information	DT
I	14/03/2017	Issued for Information	DT
H	28/03/2017	Issued for Information	DT
G	10/04/2017	Issued for Information	DT
F	1/05/2017	Issued for Information	DT
E	15/05/2017	Issued for Information	DT
D	28/04/2017	Issued for Information	SD
C	27/02/2017	Issued for Information	SD
rev	date	description	by

For Approval