


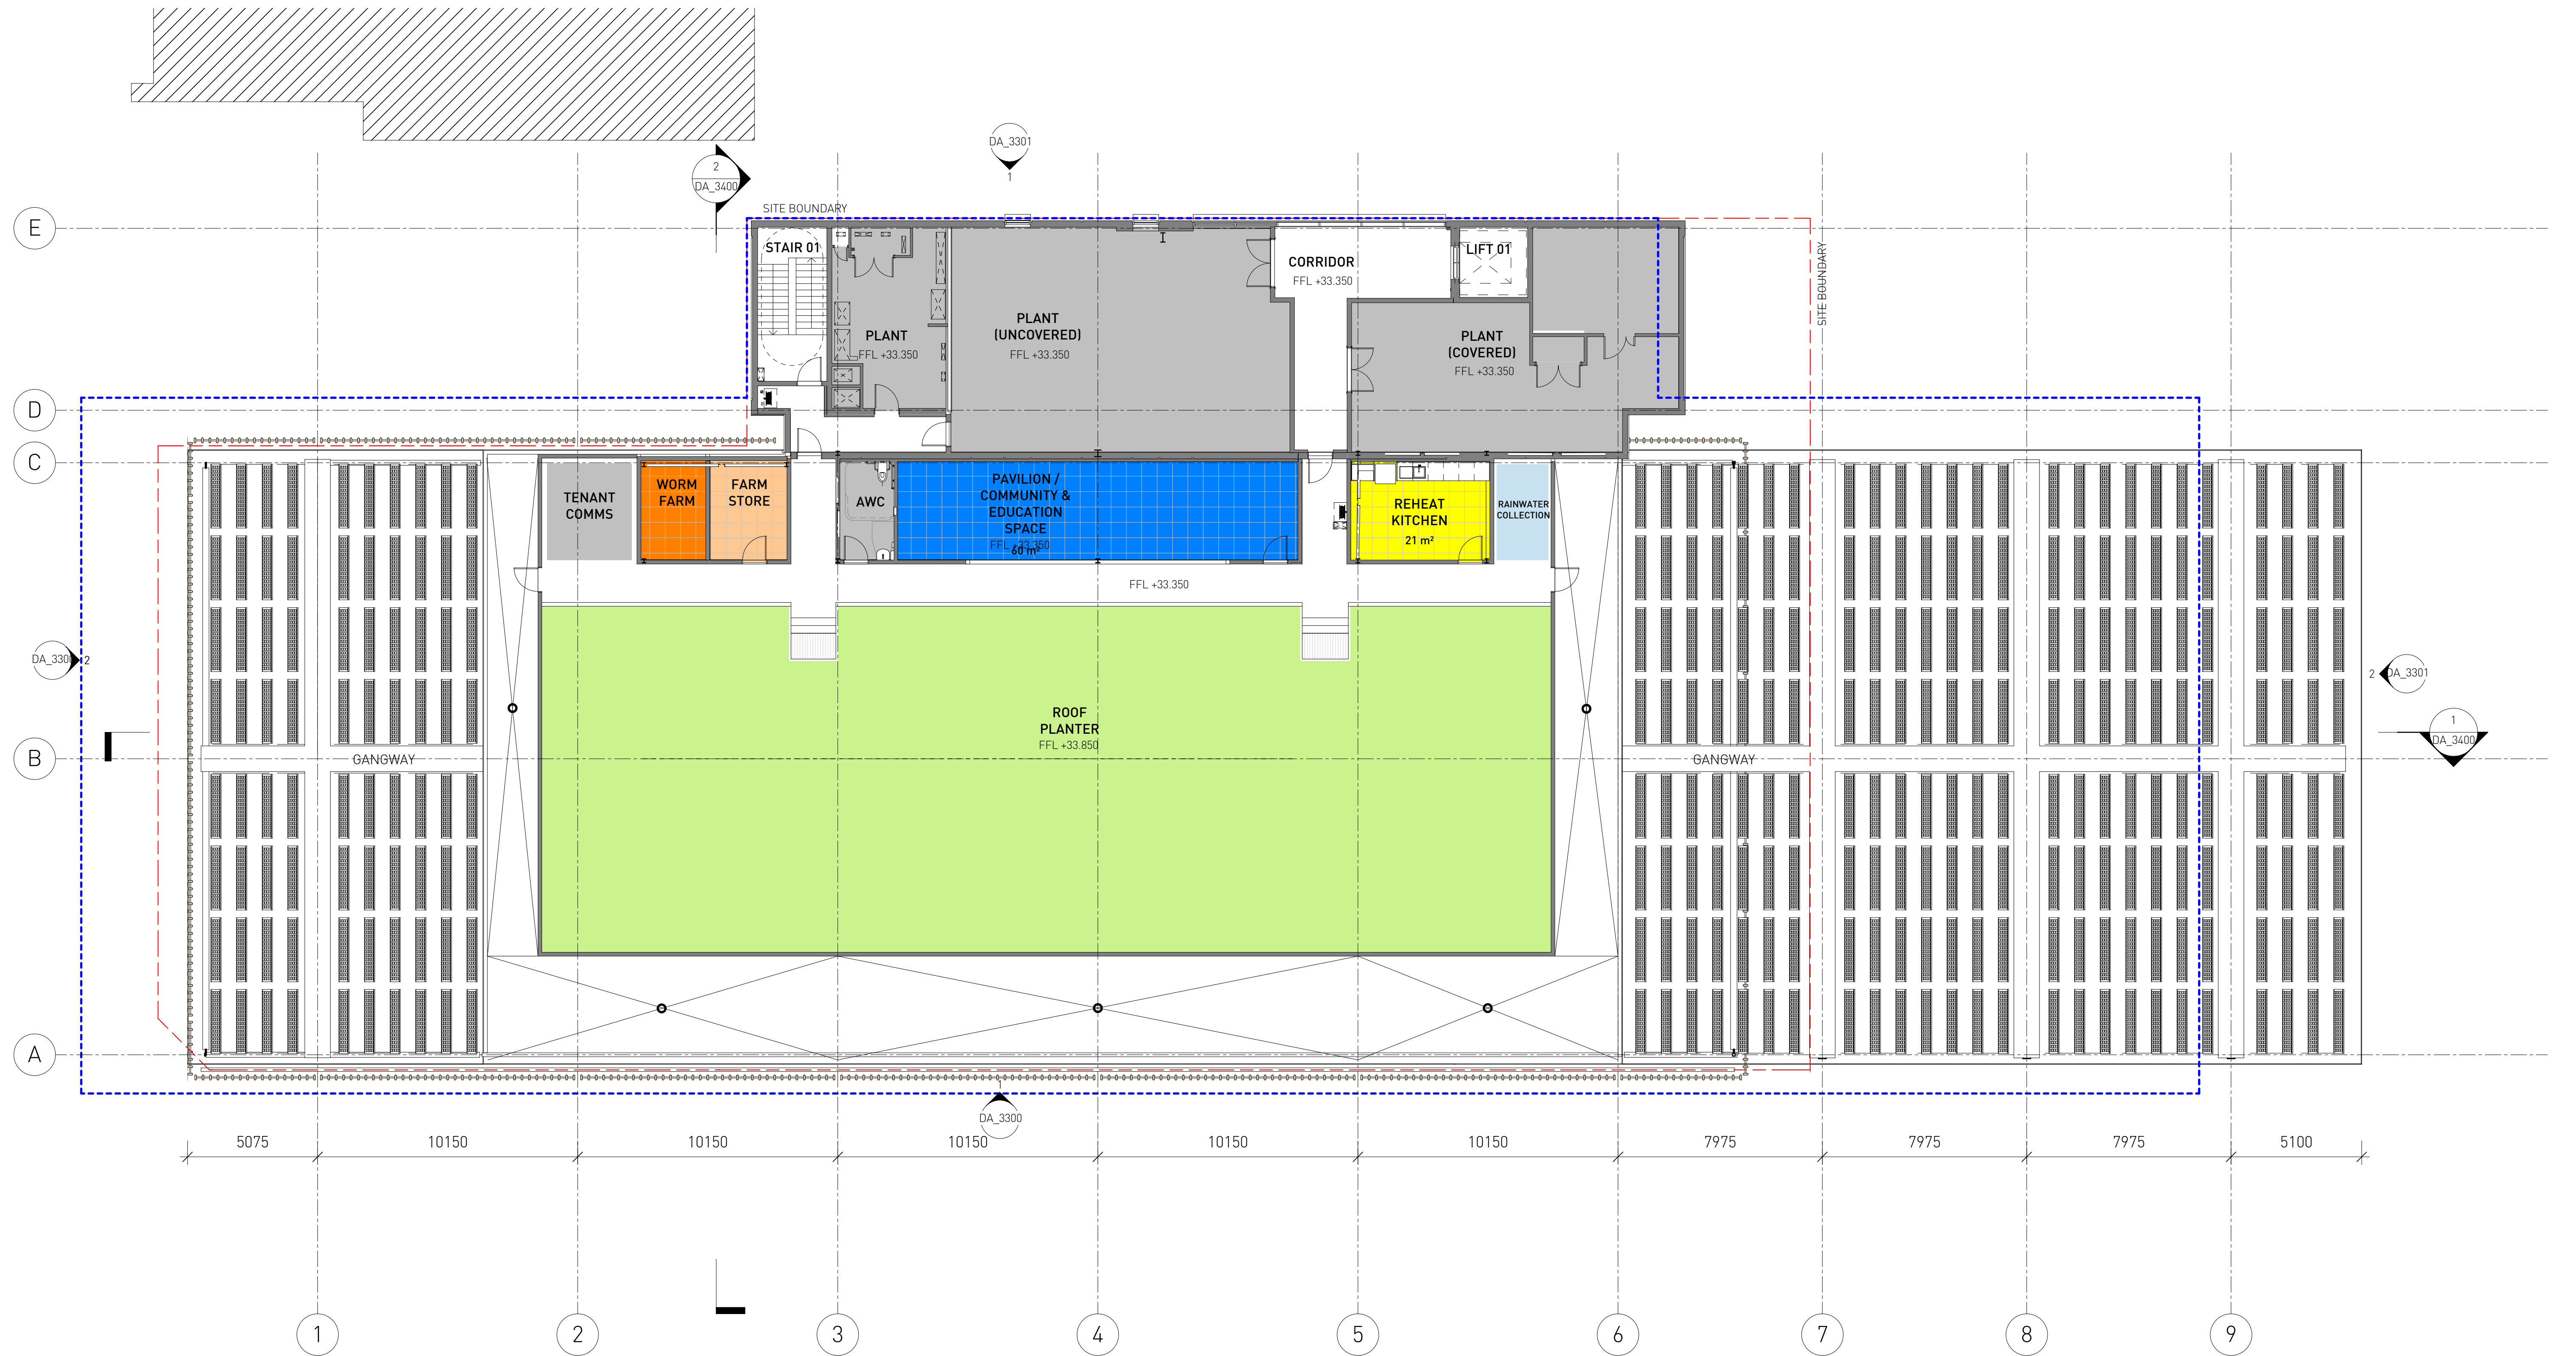

1 DA PLAN - LEVEL 04
1 : 125

S96 SUBMISSION

