


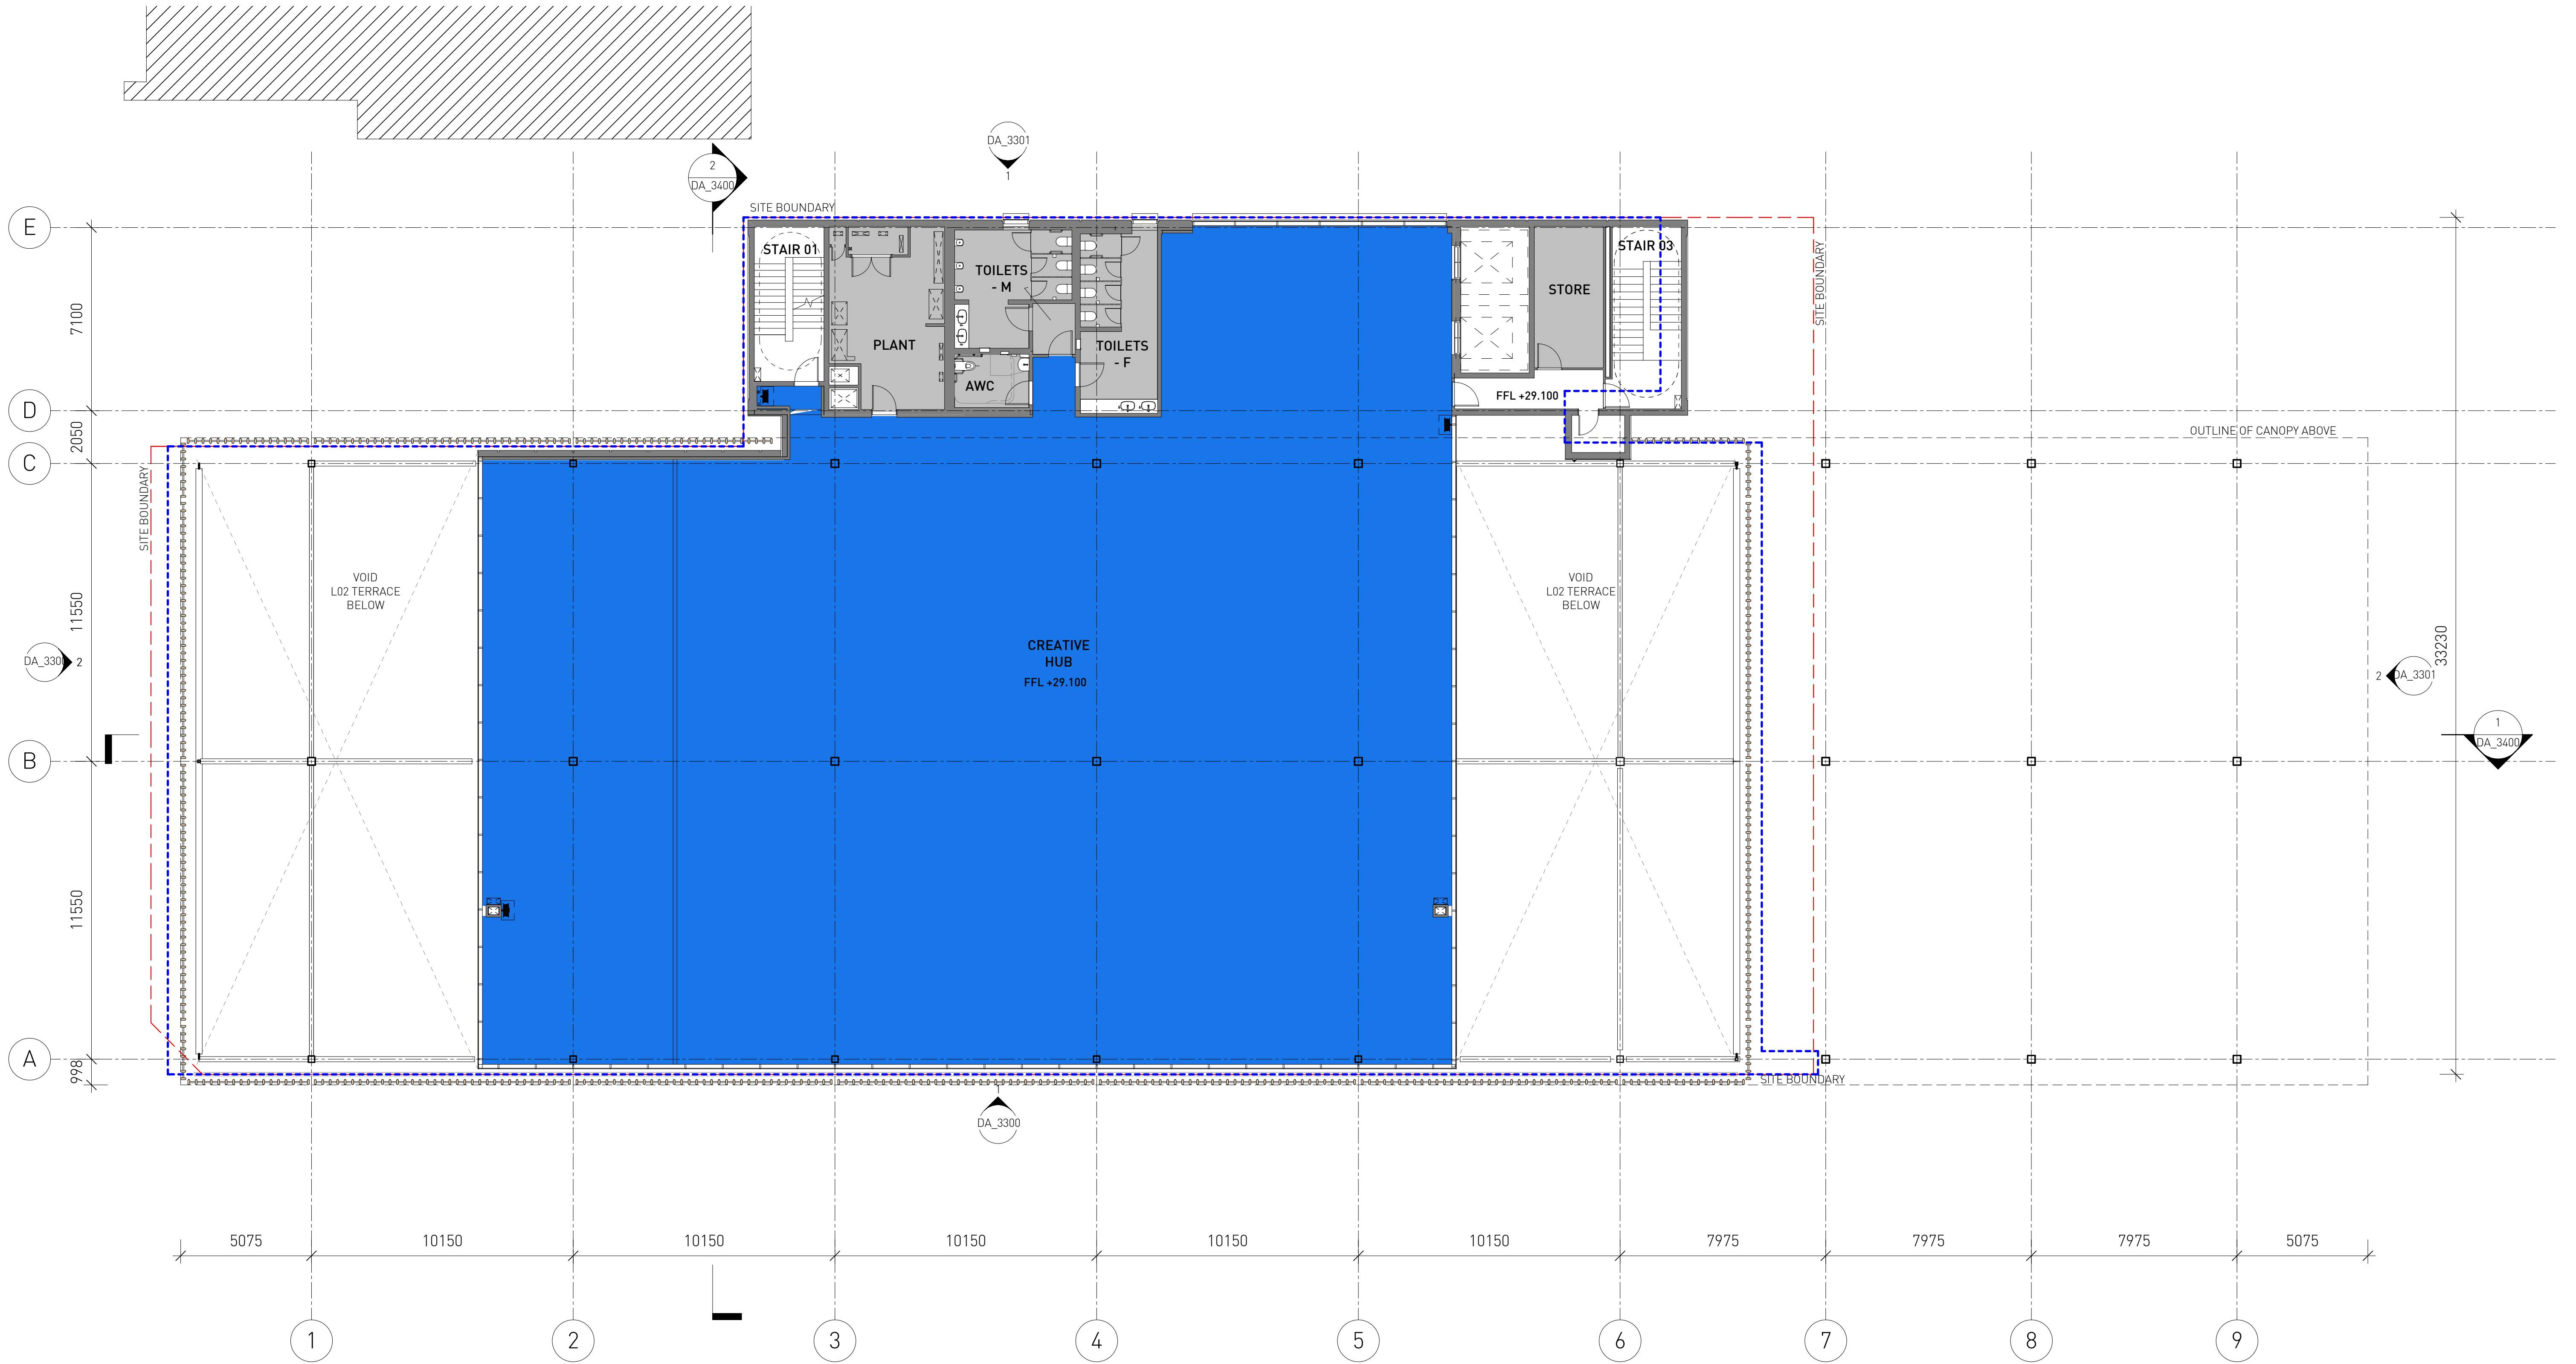

S96 SUBMISSION

