
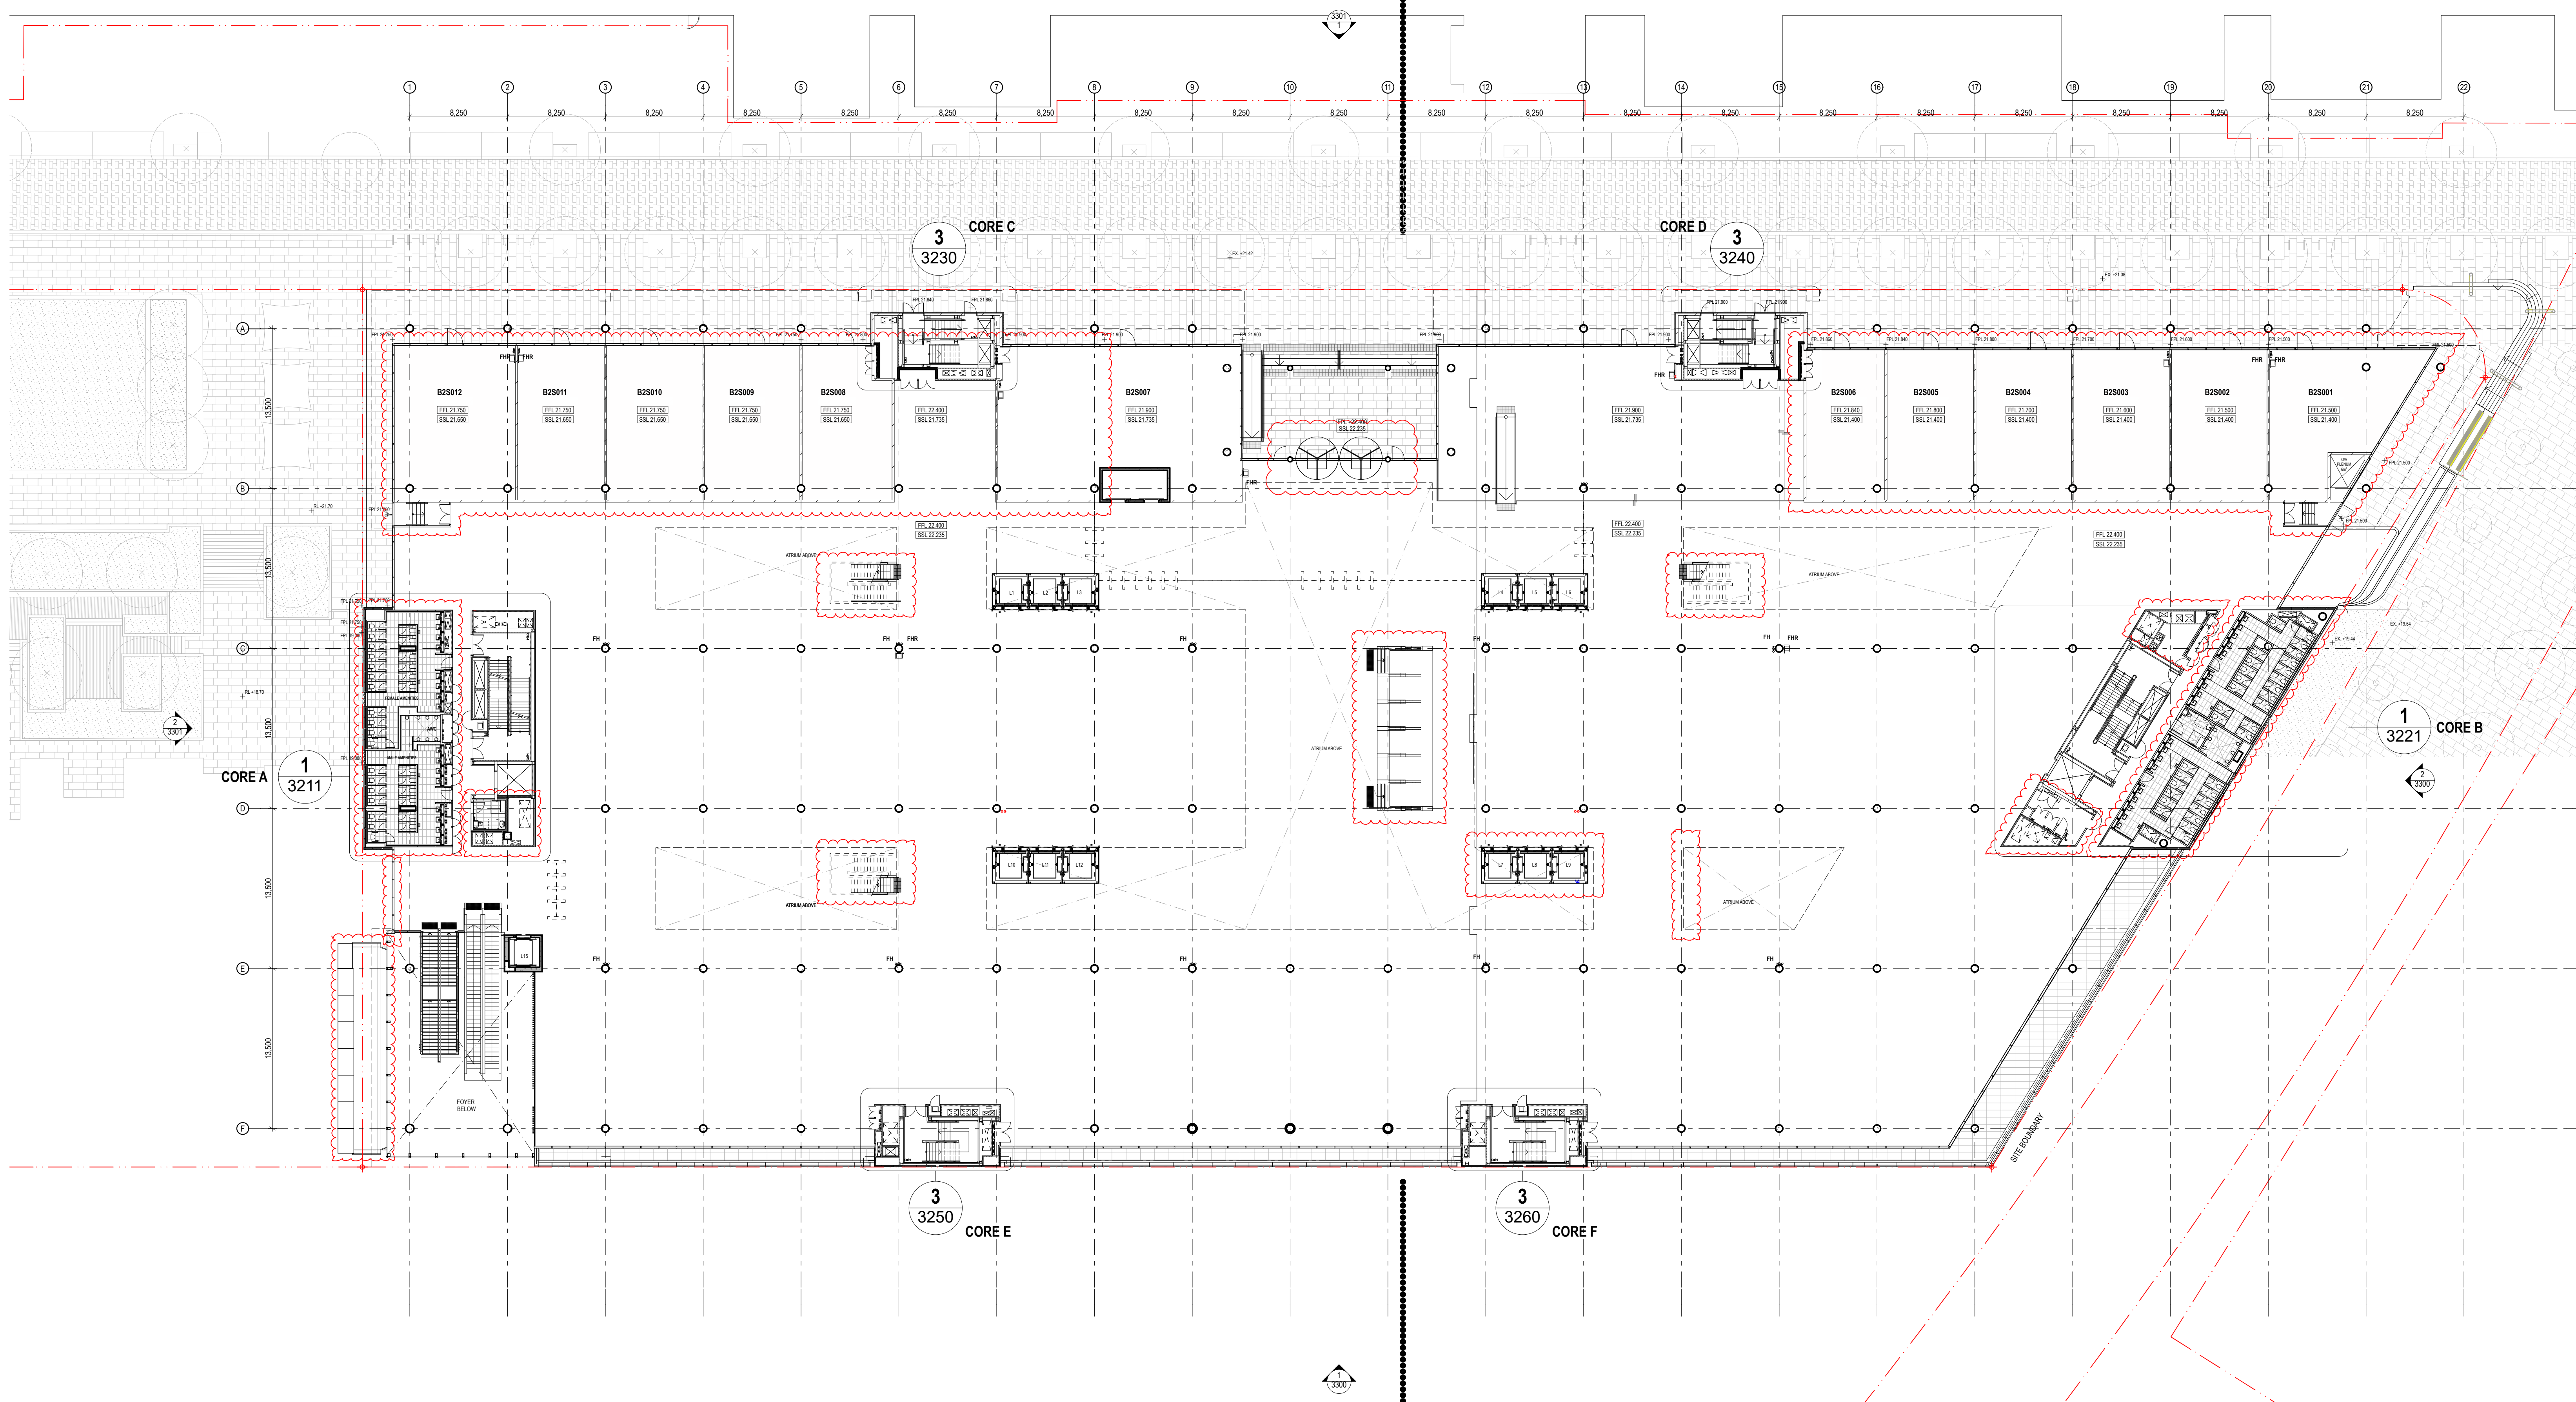


REFER TO **fjmt-AR-DWG-BB-B2-300UA**

REFER TO **fjmt-AR-DWG-BB-B2-300UB**

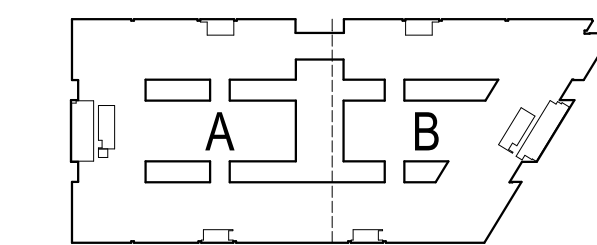

Q	6/3/18	Issued for Approval	SD
P	25/11/18	Issued for Information	RI
O	20/12/17	Issued for Information	DT
N	31/10/17	Issued for Information	DT
M	13/10/17	Issued for Blockwork & S-pendium Tender	SD
L	22/8/17	Issue for Information	DT
K	8/8/17	Issued for Information	SD
J	30/5/17	Issued for Information	MA
I	22/1/17	Issued for Information	MA
H	14/10/16	Issued for Information	DT
rev	date	name	by chk

architects in association

fimt + SISSONS

fjmt studio architecture interiors landscape urban community
sydney melbourne uk
Level 5, 70 King Street t +61 2 9251 7077 w fjmtstudio.com

project
AUSTRALIAN TECHNOLOGY PARK - BUILDING 2
Lot 8, 9 & 12 at ATP, Eveleigh
Sydney NSW 2015

title
General Arrangement Plans 1:250
Upper Ground

scale	1:250 @ B1	first issued	24/2/16
-------	------------	--------------	---------

project code	sheet no.	revision
--------------	-----------	----------

MVATP fjmt-AR-DWG-B B-B 2-300U Q

For Approval