
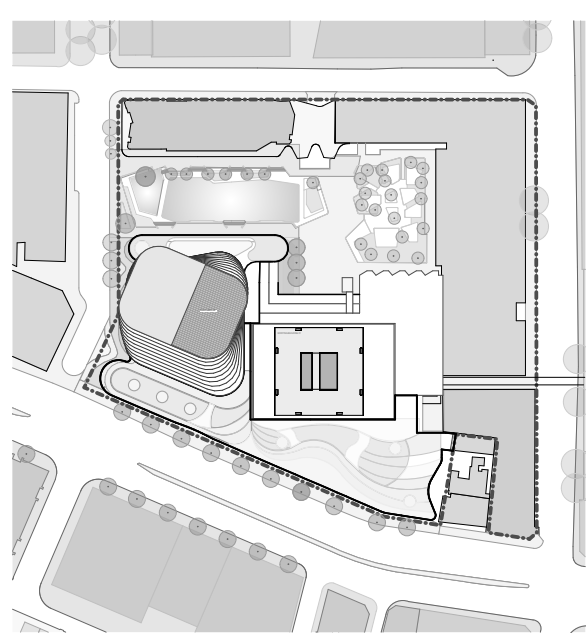



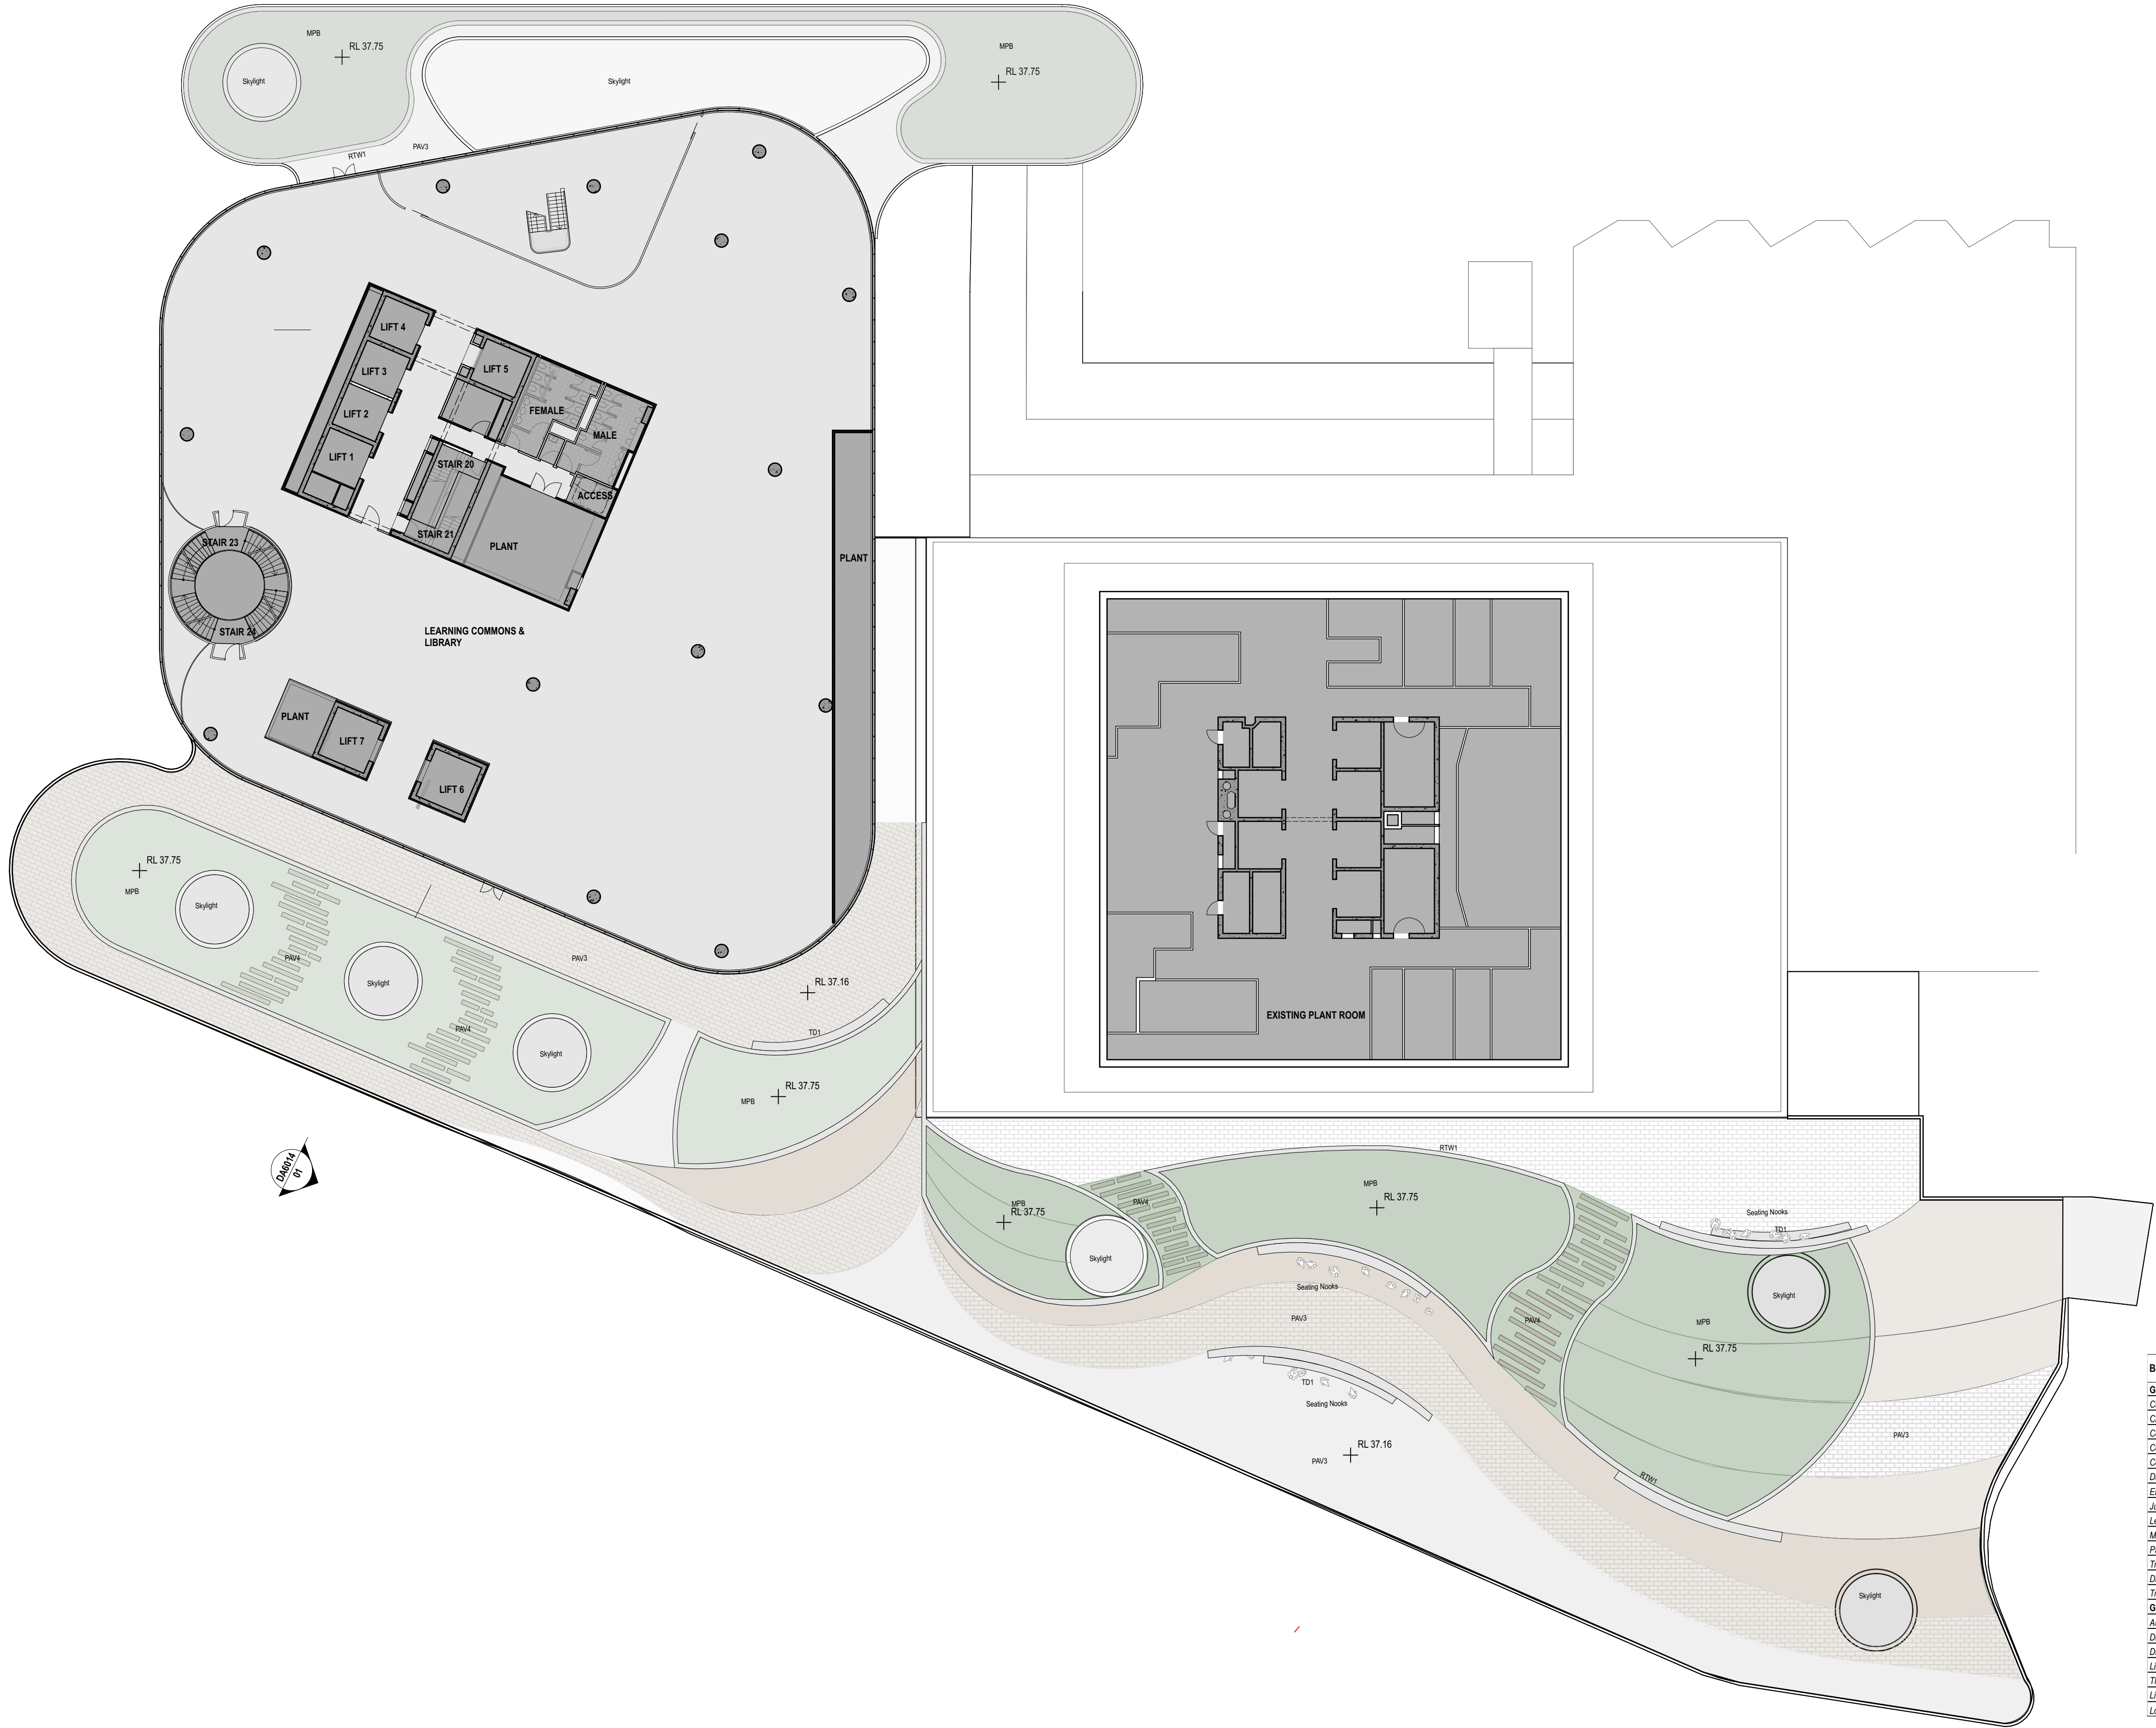


- LEGEND**
- NEW TREES
 - TREES TO BE RETAINED
 - TREES TO BE REMOVED
 - BOUNDARY LINE
 - SCOPE OF WORKS
- MPB** AREAS OF MASS PLANTING
- TRF** AREAS OF TURF
- PAV1** NEW GRANITE PAVING TO CITY OF SYDNEY SPECIFICATION
- PAV2** NEW PRECAST CONCRETE PAVING WITH VARIOUS FINISHES (RADIAL PATTERN)
- TD2** NEW TIMBER DECKING
- PAV3** PAVING LAID ON PAVING SUPPORTS
- PAV4** PRECAST CONCRETE PLANKS
- RTW1** RETAINING WALLS
- HR1** HANDRAIL
- BO1** BOLLARD
- TD1** TIMBER BENCH SEATS

PLANTING SCHEDULE

BOTANICAL NAME	COMMON NAME	CONTAINER SIZE	SPACING
GROUND COVERS			
<i>Carpodrotus glaucescens</i>	Pig Face	150mm	6 per m ²
<i>Cissus antarctica</i>	Kangaroo Vine	150mm	6 per m ²
<i>Convolvulus mauritanicus</i>	Purple Convolvulus	150mm	6 per m ²
<i>Cornus alba</i>	White Cornus	150mm	6 per m ²
<i>Convolvulus cneorum</i>	Silver bush	150mm	6 per m ²
<i>Dichondra 'Silver Falls'</i>	Silver Falls	150mm	6 per m ²
<i>Elettaria cardamomum</i>	Cardamom	150mm	6 per m ²
<i>Juriparus confertiflora</i>	Shore Juniper	150mm	6 per m ²
<i>Leucopogon parviflorus</i>	Coastal Beard-Heath, Native Currant	150mm	6 per m ²
<i>Myoporum parvifolium</i>	Creeeping Boobialla	150mm	6 per m ²
<i>Pateraria sericea</i>	Native Iris / Purple Flag	150mm	6 per m ²
<i>Trachelospermum jasminoides</i>	Star Jasmine	150mm	6 per m ²
<i>Dichondra 'Silver Falls'</i>	Silver Falls	150mm	9 per m ²
<i>Trachelospermum jasminoides</i>	Star Jasmine	150mm	9 per m ²
GRASSES			
<i>Austrodanthonia</i> sp.	Wallaby Grass	150mm	9 per m ²
<i>Dianella caerulea 'Breeze'</i>	Blue Flax-lily 'Breeze'	150mm	9 per m ²
<i>Dianella longifolia</i>	Spreading Flax Lily	150mm	9 per m ²
<i>Libertia perigranata</i>	Basket Grass	150mm	9 per m ²
<i>Themeda 'Ming'</i>	Kangaroo grass	100mm	9 per m ²
<i>Liriodie muscad 'Evergreen Giant'</i>	New Zealand Iris	150mm	9 per m ²
<i>Lomandra katinus</i>	Mat-Rush	150mm	9 per m ²



A	ISSUED FOR DEVELOPMENT APPLICATION	05/2016
REV.	DESCRIPTION	DATE

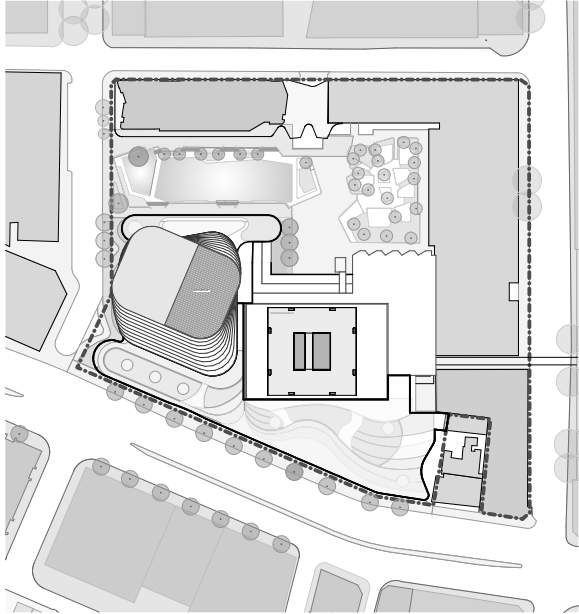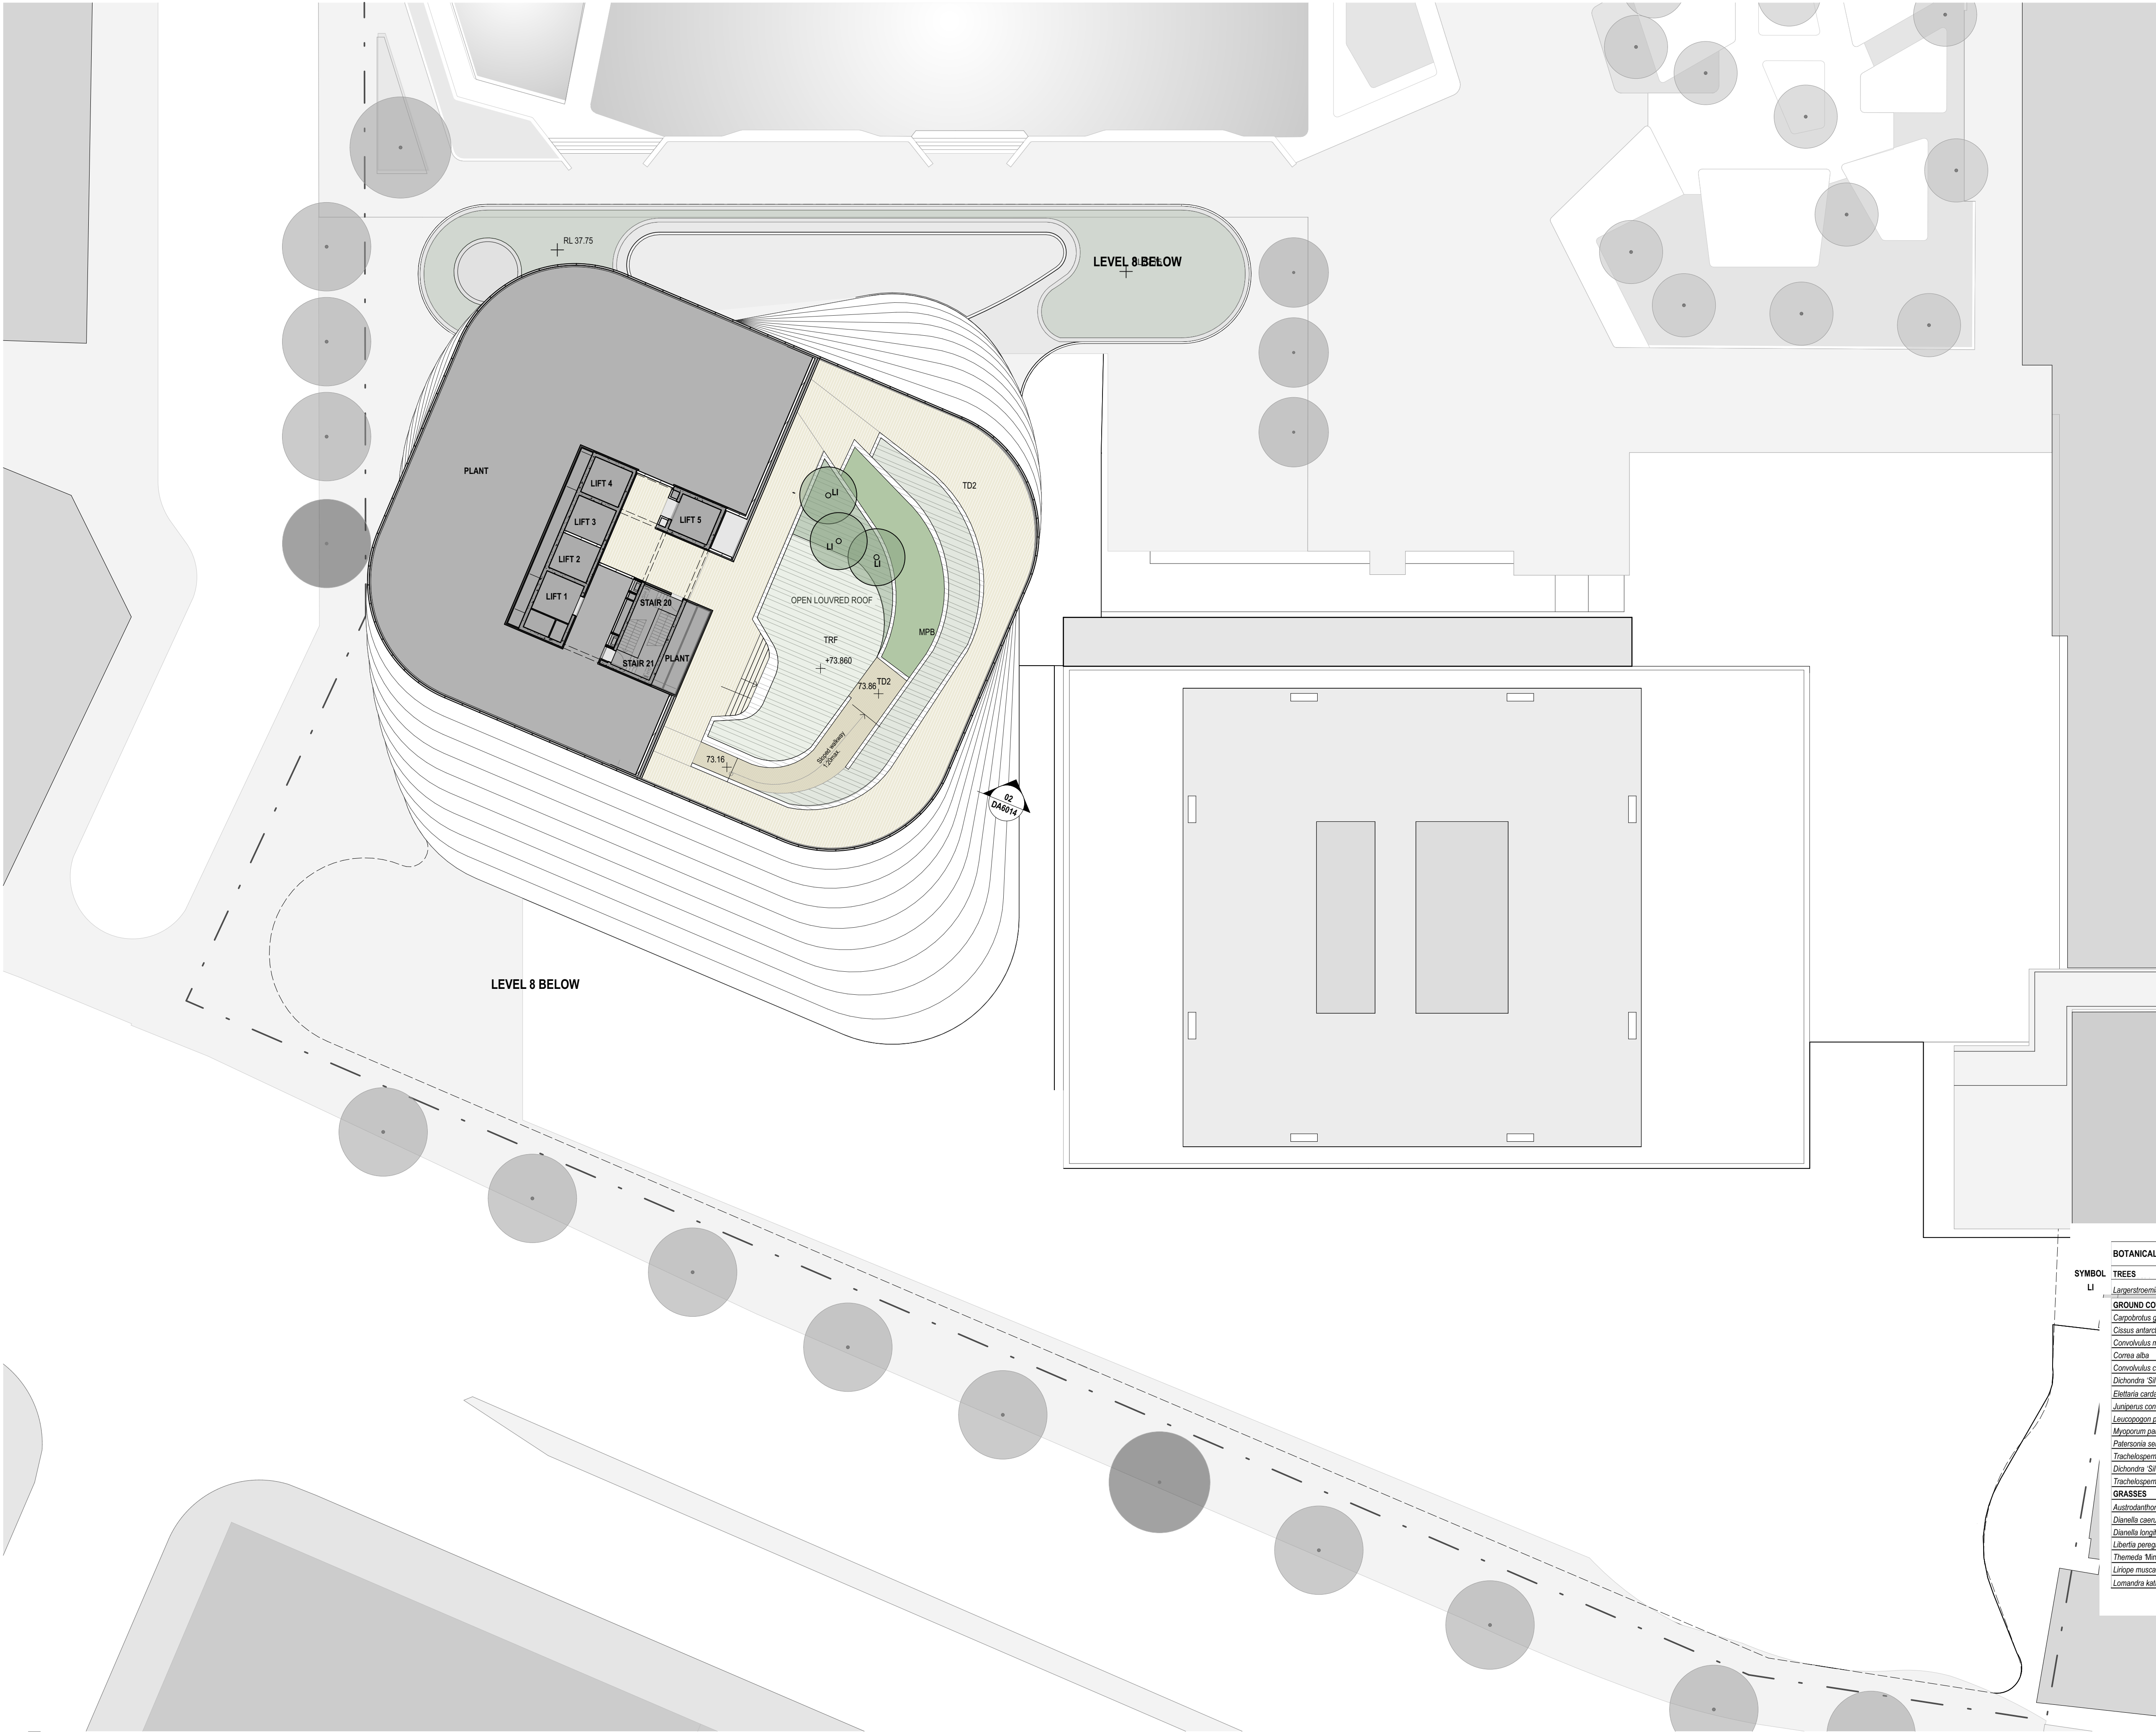

- LEGEND**
- NEW TREES
 - TREES TO BE RETAINED
 - TREES TO BE REMOVED
 - BOUNDARY LINE
 - SCOPE OF WORKS
 - MPB AREAS OF MASS PLANTING
 - TRF AREAS OF TURF
 - PAV1 NEW GRANITE PAVING TO CITY OF SYDNEY SPECIFICATION
 - PAV2 NEW PRECAST CONCRETE PAVING WITH VARIOUS FINISHES (RADIAL PATTERN)
 - TD2 NEW TIMBER DECKING
 - PAV3 PAVING LAID ON PAVING SUPPORTS
 - PAV4 PRECAST CONCRETE PLANKS
 - RTW1 RETAINING WALLS
 - HR1 HANDRAIL
 - BO1 BOLLARD
 - TD1 TIMBER BENCH SEATS

BOTANICAL NAME	COMMON NAME	CONTAINER SIZE	SPACING
SYMBOL			
TREES			
LI			
Lagerstroemia indica 'Natchez'	Crape Myrtle	600L	As shown
GROUND COVERS			
Carpobrotus glaucosens	Pig Face	150mm	6 per m2
Cissus antarctica	Kangaroo Vine	150mm	6 per m2
Convolvulus mauritanicus	Purple convolvulus	150mm	6 per m2
Correa alba	White Correa	150mm	6 per m2
Convolvulus oneorum	Silver bush	150mm	6 per m2
Dichondra 'Silver Falls'	Silver Falls	150mm	6 per m2
Elettaria cardamomum	Cardamom	150mm	6 per m2
Juniperus conferta	Shore Juniper	150mm	6 per m2
Leucoscopus parviflorus	Coastal Beard Heath, Native Currant	150mm	6 per m2
Myrsine laevis	Creeping Boobialla	150mm	6 per m2
Pterocarya fraxinifolia	Native Iris / Purple Flag	150mm	6 per m2
Trachelospermum jasminoides	Star Jasmine	150mm	6 per m2
Dichondra 'Silver Falls'	Silver Falls	150mm	9 per m2
Trachelospermum jasminoides	Star Jasmine	150mm	9 per m2
GRASSES			
Austrodanthonia sp.	Wallaby Grass	150mm	9 per m2
Dianella caerulea 'Breeze'	Blue Flexi-Lily Breeze	150mm	9 per m2
Dianella laetifolia	Spreading Flex Lily	150mm	9 per m2
Libertia perigrans	Basket Grass	150mm	9 per m2
Themeda 'Mingo'	Kangaroo grass	100mm	9 per m2
Liriope muscari 'Evergreen Glen'	New Zealand Iris	150mm	9 per m2
Lomandra kaurinus	Mat-Rush	150mm	9 per m2

A	ISSUED FOR DEVELOPMENT APPLICATION	05/2016
REV.	DESCRIPTION	DATE

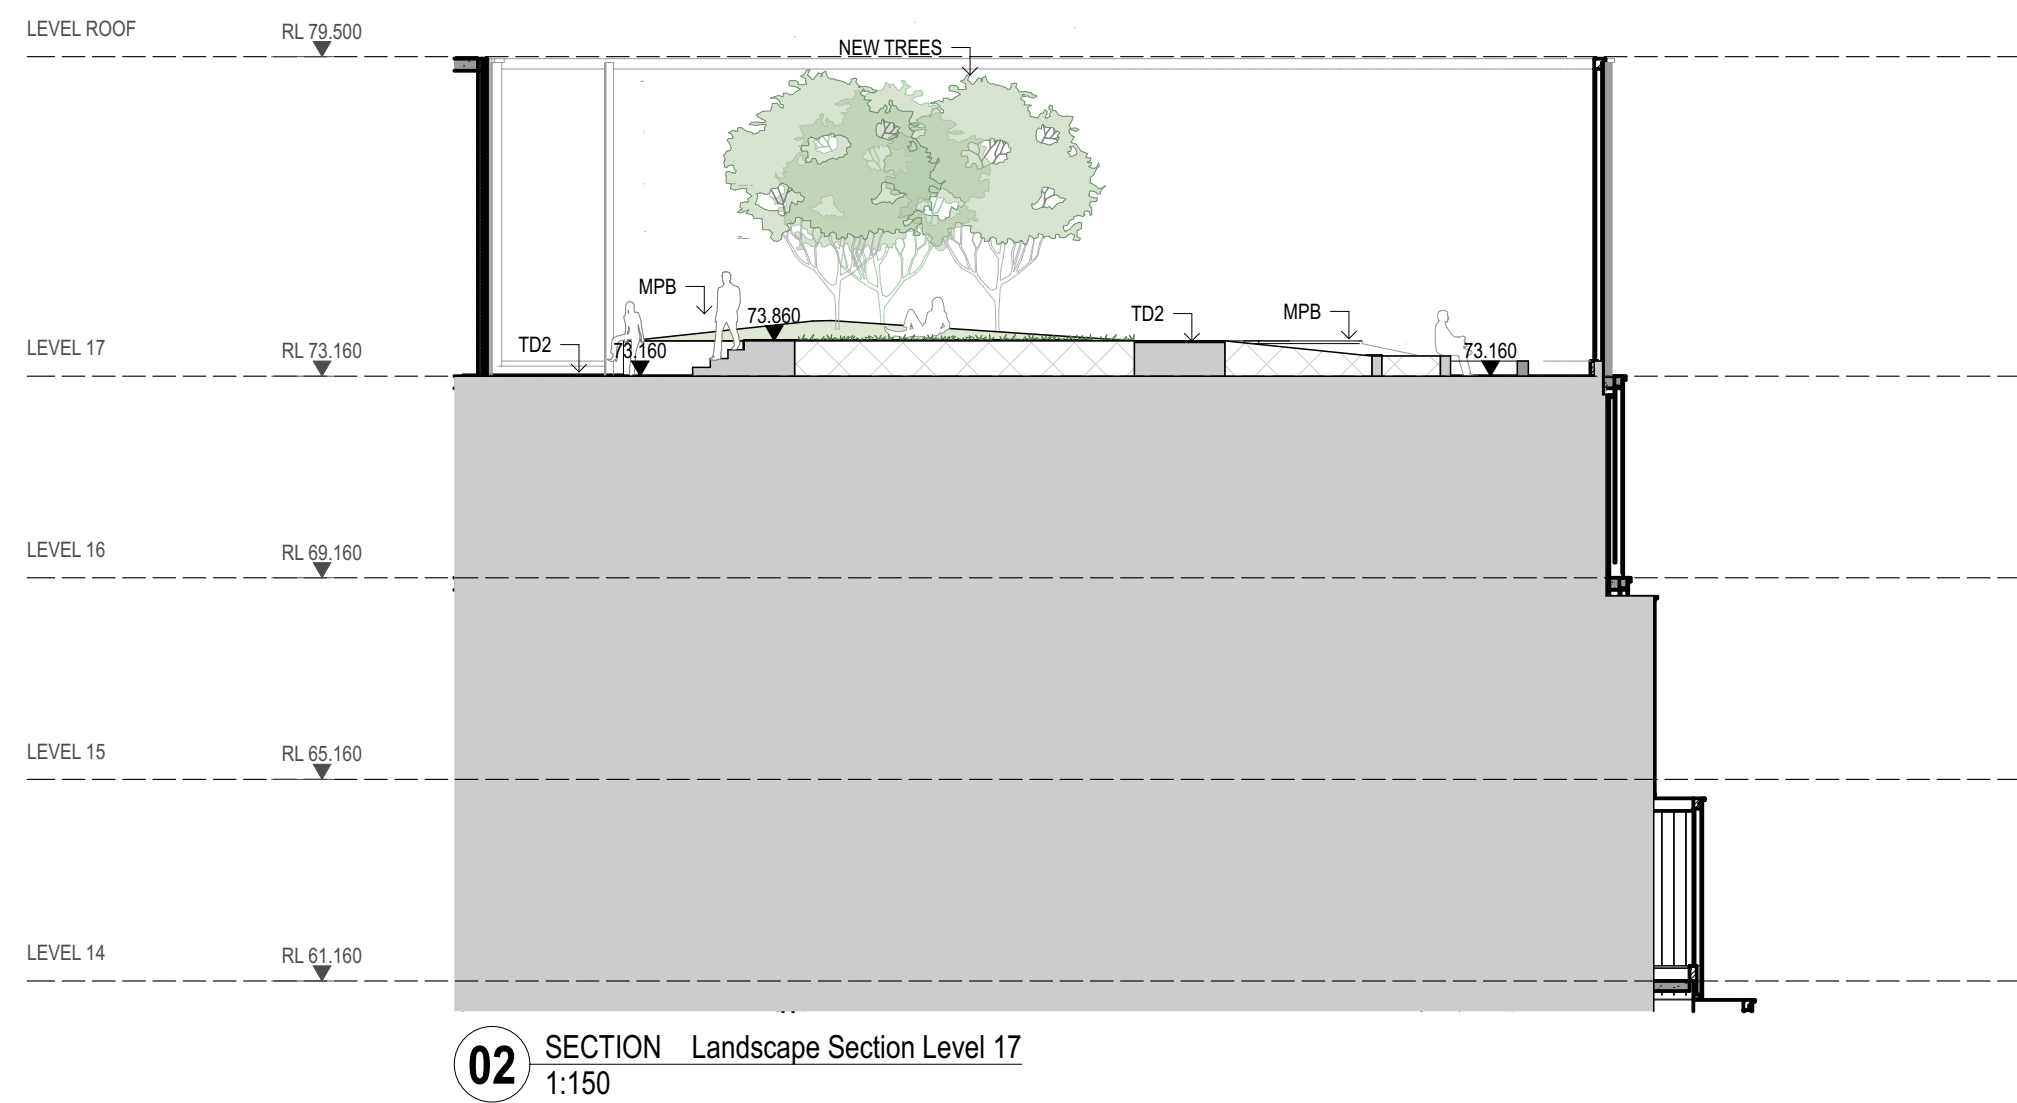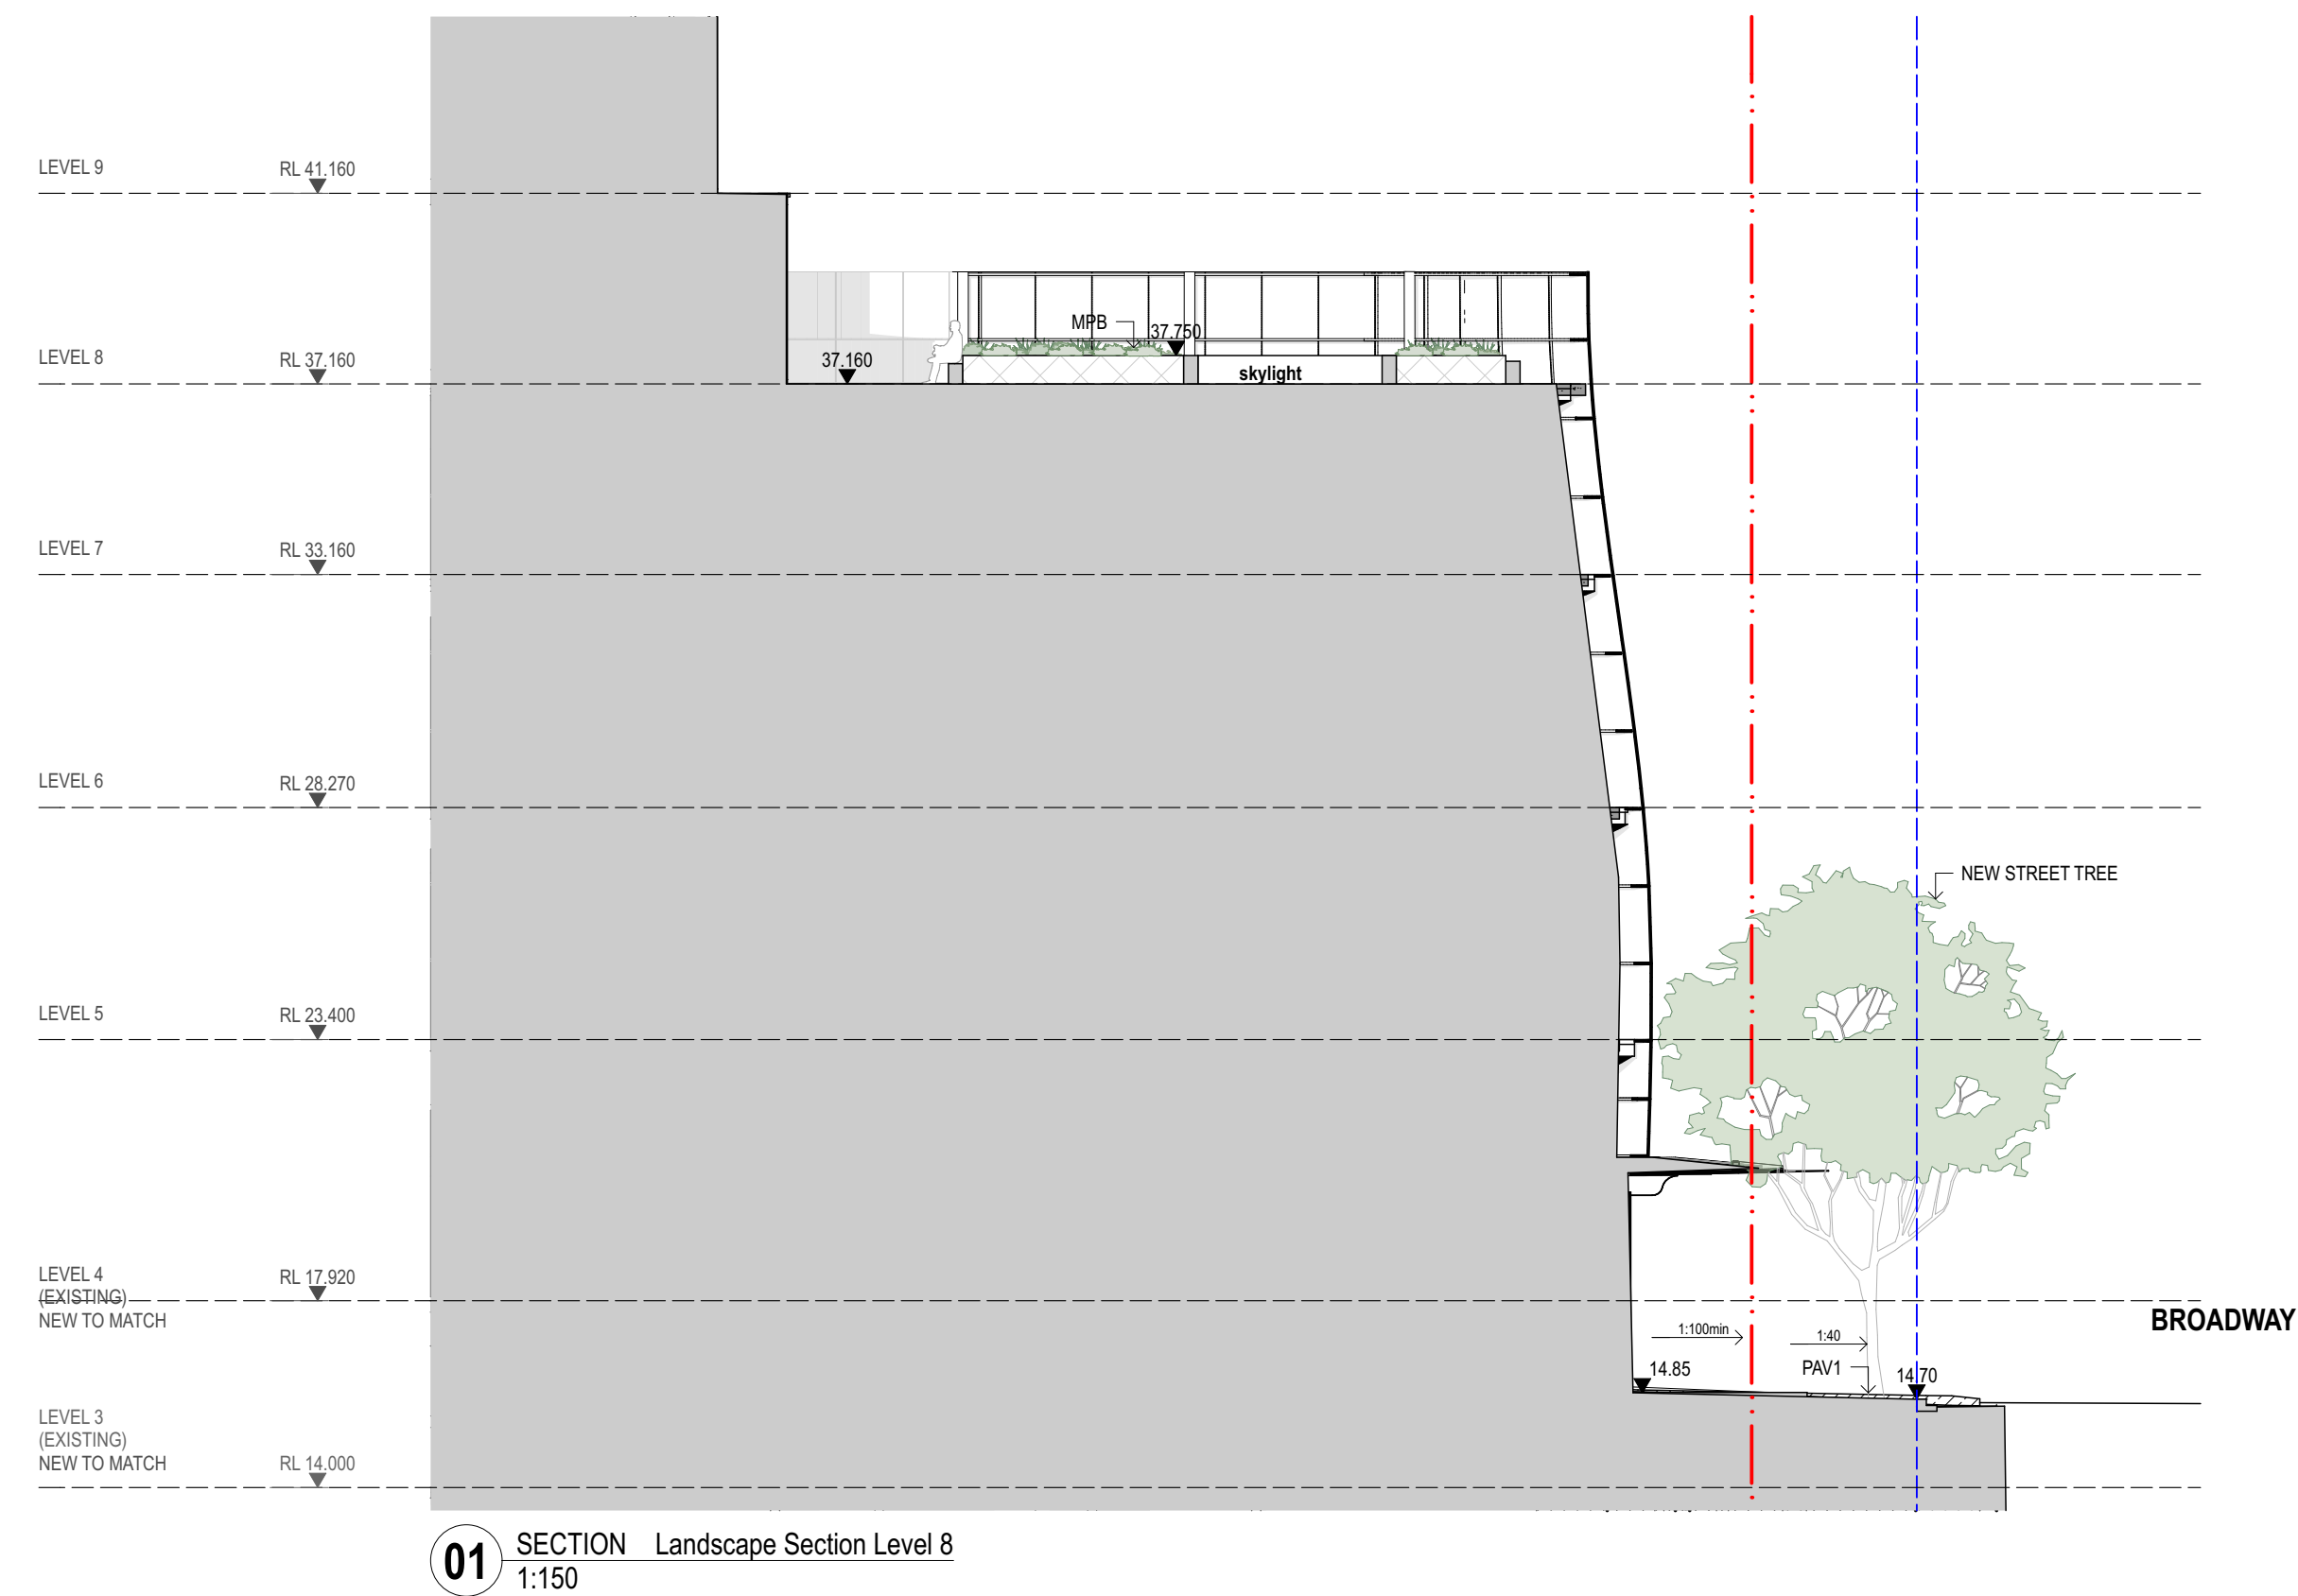

LEGEND

- NEW TREES
- TREES TO BE RETAINED
- TREES TO BE REMOVED
- BOUNDARY LINE
- SCOPE OF WORKS

- MPB AREAS OF MASS PLANTING
- TRF AREAS OF TURF
- PAV1 NEW GRANITE PAVING TO CITY OF SYDNEY SPECIFICATION
- PAV2 NEW PRECAST CONCRETE PAVING WITH VARIOUS FINISHES (RADIAL PATTERN)
- TD2 NEW TIMBER DECKING
- PAV3 PAVING LAID ON PAVING SUPPORTS
- PAV4 PRECAST CONCRETE PLANKS
- RTW1 RETAINING WALLS
- HR1 HANDRAIL
- BO1 BOLLARD
- TD1 TIMBER BENCH SEATS

REV.	DESCRIPTION	DATE
A	ISSUED FOR DEVELOPMENT APPLICATION	05/2016