


SM.....SEWER MAIN  
STWM.....STORMWATER MAIN  
WM.....WATER MAIN


CHAMBER SUBSTATION - EXISTING  
GROUND SUBSTATION - EXISTING

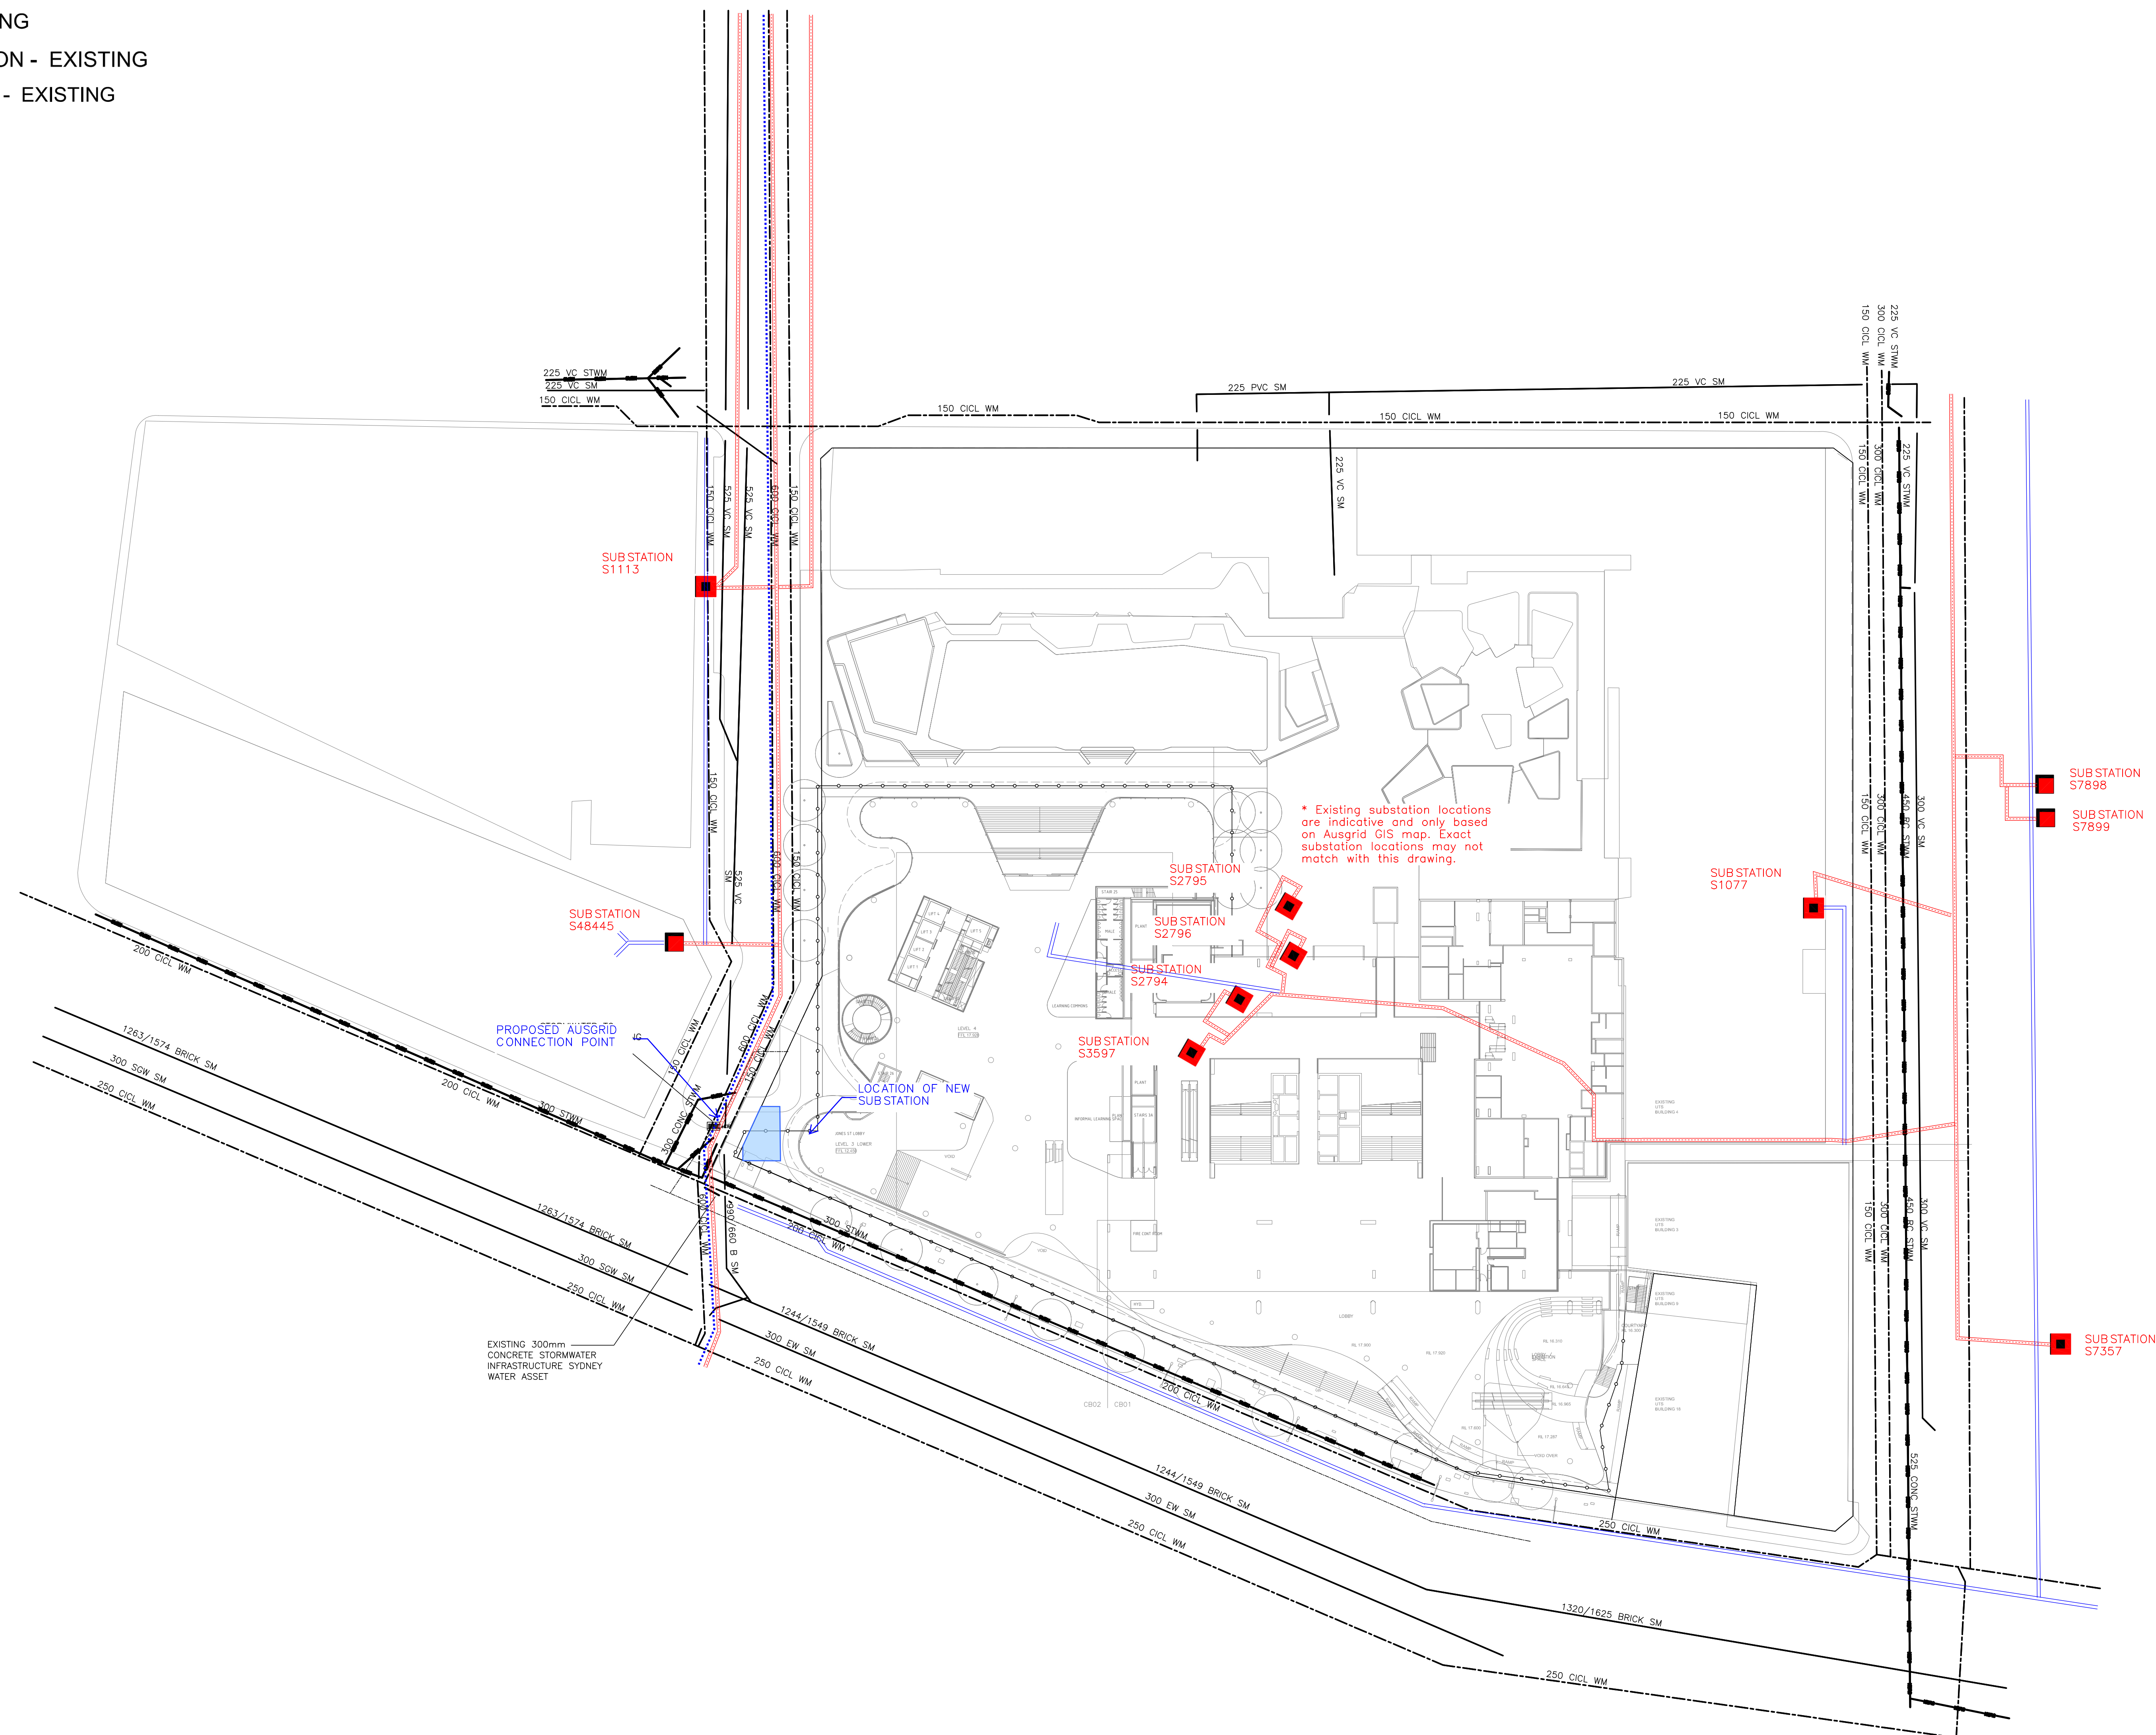

Rev.	Description	Approved Date

**erbas**  
sydney melbourne manila brisbane

**JHA**



Drawing Title  
ELECTRICAL SERVICES  
HYDRAULIC SERVICES

FMU Project Number

Drawn By JH	Checked MS	Approved By PA	Date App. --/--
Drawing Scale 1:500		Drawing Status PRELIMINARY	AO
UTS Drg File Name H-ERB-DA-0001		UTS Drg File No -	Rev No B