




Existing June 21st 7:30am Shadow

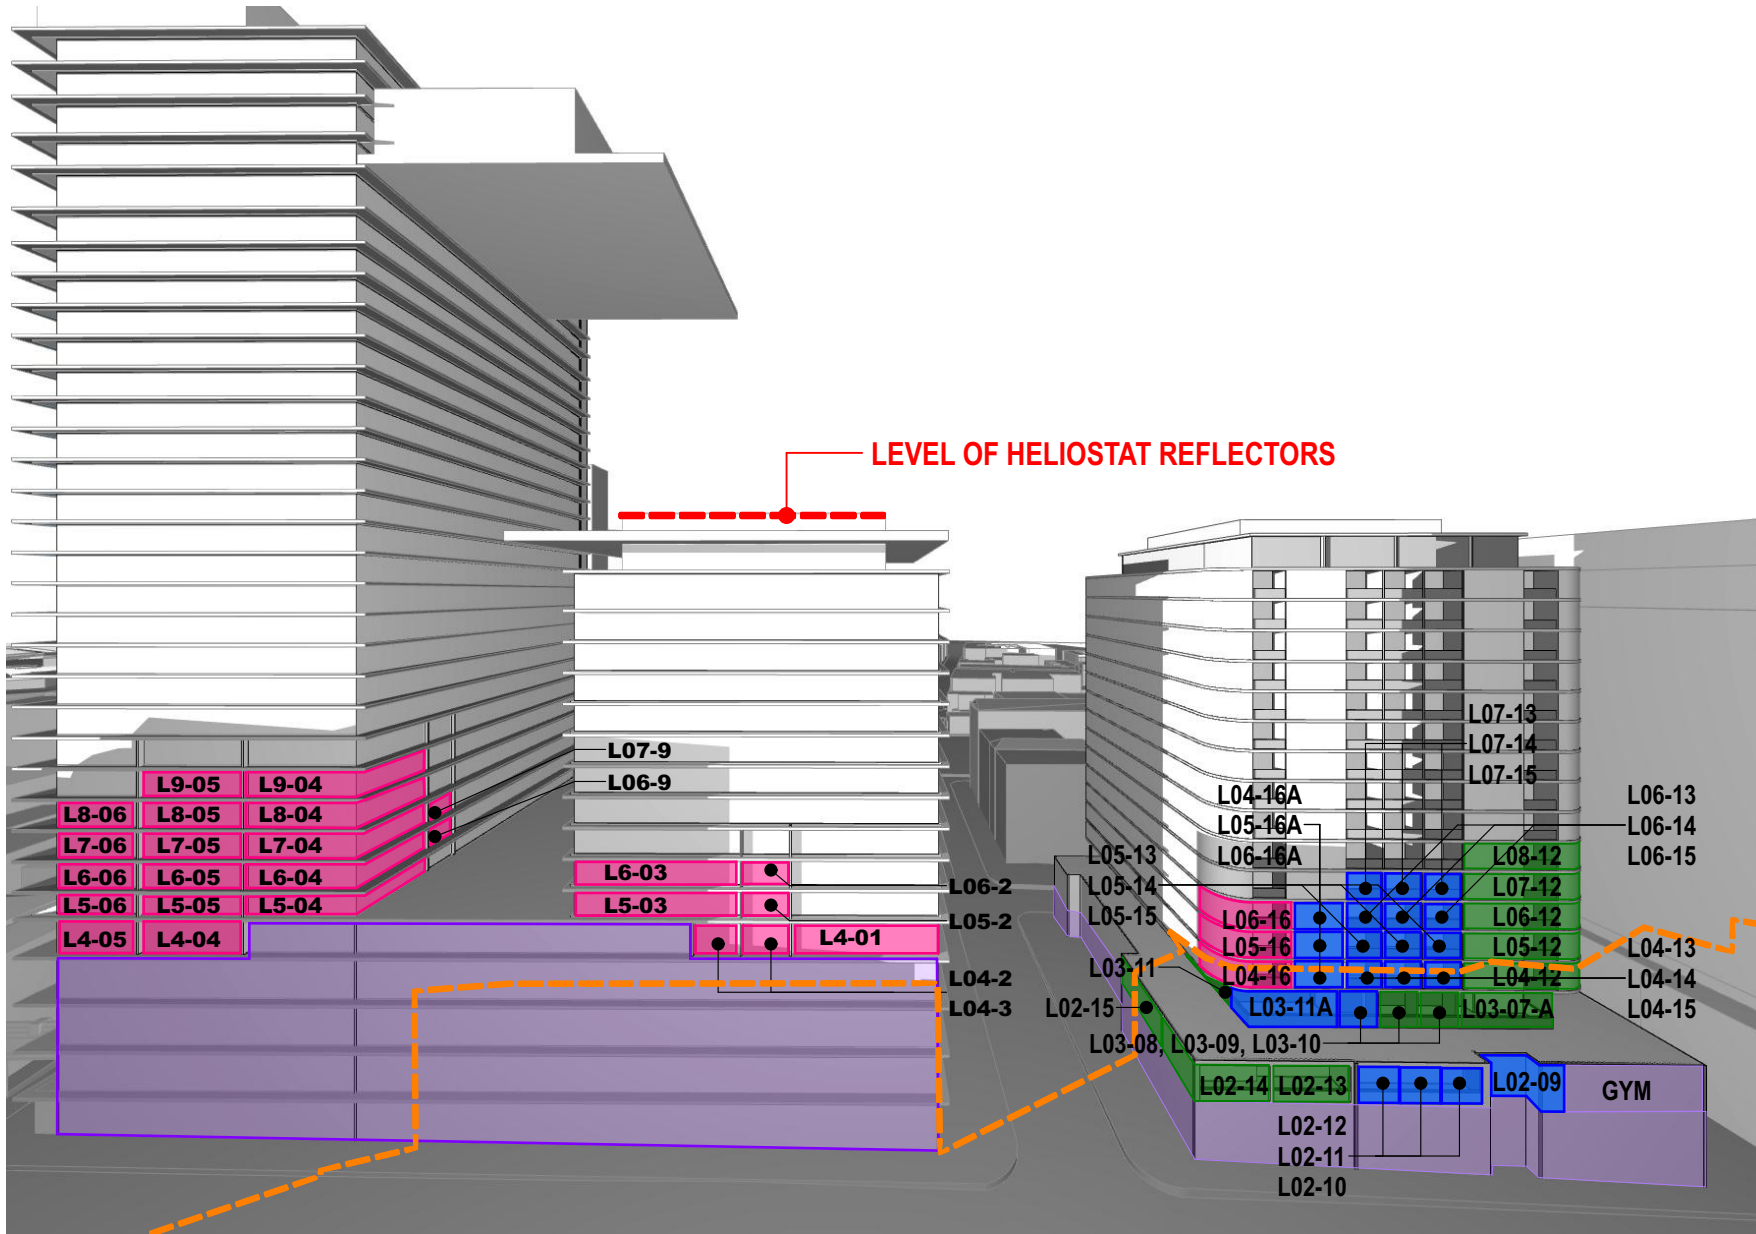


DEVELOPMENT APPLICATION 7:30am Shadow

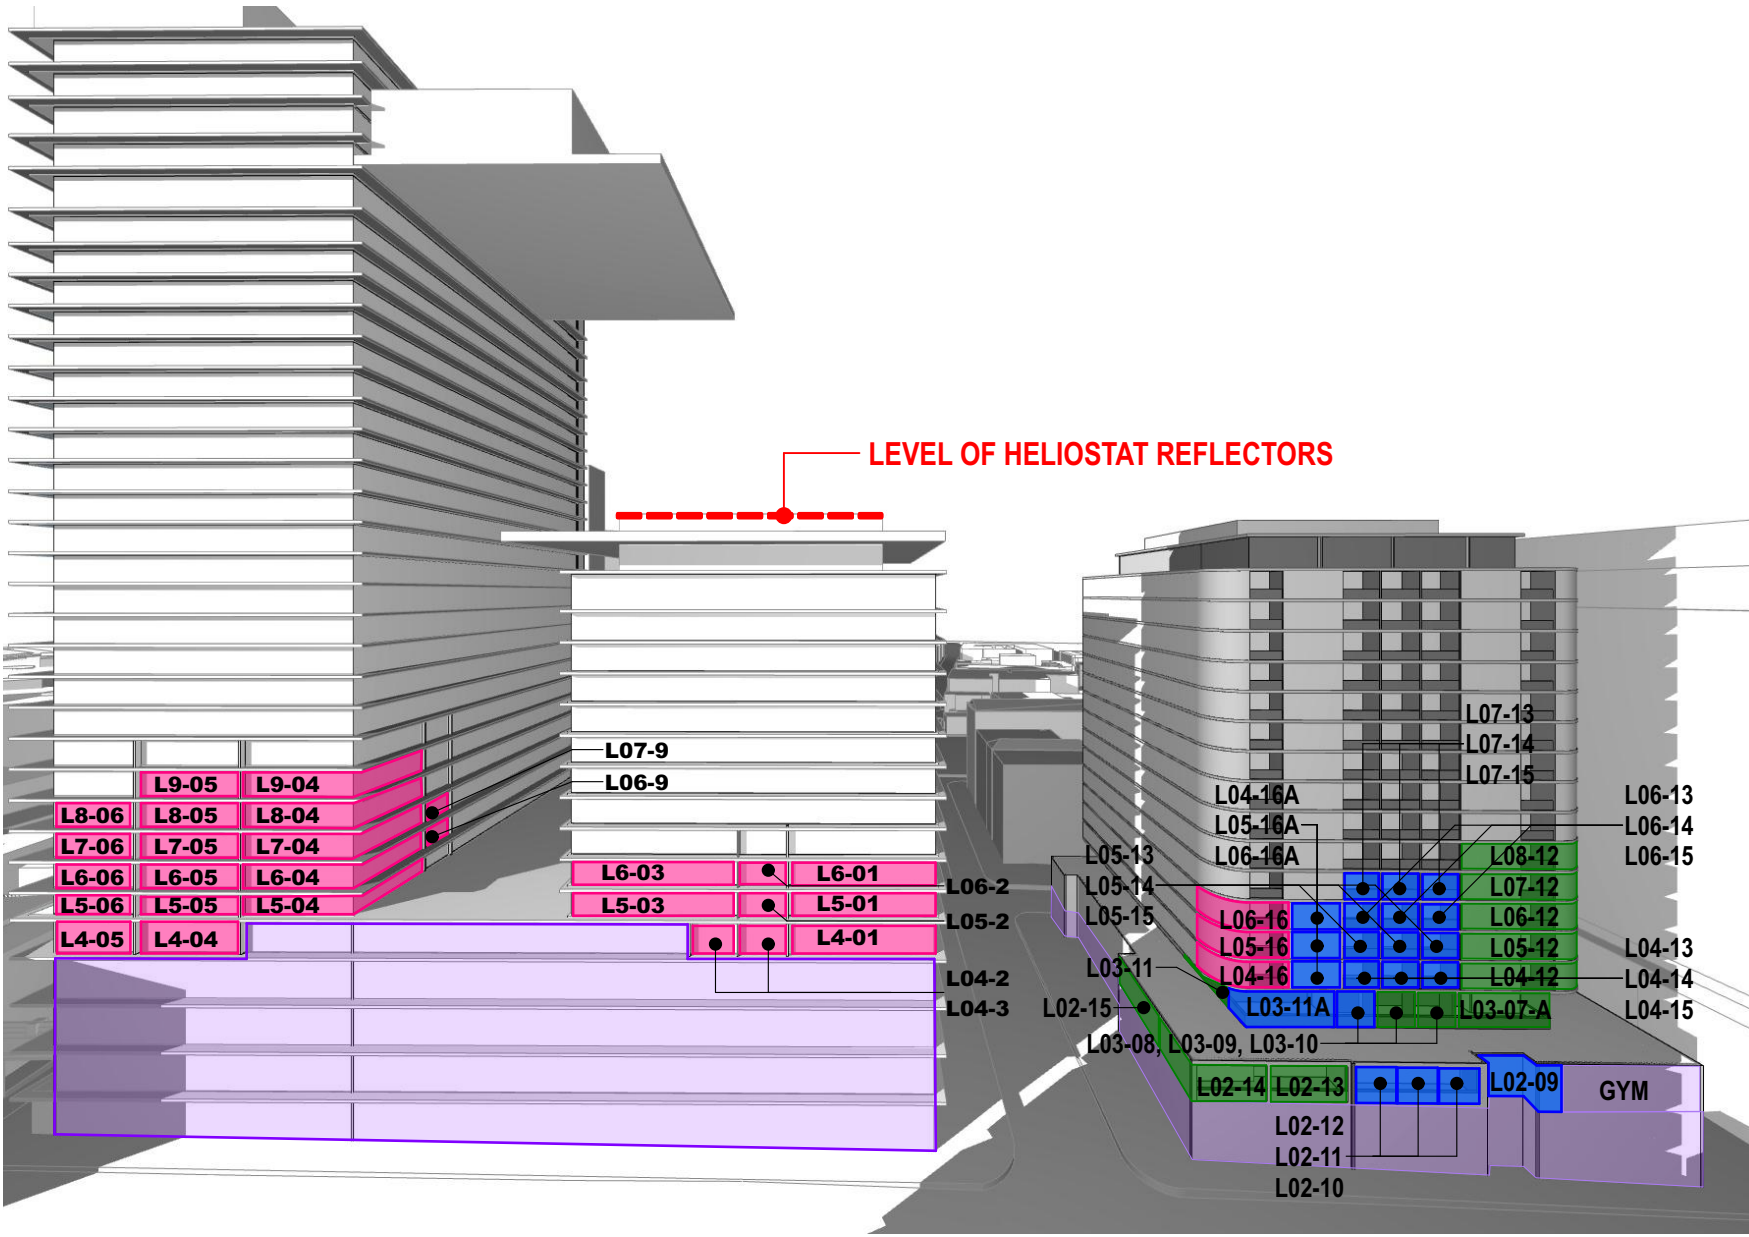


Existing June 21st 8:30am Shadow

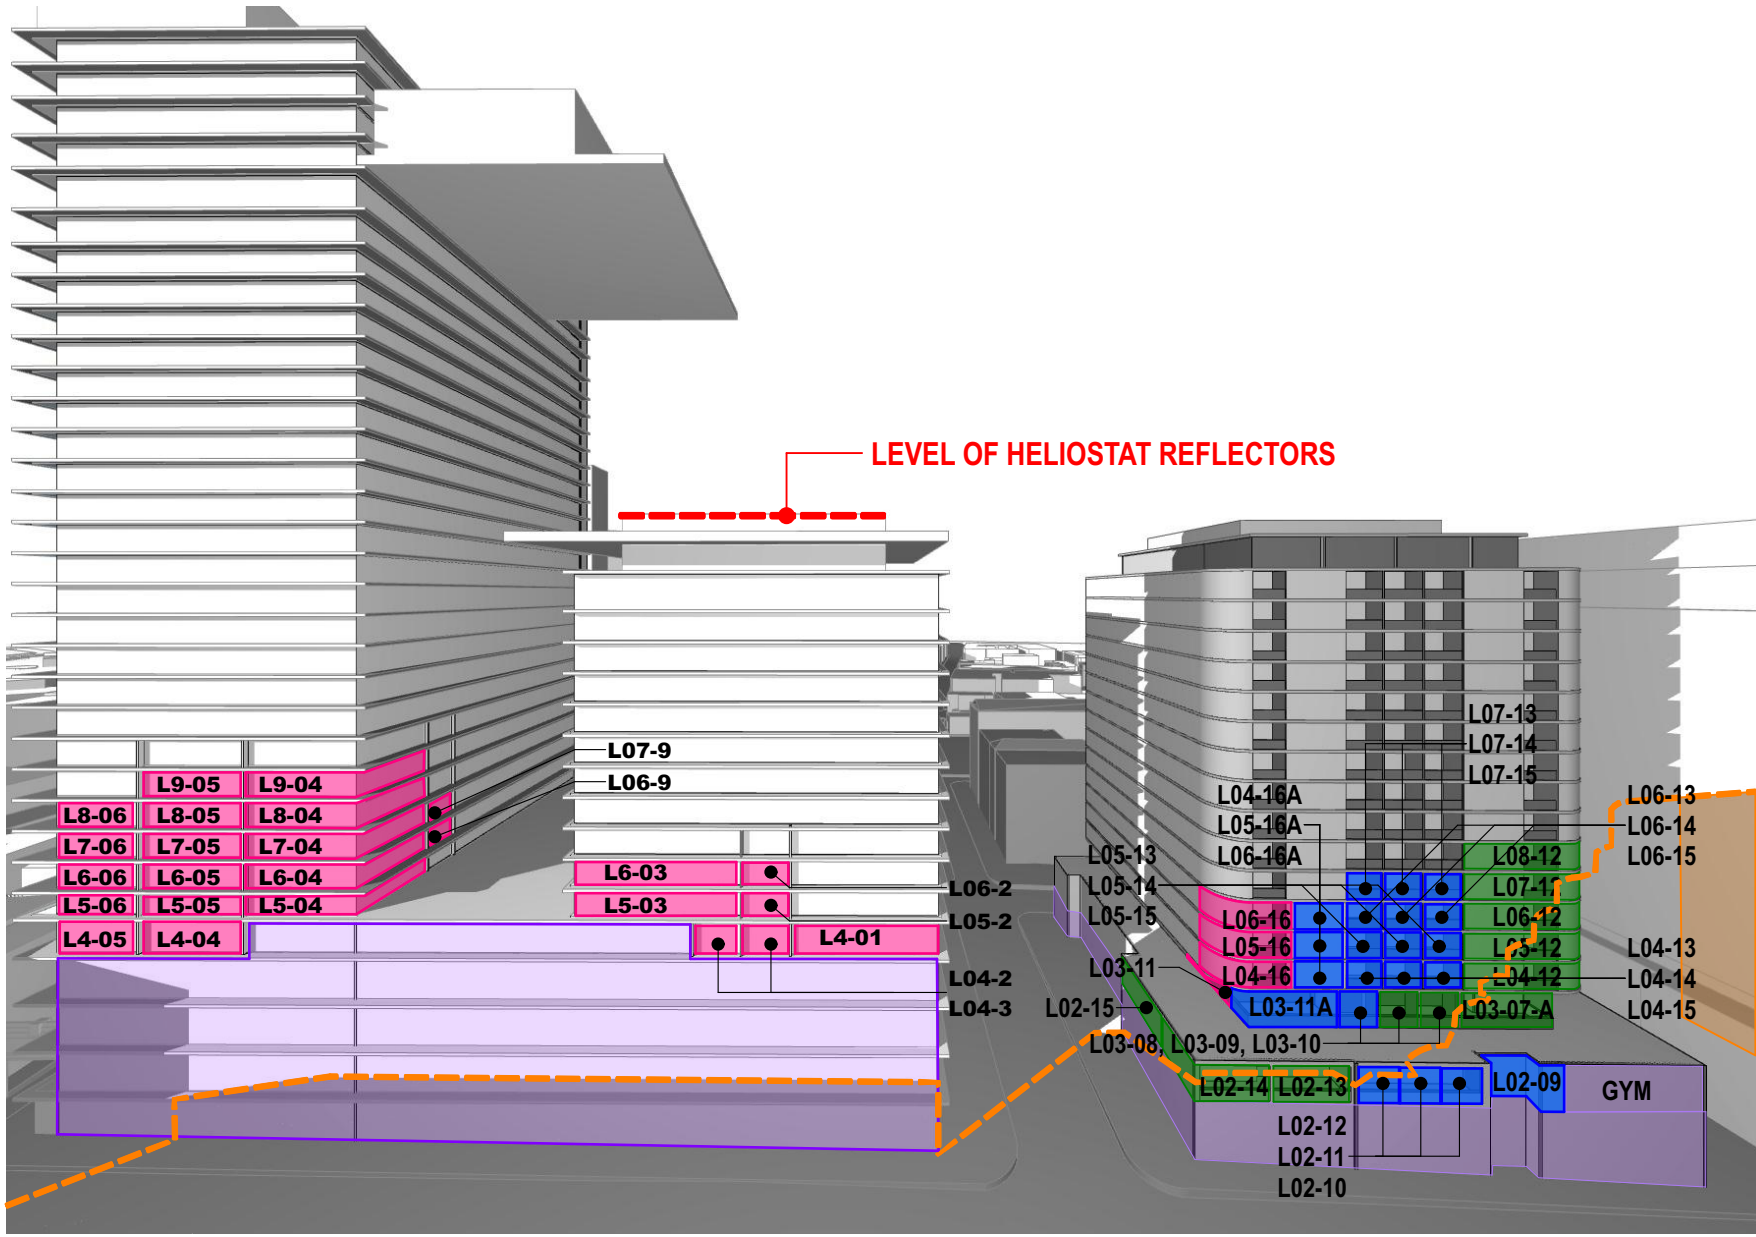


DEVELOPMENT APPLICATION 8:30am Shadow

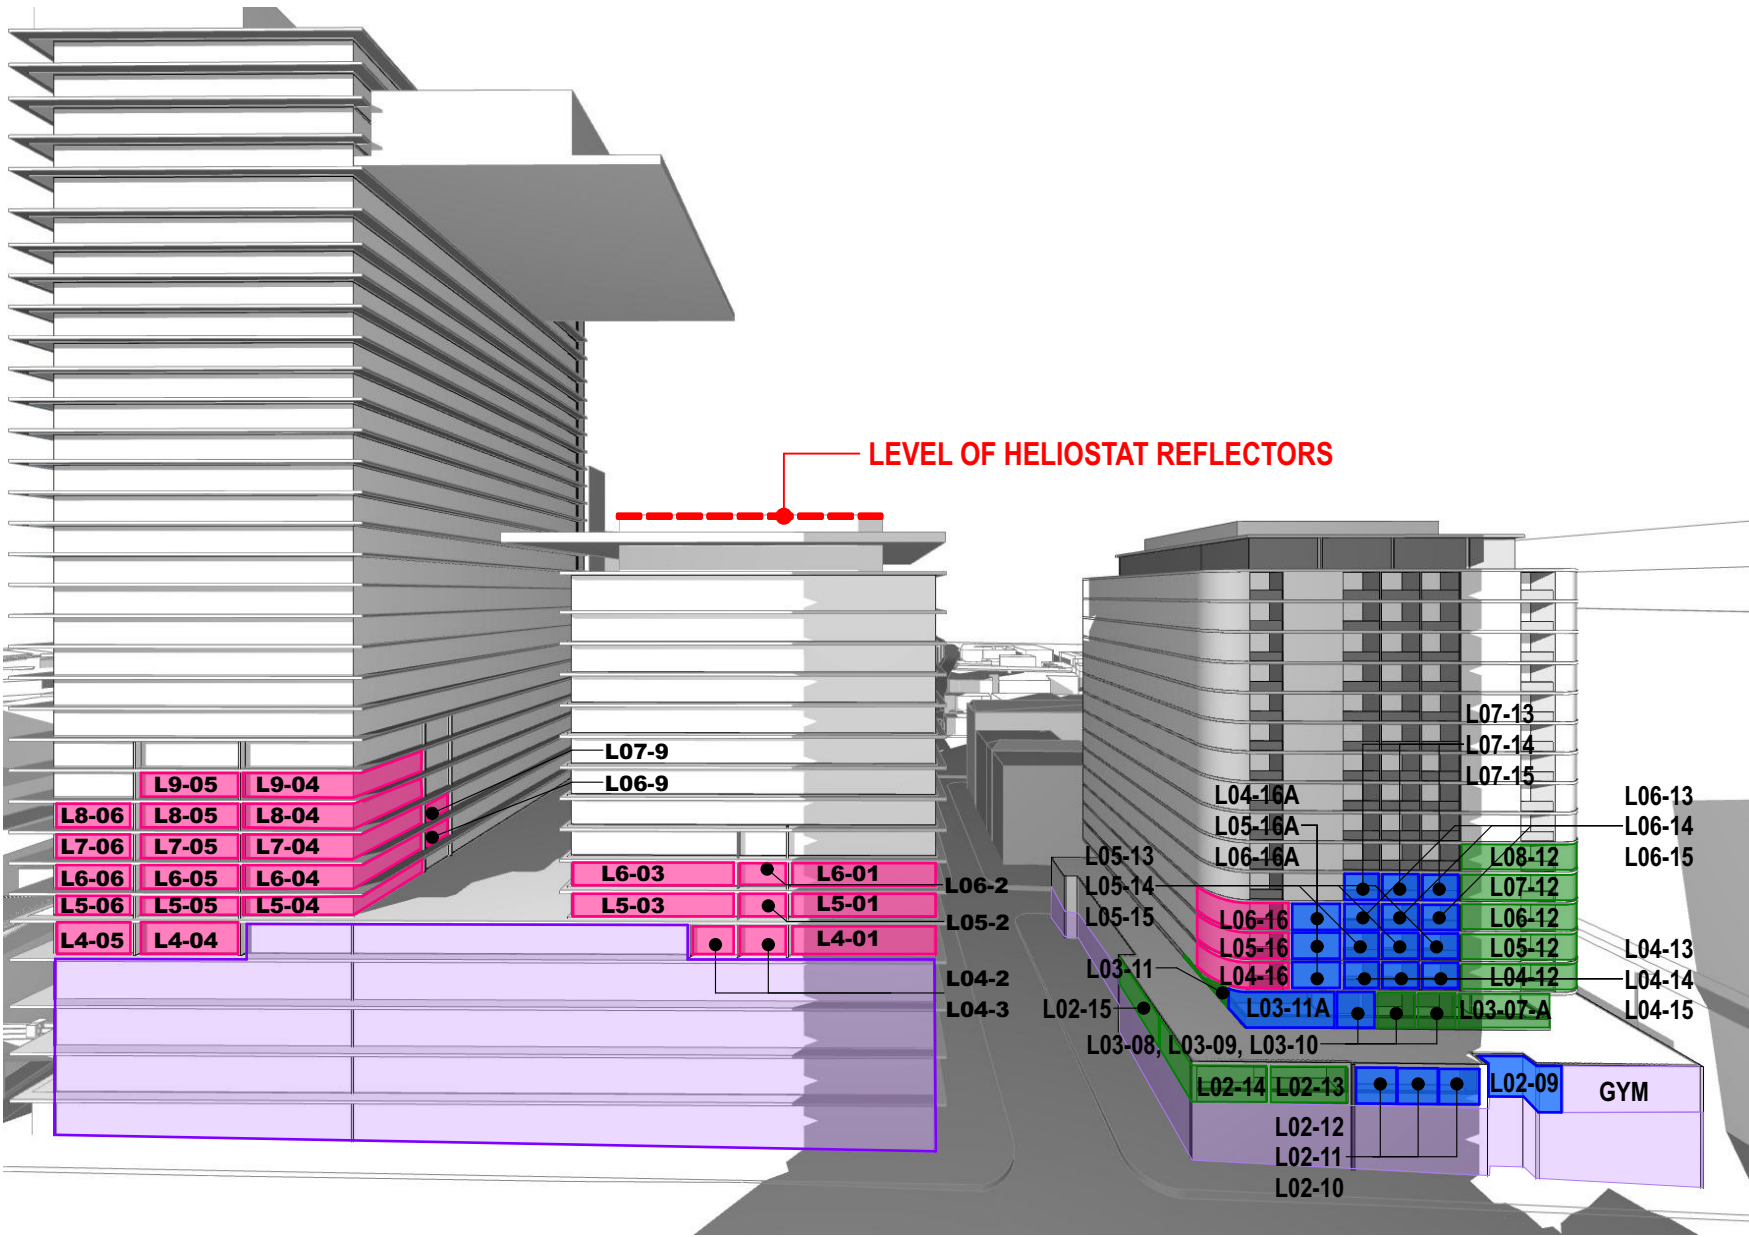

Existing June 21st 9:00am Shadow



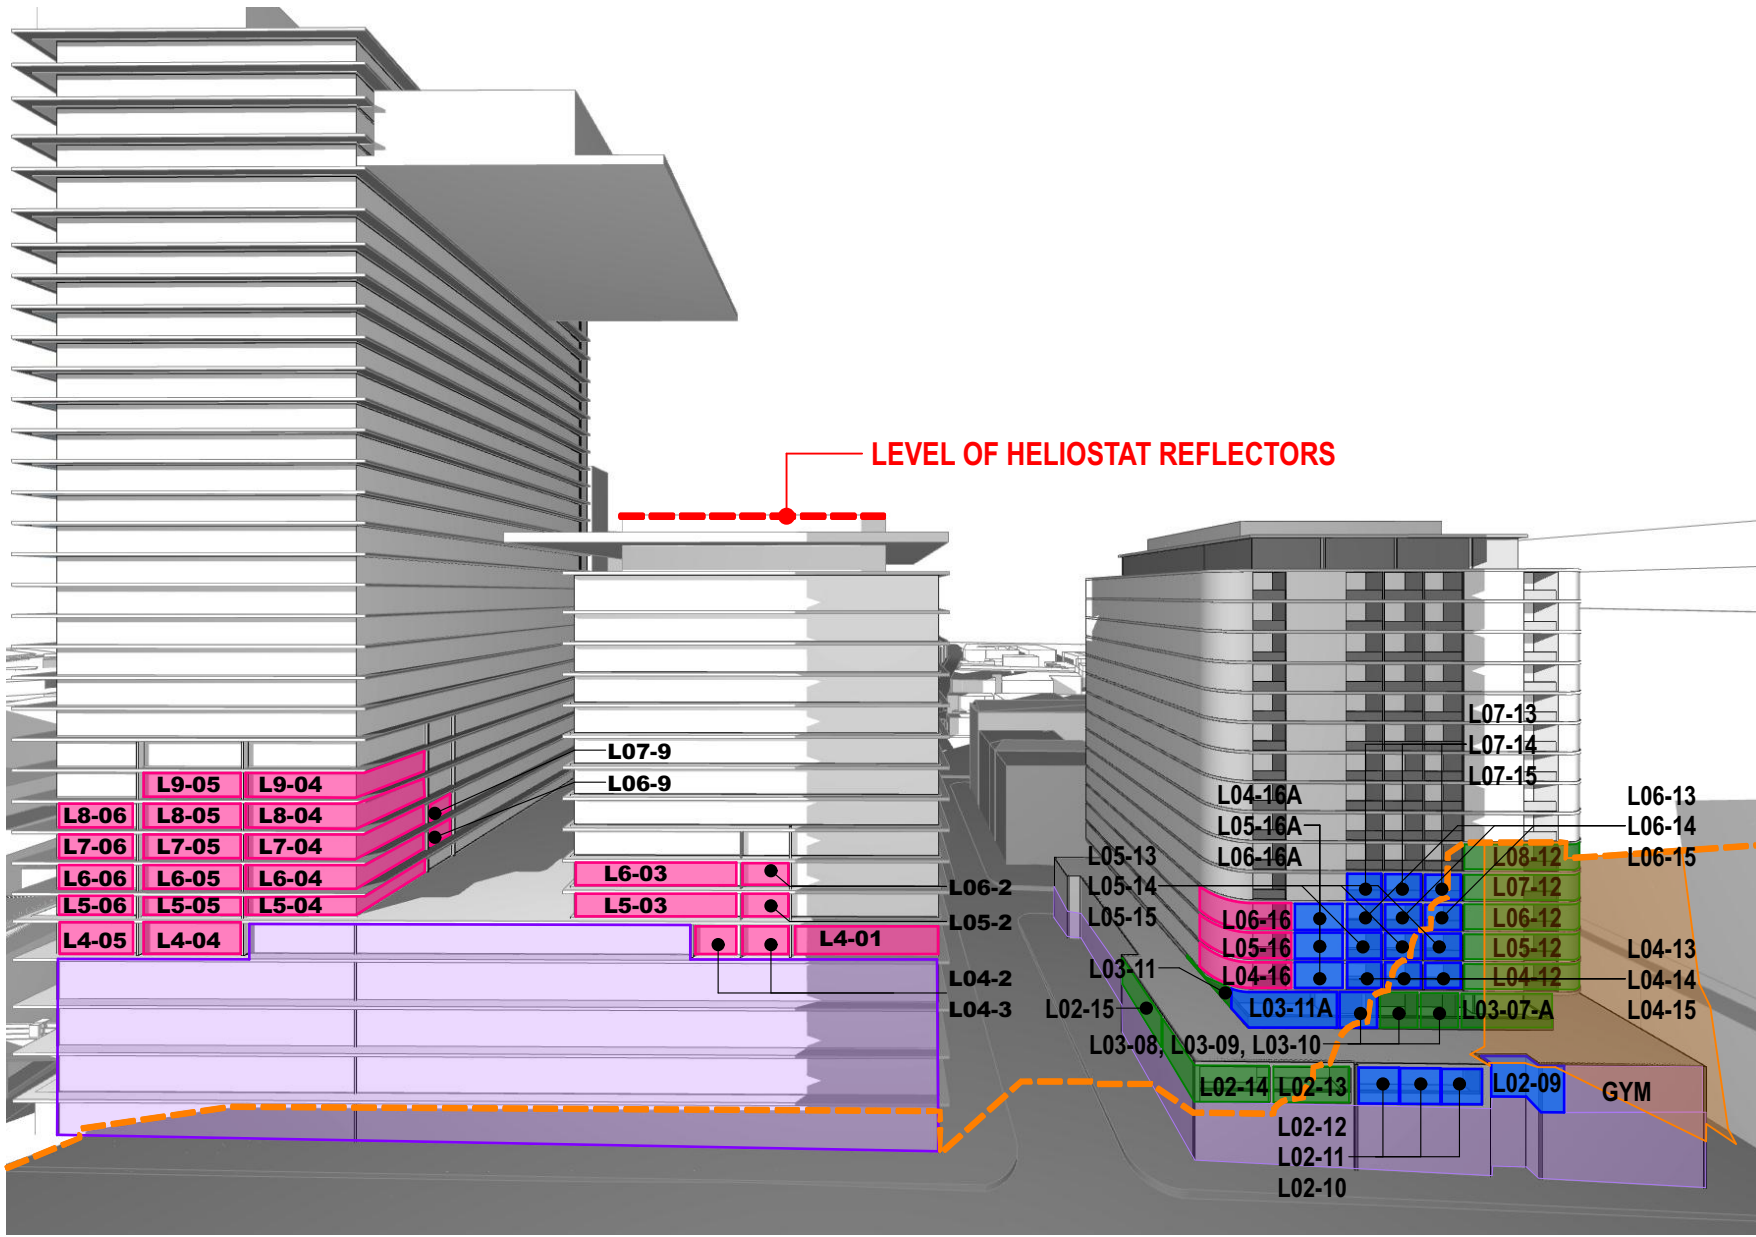


DEVELOPMENT APPLICATION 9:00am Shadow

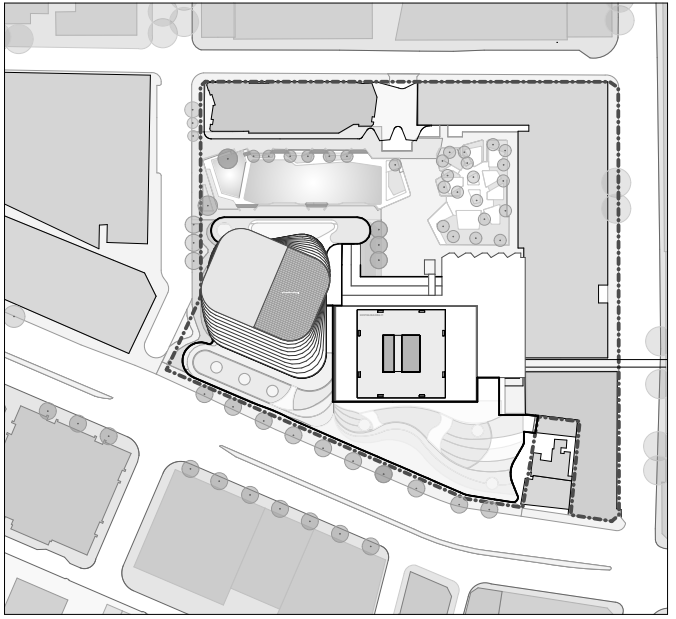

LEGEND - SHADOW DIAGRAM

- EXISTING SHADOWS
- NON RESIDENTIAL USE
- ADDITIONAL DA SHADOWING
- EXTENT OF DA SHADOW
- UNITS THAT FALL BELOW 2 HOUR DAYLIGHT ACCESS AS A RESULT OF SHADOWS CAST BY UTS CENTRAL (SHOWN AT ALL TIMES)
- UNITS EFFECTED BY UTS CENTRAL THAT PREVIOUSLY DID NOT ACHIEVE 2 HOUR DAYLIGHT ACCESS (SHOWN AT ALL TIMES)
- UNITS THAT DAYLIGHT IS EFFECTED AS A RESULT OF SHADOWS CAST BY UTS CENTRAL PROPOSED (SHOWN AT ALL TIMES)

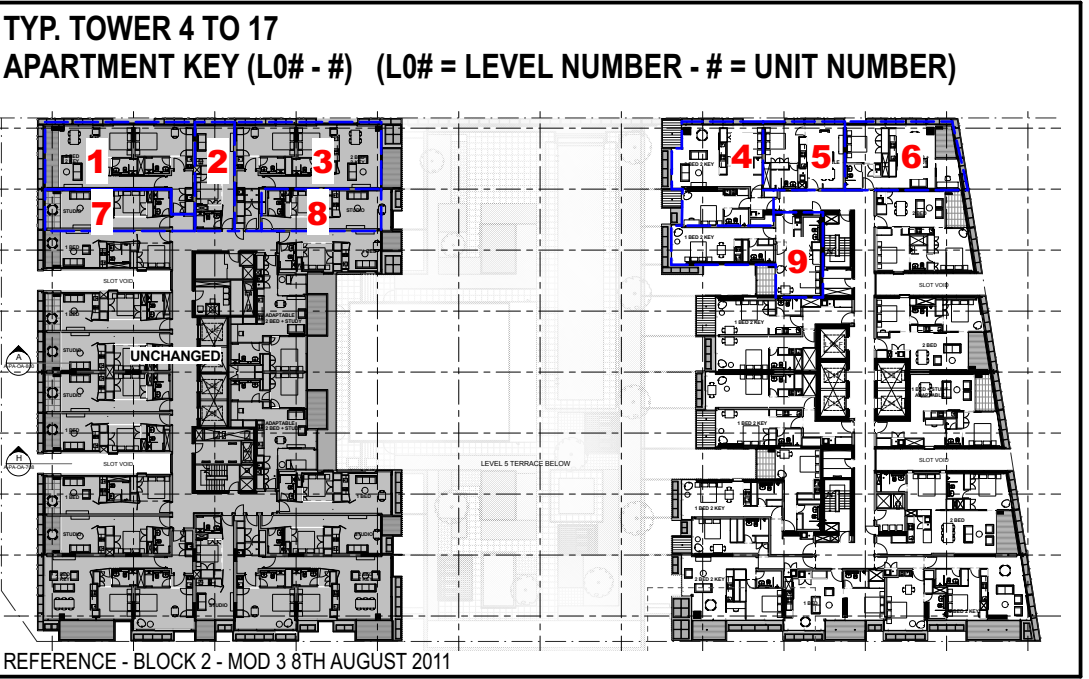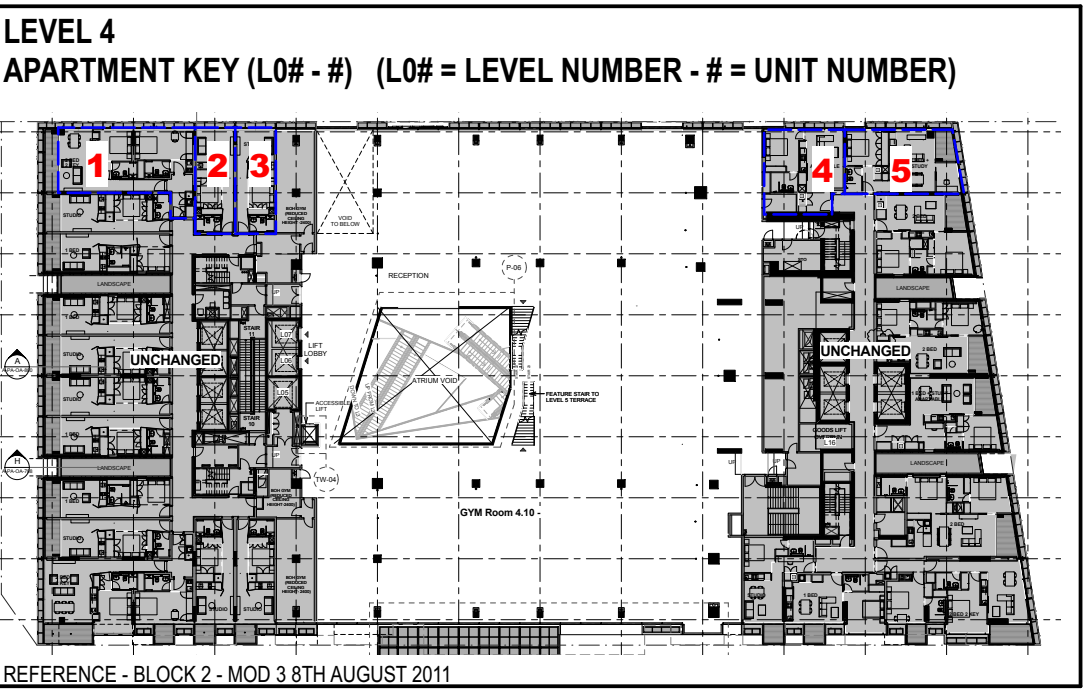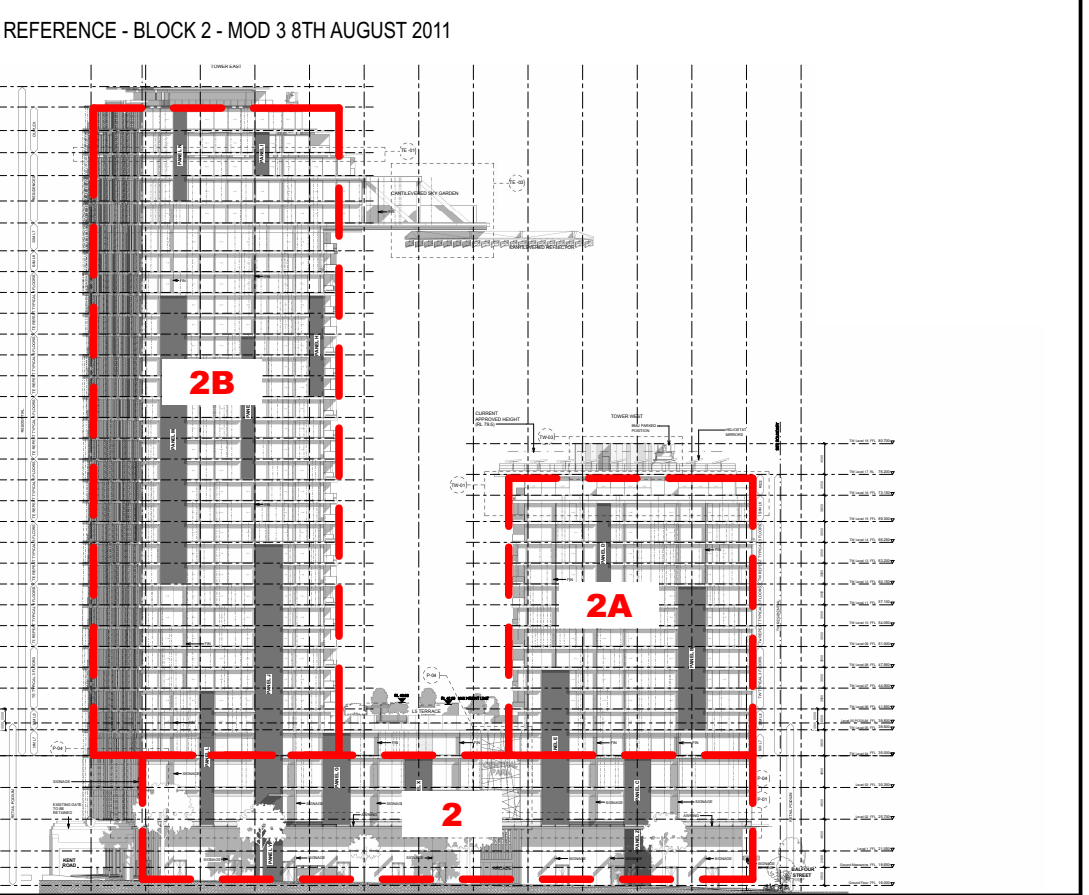

REV.	DESCRIPTION	DATE
A	ISSUED FOR INFORMATION	08/2016

