

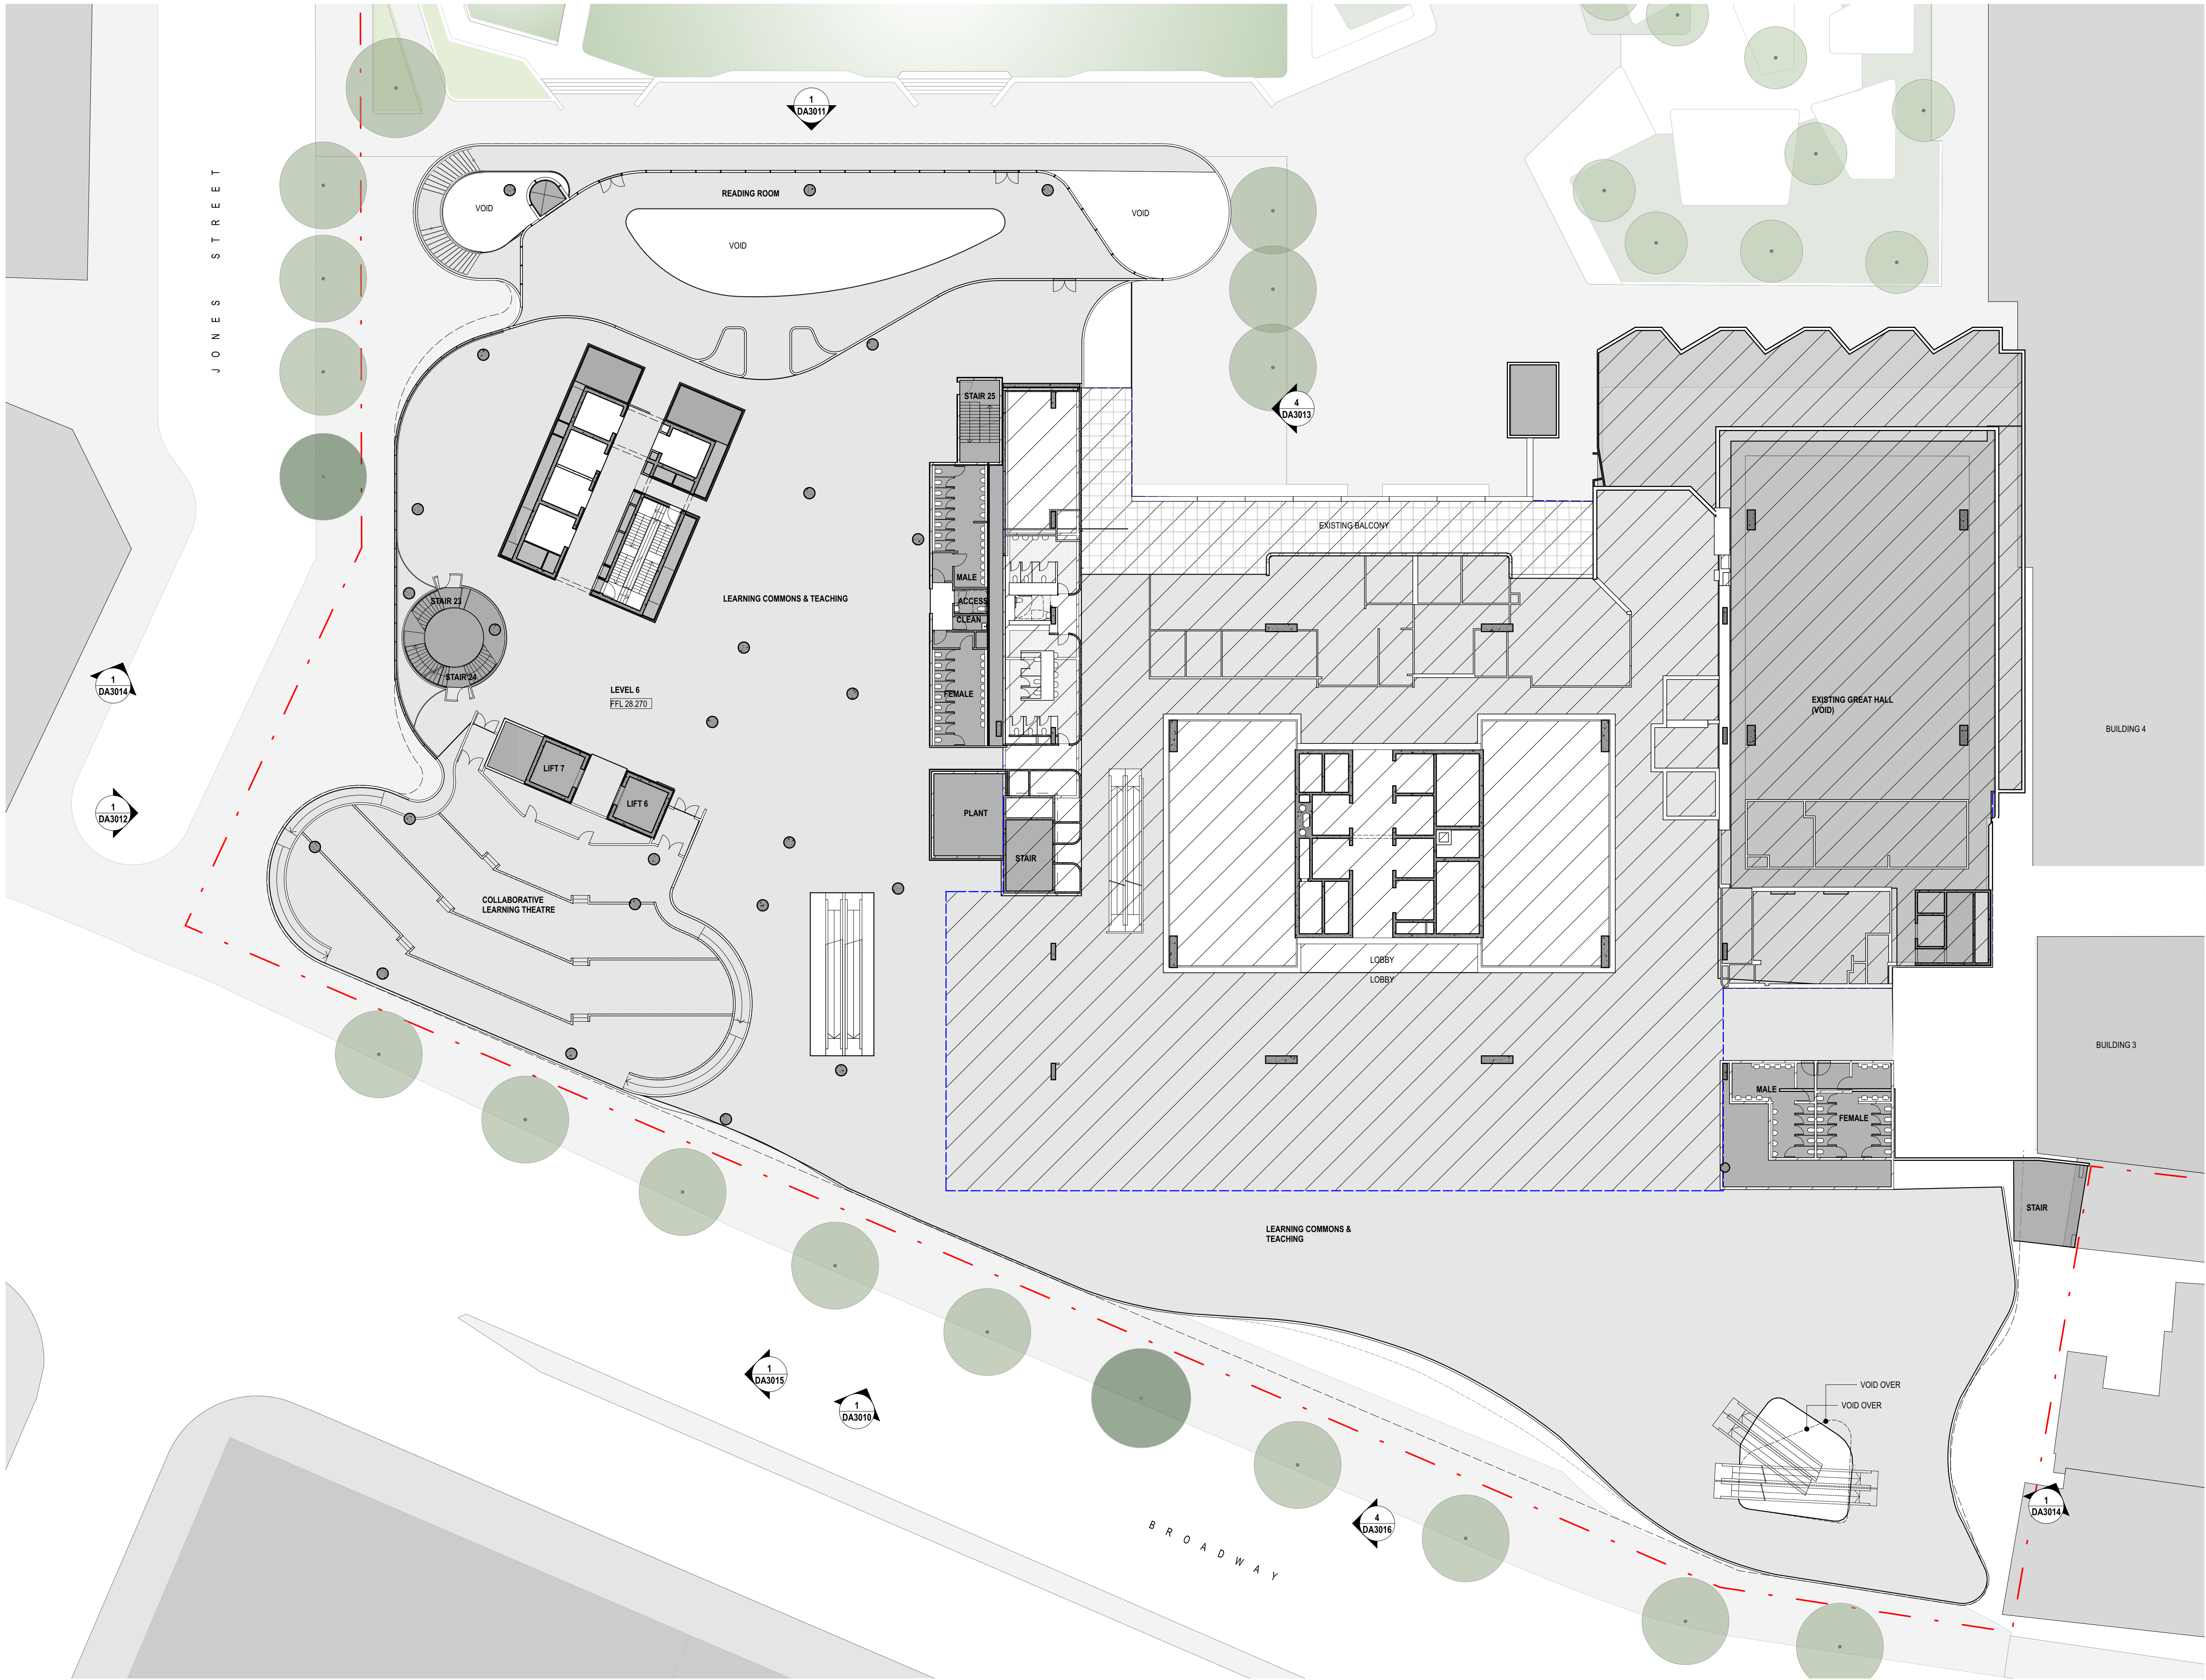


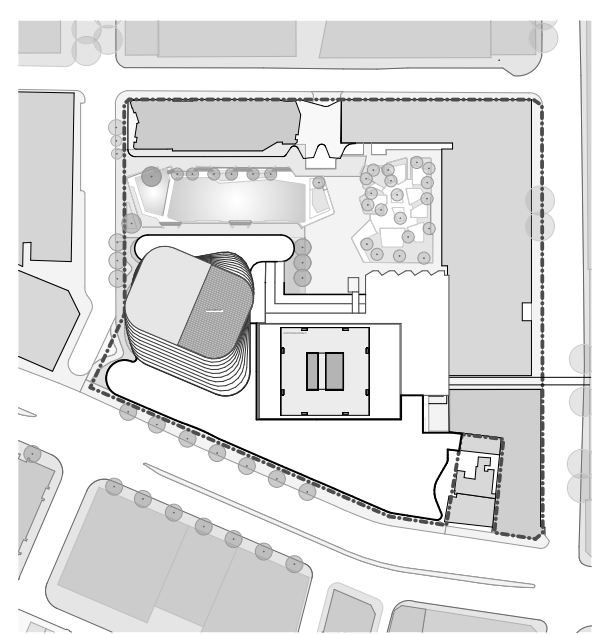

LEGEND


- EXTENT OF EXISTING USE
- BUILDING SEPARATION LINE
- EXTENT OF REFURBISHED AREA


A	ISSUED FOR DEVELOPMENT APPLICATION	05/2016
REV.	DESCRIPTION	DATE

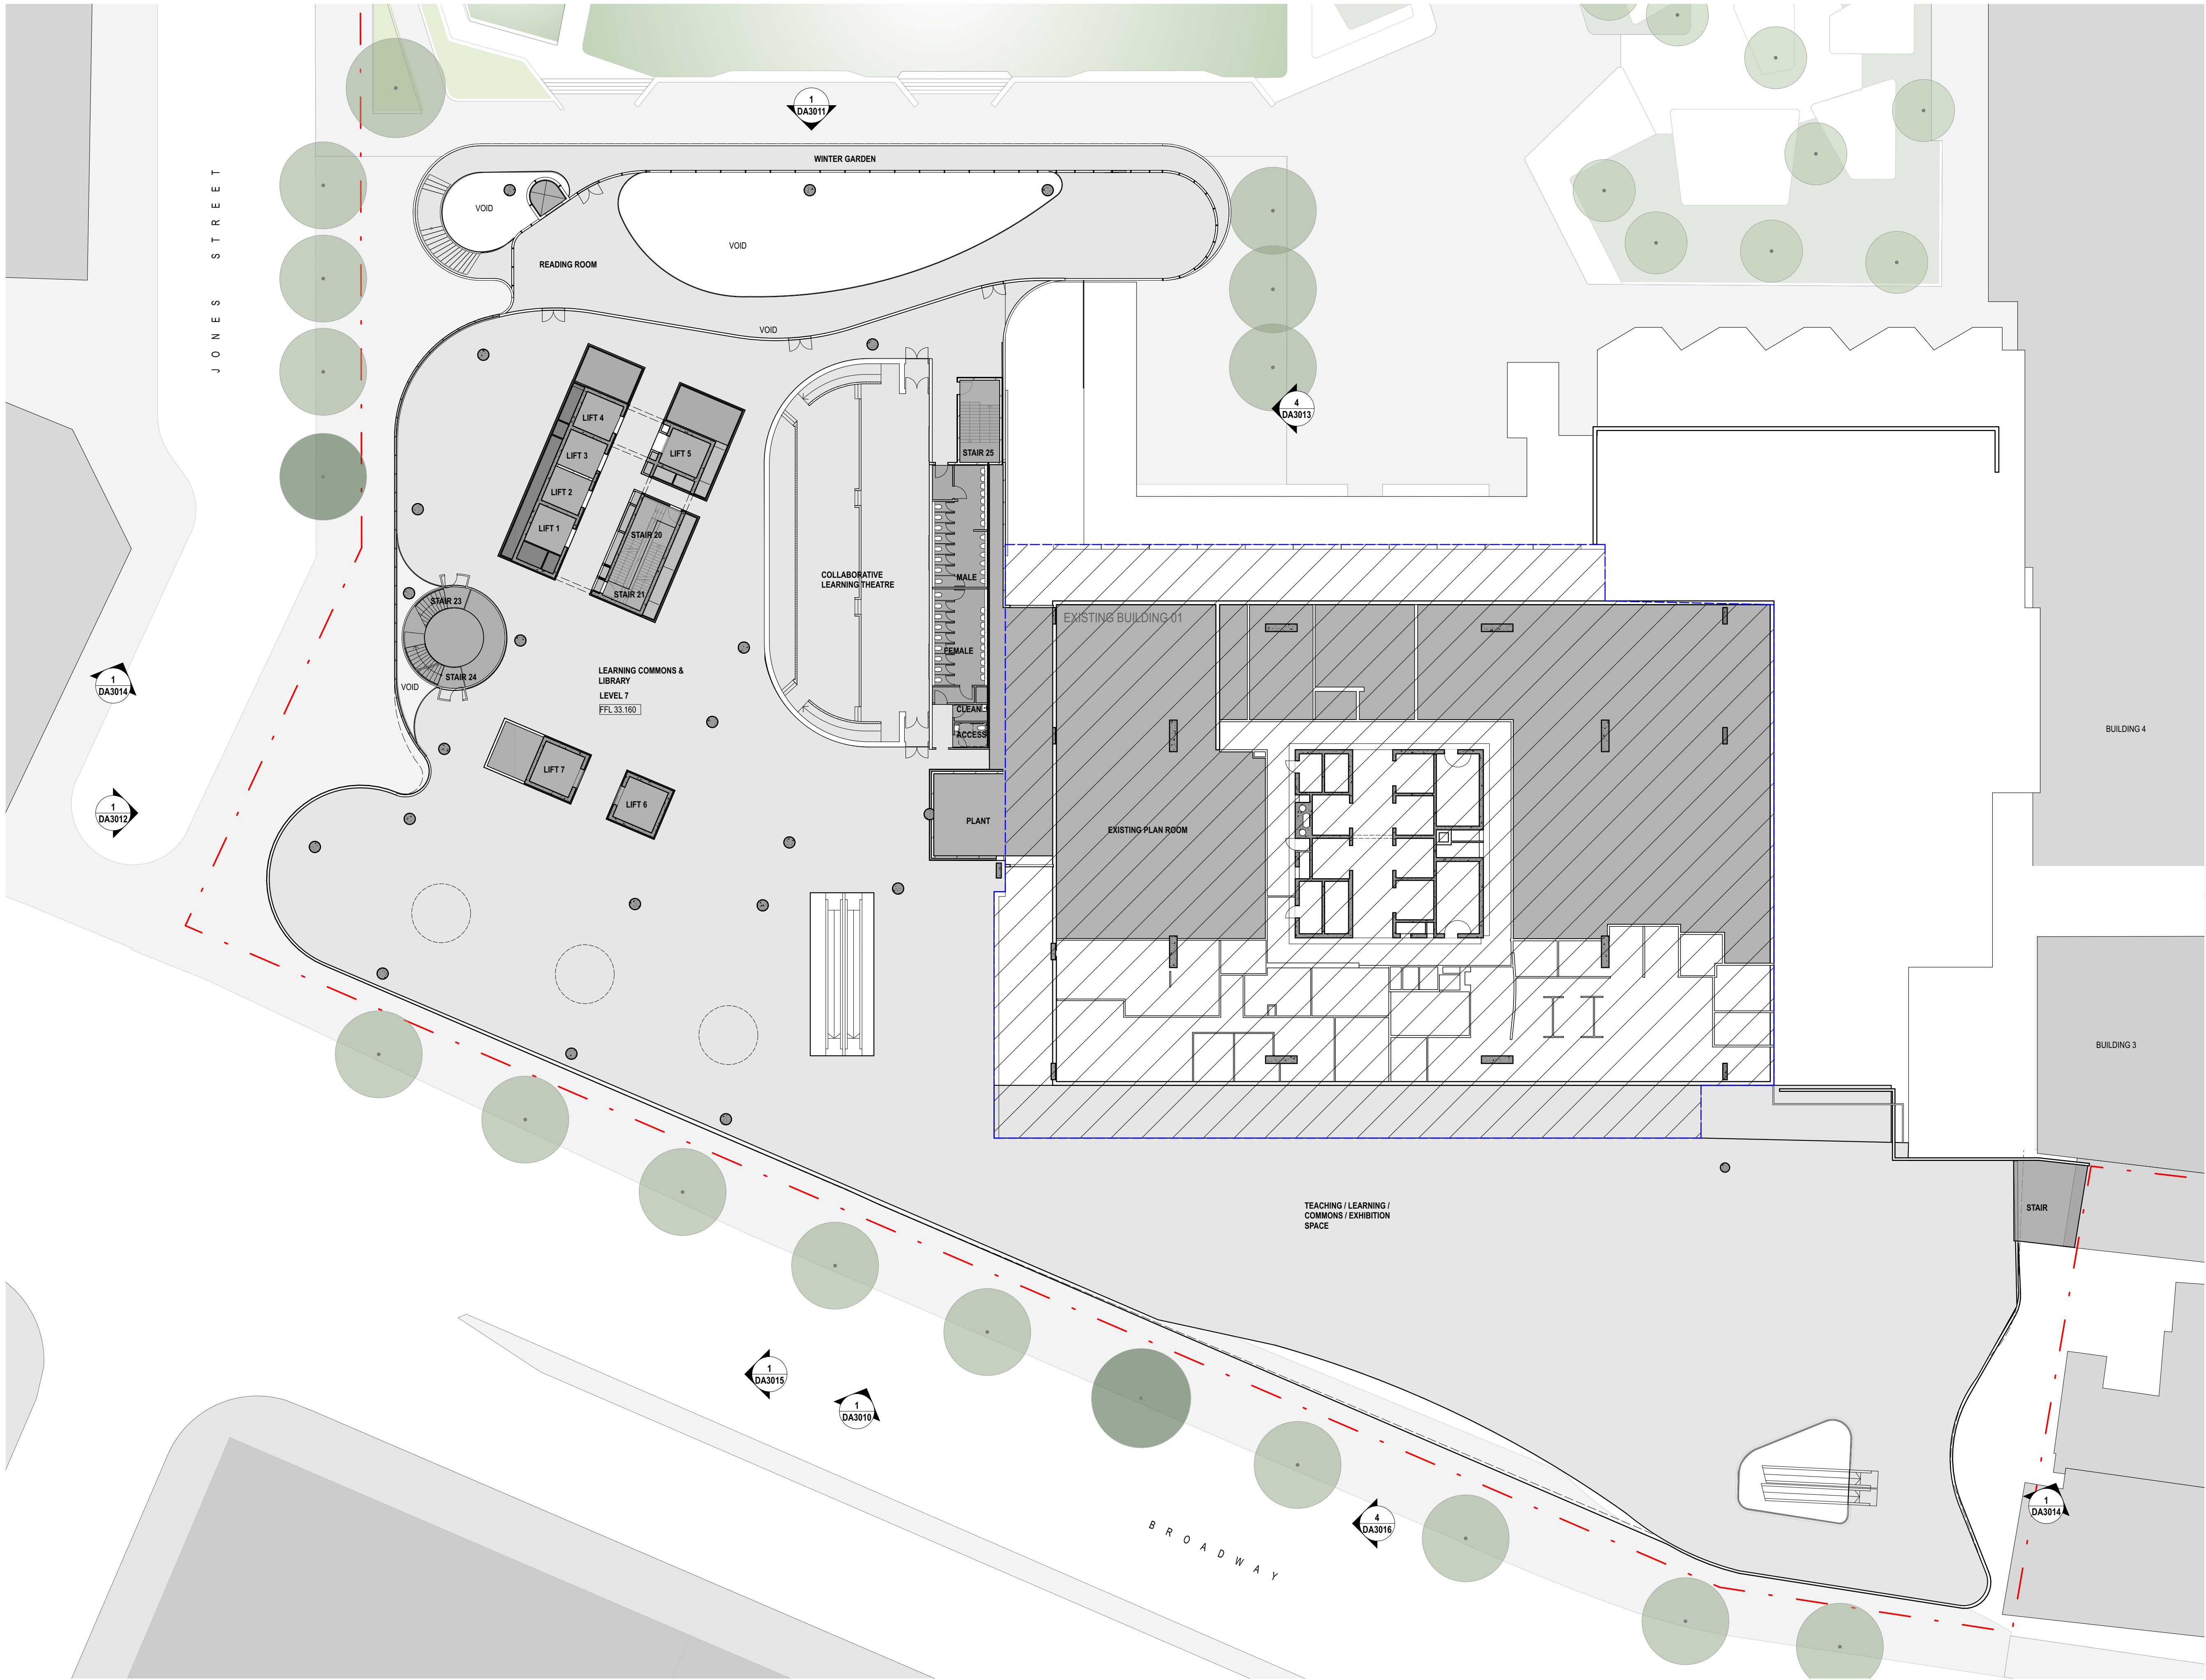

- LEGEND**
- EXTENT OF EXISTING USE
 - BUILDING SEPARATION LINE
 - EXTENT OF REFURBISHED AREA


A	ISSUED FOR DEVELOPMENT APPLICATION	05/2016
REV.	DESCRIPTION	DATE

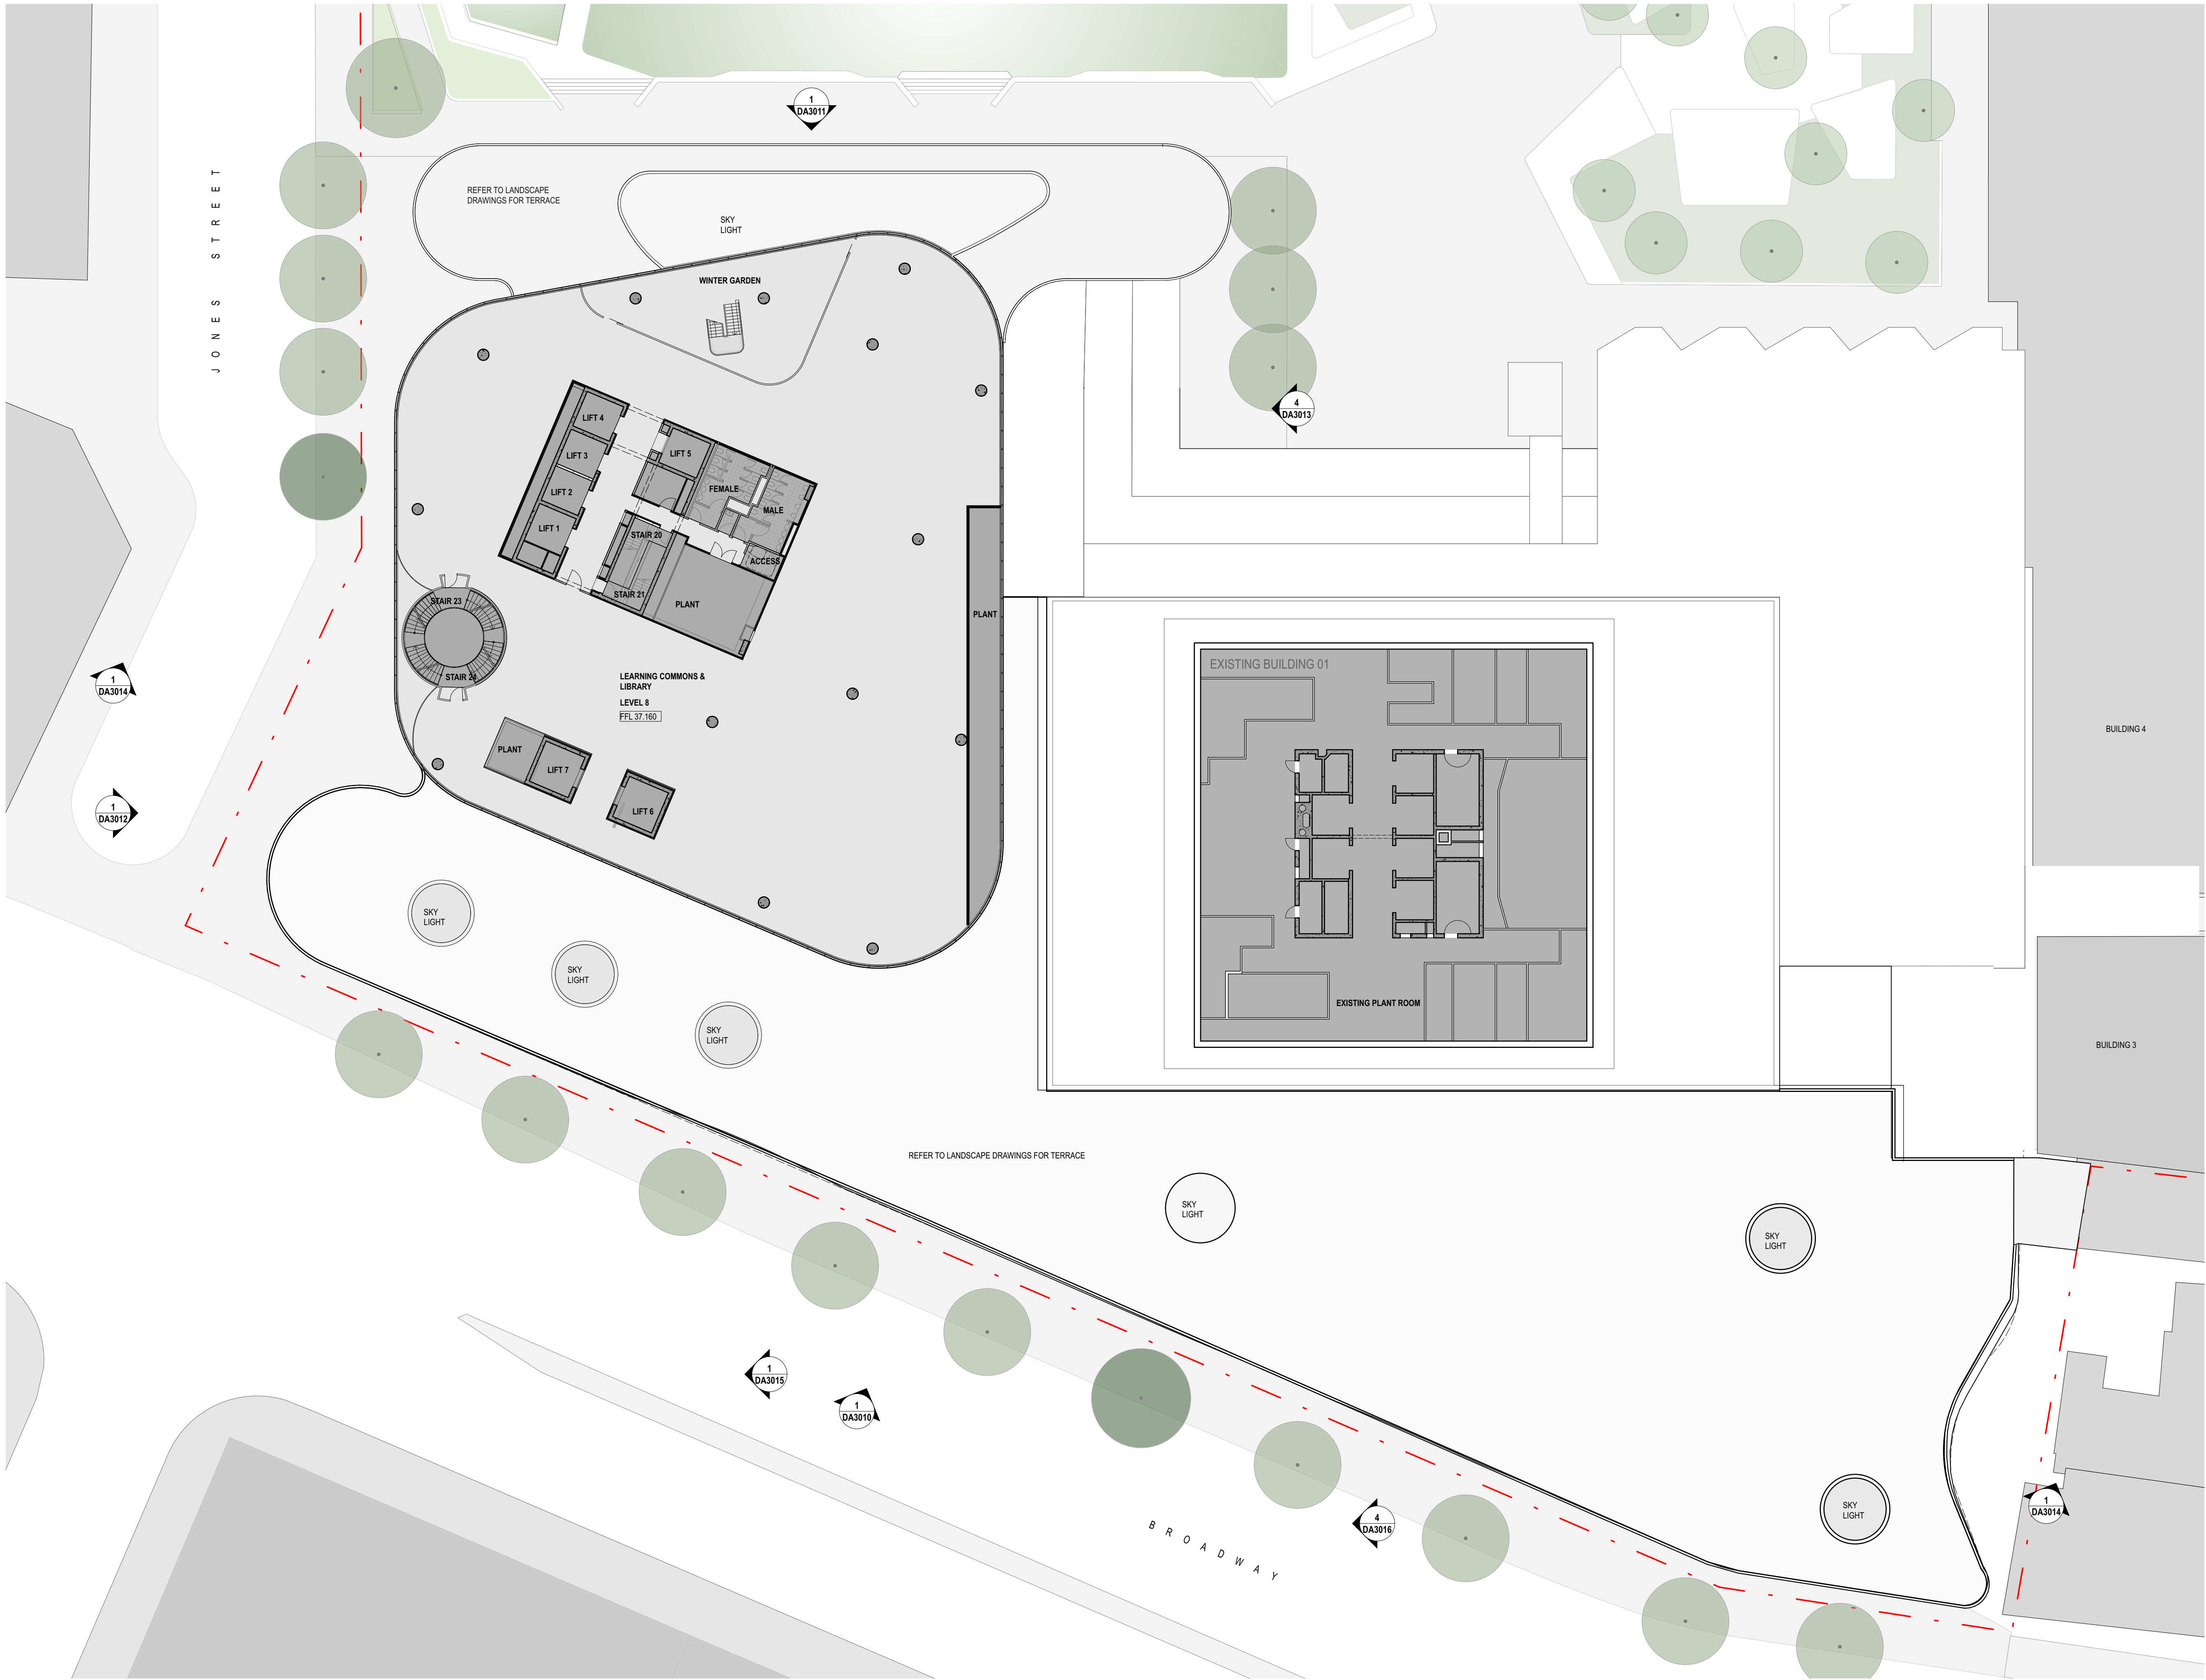

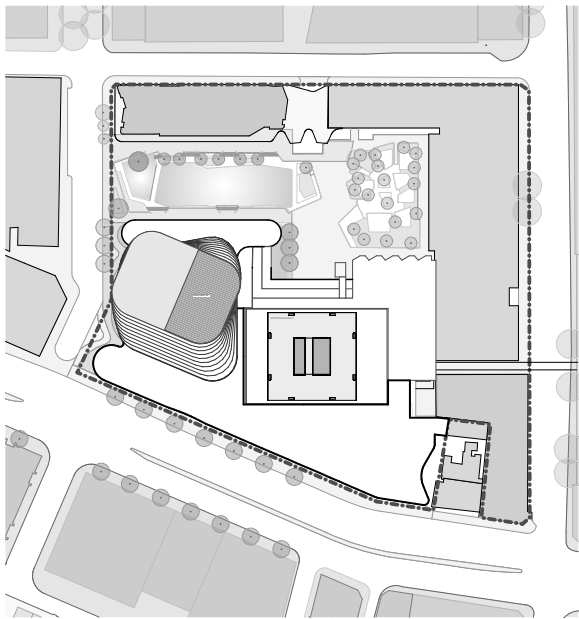


LEGEND

- EXTENT OF EXISTING USE
- BUILDING SEPARATION LINE
- EXTENT OF REFURBISHED AREA

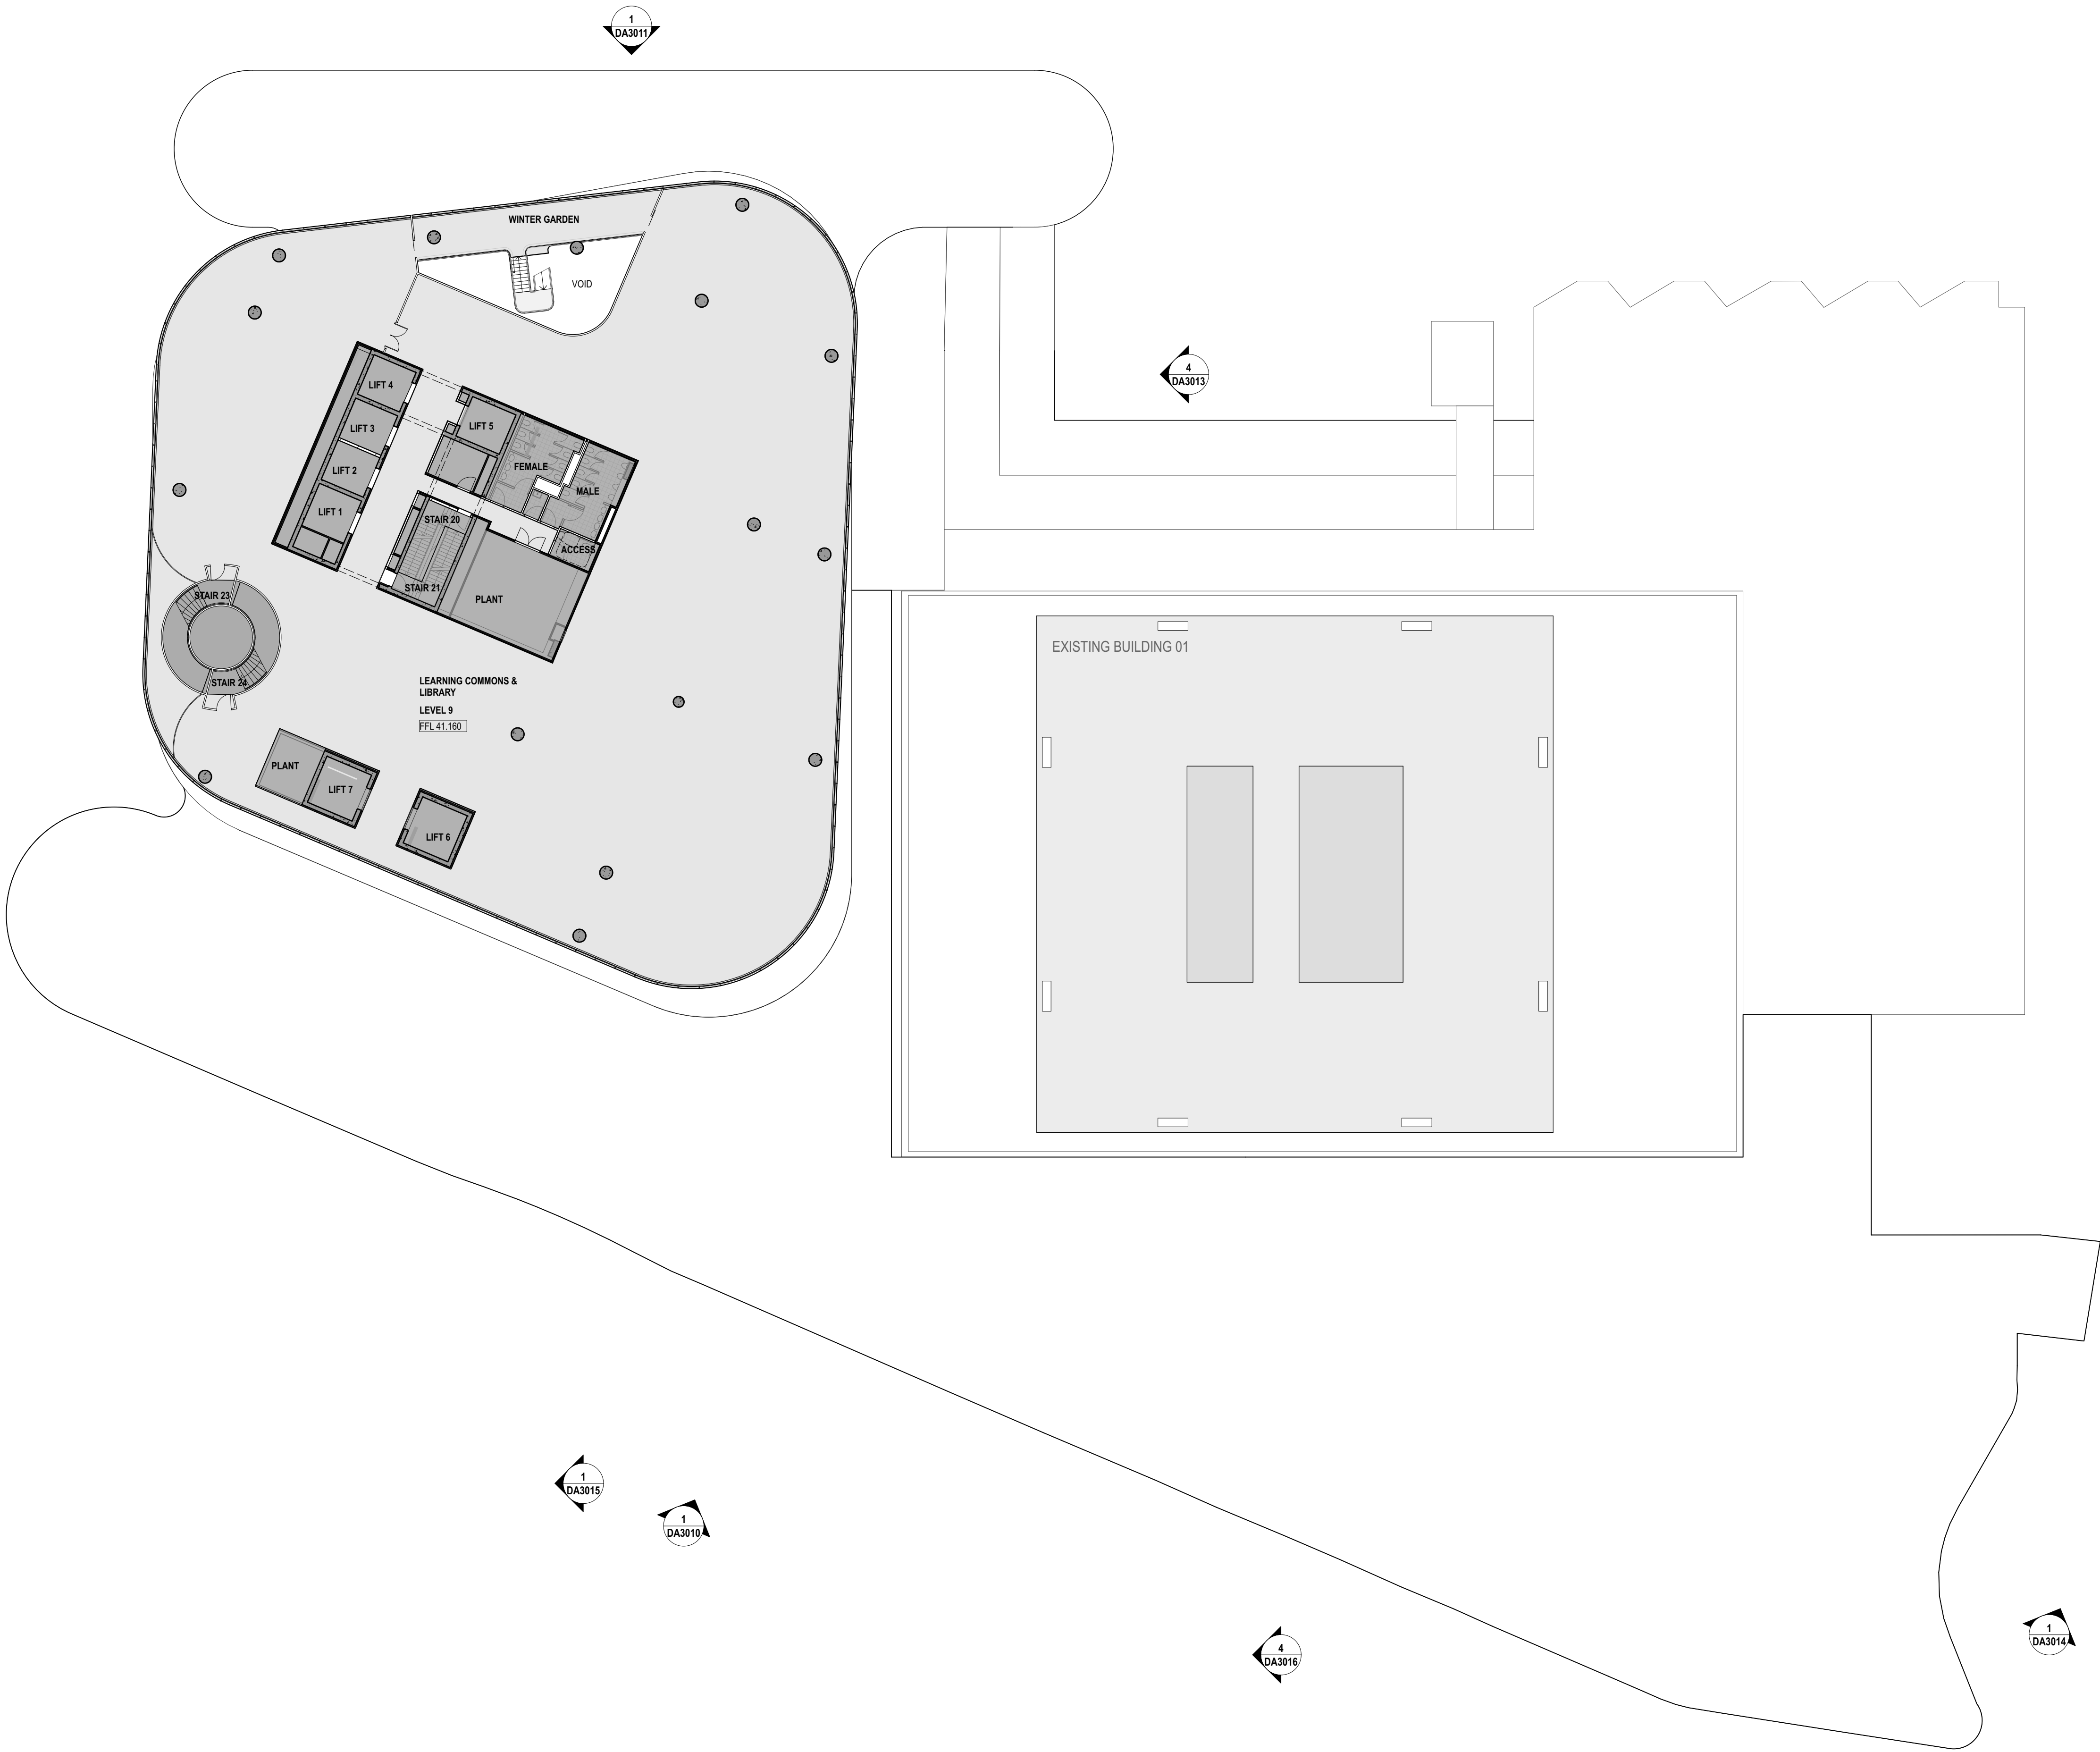


A	ISSUED FOR DEVELOPMENT APPLICATION	05/2016
REV.	DESCRIPTION	DATE



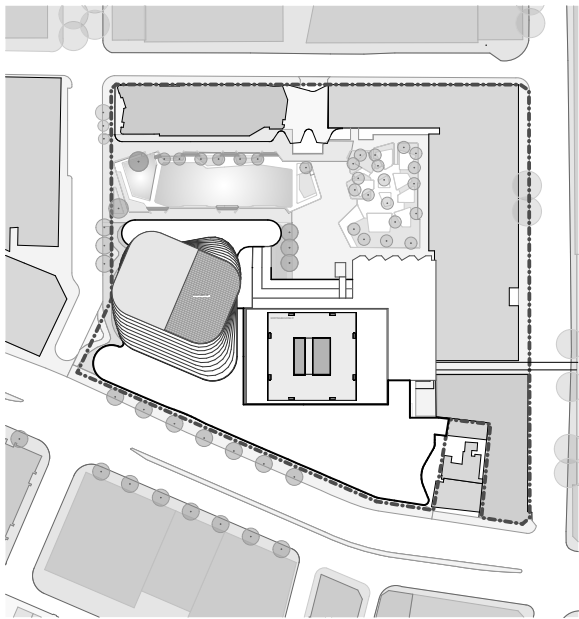


LEGEND

- EXTENT OF EXISTING USE
- BUILDING SEPARATION LINE
- EXTENT OF REFURBISHED AREA


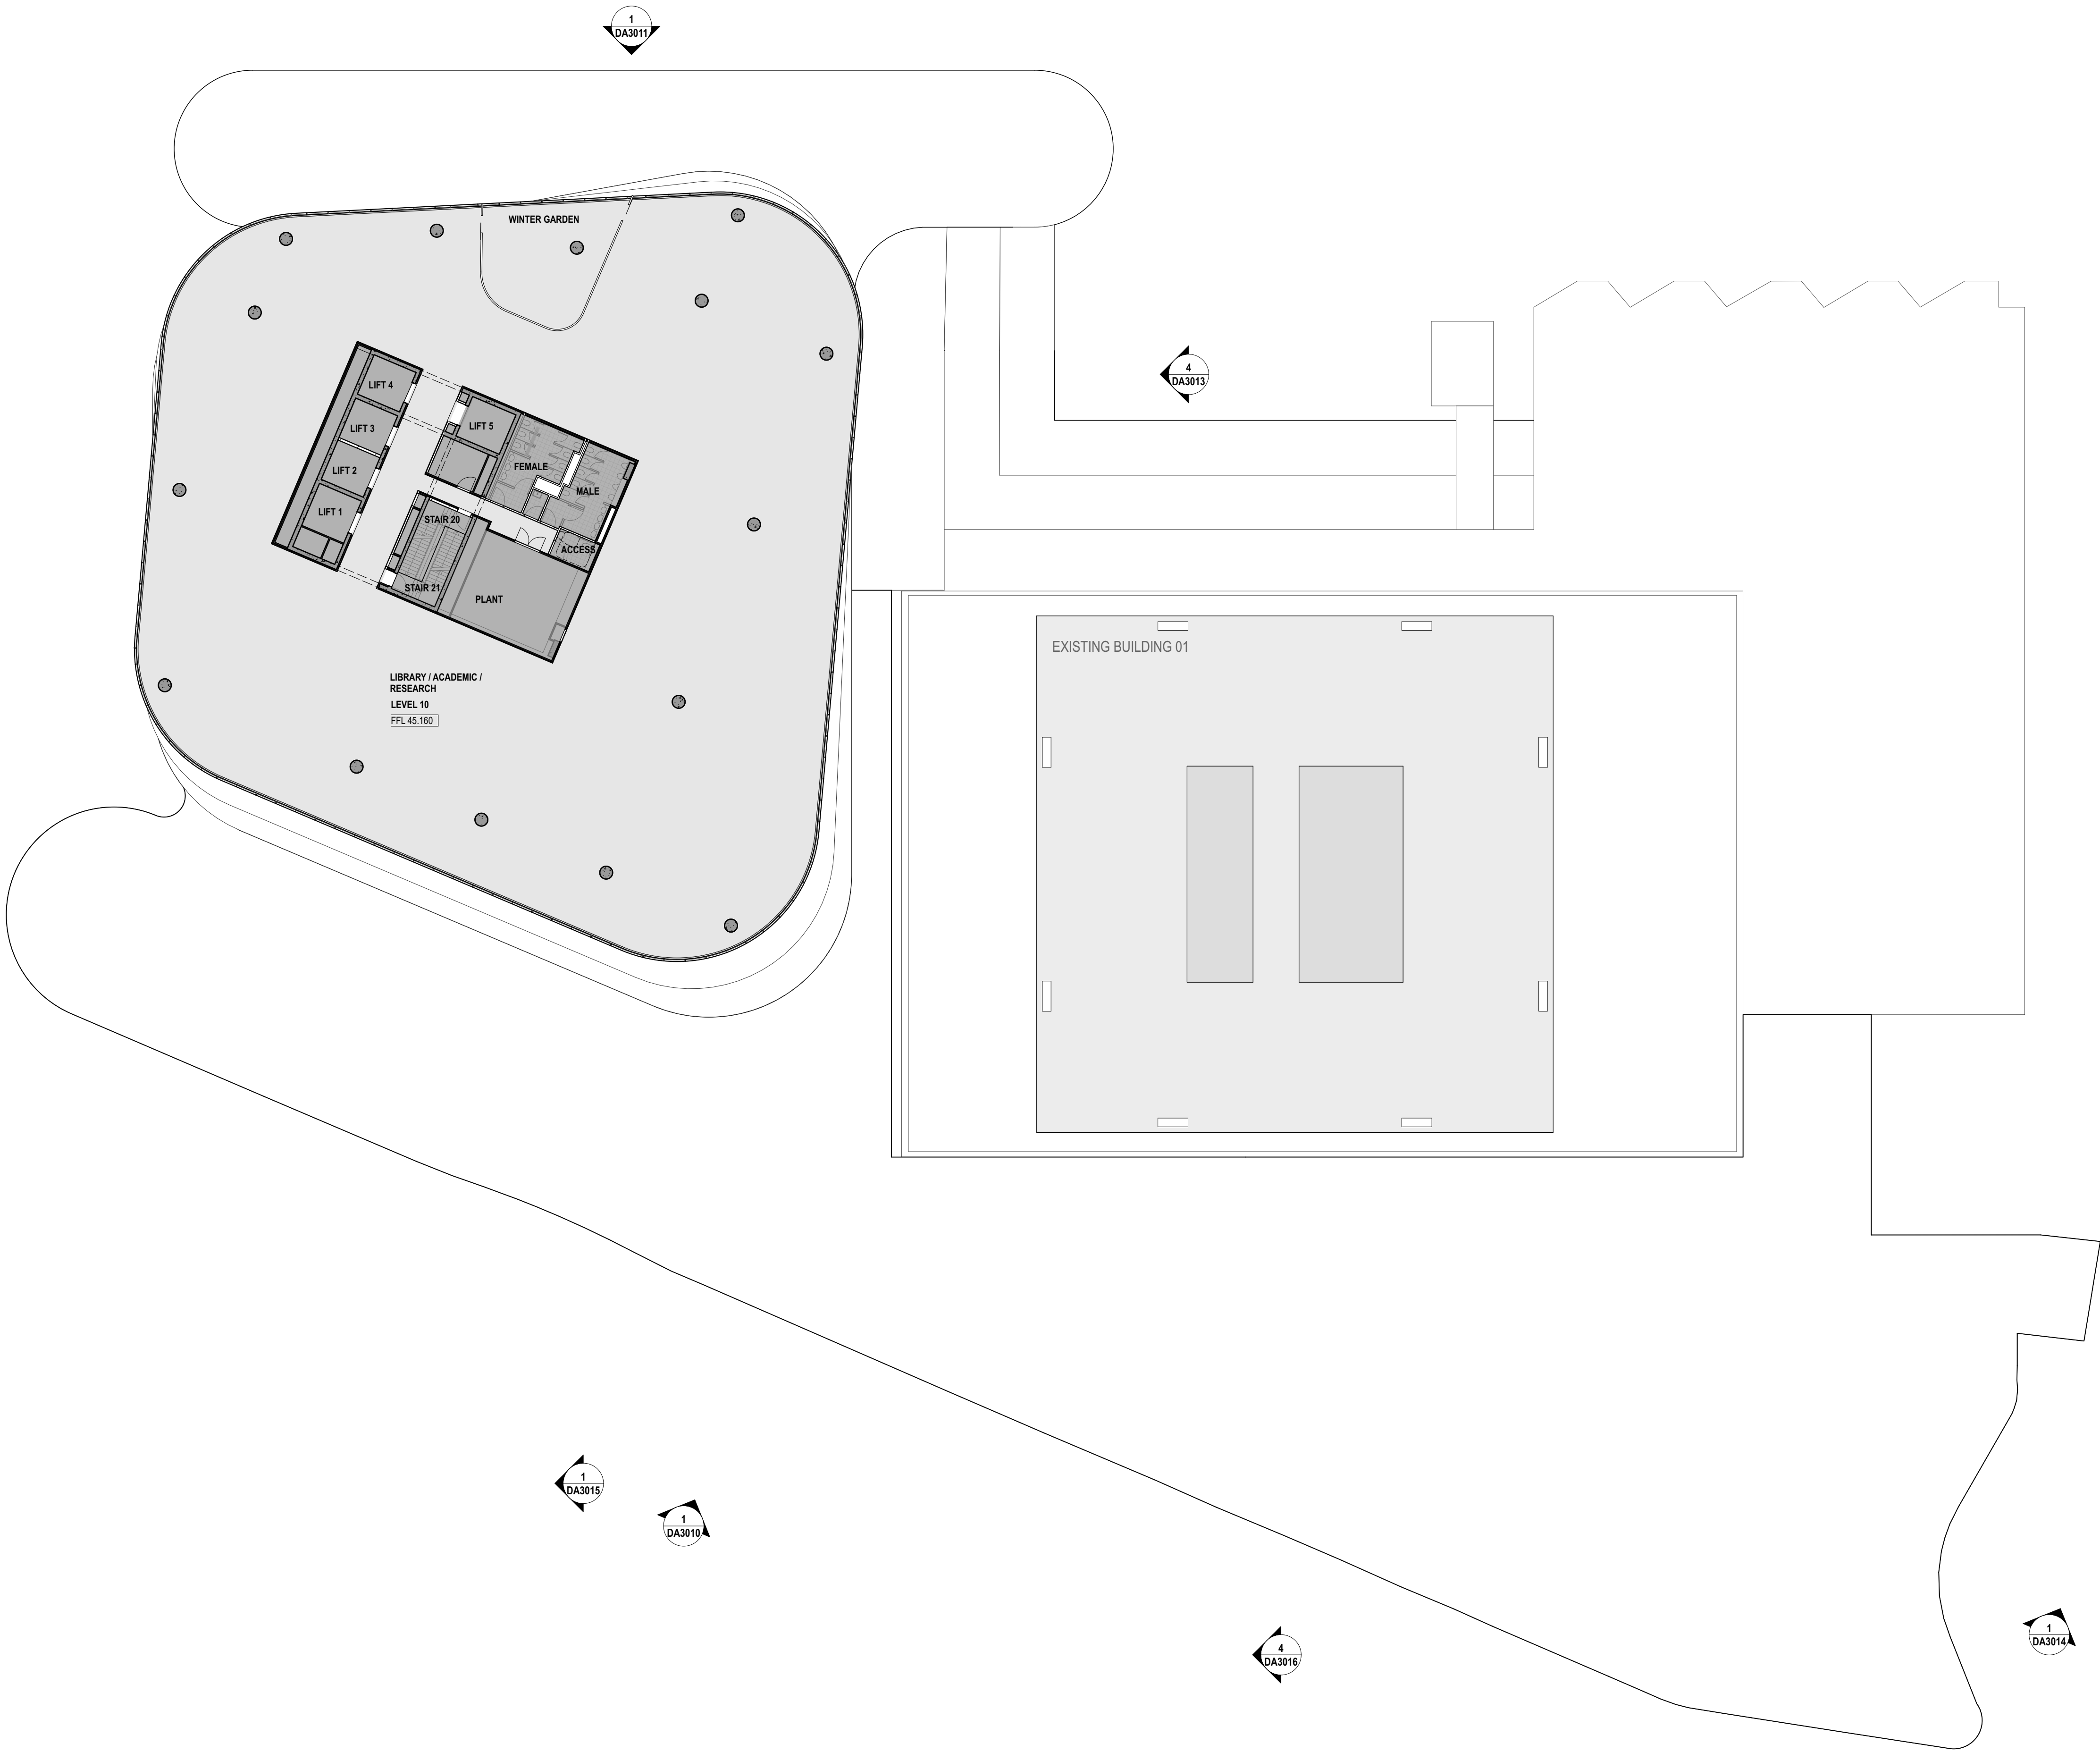



A	ISSUED FOR DEVELOPMENT APPLICATION	05/2016
REV.	DESCRIPTION	DATE



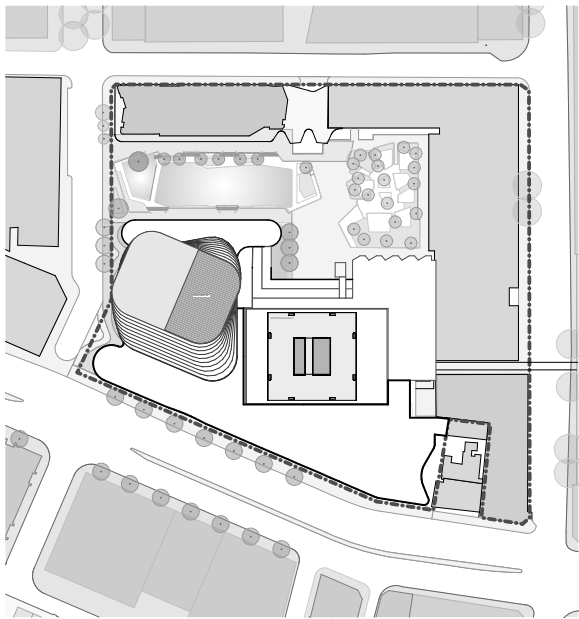


LEGEND

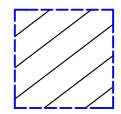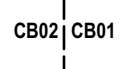-  EXTENT OF EXISTING USE
-  BUILDING SEPARATION LINE
-  EXTENT OF REFURBISHED AREA

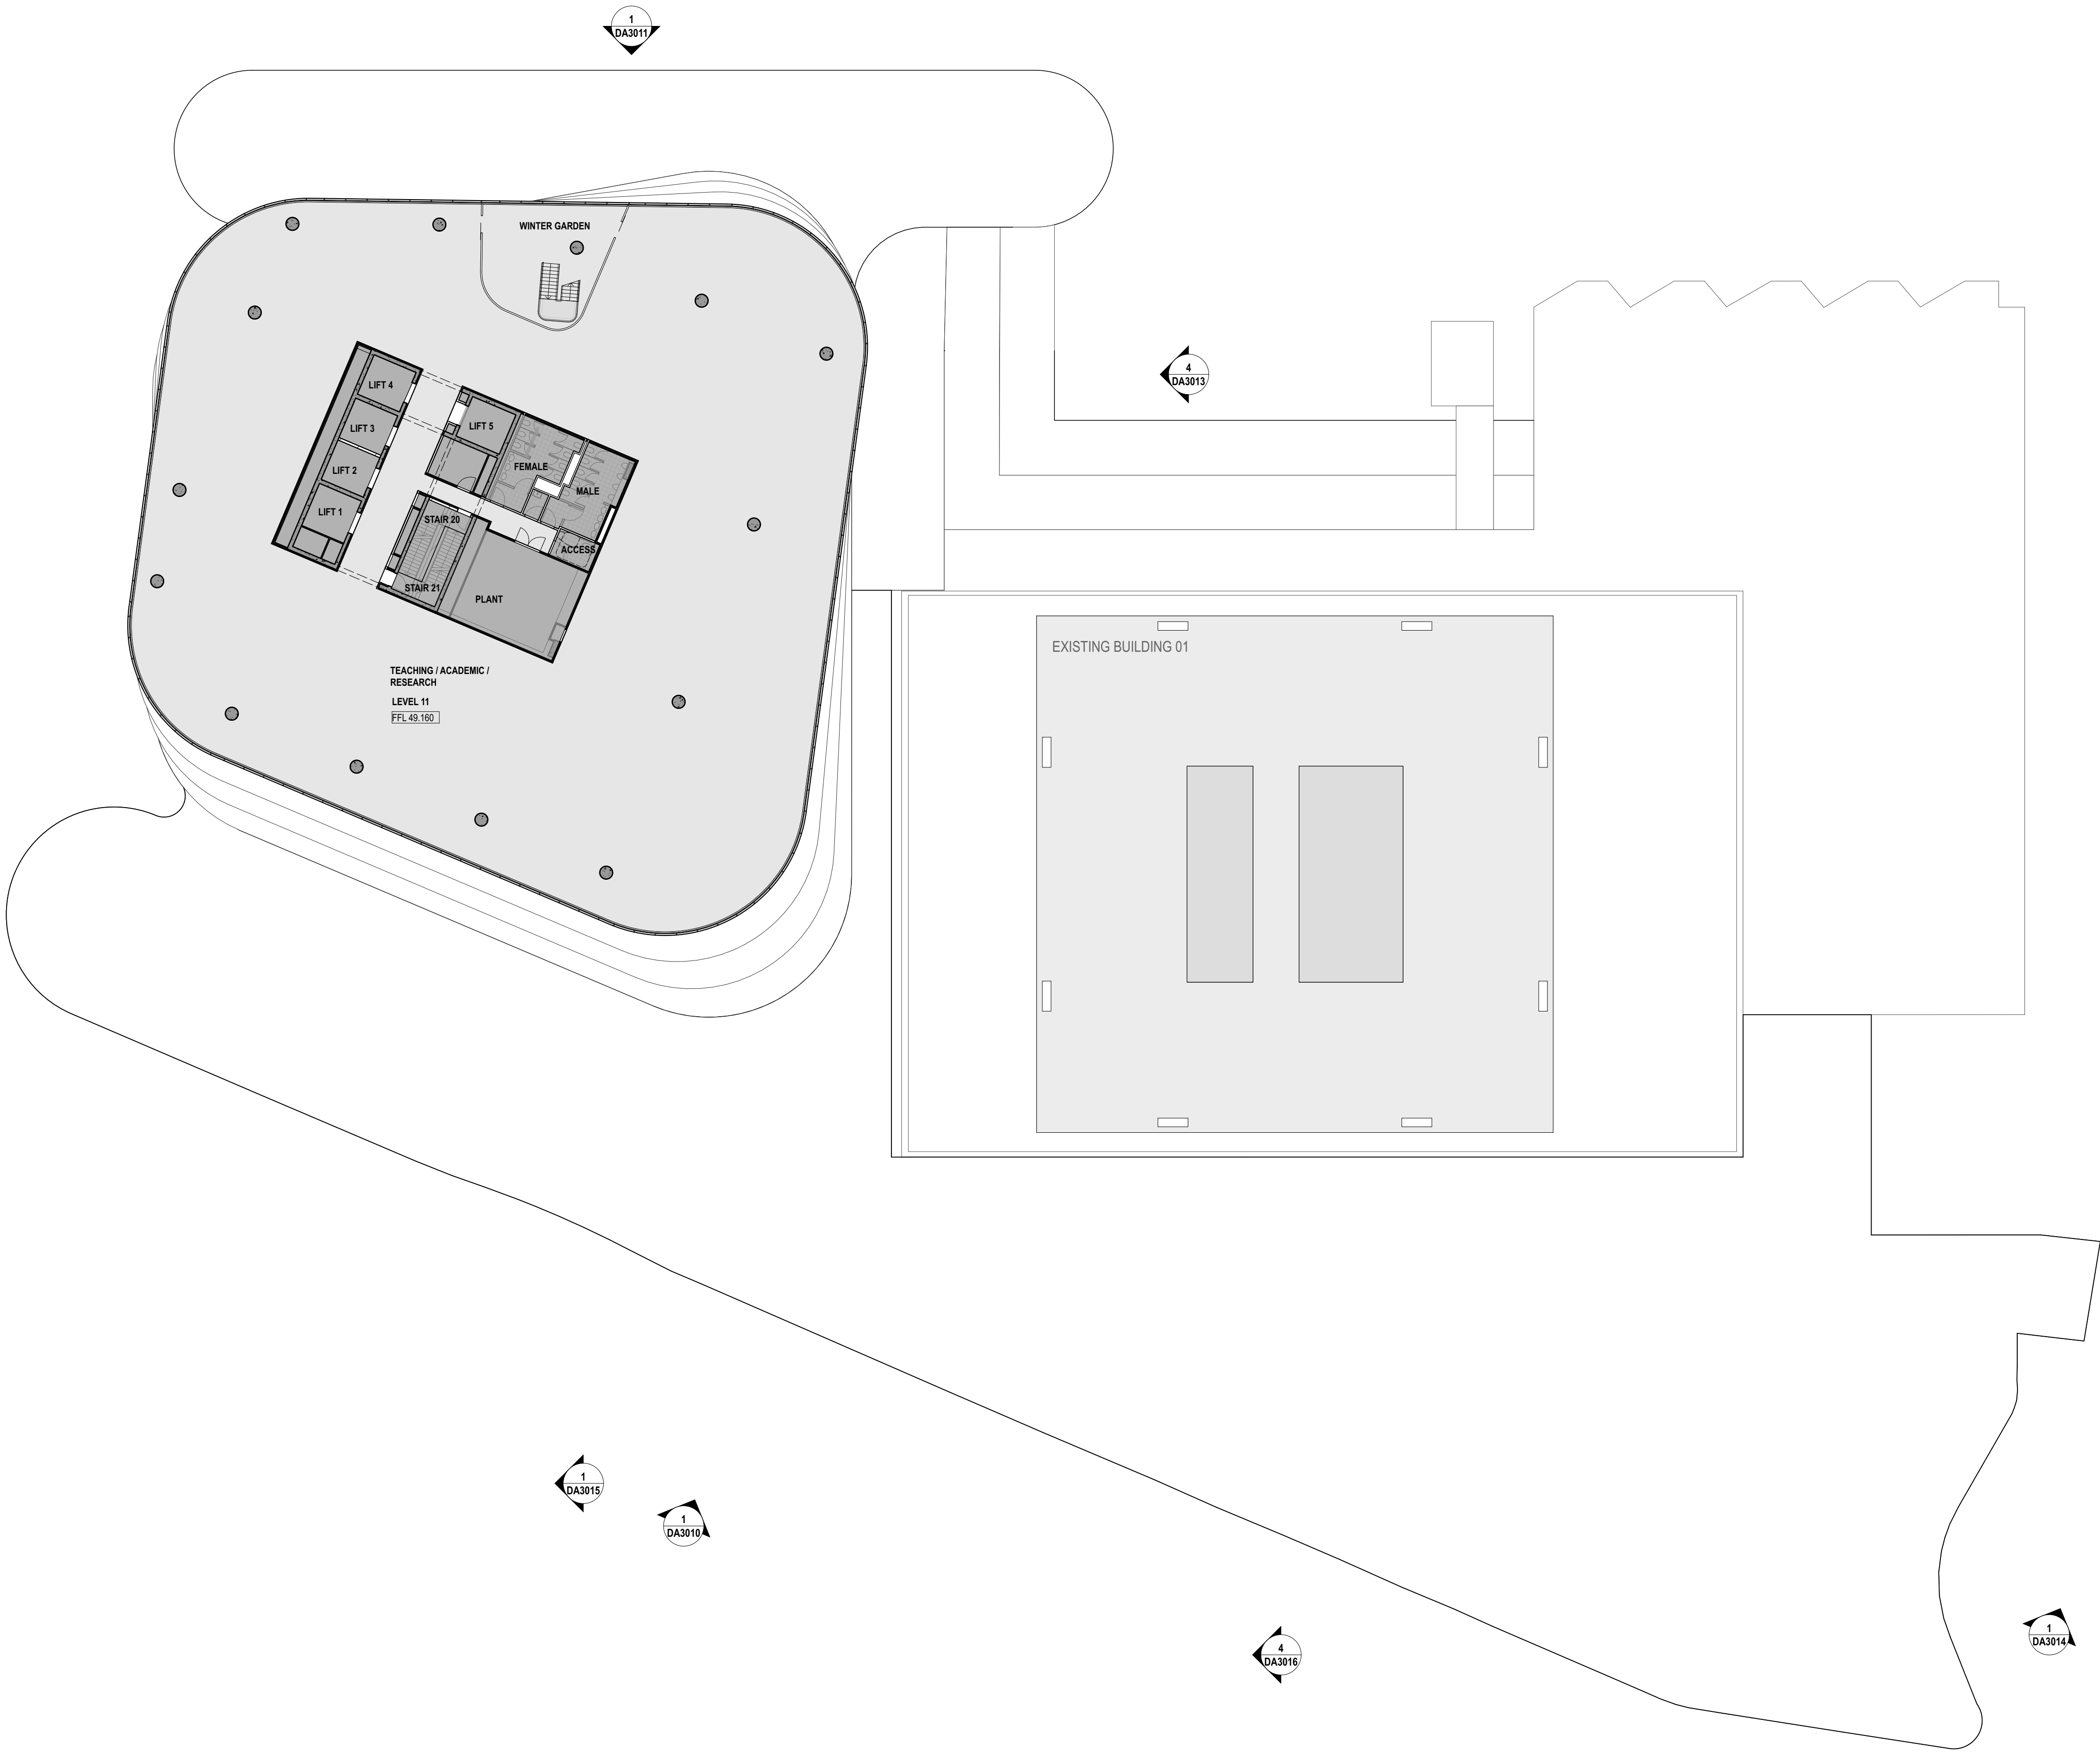


A	ISSUED FOR DEVELOPMENT APPLICATION	05/2016
REV.	DESCRIPTION	DATE



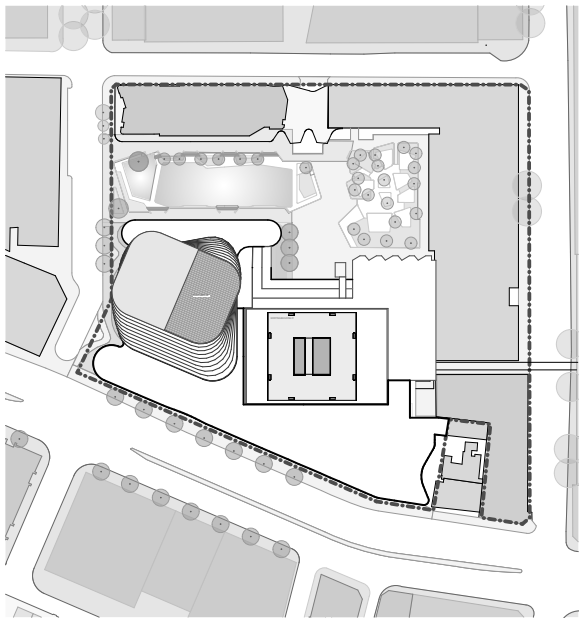


LEGEND

- EXTENT OF EXISTING USE
- BUILDING SEPARATION LINE
- EXTENT OF REFURBISHED AREA

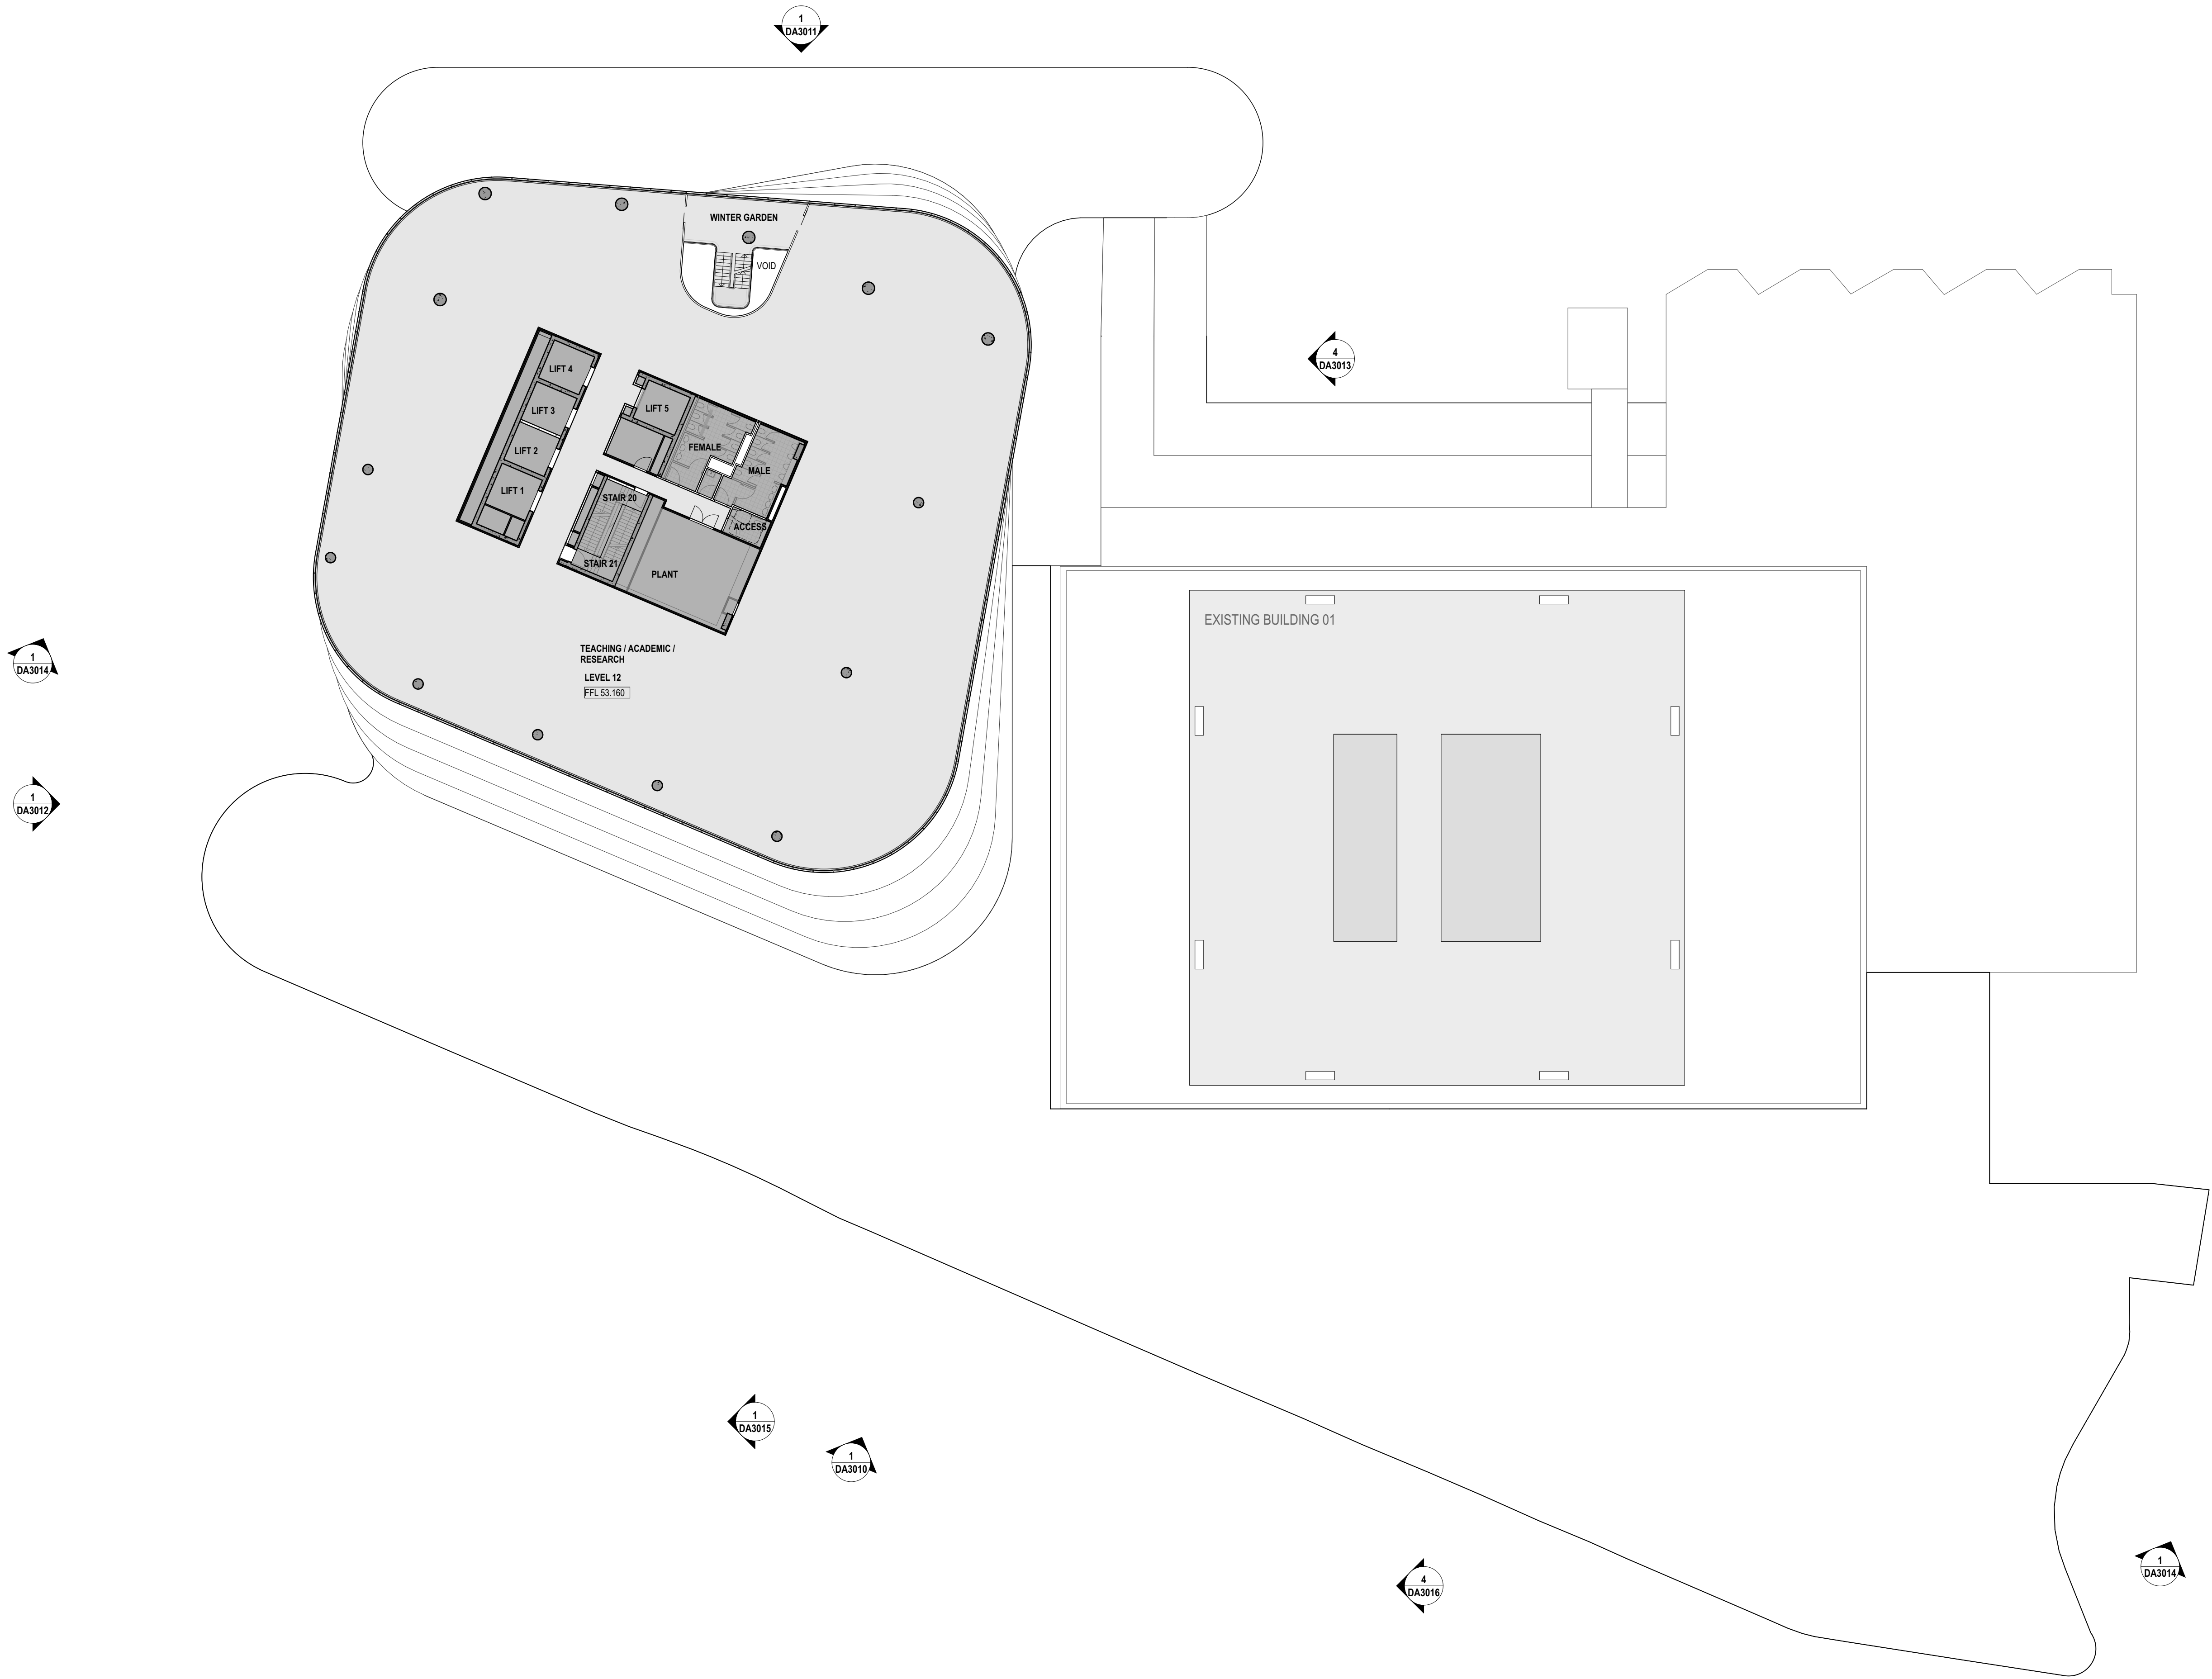


A	ISSUED FOR DEVELOPMENT APPLICATION	05/2016
REV.	DESCRIPTION	DATE



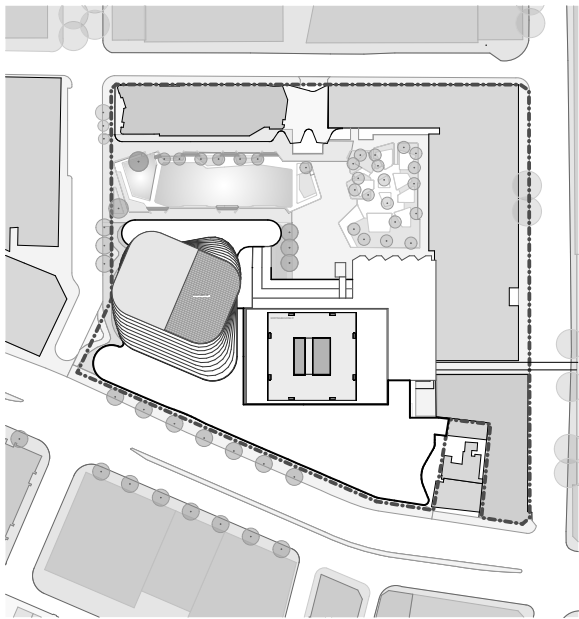


LEGEND

- EXTENT OF EXISTING USE
- BUILDING SEPARATION LINE
- EXTENT OF REFURBISHED AREA

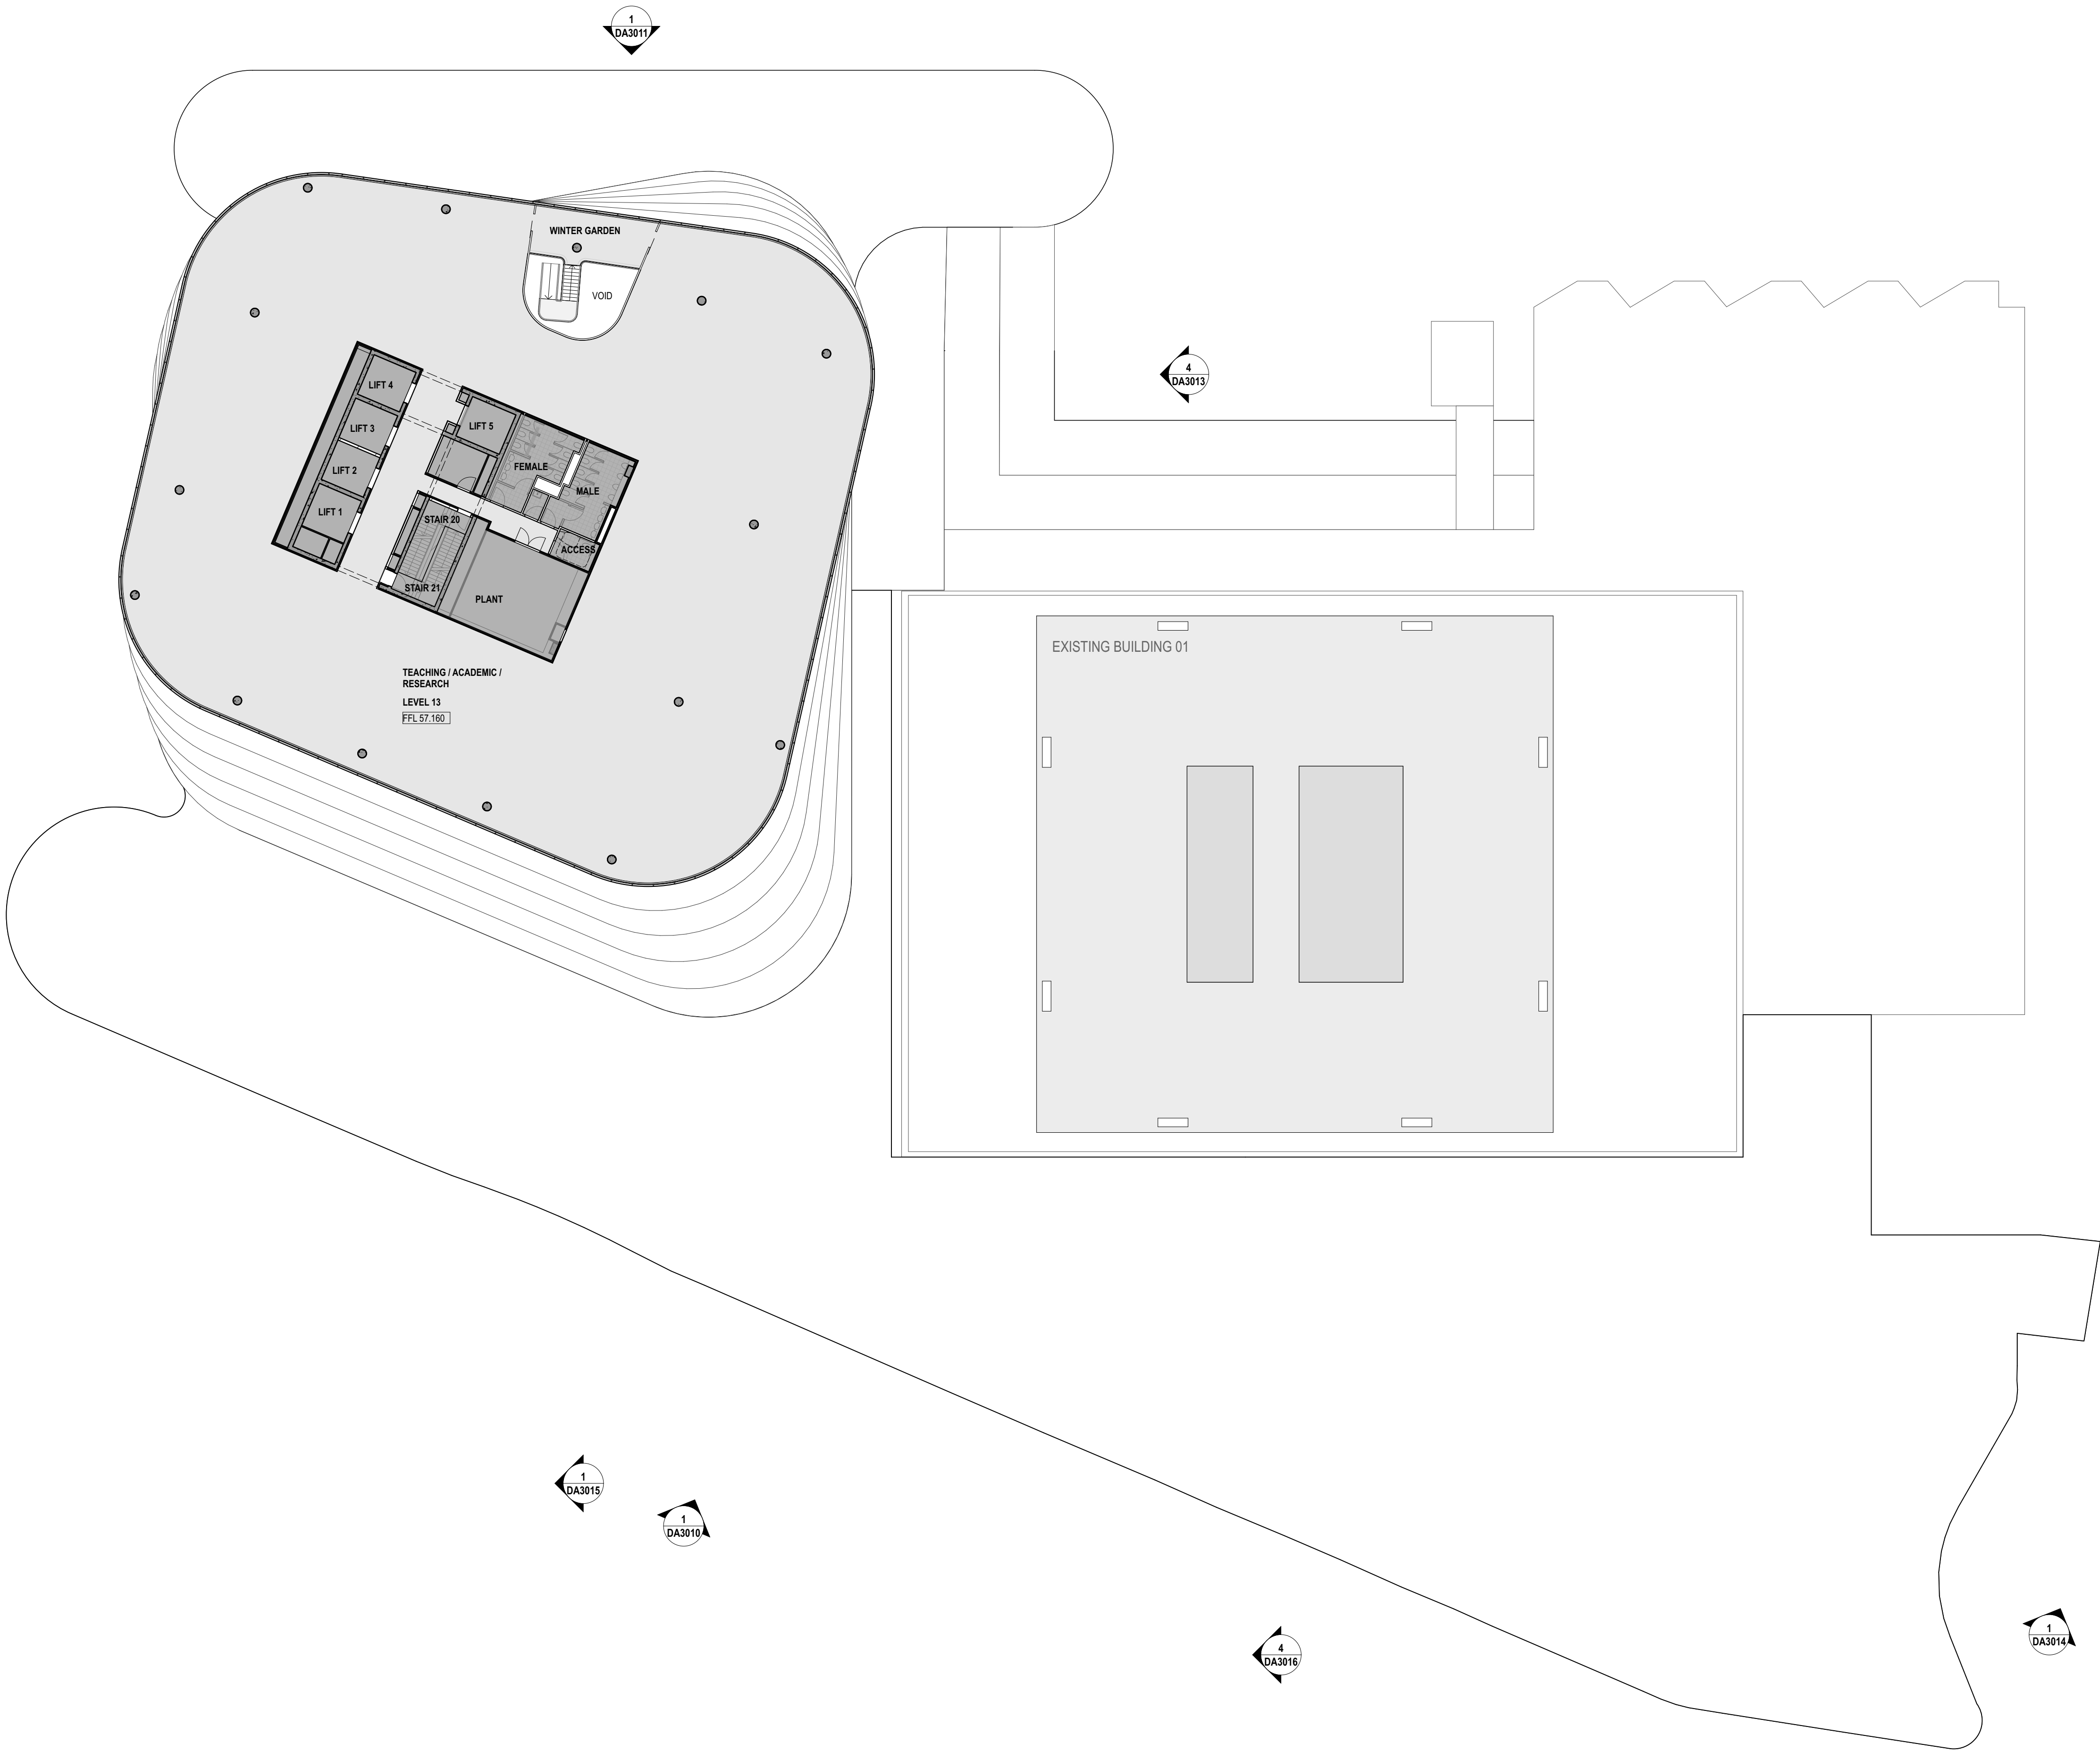


A	ISSUED FOR DEVELOPMENT APPLICATION	05/2016
REV.	DESCRIPTION	DATE



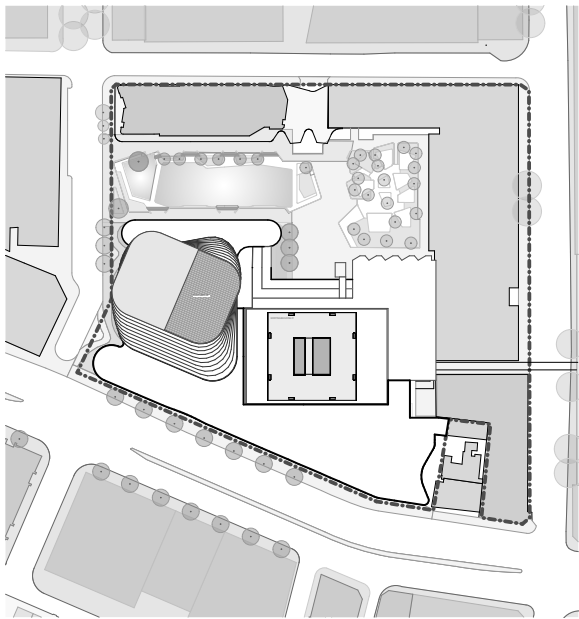


LEGEND

- EXTENT OF EXISTING USE
- BUILDING SEPARATION LINE
- EXTENT OF REFURBISHED AREA

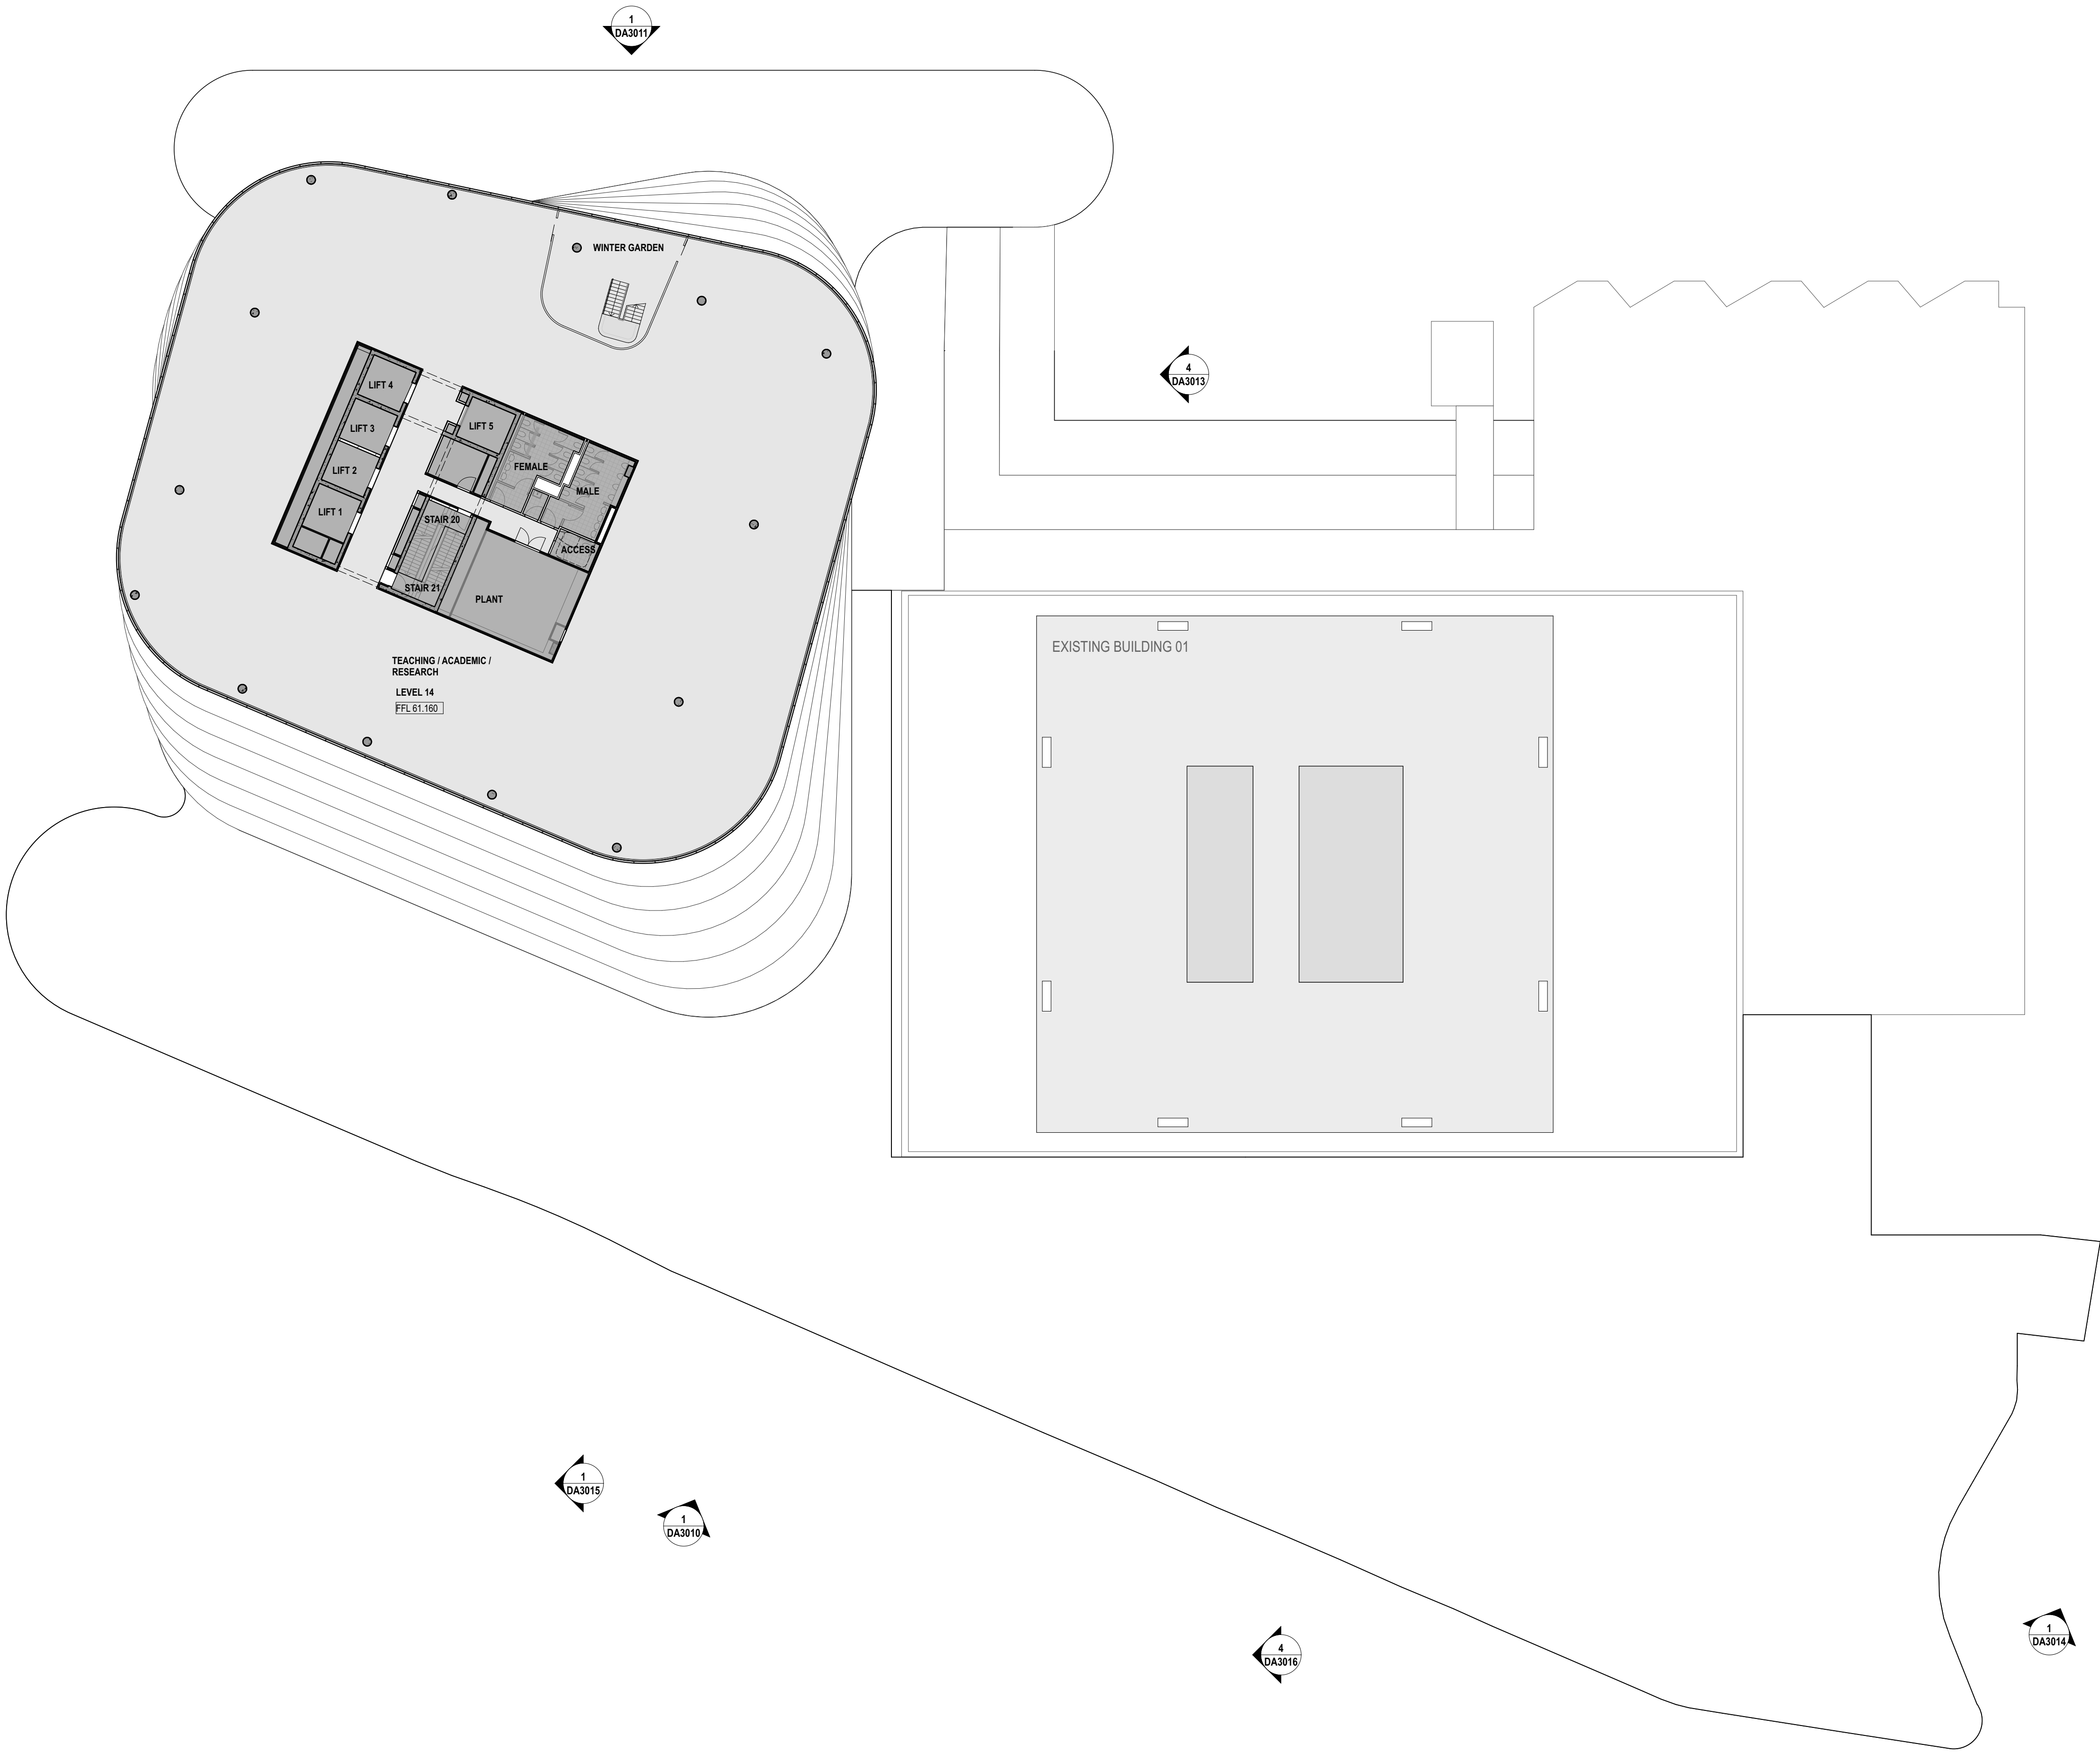


A	ISSUED FOR DEVELOPMENT APPLICATION	05/2016
REV.	DESCRIPTION	DATE



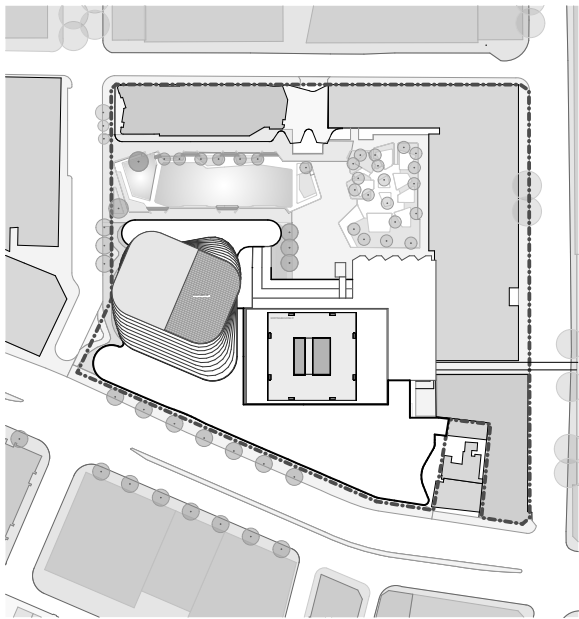


LEGEND

- EXTENT OF EXISTING USE
- BUILDING SEPARATION LINE
- EXTENT OF REFURBISHED AREA

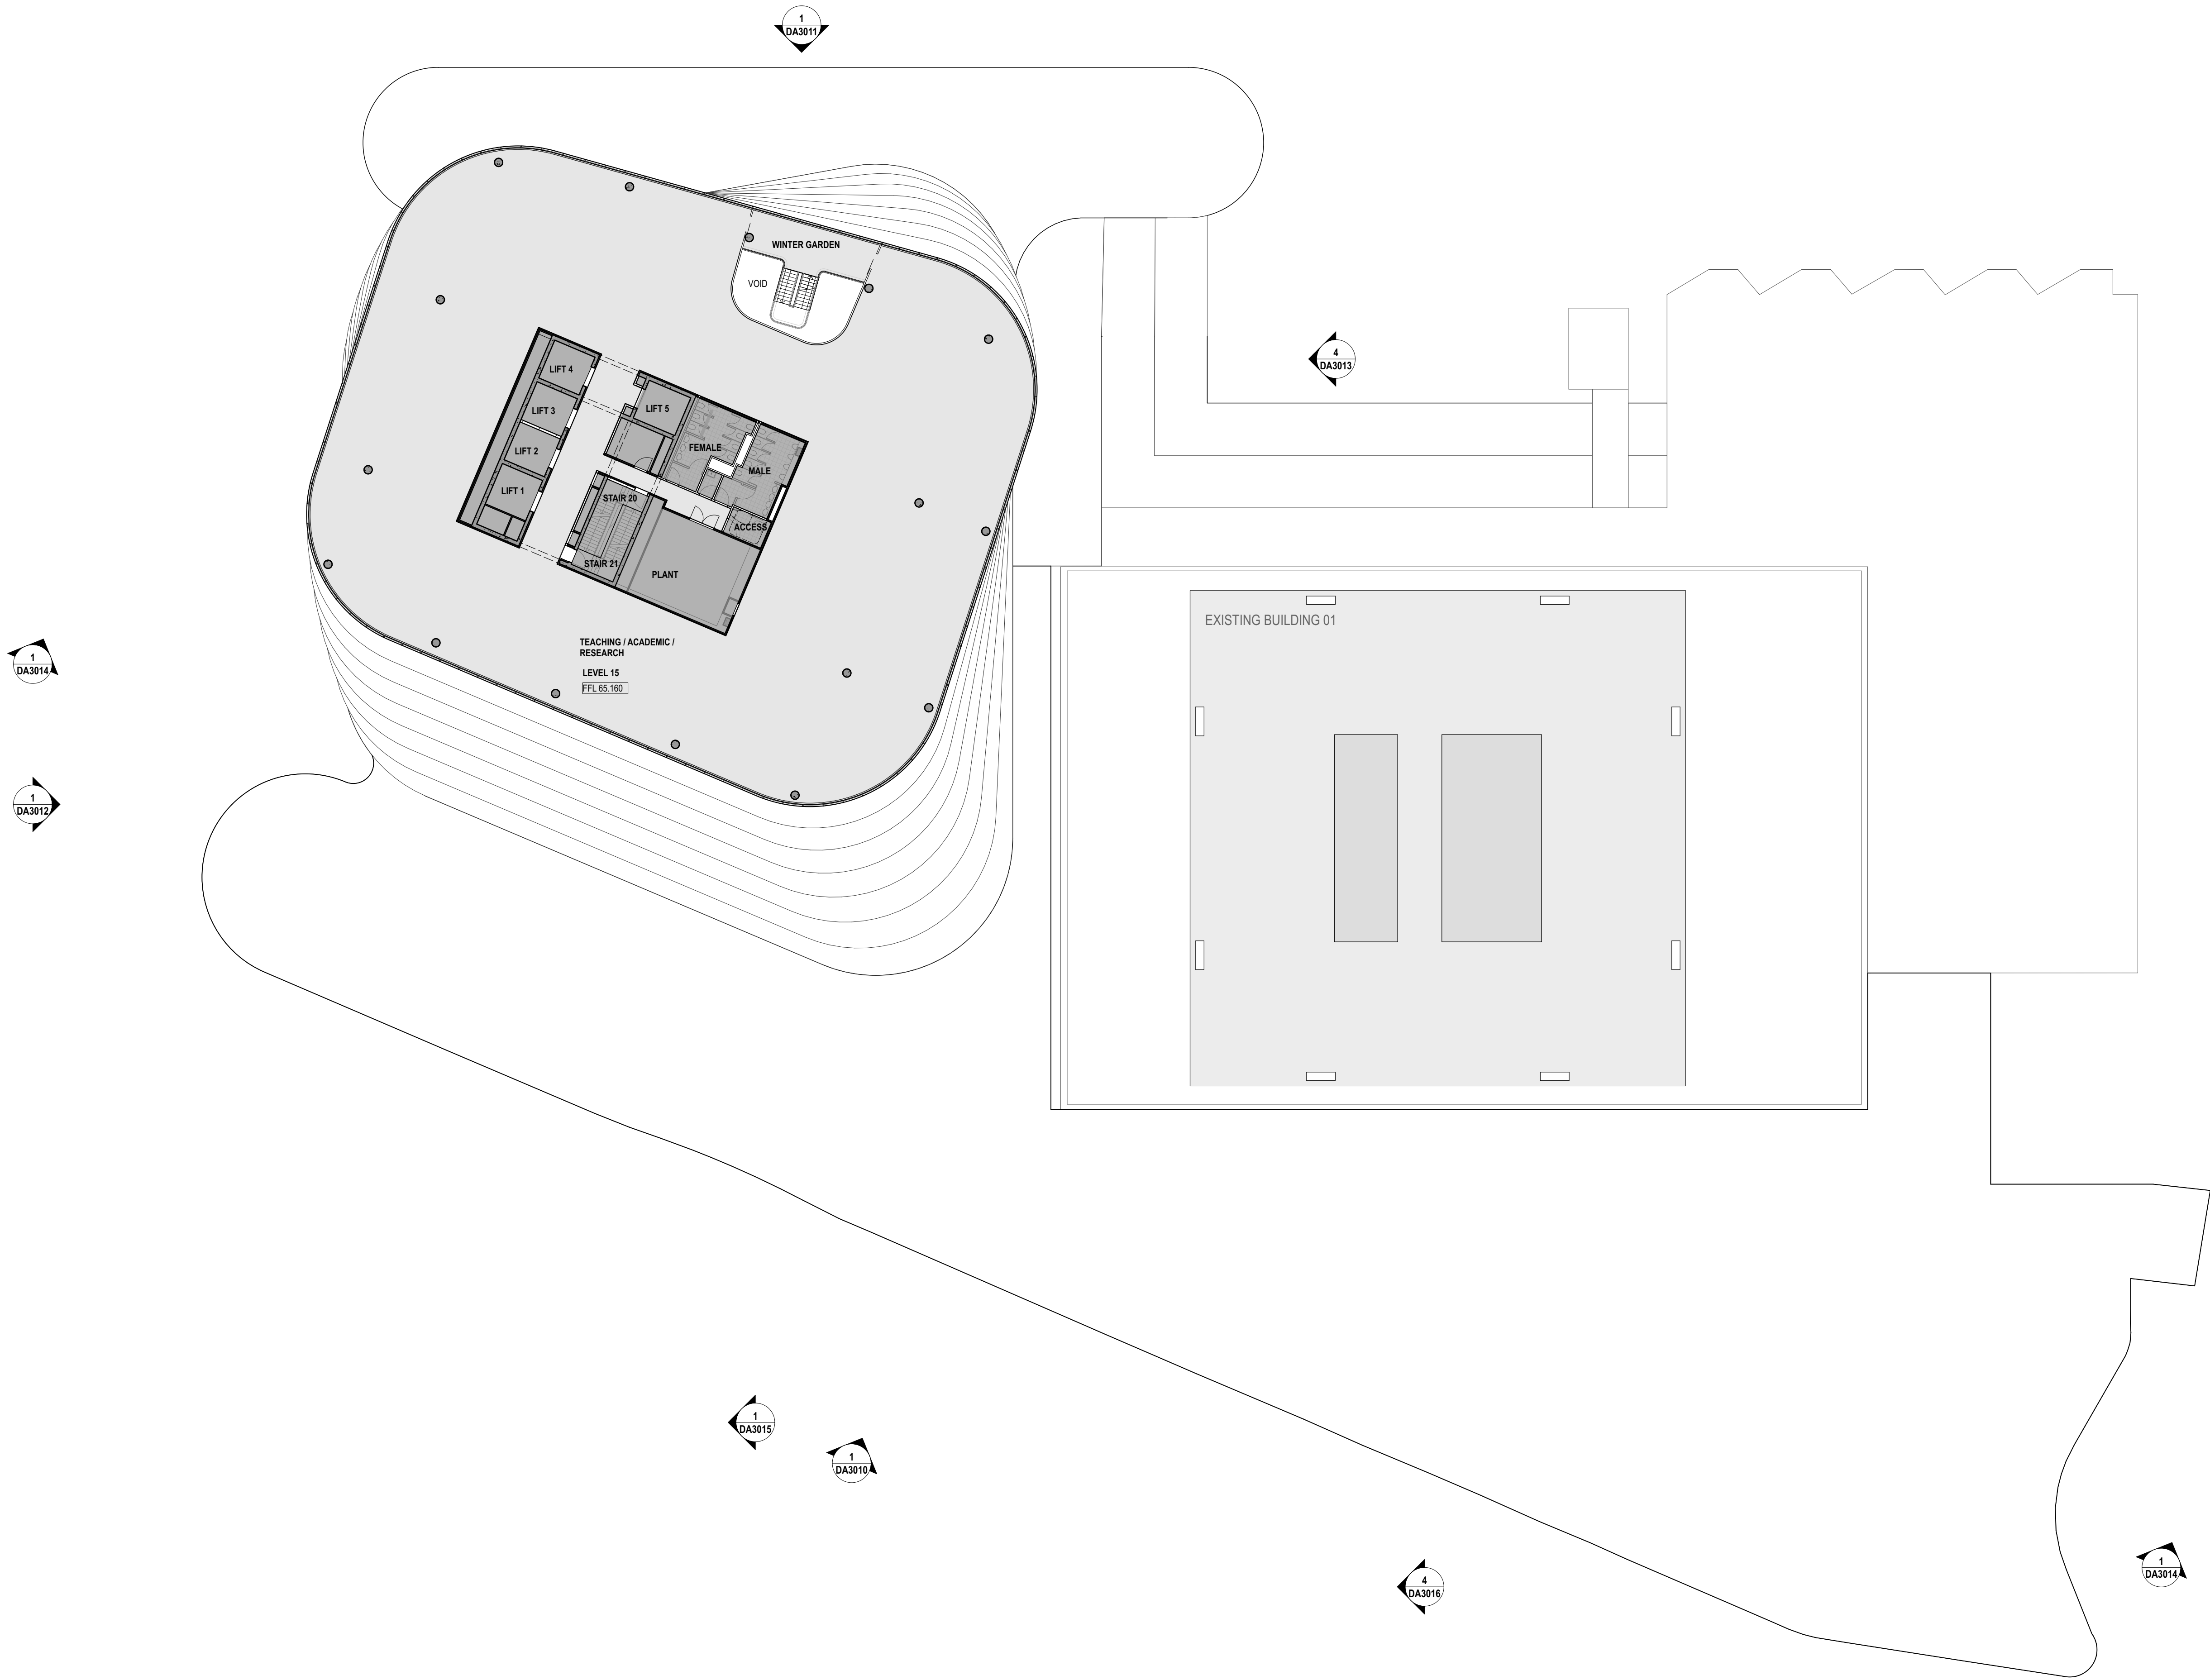


A	ISSUED FOR DEVELOPMENT APPLICATION	05/2016
REV.	DESCRIPTION	DATE



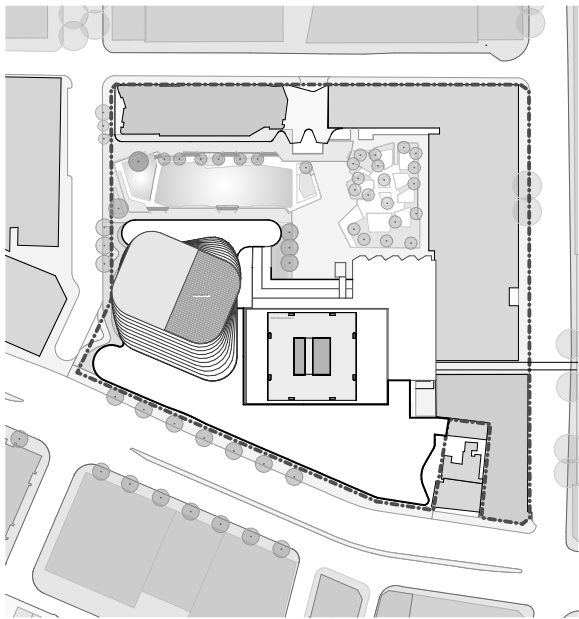


LEGEND

- EXTENT OF EXISTING USE
- BUILDING SEPARATION LINE
- EXTENT OF REFURBISHED AREA

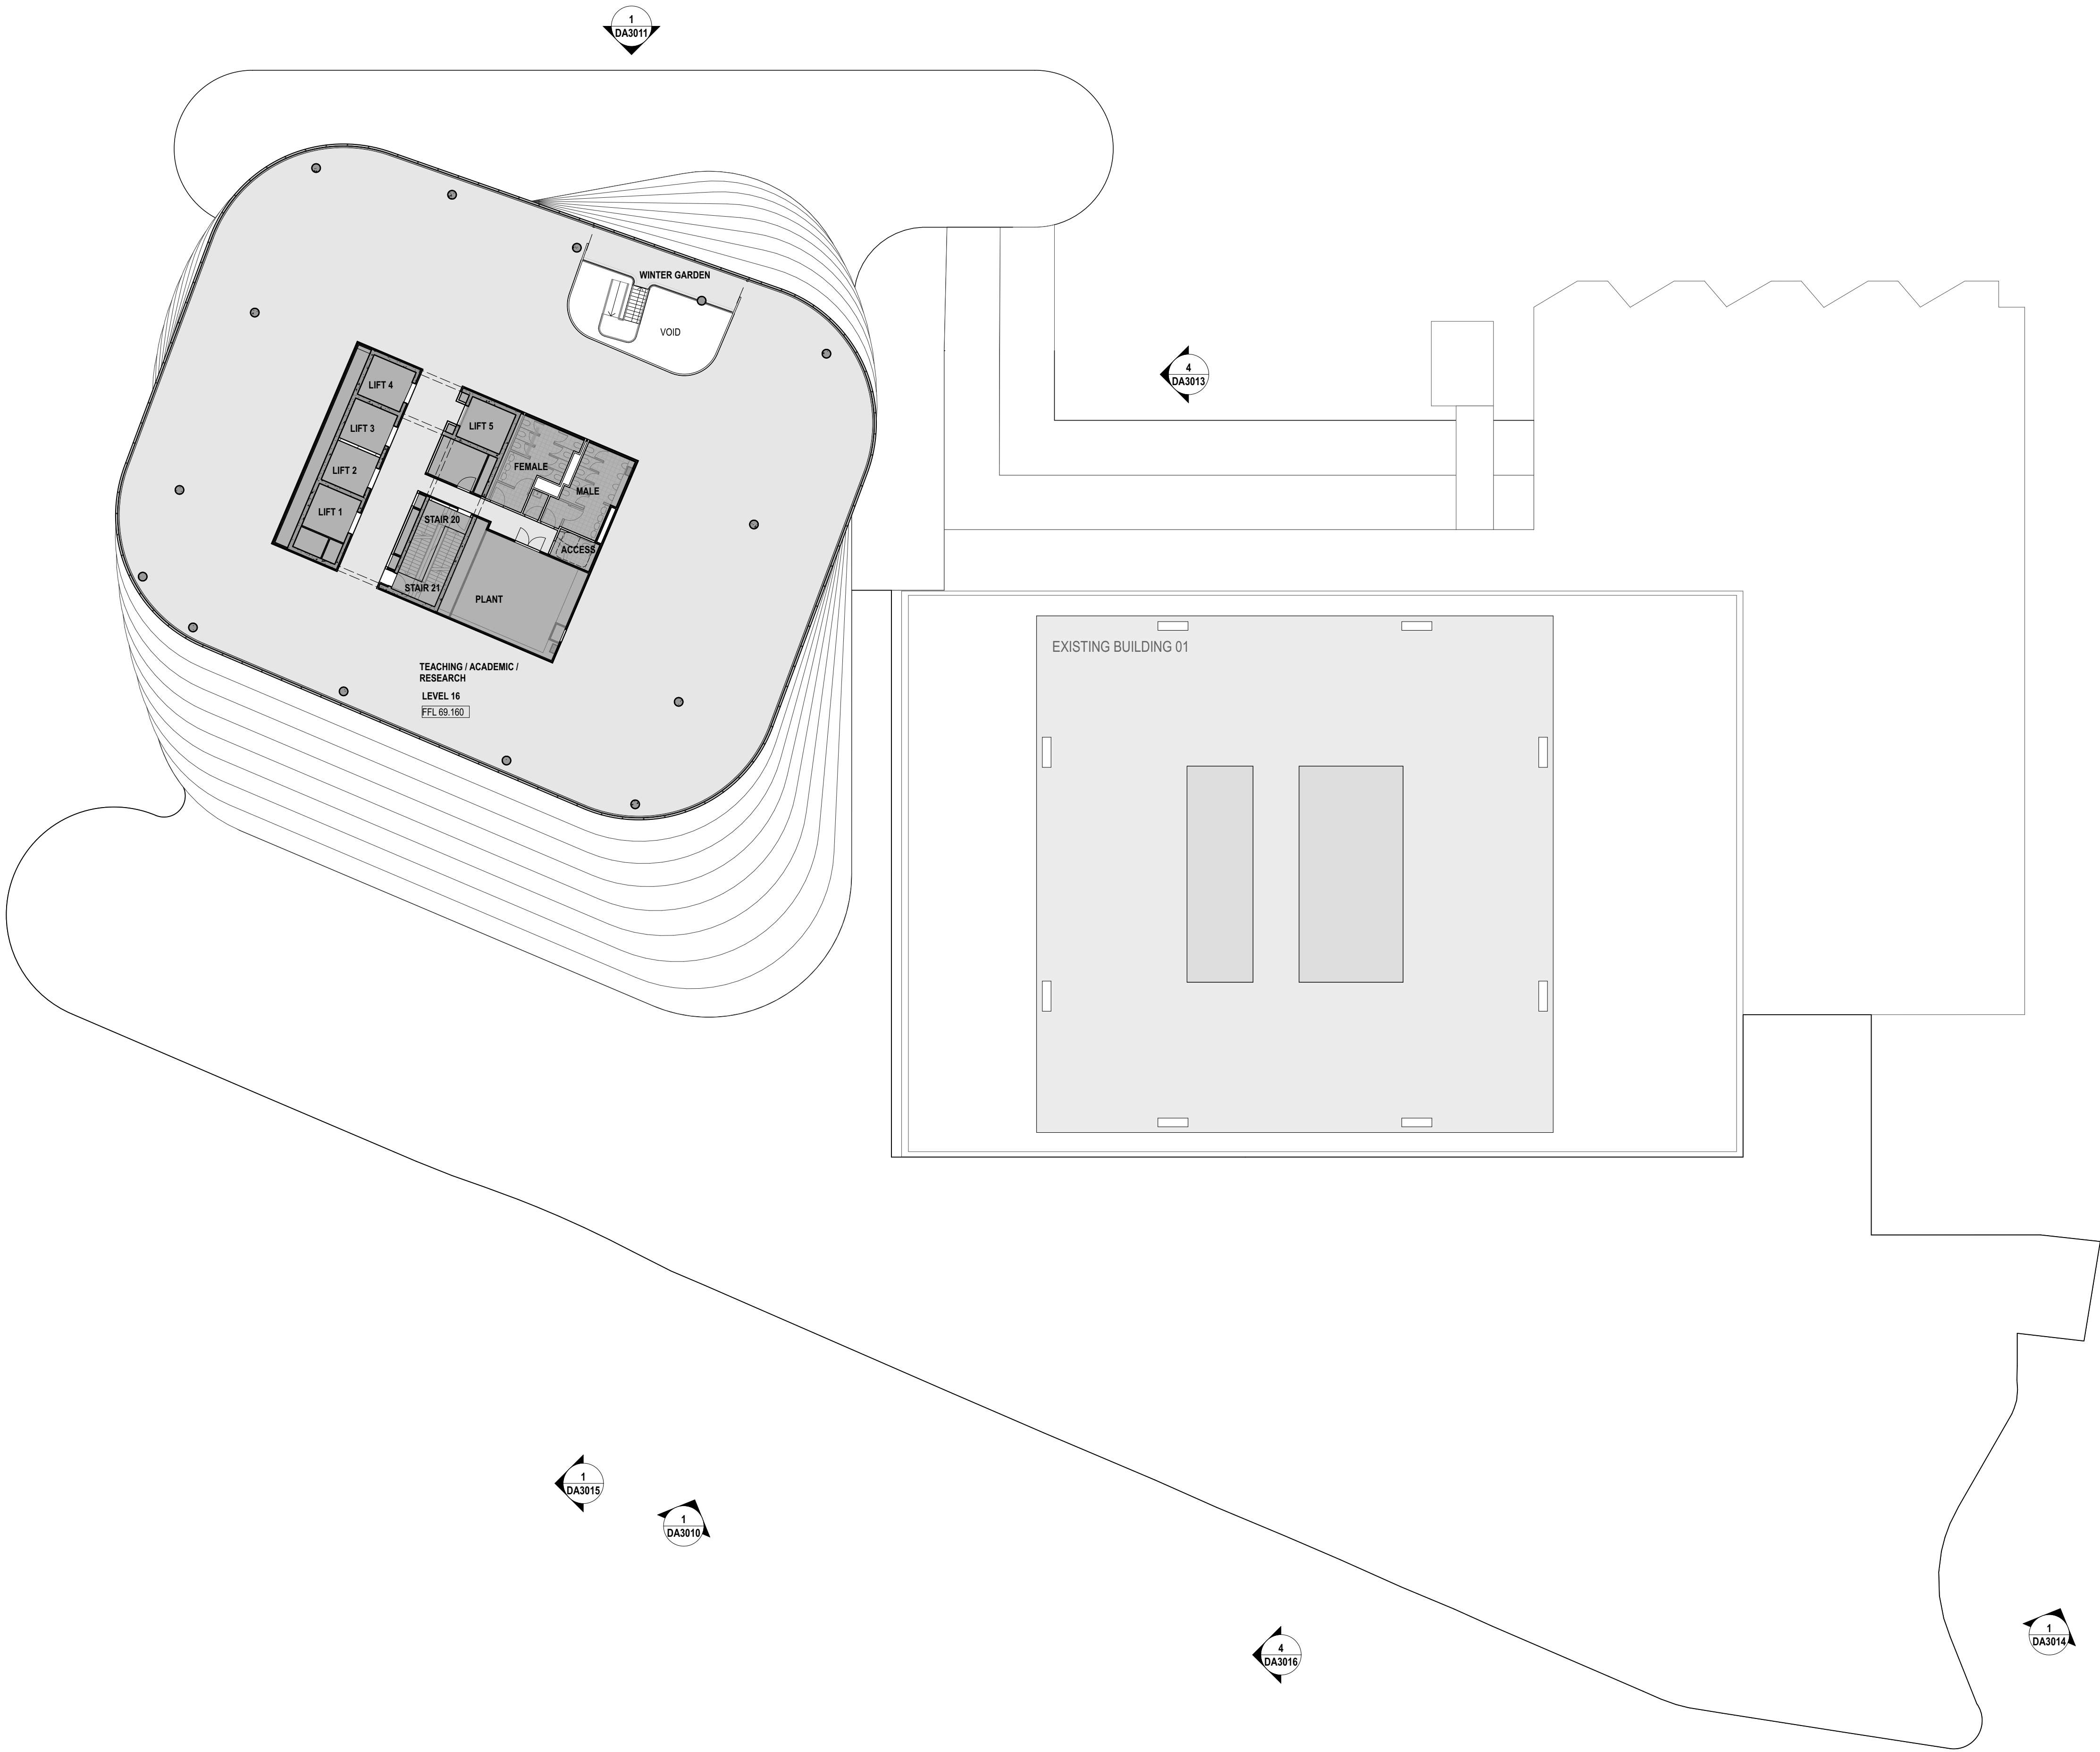

A	ISSUED FOR DEVELOPMENT APPLICATION	05/2016
REV.	DESCRIPTION	DATE

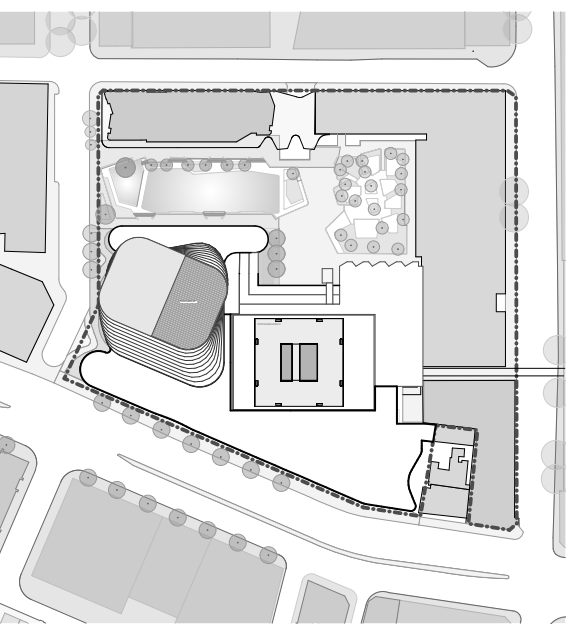


EXTENT OF EXISTING USE

CB02 | CB01

BUILDING SEPARATION LINE


EXTENT OF REFRUBISHED AREA

 EXTENT OF REFURBISHED AREA EXTENT OF REFURBISHED AREA

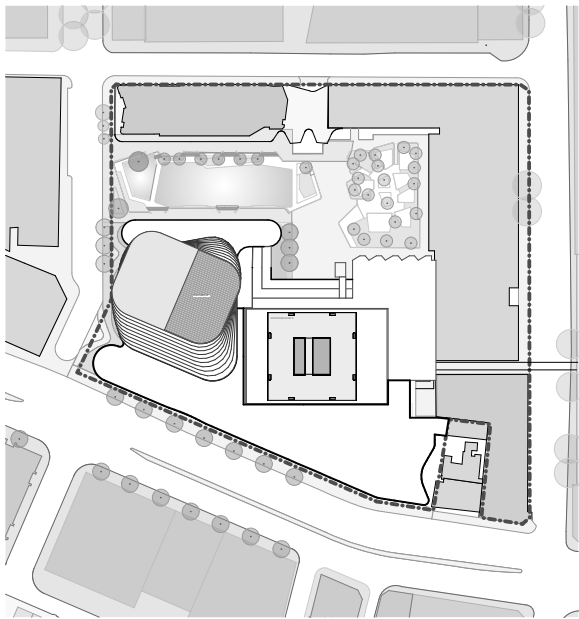



LEGEND

- EXTENT OF EXISTING USE
- BUILDING SEPARATION LINE
- EXTENT OF REFURBISHED AREA

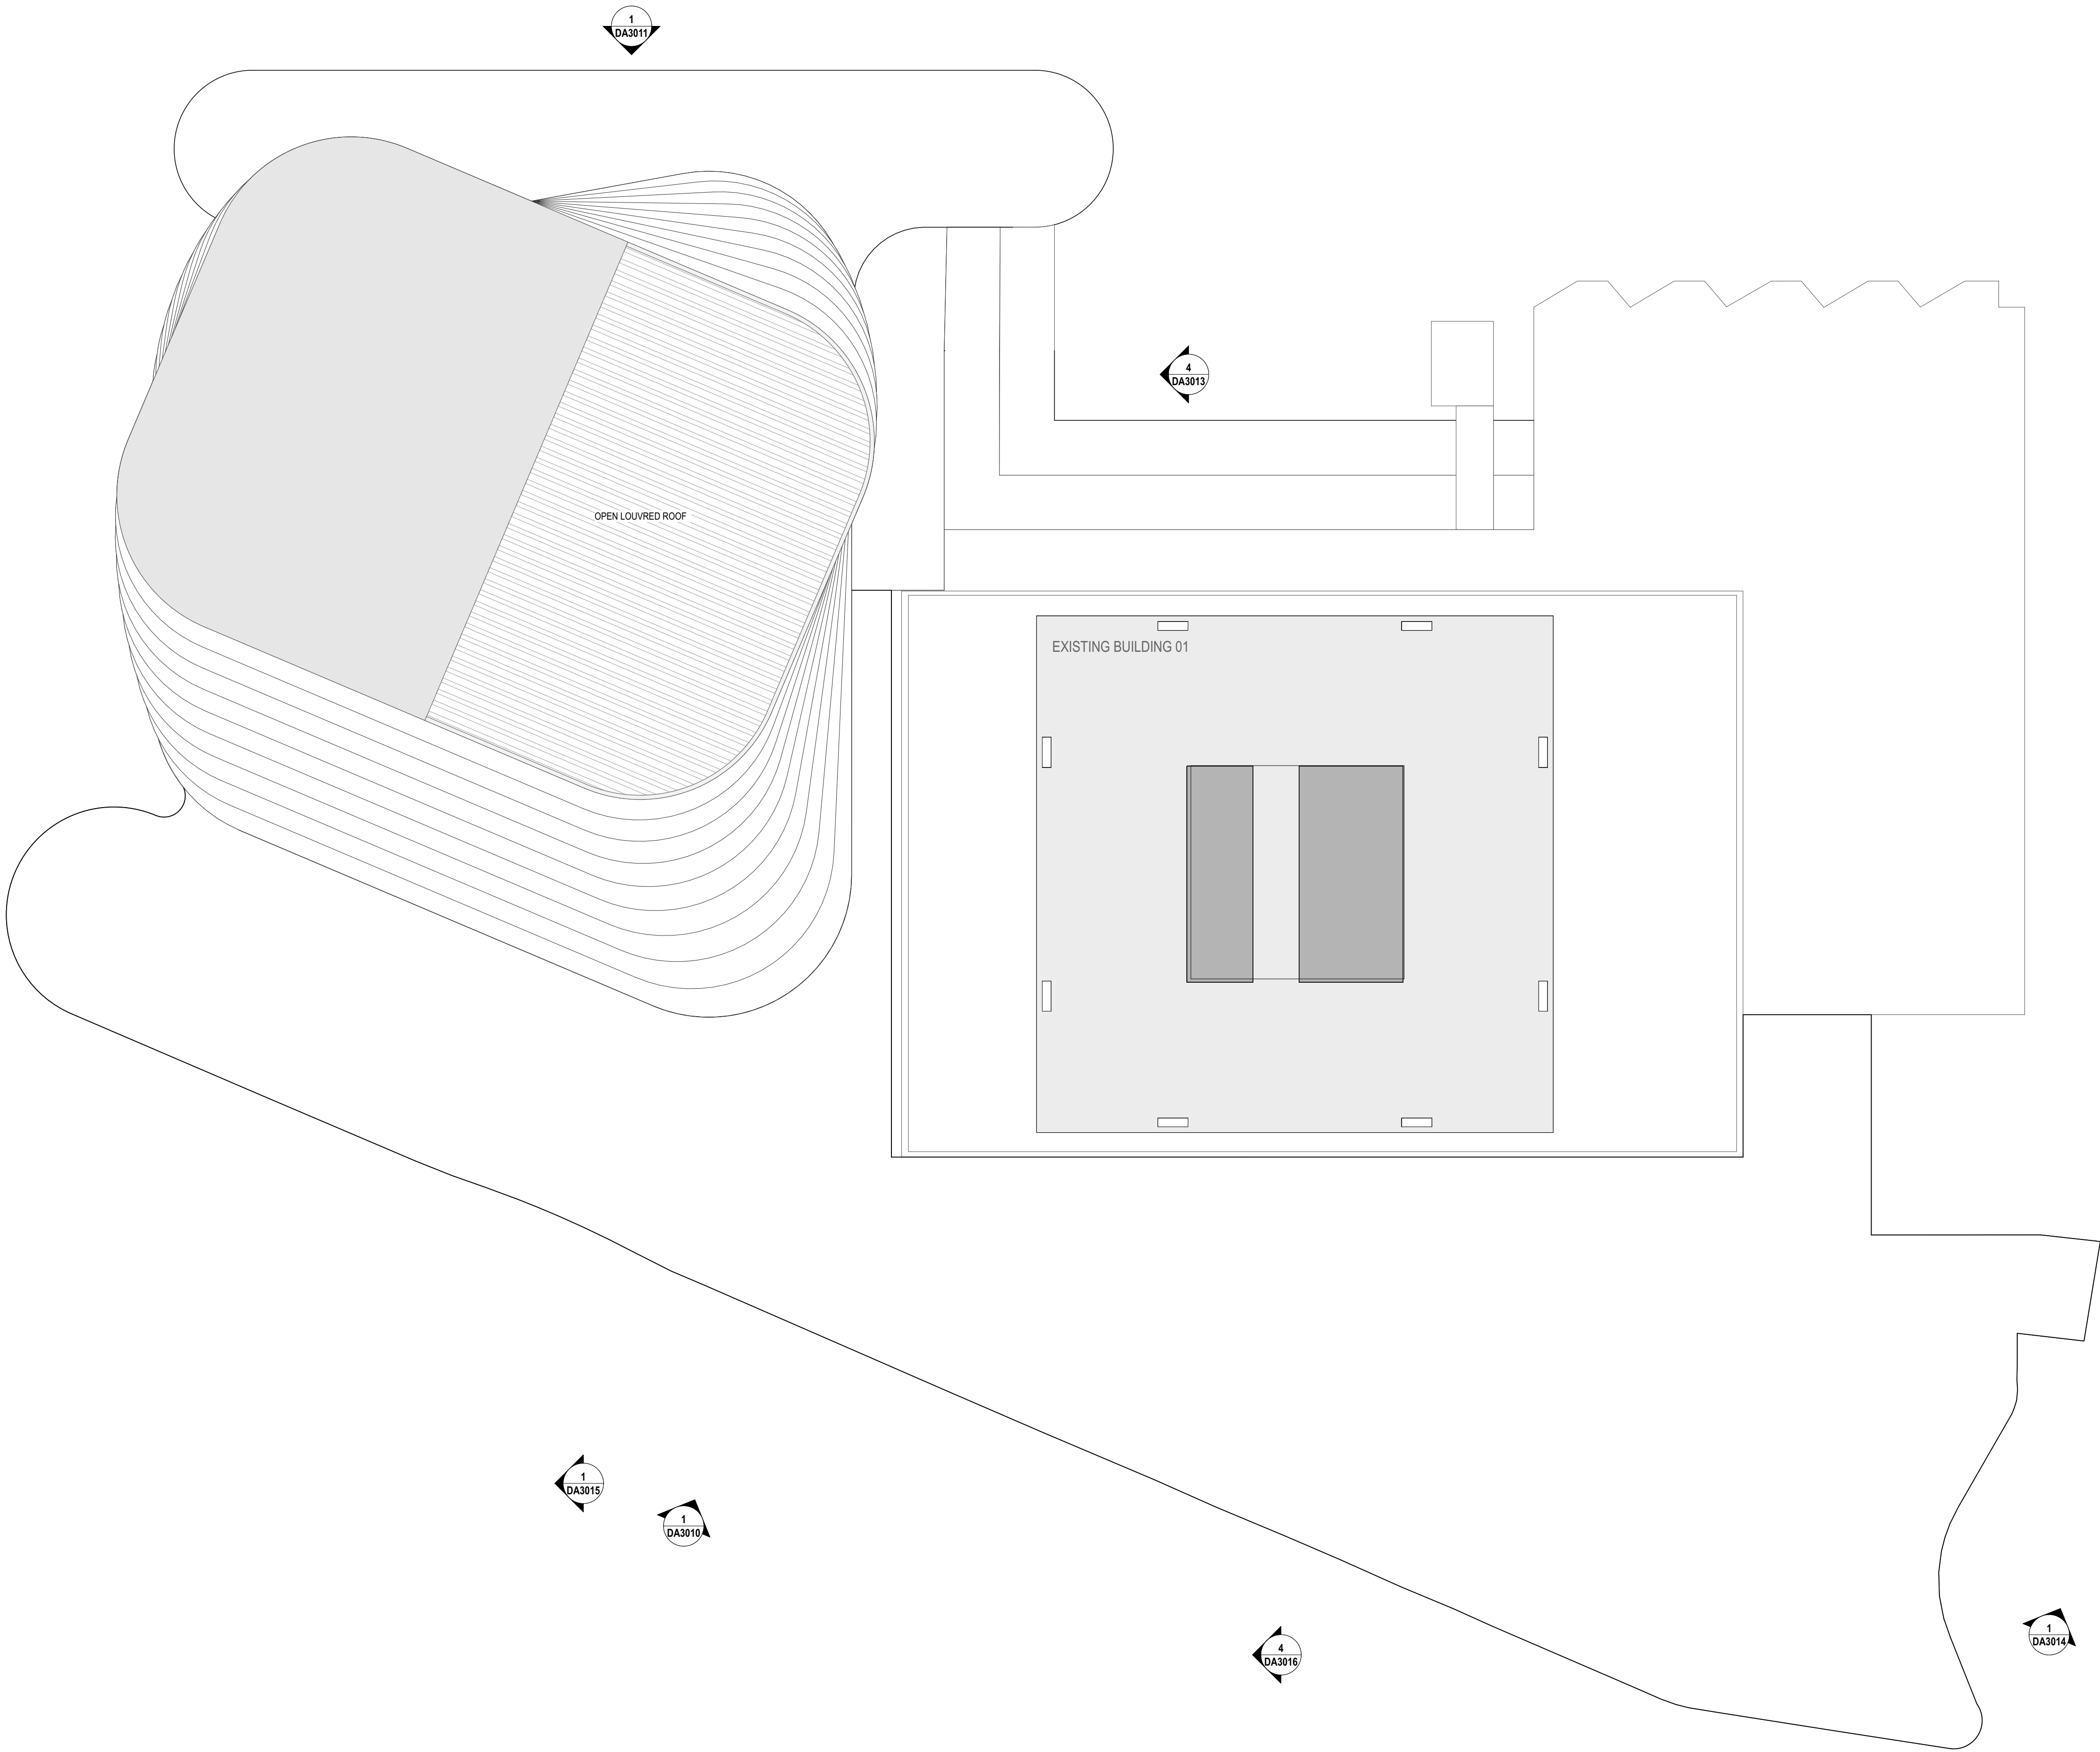


A	ISSUED FOR DEVELOPMENT APPLICATION	05/2016
REV.	DESCRIPTION	DATE



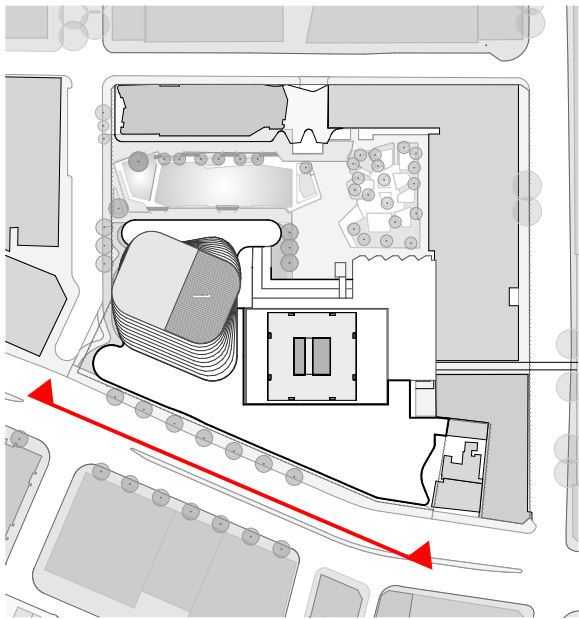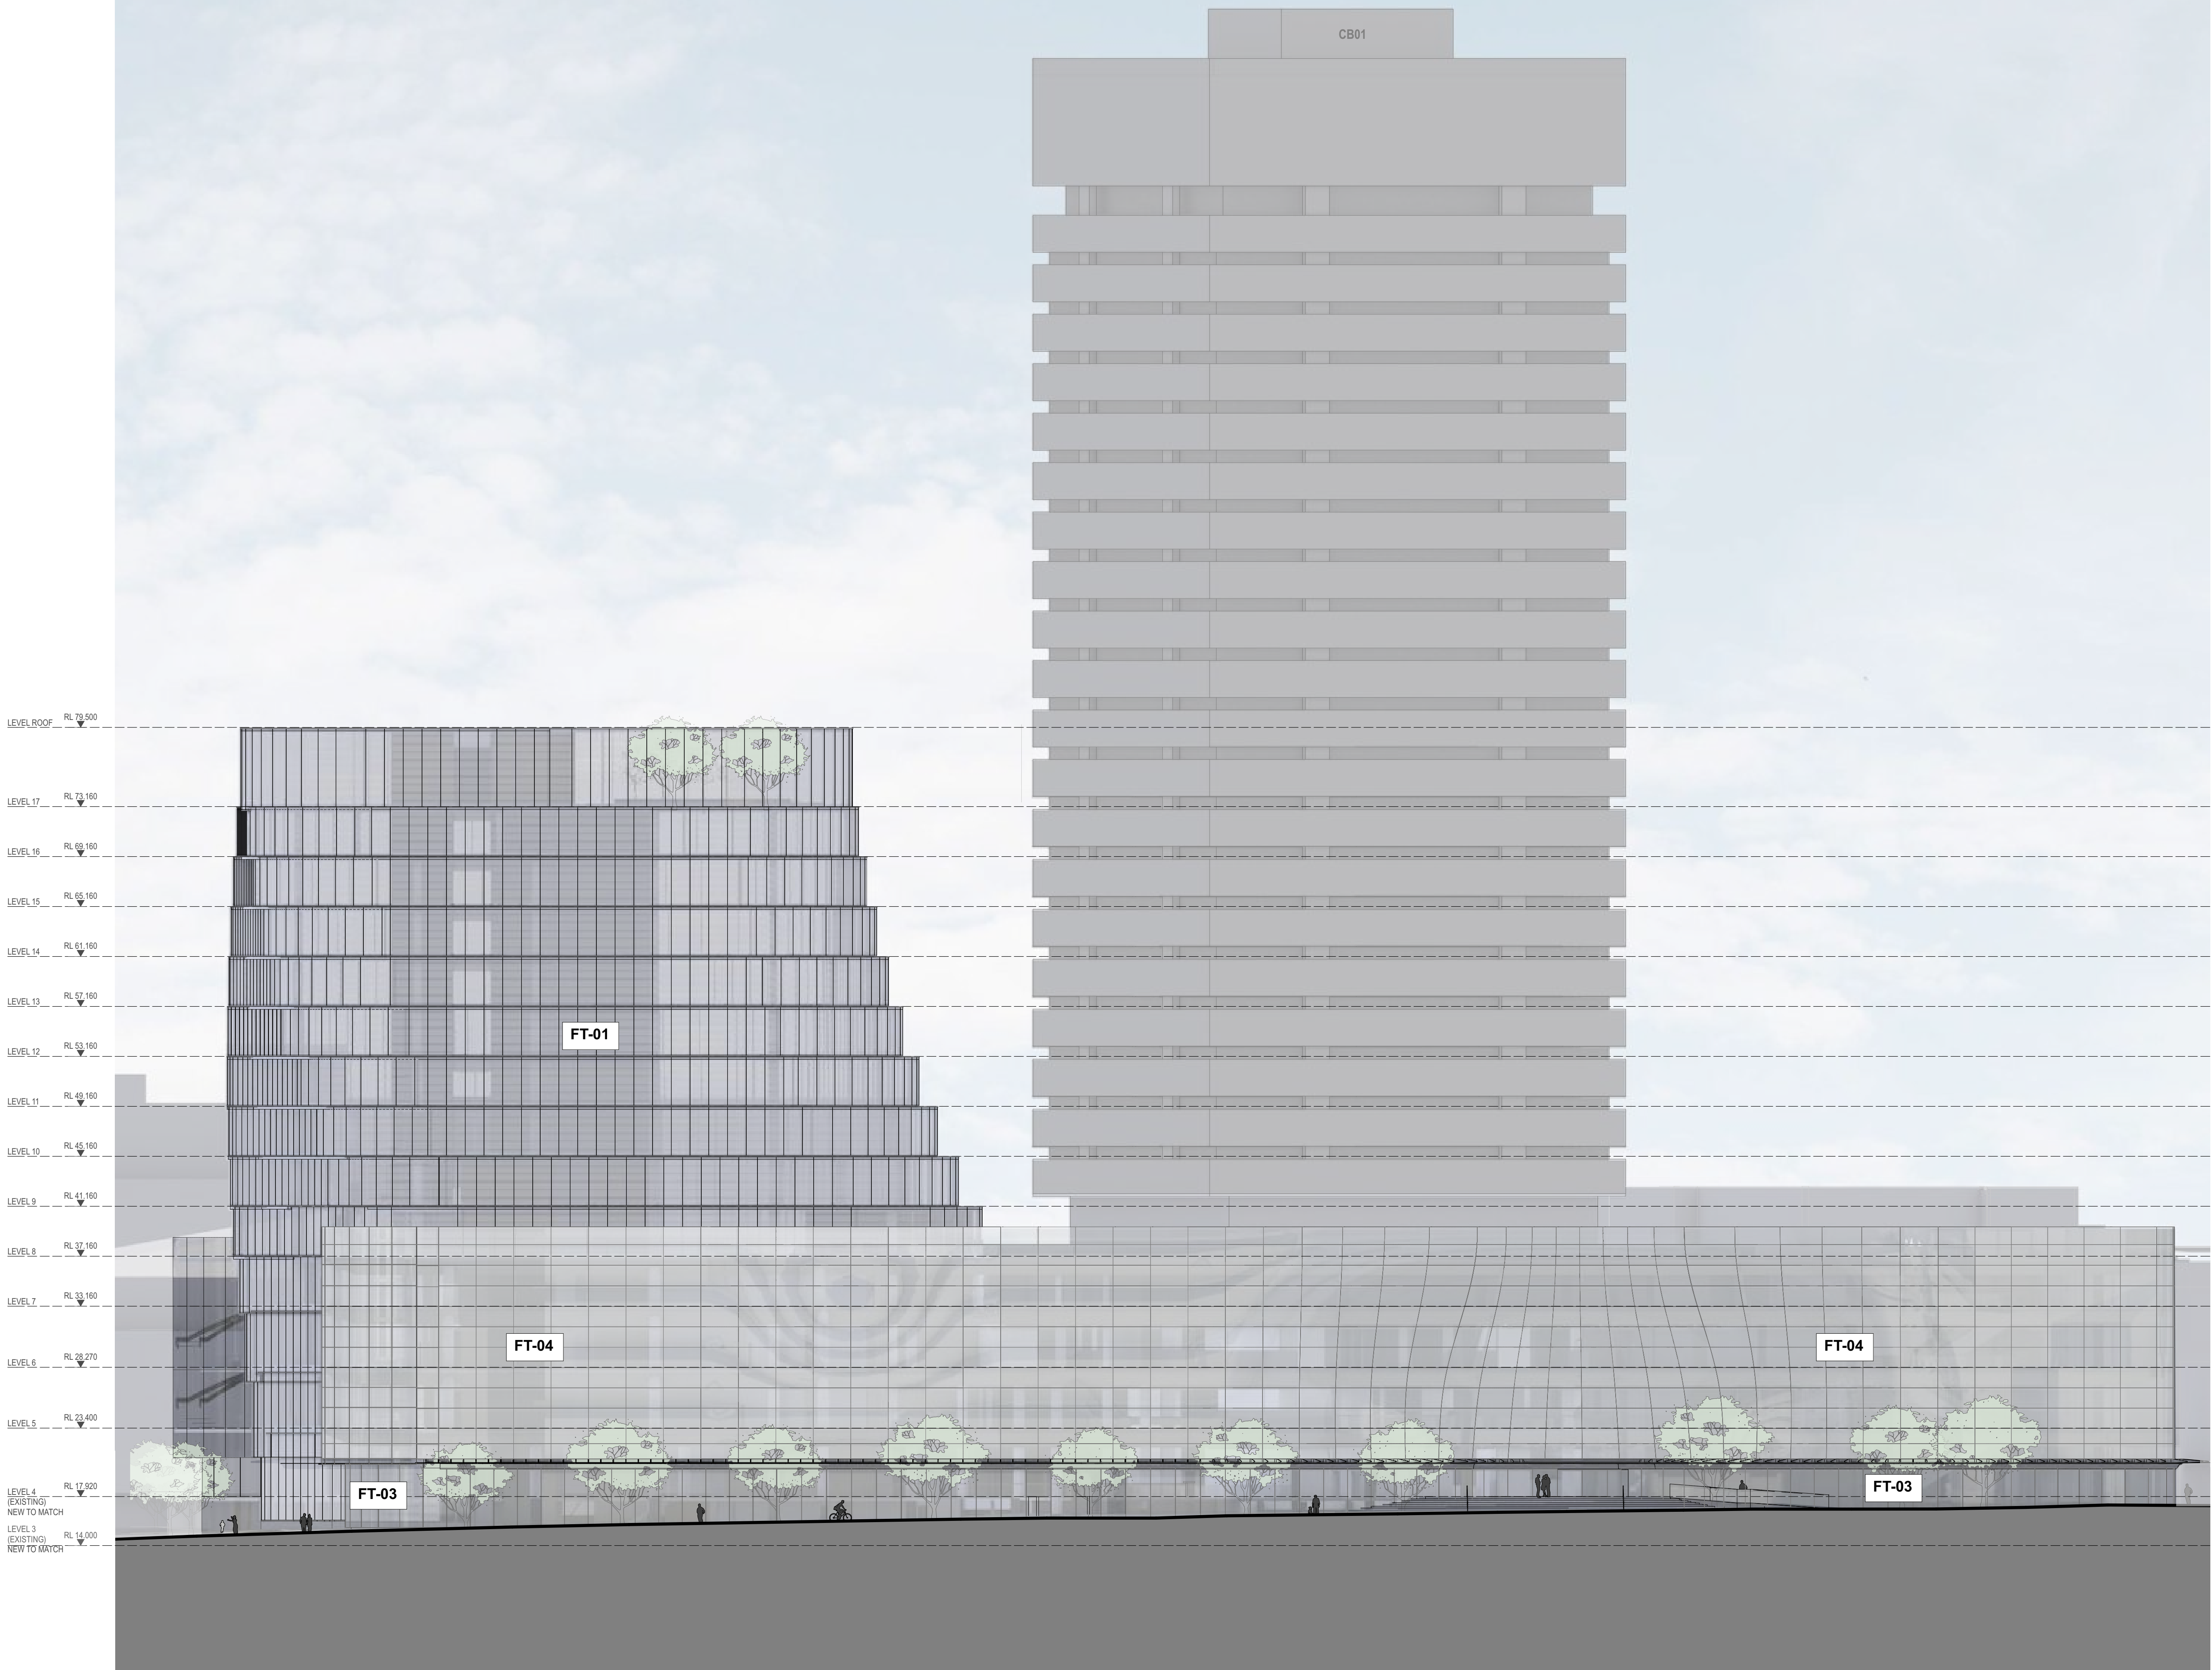

LEGEND

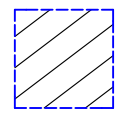

EXTENT OF EXISTING USE



EXTENT OF REFURBISHED AREA

FACADE TYPE LEGEND

FT01 ALUMINIUM FRAMED CLOSED CAVITY CURTAIN WALL SYSTEM WITH INTEGRATED ALUMINIUM VENETIAN BLINDS.

FT02 ALUMINIUM FRAMED DOUBLE GLAZED UNIT, OPERABLE FACADE SYSTEM.

FT03 FRAMELESS SHOPFRONT GLAZING SYSTEM.

FT04 FLUSH GLAZED FACADE SYSTEM.

FT05 SOLID CLADDING - SANDSTONE.

A	ISSUED FOR DEVELOPMENT APPLICATION	05/2016
REV.	DESCRIPTION	DATE

0 2.5 5 10m




1:250 @ A1


MAY 2016

For Approval

DA3010

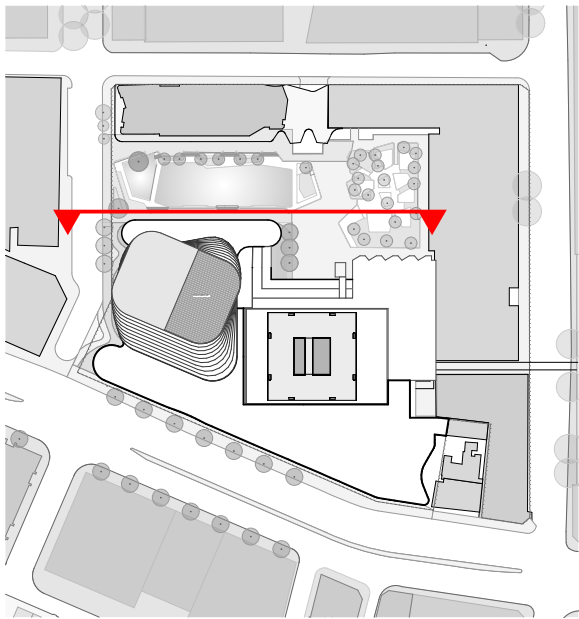

LEGEND

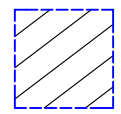

EXTENT OF EXISTING USE



EXTENT OF REFURBISHED AREA

FACADE TYPE LEGEND

FT01

ALUMINIUM FRAMED CLOSED CAVITY CURTAIN WALL SYSTEM WITH INTEGRATED ALUMINIUM VENETIAN BLINDS.

FT02

ALUMINIUM FRAMED DOUBLE GLAZED UNIT, OPERABLE FACADE SYSTEM.

FT03

FRAMELESS SHOPFRONT GLAZING SYSTEM.

FT04

FLUSH GLAZED FACADE SYSTEM.

FT05

SOLID CLADDING - SANDSTONE.

REV.	DESCRIPTION	DATE
A	ISSUED FOR DEVELOPMENT APPLICATION	05/2016

0 2.5 5 10m





1:250 @ A1


MAY 2016

For Approval

DA3011

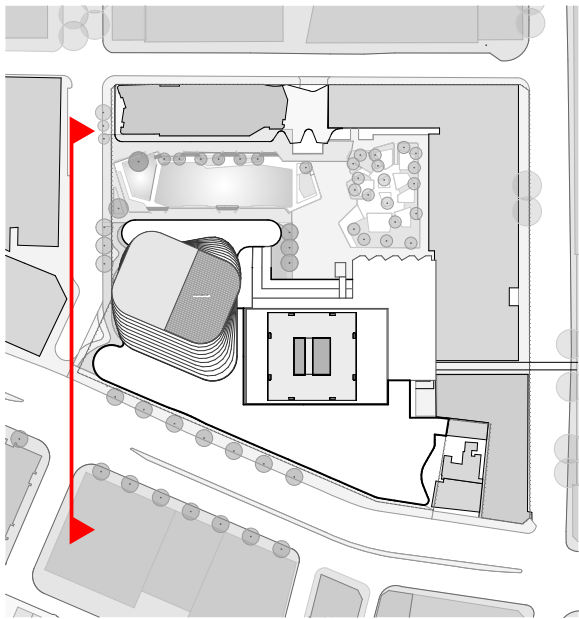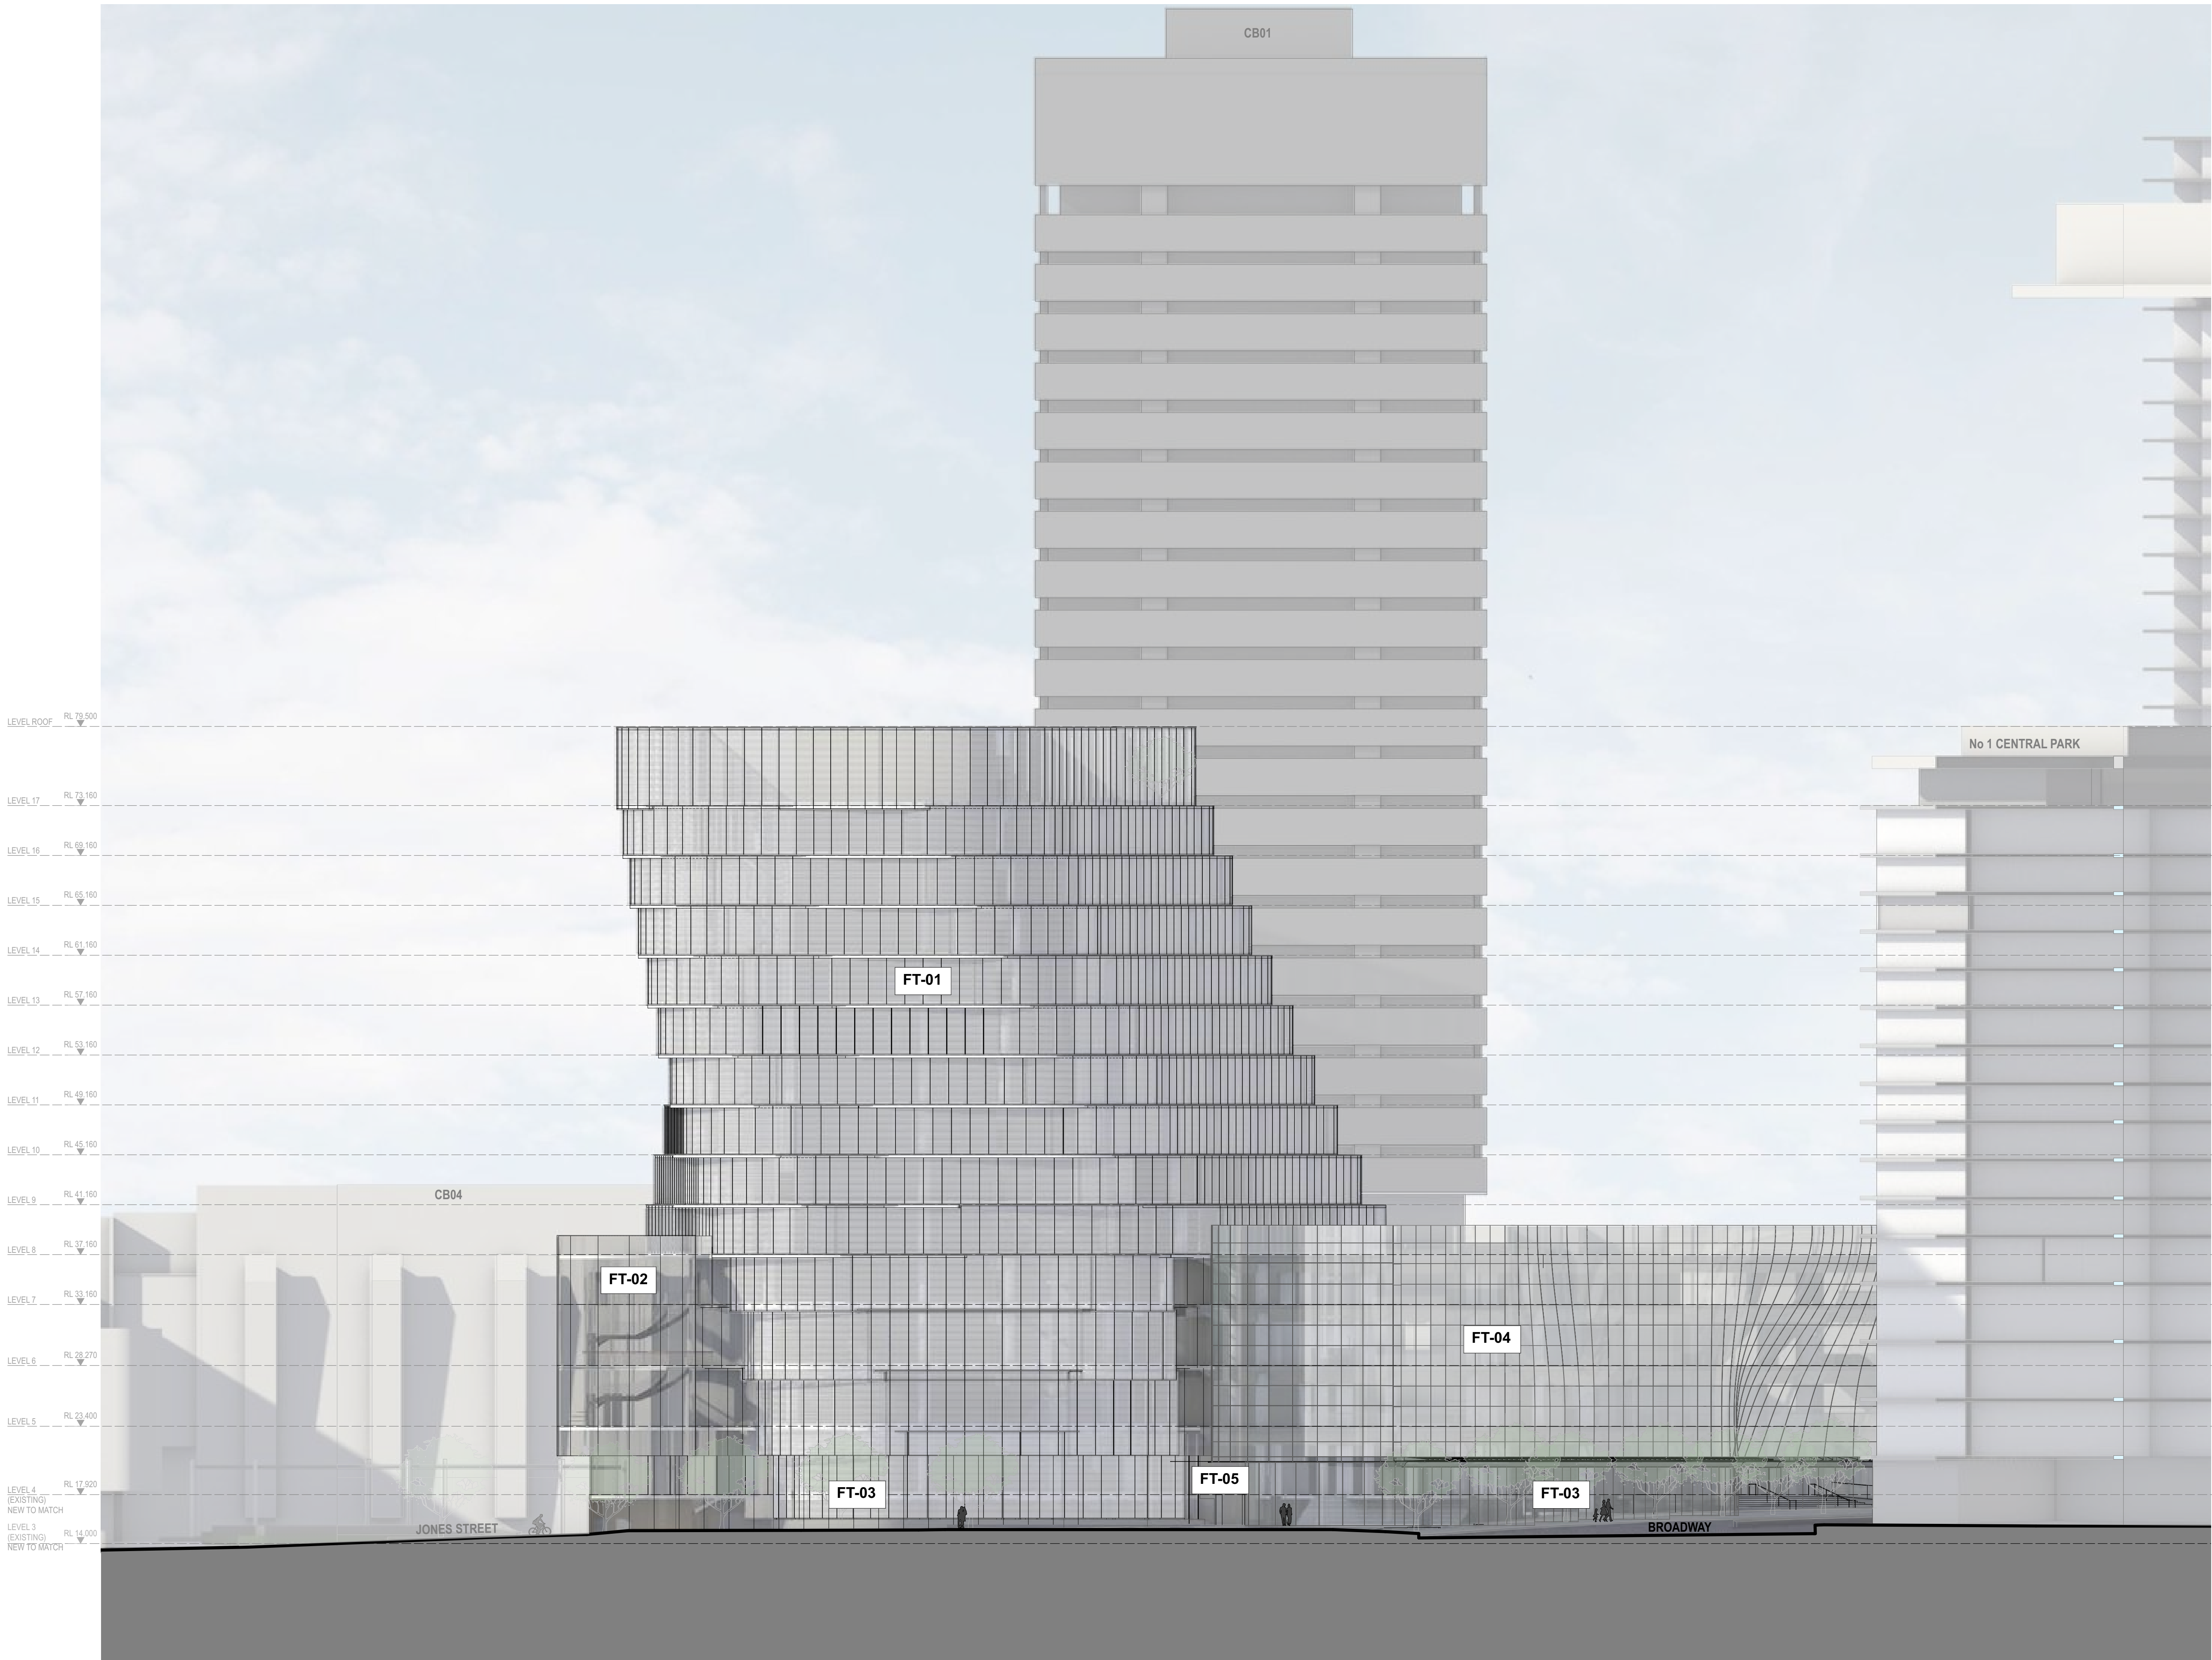

LEGEND

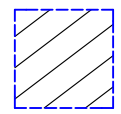

EXTENT OF EXISTING USE



EXTENT OF REFURBISHED AREA

FACADE TYPE LEGEND

FT01 ALUMINIUM FRAMED CLOSED CAVITY CURTAIN WALL SYSTEM WITH INTEGRATED ALUMINIUM VENETIAN BLINDS.

FT02 ALUMINIUM FRAMED DOUBLE GLAZED UNIT, OPERABLE FACADE SYSTEM.

FT03 FRAMELESS SHOPFRONT GLAZING SYSTEM.

FT04 FLUSH GLAZED FACADE SYSTEM.

FT05 SOLID CLADDING - SANDSTONE.

A	ISSUED FOR DEVELOPMENT APPLICATION	05/2016
REV.	DESCRIPTION	DATE

0 2.5 5 10m



1:250 @ A1

MAY 2016

For Approval

DA3012