


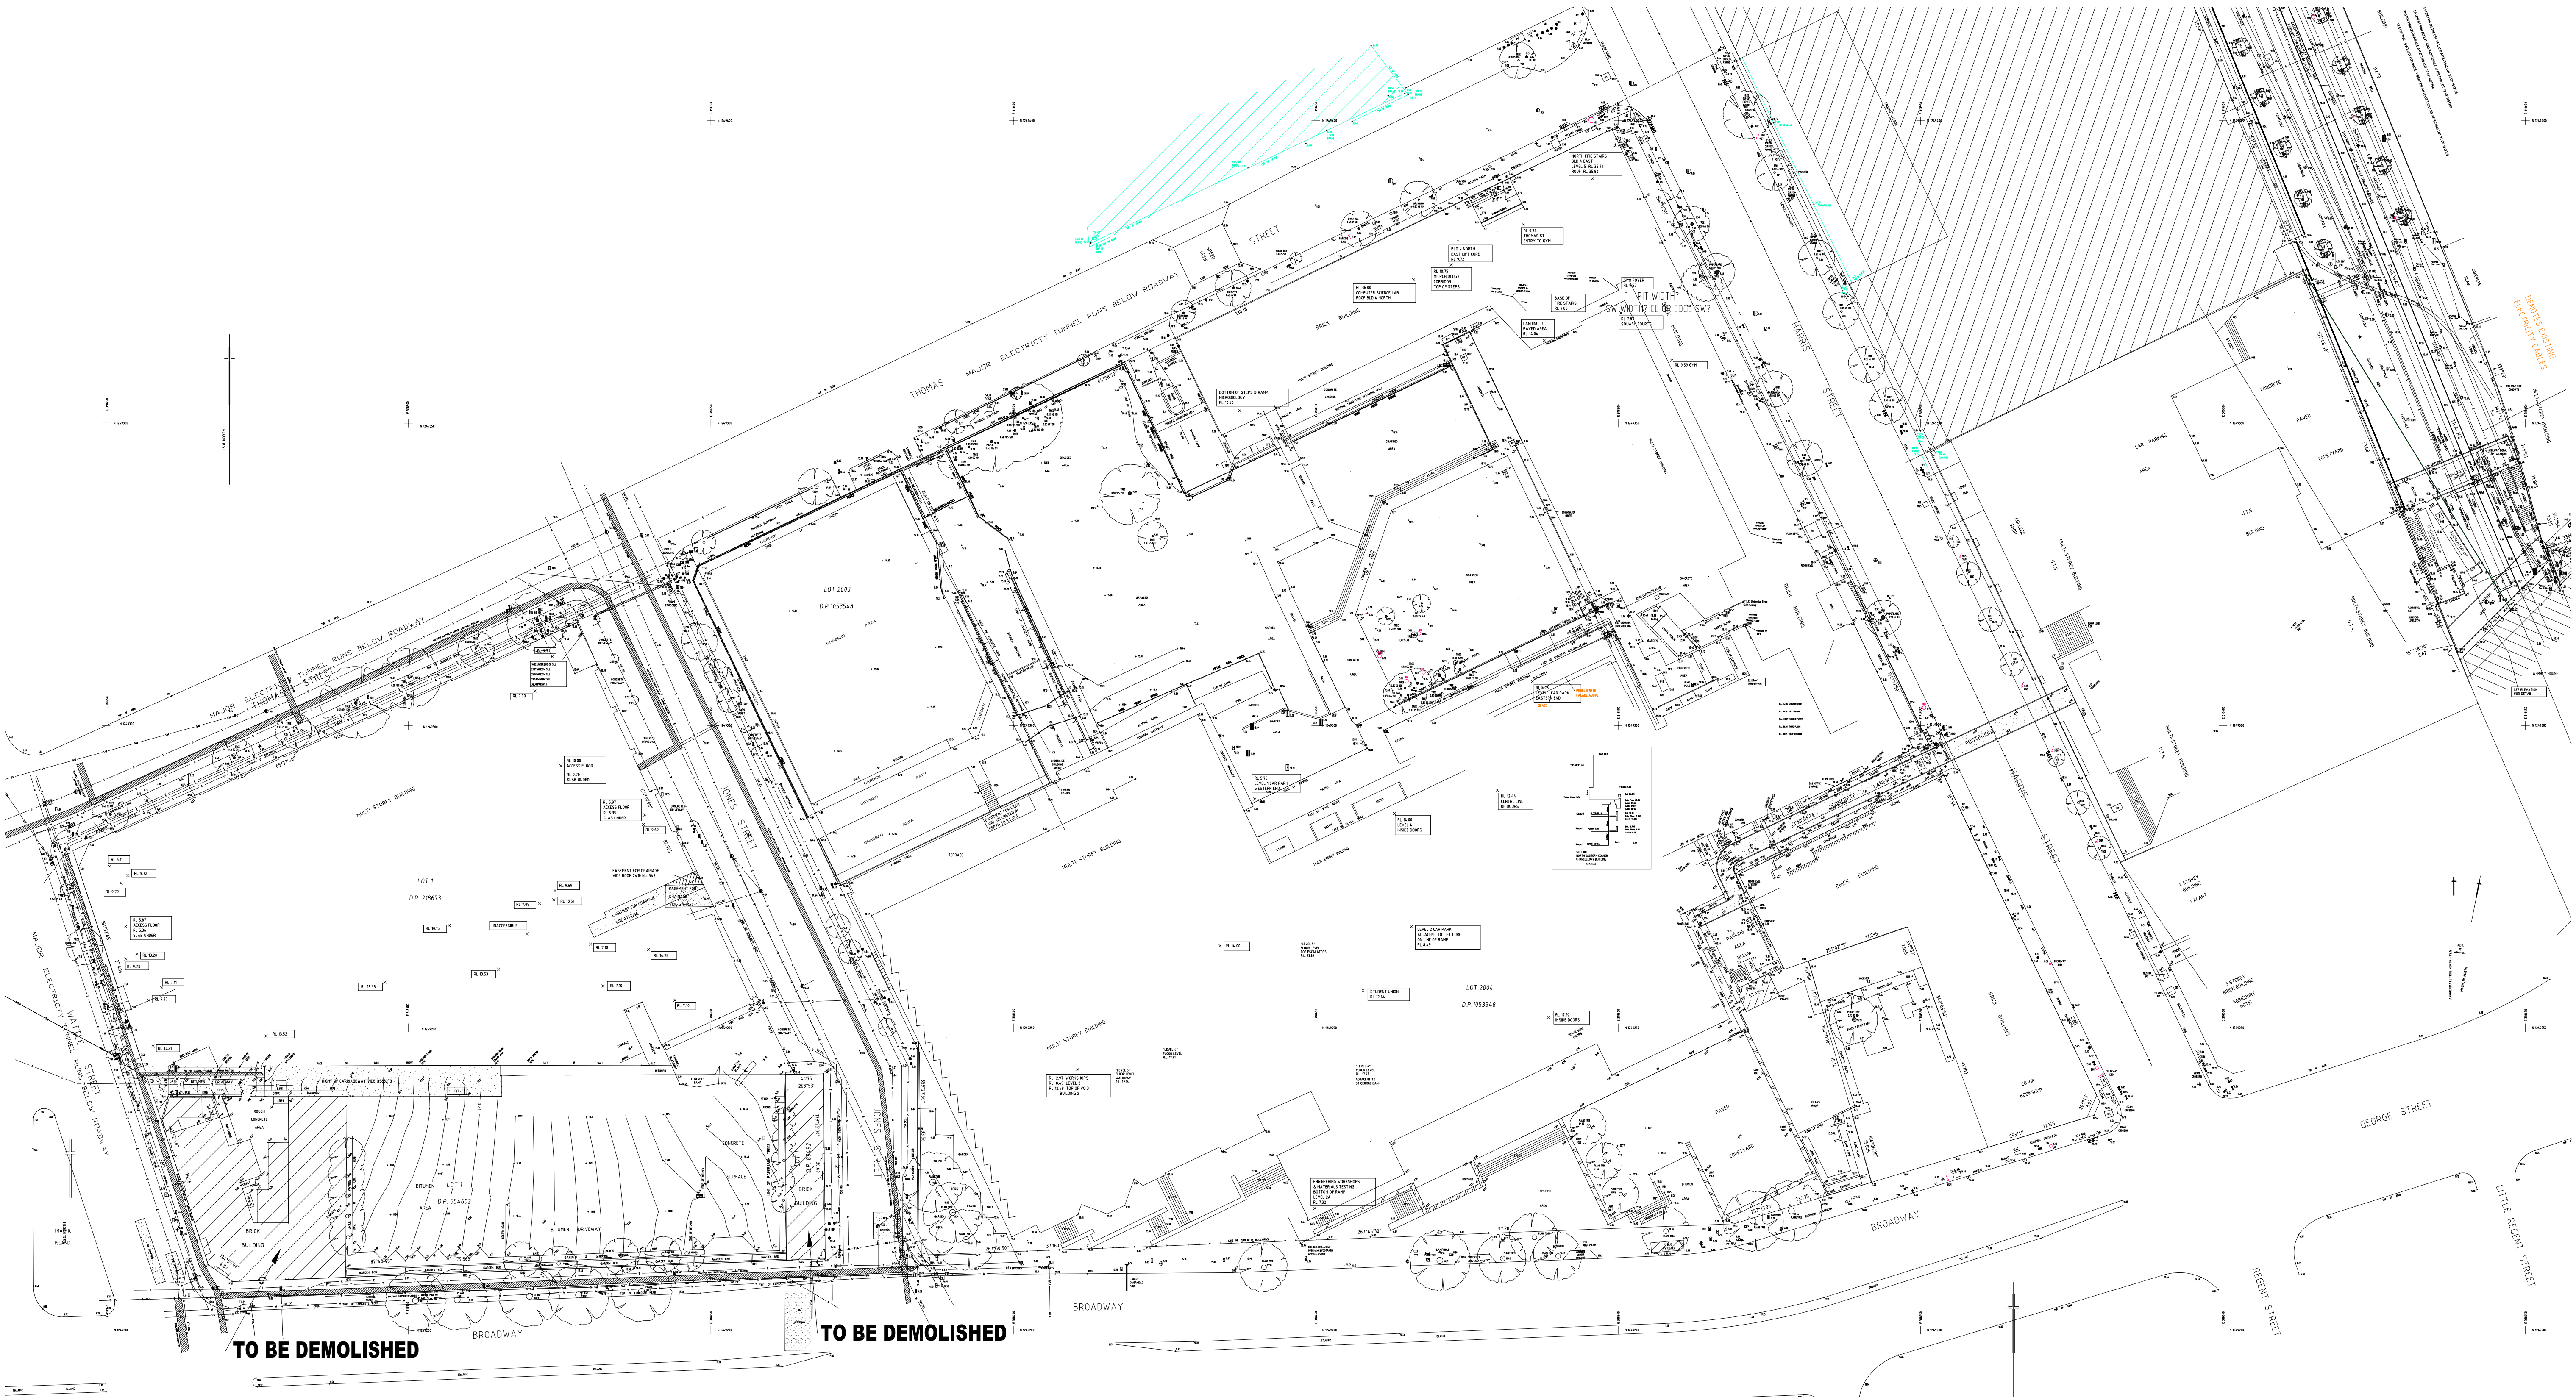

NOTES:

× RL 12.44 INDICATES LEVELS ADDED 9/1/01 AND 13/7/01

DATUM: AUSTRALIAN HEIGHT DATUM

CONTOUR INTERVAL: 0.2m

ORIGIN OF LEVELS: PM 56538 RL 10.622

ORIGIN OF CO-ORDINATES: PM 54327

DISTANCES ARE PLANE DISTANCES

LEGEND

POSITION OF UNDERGROUND SERVICES PLOTTED FROM INFORMATION SUPPLIED BY THE RELEVANT AUTHORITIES AND MAY BE APPROXIMATE ONLY

- SEWER PIT
- ELECTRICITY PIT
- ◆ ELECTRICITY POLE WITH LIGHT
- ◆ ELECTRICITY POLE
- GAS VALVE
- HYDRANT
- LIGHT POLE
- MANHOLE (UNSPECIFIED)
- POLE (UNSPECIFIED)
- PIT (UNSPECIFIED)
- SEWER PIT
- SEWER MANHOLE
- STOP VALVE
- STORMWATER GRATE
- STORMWATER MANHOLE
- STORMWATER PIT
- TELECOM PIT
- TELECOM TELLAR
- WATER VALVE
- E UNDERGROUND ELECTRICITY
- G OVERHEAD POWER LINES
- S UNDERGROUND GAS
- SW UNDERGROUND STORMWATER
- SW UNDERGROUND STORMWATER
- U UNDERGROUND WATER SUPPLY
- T UNDERGROUND TELECOMMUNICATIONS
- SKA RAILWAY CONDUITS

NOTE: SERVICES SHOWN AS DOTTED LINE — SW ARE APPROXIMATE ONLY

		RYGATE & COMPANY PTY. LIMITED		CLIENT		PLAN			
		SURVEYORS, TOWN PLANNERS		UNIVERSITY OF TECHNOLOGY, SYDNEY		UTS CAMPUS ULTIMO			
		ROAD & DRAINAGE ENGINEERS		LOCALITY					
		24 MARKET STREET, SYDNEY 2000		BROADWAY					
		PHONE 9262 6800 ACN 001 204 897 FAX 9262 6843		L.G.A.					
		ABN 61 001 204 897		SYDNEY		REFERENCE No.	PLAN No.	DATE	SHEET No.
						68809	020309.dwg	02.03.09	1
						OF 1 SHEETS			