
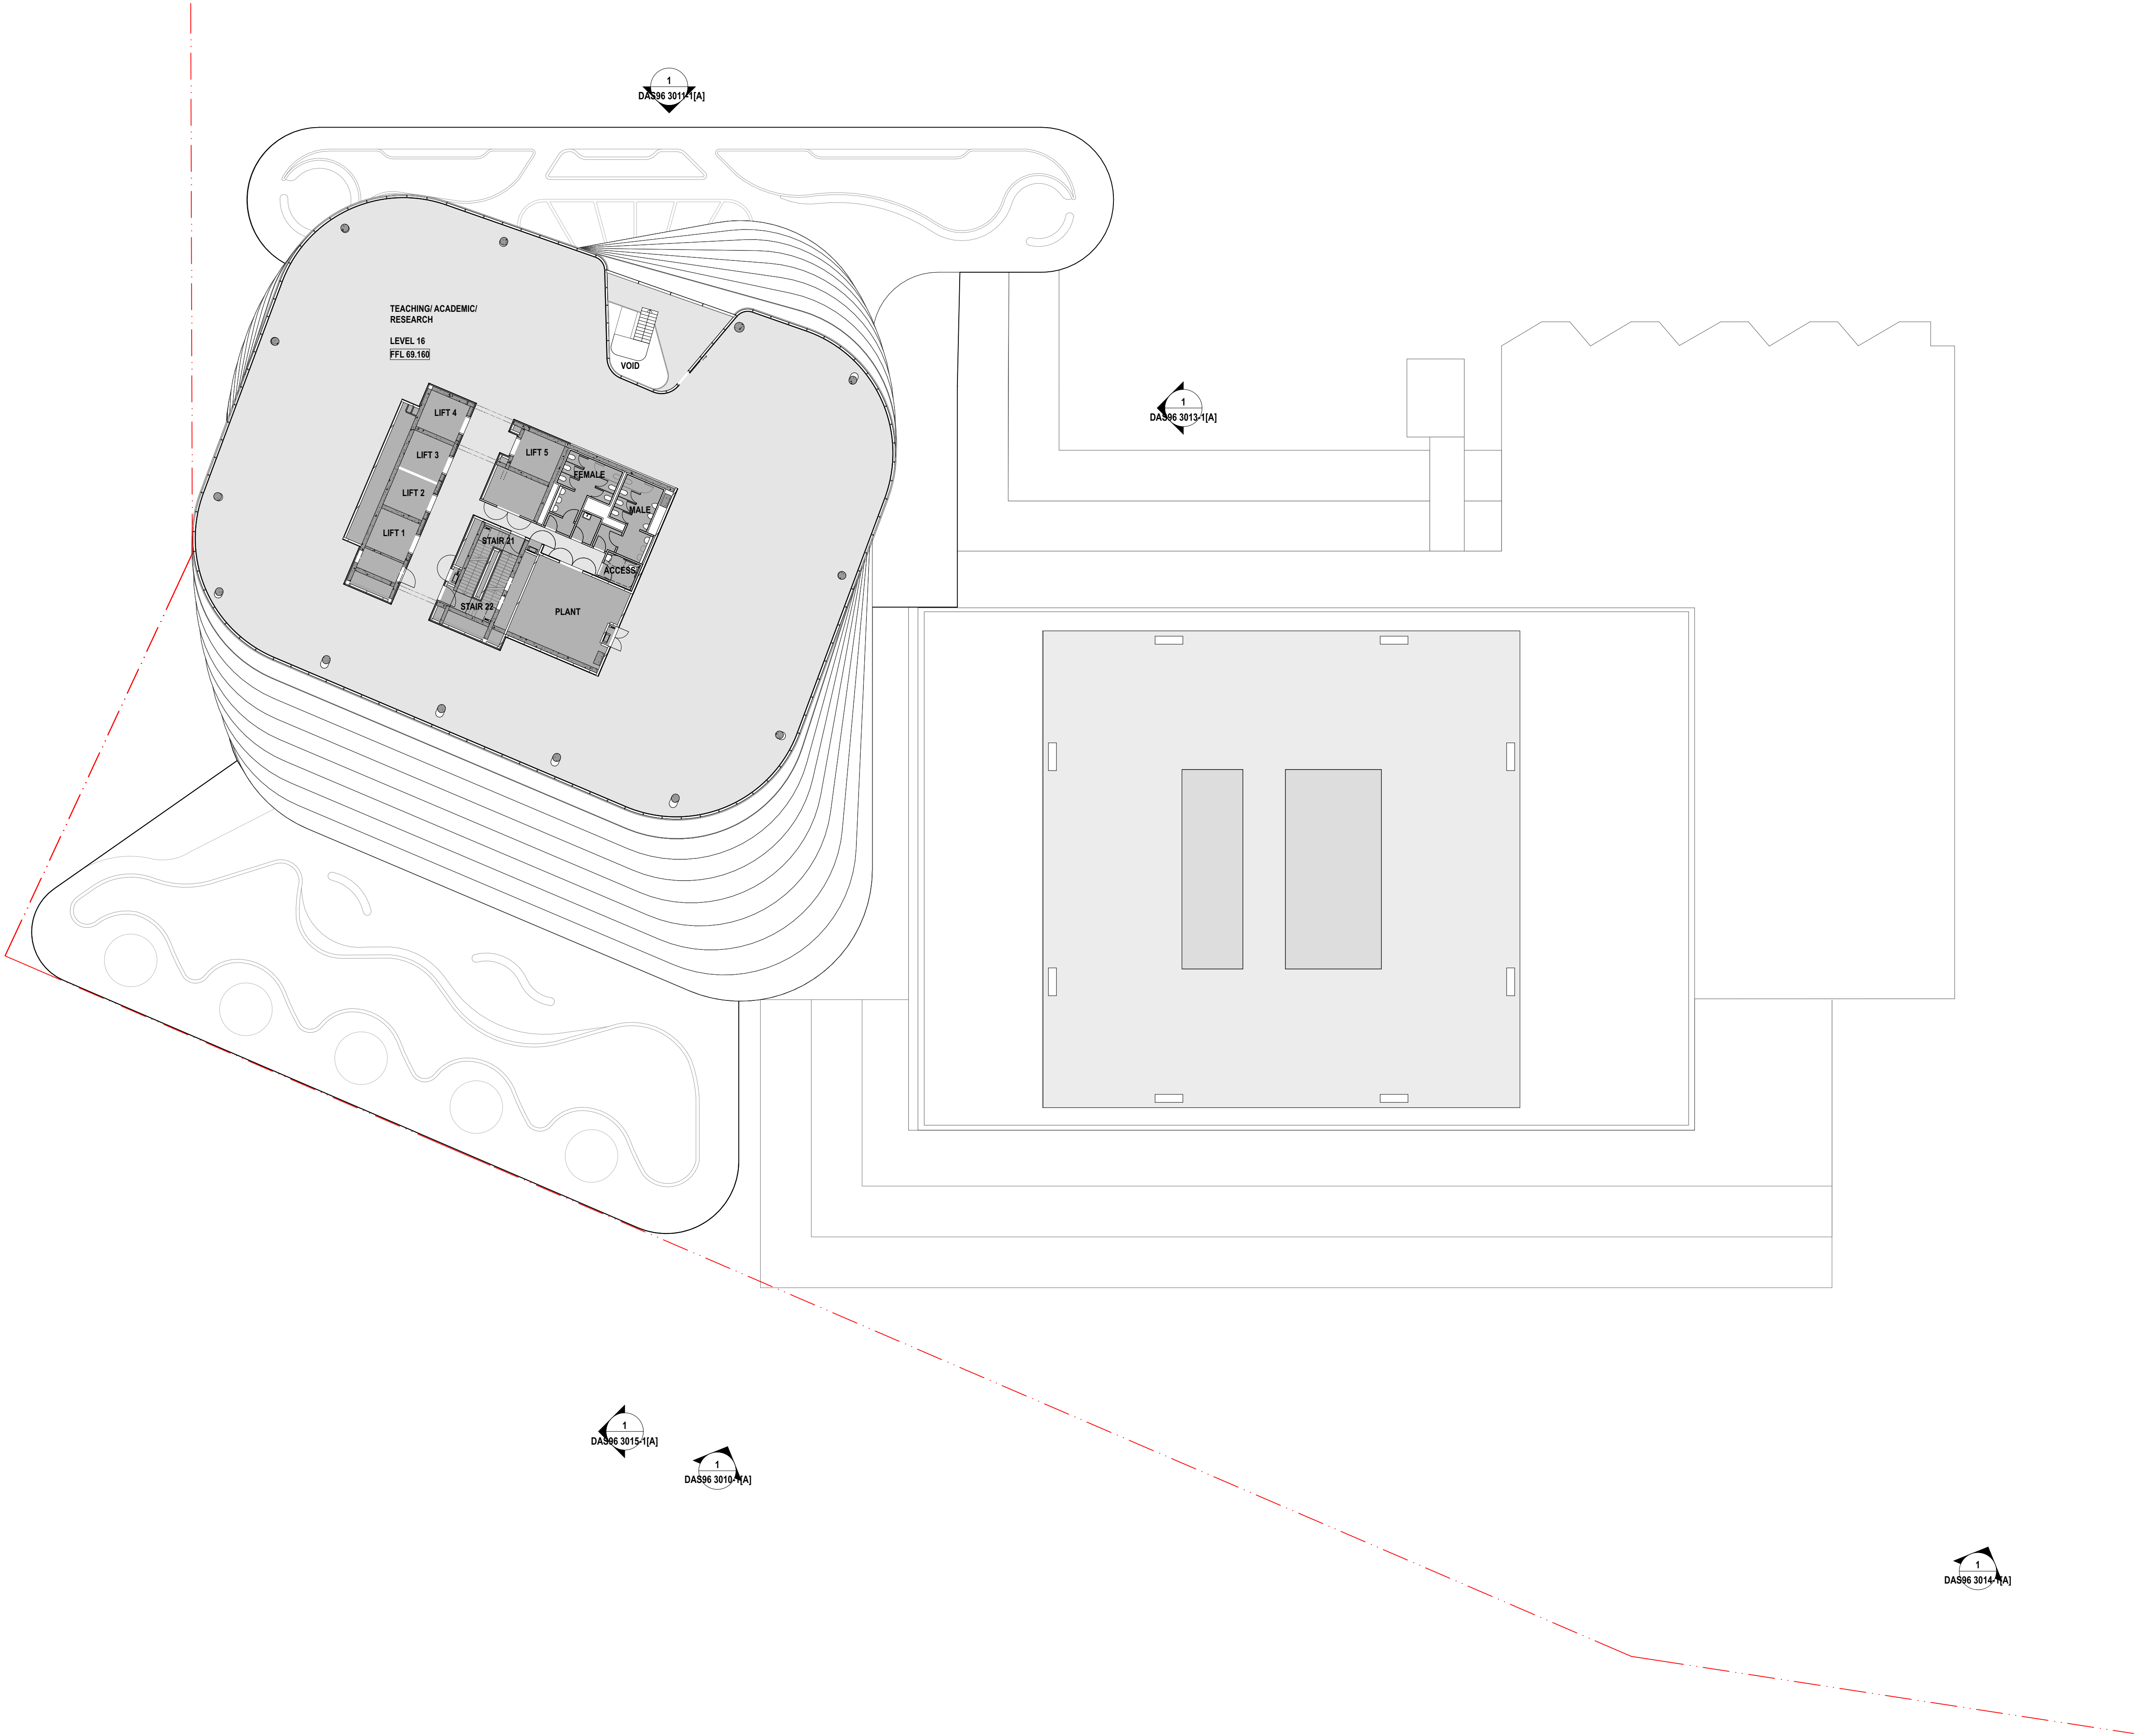


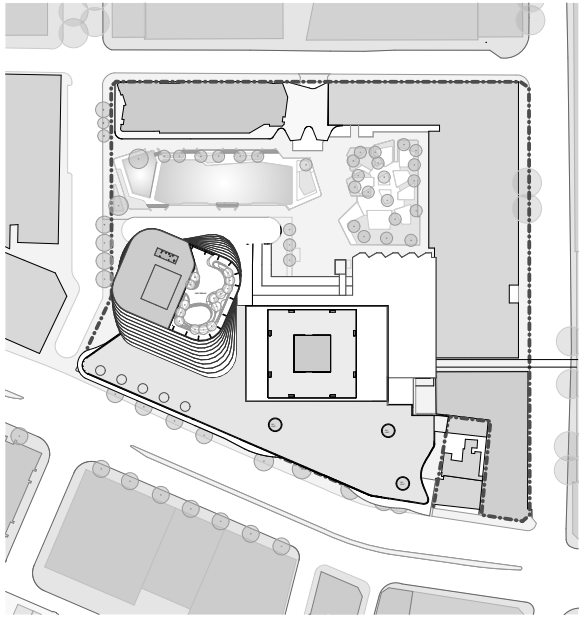

A	ISSUED FOR DEVELOPMENT APPLICATION S96	01/2017
REV.	DESCRIPTION	DATE