
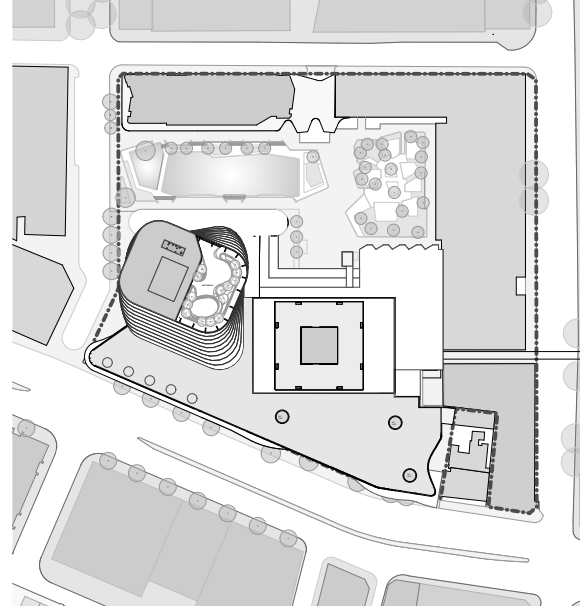


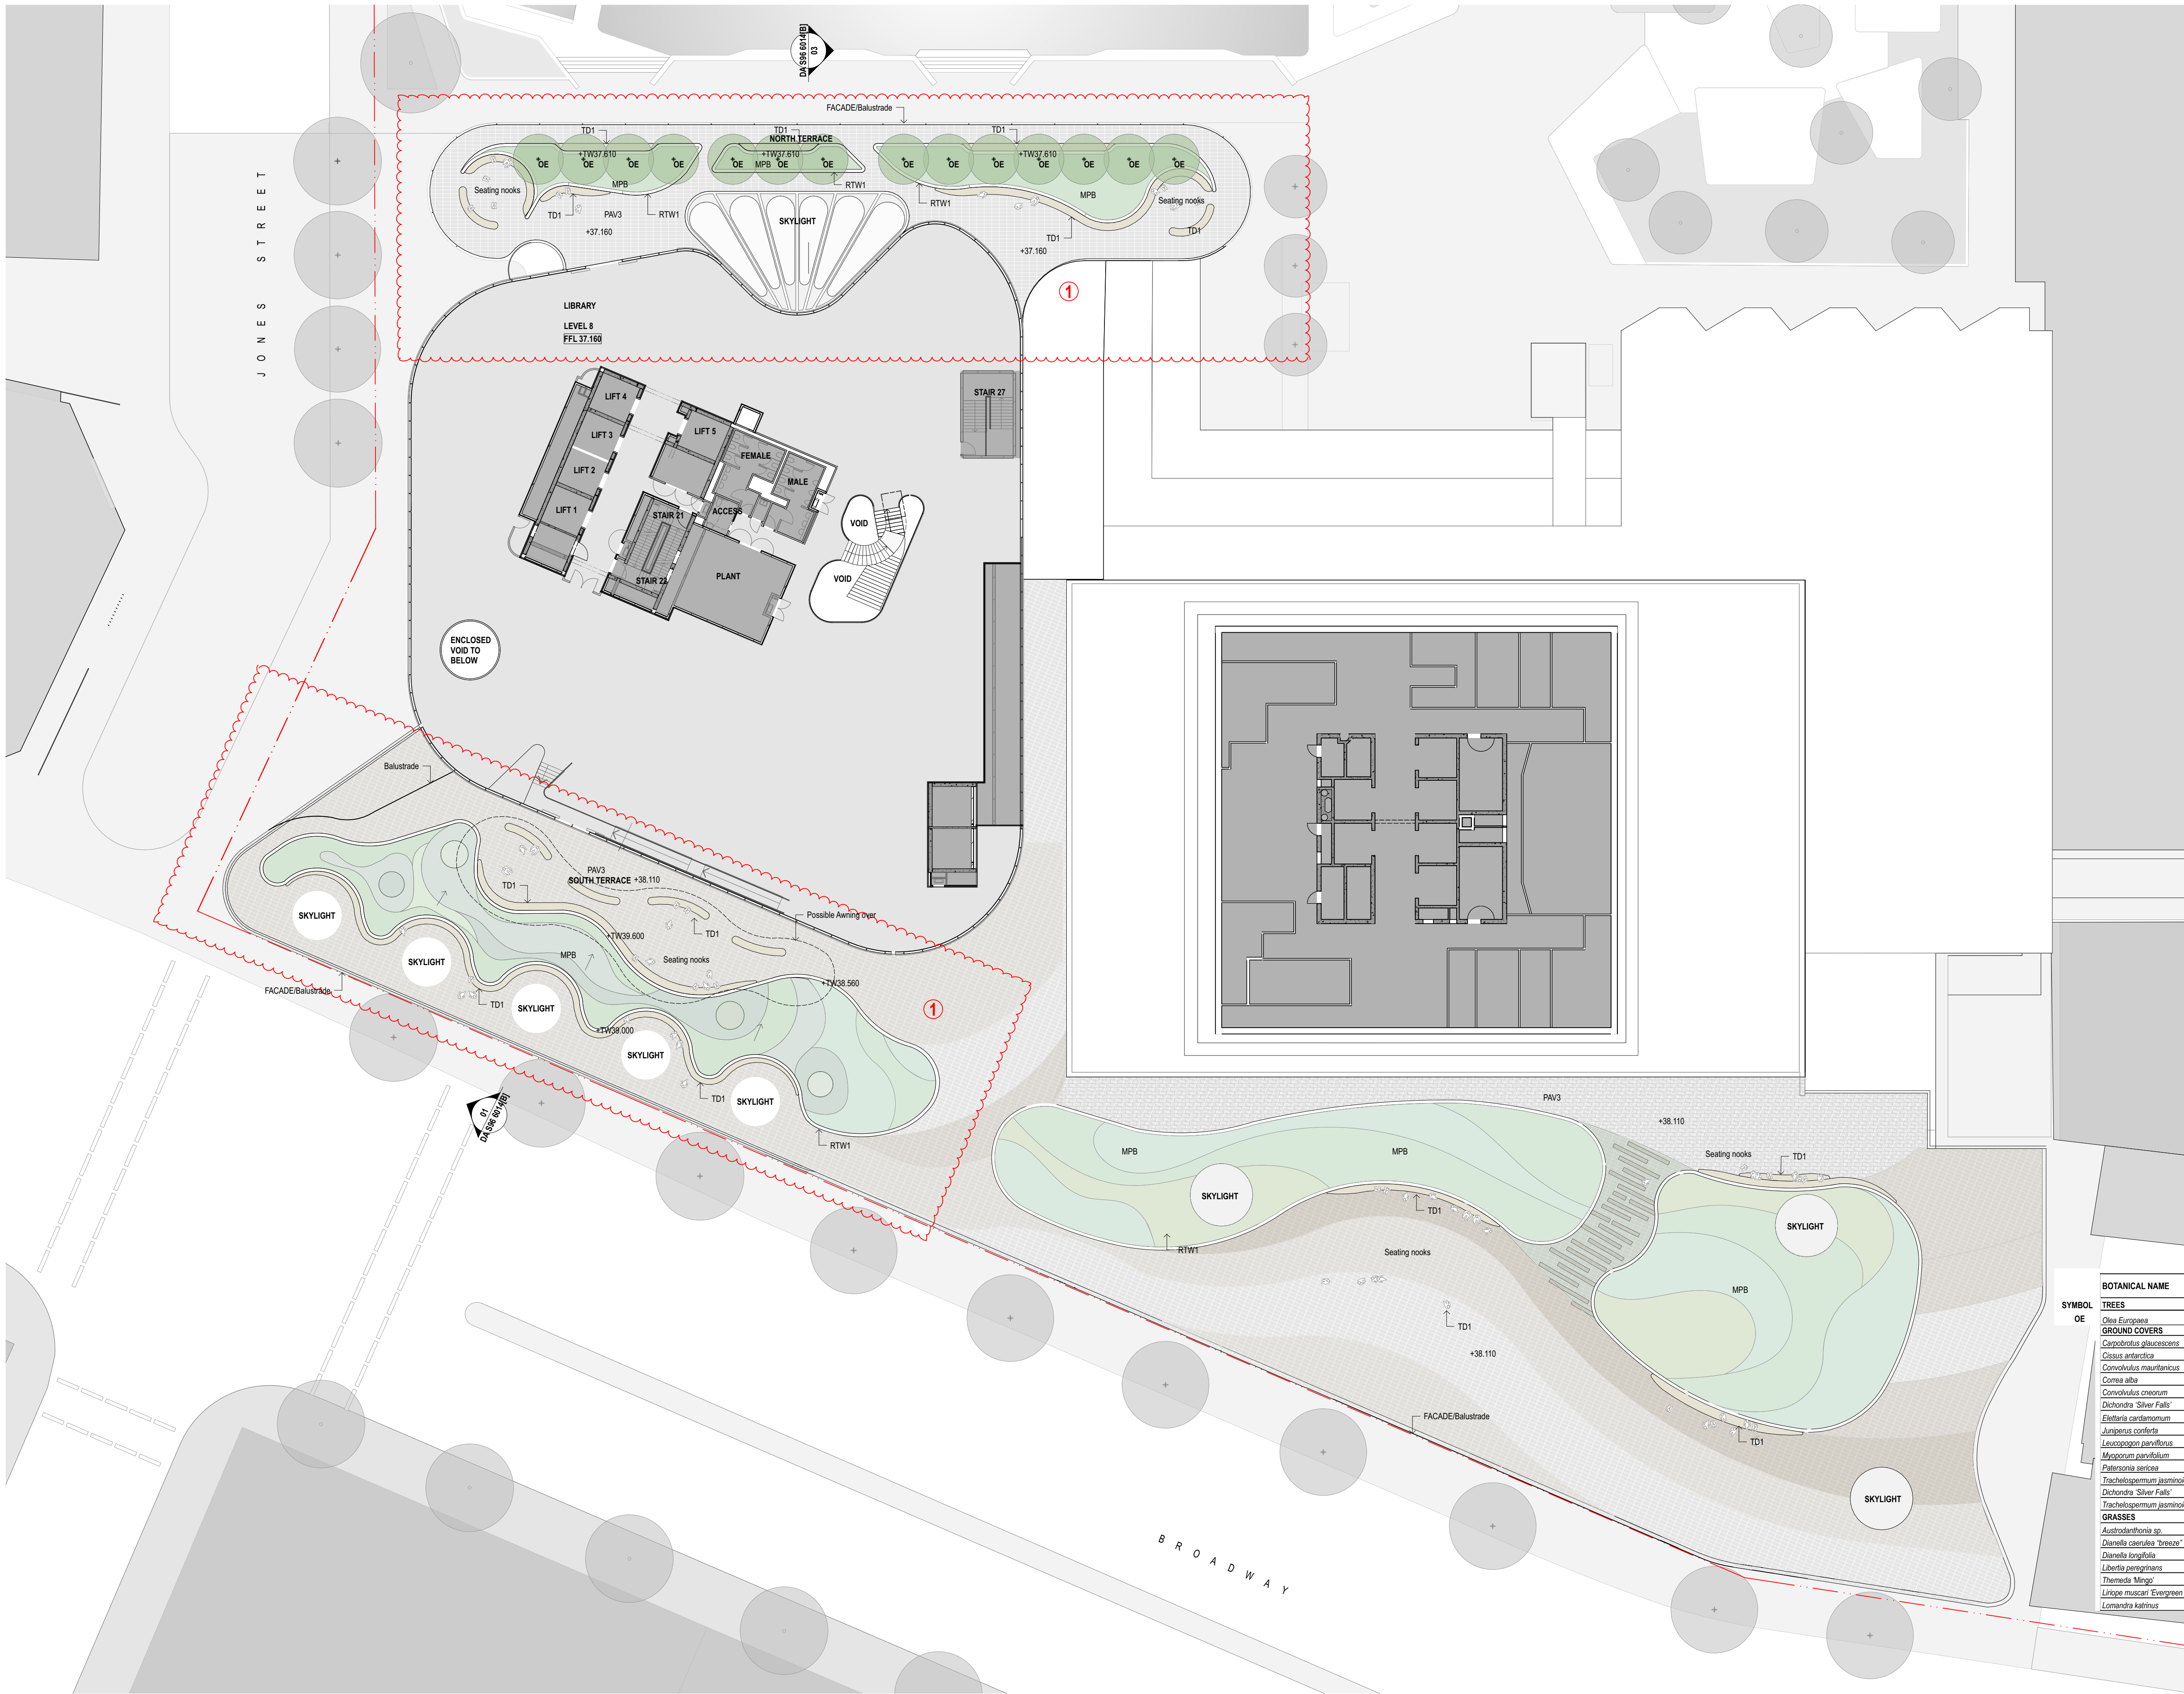

- LEGEND**
- NEW TREES
 - TREES TO BE RETAINED
 - TREES TO BE REMOVED
 - BOUNDARY LINE
 - SCOPE OF WORKS
- MPB** AREAS OF MASS PLANTING
- TRF** AREAS OF TURF
- PAV1** NEW GRANITE PAVING TO CITY OF SYDNEY SPECIFICATION
- PAV2** NEW PRECAST CONCRETE PAVING WITH VARIOUS FINISHES (RADIAL PATTERN)
- TD2** NEW TIMBER DECKING
- PAV3** PAVING LAID ON PAVING SUPPORTS OR SIMILAR
- PAV4** PRECAST CONCRETE PLANKS
- RTW1** RETAINING WALLS
- HR1** HANDRAIL
- BO1** BOLLARD
- TD1** TIMBER BENCH SEATS

- S96 UPDATES**
- ① REVISED LANDSCAPE GEOMETRY TO ACCOMMODATE SKYLIGHTS & REVISED LEVEL

PLANTING SCHEDULE

	BOTANICAL NAME	COMMON NAME	CONTAINER SIZE	SPACING
SYMBOL	TREES			
	OE	Olea Europaea	European Olive	600L As shown
SYMBOL	GROUND COVERS			
	OE	Carpobrotus glaucescens	Pig Face	150mm 6 per m2
		Cissus antarctica	Kangaroo Vine	150mm 6 per m2
		Convolvulus mauritanicus	Purple convolvulus	150mm 6 per m2
		Cornus alba	White Cornus	150mm 6 per m2
		Convolvulus creorum	Silver bush	150mm 6 per m2
		Dichondra Silver Falls	Silver Falls	150mm 6 per m2
		Elettaria cardamomum	Cardamom	150mm 6 per m2
		Juniperus conferta	Shore Juniper	150mm 6 per m2
		Leucopogon parviflorus	Coastal Beard-Heath Native Currant	150mm 6 per m2
		Myoporum parviflorum	Creeping Boobialla	150mm 6 per m2
		Native Iris / Purple Flag	Native Iris / Purple Flag	150mm 6 per m2
		Trachelospermum jasminoides	Star Jasmine	150mm 6 per m2
		Dichondra Silver Falls	Silver Falls	150mm 9 per m2
		Trachelospermum jasminoides	Star Jasmine	150mm 9 per m2
SYMBOL	GRASSES			
		Austrodanthonia sp.	Wallaby Grass	150mm 9 per m2
		Dianella caerulea 'Breeze'	Blue Flax-lily 'Breeze'	150mm 9 per m2
		Dianella longifolia	Spreading Flax Lily	150mm 9 per m2
		Libertia perigranans	Basket Grass	150mm 9 per m2
		Thymelicus	Kangaroo grass	100mm 9 per m2
		Liriodendron 'Evergreen Giant'	New Zealand Iris	150mm 9 per m2
		Lomandra latifolia	Mai-Rush	150mm 9 per m2

B	ISSUED FOR DEVELOPMENT APPLICATION S96	01/2017
REV.	DESCRIPTION	DATE