



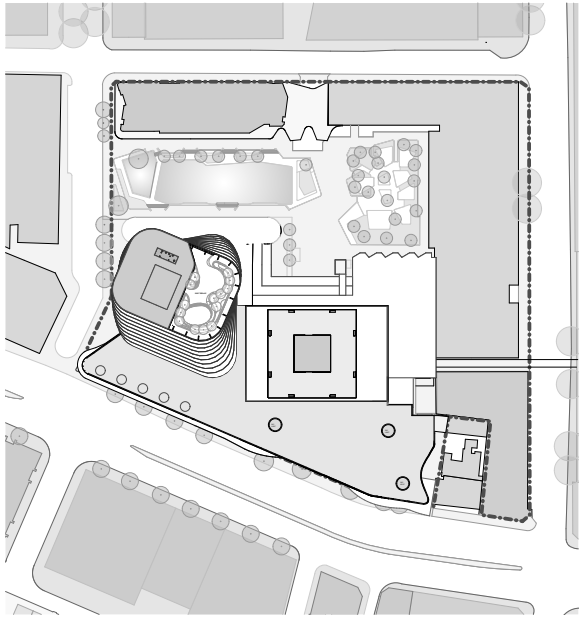

CHANGES

- ① SUPERLAB FLUES

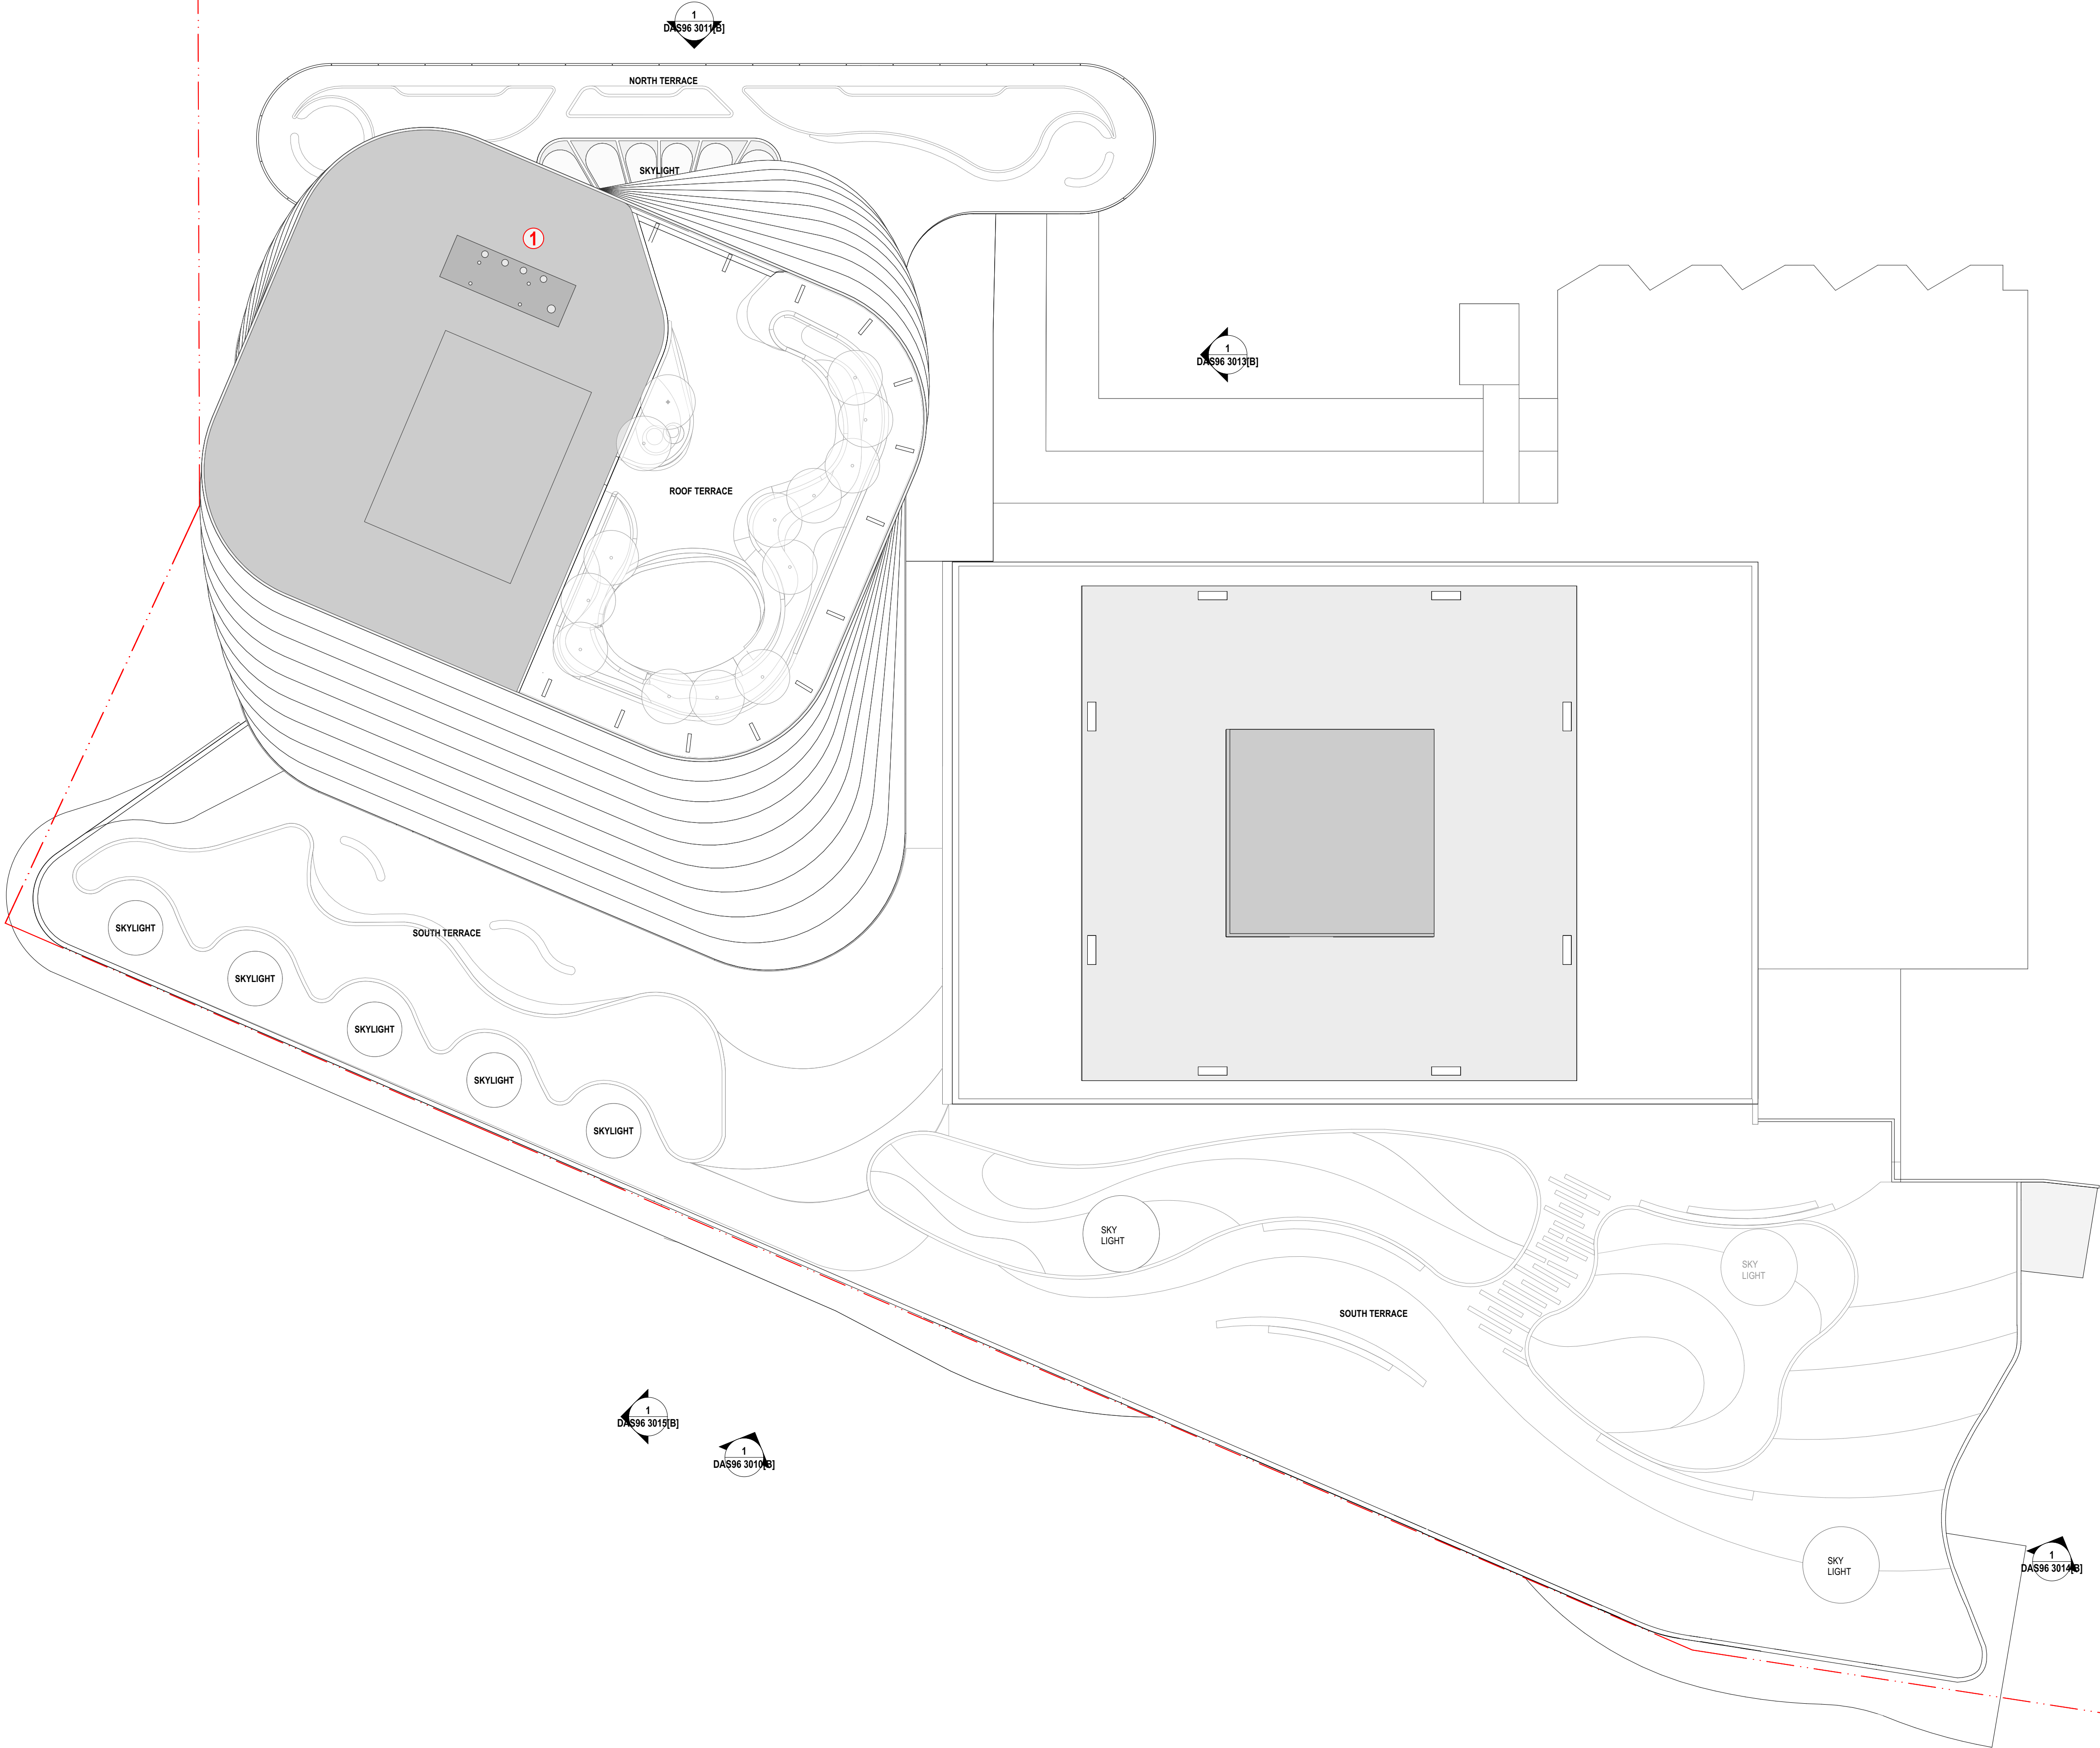

General Arrangement Proposed - RF Roof

B	ISSUED FOR DEVELOPMENT APPLICATION S96	01/2017
REV.	DESCRIPTION	DATE