
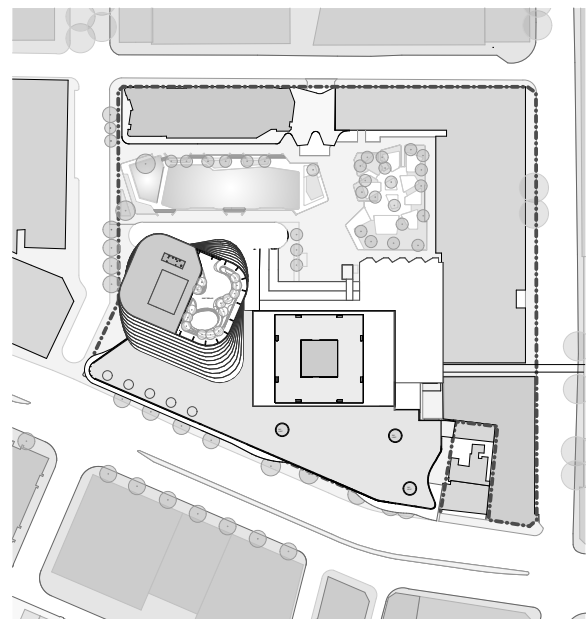
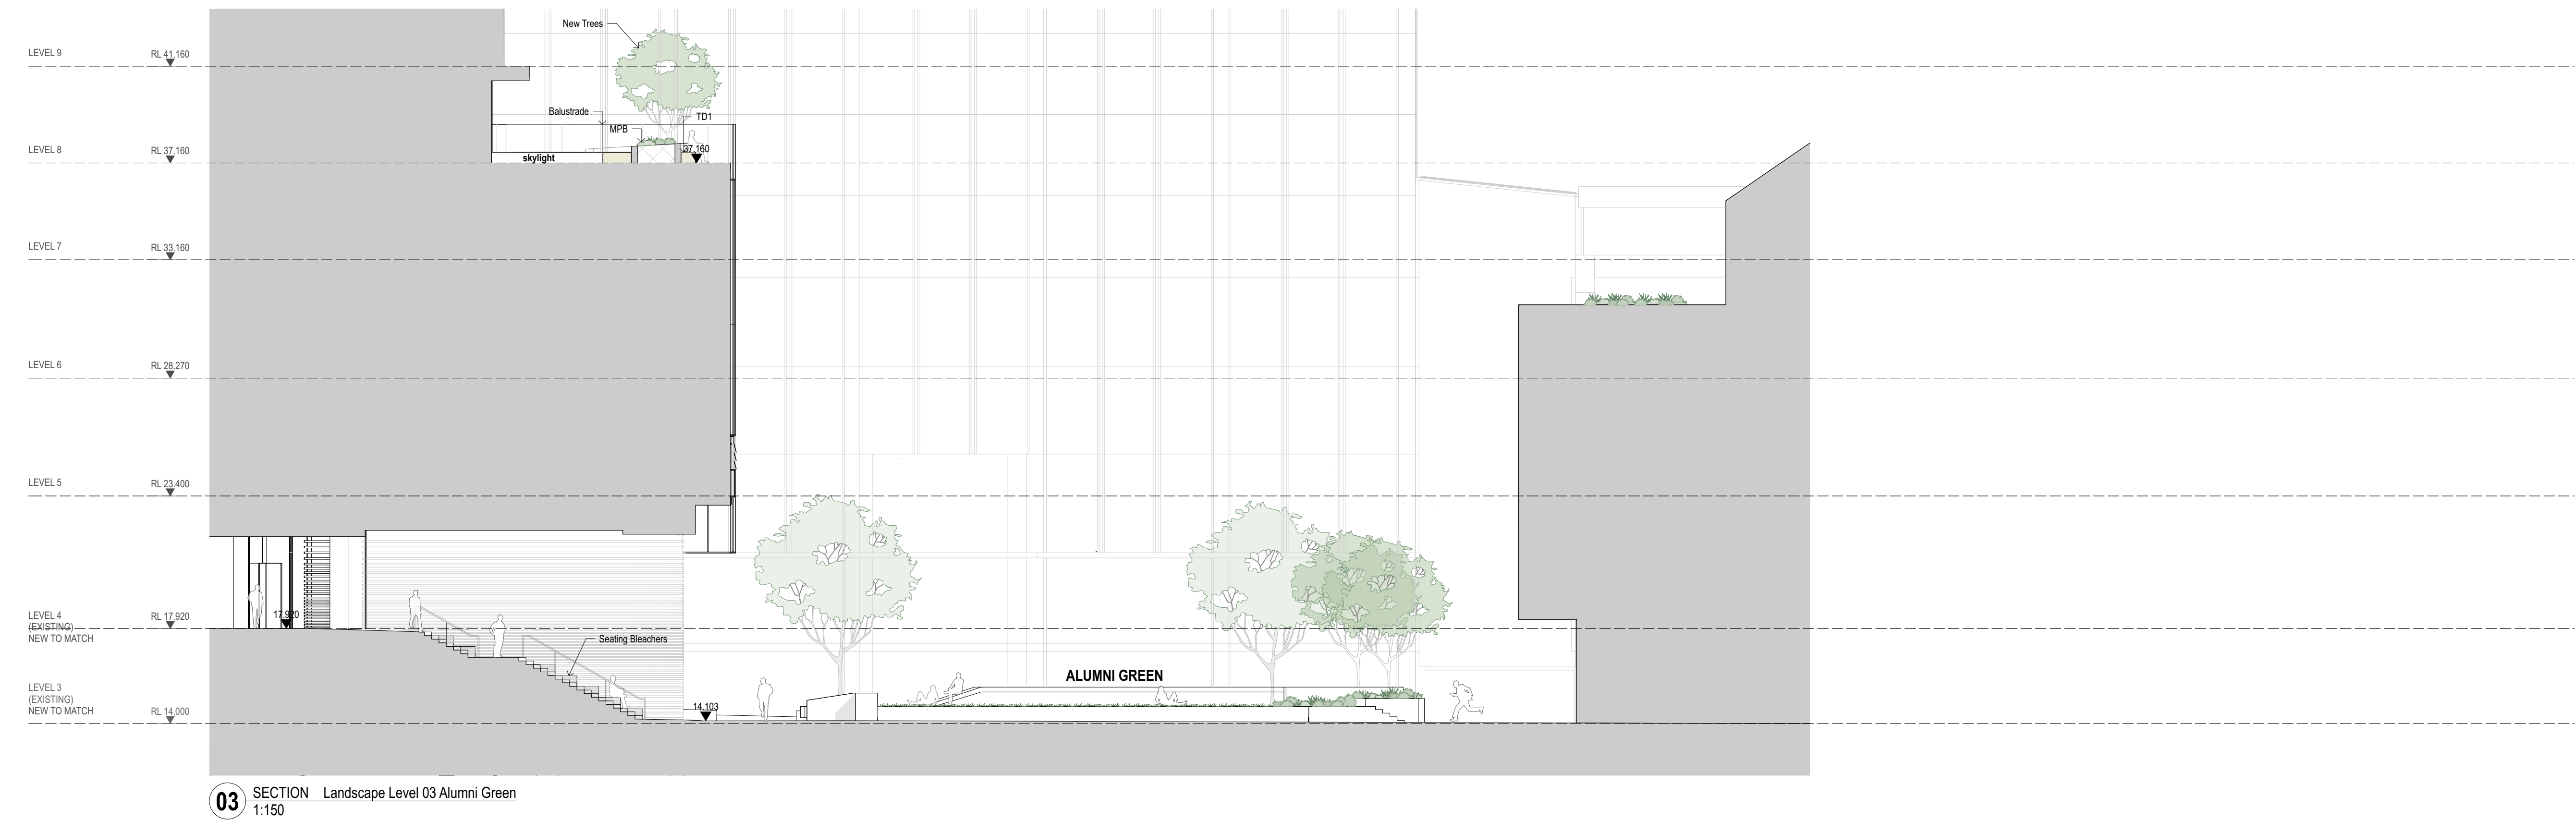


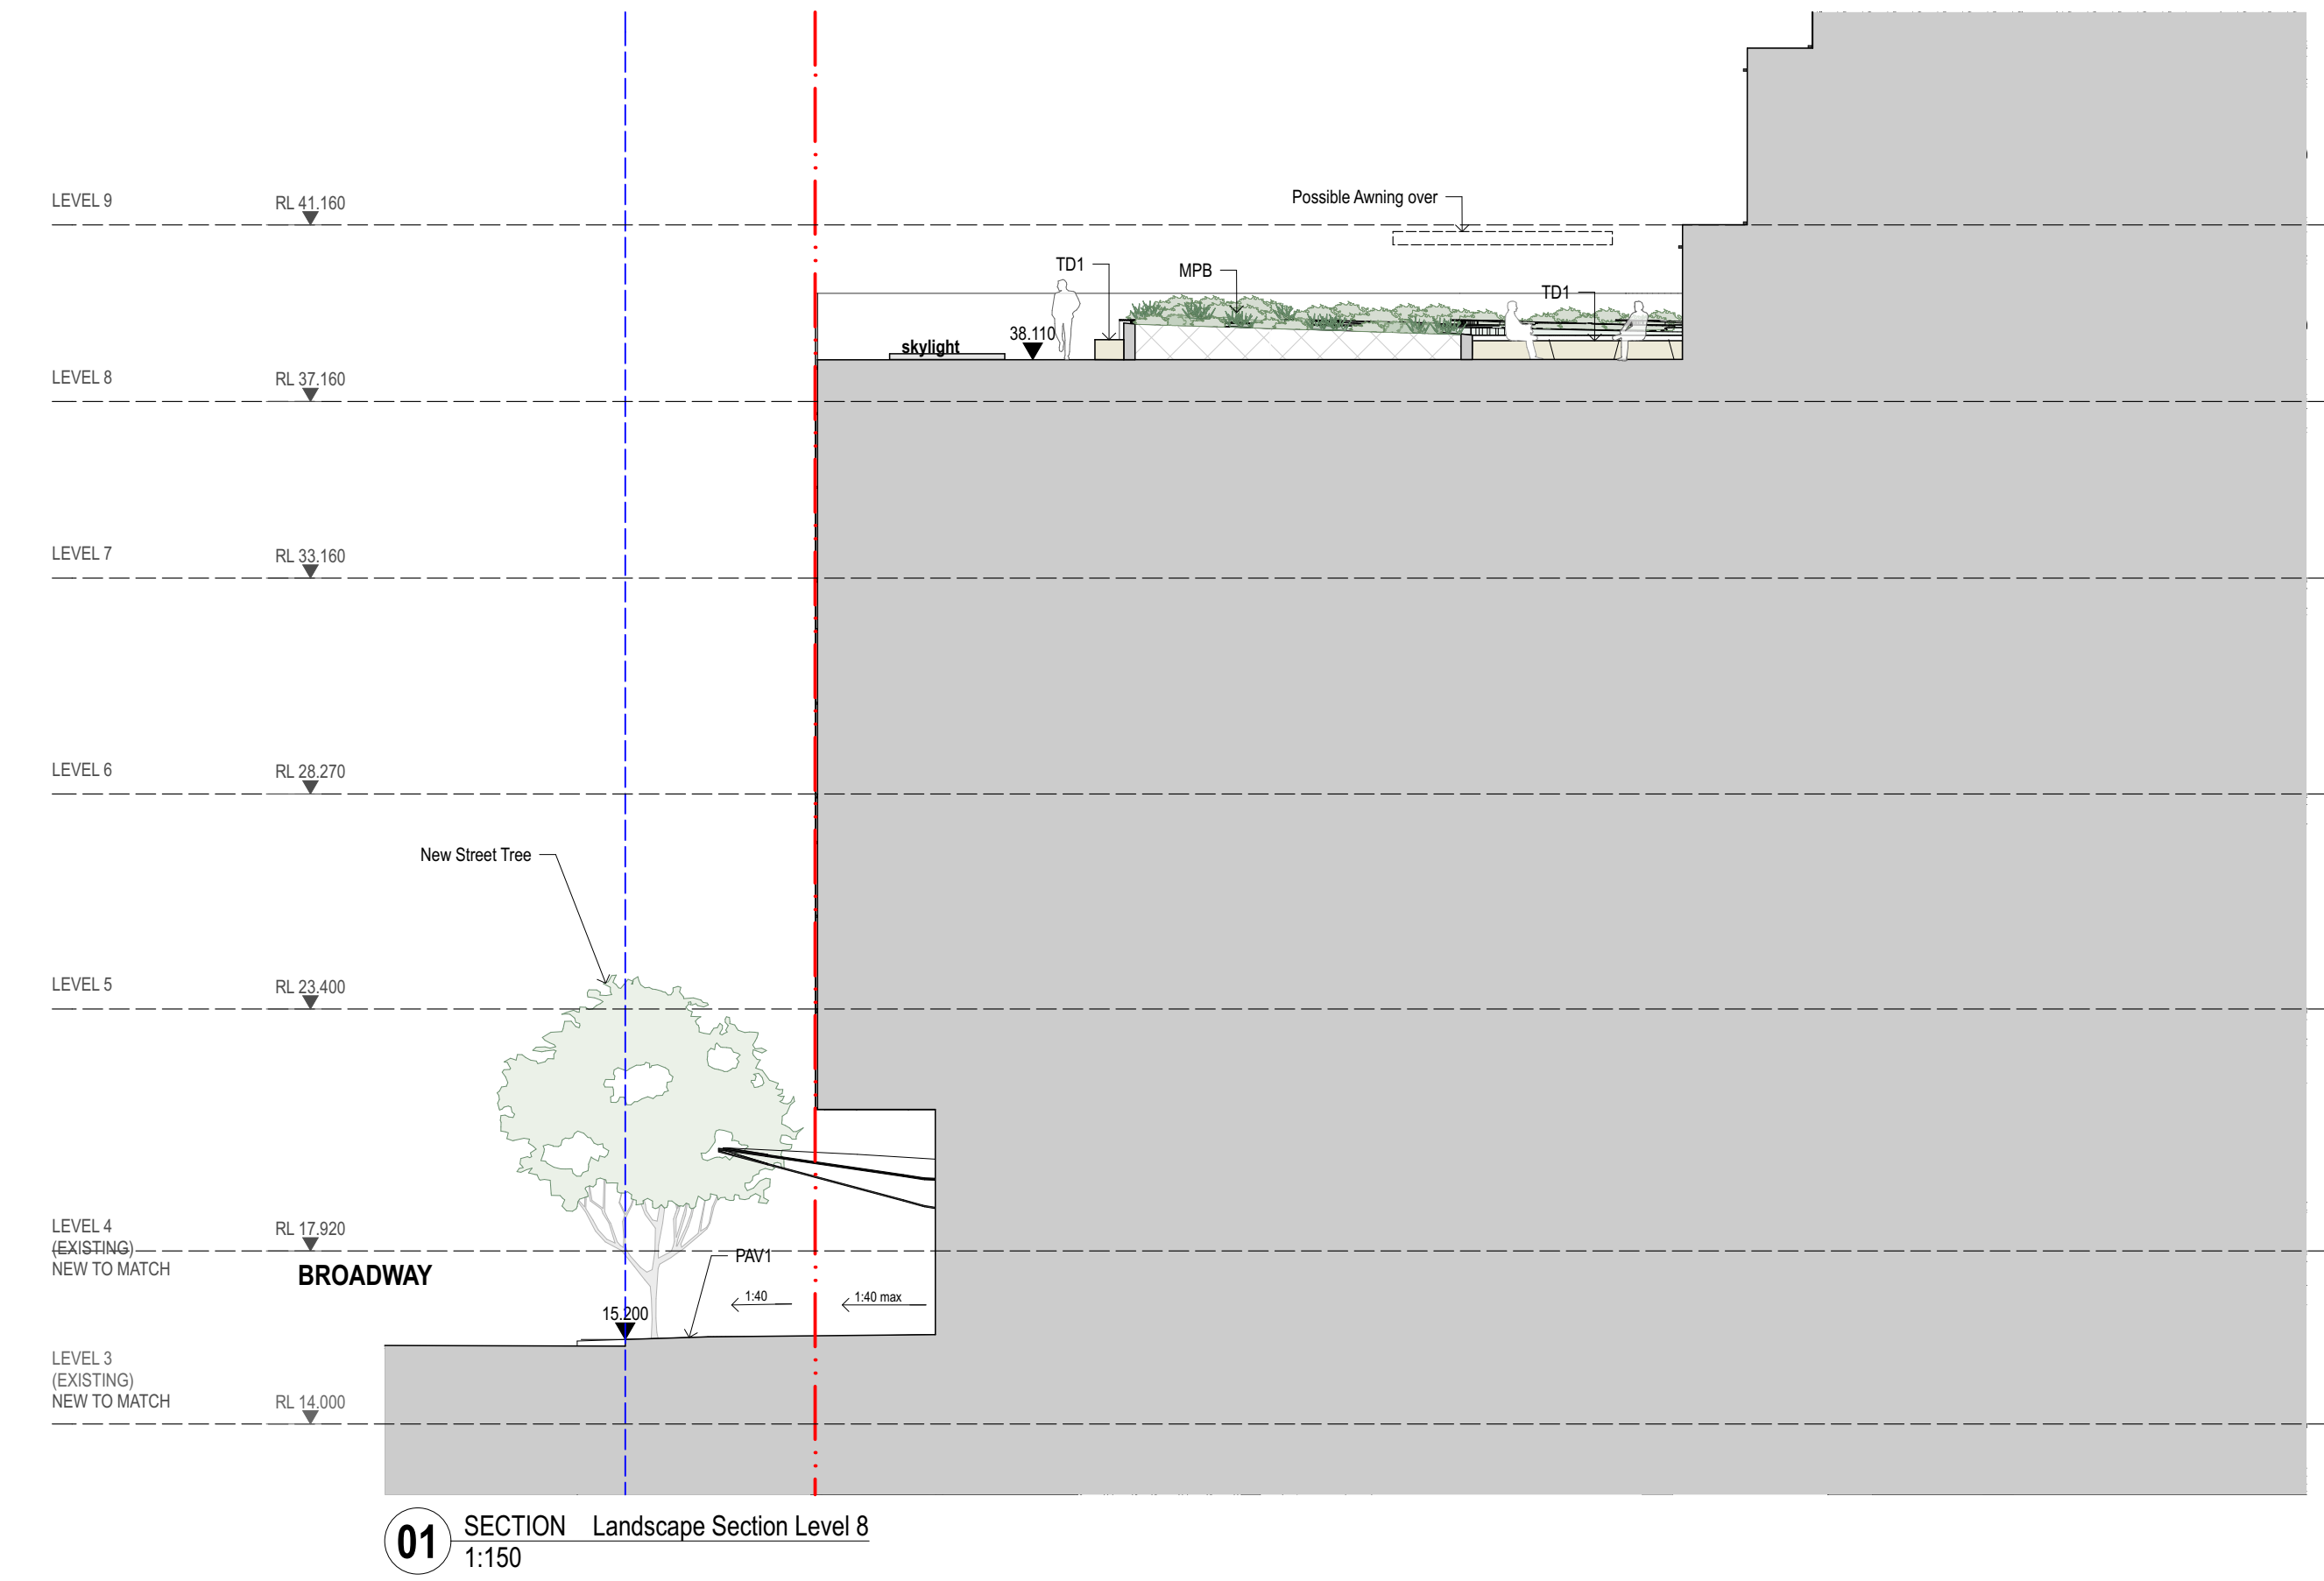

LEGEND

- NEW TREES
- TREES TO BE RETAINED
- TREES TO BE REMOVED
- BOUNDARY LINE
- SCOPE OF WORKS

- MPB AREAS OF MASS PLANTING
- TRF AREAS OF TURF
- PAV1 NEW GRANITE PAVING TO CITY OF SYDNEY SPECIFICATION
- PAV2 NEW PRECAST CONCRETE PAVING WITH VARIOUS FINISHES (RADIAL PATTERN)
- TD2 NEW TIMBER DECKING
- PAV3 PAVING LAID ON PAVING SUPPORTS OR SIMILAR
- PAV4 PRECAST CONCRETE PLANKS
- RTW1 RETAINING WALLS
- HR1 HANDRAIL
- BO1 BOLLARD
- TD1 TIMBER BENCH SEATS

B	ISSUED FOR DEVELOPMENT APPLICATION S96	01/2017
REV.	DESCRIPTION	DATE