



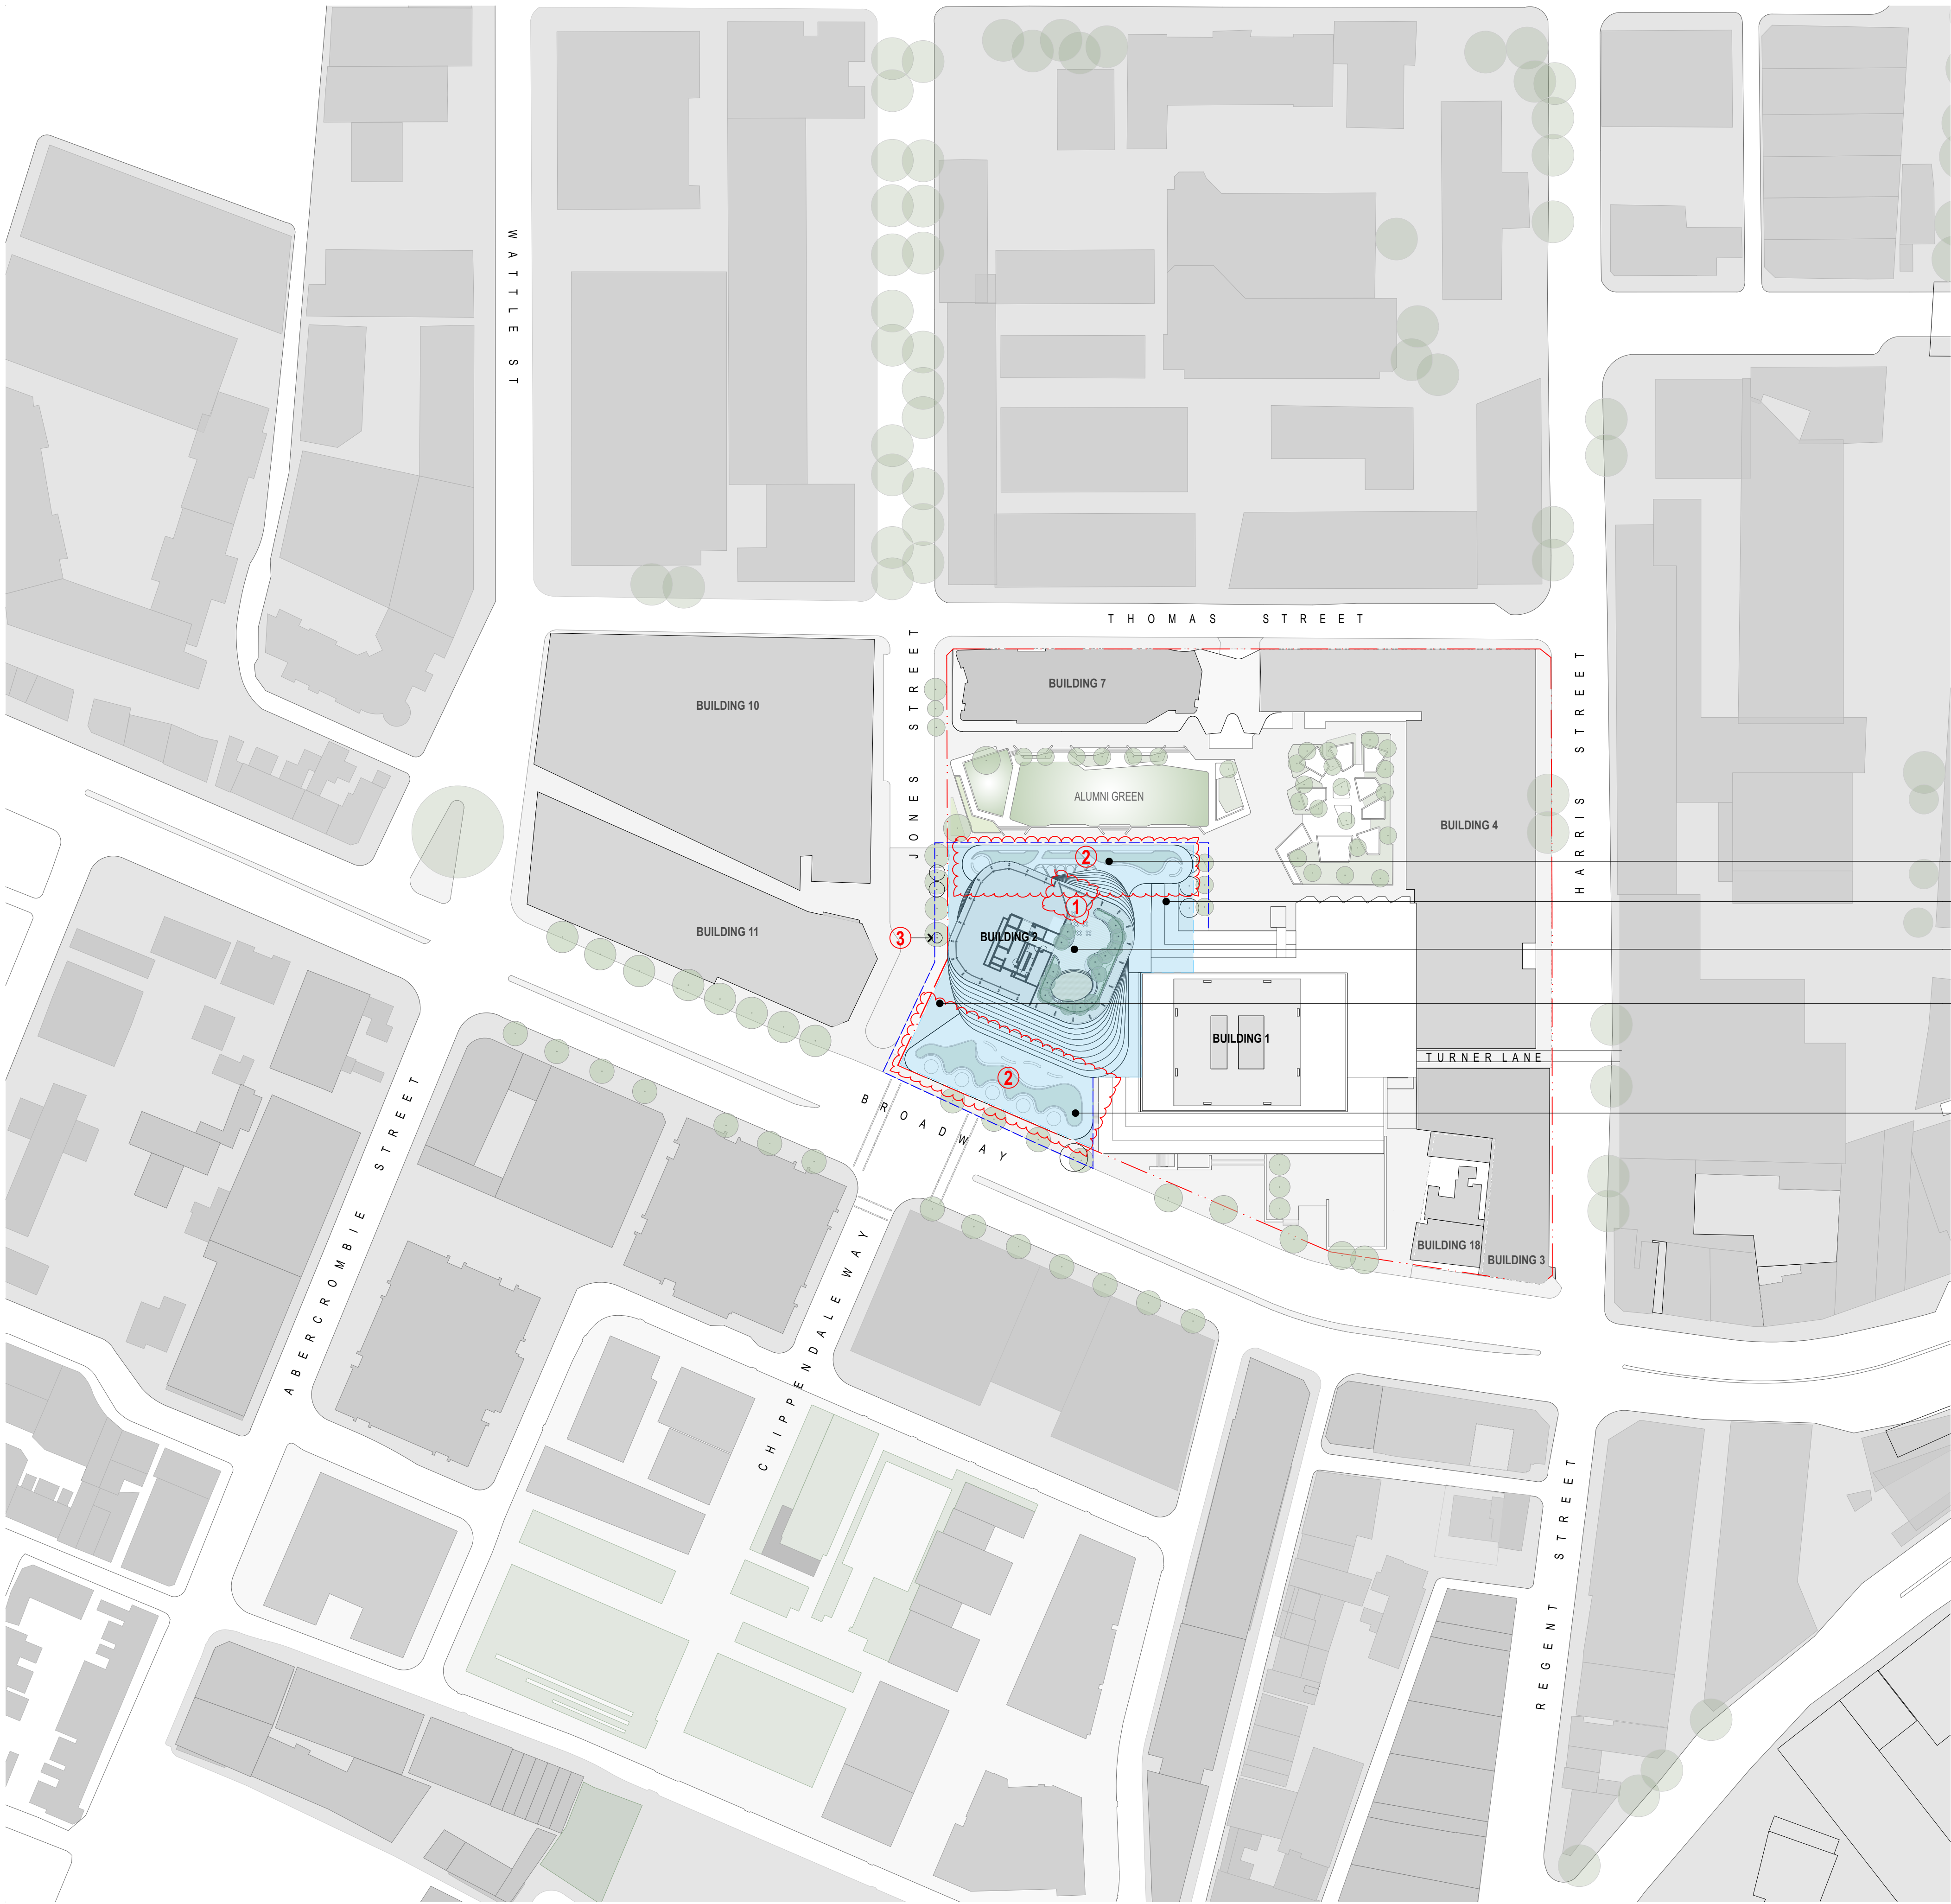

PLANTING SCHEDULE			
BOTANICAL NAME	COMMON NAME	CONTAINER SIZE	SPACING
TREES			
<i>Lophospermum confertus</i>	Brush Box	200L	As shown
<i>Celtis Australis</i>	Southern Hackberry	200L	As shown
<i>Lagerstroemia indica "Majesty"</i>	Crape Myrtle	600L	As shown
<i>Olea Europaea</i>	European Olive	600L	As shown
SHRUBS			
<i>Acronia "Ally Magic"</i>	Ally Magic	200mm	6 per m2
<i>Asplenium marginata</i>	Birds Nest Fern	200mm	6 per m2
<i>Melaleuca linifolia "Little Red"</i>	Little Red	200mm	6 per m2
<i>Ficus Lyrata</i>	Fiddle leaf Fig	200mm	6 per m2
<i>Philodendron "Xanadu"</i>	Xanadu	200mm	6 per m2
<i>Philodendron "Rip Congo"</i>	Philodendron Congo	200mm	6 per m2
<i>Rhaphiolepis indica "Oriental Pearl"</i>	Indian Hawthorn	200mm	6 per m2
<i>Syzygium "Cascade"</i>	Syzygium "Cascade"	200mm	6 per m2
<i>Westringia fruticosa "Zena"</i>	Coast Rosemary	200mm	6 per m2
GROUND COVERS			
<i>Carpobrotus glaucescens</i>	Pig Face	150mm	6 per m2
<i>Cissua antarctica</i>	Kangaroo Vine	150mm	6 per m2
<i>Convolvulus mauritanicus</i>	Purple convolvulus	150mm	6 per m2
<i>Correa alba</i>	White Correa	150mm	6 per m2
<i>Convolvulus ononum</i>	Silver bush	150mm	6 per m2
<i>Dichondra "Silver Falls"</i>	Silver Falls	150mm	6 per m2
<i>Elettaria cardamomum</i>	Cardamom	150mm	6 per m2
<i>Juniperus conferta</i>	Shore Juniper	150mm	6 per m2
<i>Leucopogon parviflorus</i>	Coastal Beard-Heath, Native Currant	150mm	6 per m2
<i>Myrsorum parvifolium</i>	Cresping Boobialla	150mm	6 per m2
<i>Pterisantha sericea</i>	Native Iris / Purple Flag	150mm	6 per m2
<i>Trachelospermum jasminoides</i>	Star Jasmine	150mm	6 per m2
<i>Dichondra "Silver Falls"</i>	Silver Falls	150mm	9 per m2
<i>Trachelospermum jasminoides</i>	Star Jasmine	150mm	9 per m2
GRASSES			
<i>Austrodanthonia sp.</i>	Wallaby Grass	150mm	9 per m2
<i>Dianella caerulea "Treaze"</i>	Blue Flax-lily "Treaze"	150mm	9 per m2
<i>Dianella longifolia</i>	Spreading Flax Lily	150mm	9 per m2
<i>Liberia parviflora</i>	Basket Grass	150mm	9 per m2
<i>Themeda "Ming"</i>	Kangaroo grass	100mm	9 per m2
<i>Liriope muscari "Evergreen Giant"</i>	New Zealand Iris	150mm	9 per m2
<i>Lomandra katina</i>	Mak-Rush	150mm	9 per m2
GREEN TRELLIS			
<i>Trachelospermum jasminoides</i>	Star Jasmine	300mm	650 cts

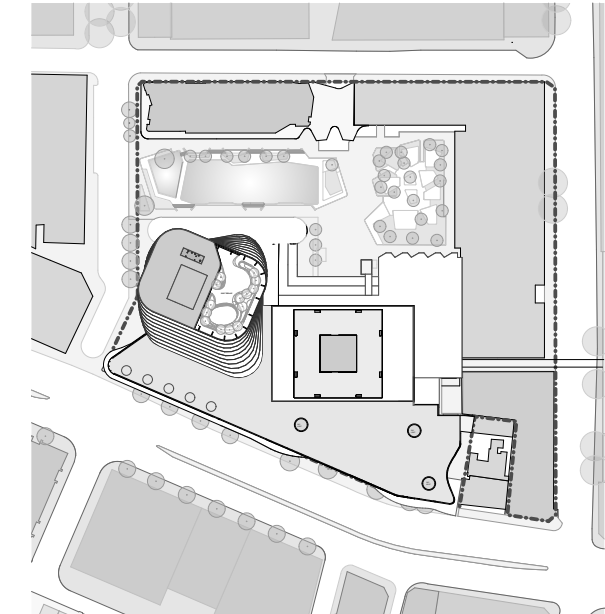

- LEGEND**
- NEW TREES
 - TREES TO BE RETAINED
 - TREES TO BE REMOVED
 - BOUNDARY LINE
 - SCOPE OF WORKS

- MPB AREAS OF MASS PLANTING
- TRF AREAS OF TURF
- PAV1 NEW GRANITE PAVING TO CITY OF SYDNEY SPECIFICATION
- PAV2 NEW PRECAST CONCRETE PAVING WITH VARIOUS FINISHES (RADIAL PATTERN)
- TD2 NEW TIMBER DECKING
- PAV3 PAVING LAID ON PAVING SUPPORTS OR SIMILAR
- PAV4 PRECAST CONCRETE PLANKS
- RTW1 RETAINING WALLS
- HR1 HANDRAIL
- BO1 BOLLARD
- TD1 TIMBER BENCH SEATS

- S96 UPDATES**
- 1 MODIFIED LAYOUT BASED ON REVISED PLANT ROOM & FACADE SHAPE
 - 2 REVISED LEVEL 8 TERRACE AND SHAPE BASED ON SKYLIGHT DESIGN AND FACADE SHAPE
 - 3 TREE REMOVED
- EXTENT OF DEVELOPMENT APPLICATION PROPOSAL - PHASE 1