



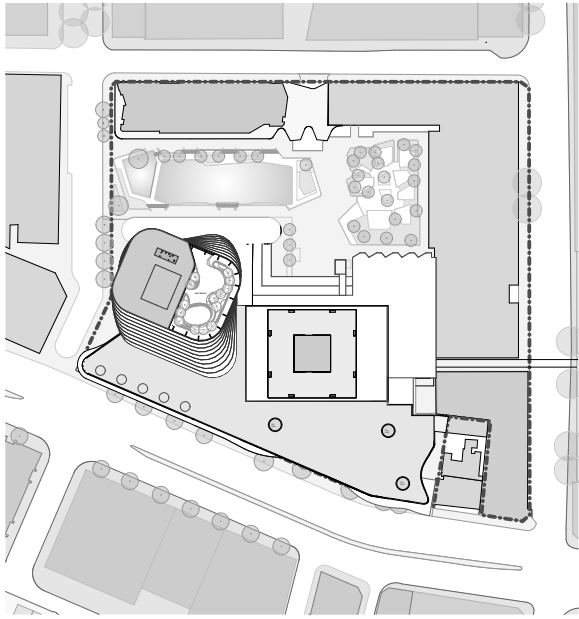

CHANGES

- 1 RECONFIGURATION OF VERTICAL CIRCULATION

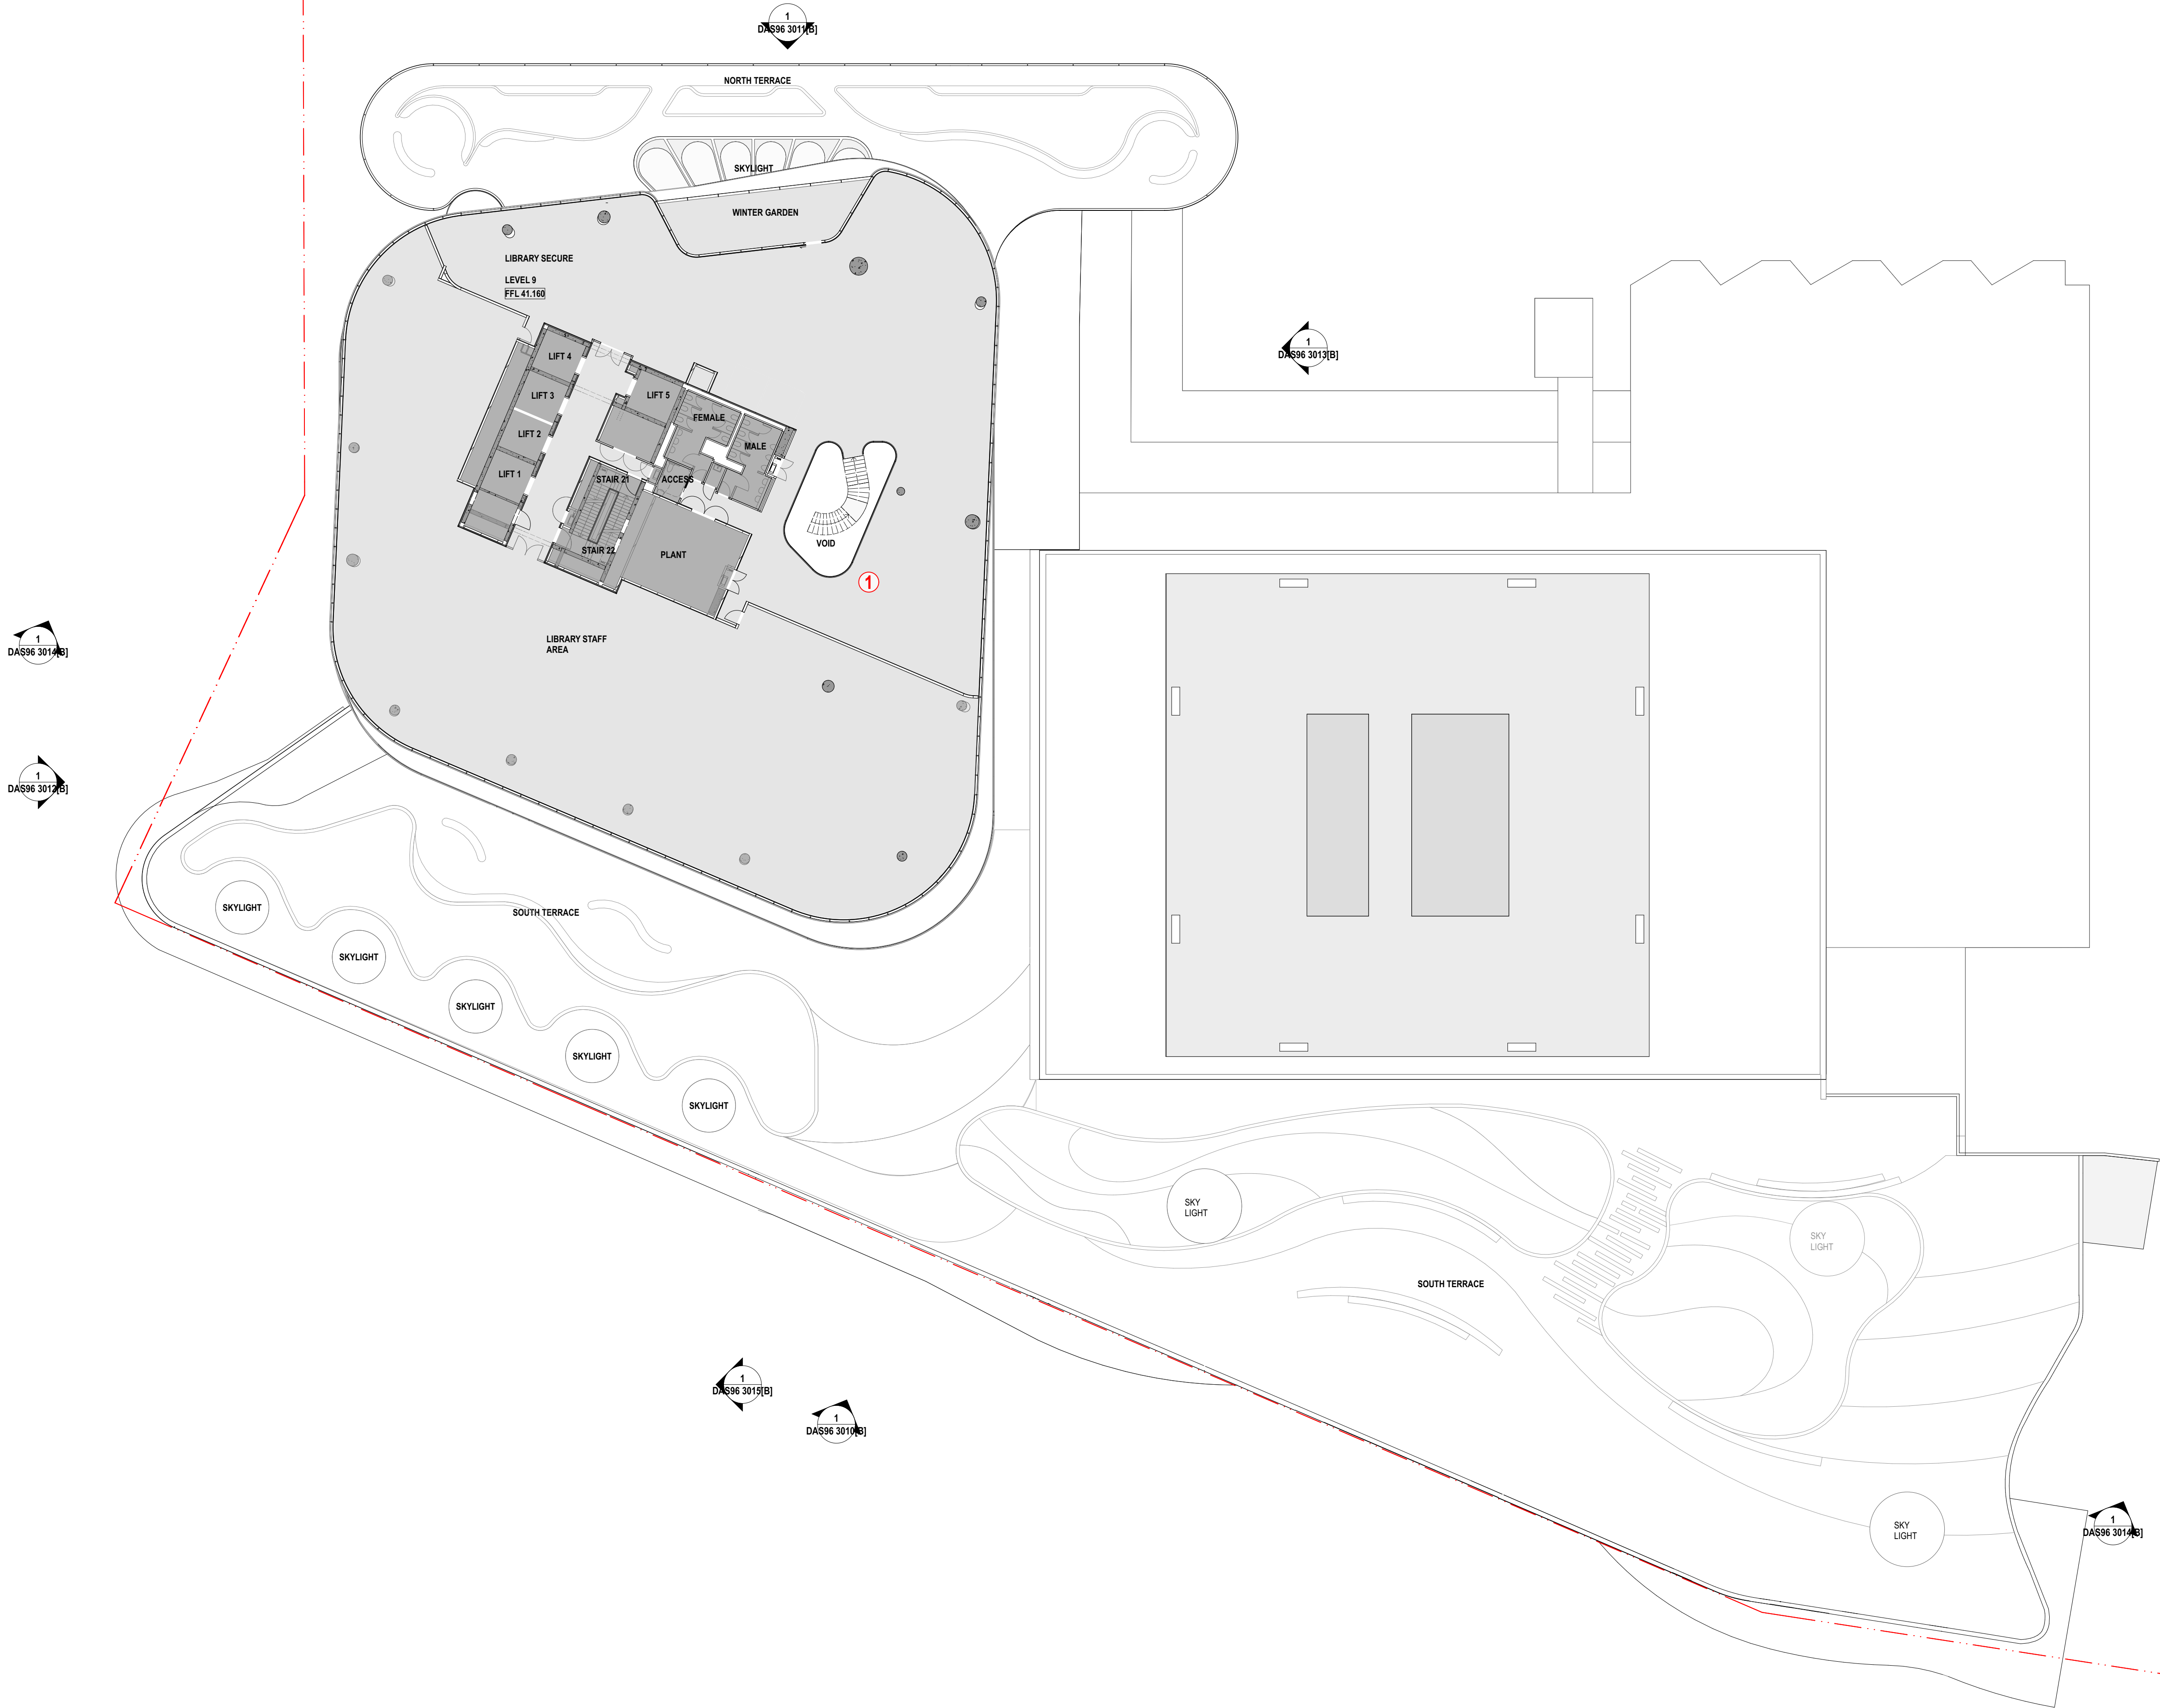

B	ISSUED FOR DEVELOPMENT APPLICATION S96	01/2017
REV.	DESCRIPTION	DATE