
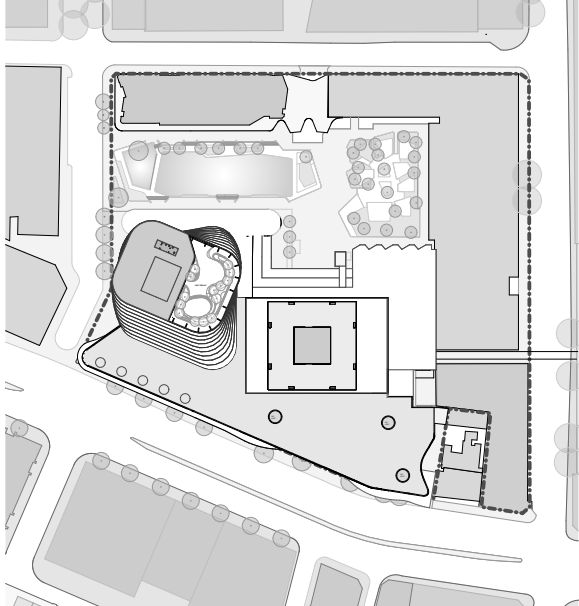


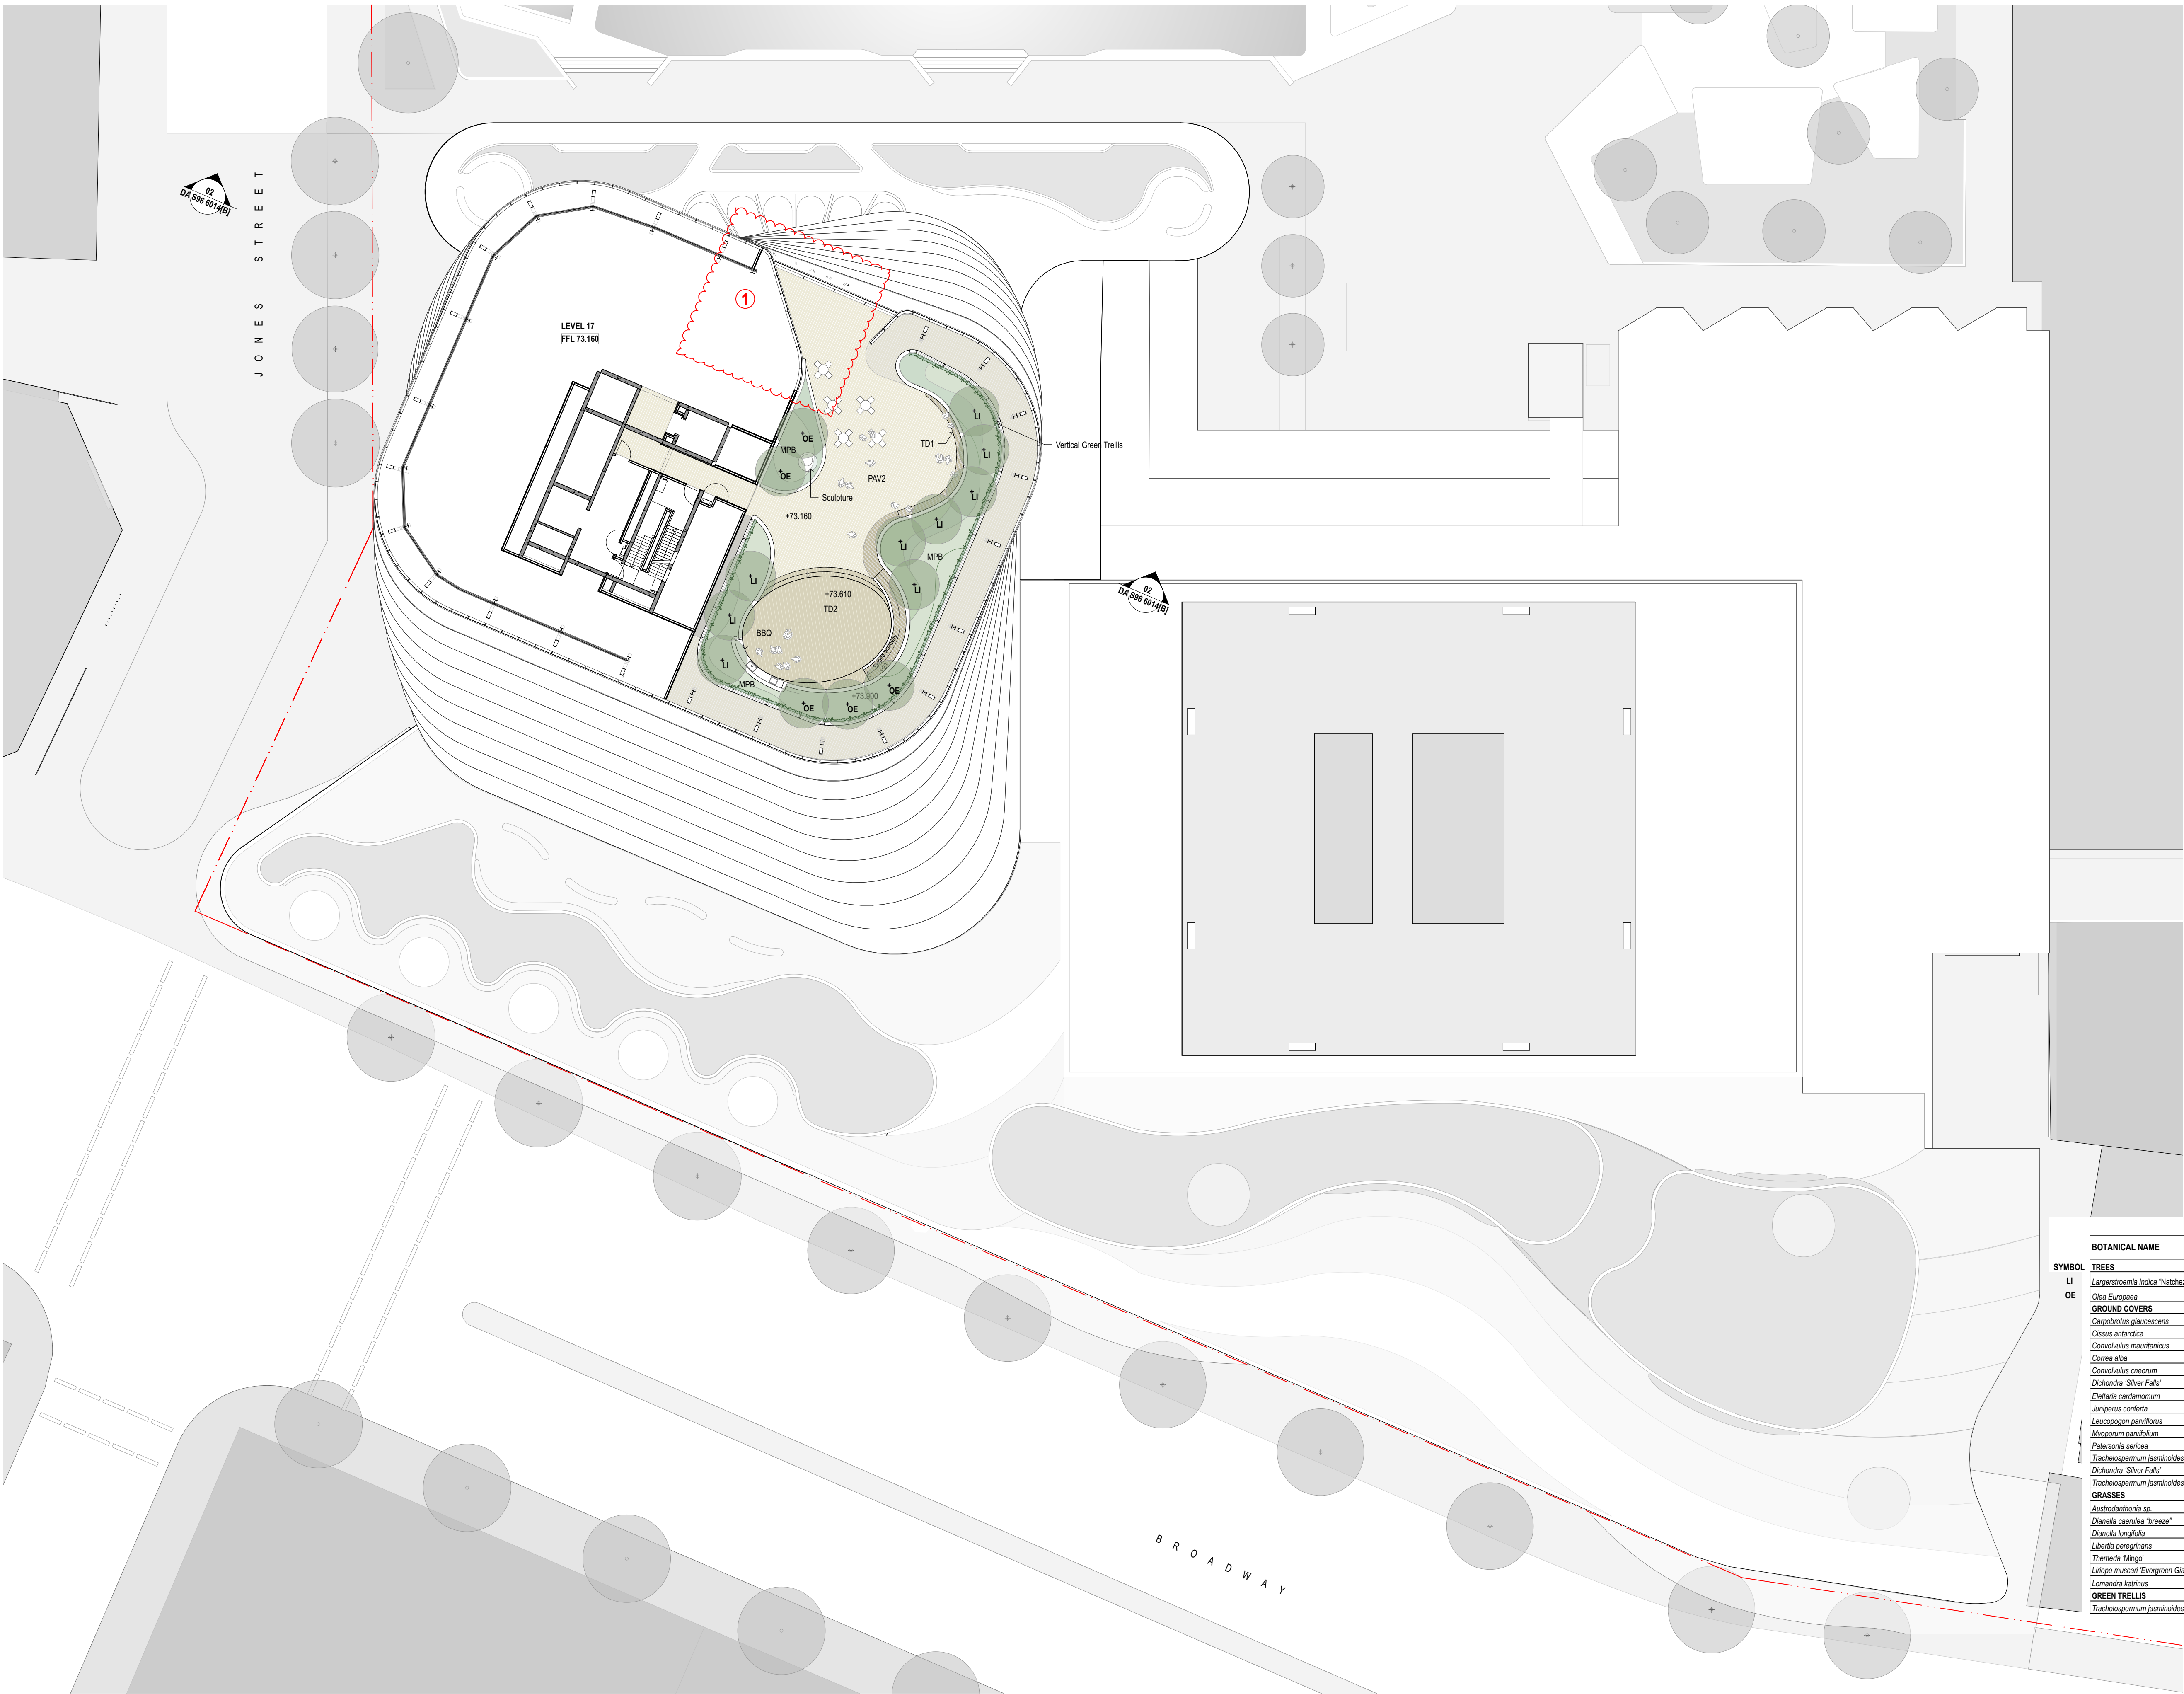

- LEGEND**
- NEW TREES
 - TREES TO BE RETAINED
 - TREES TO BE REMOVED
 - BOUNDARY LINE
 - SCOPE OF WORKS
- MPB** AREAS OF MASS PLANTING
- TRF** AREAS OF TURF
- PAV1** NEW GRANITE PAVING TO CITY OF SYDNEY SPECIFICATION
- PAV2** NEW PRECAST CONCRETE PAVING WITH VARIOUS FINISHES (RADIAL PATTERN)
- TD2** NEW TIMBER DECKING
- PAV3** PAVING LAID ON PAVING SUPPORTS OR SIMILAR
- PAV4** PRECAST CONCRTE PLANKS
- RTW1** RETAINING WALLS
- HR1** HANDRAIL
- BO1** BOLLARD
- TD1** TIMBER BENCH SEATS
- S96 UPDATES**
- ①** MODIFIED LAYOUT BASED ON REVISED PLANT ROOM & FACADE SHAPE

PLANTING SCHEDULE

SYMBOL	BOTANICAL NAME	COMMON NAME	CONTAINER SIZE	SPACING
LI	TREES			
	<i>Lagerstroemia indica</i> 'Natchez'	Crape Myrtle	600L	As shown
OE	<i>Olea Europaea</i>	European Olive	600L	As shown
	GROUND COVERS			
	<i>Carpobrotus glaucescens</i>	Pig Face	150mm	6 per m2
	<i>Cissus antarctica</i>	Kangaroo Vine	150mm	6 per m2
	<i>Convolvulus mauritanicus</i>	Purple convolvulus	150mm	6 per m2
	<i>Correa alba</i>	White Correa	150mm	6 per m2
	<i>Convolvulus cneorum</i>	Silver bush	150mm	6 per m2
	<i>Dichondra Silver Falls</i>	Silver Falls	150mm	6 per m2
	<i>Elettaria cardamomum</i>	Cardamom	150mm	6 per m2
	<i>Juniperus conferta</i>	Shore Juniper	150mm	6 per m2
	<i>Leucopogon parviflorus</i>	Coastal Beard-Heath, Native Currant	150mm	6 per m2
	<i>Myoporum laetifolium</i>	Creeping Boobialla	150mm	6 per m2
	<i>Peltandra sericea</i>	Native Iris / Purple Flag	150mm	6 per m2
	<i>Trachelospermum jasminoides</i>	Star Jasmine	150mm	6 per m2
	<i>Dichondra Silver Falls</i>	Silver Falls	150mm	9 per m2
	<i>Trachelospermum jasminoides</i>	Star Jasmine	150mm	9 per m2
GRASSES	GRASSES			
	<i>Austrodanthonia sp.</i>	Wallaby Grass	150mm	9 per m2
	<i>Dianella caerulea</i> 'breeze'	Blue Flax-lily 'Breeze'	150mm	9 per m2
	<i>Dianella longifolia</i>	Spreading Flax Lily	150mm	9 per m2
	<i>Libertia perigrina</i>	Basket Grass	150mm	9 per m2
	<i>Themeda 'Mingo'</i>	Kangaroo grass	100mm	9 per m2
	<i>Liriope muscari</i> 'Evergreen Giant'	New Zealand Iris	150mm	9 per m2
	<i>Lomandra katinus</i>	Mat-Rush	150mm	9 per m2
	GREEN TRELLIS			
	<i>Trachelospermum jasminoides</i>	Star Jasmine	300mm	650 cts

B	ISSUED FOR DEVELOPMENT APPLICATION S96	01/2017
REV.	DESCRIPTION	DATE