
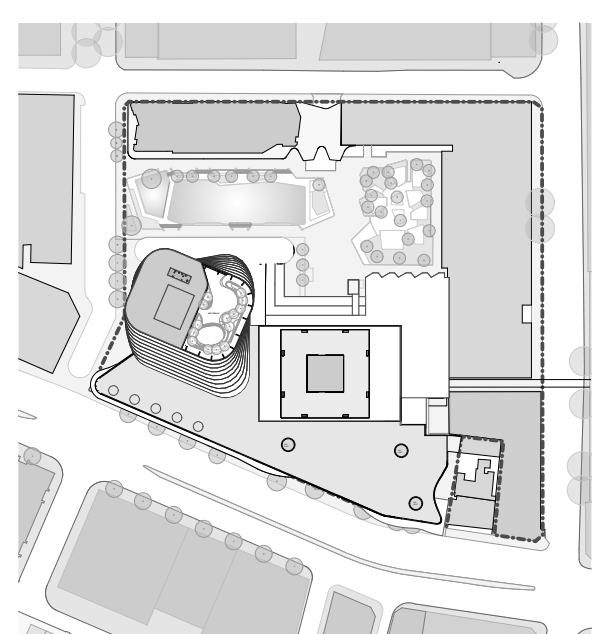
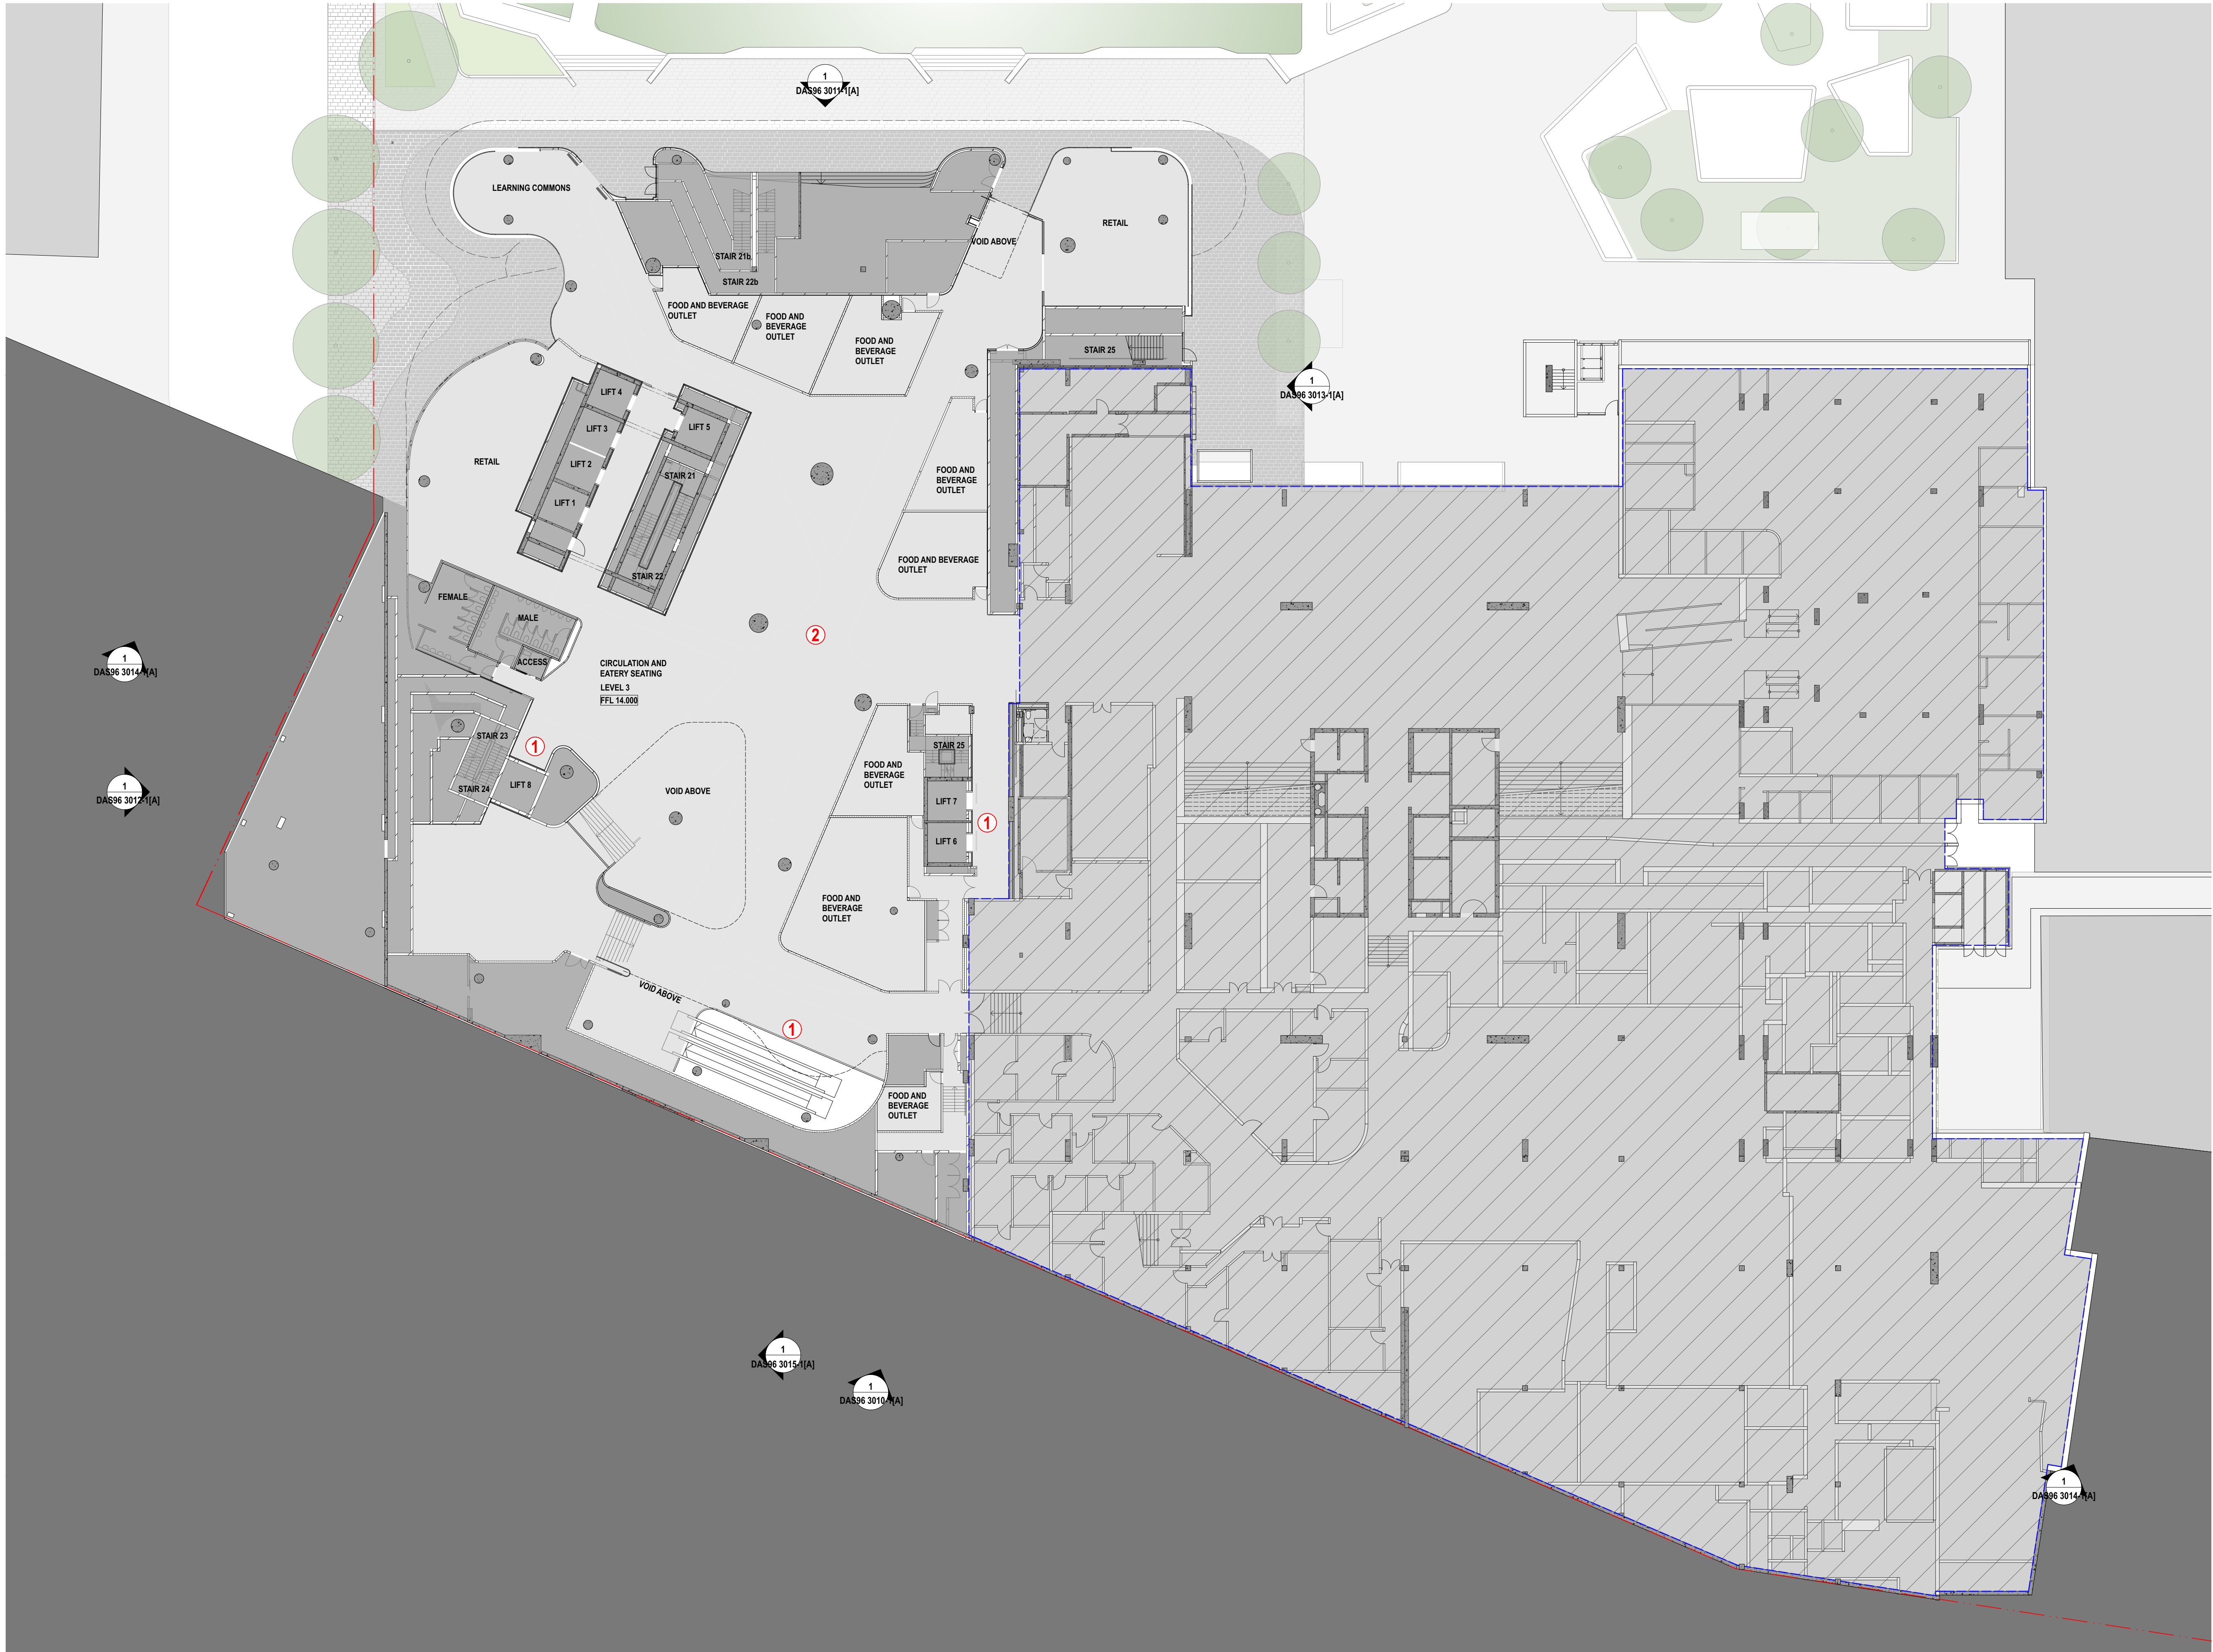


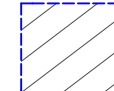

- LEGEND**
-  EXTENT OF EXISTING BUILDING
- CHANGES**
- ① RECONFIGURATION OF VERTICAL CIRCULATION
- ② RECONFIGURATION OF FOOD & BEVERAGE/EATERY & CIRCULATION

REV.	DESCRIPTION	DATE
A	ISSUED FOR DEVELOPMENT APPLICATION S96	01/2017

0 2.5 5 10m
1:250 @ A1
JANUARY 2017
For information **DA S96 2203-1[A]**