
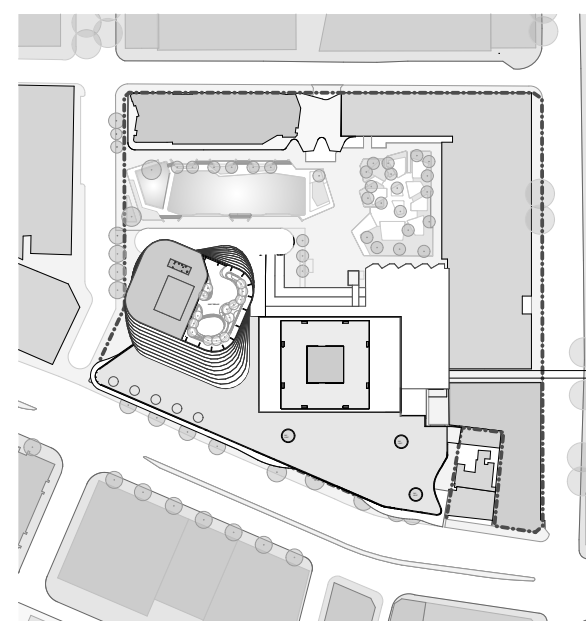


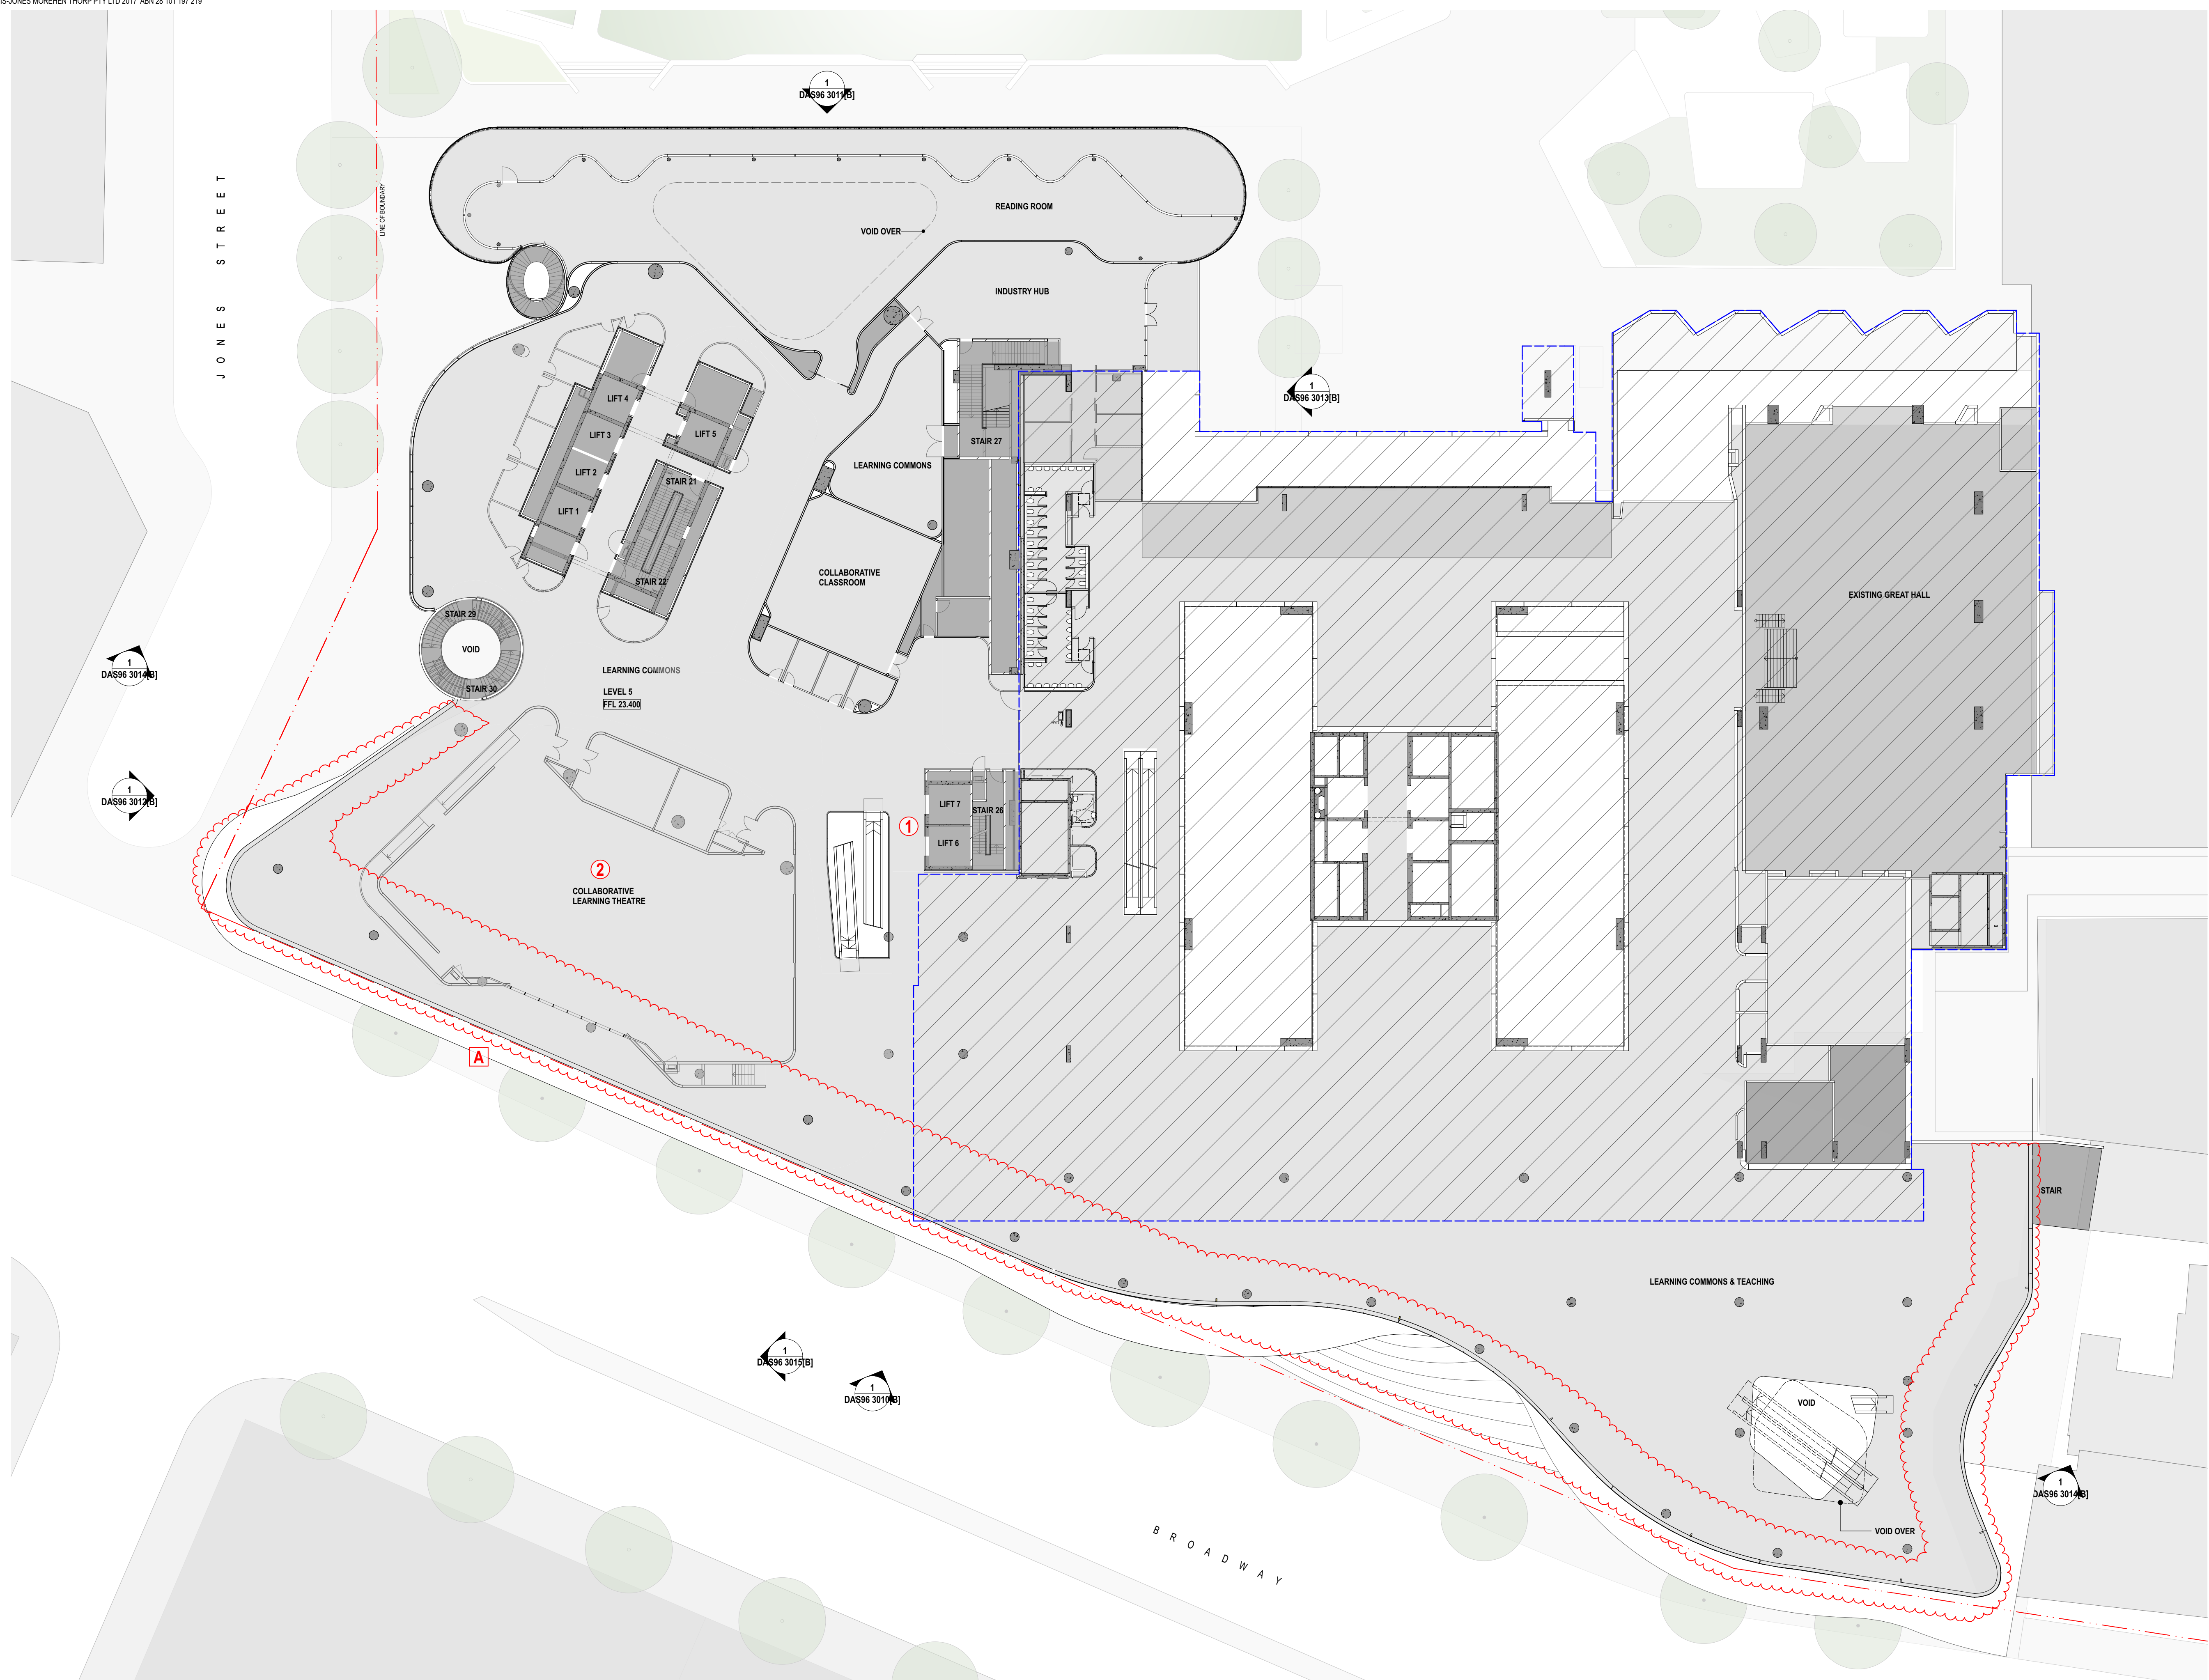

LEGEND

 EXTENT OF EXISTING BUILDING

CHANGES

- ① RECONFIGURATION OF VERTICAL CIRCULATION
- ② GENERAL TEACHING SPACE MOVED OFF FACADE TO FURTHER PROVIDE ACTIVATED SPACE ALONG BROADWAY AND JONES STREET
- A PHASE 1 & 2 ADJUSTMENT
 - POSITION OF BROADWAY FACADE MOVED TO BOUNDARY
 - PROVISION OF ACTIVATED SPACE ALONG BROADWAY FACADE

B	ISSUED FOR DEVELOPMENT APPLICATION S96	01/2017
REV.	DESCRIPTION	DATE