
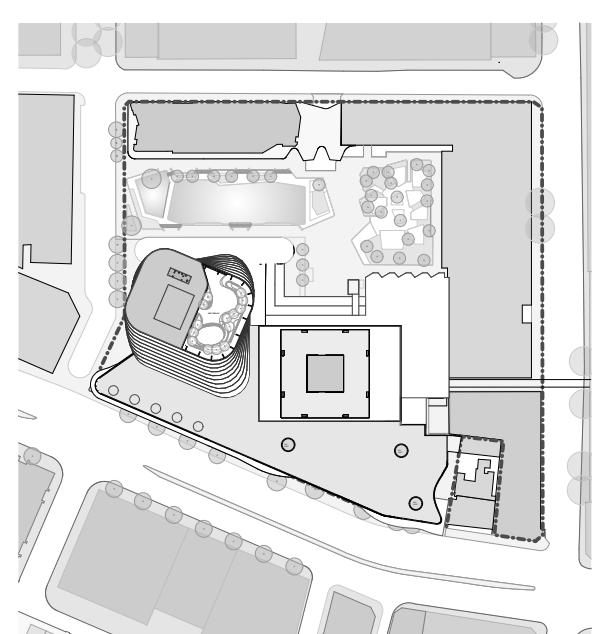


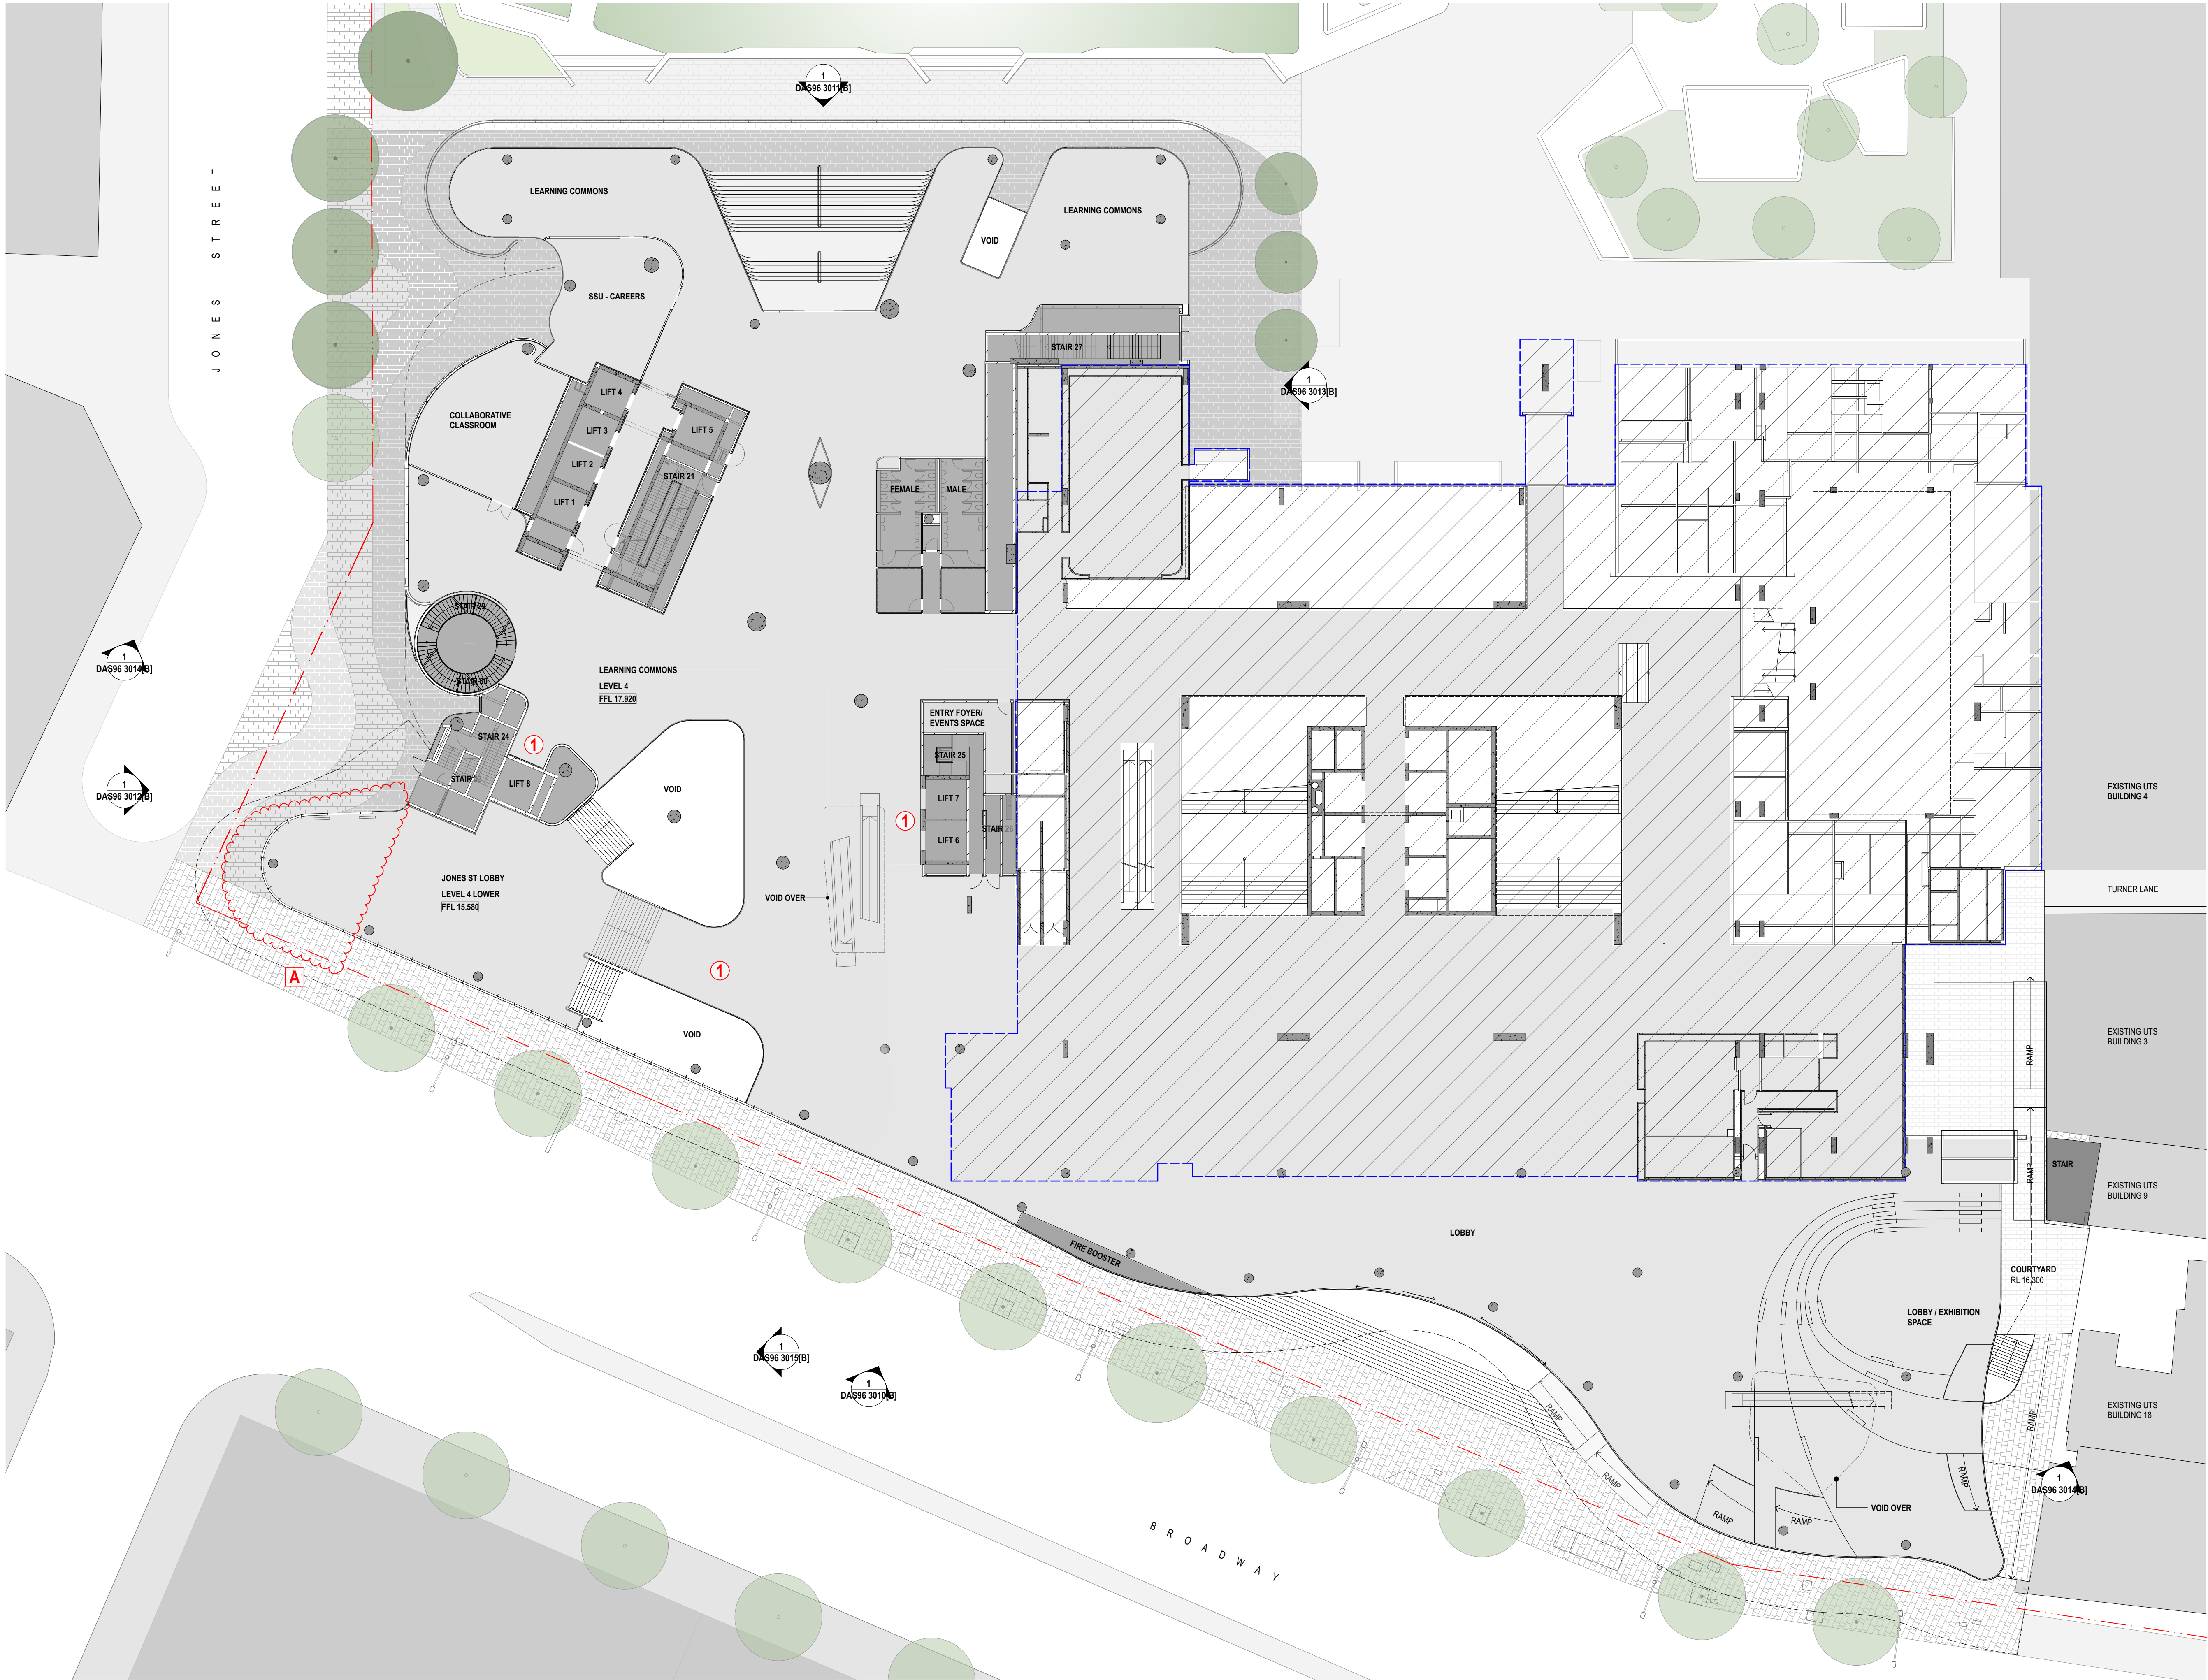

- LEGEND**
- EXTENT OF EXISTING BUILDING
- CHANGES**
- RECONFIGURATION OF VERTICAL CIRCULATION
- PHASE 1 ADJUSTMENT
- ADJUSTMENT TO BROADWAY / JONES STREET FACADE & JONES STREET ENTRY

REV.	DESCRIPTION	DATE
B	ISSUED FOR DEVELOPMENT APPLICATION S96	01/2017