


- LEGEND
- EXTENT OF EXISTING BUILDING
- CHANGES
- ① RECONFIGURATION OF VERTICAL CIRCULATION
- ② CHANGE OF USE TO SUPERLAB

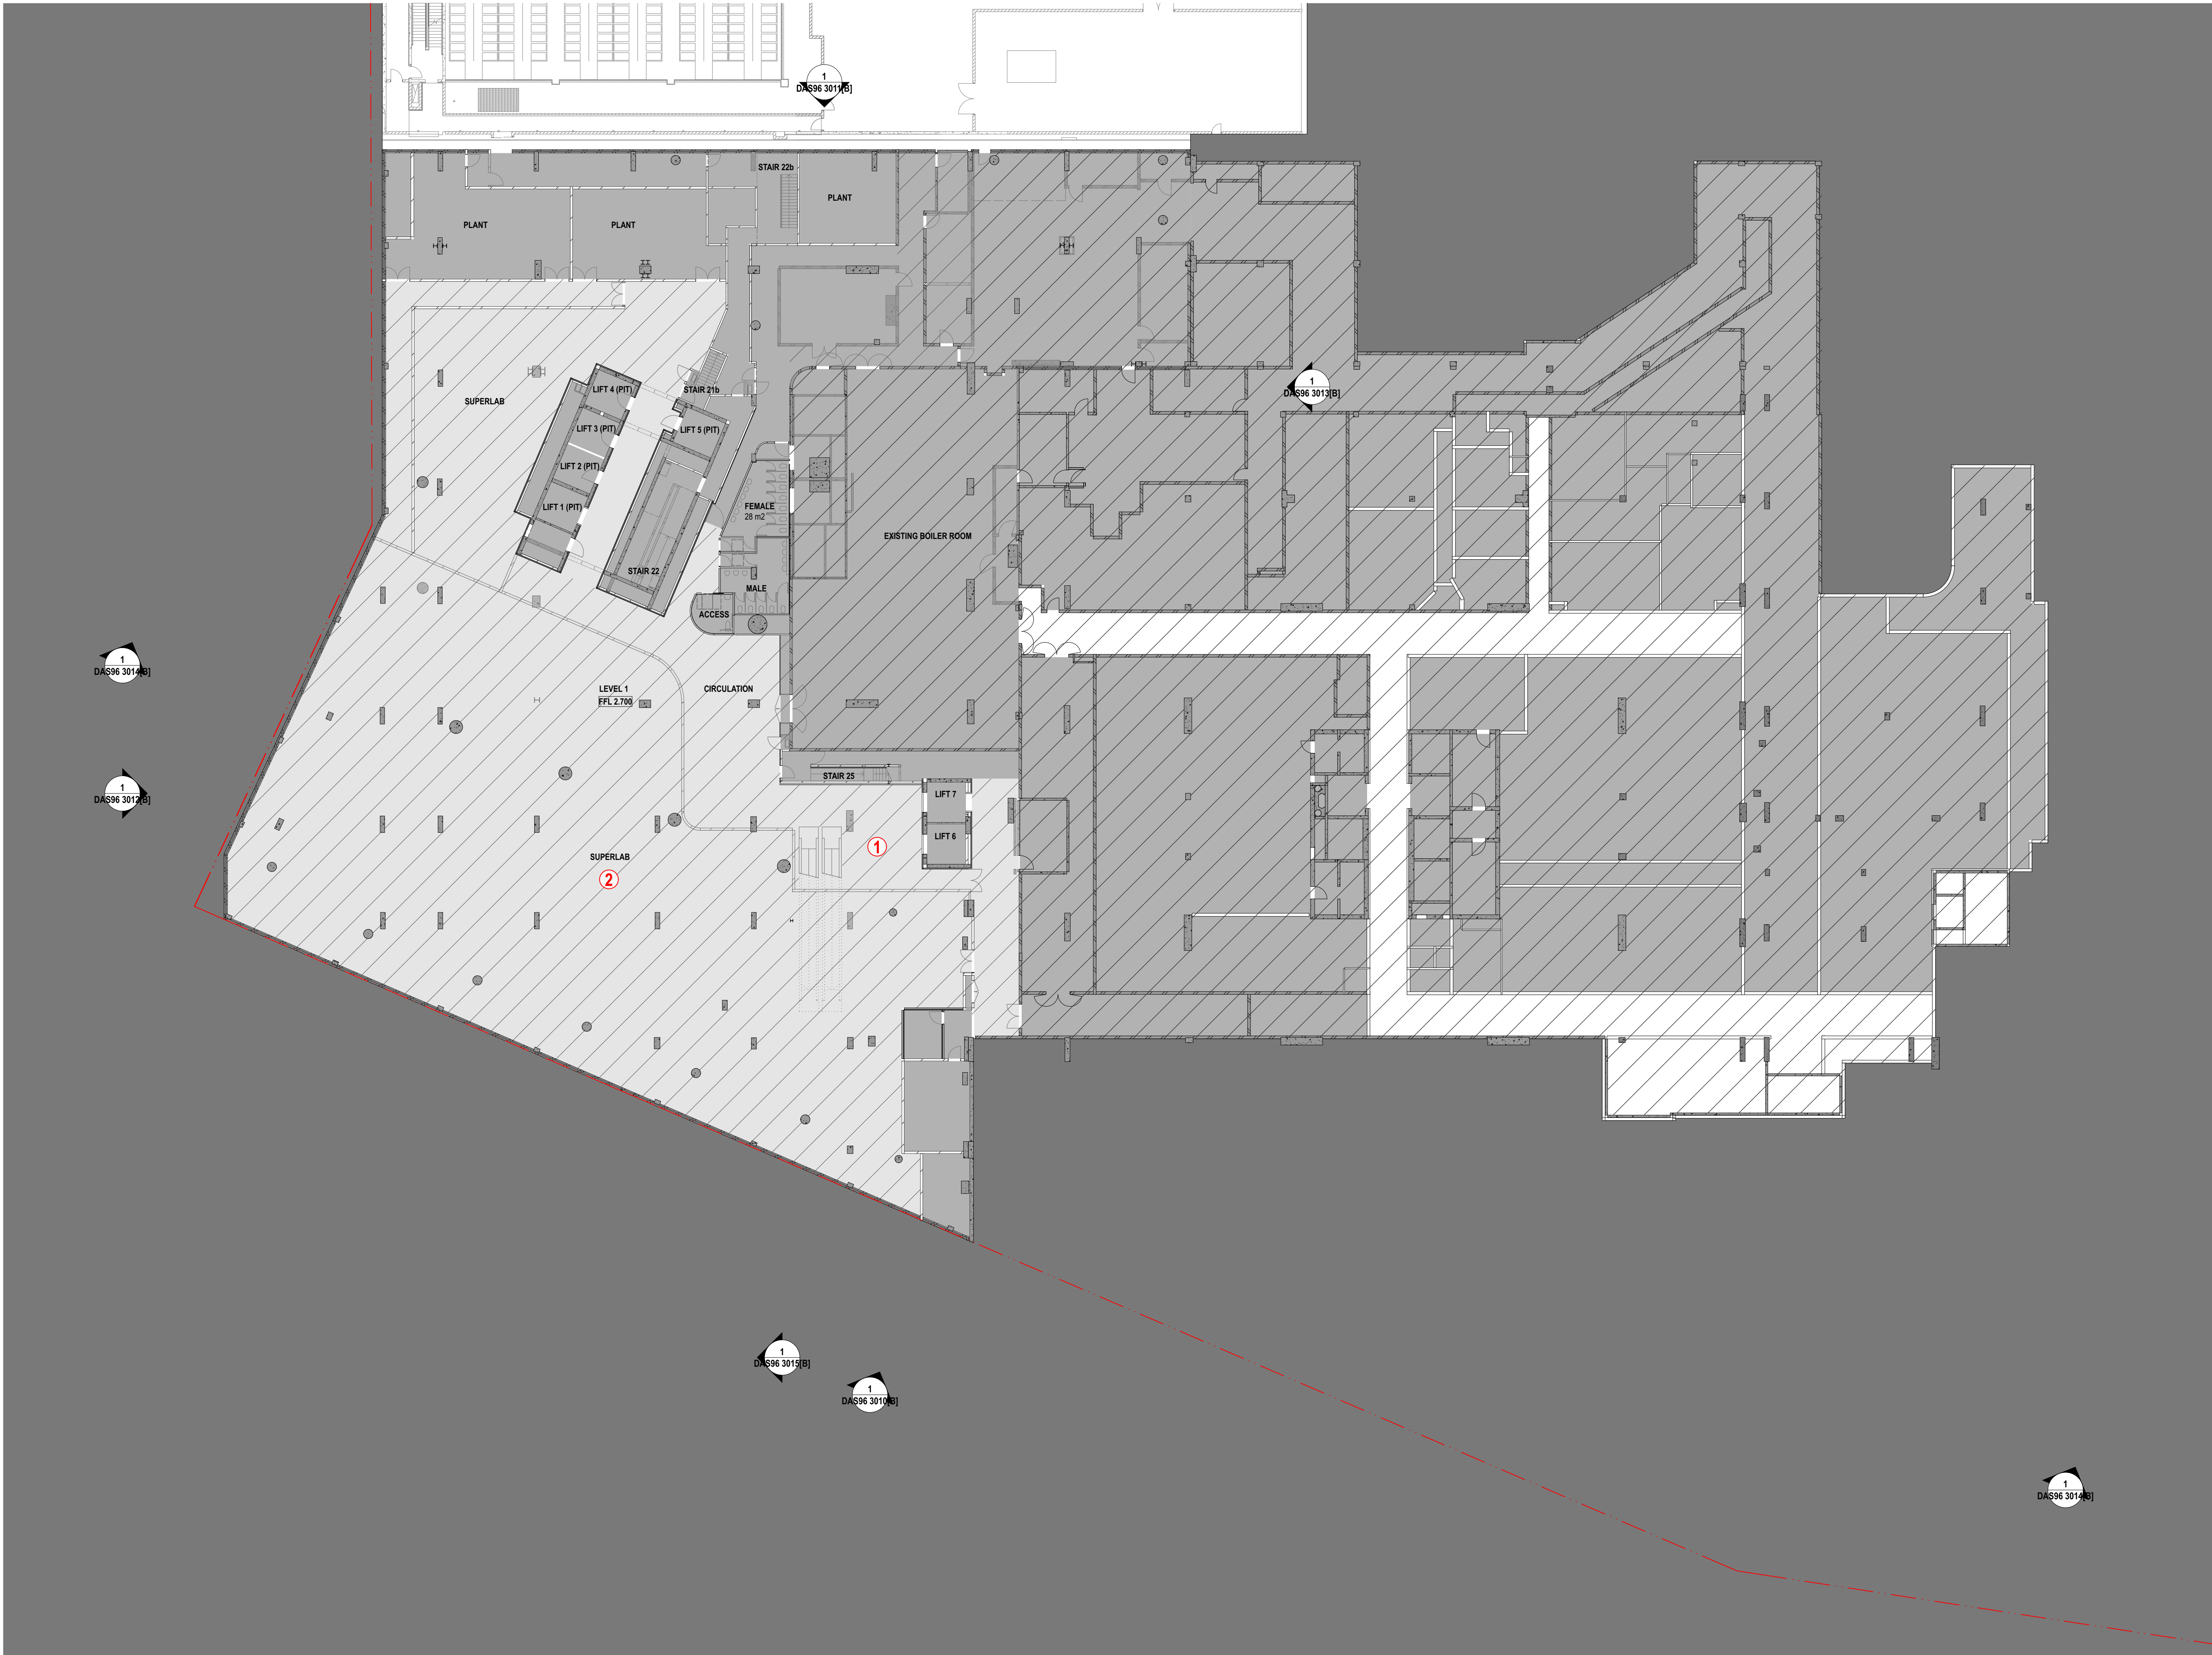

|      |  |         |
|------|--|---------|
|      |  |         |
| B    | ISSUED FOR DEVELOPMENT APPLICATION S96 | 01/2017 |
| REV. | DESCRIPTION                            | DATE    |

0 2.5 5 10m  
1:250 @ A1  
JANUARY 2017  
For Information DA S96 2201[B]