
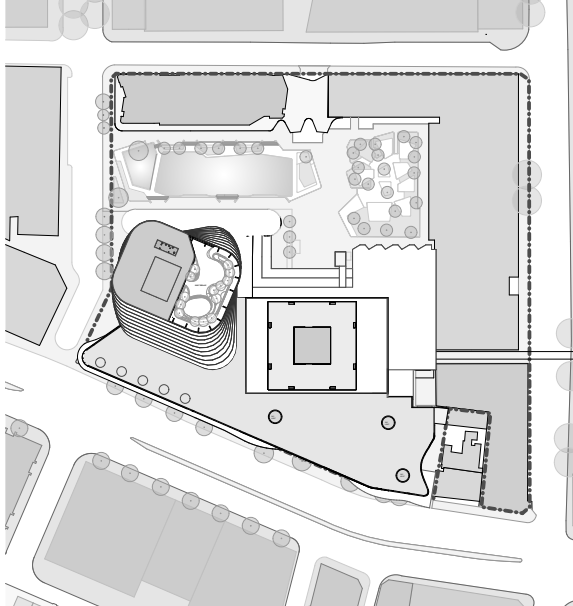


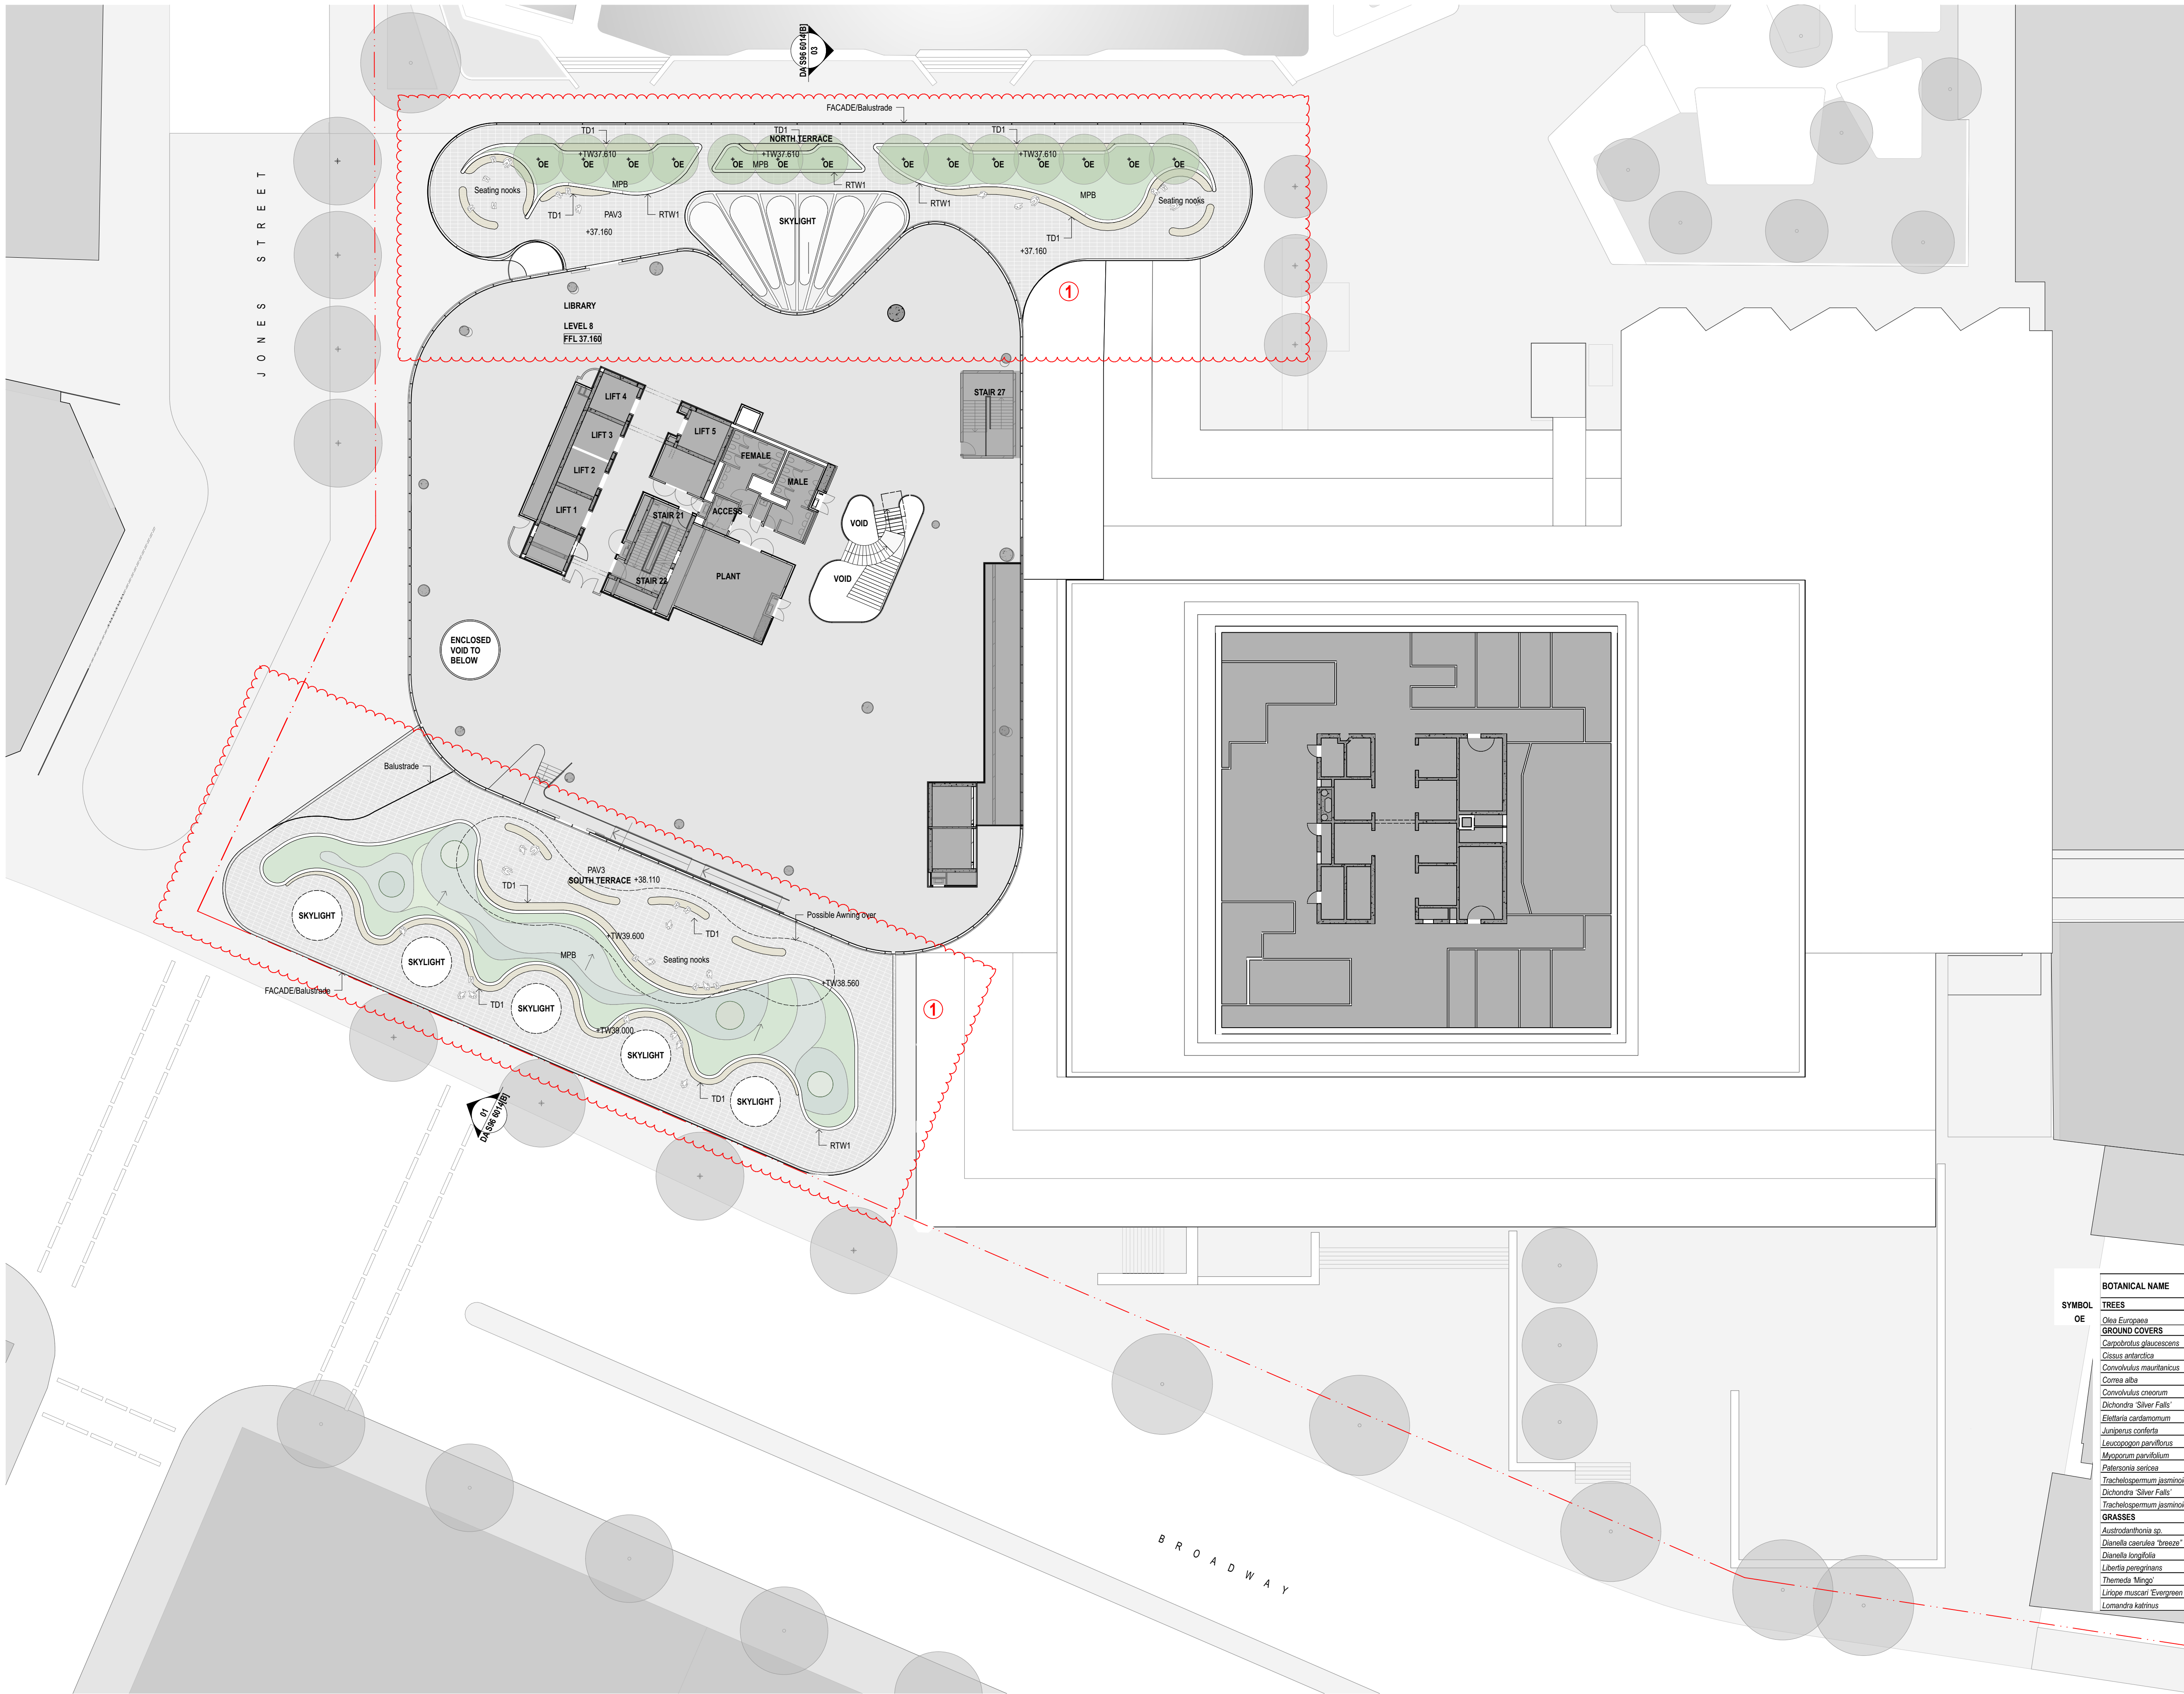

- LEGEND**
- NEW TREES
 - TREES TO BE RETAINED
 - TREES TO BE REMOVED
 - BOUNDARY LINE
 - SCOPE OF WORKS
- MPB** AREAS OF MASS PLANTING
- TRF** AREAS OF TURF
- PAV1** NEW GRANITE PAVING TO CITY OF SYDNEY SPECIFICATION
- PAV2** NEW PRECAST CONCRETE PAVING WITH VARIOUS FINISHES (RADIAL PATTERN)
- TD2** NEW TIMBER DECKING
- PAV3** PAVING LAID ON PAVING SUPPORTS OR SIMILAR
- PAV4** PRECAST CONCRETE PLANKS
- RTW1** RETAINING WALLS
- HR1** HANDRAIL
- BO1** BOLLARD
- TD1** TIMBER BENCH SEATS

- S96 UPDATES**
- ① REVISED LANDSCAPE GEOMETRY TO ACCOMMODATE SKYLIGHTS & REVISED LEVEL

PLANTING SCHEDULE

	BOTANICAL NAME	COMMON NAME	CONTAINER SIZE	SPACING
SYMBOL	TREES			
	OE	Olea Europaea	European Olive	600L
OE	GROUND COVERS			
	Carpobrotus glaucescens	Pig Face	150mm	6 per m2
	Cissus antarctica	Kangaroo Vine	150mm	6 per m2
	Convolvulus mauritanicus	Purple convolvulus	150mm	6 per m2
	Cornus alba	White Cornus	150mm	6 per m2
	Convolvulus creticum	Silver bush	150mm	6 per m2
	Dichondra Silver Falls	Silver Falls	150mm	6 per m2
	Elettaria cardamomum	Cardamom	150mm	6 per m2
	Juniperus conferta	Shore Juniper	150mm	6 per m2
	Leucopogon parviflorus	Coastal Beard-Heath Native Currant	150mm	6 per m2
	Myoporum parvifolium	Creeping Boobialla	150mm	6 per m2
	Polygonum sericeum	Native Iris / Purple Flag	150mm	6 per m2
	Trachelospermum jasminoides	Star Jasmine	150mm	6 per m2
	Dichondra Silver Falls	Silver Falls	150mm	9 per m2
	Trachelospermum jasminoides	Star Jasmine	150mm	9 per m2
	GRASSES			
	Austrodanthonia sp.	Wallaby Grass	150mm	9 per m2
	Dianella caerulea 'Breeze'	Blue Flax-lily 'Breeze'	150mm	9 per m2
	Dianella longifolia	Spreading Flax Lily	150mm	9 per m2
	Libertia perigranans	Basket Grass	150mm	9 per m2
	Themeda 'Mango'	Kangaroo grass	100mm	9 per m2
	Liriodendron 'Evergreen Giant'	New Zealand Iris	150mm	9 per m2
	Lomandra latifolia	Mat-Rush	150mm	9 per m2

A	ISSUED FOR DEVELOPMENT APPLICATION S96	01/2017
REV.	DESCRIPTION	DATE

0 2.5 5 10m

1:250 @ A1

JANUARY 2017

For information **DA S96 6012-1[A]**