




EAST ELEVATION (AS SEEN FROM THE HERMITAGE WAY)

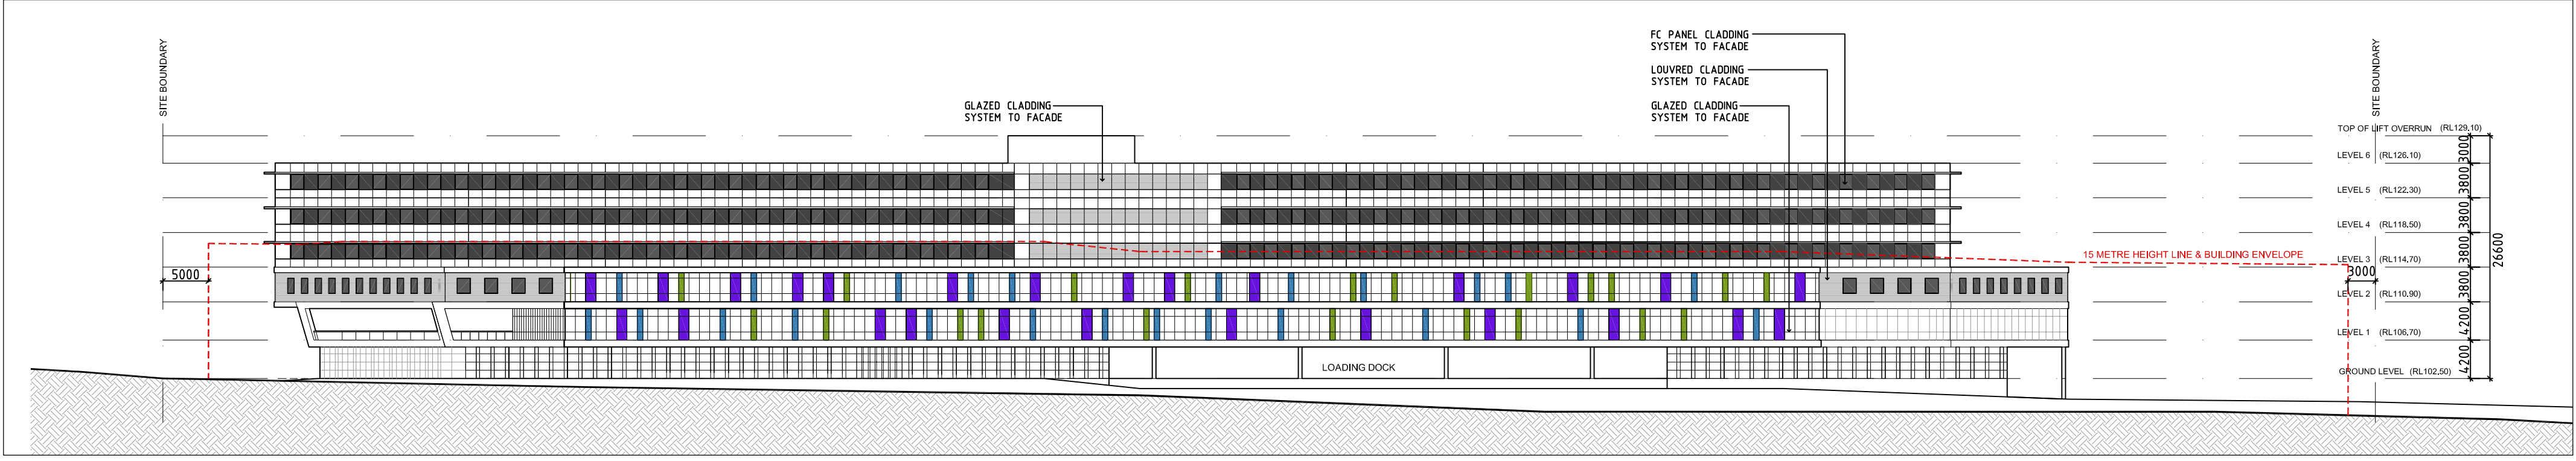

NORTH ELEVATION (AS SEEN FROM DIGITARIA DRIVE)

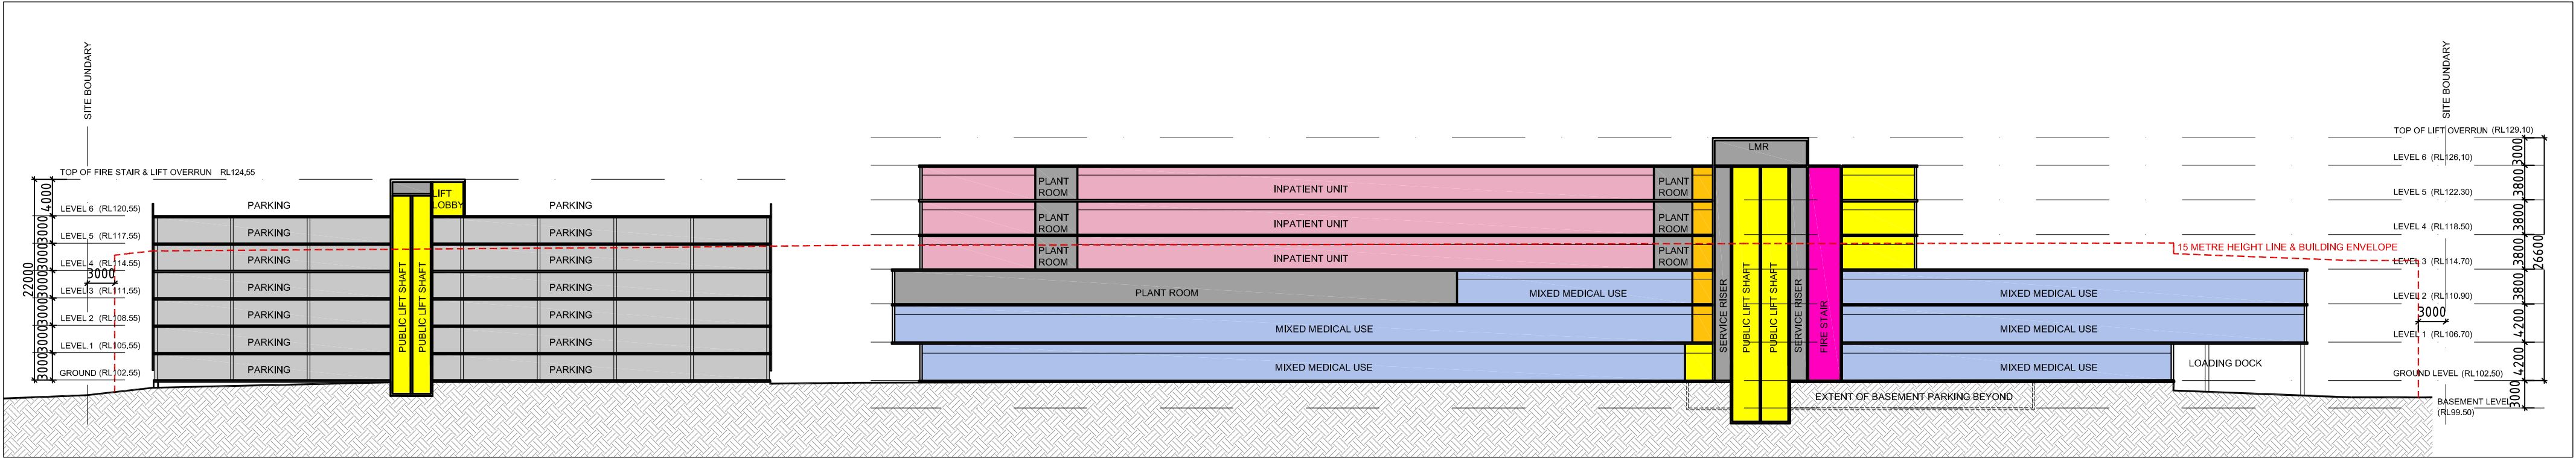

SECTION A-A

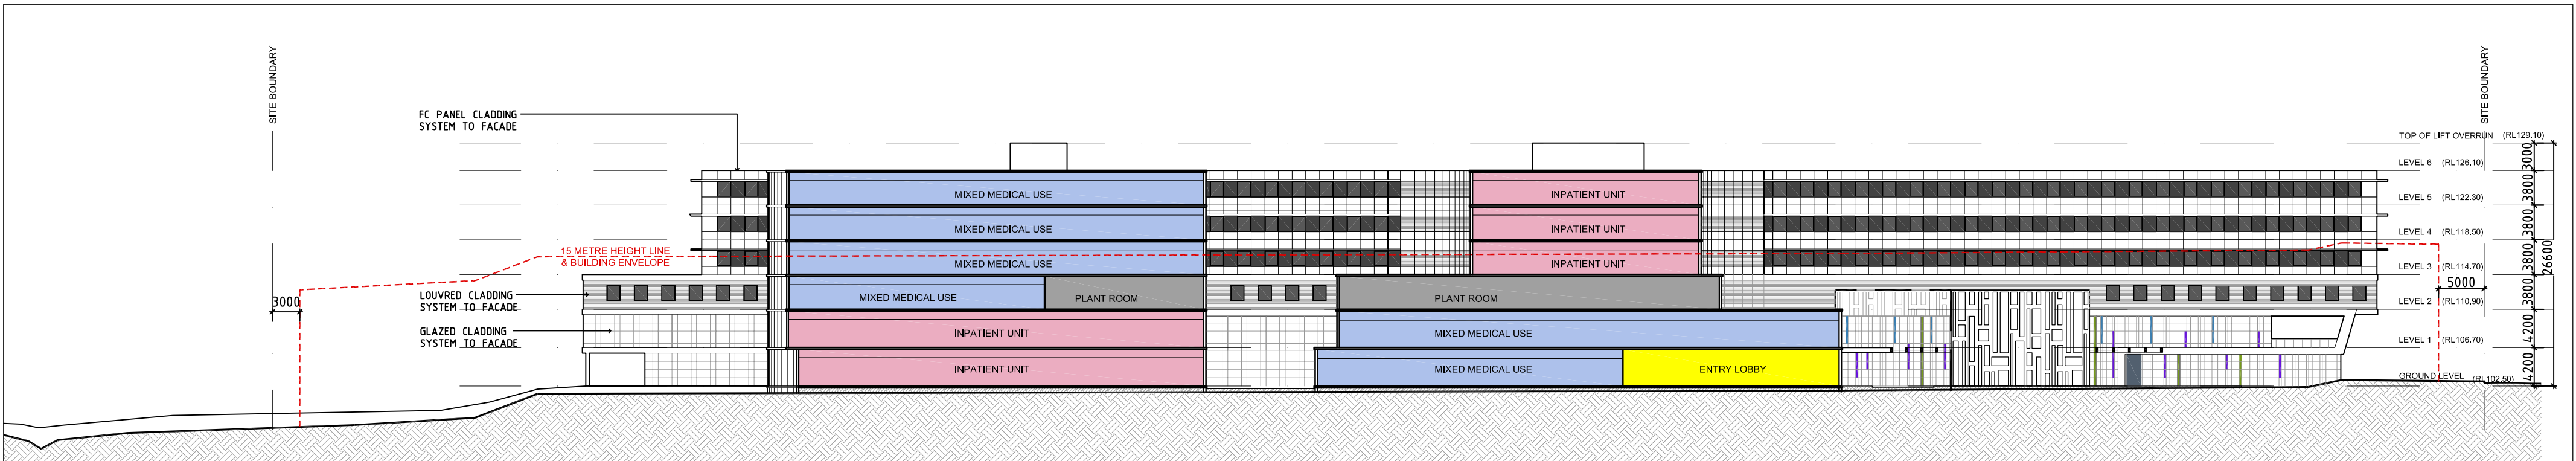

SECTION B-B

NOTES
MULTI-STOREY PARKING STRUCTURE HAS A SPLIT LEVEL DESIGN. ON GROUND LEVEL THE UPPER DECK IS AT RL102.55, WHILE THE LOWER DECK IS AT RL 101.05. TO ILLUSTRATE THE MAXIMUM HEIGHT IMPACT THE UPPER DECK RL IS NOTED IN THE ELEVATIONS AND SECTIONS

- LEGEND
- MIXED MEDICAL USE
 - INPATIENT ACCOMMODATION
 - PUBLIC AMENITIES
 - ENGINEERING
 - PARKING STRUCTURE
 - FIRE STAIR
 - PUBLIC TRAVEL
 - SERVICE TRAVEL

ALL MATERIALS, FINISHES AND COLOURS INDICATIVE ONLY

STAGE 1

STAGE 2

STAGE 3

BASEMENT FLOOR PLAN

GROUND LEVEL FLOOR PLAN


LEVEL 1 FLOOR PLAN

LEVEL 2 FLOOR PLAN

LEVEL 3 FLOOR PLAN

LEVEL 4 FLOOR PLAN

LEVEL 5 FLOOR PLAN

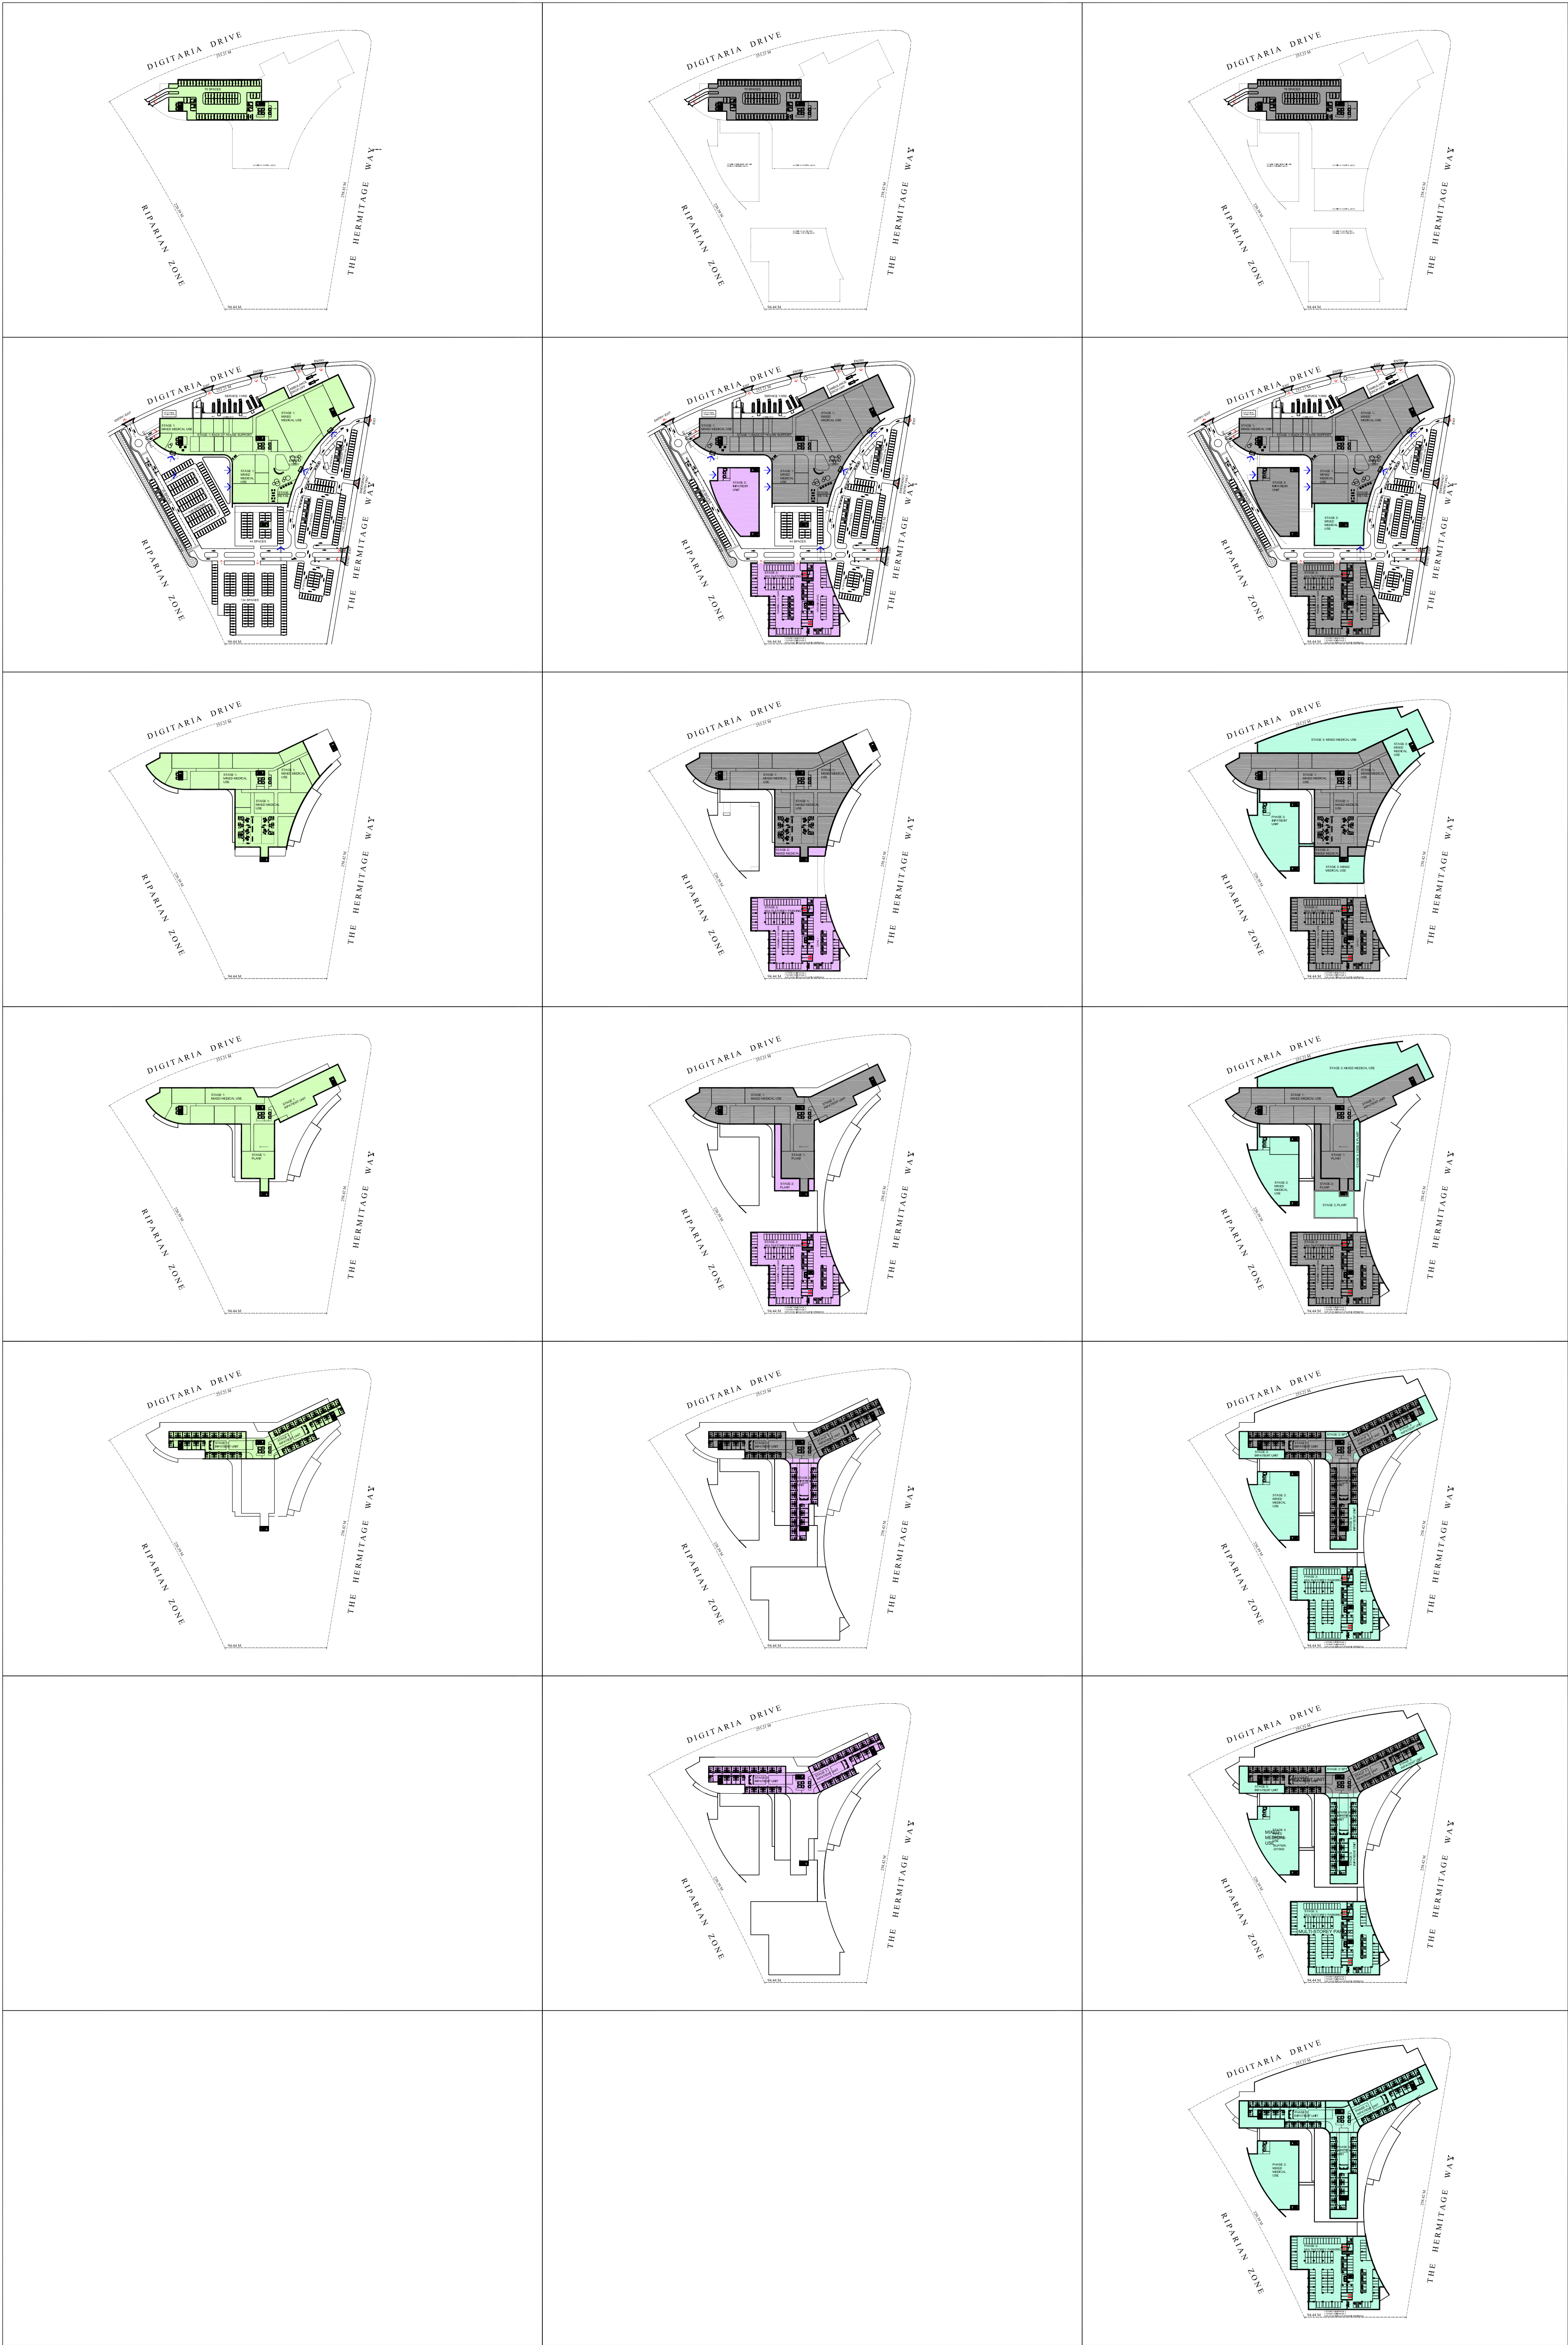

ALL STAGING PLANS ARE INDICATIVE