



Attachment 17

Pedestrian Safety

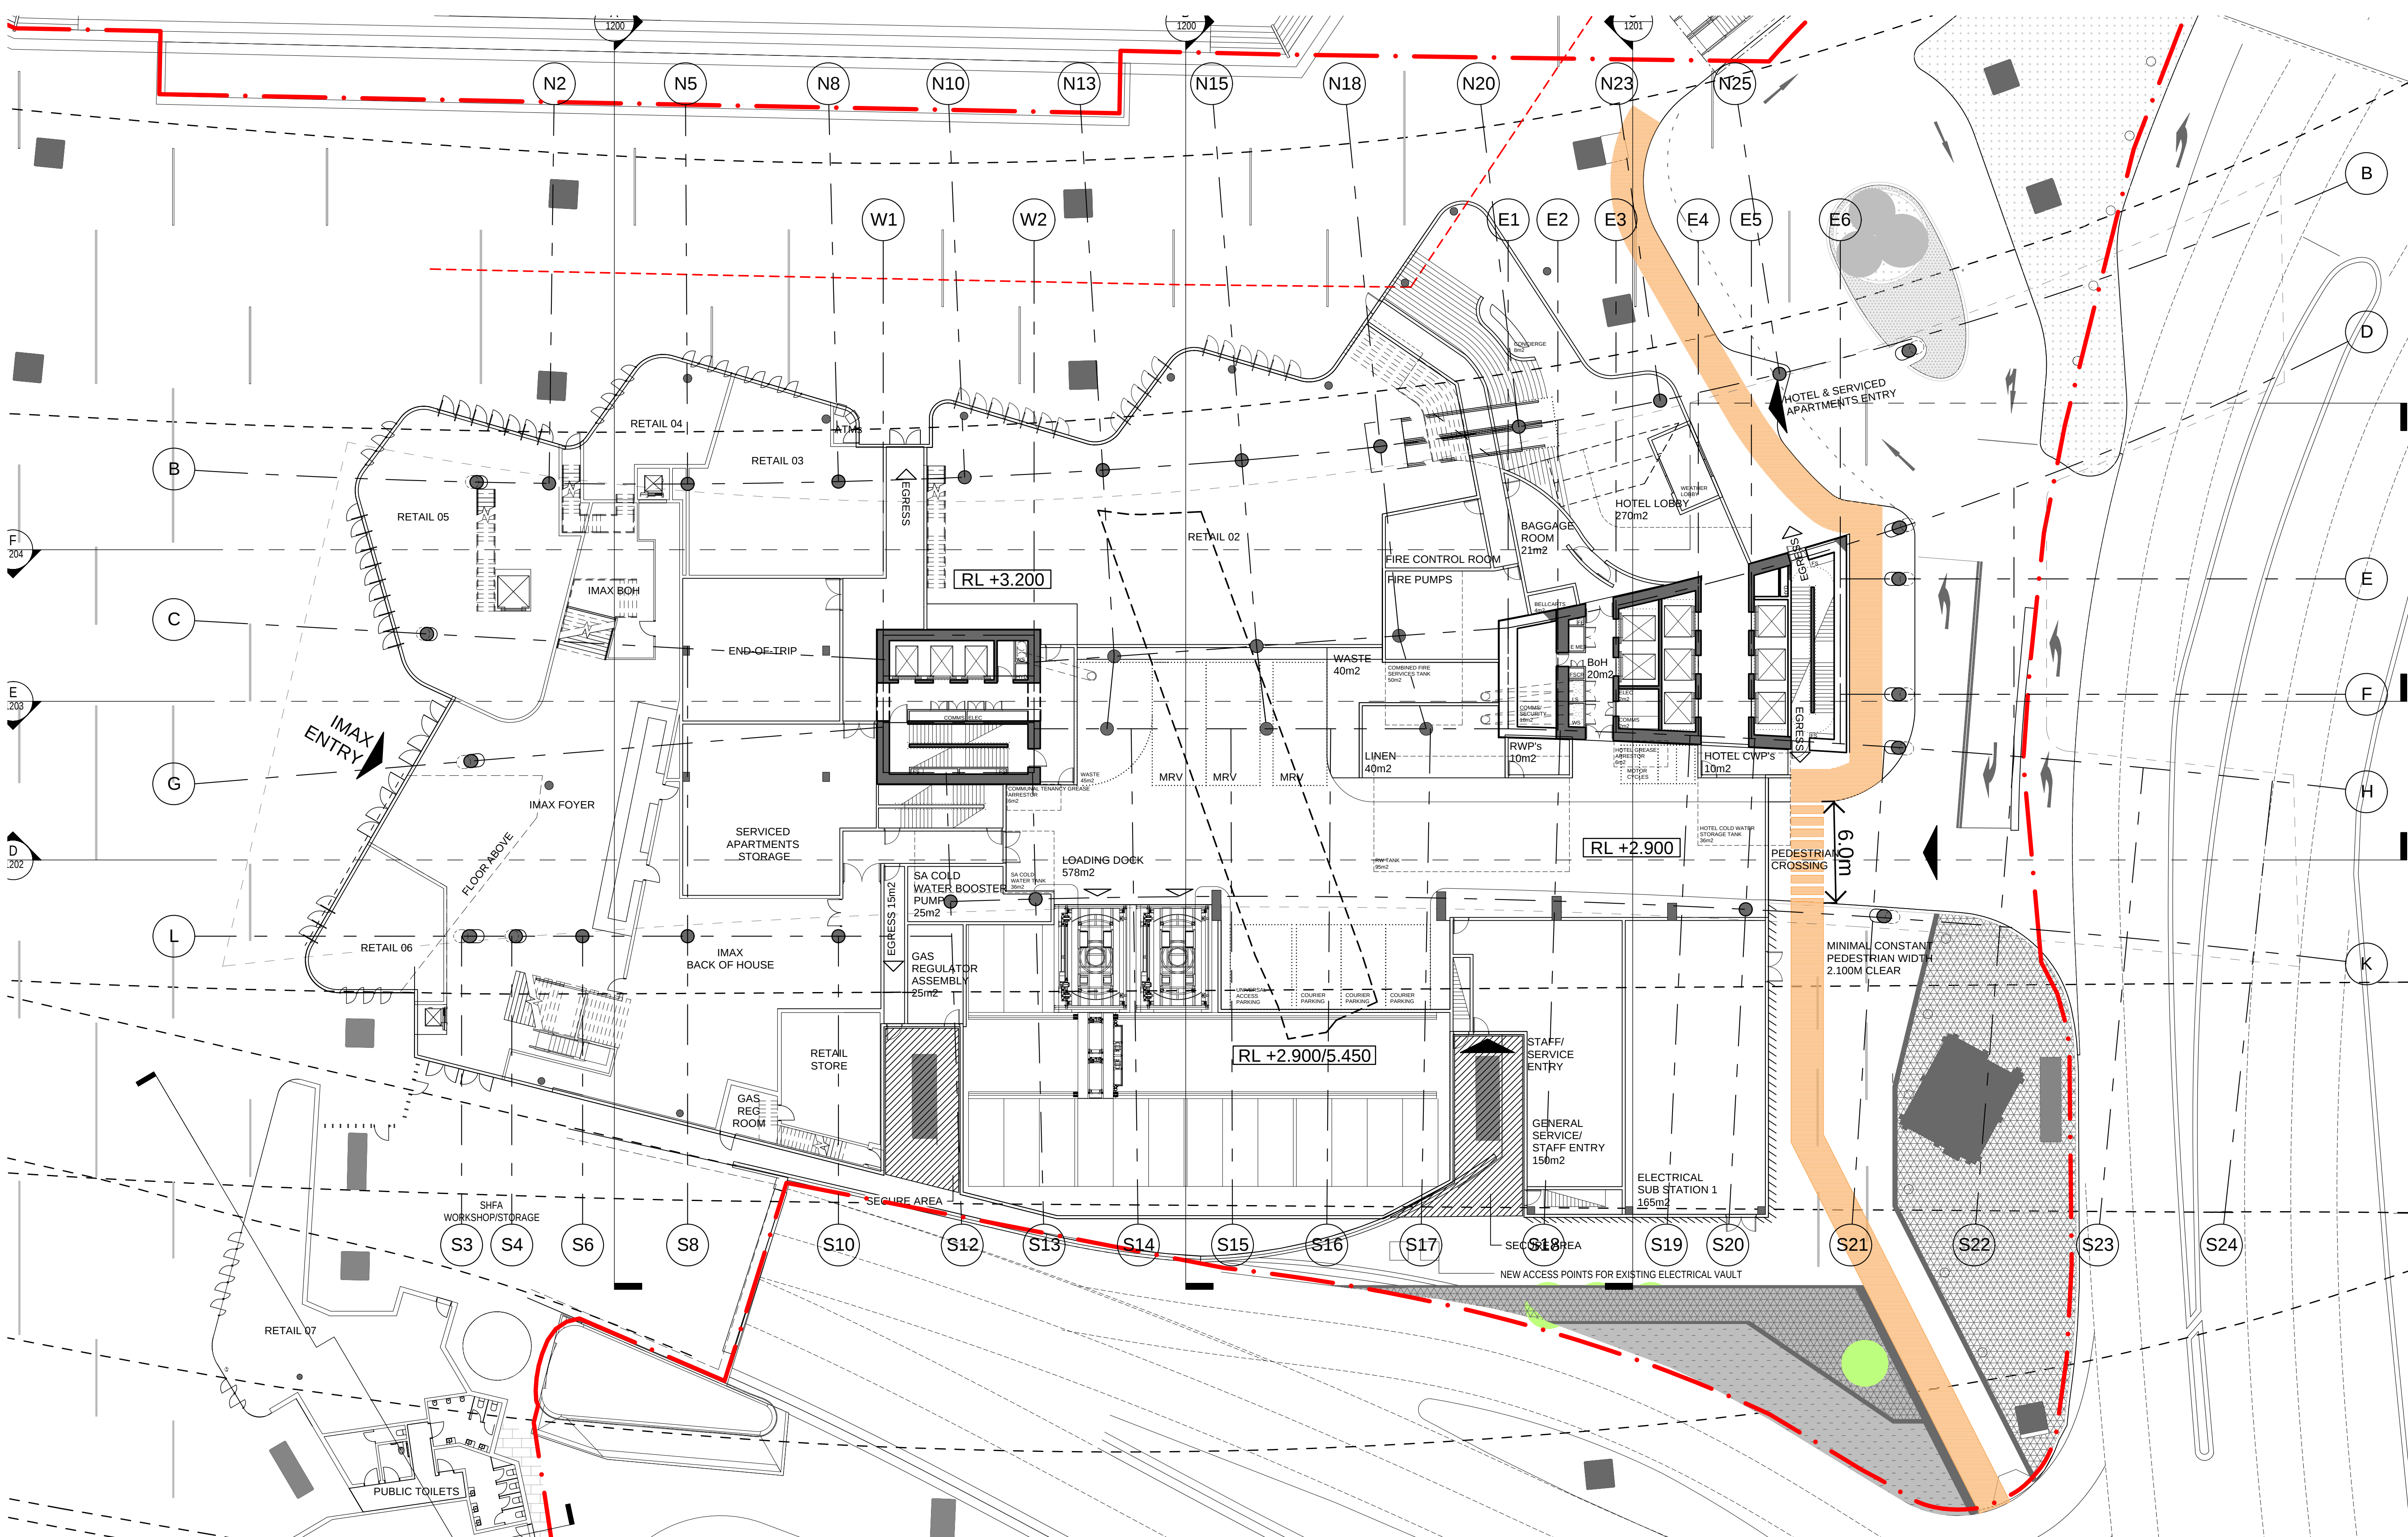

**PUBLIC REALM, HARBOUR Rd:
CONTINUOUS PEDESTRIAN CONNECTION**

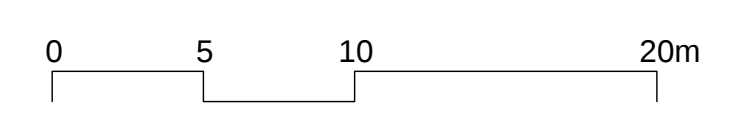

Revision
A

Date
20-April-2016

Scale
1:200@A3
1:100@A1

Client
Grocon

Project Name
The Ribbon Hotel, Serviced
Apartments and Retail

Drawing
SK-0108.1

HASSELL

RUSSELL &
GEORGE

pmdl
ARCHITECTURE
INTERIORS
MASTERPLANNING

ASPECT Studios

Grocon