


Attachment 27b

Amenities Serving the Public Domain

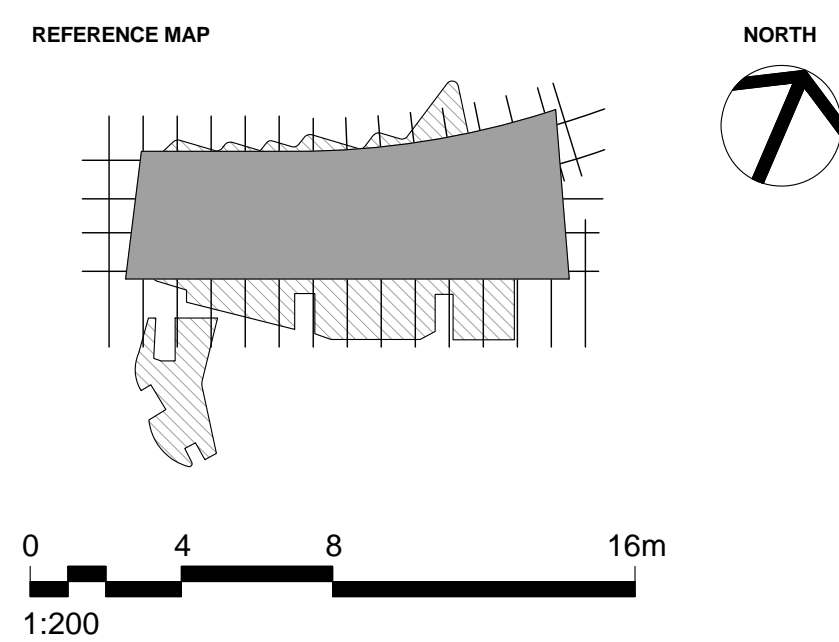

1. DO NOT SCALE DRAWINGS. WRITTEN DIMENSIONS GOVERN.
2. ALL DIMENSIONS ARE IN MILLIMETRES UNLESS NOTED OTHERWISE.
3. ALL DIMENSIONS SHALL BE VERIFIED ON SITE BEFORE PROCEEDING WITH THE WORK. HASSELL SHALL BE NOTIFIED IN WRITING OF ANY DISCREPANCIES.
4. THIS DRAWING MUST BE READ IN CONJUNCTION WITH ALL RELEVANT CONTRACTS, SPECIFICATIONS AND DRAWINGS.

© COPYRIGHT OF THIS DRAWING IS VESTED IN HASSELL. LTD
2015 HASSELL. LTD.

THIS DRAWING IS AN UNCONTROLLED COPY, UNLESS NOTED OTHERWISE

K	AMENDED DEVELOPMENT APPLICATION	26.04.16
J	AMENDED DEVELOPMENT APPLICATION	01.04.16
H	AMENDED DEVELOPMENT APPLICATION	30.03.16
G	AMENDED DEVELOPMENT APPLICATION	16.12.15
F	AMENDED DEVELOPMENT APPLICATION	15.12.15
E	AMENDED DEVELOPMENT APPLICATION	23.10.15
D	DEVELOPMENT APPLICATION	20.12.13
C	FOR REVIEW	29.11.13
B	DEVELOPMENT APPLICATION	20.08.13
A	FINAL DRAFT	23.07.13
-	ISSUED FOR INFORMATION	19.07.13
REV	DESCRIPTION	DATE

ARCHITECT
HASSELL Limited ABN 007 711 435
LEVEL 2, PIER 8/9,
23 HICKSON ROAD
SYDNEY NSW 2000 AUSTRALIA
SYDNEY@HASSELLSTUDIO.COM
T +61 2 9101 2000 F +61 2 9101 2100

HASSELL

**RUSSELL &
GEORGE**

CLIENT



PROJECT
THE RIBBON HOTEL,
SERVICED APARTMENTS AND RETAIL

31 WHEAT ROAD, SYDNEY


DRAWING TITLE

GA PLANS - GROUND FLOOR


STATUS

FOR APPROVAL

SCALE @ B1 1:200	DRAWN RT	CO-ORD JO	REVIEWED JO	APPROVED CW
PROJECT NUMBER A004409	DRAWING NUMBER ARC-HSL-DD-1100			REV K

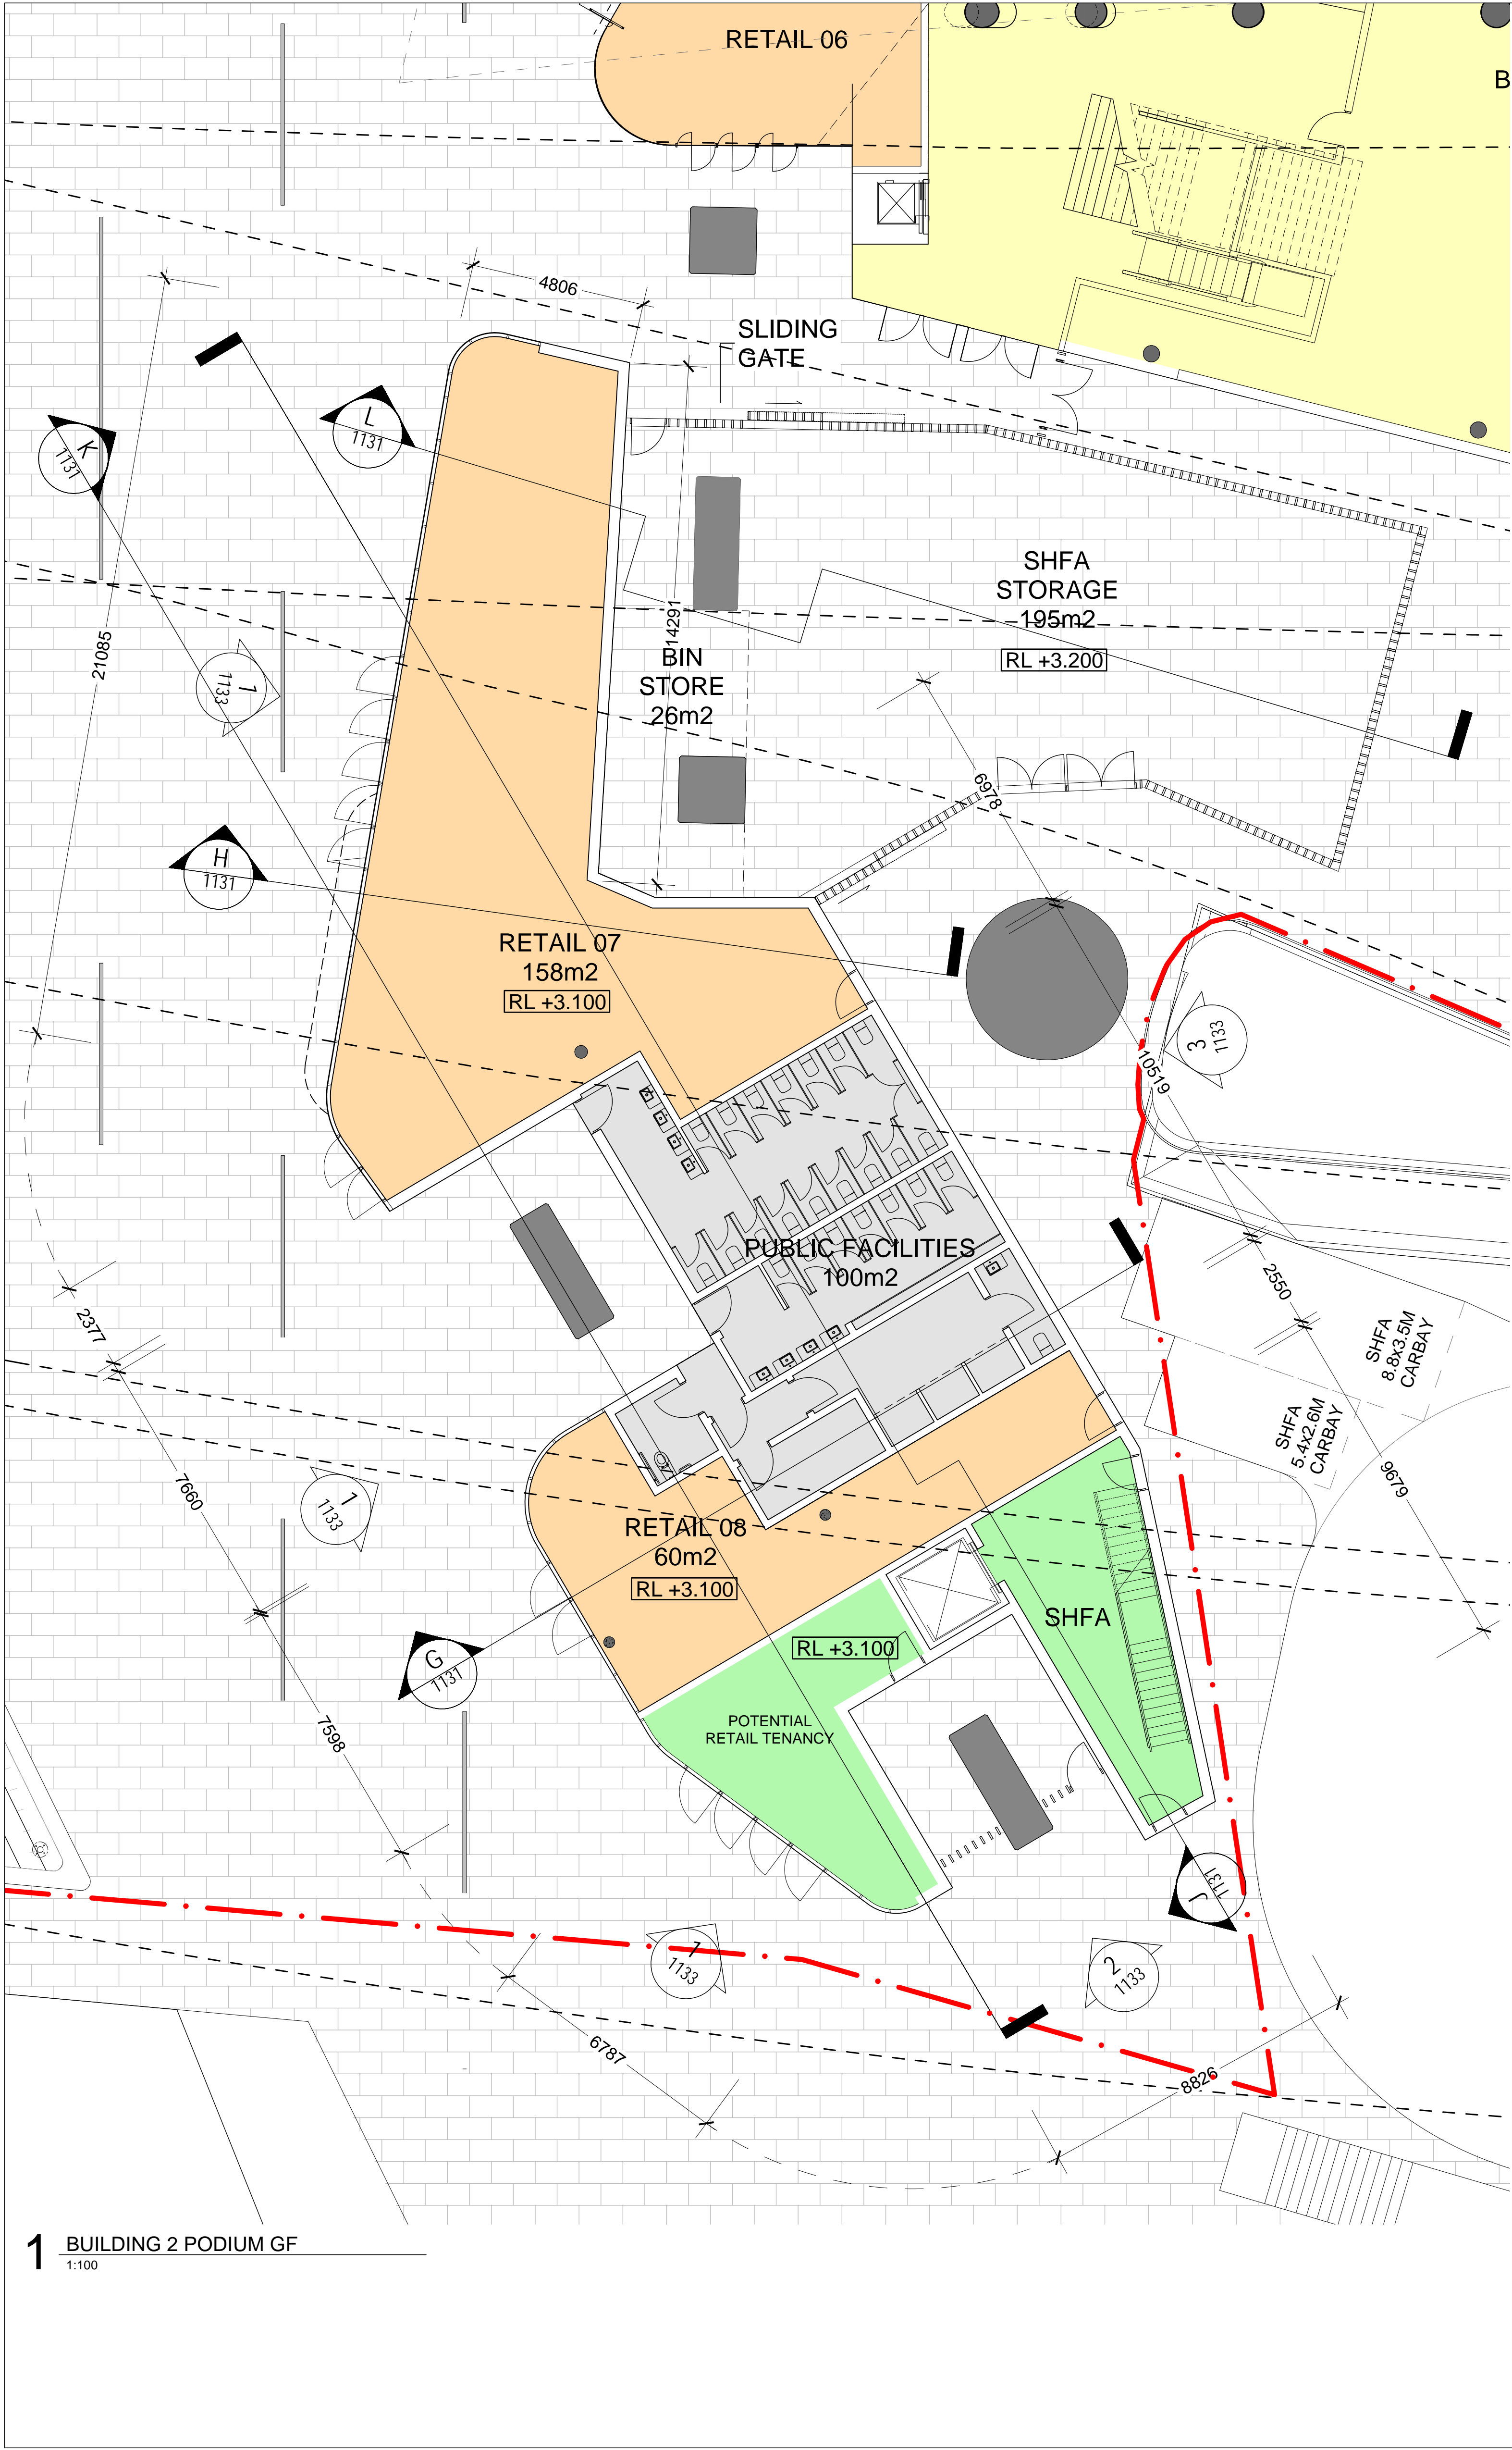

1 BUILDING 2 PODIUM GF
1:100

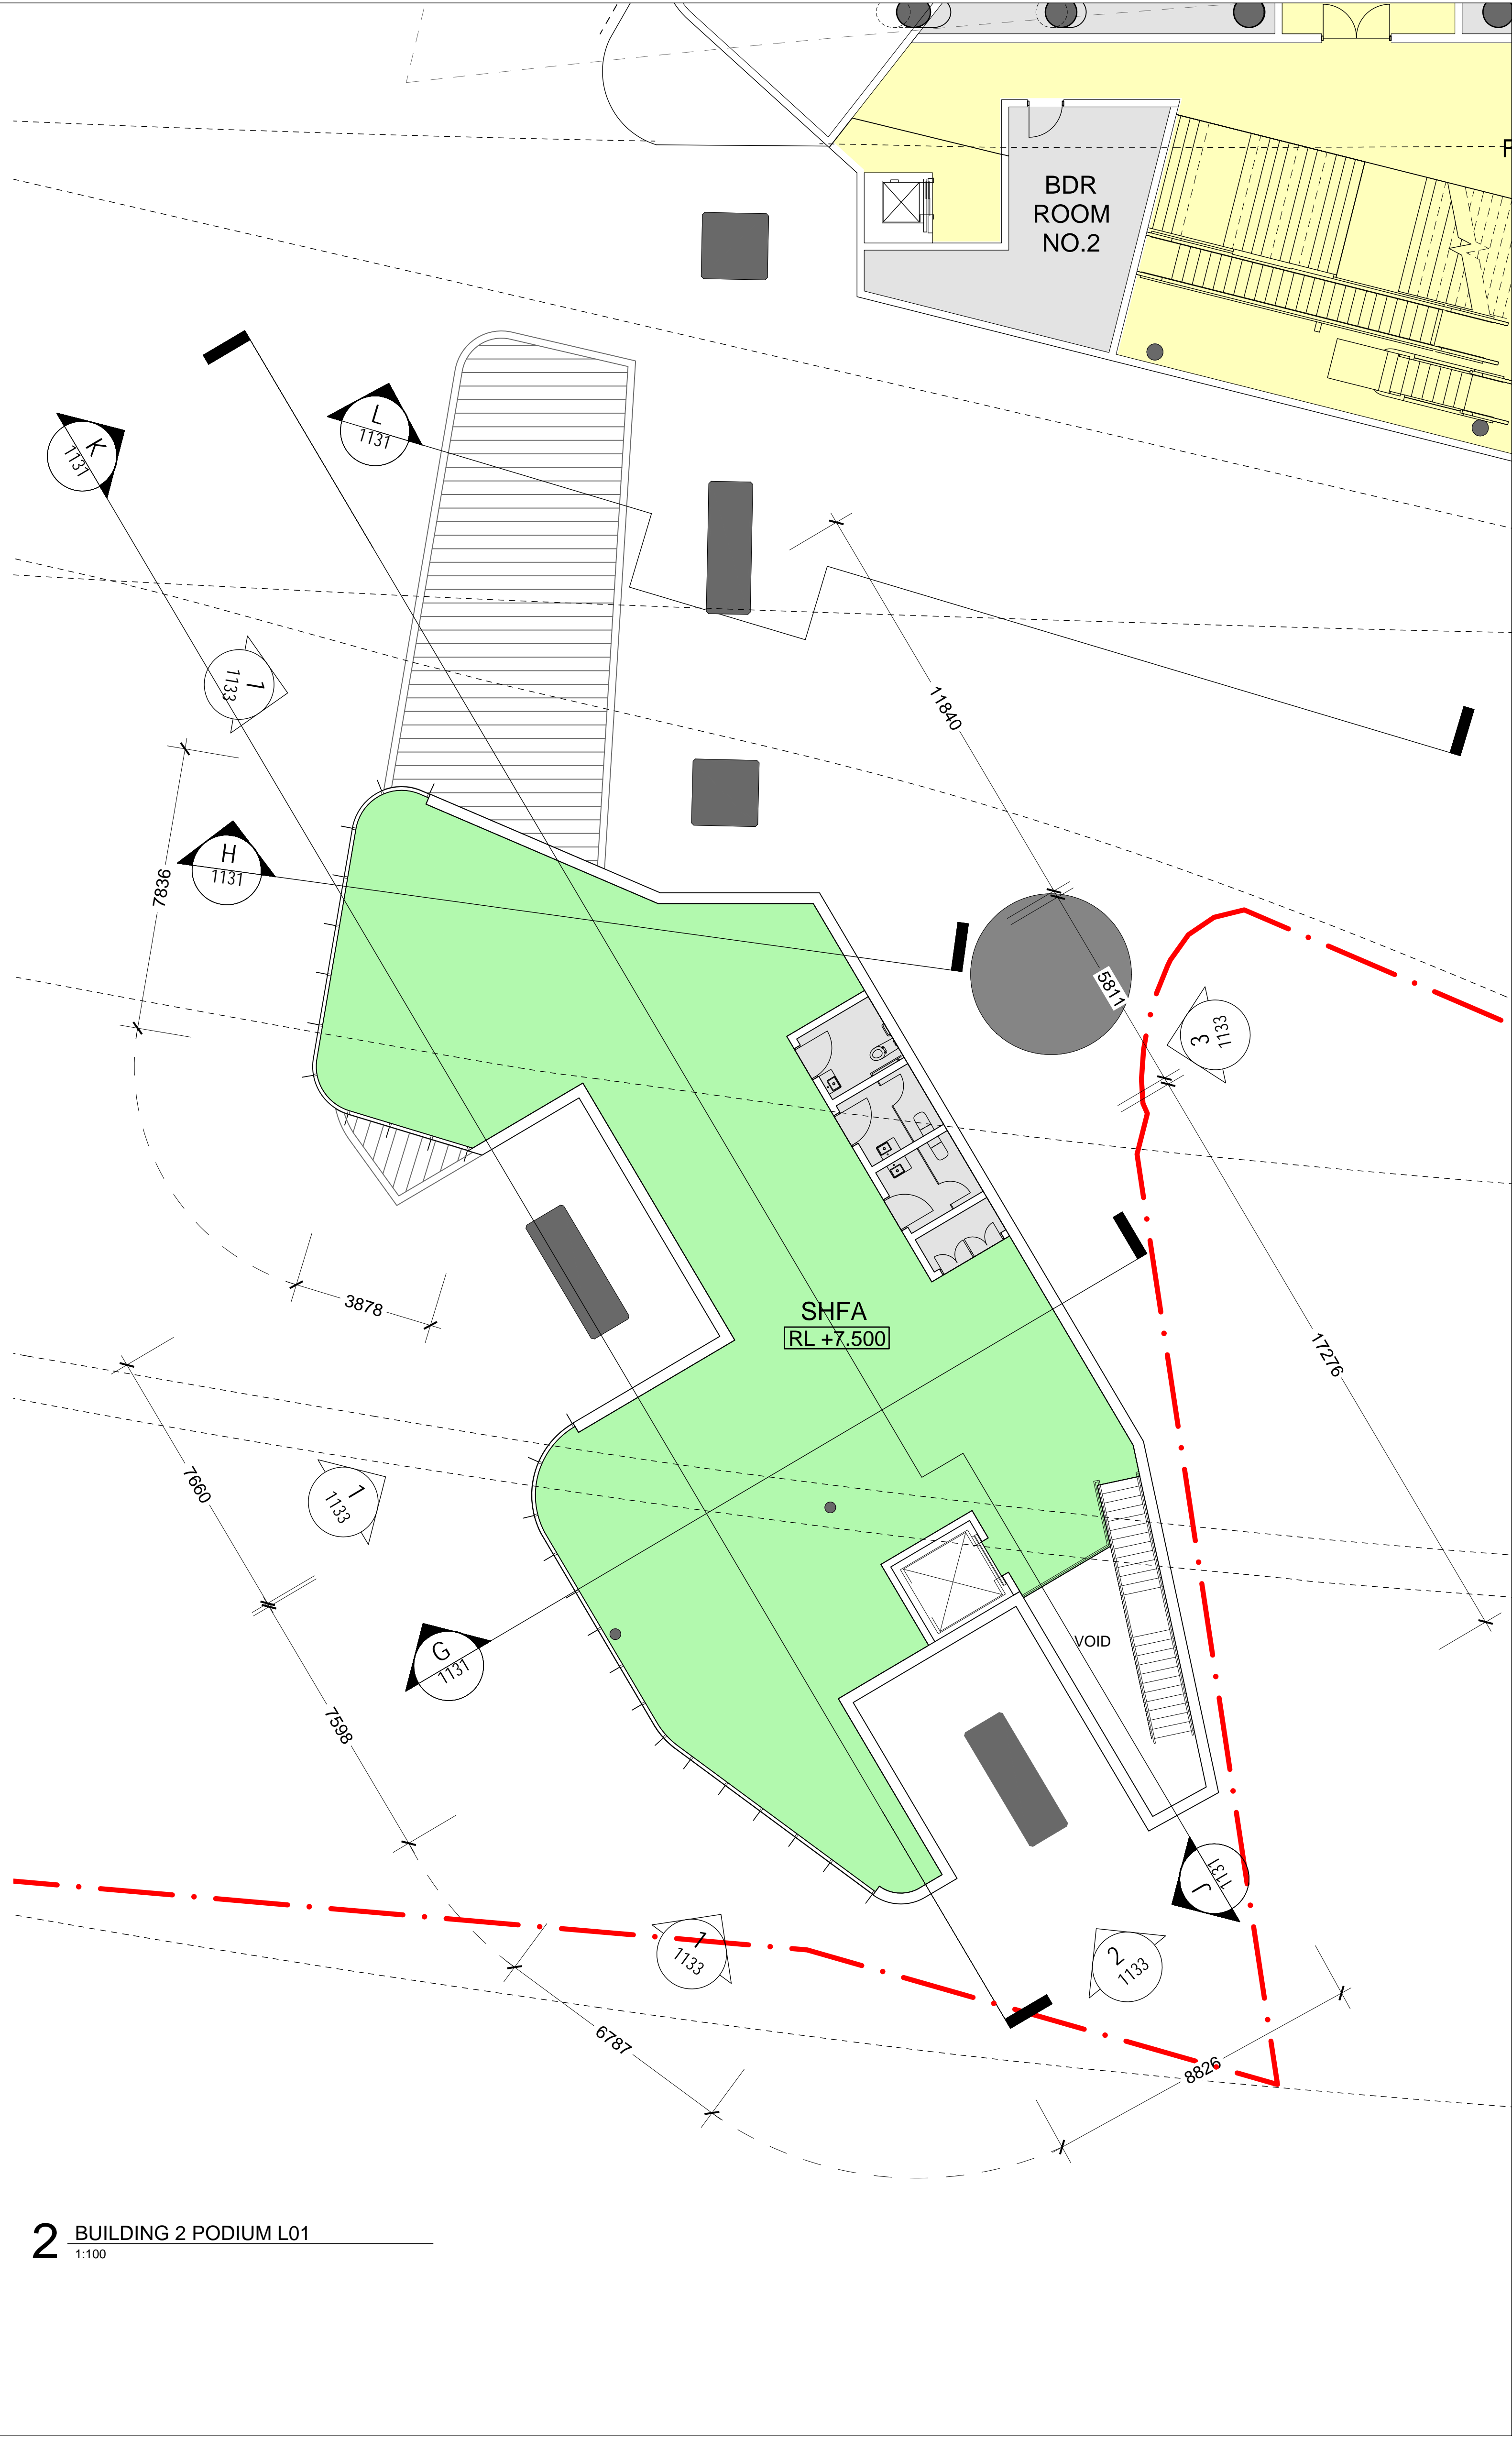

2 BUILDING 2 PODIUM L01
1:100

REFERENCE MAP

NORTH

0 2 4 8m

1:100

NOTES

- DO NOT SCALE DRAWINGS. WRITTEN DIMENSIONS GOVERN.
- ALL DIMENSIONS ARE IN MILLIMETRES UNLESS NOTED OTHERWISE.
- ALL DIMENSIONS SHALL BE VERIFIED ON SITE BEFORE PROCEEDING WITH THE WORK. HASSELL SHALL BE NOTIFIED IN WRITING OF ANY DISCREPANCIES.
- THIS DRAWING MUST BE READ IN CONJUNCTION WITH ALL RELEVANT CONTRACTS, SPECIFICATIONS AND DRAWINGS.

© COPYRIGHT OF THIS DRAWING IS VESTED IN HASSELL. LTD.
2015 HASSELL. LTD.

THIS DRAWING IS AN UNCONTROLLED COPY, UNLESS NOTED OTHERWISE.

REV	DESCRIPTION	DATE
C	DEVELOPMENT APPLICATION	19.02.16
B	ISSUED FOR INFORMATION	15.01.16
A	ISSUED FOR INFORMATION	13.01.16
-	ISSUED FOR INFORMATION	18.12.15

ARCHITECT

HASSELL Limited ABN 007 711 435
LEVEL 2, PIER 8/9,
23 HICKSON ROAD
SYDNEY NSW 2000 AUSTRALIA
SYDNEY@HASSELLSTUDIO.COM
T +61 2 9101 2000 F +61 2 9101 2100

HASSELL

CLIENT

RUSSELL & GEORGE **pmdl**

Grocon

PROJECT

THE RIBBON HOTEL,
SERVICED APARTMENTS AND RETAIL

31 WHEAT ROAD, SYDNEY

DRAWING TITLE

BUILDING 2
GA PLANS

STATUS

FOR APPROVAL

SCALE @ B1	DRAWN	CO-ORD	REVIEWED	APPROVED
1:100	RT	JO	JO	CW

PROJECT NUMBER	DRAWING NUMBER	REV
A004409	ARC-HSL-DD-1130	C

21/02/016 12:28:48 PM

Original Sheet Size B1-1000 x 707mm