


ISSUE	BY	DESCRIPTION	DATE
A	GR	FOR EIS	8-8-16
B	GR	AMENDMENTS - REISSUE FOR EIS	20-2-17
C	GR	AMENDMENTS - REISSUE FOR EIS	7-4-17



48 INDUSTRY ROAD  
VINEYARD NSW 2765  
WWW.BETTERGROW.COM.AU


P: 02 4587 7852  
F: 02 4577 2603

COPYRIGHT: THIS DESIGN AND THE ASSOC. DOCUMENTATION IS SUBJECT TO COPYRIGHT LAWS AND MAY NOT BE REPRODUCED IN ANY FORM WITHOUT WRITTEN CONSENT FROM STYLE DEVELOPMENTS

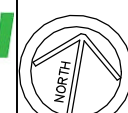

GENERAL NOTES:

1. ALL DIMENSIONS AND FLOOR AREAS ARE TO BE VERIFIED BY THE BUILDER PRIOR TO THE COMMENCEMENT OF ANY BUILDING WORKS. ANY DISCREPANCIES ARE TO BE BROUGHT TO THE ATTENTION OF THE DESIGNER.
2. LEVELS SHOWN ARE APPROXIMATE UNLESS ACCOMPANIED BY REDUCED LEVELS FROM A DETAILED SURVEY.
3. FIGURED DIMENSIONS MUST BE TAKEN IN PREFERENCE TO SCALING.
4. ALL BOUNDARY CLEARANCES MUST BE VERIFIED BY THE SURVEYOR PRIOR TO COMMENCEMENT OF ANY BUILDING WORK.
5. WHERE ENGINEERING DRAWINGS ARE REQUIRED SUCH MUST TAKE PRECEDENCE OVER THIS DRAWING.
6. STORMWATER TO BE DISCHARGED TO COUNCIL'S REQUIREMENTS AND AS 3500.3-2003.
7. ALL SERVICES TO BE LOCATED AND VERIFIED BY THE BUILDER WITH RELEVANT AUTHORITIES BEFORE ANY BUILDING WORK COMMENCES.
8. ALL WORKS TO BE COMPLETED IN ACCORDANCE WITH THE AUSTRALIAN STANDARDS.
9. TERMITE PROTECTION TO BE INSTALLED IN ACCORDANCE WITH AS3660.1-1995 PART 1 NEW BUILDINGS.
10. SMOKE DETECTORS TO BE INSTALLED BY A LICENSED ELECTRICIAN IN ACCORDANCE WITH THE



www.100.com.au

STYLE DEVELOPMENTS PTY LTD  
2051-2053 THE NORTHERN ROAD  
GLENMORE PARK NSW 2745  
M: +61 2 419 404 103  
E: info@styledevelopments.com.au  
W: www.styledevelopments.com.au

ARCHITECTURAL DESIGN | ENGINEERING  
CONSTRUCTION | PROJECT MANAGEMENT



DESIGN | PROJECT MANAGEMENT | PROJECT DEVELOPMENT | CONSTRUCTION

PROJECT	PROPOSED GREENSPOT RESOURCE RECOVERY AND RECYCLING FACILITY 24 DAVIS ROAD WETHERILL PARK NSW 2164	PROJECT NO.	1521
CLIENT	BETTERGROW	SCALE	1:200
TITLE	ORGANICS RECEIVAL AND PROCESS BUILDING SITE PLAN	JOB NO.	0604-16
		SHEET NO.	A02
		ISSUE	C



