


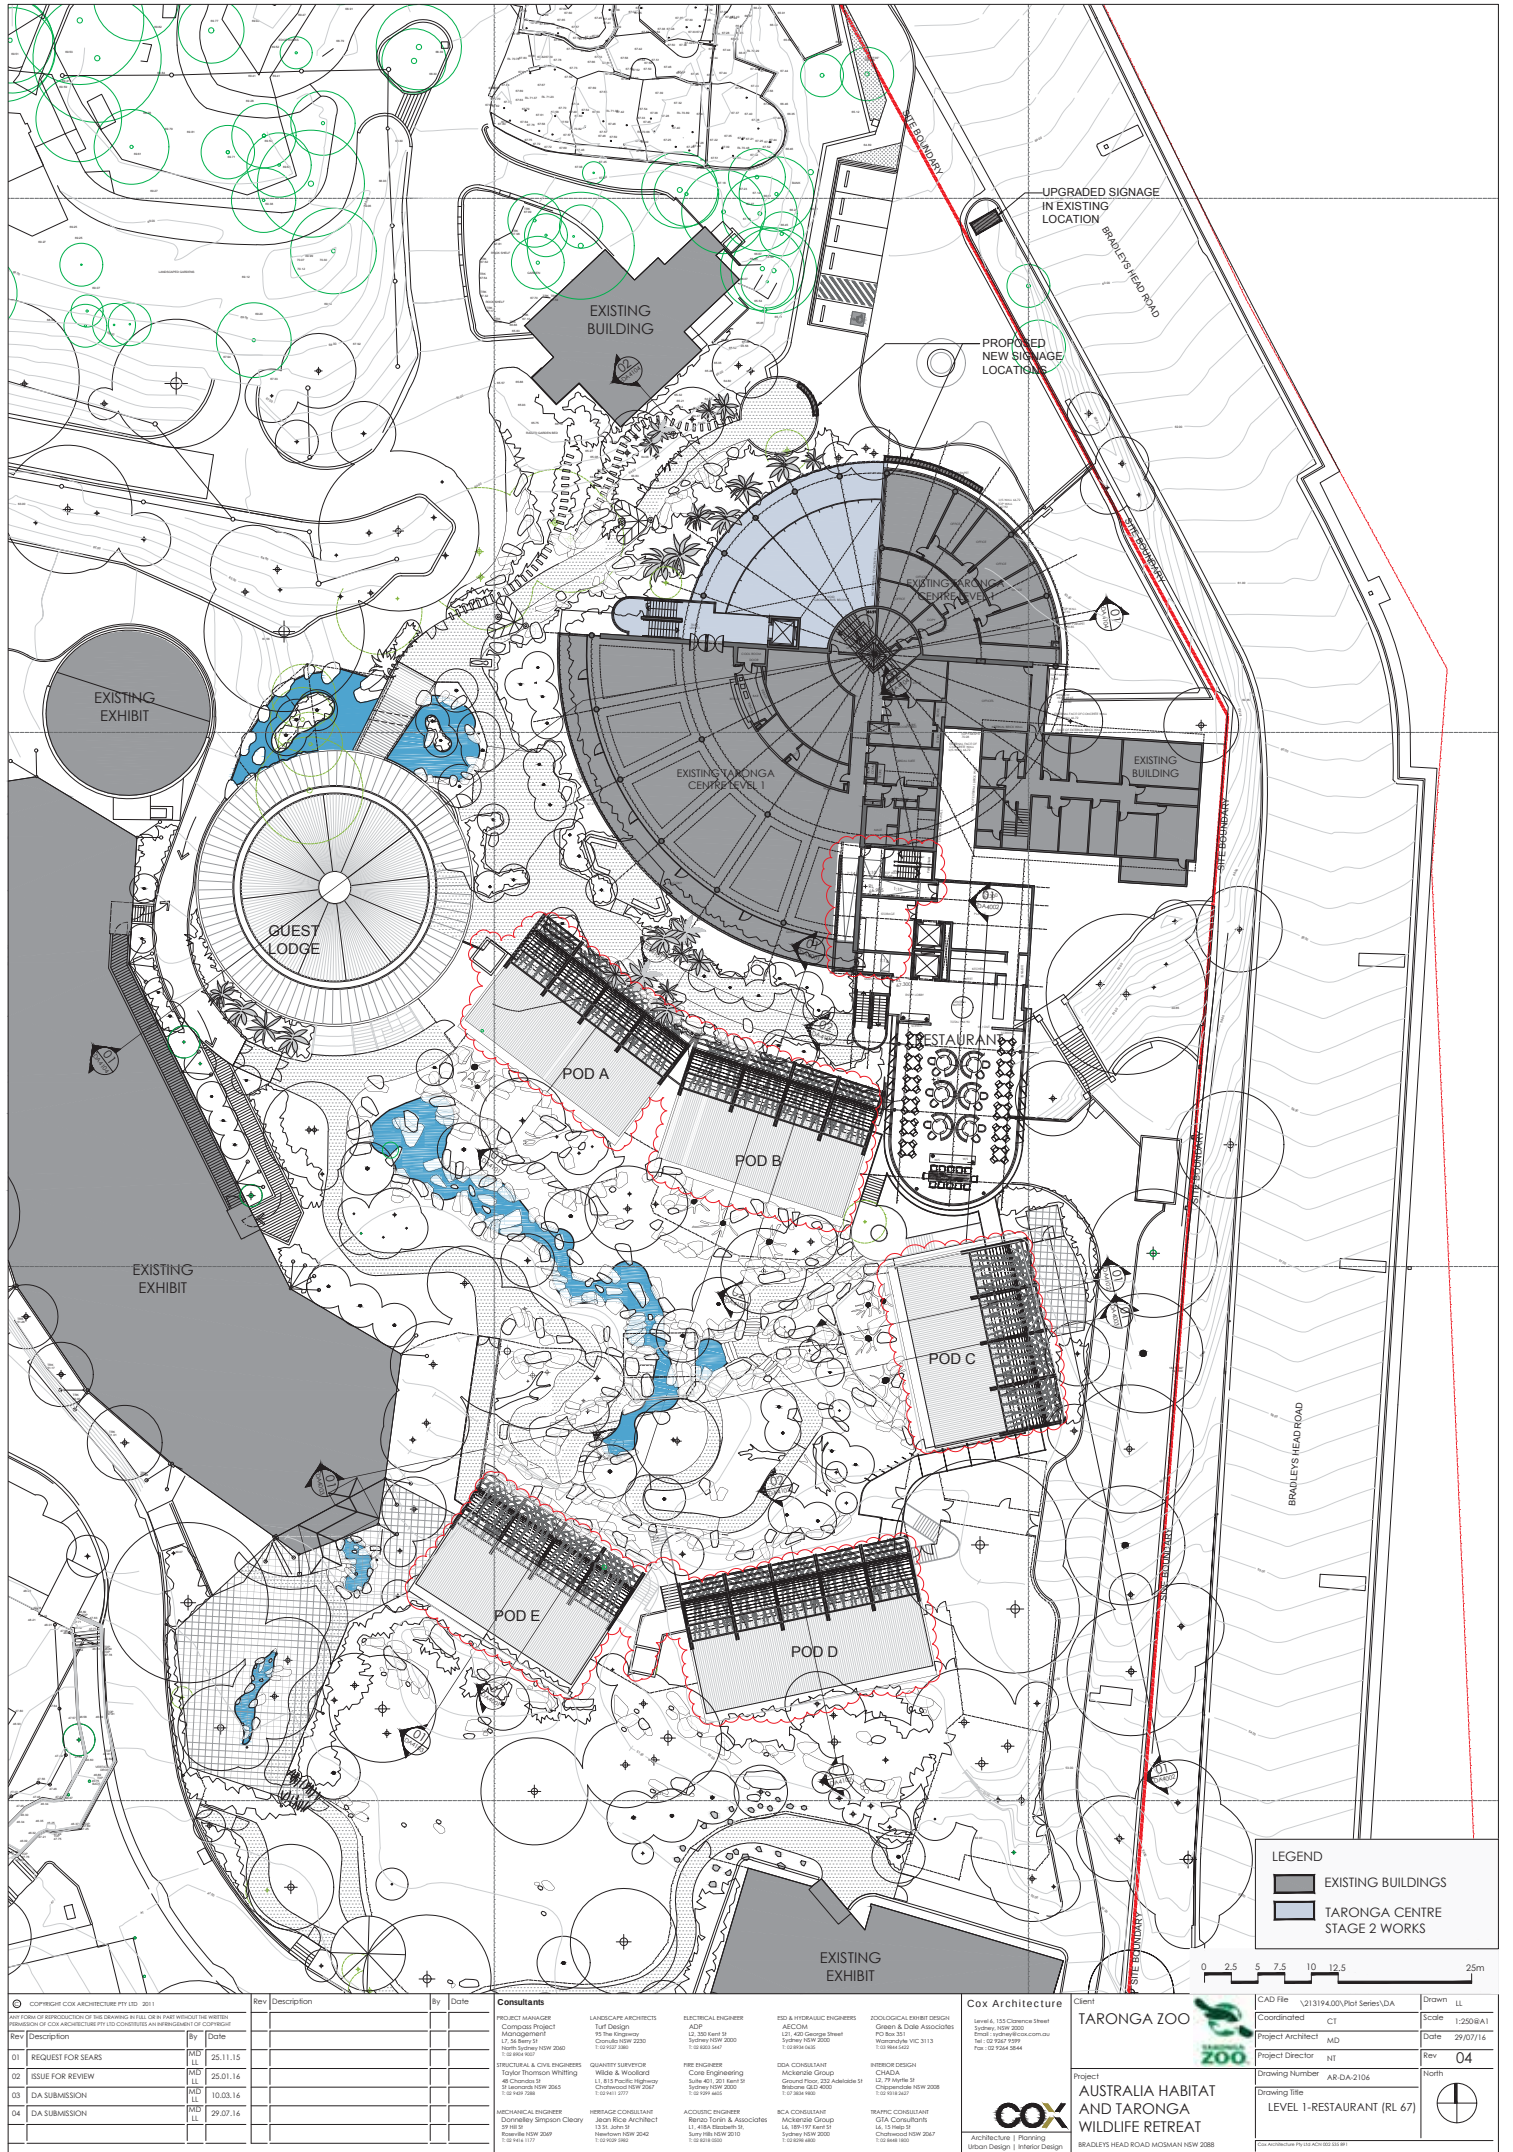

© COPYRIGHT COX ARCHITECTURE PTY LTD 2011

Rev	Description	By	Date
01	REQUEST FOR SEALS	MD	25.11.15
02	ISSUE FOR REVIEW	MD	25.01.16
03	DA SUBMISSION	MD	10.03.16
04	DA SUBMISSION	MD	29.07.16



Cox Architecture

Client: **TARONGA ZOO**

Project: **AUSTRALIA HABITAT AND TARONGA WILDLIFE RETREAT**

Drawing Title: **LEVEL 1-RESTAURANT (RL 67)**

Scale: 1:250 (A1)

Date: 29/07/16

Rev: 04

North

CAD File: \\213194.00\\Plot Series\\DA

Coordinated: CT

Project Architect: MD

Project Director: NT

Drawing Number: AR-DA-2106


