

- LEGEND**
- Proposed Canopy Tree Planting (Refer to Indicative Plant Schedule)
 - Existing tree to be retained where reasonable, practical and feasible to do so
 - Existing tree identified for removal
 - Site Boundary
 - Building Set Back
 - Proposed Landscape Area
 - Existing Drainage Channel
 - Proposed Services
 - Indicative Truck Parking

This drawing and design is subject to Ground Ink Pty Ltd copyright and may not be reproduced without written consent. Verify all dimensions on site prior to commencing work. Report all discrepancies to the project manager, prior to construction. Figured dimensions to be taken in preference to scaled drawings. Drawings made to larger scales and those particulars of the work shall take precedence over drawings made to smaller scale and those for general purposes. All work is to conform to relevant Australian standards and other codes as applicable, together with other authorities' requirements and regulations.

Architect
REIDCAMPBELL
Project Manager
TACTICAL GROUP



Issue	Date	Description	Drawn	Checked
A	28.4.16	For Development Application	BH	RL
B	5.10.16	For Development Application	FH	BG
C	7.10.16	Railway planting added to Eastern Buffer	FH	BG

Landscape Architect
groundink.
landscape architecture · design visuals
ABN 55 163 025 45 ACN 163 025 456
Suite 201, 75 Archer St, Chatswood NSW 2067
Ph (02) 9872 5004 www.groundink.com.au

Project
MINTO INDUSTRIAL DEVELOPMENT
Project Address
CULVERSTON ROAD, MINTO NSW

FOR DEVELOPMENT APPLICATION

Date	Revision	Job Number	Drawing Number
7.10.2016	B	20160104	LDA-002
Scale 1:750 @ A1 (1:1500 @ A3)			
0 5 10 20 30 40 50m			
Drawing Name STAGE 1 LANDSCAPE PLAN			

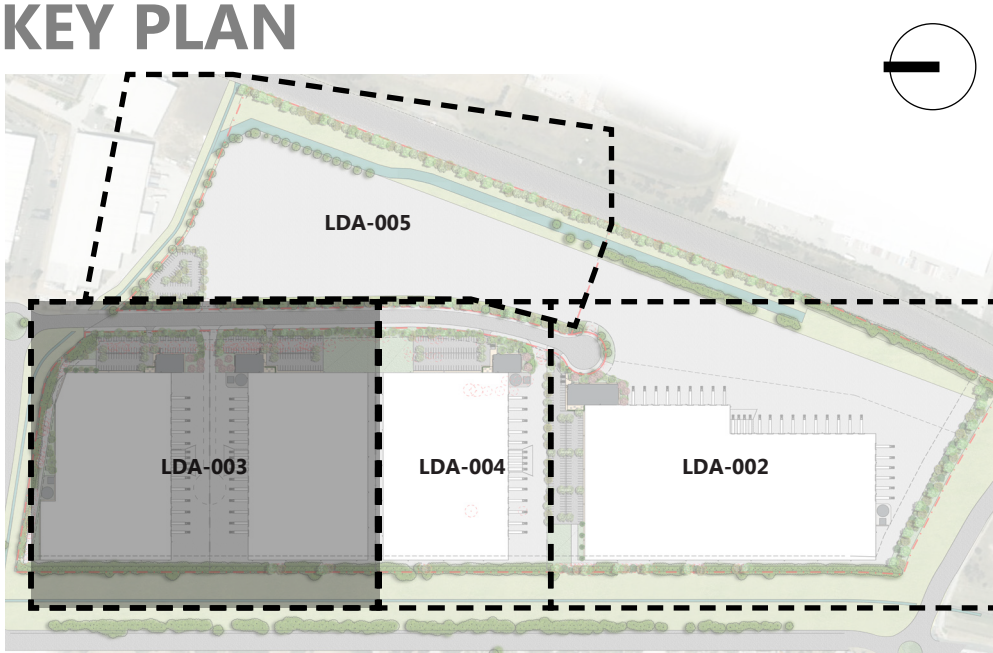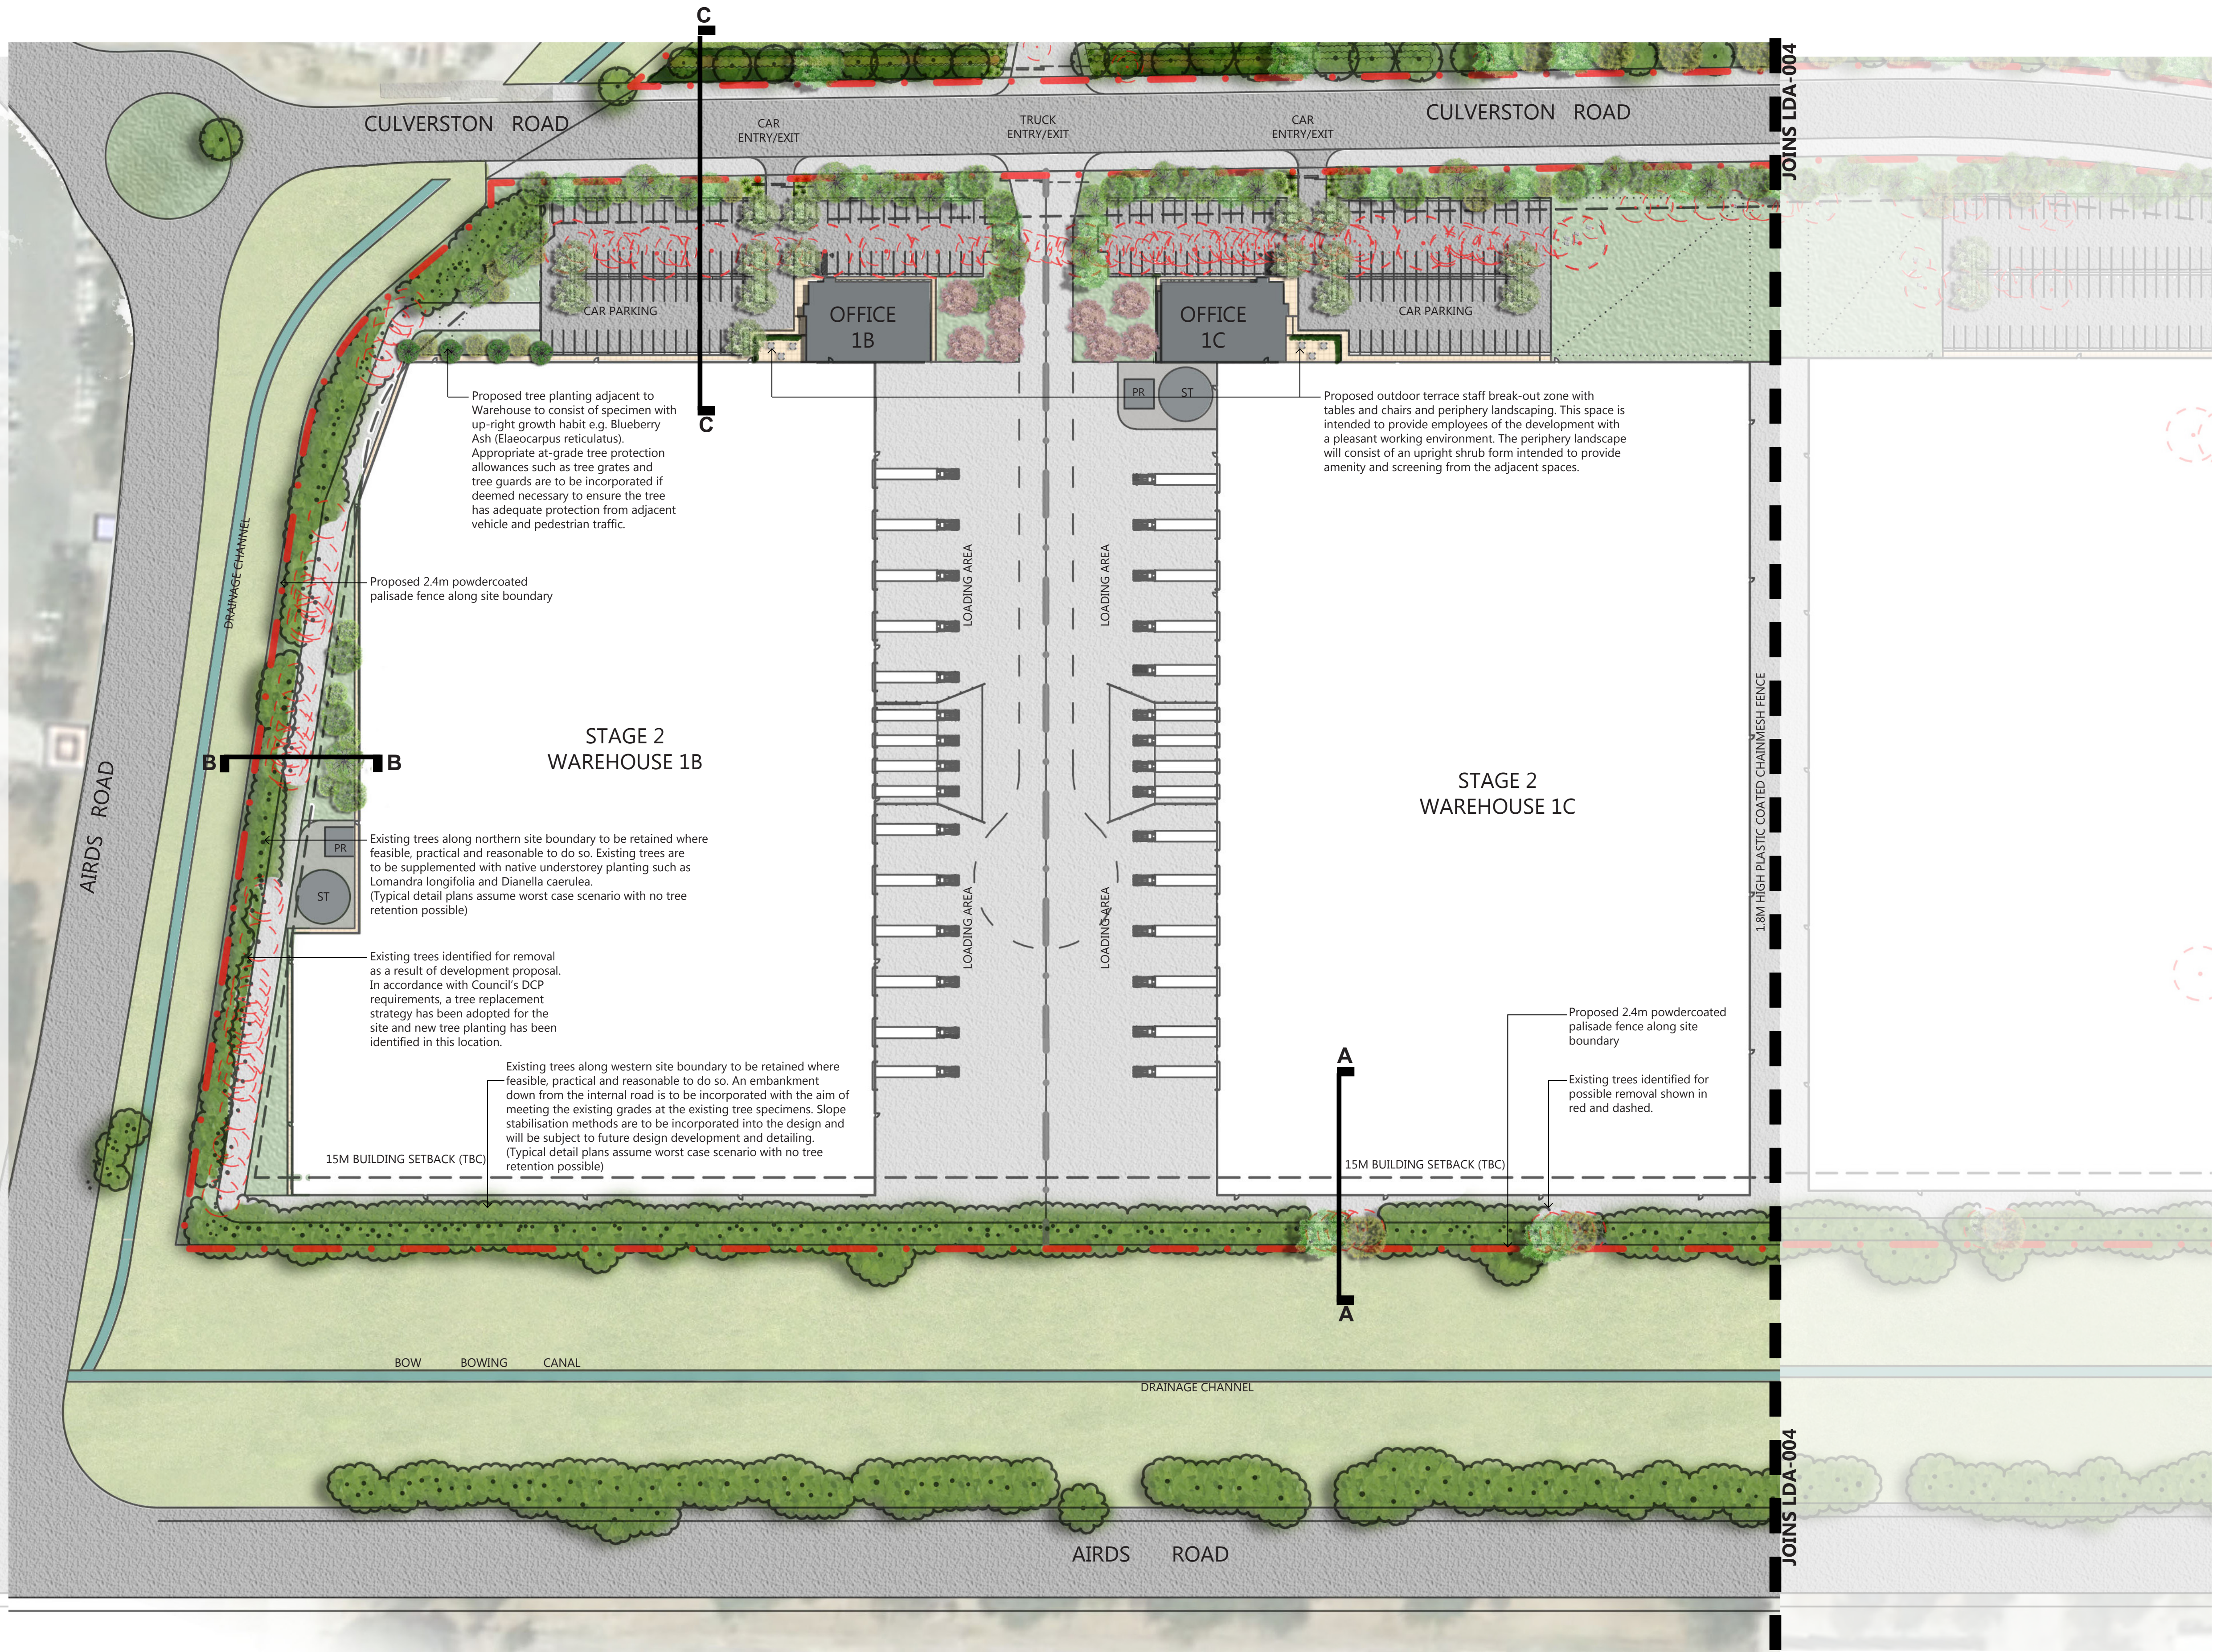

- LEGEND**
- Proposed Canopy Tree Planting (Refer to Indicative Plant Schedule)
 - Existing tree to be retained where reasonable, practical and feasible to do so
 - Existing tree identified for removal
 - Site Boundary
 - Building Set Back
 - Proposed Landscape Area
 - Existing Drainage Channel
 - Proposed Services
 - Indicative Truck Parking

This drawing and design is subject to Ground Ink Pty Ltd copyright and may not be reproduced without written consent. Verify all dimensions on site prior to commencing work. Report all discrepancies to the project manager, prior to construction. Figured dimensions to be taken in preference to scaled drawings. Drawings made to larger scales and those particulars of the work shall take precedence over drawings made to smaller scale and those for general purposes. All work is to conform to relevant Australian standards and other codes as applicable, together with other authorities' requirements and regulations.

Architect
REIDCAMPBELL

Project Manager
TACTICAL GROUP

Issue	Date	Description	Drawn	Checked
A	28.4.16	For Development Application	BH	RL
B	5.10.16	For Development Application	FH	BG
C	7.10.16	Railway planting added to Eastern Buffer	FH	BG

Landscape Architect
groundink.
landscape architecture · design visuals
ABN 55 163 025 45 ACN 163 025 456
Suite 201, 75 Archer St, Chatswood NSW 2067
Ph (02) 9872 5004 www.groundink.com.au

Project
MINTO INDUSTRIAL DEVELOPMENT

Project Address
CULVERSTON ROAD, MINTO NSW

FOR DEVELOPMENT APPLICATION

Date	Revision	Job Number	Drawing Number
7.10.2016	B	20160104	LDA-003
Scale 1:750 @ A1 (1:1500 @ A3)			
0 5 10 20 30 40 50m			
Drawing Name STAGE 2 LANDSCAPE PLAN			