




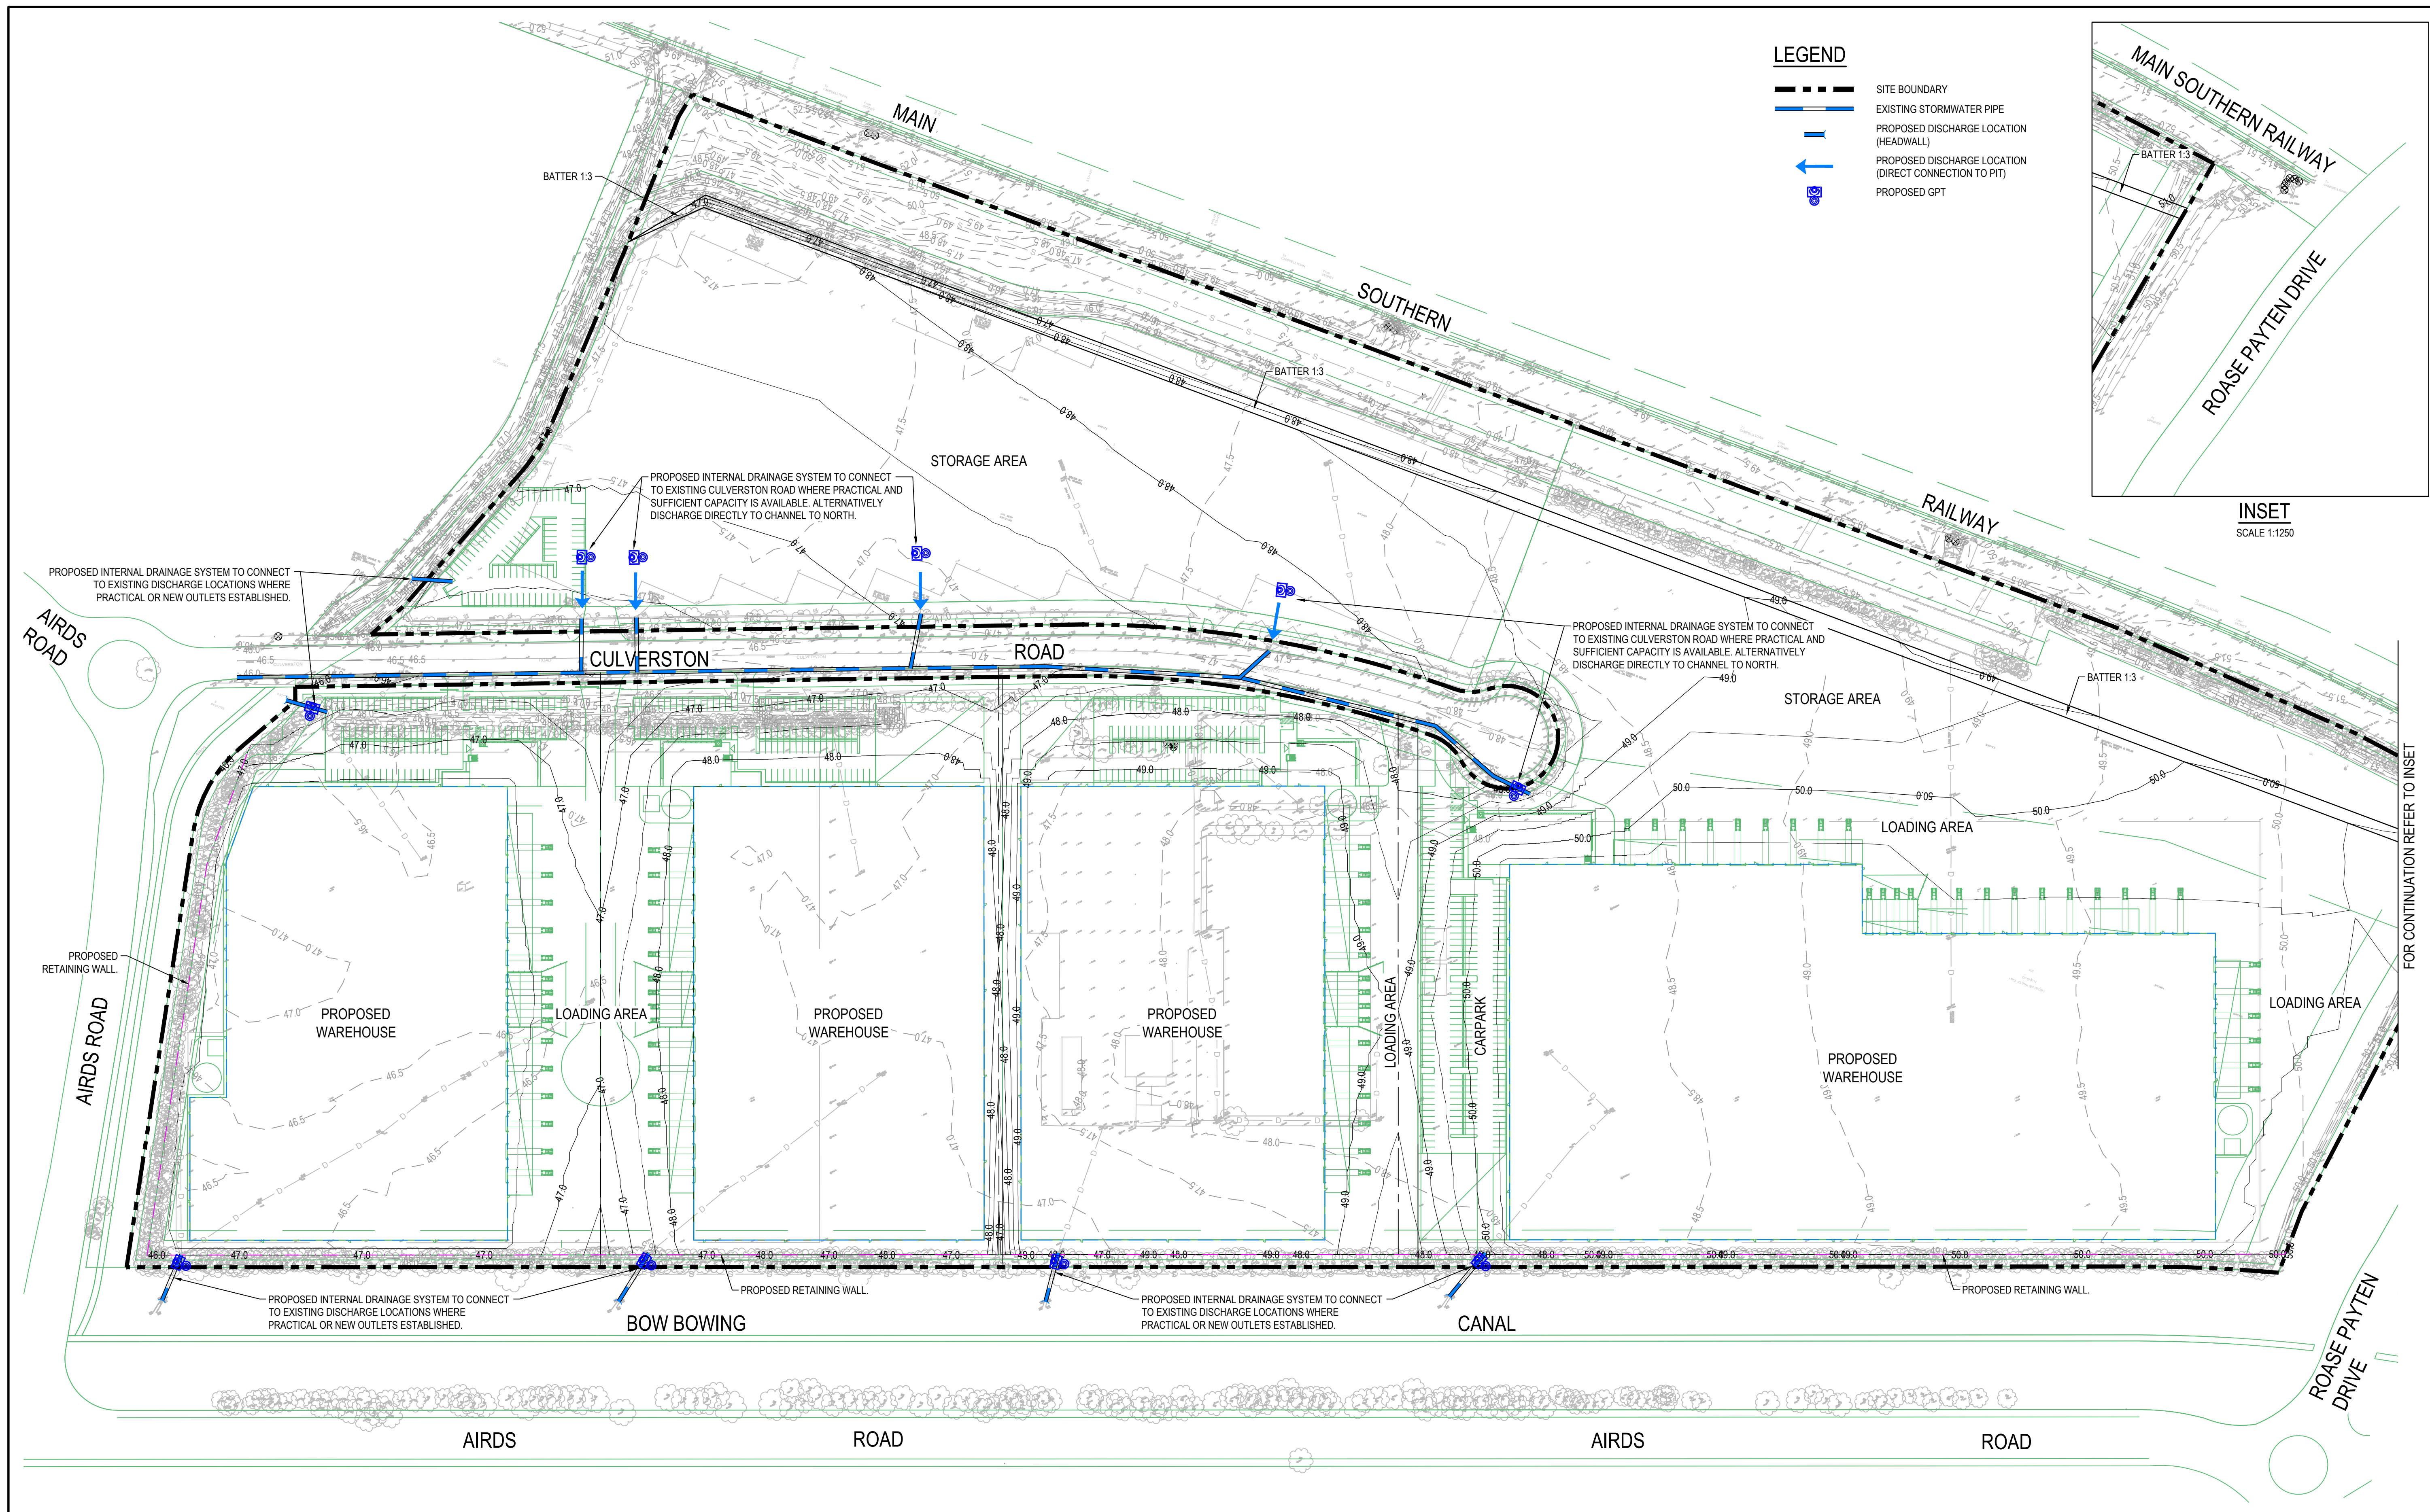

01	ISSUE FOR REVIEW	28/04/16
Issue	Description	Date

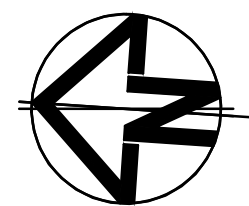

Client

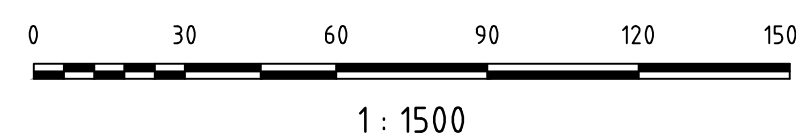

Status	PRELIMINARY ONLY NOT TO BE USED FOR CONSTRUCTION	
Scales	1 : 1500	Current Issue Signatures
Original Size	A1	Drawn C.MABER
Height Datum	AHD	Designed D.BETTS
Grid	MGA	Checked D.STONE
Filename	Eis-c1-031-aa009069-nsd-SiteworksAndStormwaterPlan.dwg	

Project	MINTO WAREHOUSE AND LOGISTICS HUB
Title	SITWORKS AND STORMWATER PLAN

ARCADIS

Arcadis Australia Pacific Pty Limited
Level 5, 141 Walker St
NORTH SYDNEY NSW 2060
ABN 76 104 485 289

Tel No: +61 2 8907 9000
Fax No: +61 2 8907 9001
arcadis.com

Drawing No. Project No. Issue
EIS-C1-031 - AA009069 - 01