
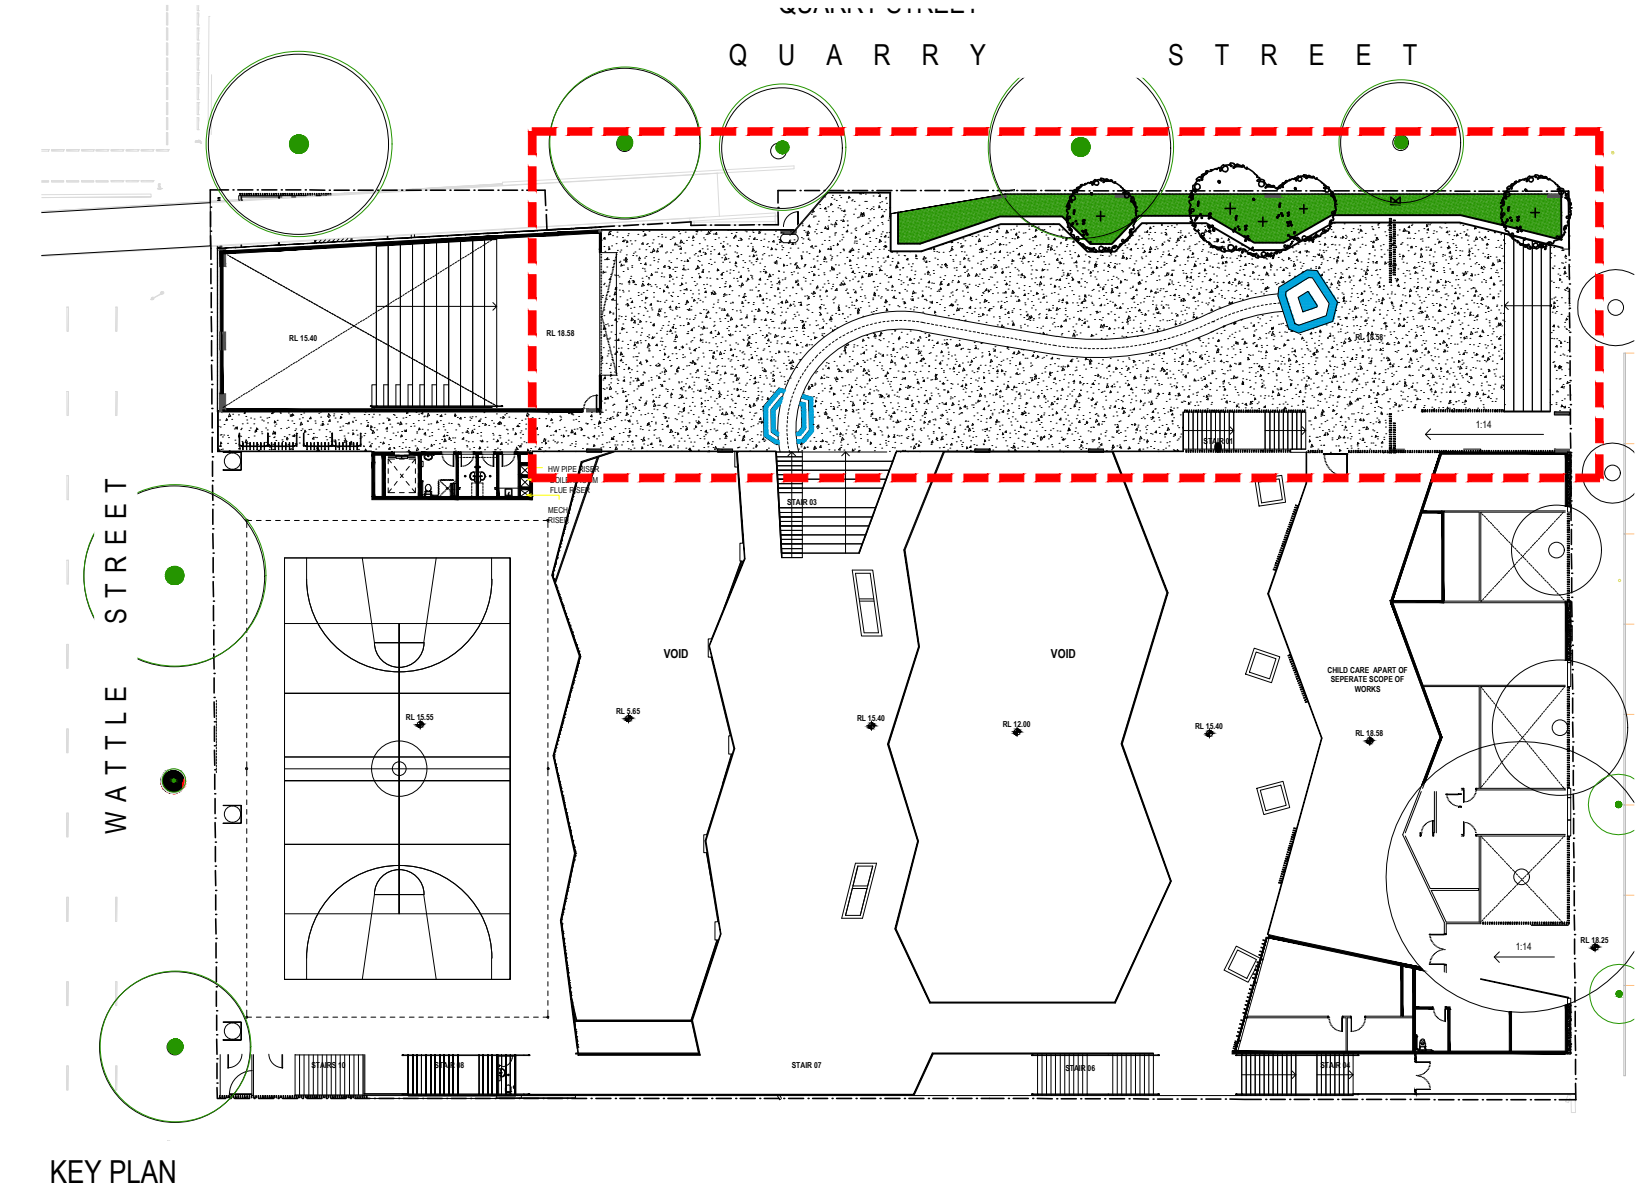


Q U A R R Y S T R E E T

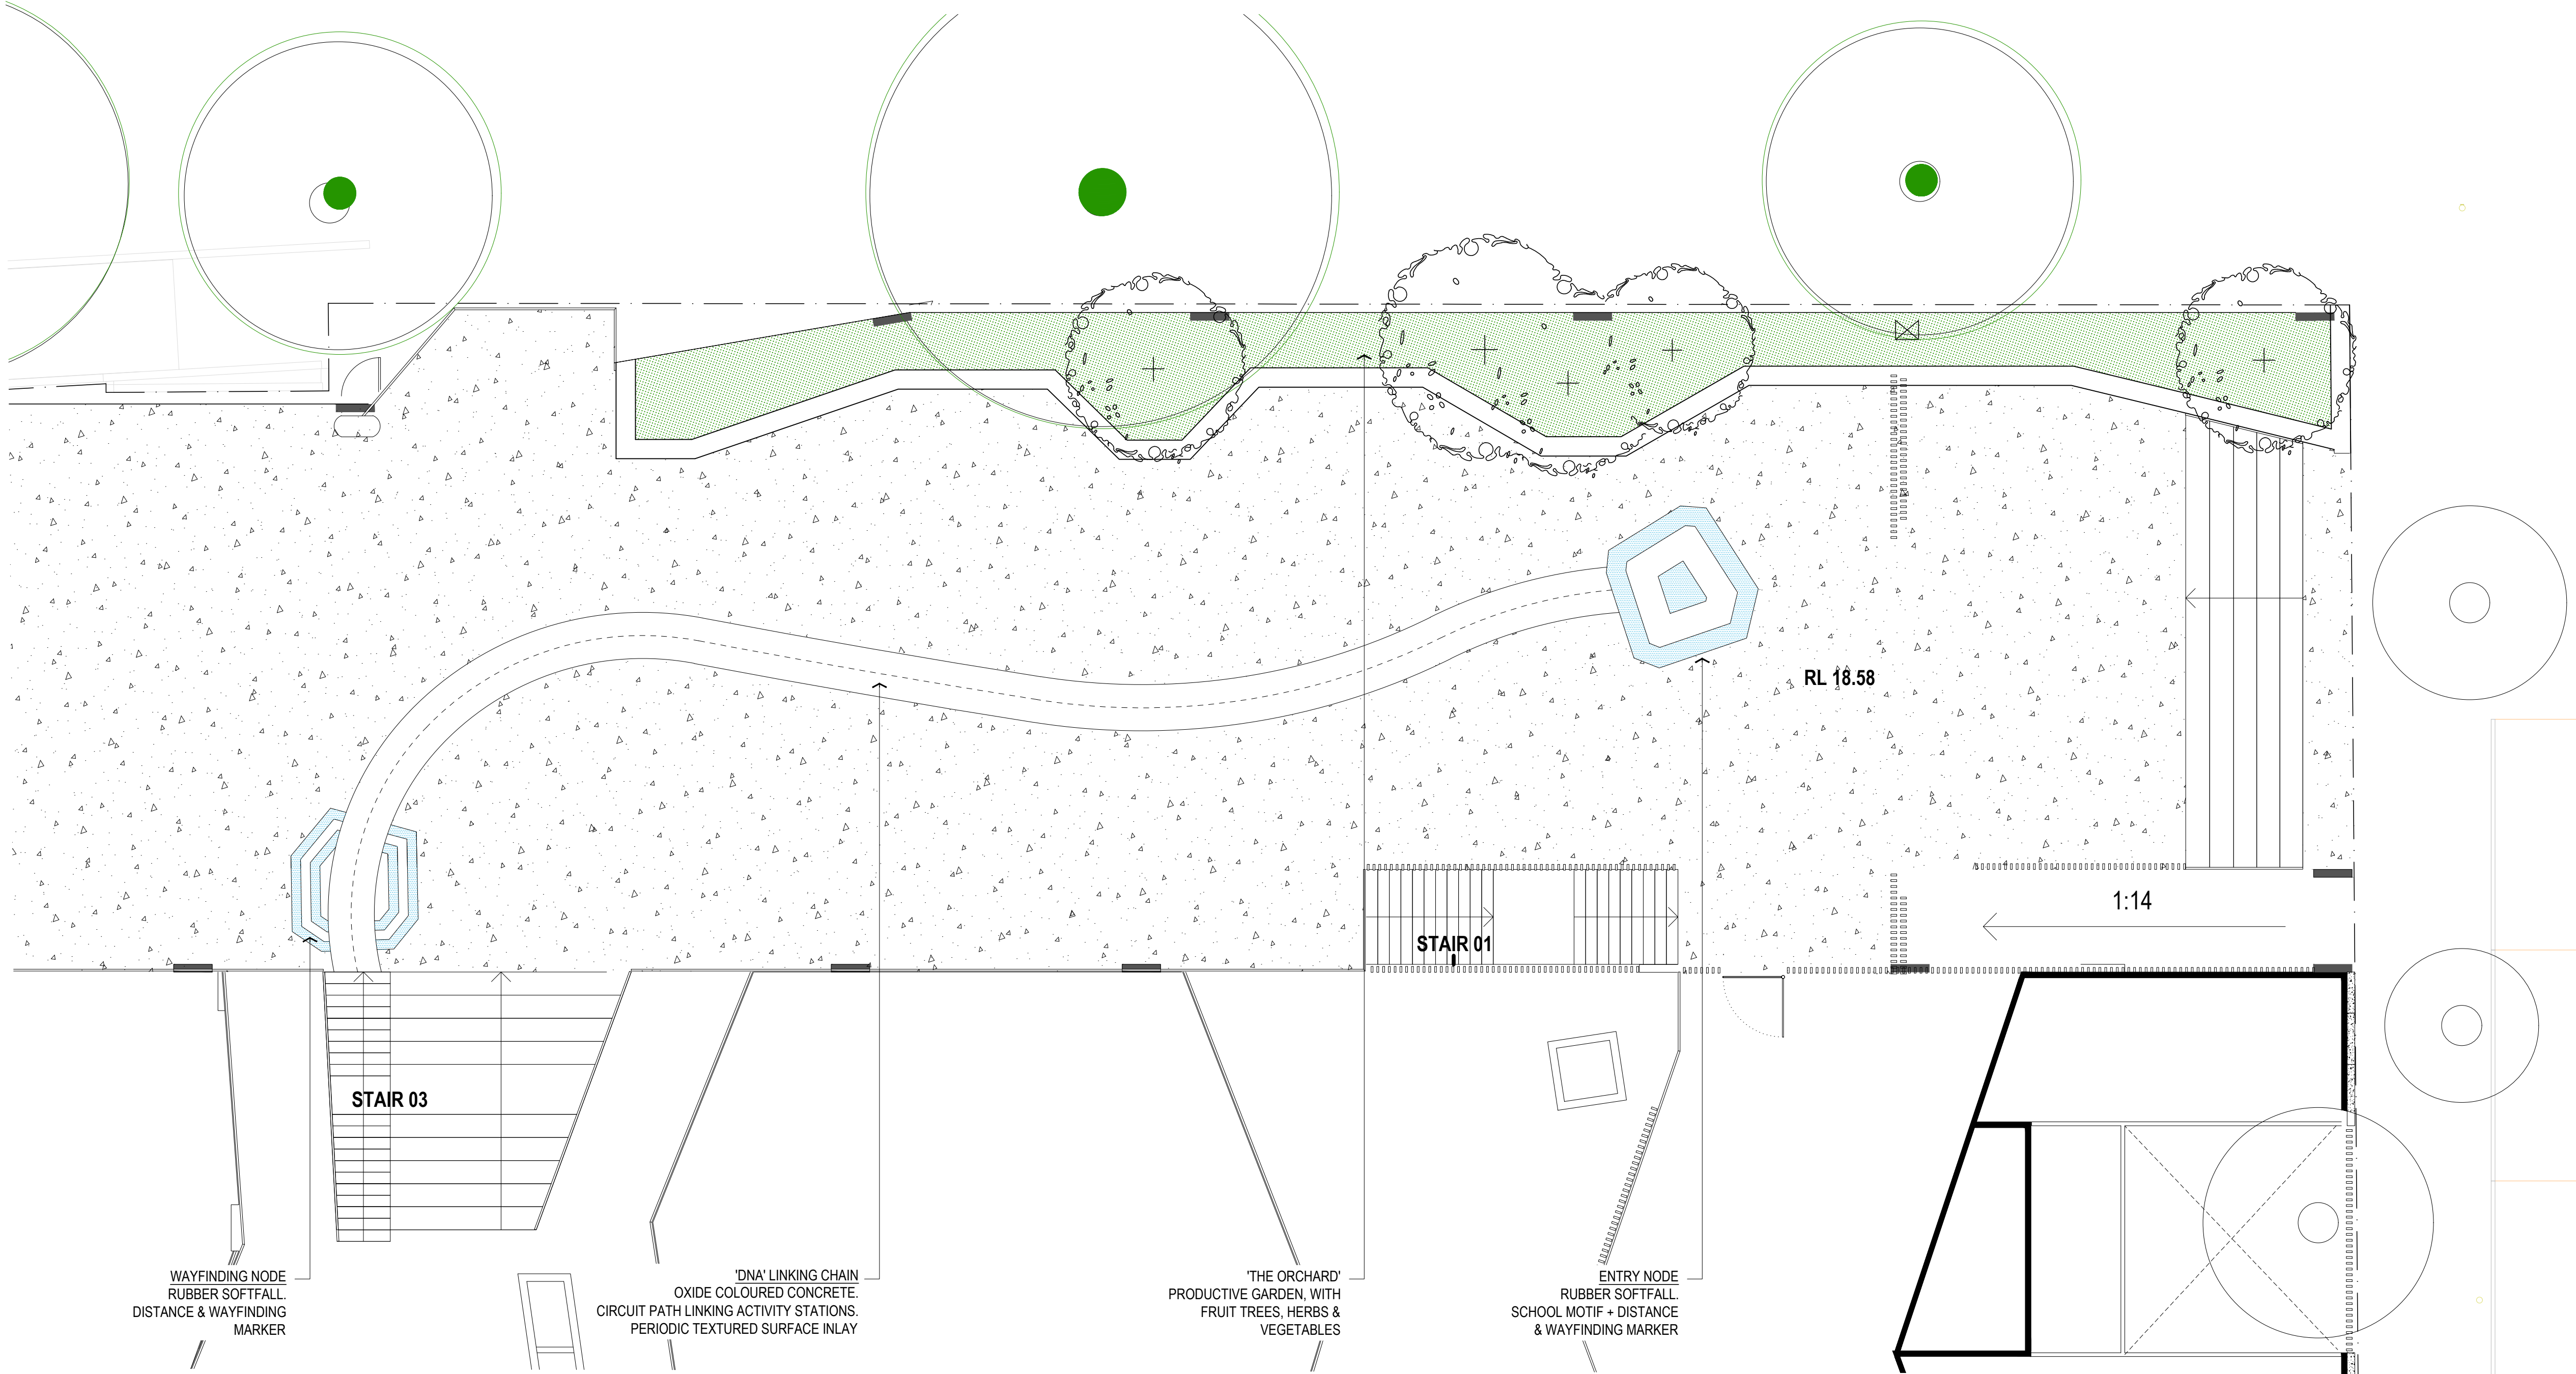

BOTANICAL NAME	COMMON NAME	MATURE HEIGHT
Harvest Garden		
<i>Citrus cultivars</i>	Lemons and Oranges	6-8m
<i>Rosmarinus officinalis</i>	Rosemary	2m
<i>Tetragonia tetragonioides</i>	Warrigal Greens	20cm
<i>Passiflora edulis</i>	Passionfruit	3m
Feature Planting to Entry		
<i>Anigozanthos</i> sp.	Kangaroo Paw	1-1.5m
<i>Festuca glauca</i>	Blue Fescue	30cm
<i>Phormium</i> sp.	New Zealand flax	1.2m
<i>Plumeria</i> sp.	Frangipani	8m
<i>Westringia</i> 'Grey Box'	Coastal Rosemary	25cm

COLA - MARKET GARDEN

SOFT LANDSCAPE	m2	m3	NO.	LM
GARDEN BED	150			
ALLOW 4 SHRUBS / m2	600			
ALLOW 6 ADVANCED TREES			5	
ALLOW 500mm DEPTH IMPORTED TOPSOIL		75		
ALLOW 75mm DEPTH MULCH		11		
HARD LANDSCAPE	m2	m3	NO.	LM
RUBBER SOFTFALL (ACTIVITY NODES)	45			
OXIDE COLOURED CONCRETE PATH (DNA LINKING CHAIN)	40			
RAISED PLANTERS	140			
PER ARCHITECTURAL DOCUMENTATION				
MISC				
EXERCISE EQUIPMENT (TYPE TBD)			1	

' M A R K E T G A R D E N '

Copyright DesignInc Sydney Pty Limited

This drawing is protected by copyright. All rights are reserved. Unless permitted under the Copyright Act 1968, no part of this drawing may in any form or by any means be reproduced, published, stored or transmitted without the prior written permission of the copyright owner.


Please note

If the Status of this drawing is not signed off For Construction it may be subject to change, alteration or amendment at the discretion of DesignInc Sydney Pty Limited. If so, DesignInc Sydney Pty Limited is not liable for any loss, damage, harm or injury whether special, consequential, direct or indirect, suffered by you or any other person as a result of your use of this drawing for construction purposes.

Figured dimensions take preference to scale readings. Verify all dimensions on site. Report any discrepancies to the Architect for decision before proceeding with the work.

NOMINATED ARCHITECTS: Anthony Quan 5421 Sandeep Amin 7337

No	DATE	REVISIONS	BY
A	06/06/2017	LANDSCAPE CONCEPT FOR DISCUSSION	BS
B	13/09/2017	SCHEMATIC DESIGN	ME
C	09/10/2017	DEVELOPMENT APPLICATION	MS
D	23/10/2017	SSD DA UPDATE	MS

ARCHITECTS IN ASSOCIATION			
DesignInc Lacoste +Stevenson bmc2			
DesignInc Sydney		PTY LIMITED ACN 003008820 L12 / 77 PACIFIC HWY NORTH SYDNEY NSW 2060 AUSTRALIA PO BOX 651 NORTH SYDNEY NSW 2059 AUSTRALIA T +612 8905 7100 F +612 8905 7199 E sydney@sydney.designinc.com.au www.designinc.com.au	
Architecture Urban Design Interiors			
CLIENT	DEPARTMENT OF EDUCATION		
PROJECT	NEW ULTIMO PYRMONT PUBLIC SCHOOL REDEVELOPMENT Quarry St, Ultimo NSW		
TITLE	LANDSCAPE PLAN - COLA		
<div><div><div></div><div>0</div><div>1M</div><div>2M</div><div>3M</div><div>5M</div></div><div>scale 1:100</div></div>			
	DRAWN BY	ME	
	SCALES	1 : 100 @ A1	
	PLOT DATE	23/10/2017	
PROJECT N°.	P16-077		REVISION
DRAWING N°.	LA-0005		D
DRAWING STATUS	REVIEWED BY	SIGNATURE	DATE
SCHEMATIC DESIGN	MS		
QUALITY CERTIFIED ISO 9001	Completion of the Drawing Status is evidence the design has been verified as conforming to the requirements of the Project M.S. Plan. Initiating the 'Drawn By' box confirms that this drawing has been prepared in conformity with DesignInc Sydney M.S. procedures.		
SCHEMATIC DESIGN			