

BOTANICAL NAME	COMMON NAME	MATURE HEIGHT
<strong>Palms and Tree Ferns</strong>		
<i>Archontophoenix cunninghamiana</i>	Bangalow Palm	30m
<i>Cyathea australis</i>	Rough Tree Fern	12m
<i>Dicksonia antarctica</i>	Soft Tree Fern	15m
<i>Livistona australis</i>	Cabbage Tree Palm	10m
<strong>Shrubs and Groundcovers</strong>		
<i>Alpinia caerulea</i>	Native Ginger	2m
<i>Asplenium nidus</i>	Birds Nest Fern	1m
<i>Blechnum gibbum</i> 'Silver Lady'	Dwarf Tree Fern	1.5m
<i>Bromeliad</i> sp.	Bromeliad	0.5m
<i>Clivia miniata</i>	Clivia	800mm
<i>Cordyline</i> 'Mini Pink'	Pink Cordyline	250cm
<i>Dichondra repens</i>	Kidney Weed	10cm
<i>Doryanthes excelsa</i>	Gymea Lily	2-4m
<i>Liriope giganteum</i>	Giant Liriope	0.5m
<i>Philodendron xanadu</i>	Split leaf Philodendron	90cm
<i>Syngonium podophyllum</i>	Green nephytis	1.8m

LOWER GARDEN - SYDNEY RAINFOREST GULLY

SOFT LANDSCAPE	m2	m3	NO.	LM
<strong>GARDEN BED</strong>				
ALLOW 4 SHRUBS / m2	260			
ALLOW 15 PALMS / TREE FERNS			15	
ALLOW 200mm DEPTH IMPORTED TOPSOIL		13		
ALLOW 75mm DEPTH MULCH		5		
<strong>SAND PIT</strong>				
ALLOW 300mm CLEAN WASHED SAND		21		
HARD LANDSCAPE	m2	m3	NO.	LM
SYNTHETIC GRASS	170			
RUBBER SOFTFALL (ACTIVITY NODES)	40			
RANDOM STONE PAVING (SANDSTONE)	25			
SANDSTONE BLOCK BENCH SEAT				35
OXIDE COLOURED CONCRETE PATH (DNA LINKING CHAIN)	45			
<strong>SANDSTONE BLOCK EDGING</strong>				
ALLOW VARIOUS SIZED AND DEPTHS			75	
<strong>MISC</strong>				
SLIDE (MATERIAL TYPE TBD)			2	
ROPE CLIMB			4	
CLIMBING HOLDS (HILL ZONE)			50	
EXERCISE EQUIPMENT (TYPE TBD)			3	

<strong>Copyright DesignInc Sydney Pty Limited</strong>			
This drawing is protected by copyright. All rights are reserved. Unless permitted under the Copyright Act 1968, no part of this drawing may in any form or by any means be reproduced, published, broadcast or transmitted without the prior written permission of the copyright owner.			
<strong>Please note</strong>			
If the Status of this drawing is not signed off For Construction it may be subject to change, alteration or amendment at the discretion of DesignInc Sydney Pty Limited. If so, DesignInc Sydney Pty Limited is not liable for any loss, damage, harm or injury whether special, consequential, direct or indirect, suffered by you or any other person as a result of your use of this drawing for construction purposes.			
Figured dimensions take preference to scale readings. Verify all dimensions on site. Report any discrepancies to the Architect for decision before proceeding with the work.			
Nominated Architects Gillian Coulson 6503   Anthony Quan 5421   Sandeep Anni 7337   Ian Armstrong 7260   Richard Dore 8126			
DATE	REVISIONS	BY	
A	06/06/2017	LANDSCAPE CONCEPT FOR DISCUSSION	BS
B	13/09/2017	SCHEMATIC DESIGN	ME
C	09/10/2017	DEVELOPMENT APPLICATION	MS
D	23/10/2017	SSD DA UPDATE	MS

STRUCTURAL CONSULTANT

ELECTRICAL CONSULTANT

ARCHITECT


DesignInc

DesignInc Sydney PTY LIMITED ACN 003008820  
L12 / 77 PACIFIC HWY NORTH SYDNEY NSW 2060 AUSTRALIA  
PO BOX 651 NORTH SYDNEY NSW 2059 AUSTRALIA  
T +612 8965 7100 F +612 8965 7199  
www.designinc.com.au E syd@designinc.com.au  
Architecture Urban Design Interiors

CLIENT

PROJECT  
NEW ULTIMO PYRMONT  
PUBLIC SCHOOL  
REDEVELOPMENT  
Quarry St, Ultimo NSW

TITLE  
LANDSCAPE PLAN -  
LOWER PLAYGROUND

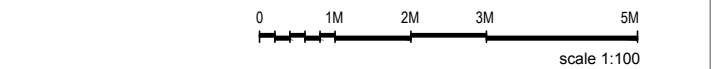

	DRAWN BY	ME		
	SCALES	1 : 100 @ A1		
	PLOT DATE	23/10/2017		
	PROJECT N°.	P16-077	REVISION	
	DRAWING N°.	LA-0002	D	
DRAWING STATUS	REVIEWED BY	SIGNATURE	DATE	
SCHEMATIC DESIGN	MS			

QUALITY CERTIFIED  
ISO 9001

Completion of the Drawing Status is evidence the design has been verified as conforming to the requirements of the Project M.S. Plan. Initiating the 'Drawn By' box confirms that this drawing has been prepared in conformity with DesignInc Sydney M.S. procedures.

'SYDNEY RAINFOREST GULLY GARDEN'