


Appendix B

Concept Stormwater Management Plan

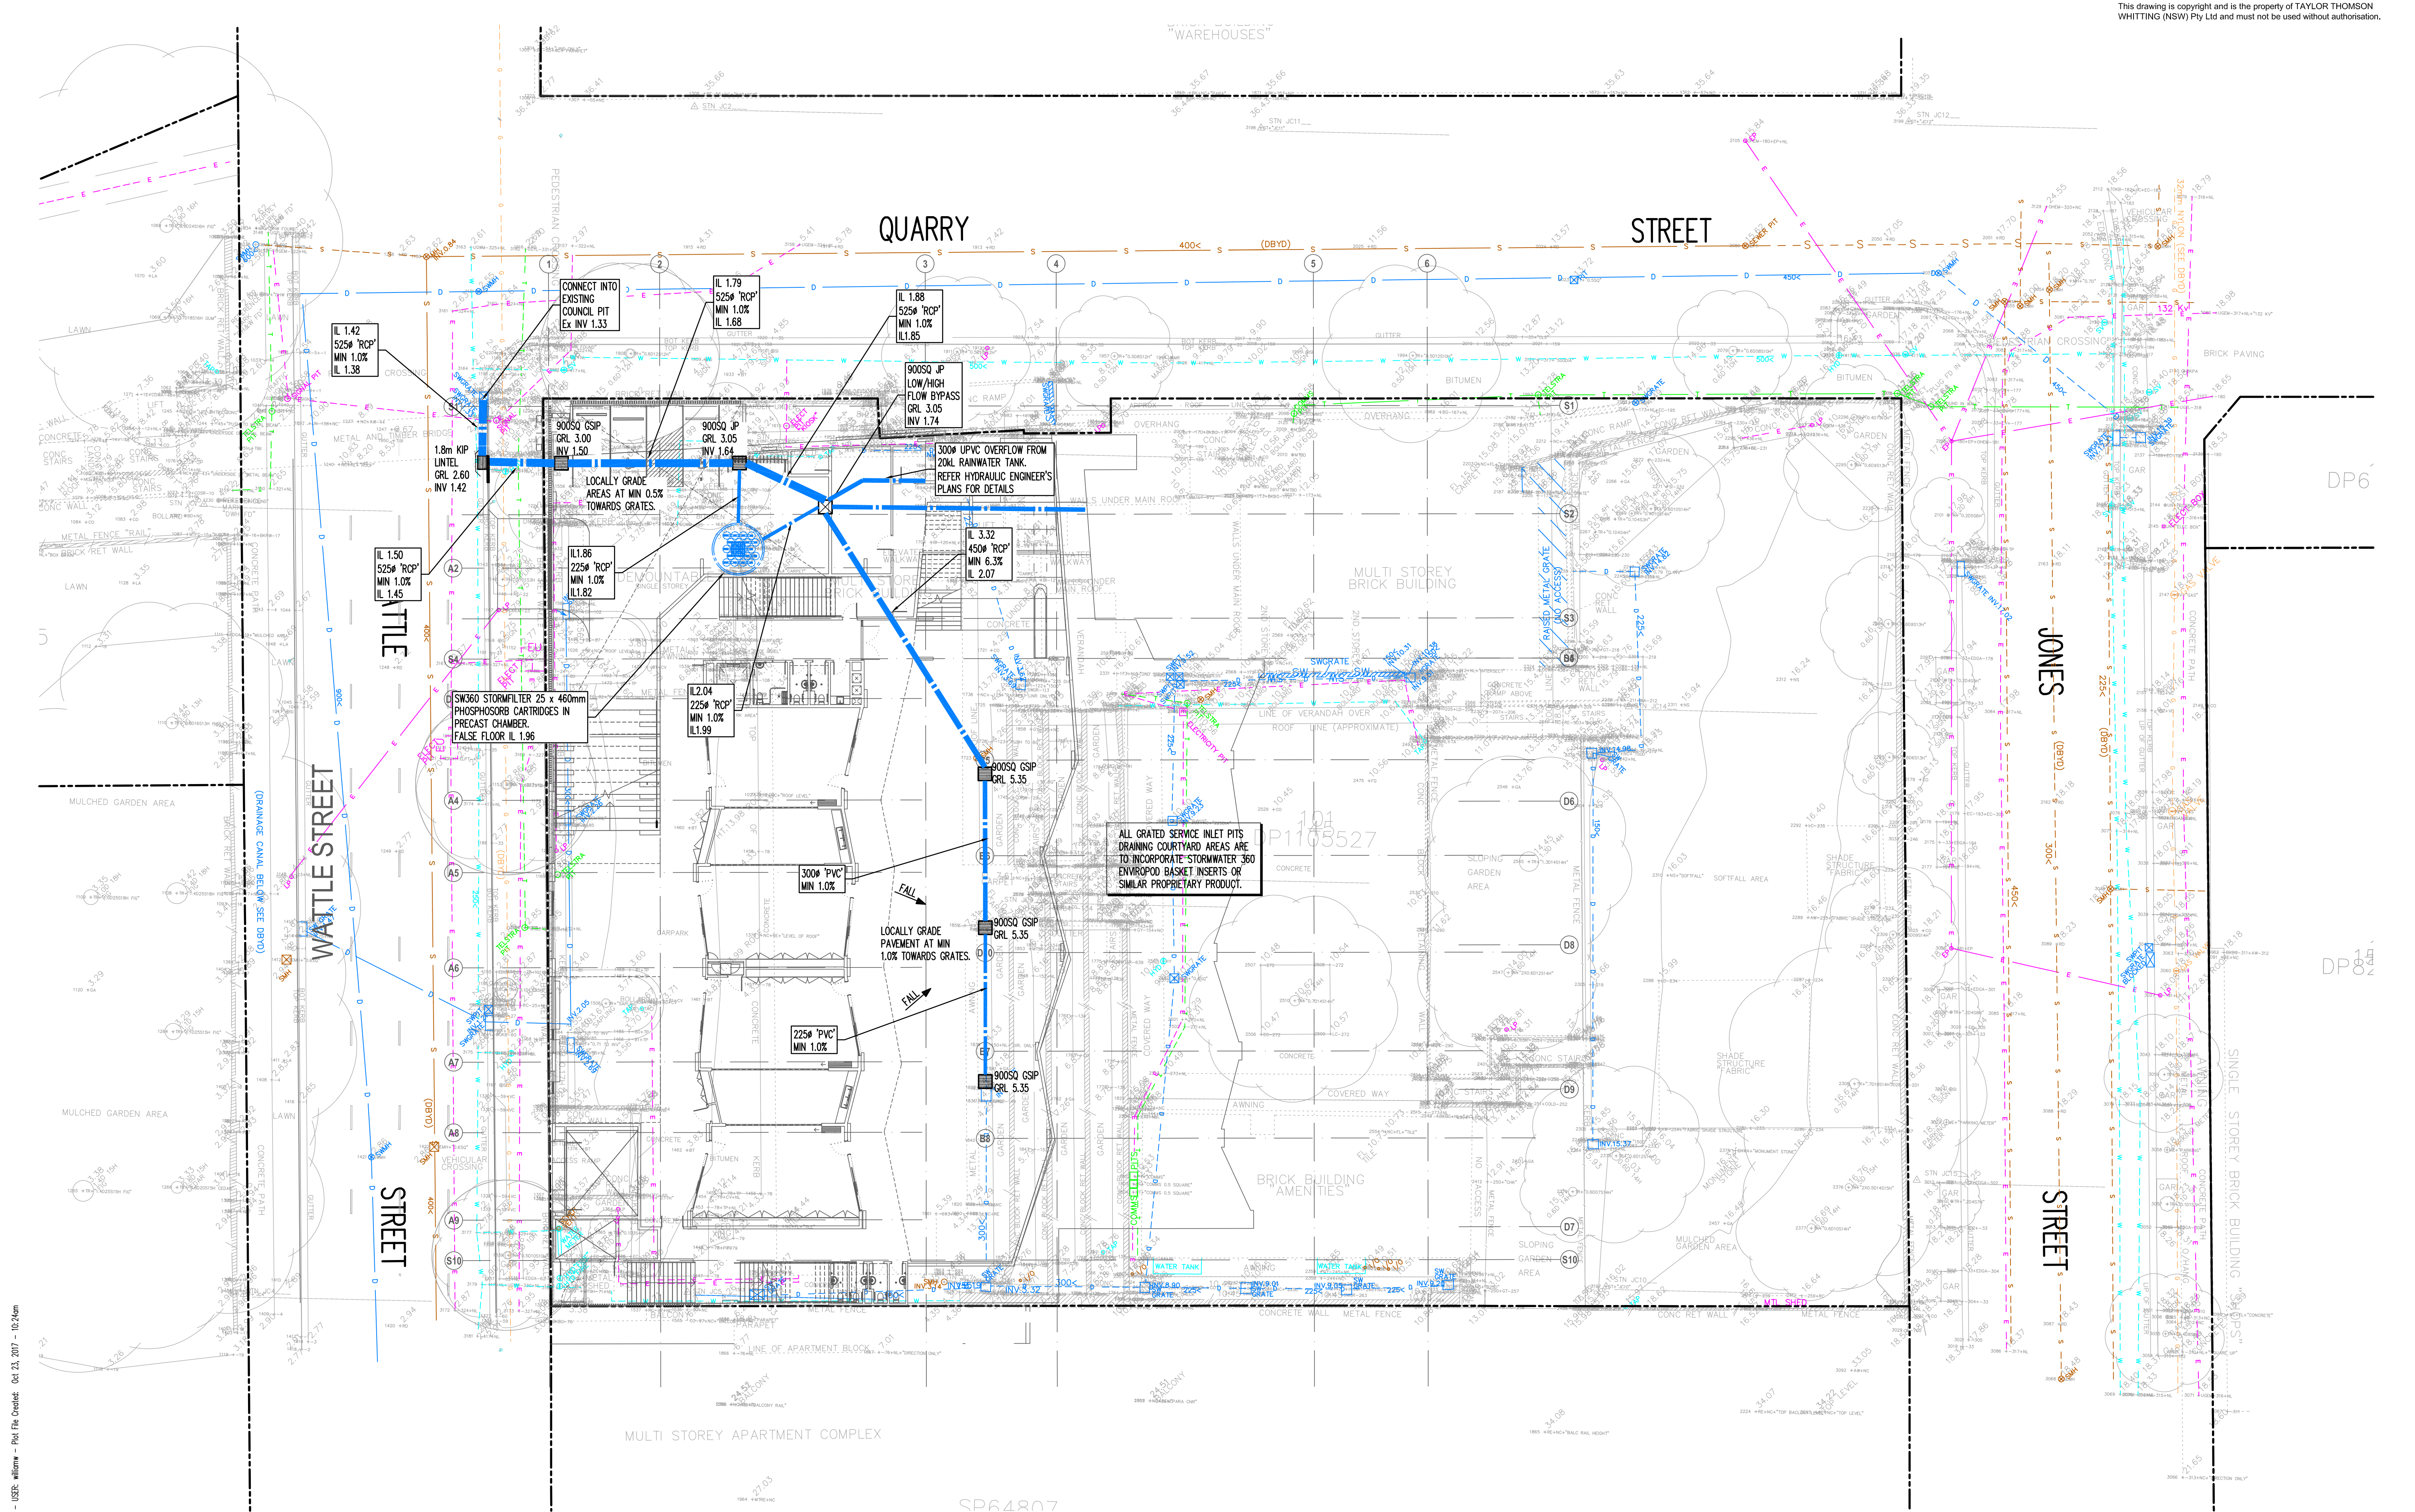

Taylor Thomson Whitting (NSW) Pty Ltd
23/10/17
151959
C005
3

A1 0 1 2 3 4 5 6 7 8 9 10

Rev	Description	Eng	Draft	Date	Rev	Description	Eng	Draft	Date	Rev	Description	Eng	Draft	Date
3	ISSUE FOR SSD DA	WW	GC	23.10.17										
2	ISSUE FOR SSD DA	WW	GC	09.10.17										
1	ISSUE FOR SSD DA	WW	PW	13.09.17										
P1	PRELIMINARY	WW	PW	22.06.17										


Architect
DESIGNINC
L12/77 PACIFIC HWY NORTH SYDNEY, NSW 2060

Structural Engineer
TTW Taylor Thomson Whitting
612 9439 7288 | 48 Chandos Street St Leonards NSW 2065

Project
NEW ULTIMO PYRMONT PUBLIC SCHOOL

Sheet Subject
**CONCEPT STORMWATER MANAGEMENT PLAN
SHEET 1 OF 3**

Scale : A1 1:200	Drawn PW	Authorised
Job No 151959	Drawing No C005	Revision 3
Plot File Created: Oct 23, 2017 - 10:24am		

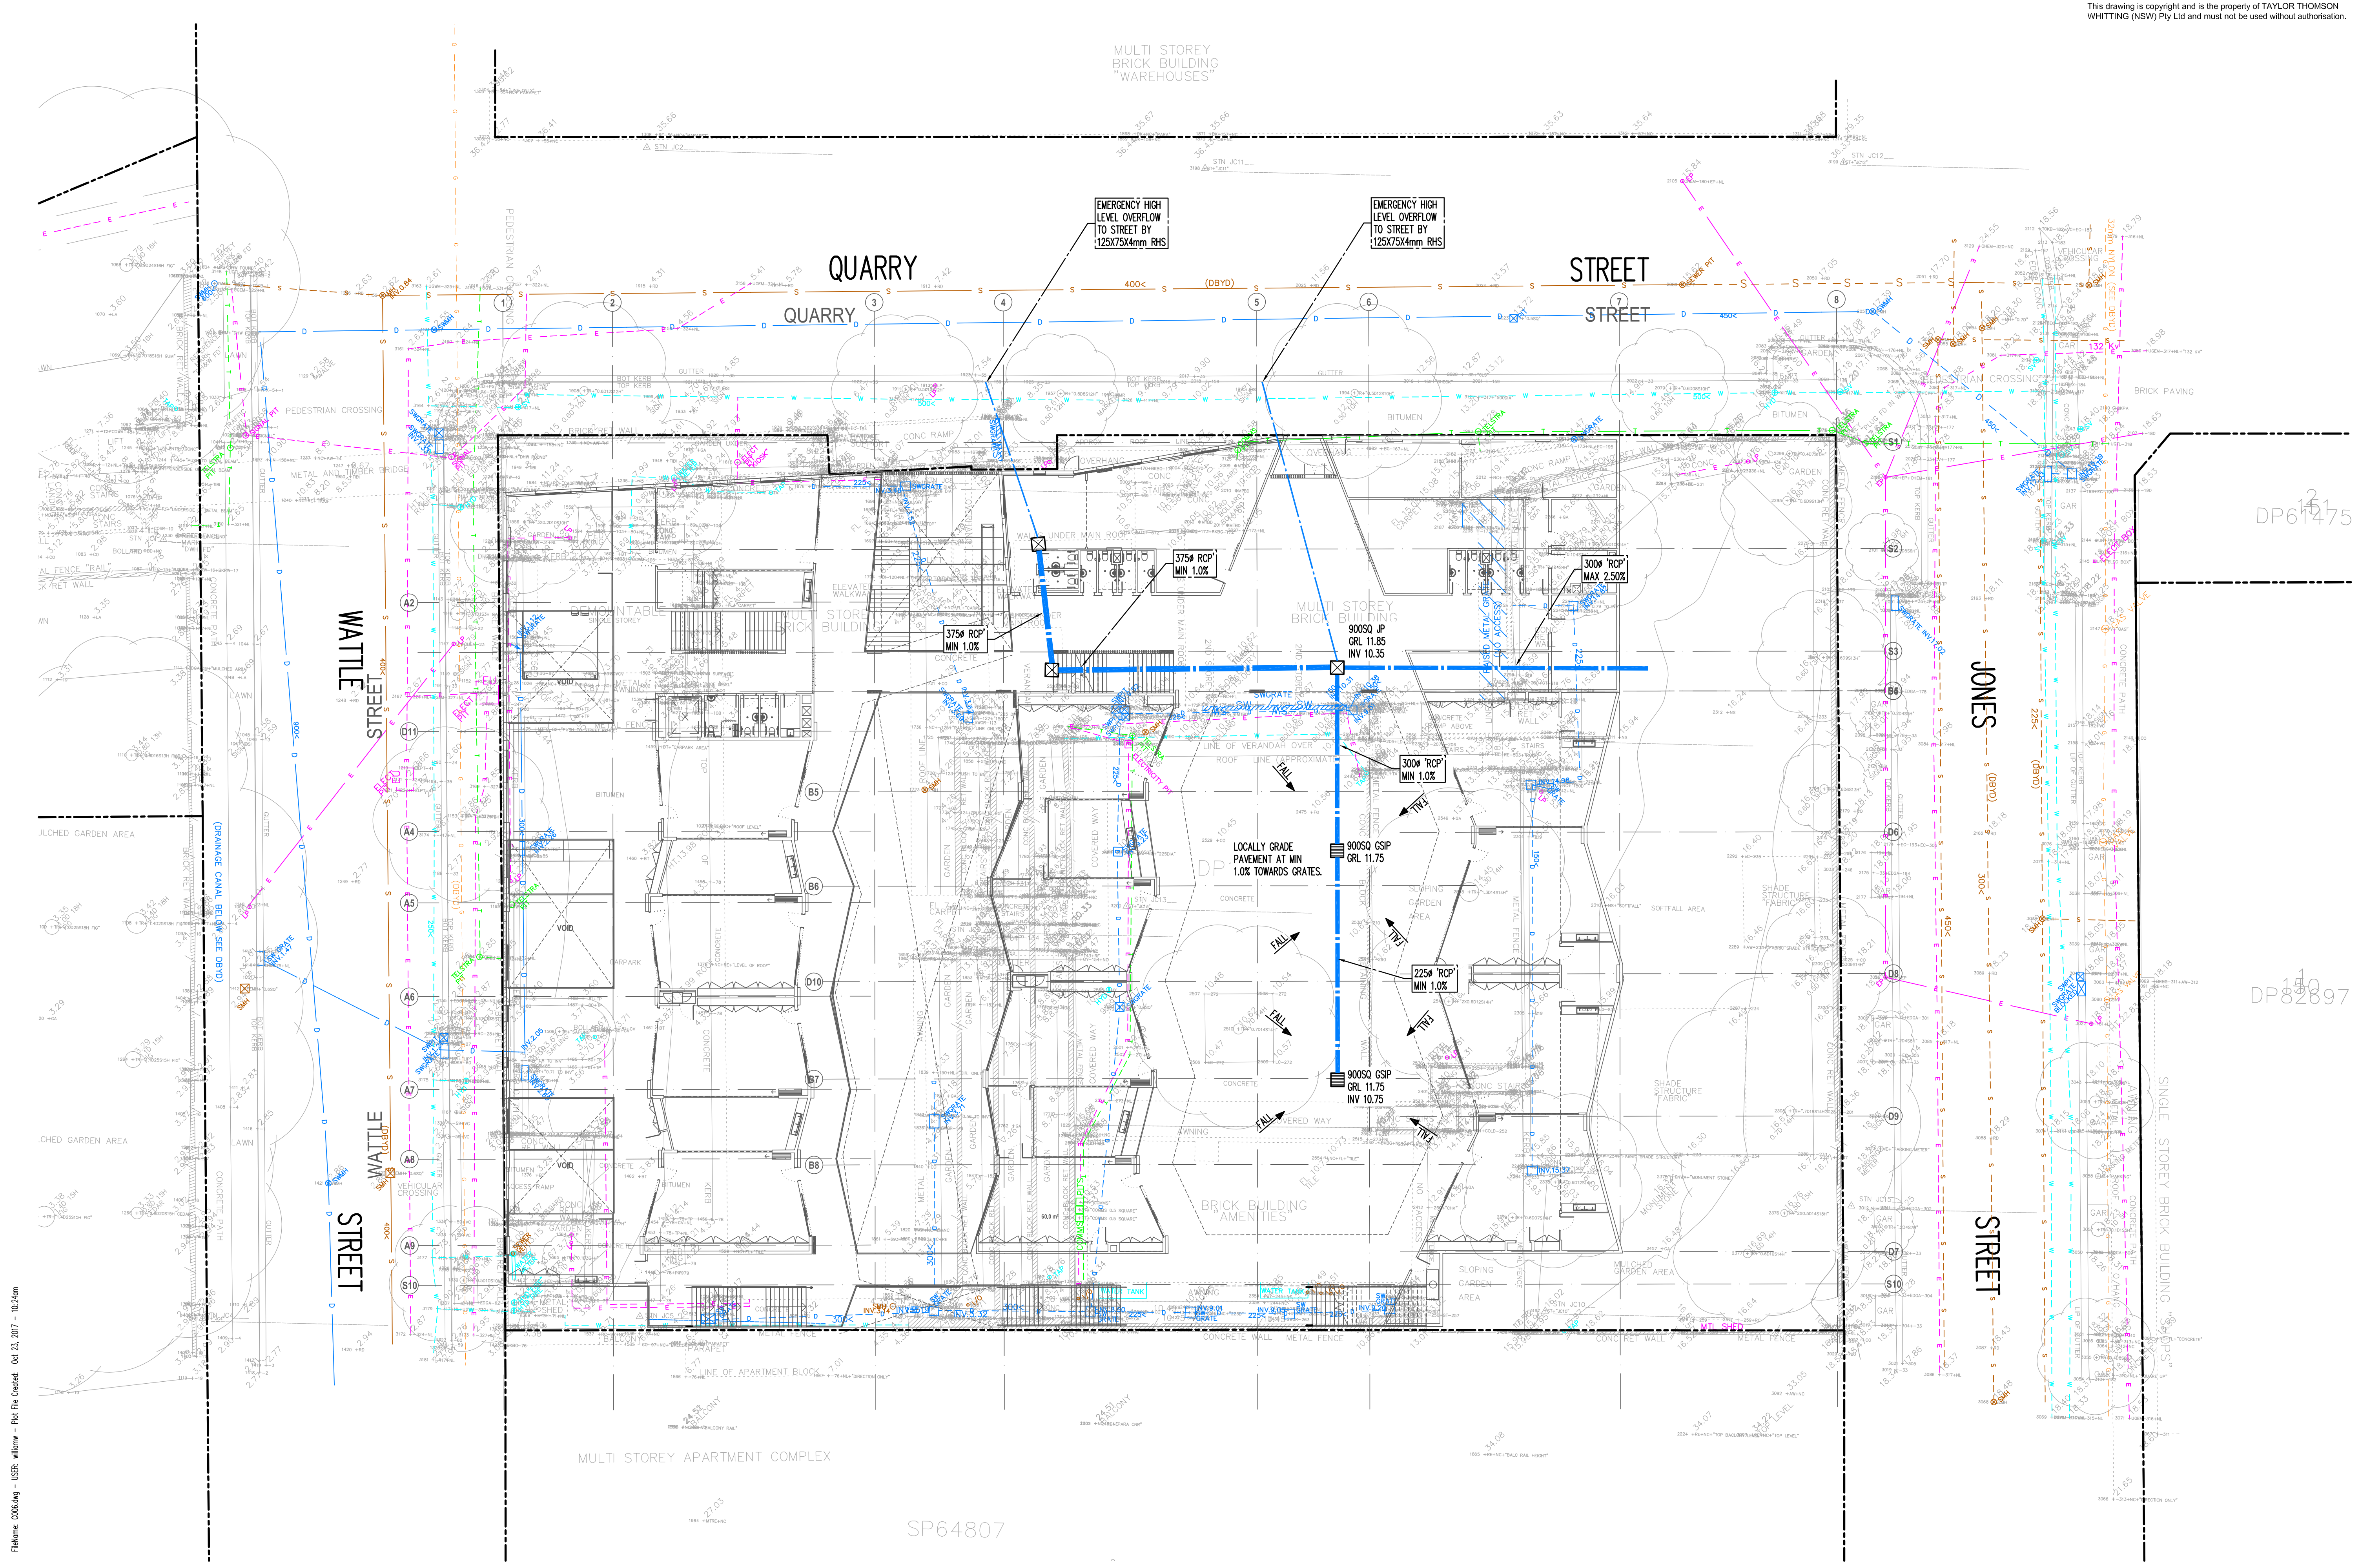

File Name: C006.dwg User: William Plot File Created: Oct 23, 2017 - 10:24am

A1 0 1 2 3 4 5 6 7 8 9 10

Rev	Description	Eng	Draft	Date	Rev	Description	Eng	Draft	Date	Rev	Description	Eng	Draft	Date
1	ISSUE FOR SSD DA	WW	WW	13.09.17										
P1	PRELIMINARY	WW	WW	27.07.17										

Architect
DESIGNINC
L12 / 77 PACIFIC HWY NORTH SYDNEY, NSW 2060

Structural Engineer
TTW Taylor Thomson Whitting
612 9439 7288 | 48 Chandos Street St Leonards NSW 2065

Project
NEW ULTIMO PYRMONT PUBLIC SCHOOL

Sheet Subject
CONCEPT STORMWATER MANAGEMENT PLAN
SHEET 2 OF 3

Scale : A1
1:200
Job No
151959
Plot File Created: Oct 23, 2017 - 10:24am
Drawn
WW
Drawing No
C006
Revision
1