



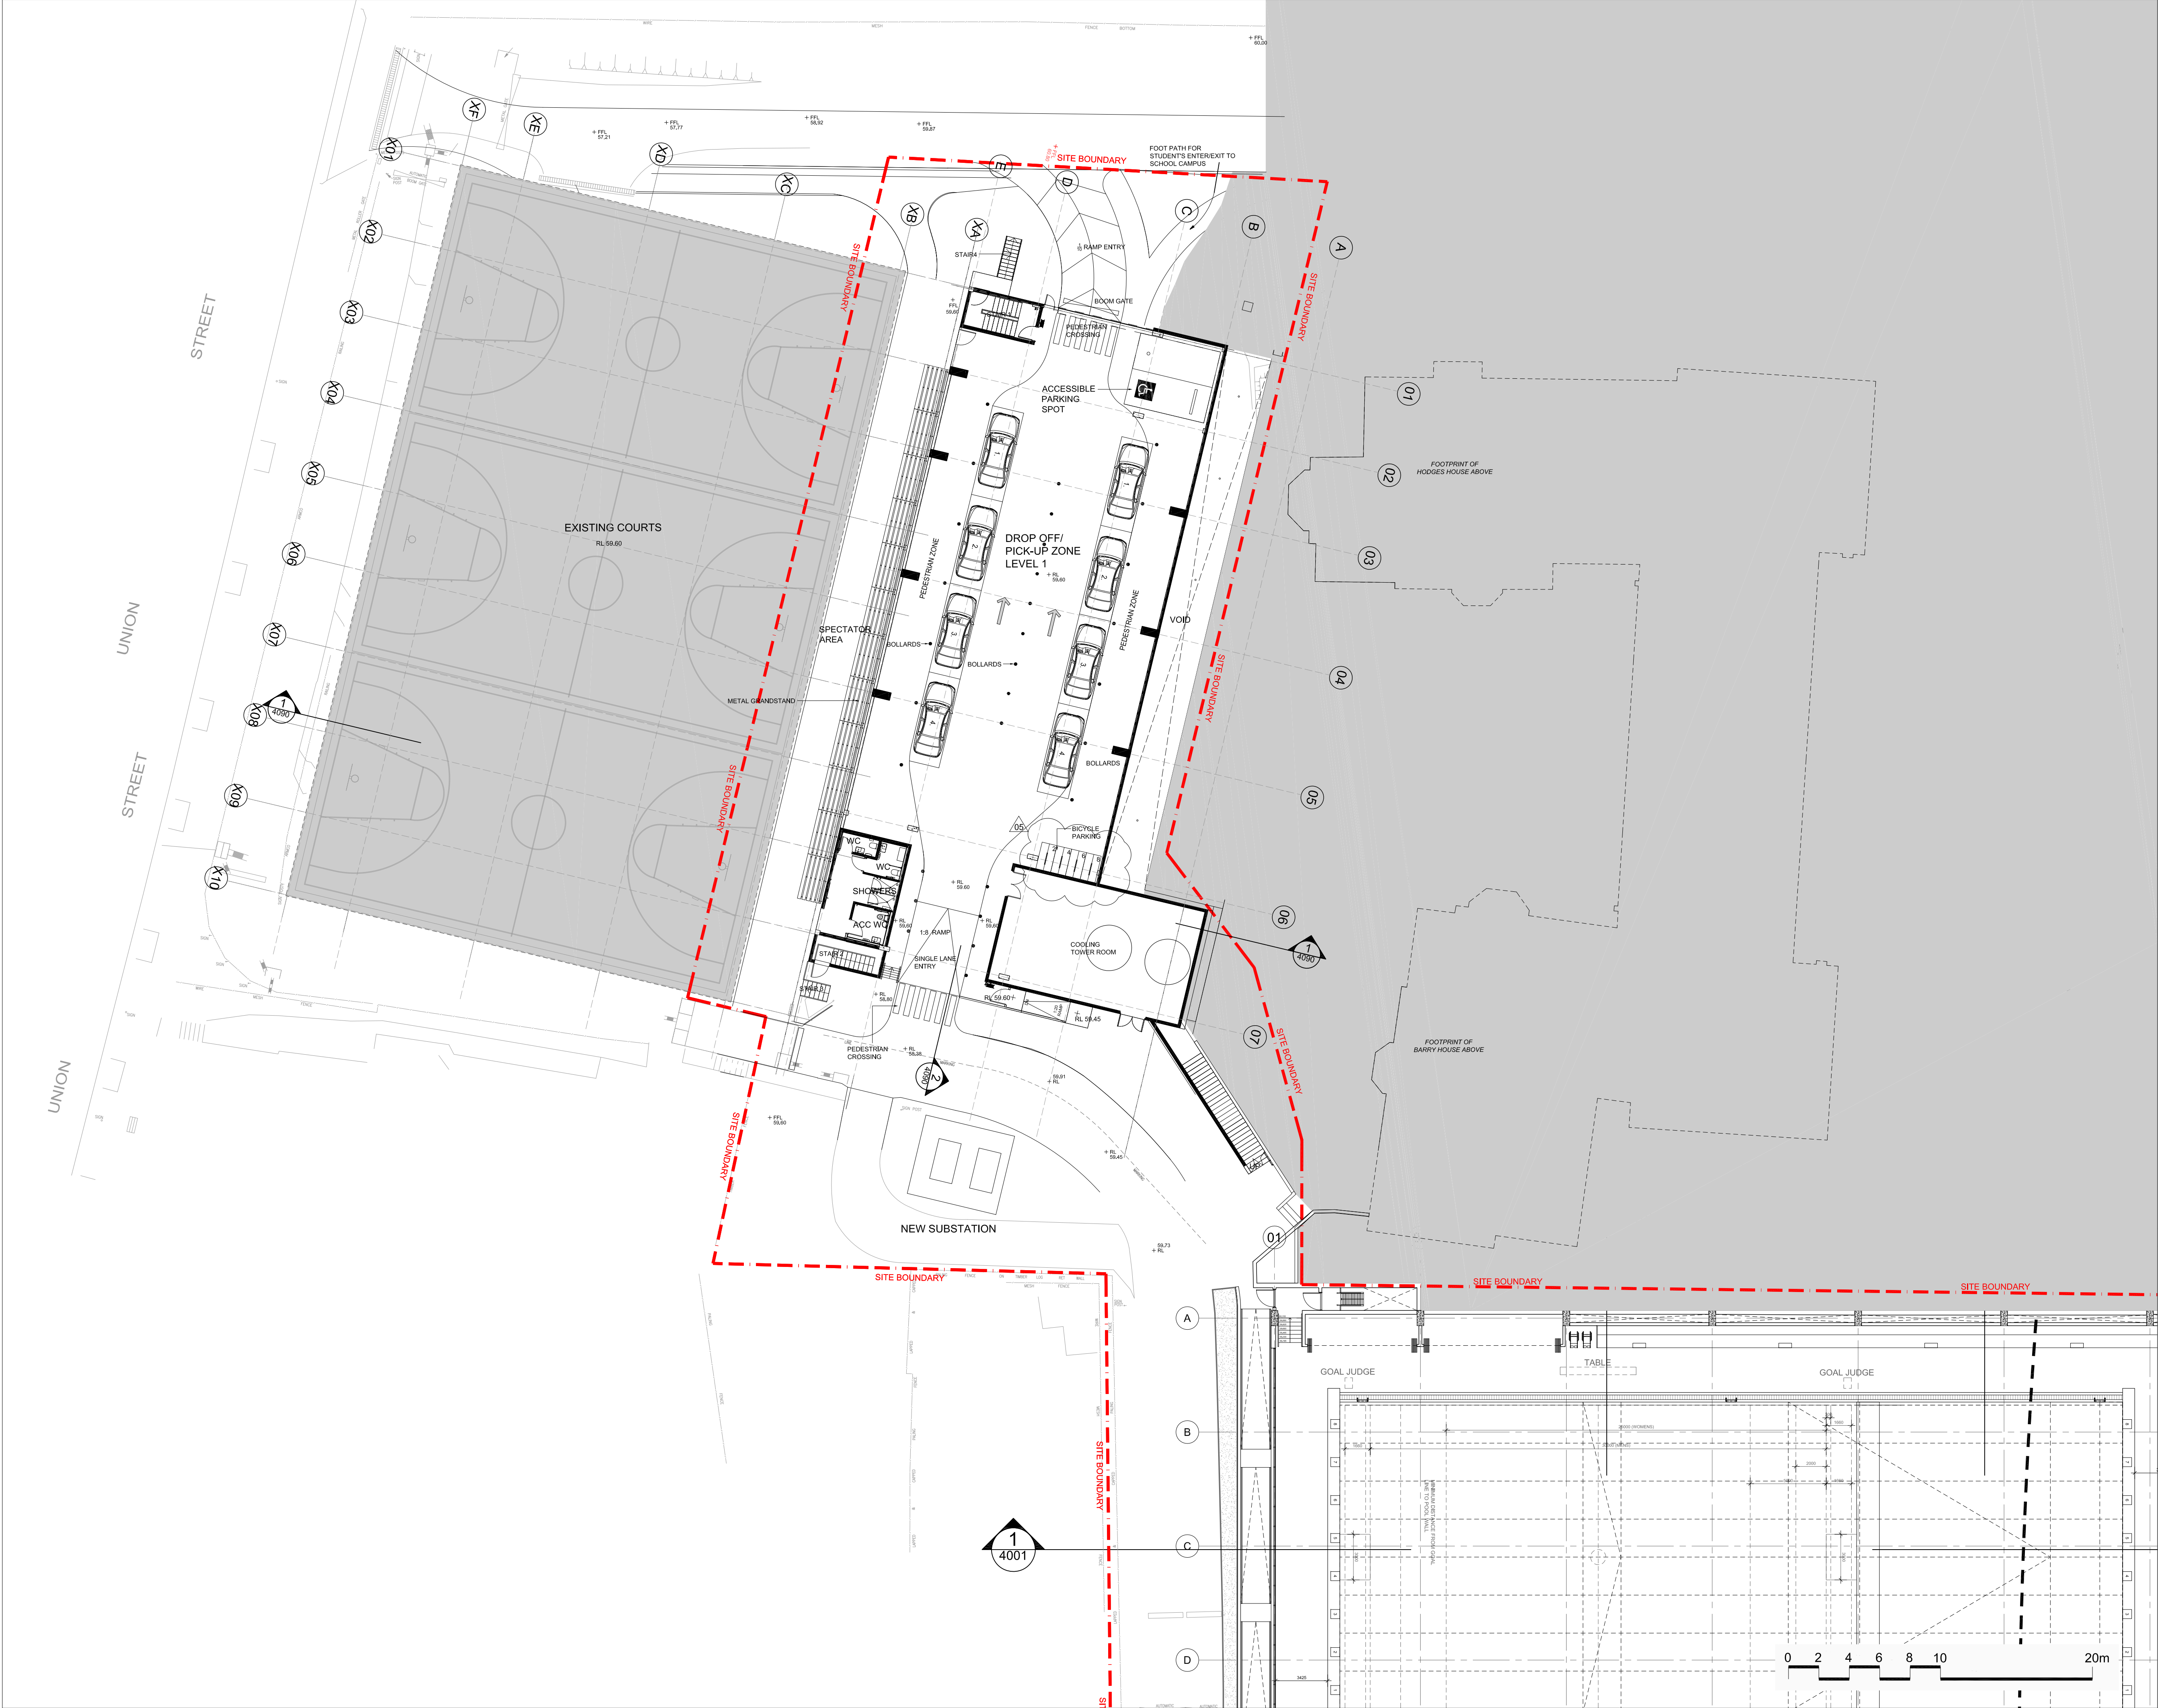

COPYRIGHT COX ARCHITECTURE PTY LTD		
ANY FORM OF REPRODUCTION OF THIS DRAWING IN FULL OR IN PART WITHOUT THE WRITTEN PERMISSION OF THE COX GROUP PTY LTD CONSTITUTES AN INFRINGEMENT OF COPYRIGHT		
Rev	Description	Date
01	ISSUED FOR DA SUBMISSION	27.05.2016
02	ISSUED FOR DEVELOPMENT CONDITION	13.07.2016
03	ISSUED IN RESPONSE TO SSD SUBMISSIONS	01.12.2016
04	ISSUED FOR DEVELOPMENT CONDITION - PARKING REVISED LAYOUT	10.02.2017
05	ISSUED FOR DEVELOPMENT CONDITION - PARKING REVISED LAYOUT	28.02.2017

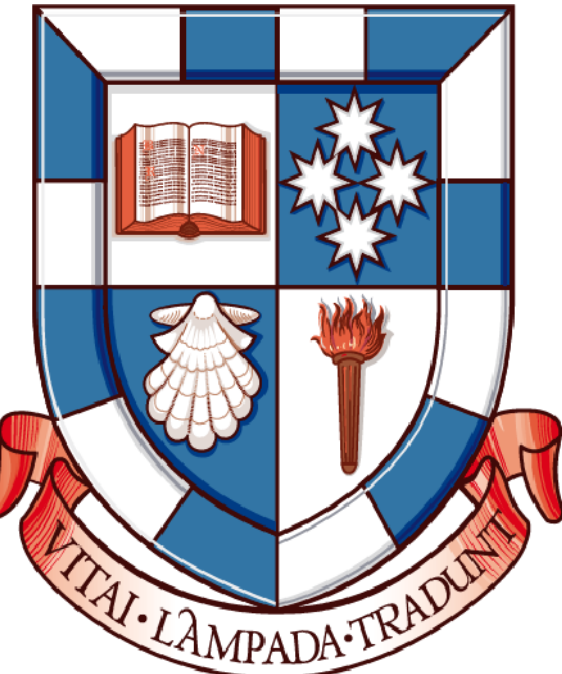

Cox Richardson
PO Box Q193, Sydney NSW 1230
Level 6, 155 Clarence Street, Sydney NSW 2000 Australia
T + 61 2 9267 5599 F + 61 2 9264 5844
www.coxarchitecture.com.au

COX
Nominated Architects
John Richardson no. 3162
Russell Lee no. 6367

- Consultants**
- PROJECT MANAGEMENT**
NAME: EPM PROJECTS
ADDRESS: SUITE 2, L5, 655 PACIFIC HIGHWAY, ST LEONARDS, NSW 2065
TELEFAX: 02 9452 8300 / 02 9452 8388
- TOWN PLANNER**
NAME: ROBINSON URBAN PLANNING
ADDRESS: 83 FLETCHER ST, TAMARAMA, NSW 2026
TELEFAX: 02 9130 1483 / 02 9130 2992
- STRUCTURAL, CIVIL & TRAFFIC ENGINEERS**
NAME: TAYLOR THOMSON WHITTING (TTW)
ADDRESS: L3, 48 CHANDOS ST, ST LEONARDS, NSW 2065
TELEFAX: 02 9439 7288
- MECHANICAL, ELECTRICAL, CIVILS, LIGHTING & ESD ENGINEERS**
NAME: STEENSEN VARMING
ADDRESS: L6, 9 CASTLEREAGH ST, SYDNEY, NSW 2000
TELEFAX: 02 9667 2200
- HYDRAULIC, VERTICAL TRANSPORT & FIRE DETECTION/ PROTECTION ENGINEERS**
NAME: ERBAS
ADDRESS: L1, 15 ATCHISON ST, ST LEONARDS, NSW 2065
TELEFAX: 02 9437 0222
- ACOUSTIC ENGINEERS**
NAME: WILKINSON MURRAY
ADDRESS: 272 PACIFIC HWY, CROWS NEST, NSW 2065
TELEFAX: 02 9437 4611
- LAND SURVEYOR**
NAME: RYSGATE SURVEYORS
ADDRESS: SUITE 904, L6, 89 YORK ST, SYDNEY, NSW 2000
TELEFAX: 02 9262 6800
- QUANTITY SURVEYOR**
NAME: MBM Pty Ltd
ADDRESS: L7, 68 FITT ST, SYDNEY, NSW 2000
TELEFAX: 02 9270 1000
- GEOTECHNICAL CONSULTANT**
NAME: JK GEOTECHNICS
ADDRESS: 115 WICKS RD, MACQUARIE PARK, NSW 2113
TELEFAX: 02 9889 5000
- HERITAGE CONSULTANT**
NAME: GODDEN MACKAY LOGAN (GML)
ADDRESS: L6, 362 ELIZABETH ST, SURRY HILLS, NSW 2010
TELEFAX: 02 9319 4811
- LANDSCAPE ARCHITECT**
NAME: OCULUS
ADDRESS: L1, 5 WILSON ST, NEWTOWN, NSW 2042
TELEFAX: 02 9671 5533 / 02 9519 8323
- POOL & AQUATICS DESIGN**
NAME: GEOFF INNES FONG & PARTNERS
ADDRESS: 70 CROWN ST, WOOLLOOMOO, NSW 2011
TELEFAX: 02 9332 5100 / 02 93312863
- BCA & ACCESS CONSULTANTS**
NAME: PHILIP CHUN
ADDRESS: SUITE 408, 44 HAMPTON RD, ARTARMON, NSW 2064
TELEFAX: 02 9412 2322

Client
SYDNEY CHURCH OF ENGLAND
GRAMMAR SCHOOL (SHORE)

Project No.
213204

Project
SHORE PHYSICAL
EDUCATION CENTRE
BLUE ST, NORTH SYDNEY, NSW, 2060

Drawing Title
BISHOPS GATE FIRST FLOOR
PLAN - RL59.60

Document Control Status:
DEVELOPMENT CONDITION

A1 DRAWING SHEET	Drawn:	NM
Co-ordinated:	NM	Scale: 1:200 @ A1
Project Architect:	AS	Date: 27.05.16
Project Director:	RL	Revision: 05
Drawing Number:	A-DA-2191	
North:		