


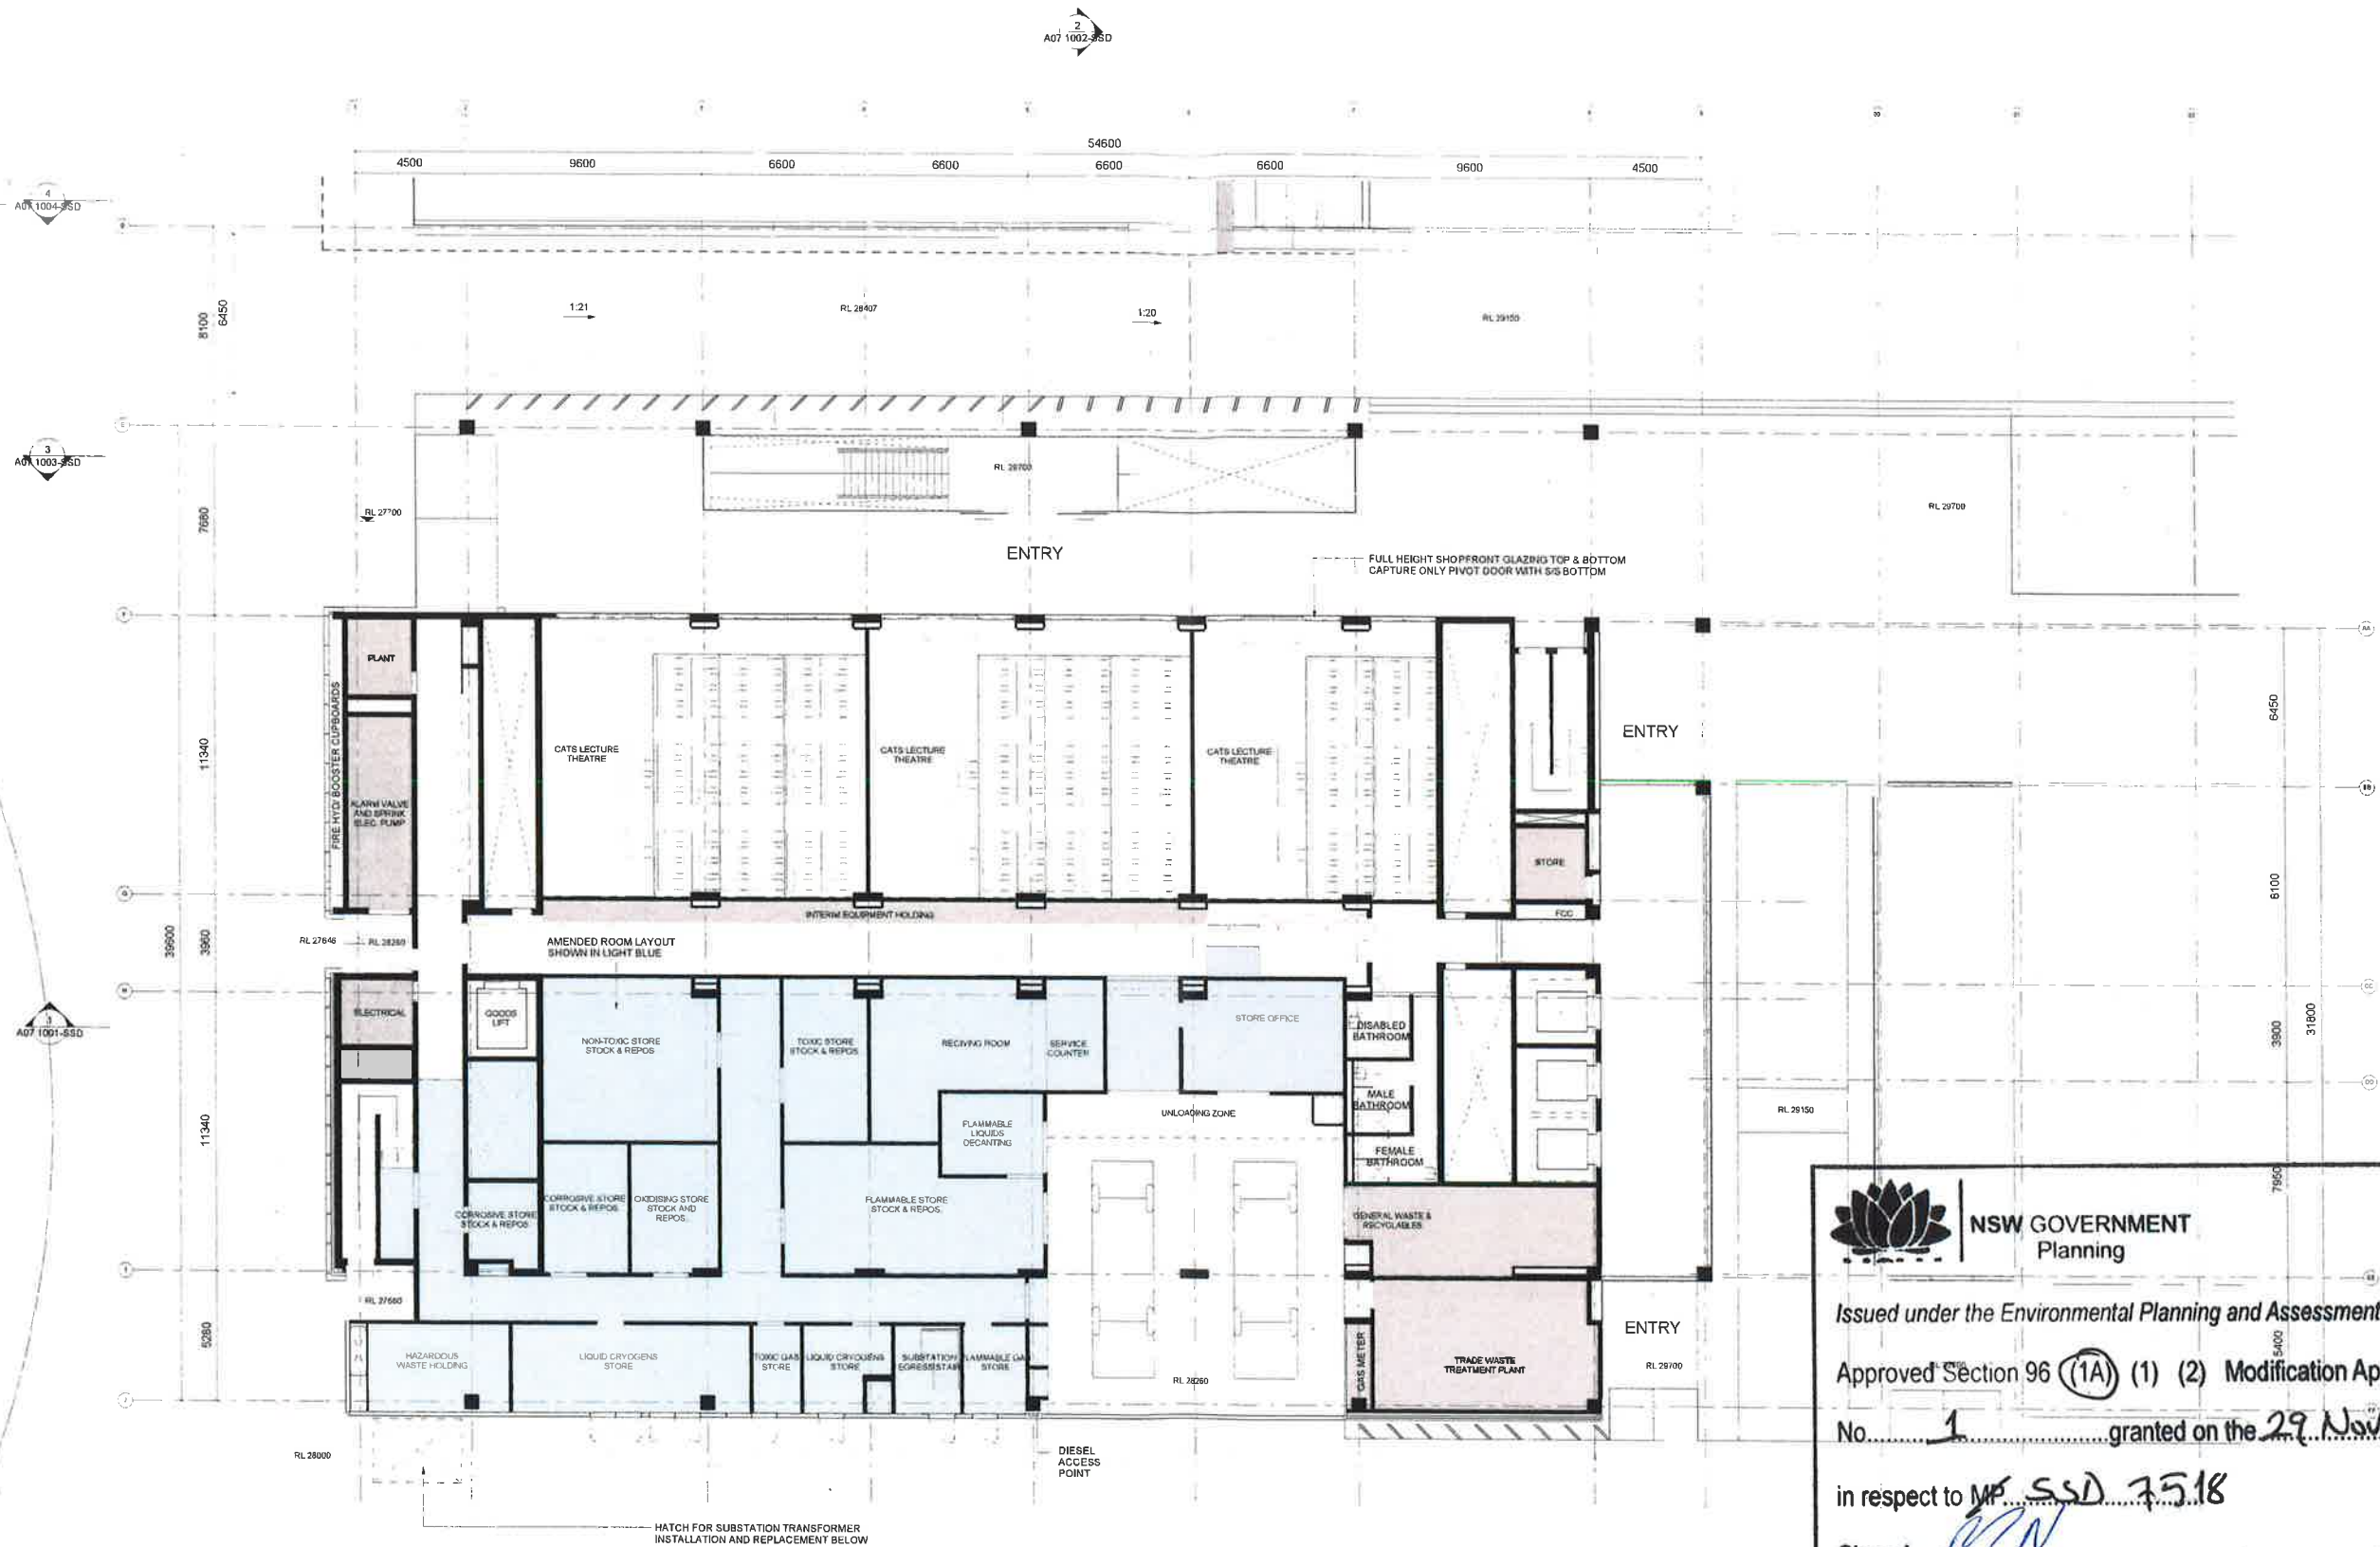

NSW GOVERNMENT Planning

Issued under the Environmental Planning and Assessment Act 1979

Approved Section 96 (1A) (1) (2) Modification Application

No. 1 granted on the 29 November 2017

in respect to MP SSD 7518

Signed [Signature]

Sheet No. 1 of 8





















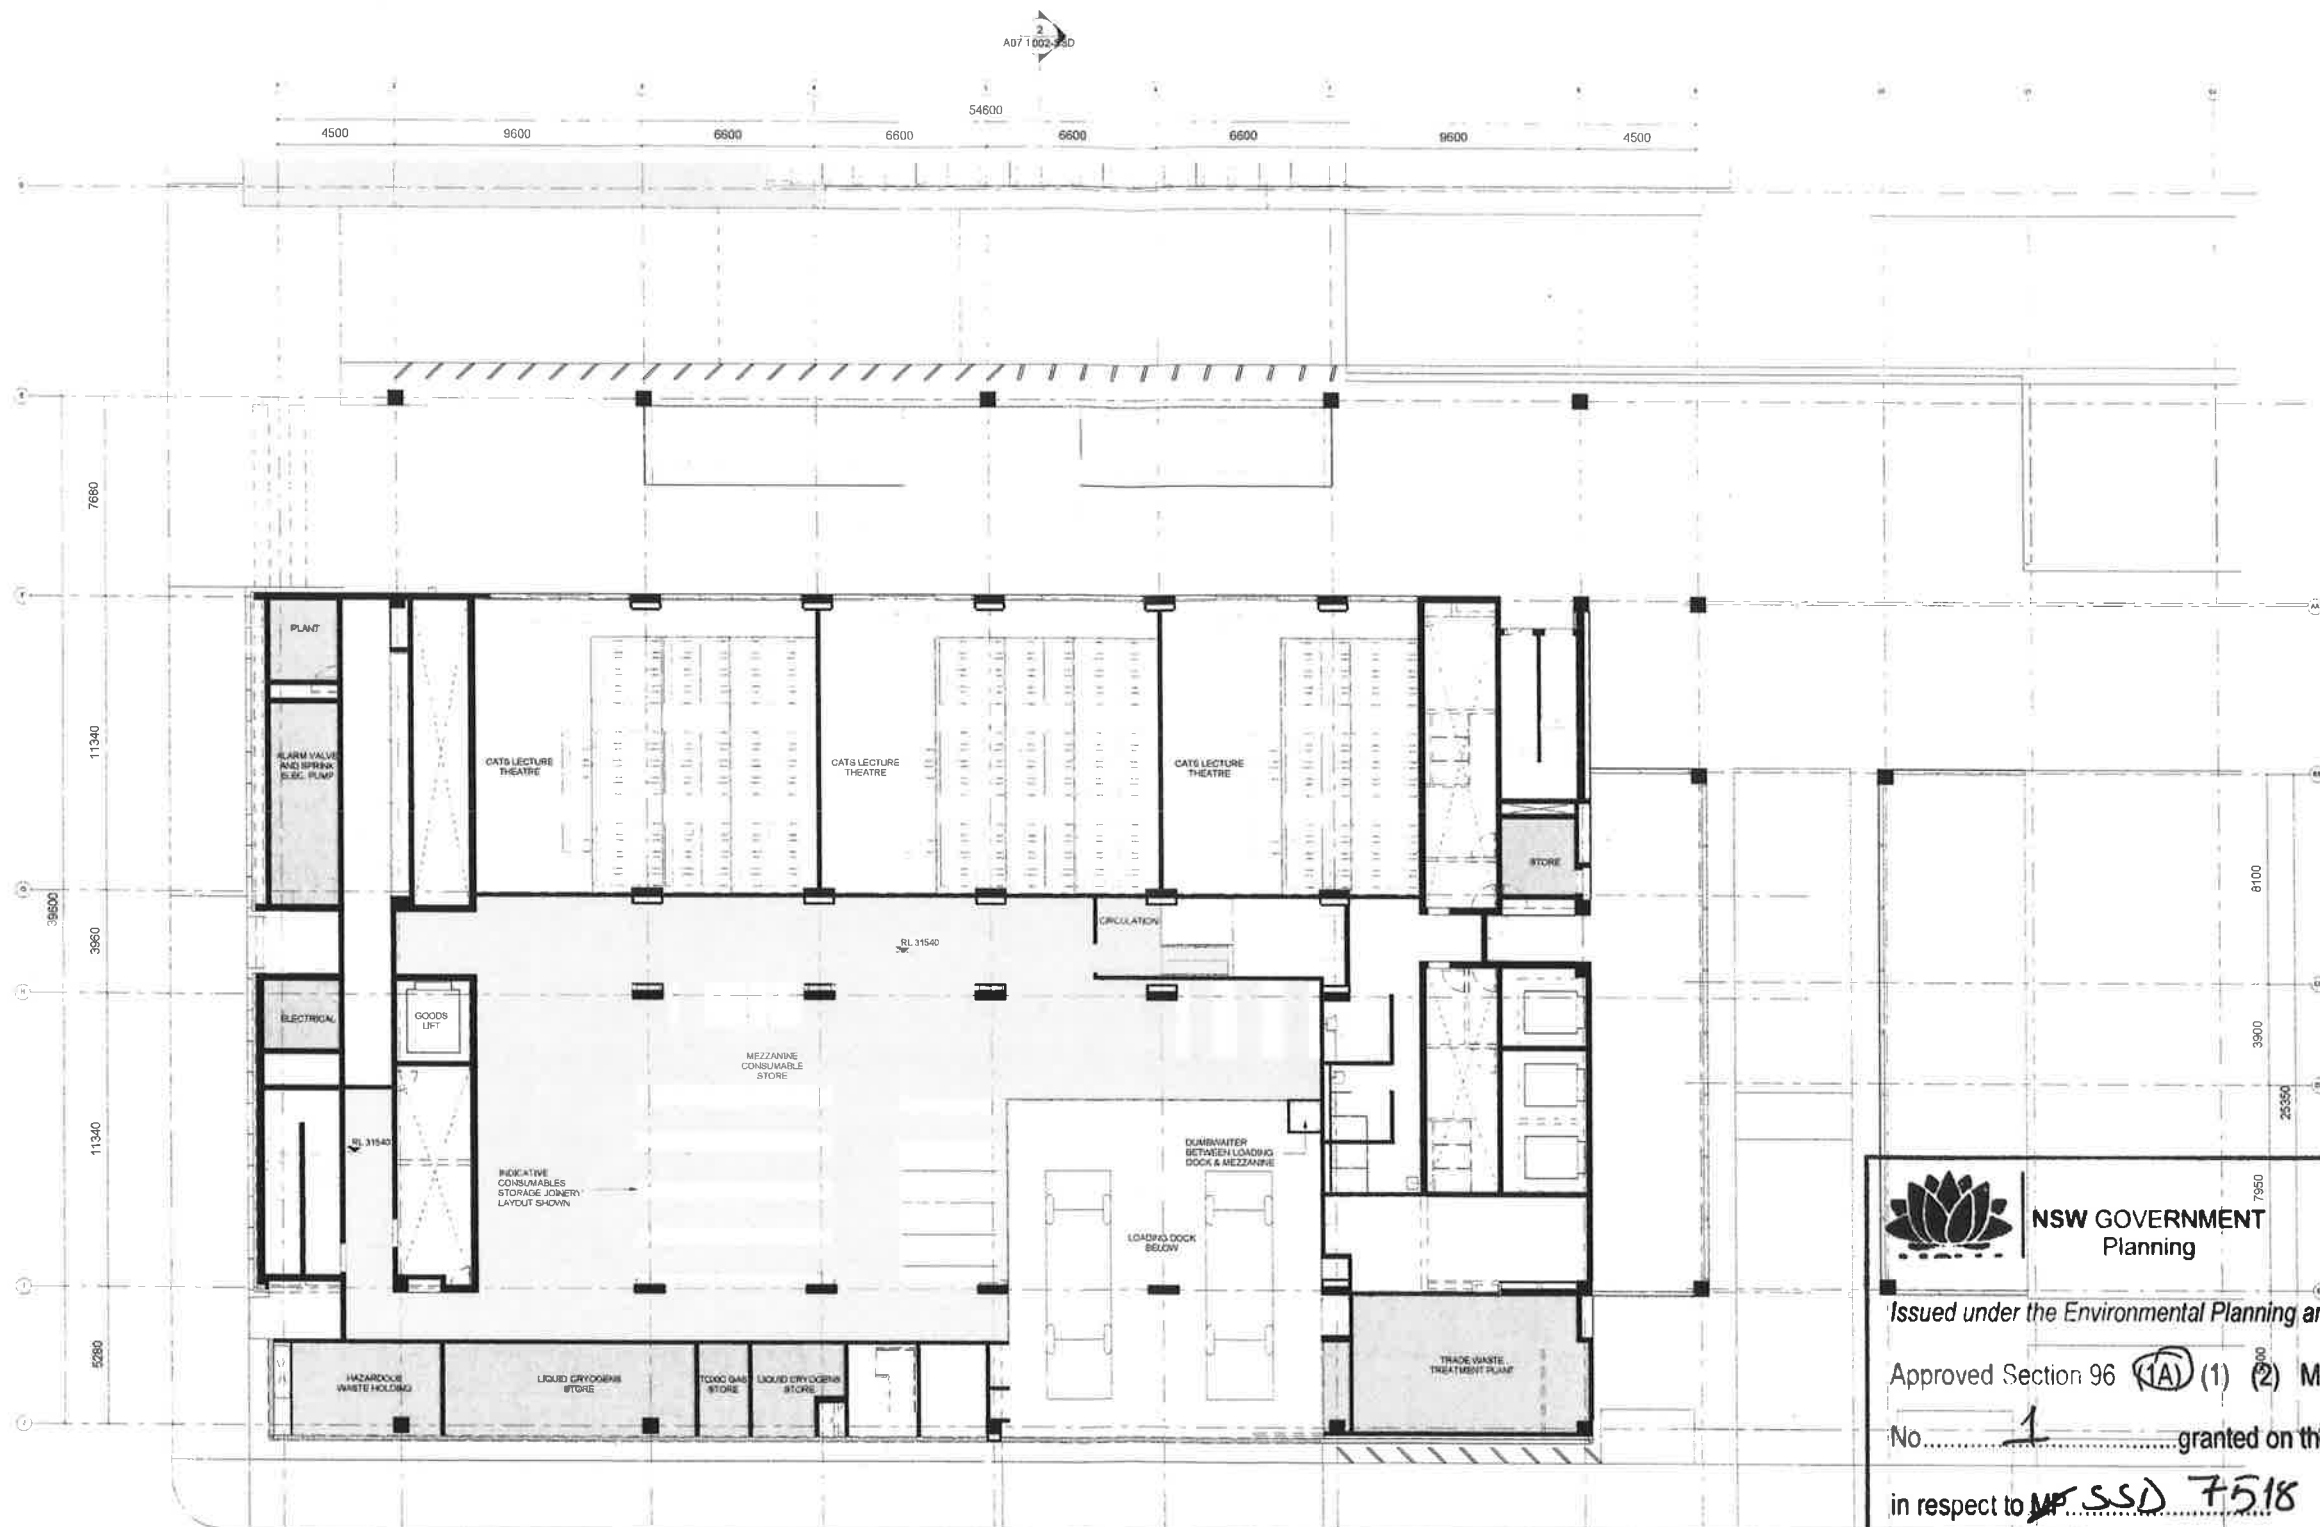

 **NSW GOVERNMENT Planning**

Issued under the Environmental Planning and Assessment Act 1979

Approved Section 96 (1A) (1) (2) Modification Application

No. 1 granted on the 29 November 2017

in respect to WSSD 7518

Signed MN


Sheet No. 2 of 8

A07 1003-SSD

5
A07 1004-SSD

4
A07 1004-SSD

3
A07 1003-SSD

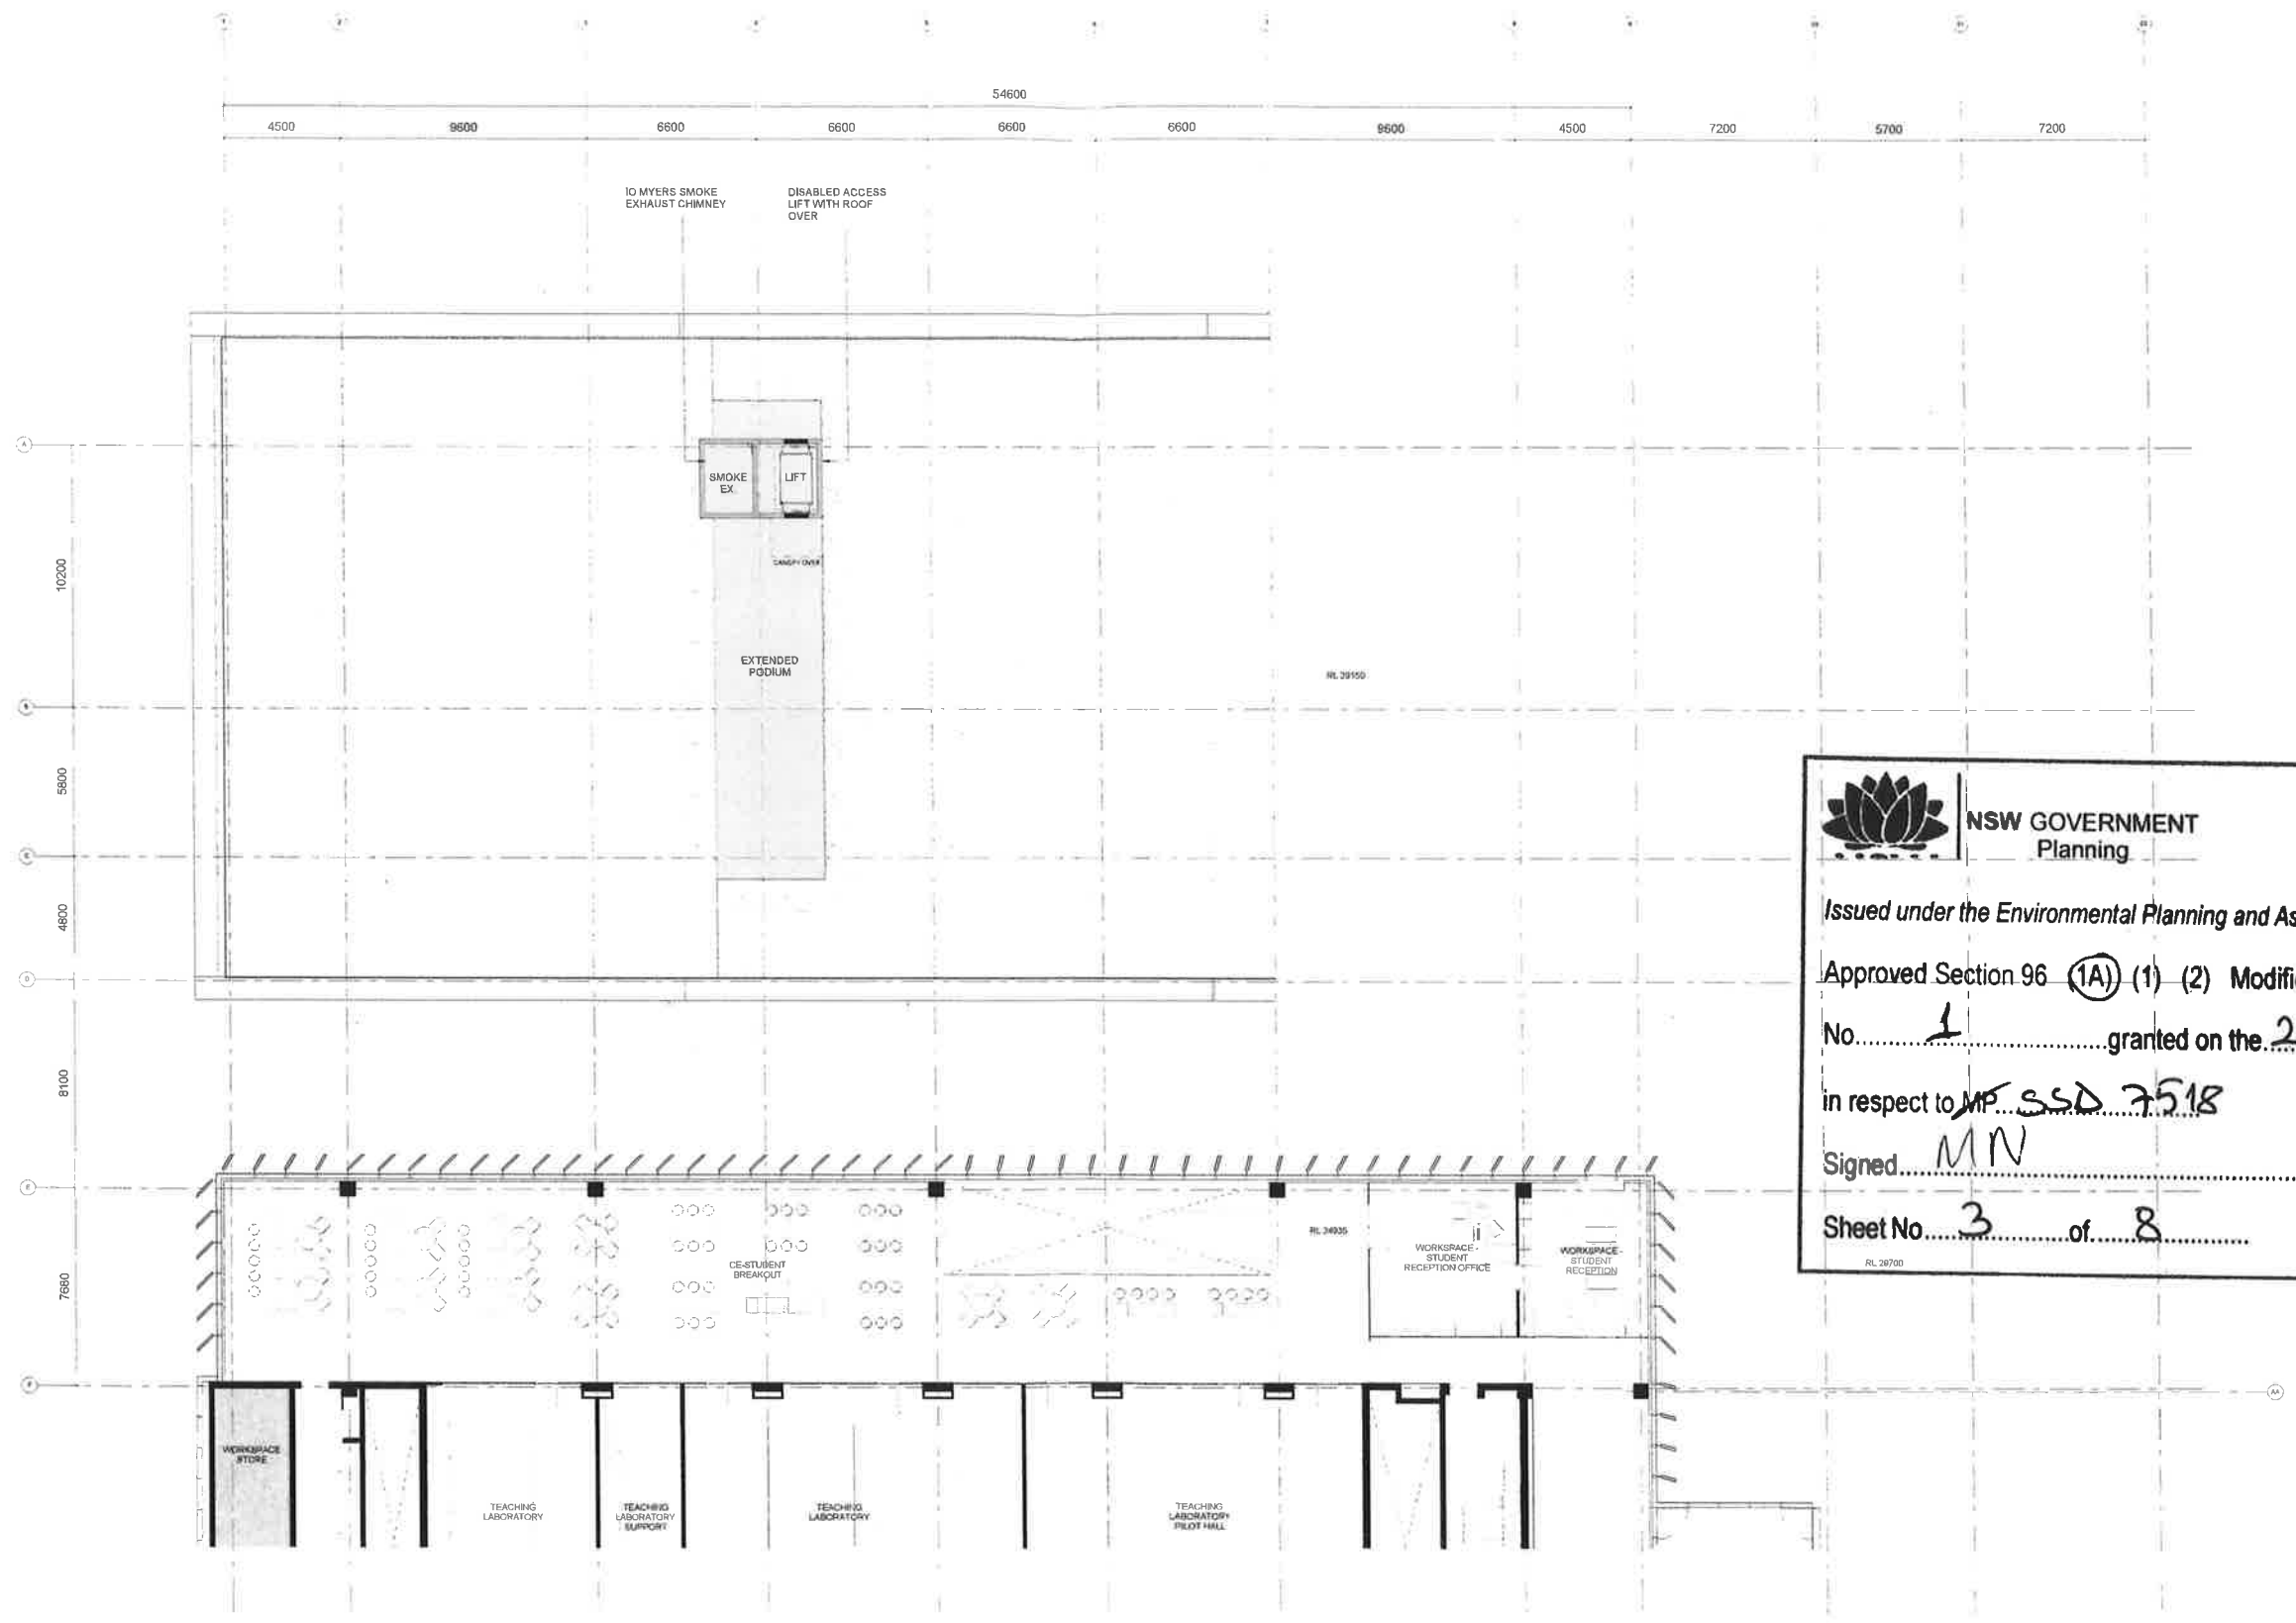

**NSW GOVERNMENT
Planning**

Issued under the *Environmental Planning and Assessment Act 1979*

Approved Section 96 (1A) (1) (2) Modification Application


No. 1 granted on the 29 November 2017

in respect to MP SSD 7518

Signed MN

Sheet No. 3 of 8

RL 26700

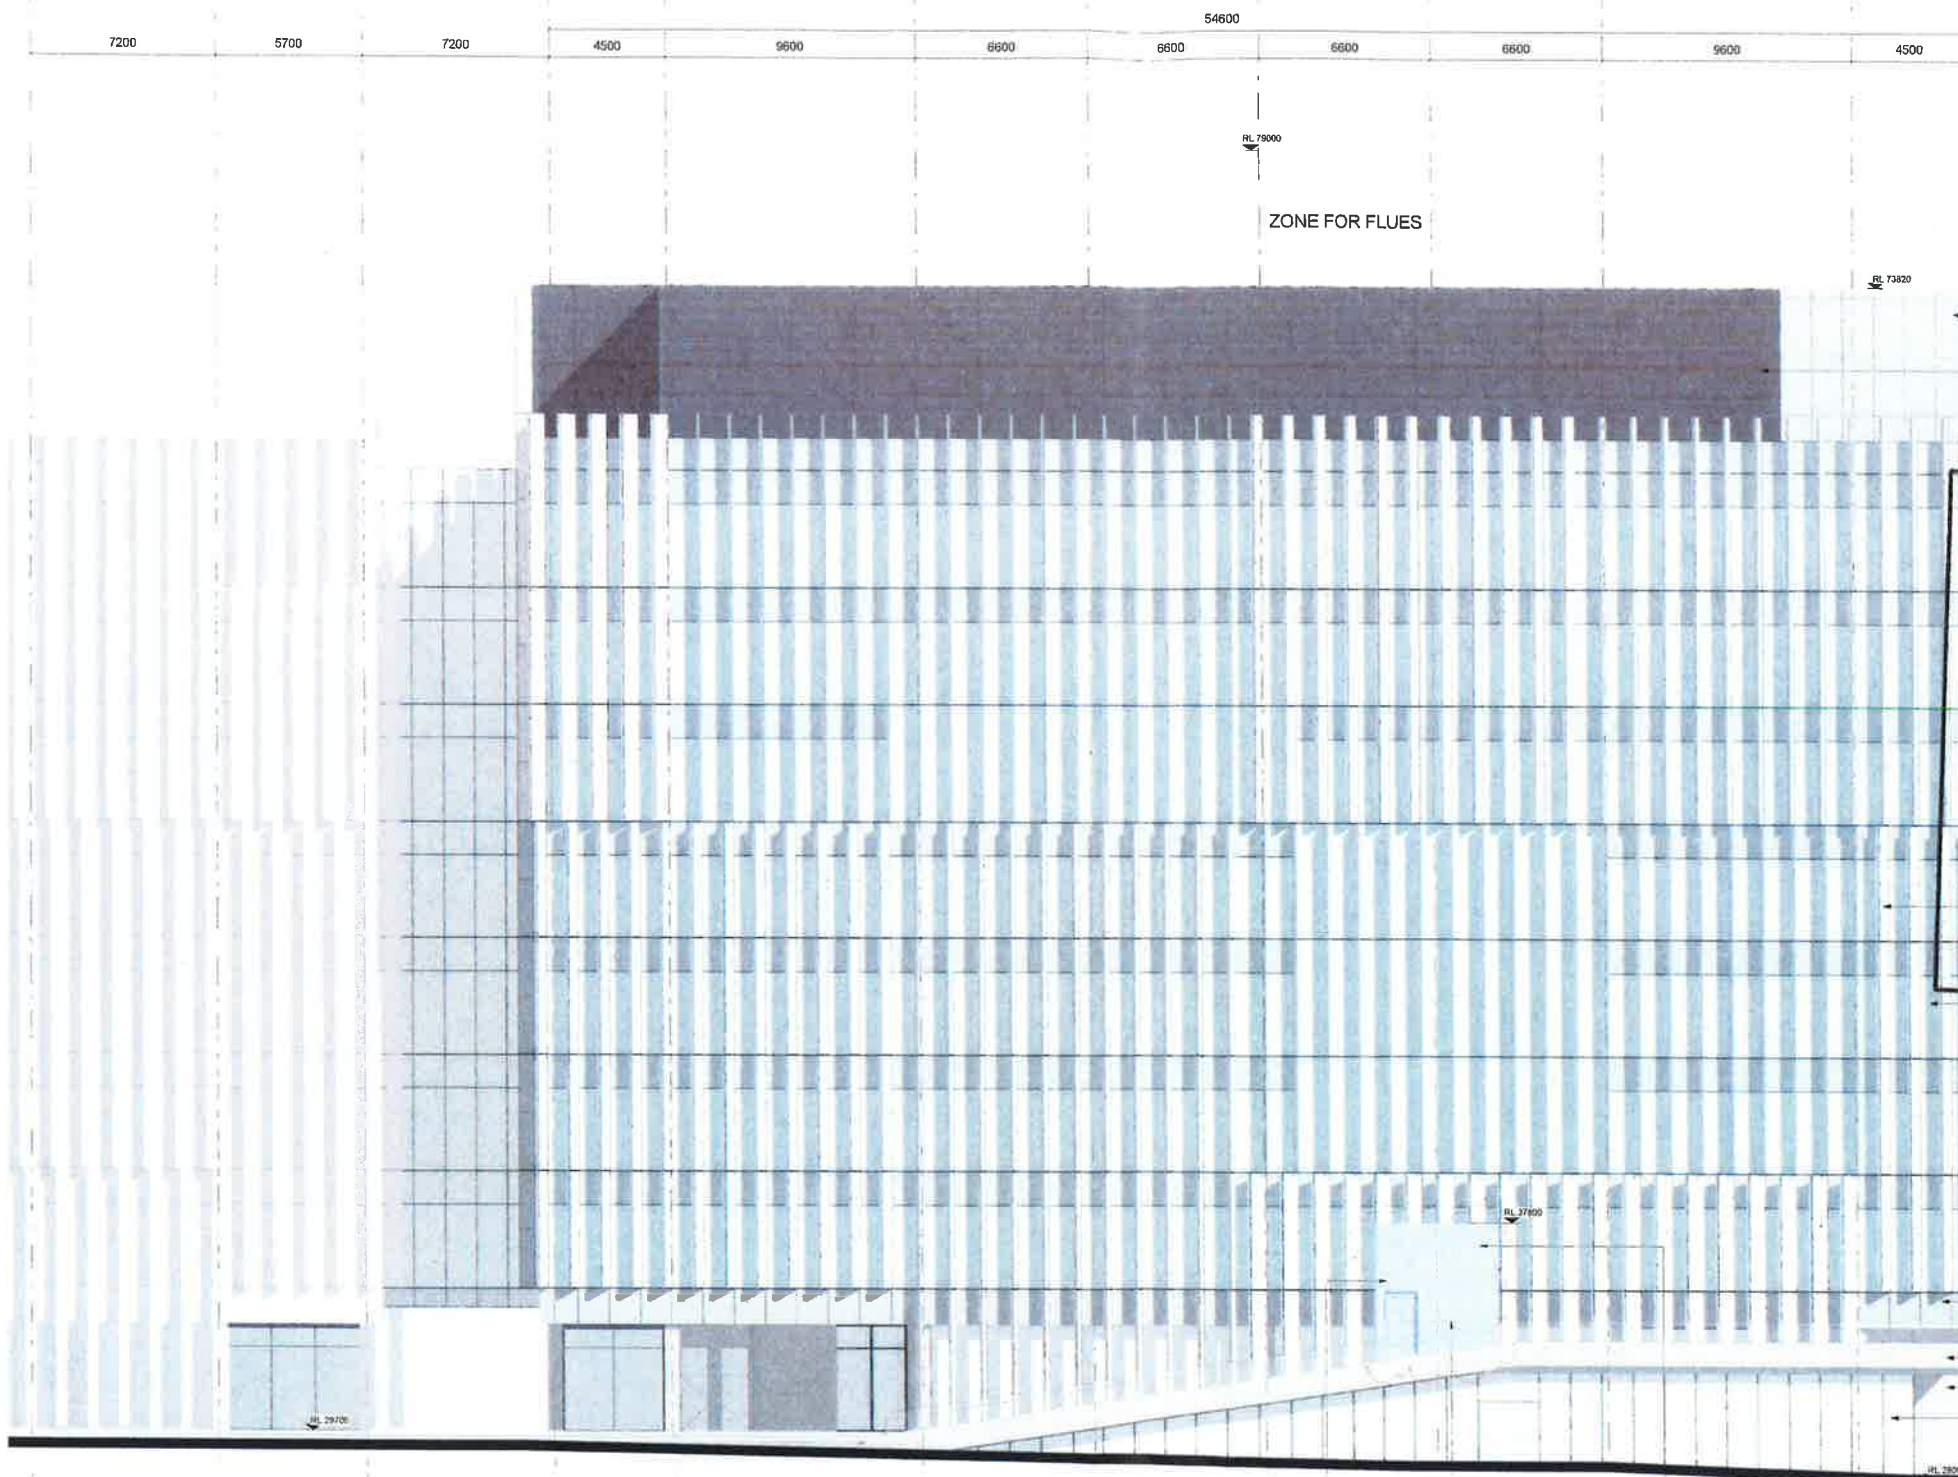

 **NSW GOVERNMENT Planning**

Issued under the Environmental Planning and Assessment Act 1979

Approved Section 96 (1A) (1) (2) Modification Application

No. 1 granted on the 29 November 20

in respect to MP SSD 7518

Signed MN

Sheet No. 4 of 8

- LEGEND - External Finishes**
- CON-01 Off-form concrete finish (class 2)
 - CON-02 Off-form white concrete finish (class 2)
 - FA-01 Unitised curtain wall 'clear' glazing with integrated spandrel panel
 - FA-02 Clear shopfront glazing system with integrated doors
 - FA-03 Aluminium louvre screen
 - FA-04 Panelised rain screen system: GRC panels
 - FA-05 Vertical solar shading blades comprising GRC panels and aluminium end caps
 - PAV-01 Precast terrazzo paver



Issued under the Environmental Planning and Assessment Act 1979

Approved Section 96 (1A) (1) (2) Modification Application

No. 1 granted on the 29 November 2017

in respect to ~~MP~~ SSD 7518

Signed.....MN

Sheet No. 6 of 8



Telephone +61 (02) 9253 0200
Address Level 3, 24 Hickson Rd
Wahia Bay
Sydney 1500 2000
Australia


1000

INTELLECTUAL PROPERTY

REV	DESCRIPTION	DATE
-----	-------------	------

C439

UNSW
THE UNIVERSITY OF NEW SOUTH WALES

NOTES

KEY PLAN


PROJECT
SCIENCE AND ENGINEERING
BUILDING

UNSW



PROJECT NORTH



PROJECT NORTH

SCALE


FOR APPROVAL

DRAWING
SECTION 01

DRAWN CH

DRAWING NUMBER

A07 1001-SS

AUTHORISED

REVISION

2



NSW GOVERNMENT
Planning

Issued under the Environmental Planning and Assessment Act 1979


Approved Section 96 (1A) (1) (2) Modification Application

No. 1 granted on the 29 November 2017

in respect to MP SSD 7518

Signed MN

Sheet No. 7 of 8

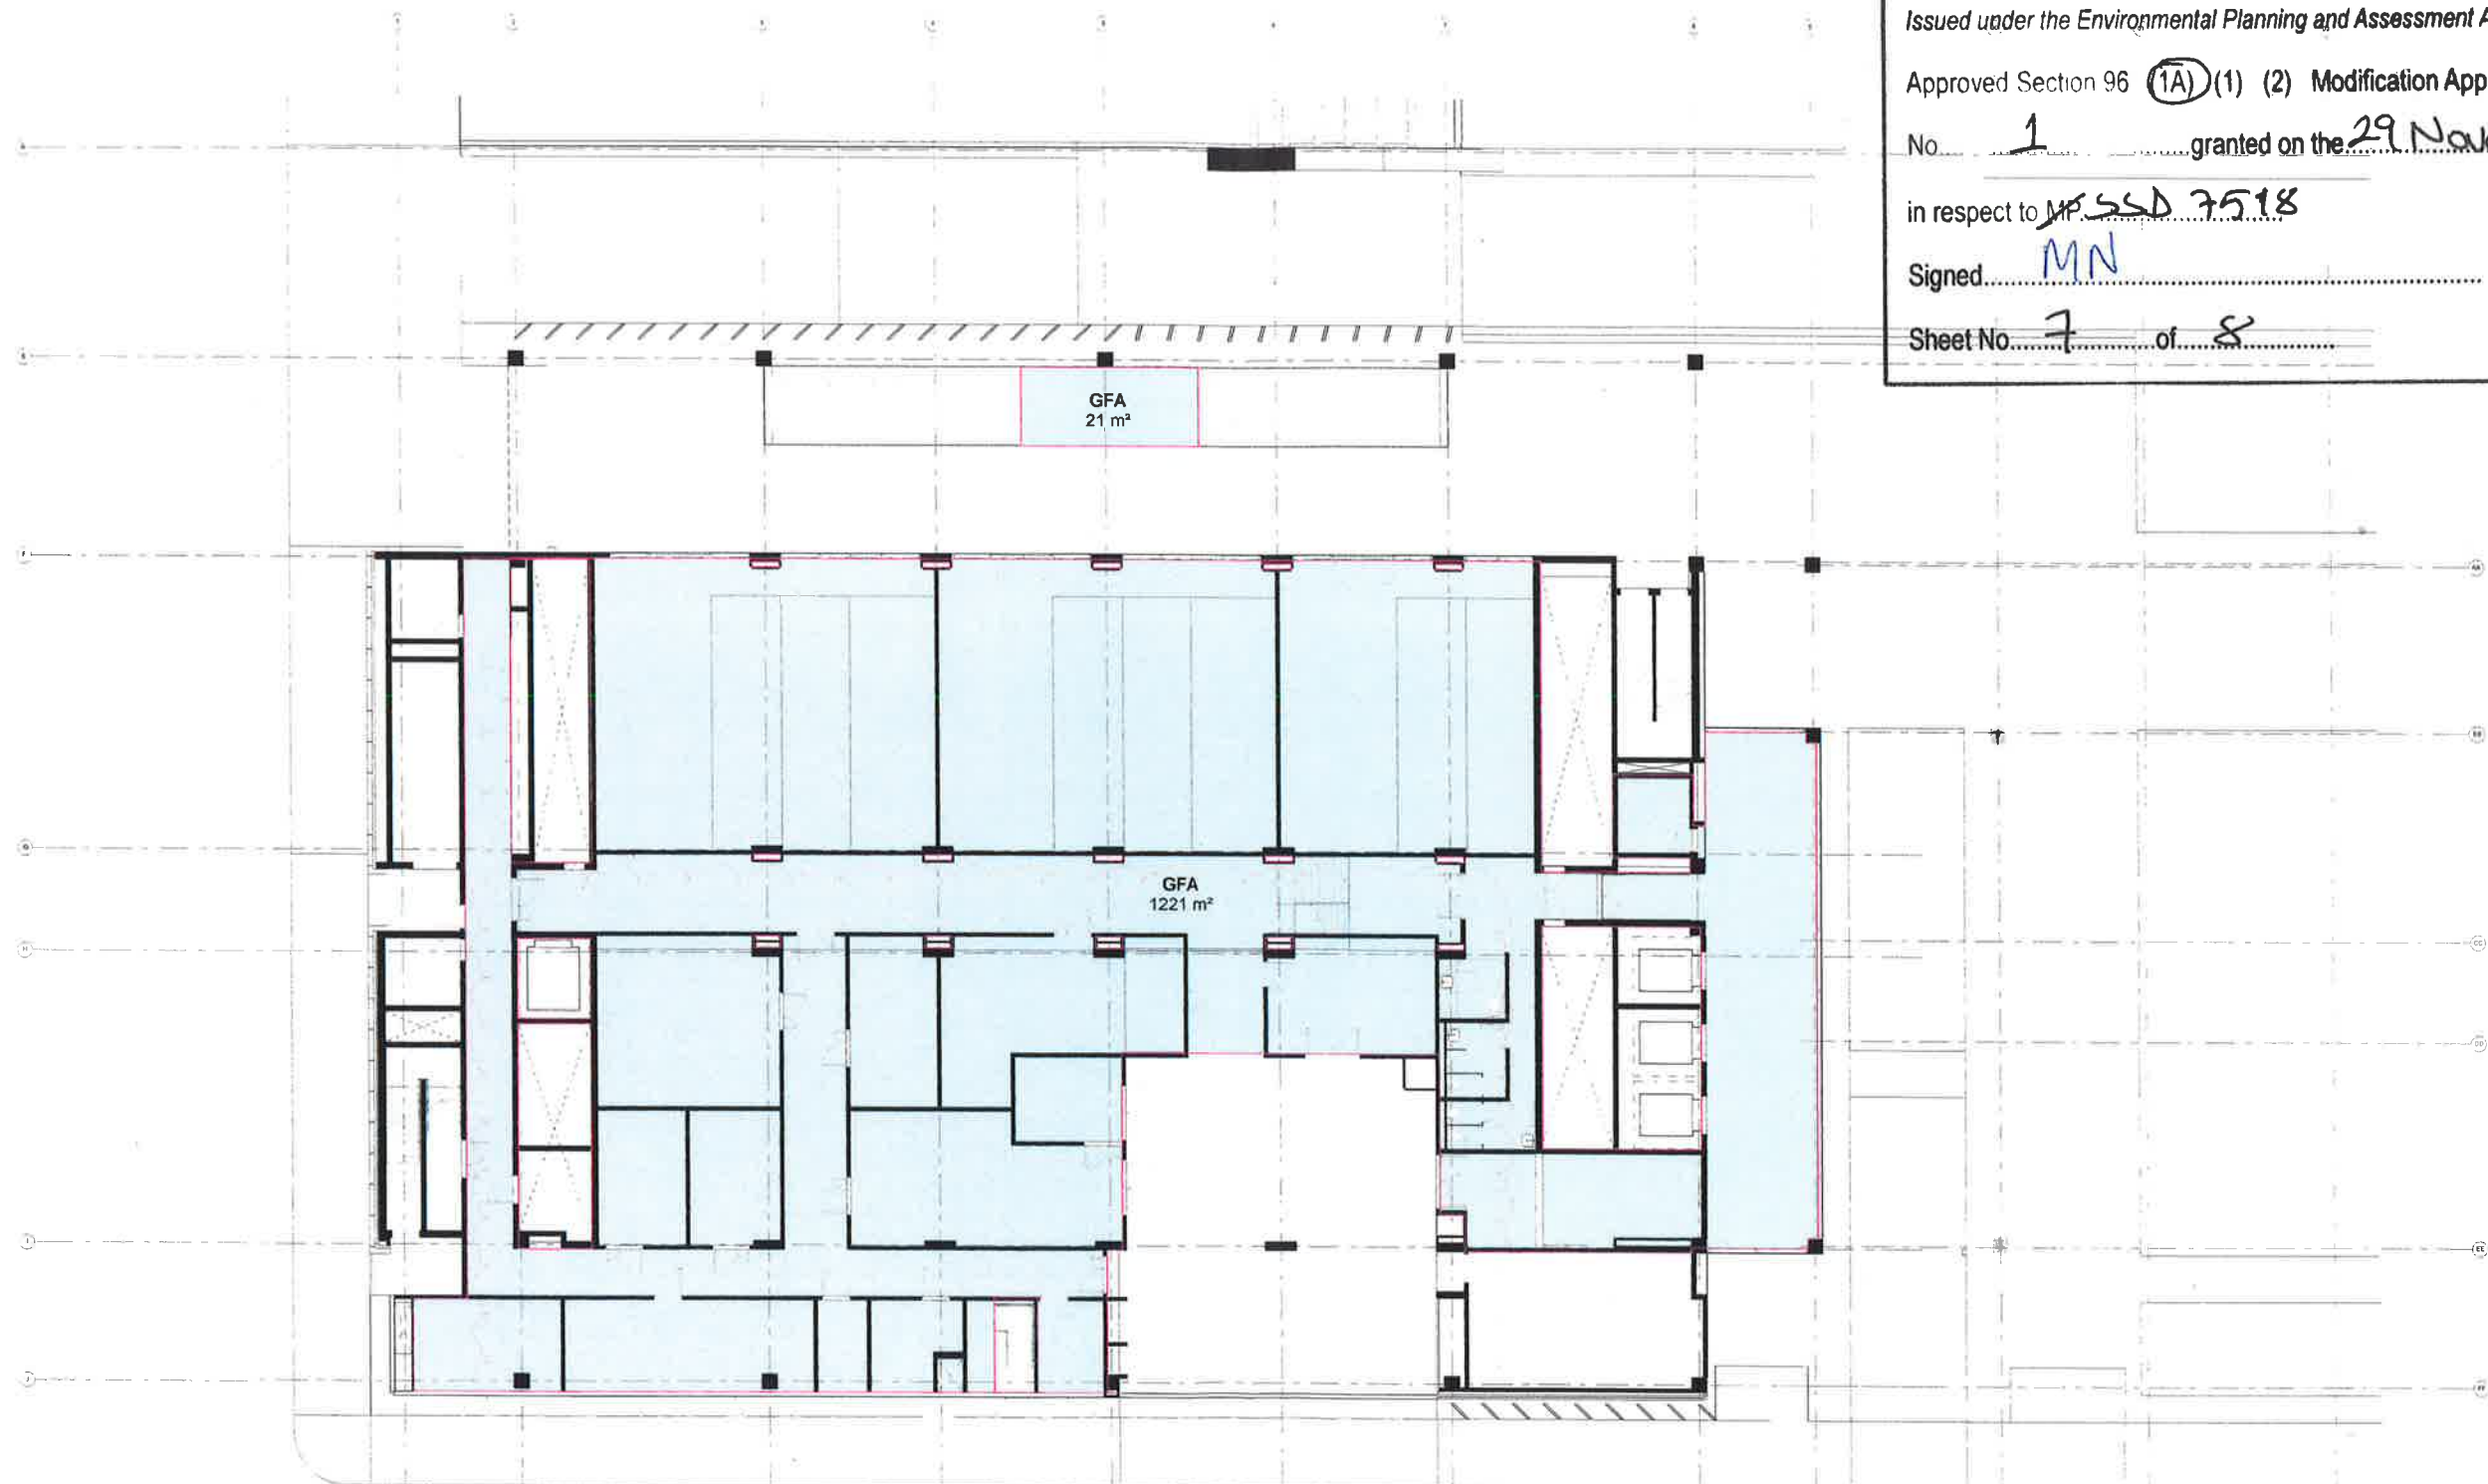

GRIMSHAW



RICE
DAUBNEY



INTELLECTUAL PROPERTY


REV DESCRIPTION DATE


CLIENT

UNSW
THE UNIVERSITY OF NEW SOUTH WALES

NOTES


KEY PLAN

DRAWING KEY

PROJECT
SCIENCE AND ENGINEERING
BUILDING

ADDRESS
UNSW

GRIMSHAW PROJECT NO
15083

PROJECT NORTH

TRUE NORTH

STATUS
FOR APPROVAL

DRAWING
GROUND FLOOR AREA
PLAN - ZONE B

DRAWN
DL

DRAWING NUMBER
A23 1002 B-SSD

REVISION
2



NSW GOVERNMENT
Planning

Issued under the Environmental Planning and Assessment Act 1979


Approved Section 96 (1A) (1) (2) Modification Application

No. 1 granted on the 29 November 2017

in respect to MP SSD 7518

Signed MN

Sheet No. 8 of 8

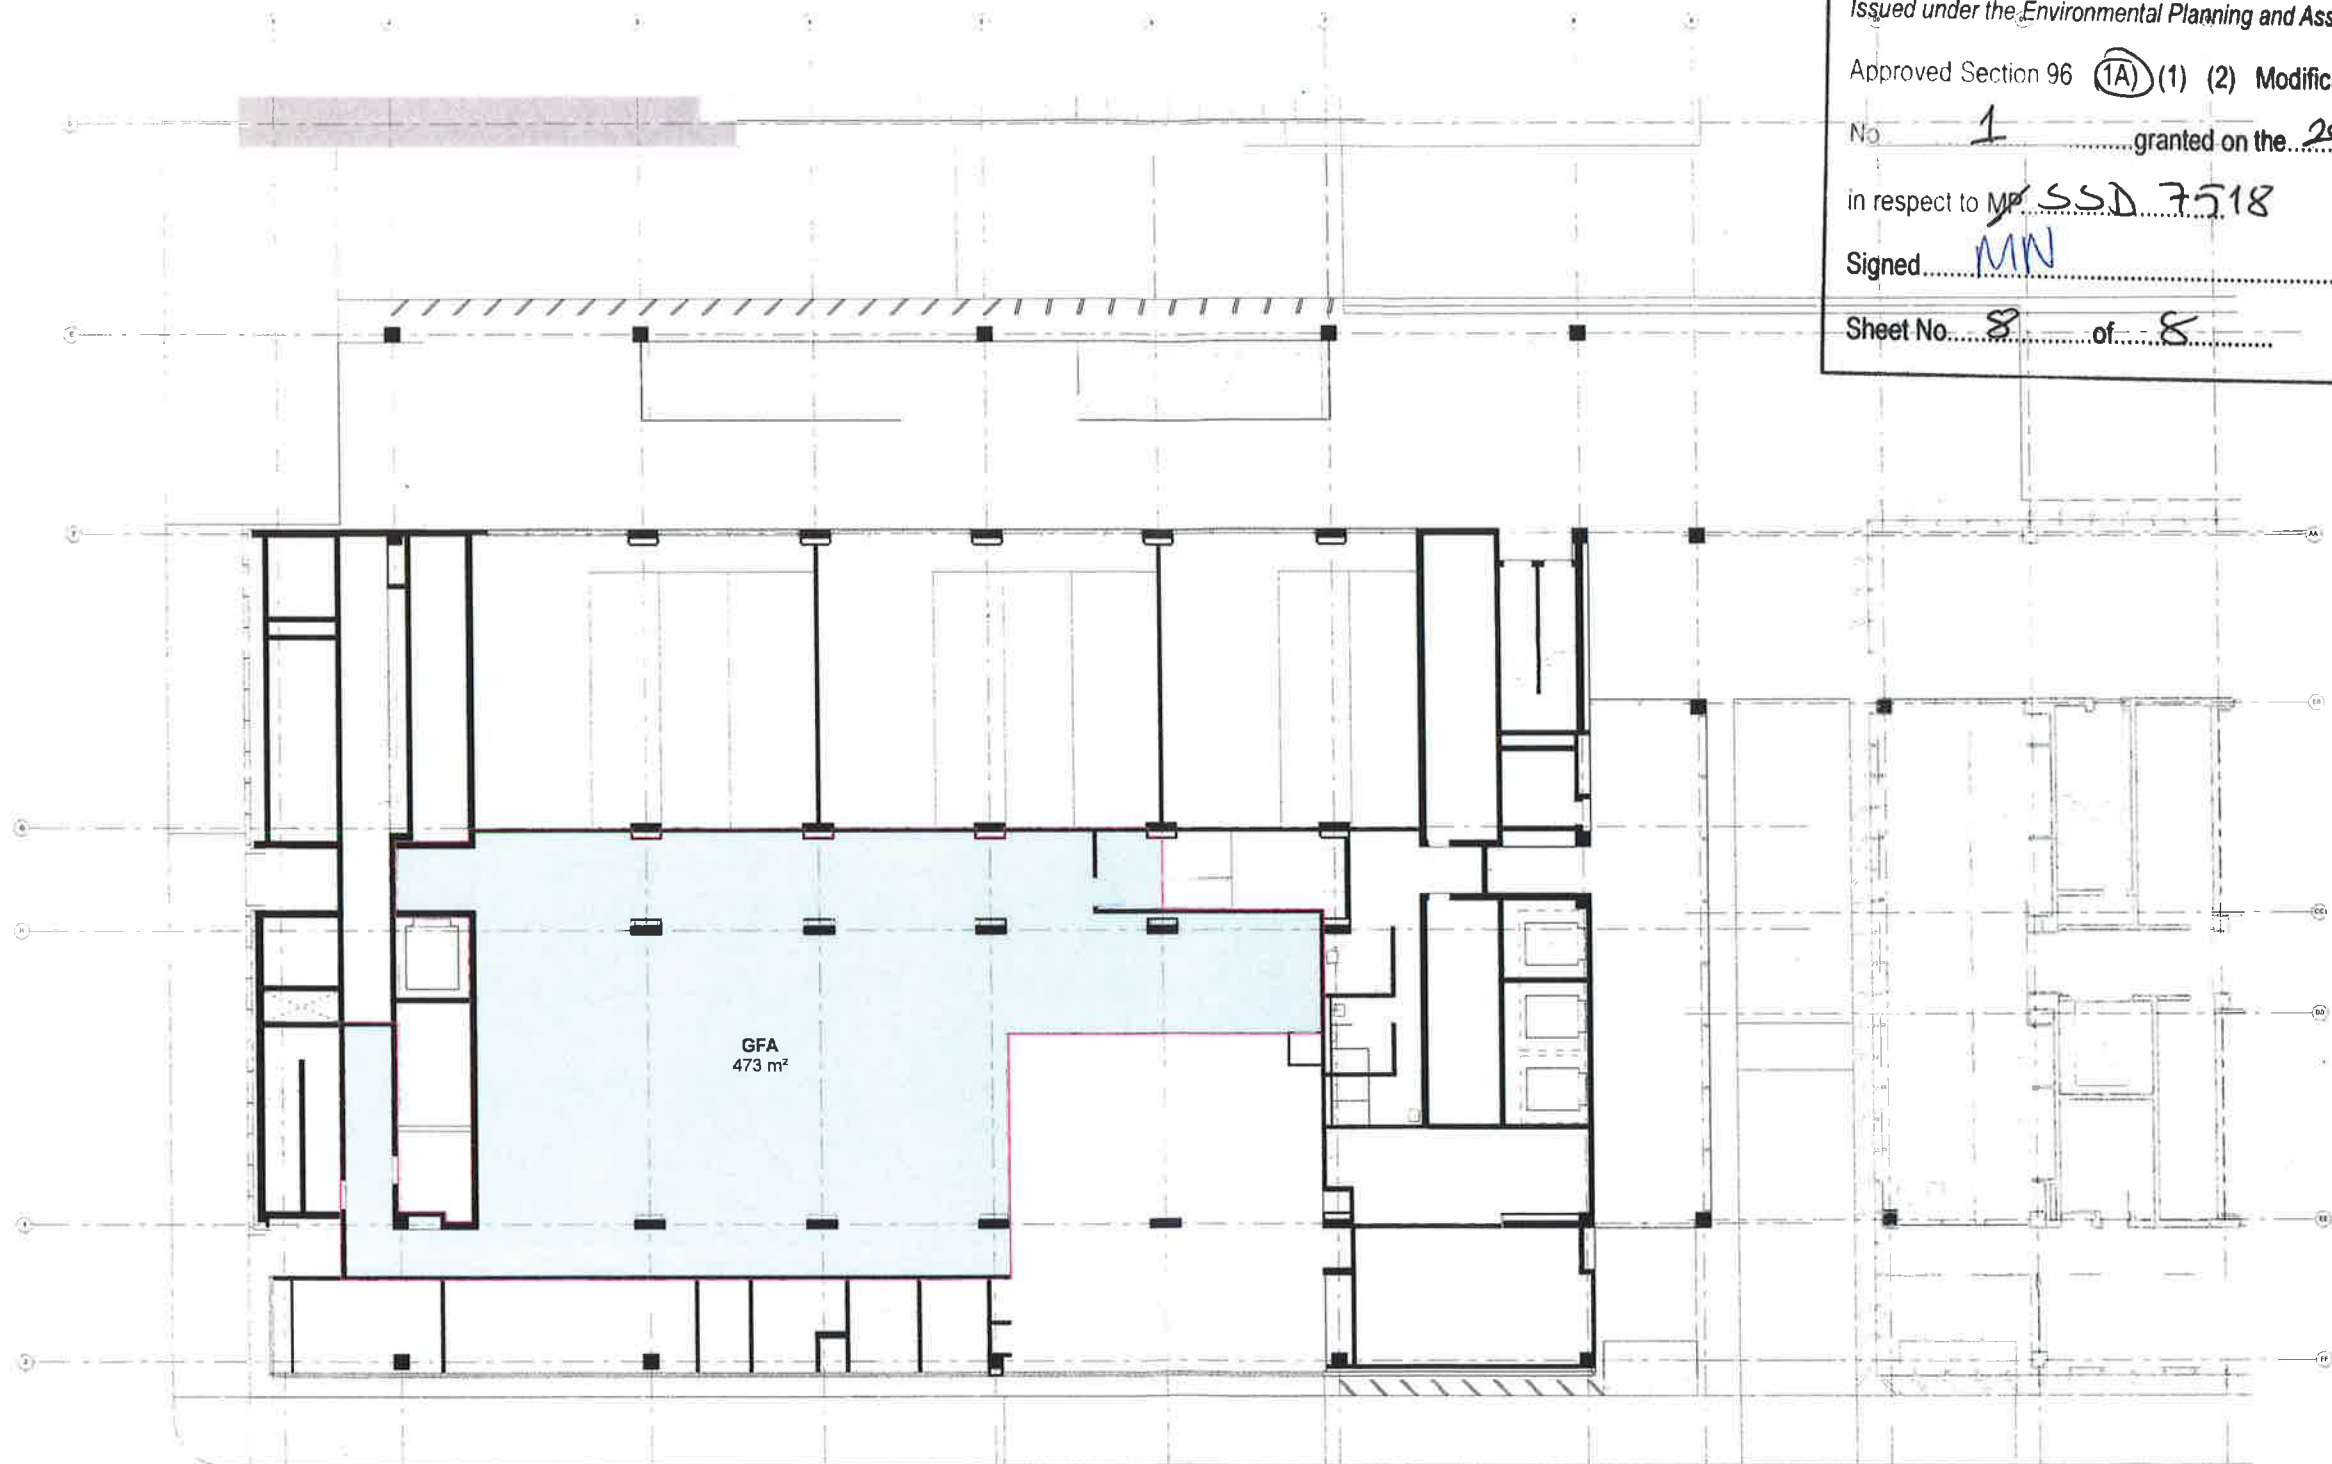

GRIMSHAW ARCHITECTS
Level 3, 24 Hickson Rd
Sydney NSW 2000
Australia
www.grimshaw-architects.com

GRIMSHAW




RICE
DAUBNEY

INTELLECTUAL PROPERTY
This drawing is the property of Grimshaw Architects and is not to be used, copied, reproduced, or otherwise disclosed without the written consent of Grimshaw Architects.

REV DESCRIPTION DATE

CLIENT
UNSW
THE UNIVERSITY OF NEW SOUTH WALES

NOTES

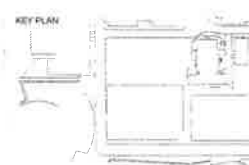

DRAWING KEY

PROJECT
SCIENCE AND ENGINEERING
BUILDING
ADDRESS
UNSW

PROJECT NORTH
TRUE NORTH
SCALE
1:100 @ A0

DRAWING
MEZZANINE
CONSUMABLE STORE
AREA PLAN
DRAWN
OP
CHECKED
CF
AUTHORISED
MJ

GRIMSHAW PROJECT NO
15083

STATUS
FOR APPROVAL

DRAWING NUMBER
A23 1002 C-SSD - 1