


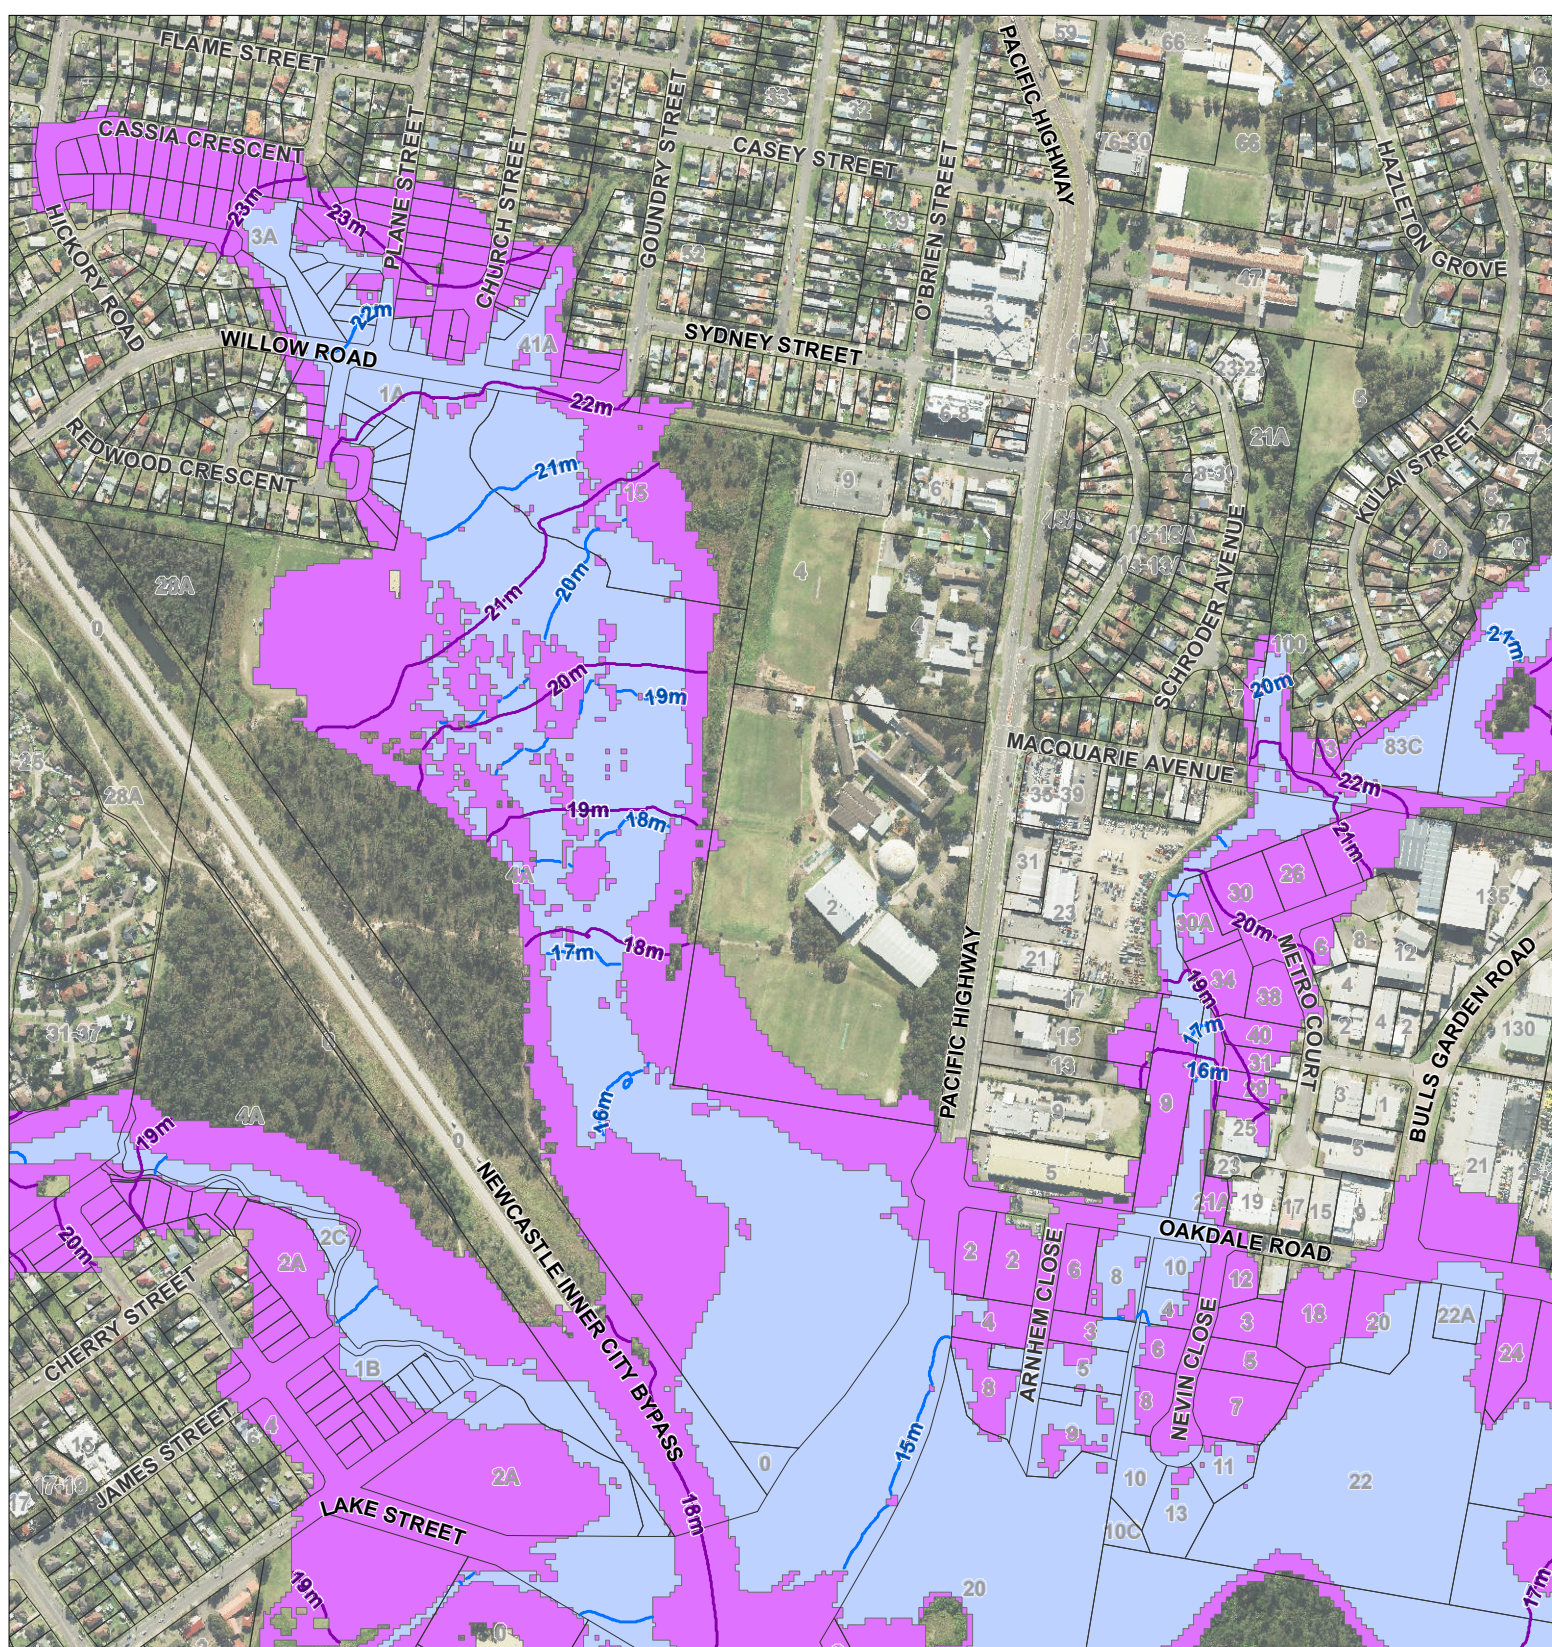

Flood level (1m interval)

— 1% AEP (100yr flood)

— PMF (Probable maximum flood)

Flood Extents


1% AEP (100yr flood)

PMF (Probable maximum flood)

Jewells Wetland Flood Study 2013

1% AEP & PMF Extents

2 Pacific Hwy, Gateshead

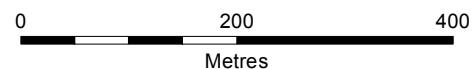

Projection GDA 1994
Zone 56



Aerial: SKM AusImage 2014

Date: 26/04/2016 GIS Ref: 2016/2368