


MILESTONE 3

LEGEND:

- BUILDERS COMPOUND
- TEMPORARY EXTENSION OF BUILDERS COMPOUND
- DEMOLISHED ELEMENTS
- DRAINAGE - STORM WATER
- POWER
- COMMS

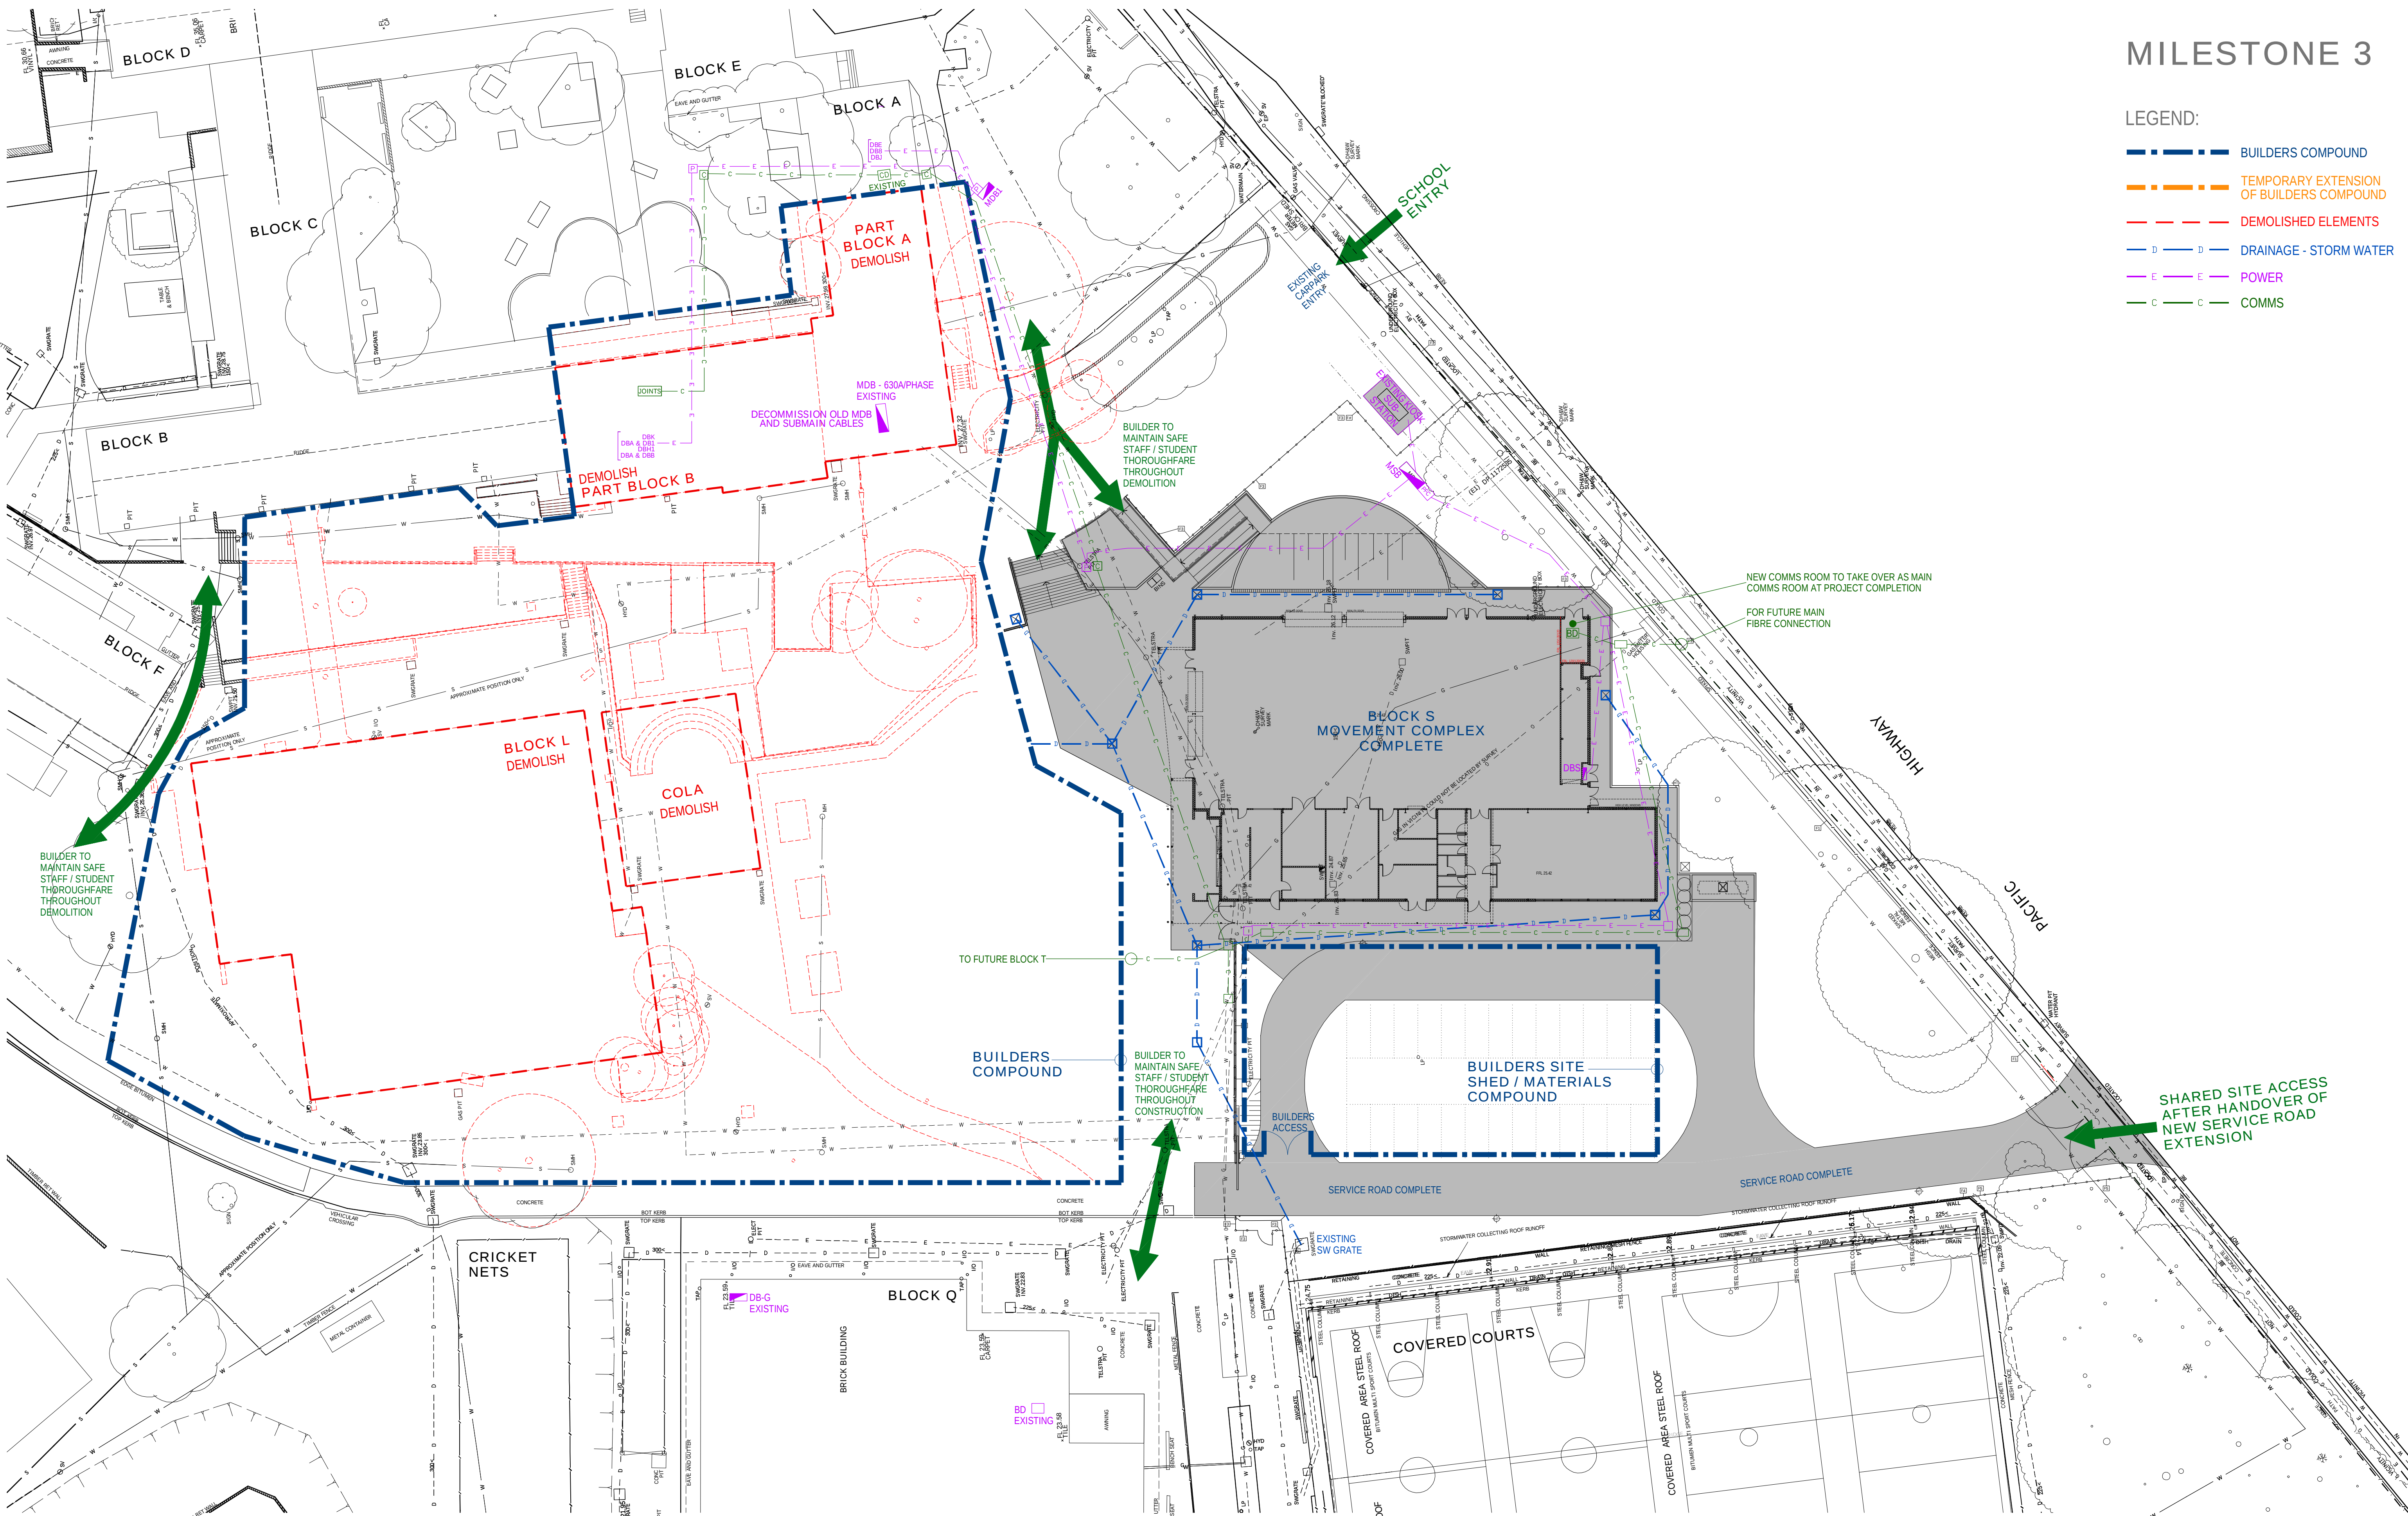

EJE ARCHITECTURE
ACN 002 912 843 | ABN 82 644 649 849
Nominated Architect - Bernard Collis
P +61 2 4929 2353 | F +61 2 4926 3069 | E mail@eje.com.au | W www.eje.com.au
A 412 KING STREET, NEWCASTLE, NSW 2300

COMPLETION OF THE QUALITY ASSURANCE CHECKS IS VERIFICATION THAT THE DOCUMENT CONFORMS WITH THE REQUIREMENTS OF THE QUALITY PROJECT PLAN. WHERE QUALITY ASSURANCE CHECK IS INCOMPLETE THIS DOCUMENT IS PRELIMINARY FOR INFORMATION PURPOSES ONLY, OR SUCH PURPOSES AS STATED IN THE REVISION COLUMN.

THE IDEAS, INFORMATION AND CONCEPTS CONTAINED IN THIS DOCUMENT ARE THE PROPERTY OF EJE ARCHITECTURE. PHOTOCOPYING OR REPRODUCING THIS DOCUMENT AND PASSING IT ON TO OTHERS WITHOUT THE EXPRESS PERMISSION OF EJE ARCHITECTURE IS AN INFRINGEMENT OF COPYRIGHT. ©

10 25mm 100mm 200mm ON ORIGINAL A1

REV	DATE	COMMENTS
A	19.02.2016	ISSUE FOR 90% COORDINATION REVIEW
B	29.03.2016	ISSUE FOR PRG REVIEW
C	08.04.2016	ISSUE FOR REVIEW
D	12.04.2016	ISSUE FOR PRE-TENDER ESTIMATE
E	19.04.2016	ISSUE FOR TENDER

DRN	CHKD	VRFD
JJM	JPC	
JJM	JPC	
JJM	JPC	
JJM	JPC	
JJM	GS	



PROJECT: HUNTER SPORTS HIGH SCHOOL
MAJOR CAPITAL WORKS UPGRADE

CLIENT: NSW GOVERNMENT
Public Works

NSW GOVERNMENT
Education

SITE: PACIFIC HIGHWAY
GATESHEAD 2290

DRAWING: MILESTONE 3

WORK IN FIGURED DIMENSIONS IN PREFERENCE TO SCALE. CHECK DIMENSIONS AND LEVELS ON SITE PRIOR TO THE ORDERING OF MATERIALS OR THE COMPLETION OF WORKSHOP DRAWINGS. IF IN DOUBT ASK. REPORT ALL ERRORS AND OMISSIONS.

CONTRACT No: WS692136689


DRAWN: DATE: SCALES:
FEB 2016 1:300@A1

PROJECT No: 11029 PHASE: WD DRAWING No: A301 REV: E

EJE architecture

LEGEND:


- | | |
|---|--|
|  | BUILDERS COMPOUND |
|  | TEMPORARY EXTENSION OF BUILDERS COMPOUND |
|  | DEMOLISHED ELEMENTS |
|  | DRAINAGE - STORM WATER |
|  | POWER |
|  | COMMS |

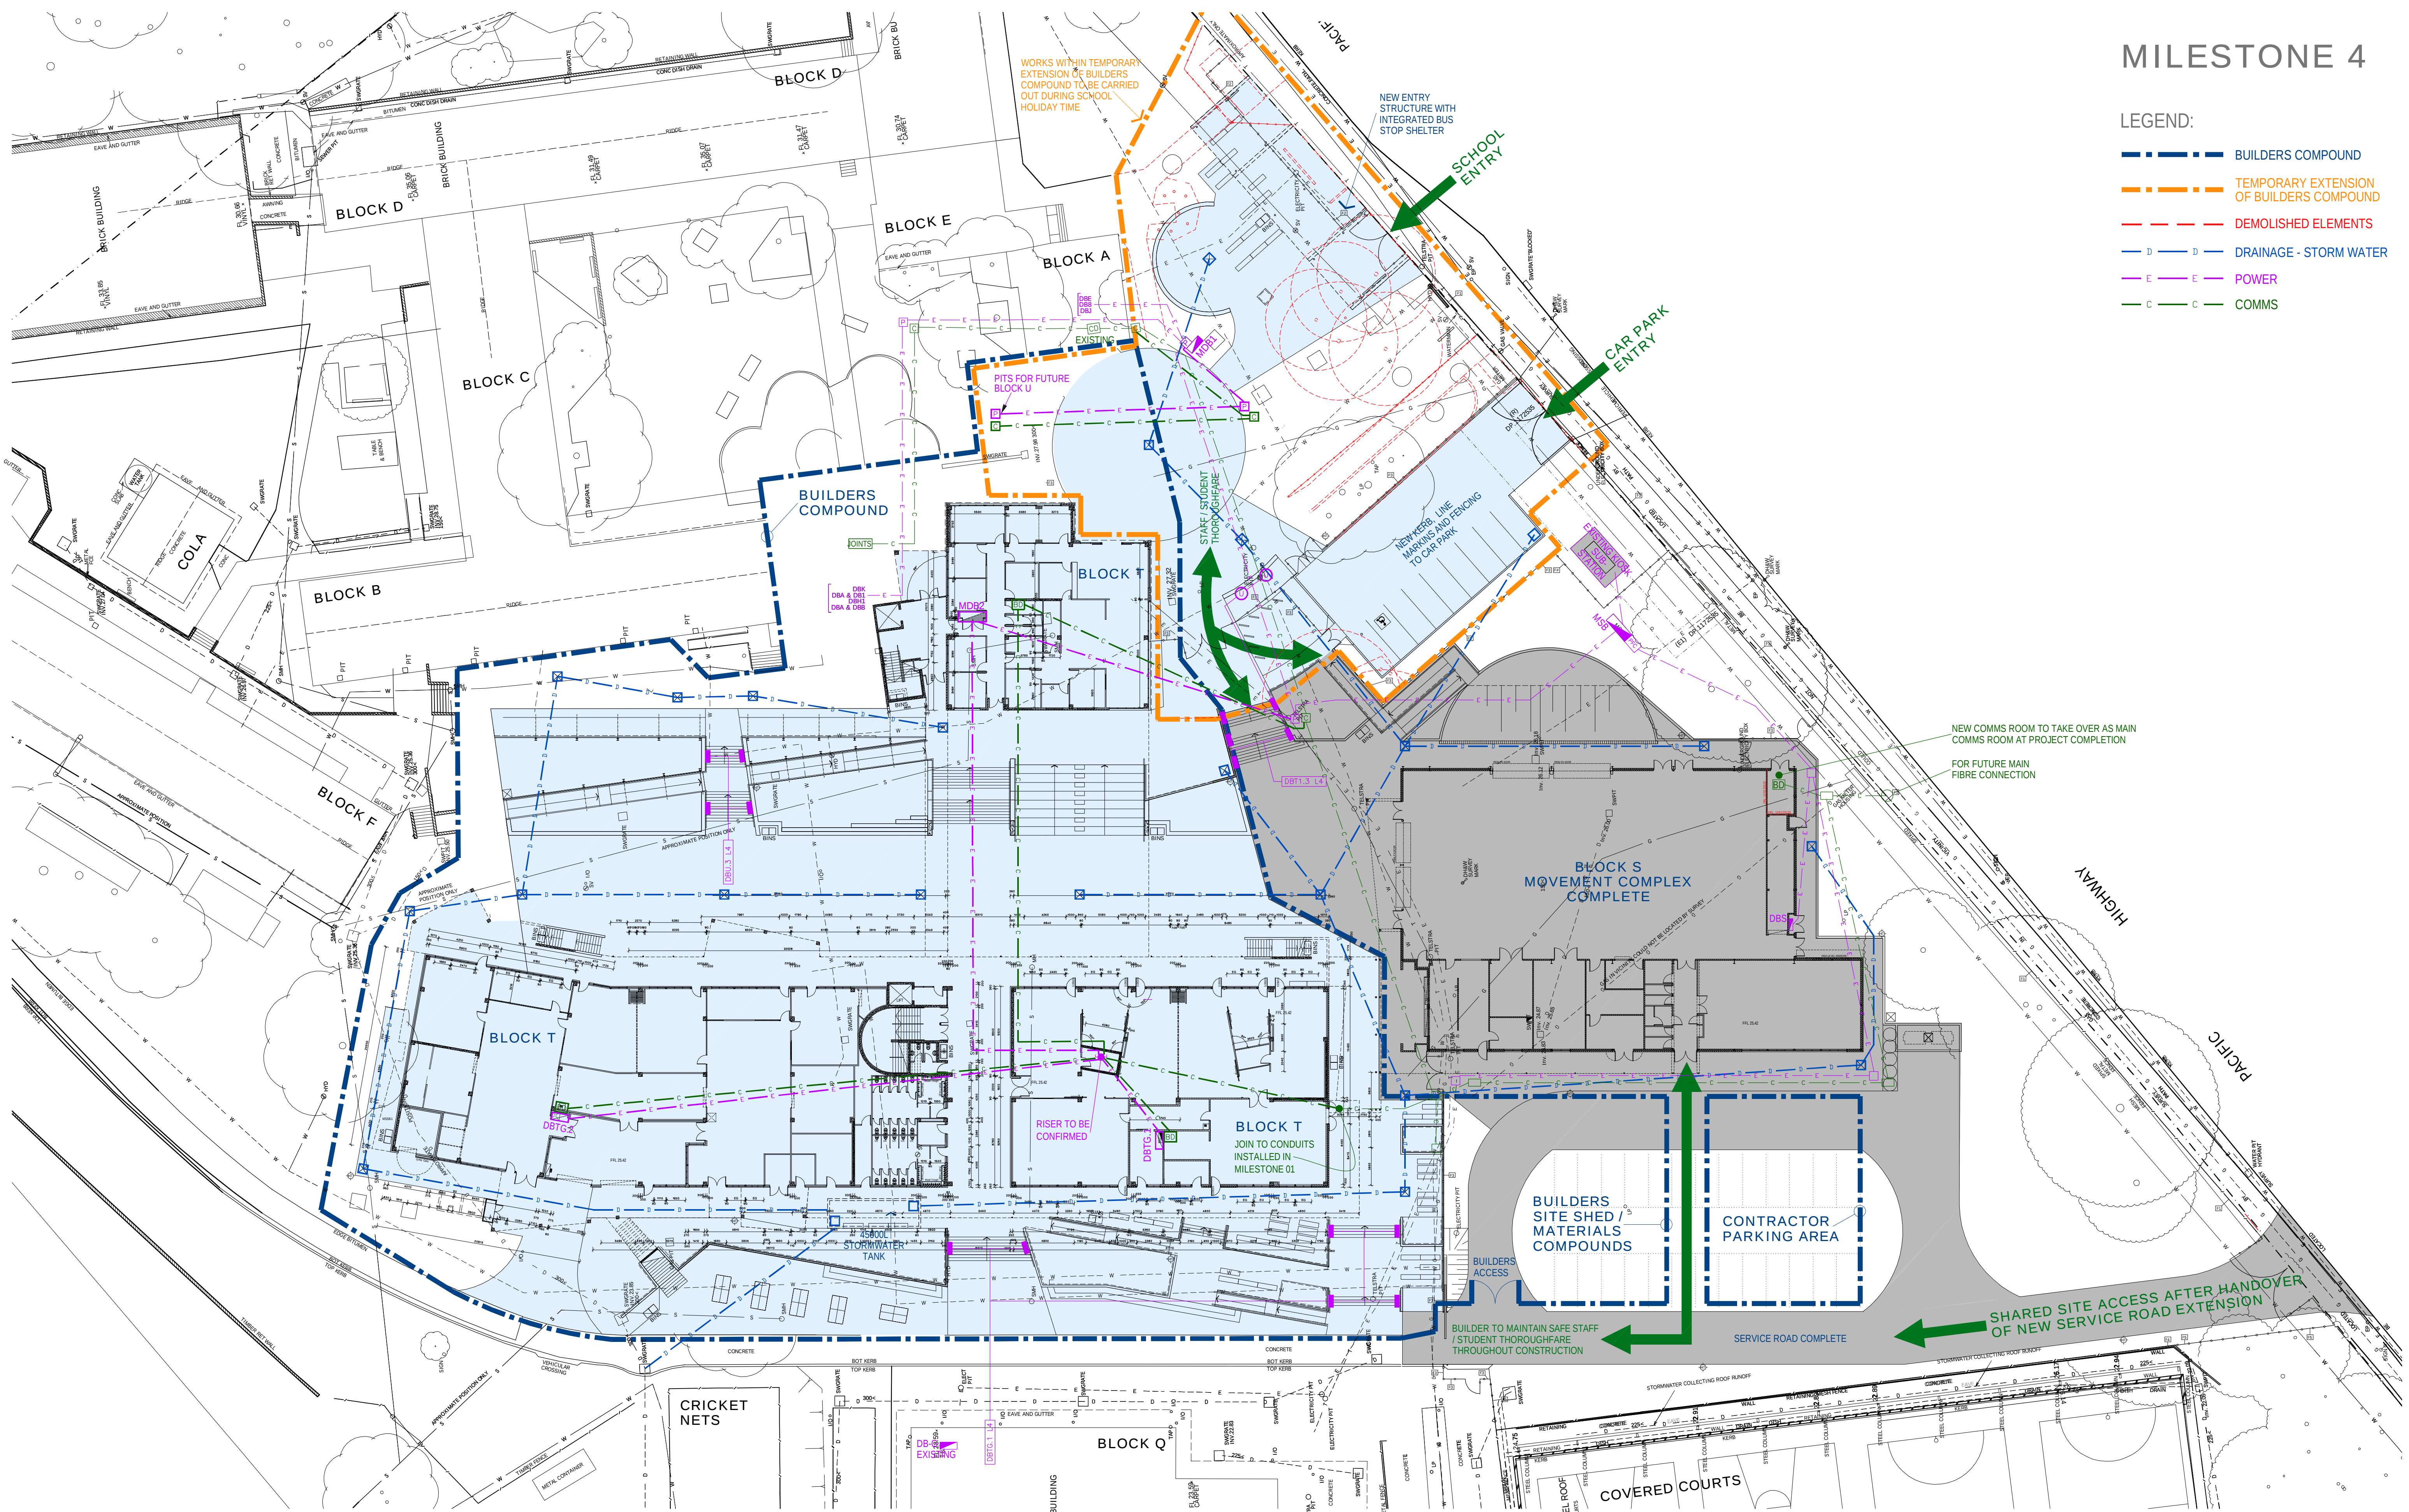

EJE ARCHITECTURE
ACN 002 912 843 | ABN 82 644 649 849
Nominated Architect - Bernard Collins
P +61 2 4929 2353 | F +61 2 4926 3069 | NSW Architects Registration No: 4438
E mail@eje.com.au | W www.eje.com.au
A 412 KING STREET, NEWCASTLE, NSW 2300

COMPLETION OF THE QUALITY ASSURANCE CHECKS IS VERIFICATION THAT THE DOCUMENT CONFORMS WITH THE REQUIREMENTS OF THE QUALITY PROJECT PLAN. WHERE QUALITY ASSURANCE CHECK IS INCOMPLETE THIS DOCUMENT IS PRELIMINARY FOR INFORMATION PURPOSES ONLY, OR SUCH PURPOSES AS STATED IN THE REVISION COLUMN.

THE IDEAS, INFORMATION AND CONCEPTS CONTAINED IN THIS DOCUMENT ARE THE PROPERTY OF EJE ARCHITECTURE. PHOTOCOPYING OR REPRODUCING THIS DOCUMENT AND PASSING IT ONTO OTHERS WITHOUT THE EXPRESS PERMISSION OF EJE ARCHITECTURE IS AN INFRINGEMENT OF COPYRIGHT. ©

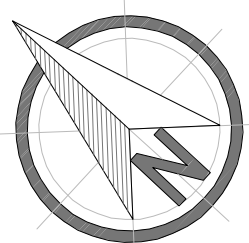

REV	DATE	COMMENTS	DRN	CHKD	VRFD
A	19.02.2016	ISSUE FOR 90% COORDINATION REVIEW	J3M	JPC	
B	29.03.2016	ISSUE FOR PRG REVIEW	J3M	JPC	
C	08.04.2016	ISSUE FOR REVIEW	J3M	JPC	
D	12.04.2016	ISSUE FOR PRE-TENDER ESTIMATE	J3M	JPC	
E	19.04.2016	ISSUE FOR TENDER	J3M	GS	Chen S...



PROJECT: HUNTER SPORTS HIGH SCHOOL
MAJOR CAPITAL WORKS UPGRADE

CLIENT:  **Public Works**



NSW
GOVERNMENT
Education

SITE : PACIFIC HIGHWAY
GATESHEAD 2290

DRAWING : MILESTONE 4

WORK IN FIGURED DIMENSIONS IN PREFERENCE TO SCALE. CHECK DIMENSIONS AND LEVELS ON SITE PRIOR TO THE ORDERING OF MATERIALS OR THE COMPLETION OF WORKSHOP DRAWINGS. IF IN DOUBT ASK. REPORT ALL ERRORS AND OMISSIONS.

CONTRACT No: **WS692136689**

DRAWN : DATE : SCALES :
FEB 2016 1:300@A1

PROJECT No : 11029 PHASE : WD DRAWING No : A401 REV : E




EVE architecture

MILESTONE 5

LEGEND:

- BUILDERS COMPOUND
- TEMPORARY EXTENSION OF BUILDERS COMPOUND
- DEMOLISHED ELEMENTS
- DRAINAGE - STORM WATER
- POWER
- COMMS

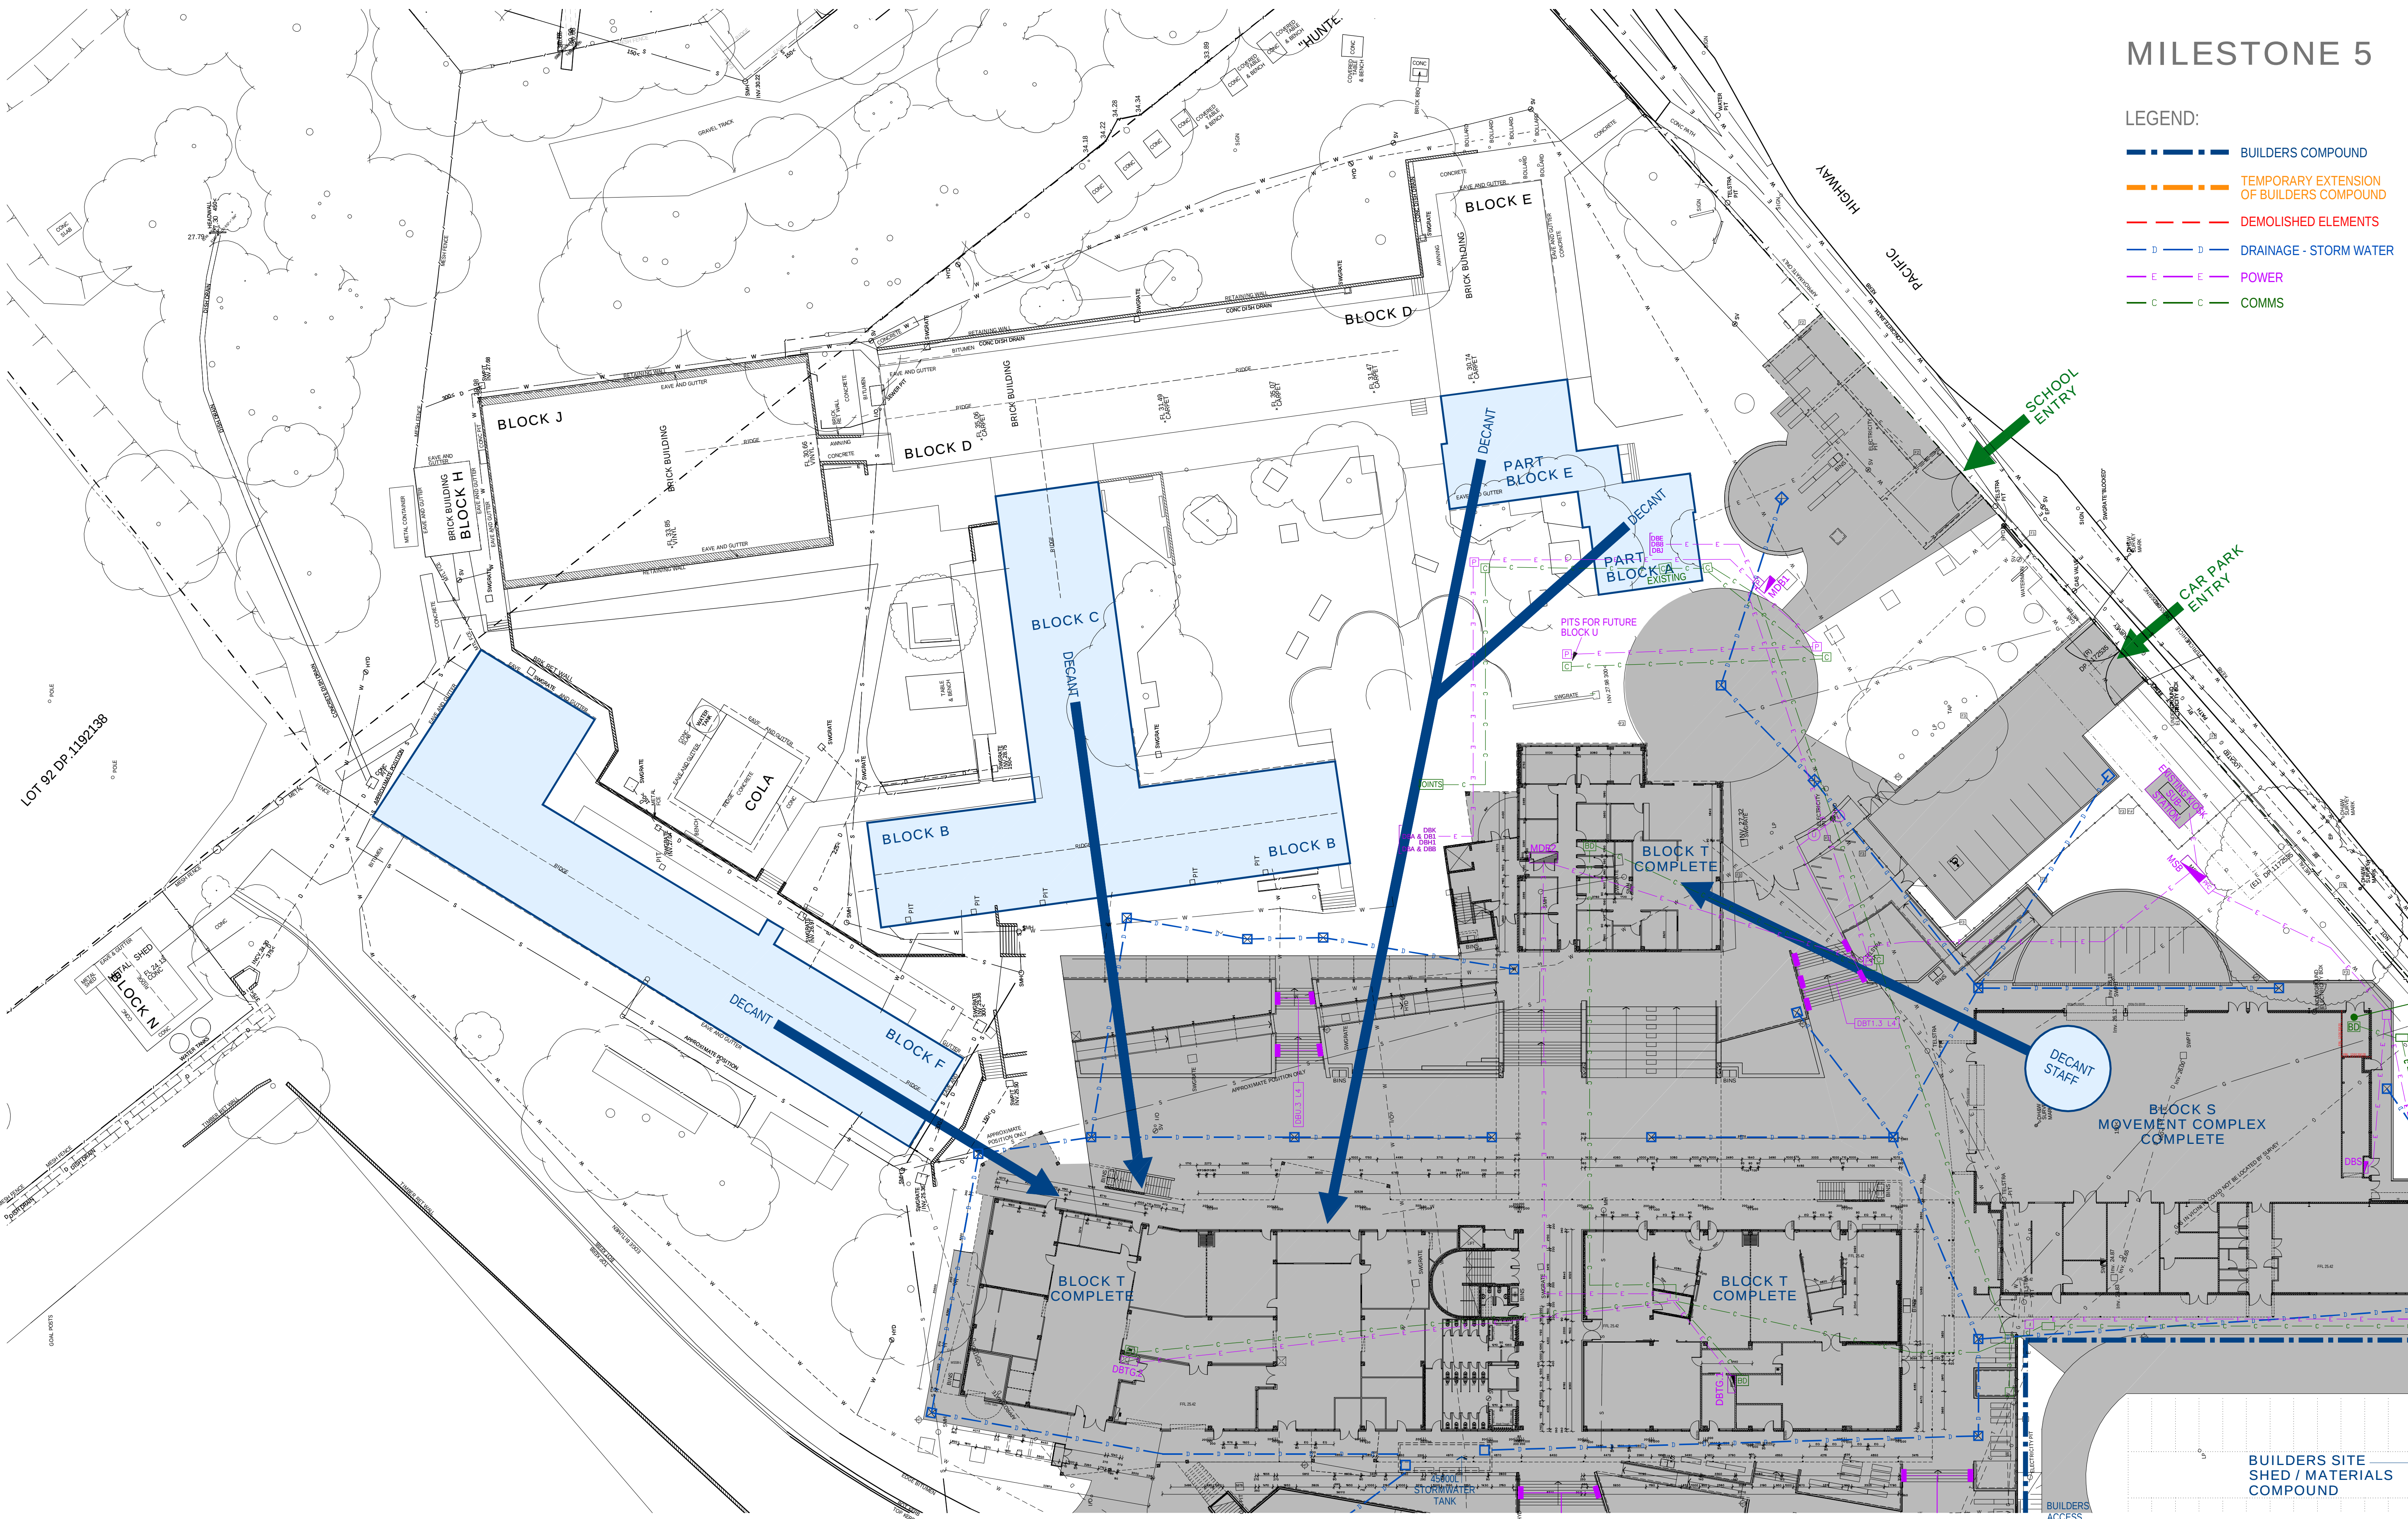

EJE ARCHITECTURE
ACN 002 912 843 | ABN 82 644 649 849
Nominated Architect - Bernard Collis
P +61 2 4929 2353 | F +61 2 4926 3069 | E mail@eje.com.au | W www.eje.com.au
A 412 KING STREET, NEWCASTLE, NSW 2300

COMPLETION OF THE QUALITY ASSURANCE CHECKS IS VERIFICATION THAT THE DOCUMENT CONFORMS WITH THE REQUIREMENTS OF THE QUALITY PROJECT PLAN. WHERE QUALITY ASSURANCE CHECK IS INCOMPLETE THIS DOCUMENT IS PRELIMINARY FOR INFORMATION PURPOSES ONLY, OR SUCH PURPOSES AS STATED IN THE REVISION COLUMN.

THE IDEAS, INFORMATION AND CONCEPTS CONTAINED IN THIS DOCUMENT ARE THE PROPERTY OF EJE ARCHITECTURE. PHOTOCOPYING OR REPRODUCING THIS DOCUMENT AND PASSING IT ON TO OTHERS WITHOUT THE EXPRESS PERMISSION OF EJE ARCHITECTURE IS AN INFRINGEMENT OF COPYRIGHT. ©

10 25mm 100mm 200mm ON ORIGINAL A1

REV	DATE	COMMENTS
A	19.02.2016	ISSUE FOR 90% COORDINATION REVIEW
B	29.03.2016	ISSUE FOR PRG REVIEW
C	08.04.2016	ISSUE FOR REVIEW
D	12.04.2016	ISSUE FOR PRE-TENDER ESTIMATE
E	19.04.2016	ISSUE FOR TENDER

DRN	CHKD	VRFD
JJM	JPC	
JJM	JPC	
JJM	JPC	
JJM	JPC	
JJM	GS	



PROJECT: HUNTER SPORTS HIGH SCHOOL
MAJOR CAPITAL WORKS UPGRADE

CLIENT: NSW GOVERNMENT
Public Works

NSW GOVERNMENT
Education

SITE: PACIFIC HIGHWAY
GATESHEAD 2290

DRAWING: MILESTONE 5

WORK IN FIGURED DIMENSIONS IN PREFERENCE TO SCALE. CHECK DIMENSIONS AND LEVELS ON SITE PRIOR TO THE ORDERING OF MATERIALS OR THE COMPLETION OF WORKSHOP DRAWINGS. IF IN DOUBT ASK. REPORT ALL ERRORS AND OMISSIONS.

CONTRACT No: WS692136689

DRAWN: DATE: FEB 2016
SCALES: 1:300@A1

PROJECT No: 11029
PHASE: WD
DRAWING No: A501
REV: E


BUILDERS SITE
SHED / MATERIALS
COMPOUND

EJE architecture

MILESTONE 6

LEGEND:


- BUILDERS COMPOUND
- TEMPORARY EXTENSION OF BUILDERS COMPOUND
- DEMOLISHED ELEMENTS
- DRAINAGE - STORM WATER
- POWER
- COMMS

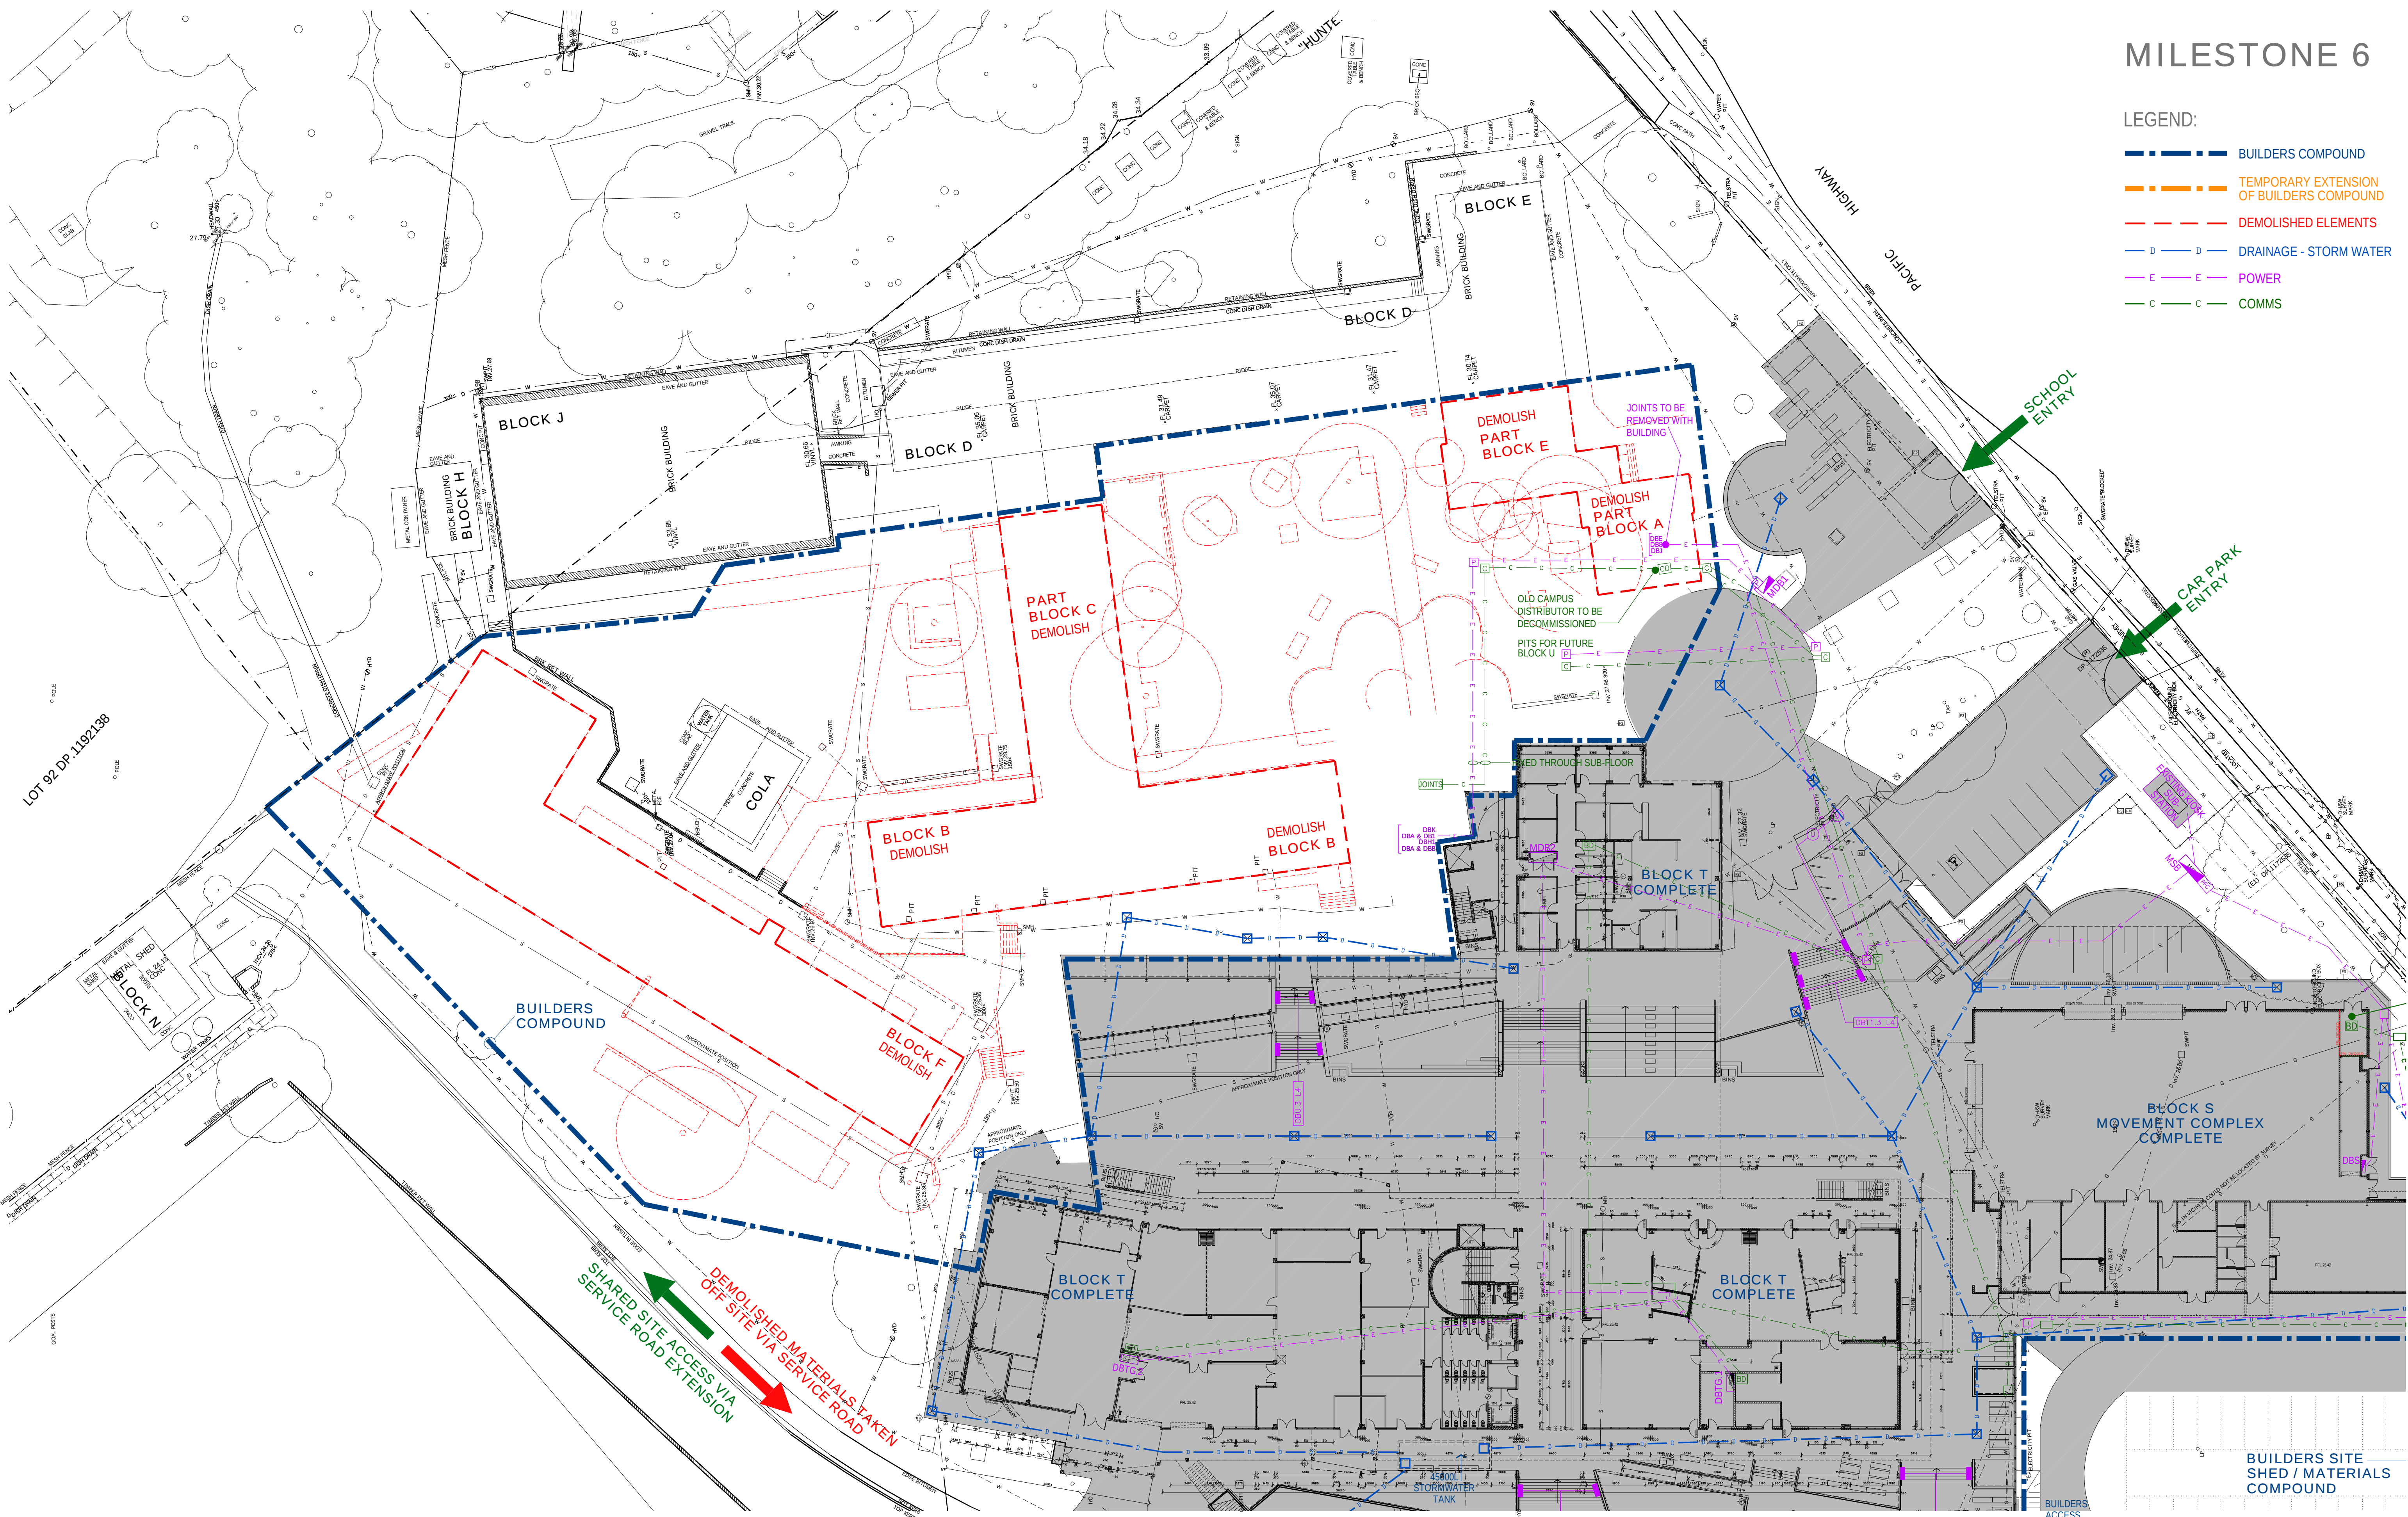

EJE ARCHITECTURE
ACN 002 912 843 | ABN 82 644 649 849
Nominated Architect - Bernard Collis
P +61 2 4929 2353 | F +61 2 4926 3069 | E mail@eje.com.au | W www.eje.com.au
A 412 KING STREET, NEWCASTLE, NSW 2300

COMPLETION OF THE QUALITY ASSURANCE CHECKS IS VERIFICATION THAT THE DOCUMENT CONFORMS WITH THE REQUIREMENTS OF THE QUALITY PROJECT PLAN. WHERE QUALITY ASSURANCE CHECK IS INCOMPLETE THIS DOCUMENT IS PRELIMINARY FOR INFORMATION PURPOSES ONLY, OR SUCH PURPOSES AS STATED IN THE REVISION COLUMN.

THE IDEAS, INFORMATION AND CONCEPTS CONTAINED IN THIS DOCUMENT ARE THE PROPERTY OF EJE ARCHITECTURE. PHOTOCOPYING OR REPRODUCING THIS DOCUMENT AND PASSING IT ON TO OTHERS WITHOUT THE EXPRESS PERMISSION OF EJE ARCHITECTURE IS AN INFRINGEMENT OF COPYRIGHT.

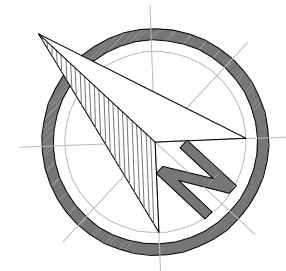

REV	DATE	COMMENTS	DRN	CHKD	VRFD
A	19.02.2016	ISSUE FOR 90% COORDINATION REVIEW	JJM	JPC	
B	29.03.2016	ISSUE FOR PRG REVIEW	JJM	JPC	
C	08.04.2016	ISSUE FOR REVIEW	JJM	JPC	
D	12.04.2016	ISSUE FOR PRE-TENDER ESTIMATE	JJM	JPC	
E	19.04.2016	ISSUE FOR TENDER	JJM	GS	



PROJECT: HUNTER SPORTS HIGH SCHOOL
MAJOR CAPITAL WORKS UPGRADE

CLIENT: NSW GOVERNMENT Public Works
NSW GOVERNMENT Education

SITE: PACIFIC HIGHWAY
GATESHEAD 2290

DRAWING: MILESTONE 6

WORK IN FIGURED DIMENSIONS IN PREFERENCE TO SCALE. CHECK DIMENSIONS AND LEVELS ON SITE PRIOR TO THE ORDERING OF MATERIALS OR THE COMPLETION OF WORKSHOP DRAWINGS. IF IN DOUBT ASK. REPORT ALL ERRORS AND OMISSIONS.

CONTRACT No: WS692136689

DRAWN: DATE: FEB 2016 SCALES: 1:300@A1


PROJECT No: 11029 PHASE: WD DRAWING No: A601 REV: E



MILESTONE 7

LEGEND:


- BUILDERS COMPOUND
- TEMPORARY EXTENSION OF BUILDERS COMPOUND
- DEMOLISHED ELEMENTS
- DRAINAGE - STORM WATER
- POWER
- COMMS

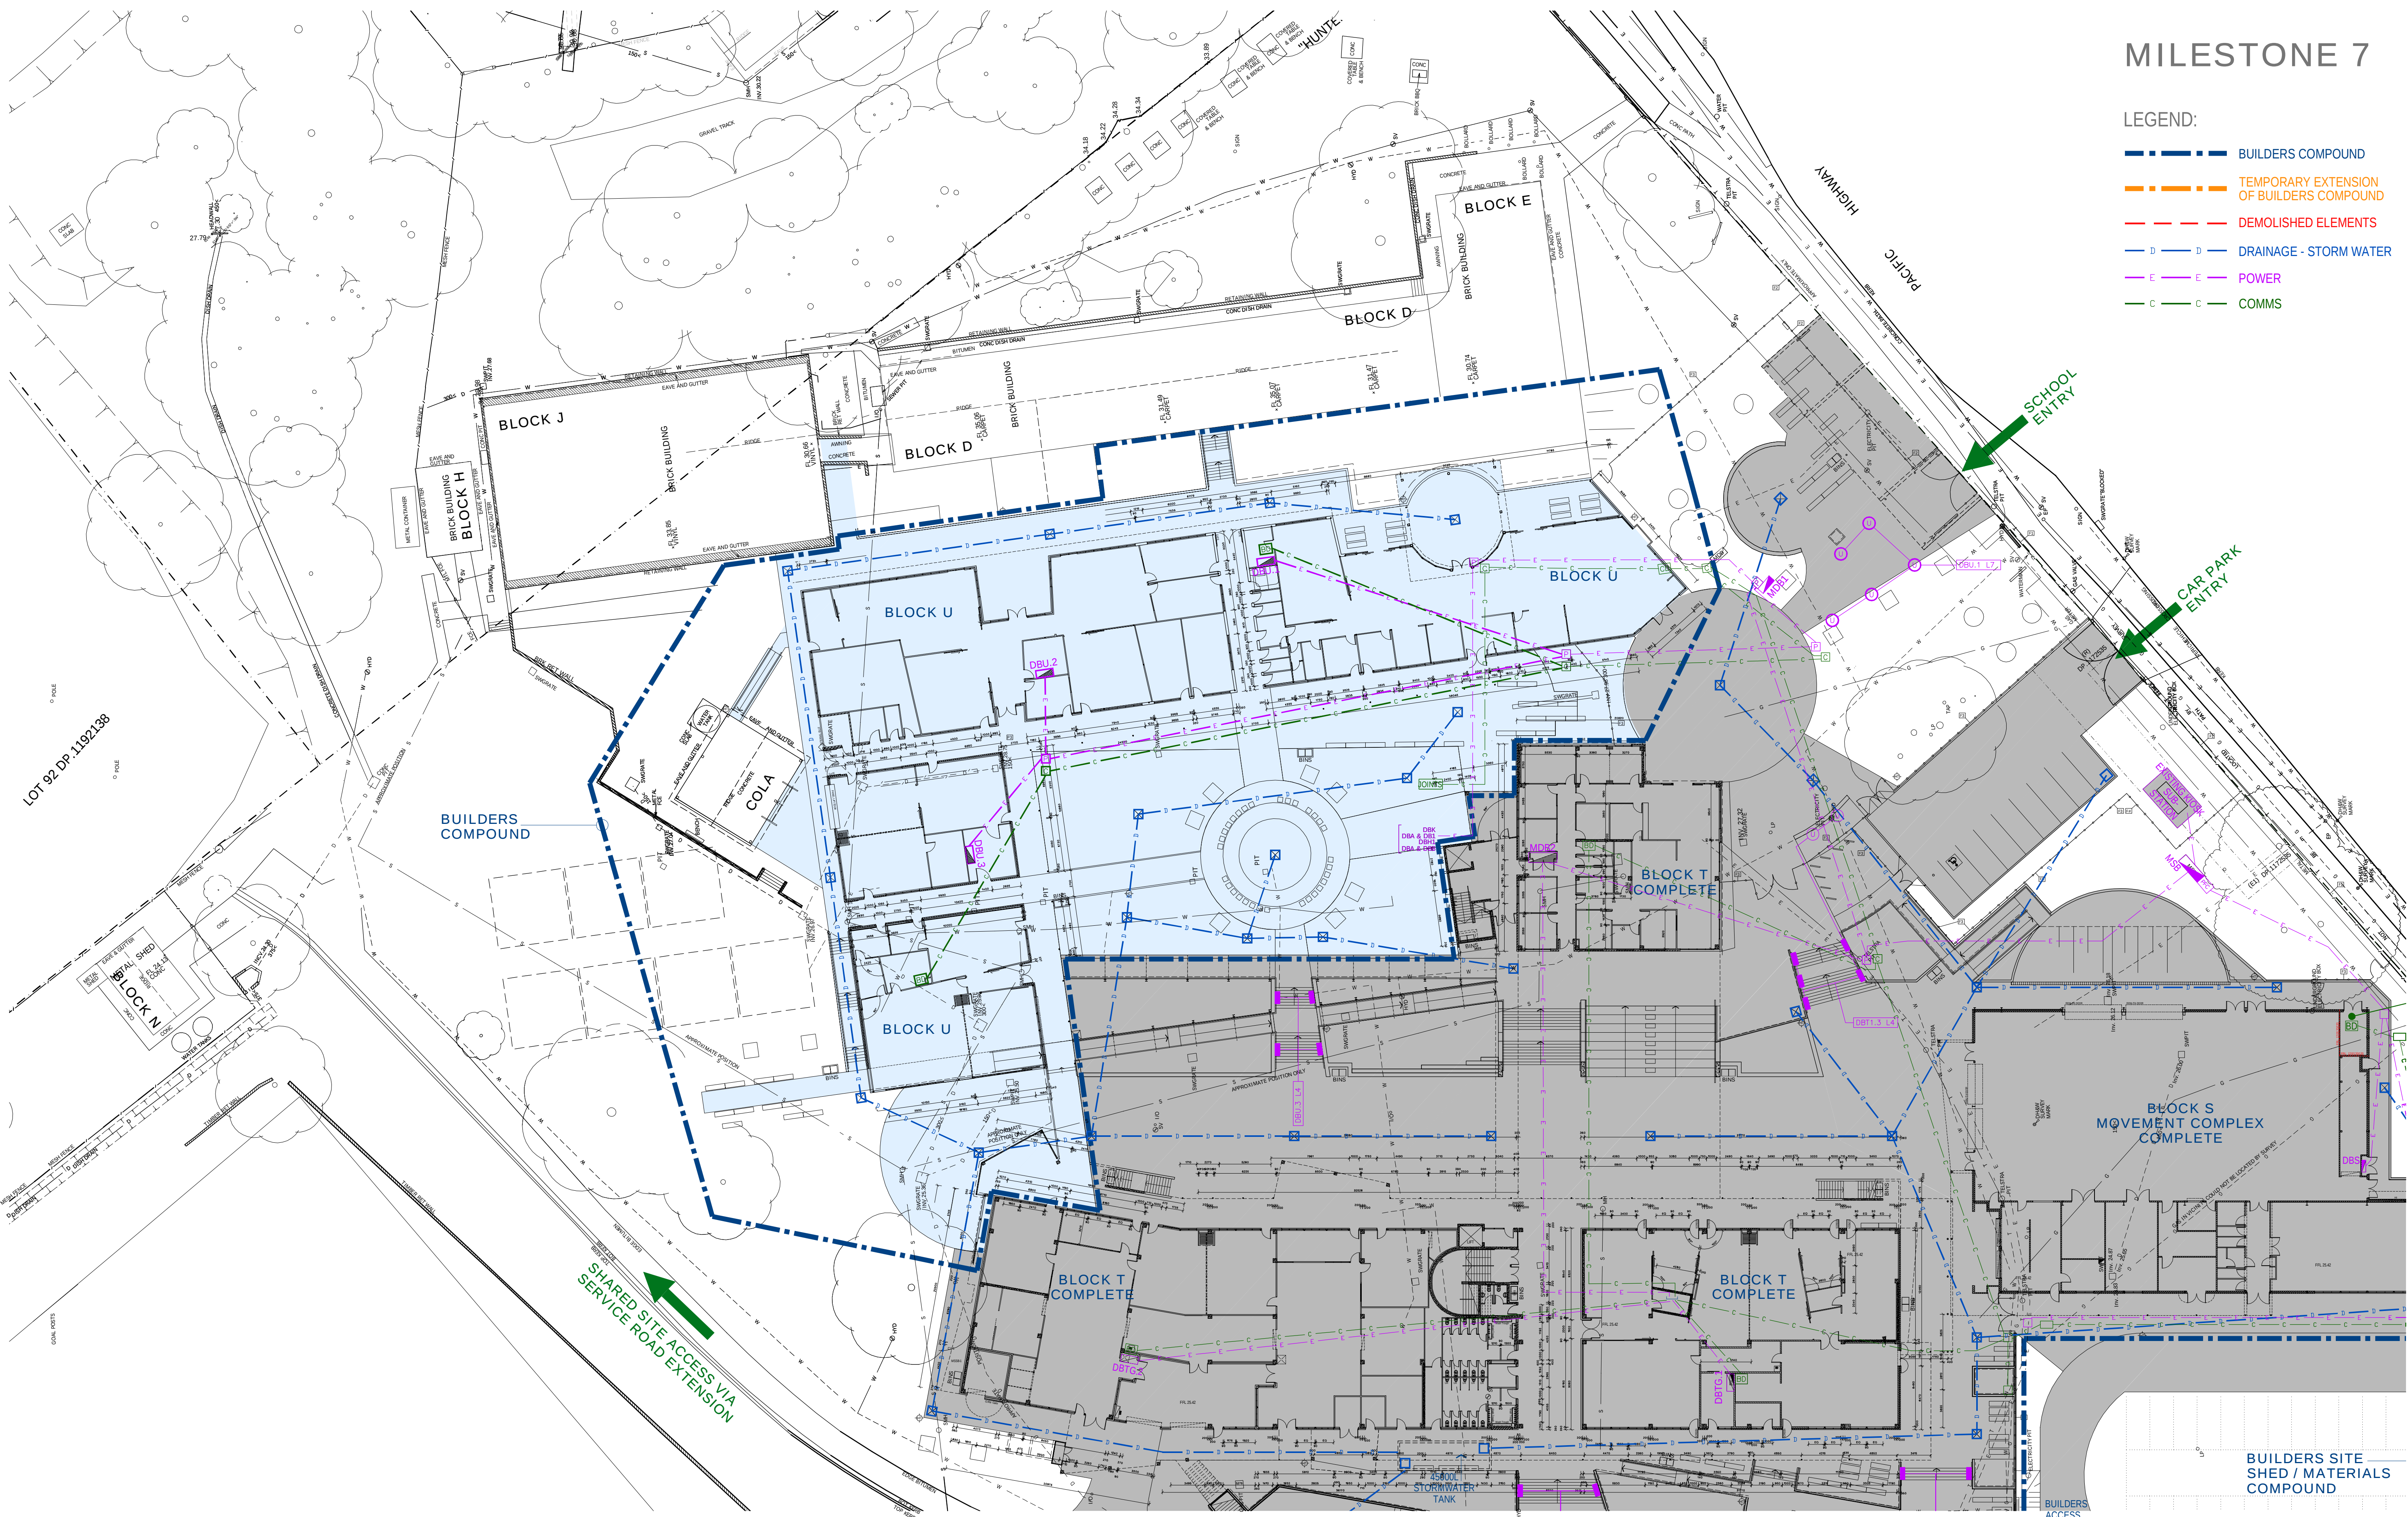

EJE ARCHITECTURE
ACN 002 912 843 | ABN 82 644 649 849
Nominated Architect - Bernard Collis
P +61 2 4929 2353 | F +61 2 4926 3069 | E mail@eje.com.au | W www.eje.com.au
A 412 KING STREET, NEWCASTLE, NSW 2300

COMPLETION OF THE QUALITY ASSURANCE CHECKS IS VERIFICATION THAT THE DOCUMENT CONFORMS WITH THE REQUIREMENTS OF THE QUALITY PROJECT PLAN. WHERE QUALITY ASSURANCE CHECK IS INCOMPLETE THIS DOCUMENT IS PRELIMINARY FOR INFORMATION PURPOSES ONLY, OR SUCH PURPOSES AS STATED IN THE REVISION COLUMN.

THE IDEAS, INFORMATION AND CONCEPTS CONTAINED IN THIS DOCUMENT ARE THE PROPERTY OF EJE ARCHITECTURE. PHOTOCOPYING OR REPRODUCING THIS DOCUMENT AND PASSING IT ON TO OTHERS WITHOUT THE EXPRESS PERMISSION OF EJE ARCHITECTURE IS AN INFRINGEMENT OF COPYRIGHT. ©

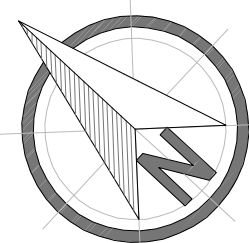

0 25m 100m 200m ON ORIGINAL A1

REV	DATE	COMMENTS
A	19.02.2016	ISSUE FOR 90% COORDINATION REVIEW
B	29.03.2016	ISSUE FOR PRG REVIEW
C	08.04.2016	ISSUE FOR REVIEW
D	12.04.2016	ISSUE FOR PRE-TENDER ESTIMATE
E	19.04.2016	ISSUE FOR TENDER

DRN	CHKD	VRFD
JJM	JPC	
JJM	JPC	
JJM	JPC	
JJM	JPC	
JJM	GS	



PROJECT: HUNTER SPORTS HIGH SCHOOL
MAJOR CAPITAL WORKS UPGRADE

CLIENT: NSW GOVERNMENT
Public Works

NSW GOVERNMENT
Education

SITE: PACIFIC HIGHWAY
GATESHEAD 2290

DRAWING: MILESTONE 7

WORK IN FIGURED DIMENSIONS IN PREFERENCE TO SCALE. CHECK DIMENSIONS AND LEVELS ON SITE PRIOR TO THE ORDERING OF MATERIALS OR THE COMPLETION OF WORKSHOP DRAWINGS. IF IN DOUBT ASK. REPORT ALL ERRORS AND OMISSIONS.

CONTRACT No: WS692136689

DRAWN: DATE: FEB 2016
SCALES: 1:300@A1

PROJECT No: 11029
PHASE: WD
DRAWING No: A701
REV: E


BUILDERS SITE
SHED / MATERIALS
COMPOUND

EJE architecture

MILESTONE 8

LEGEND:


- BUILDERS COMPOUND
- TEMPORARY EXTENSION OF BUILDERS COMPOUND
- DEMOLISHED ELEMENTS
- DRAINAGE - STORM WATER
- POWER
- COMMS

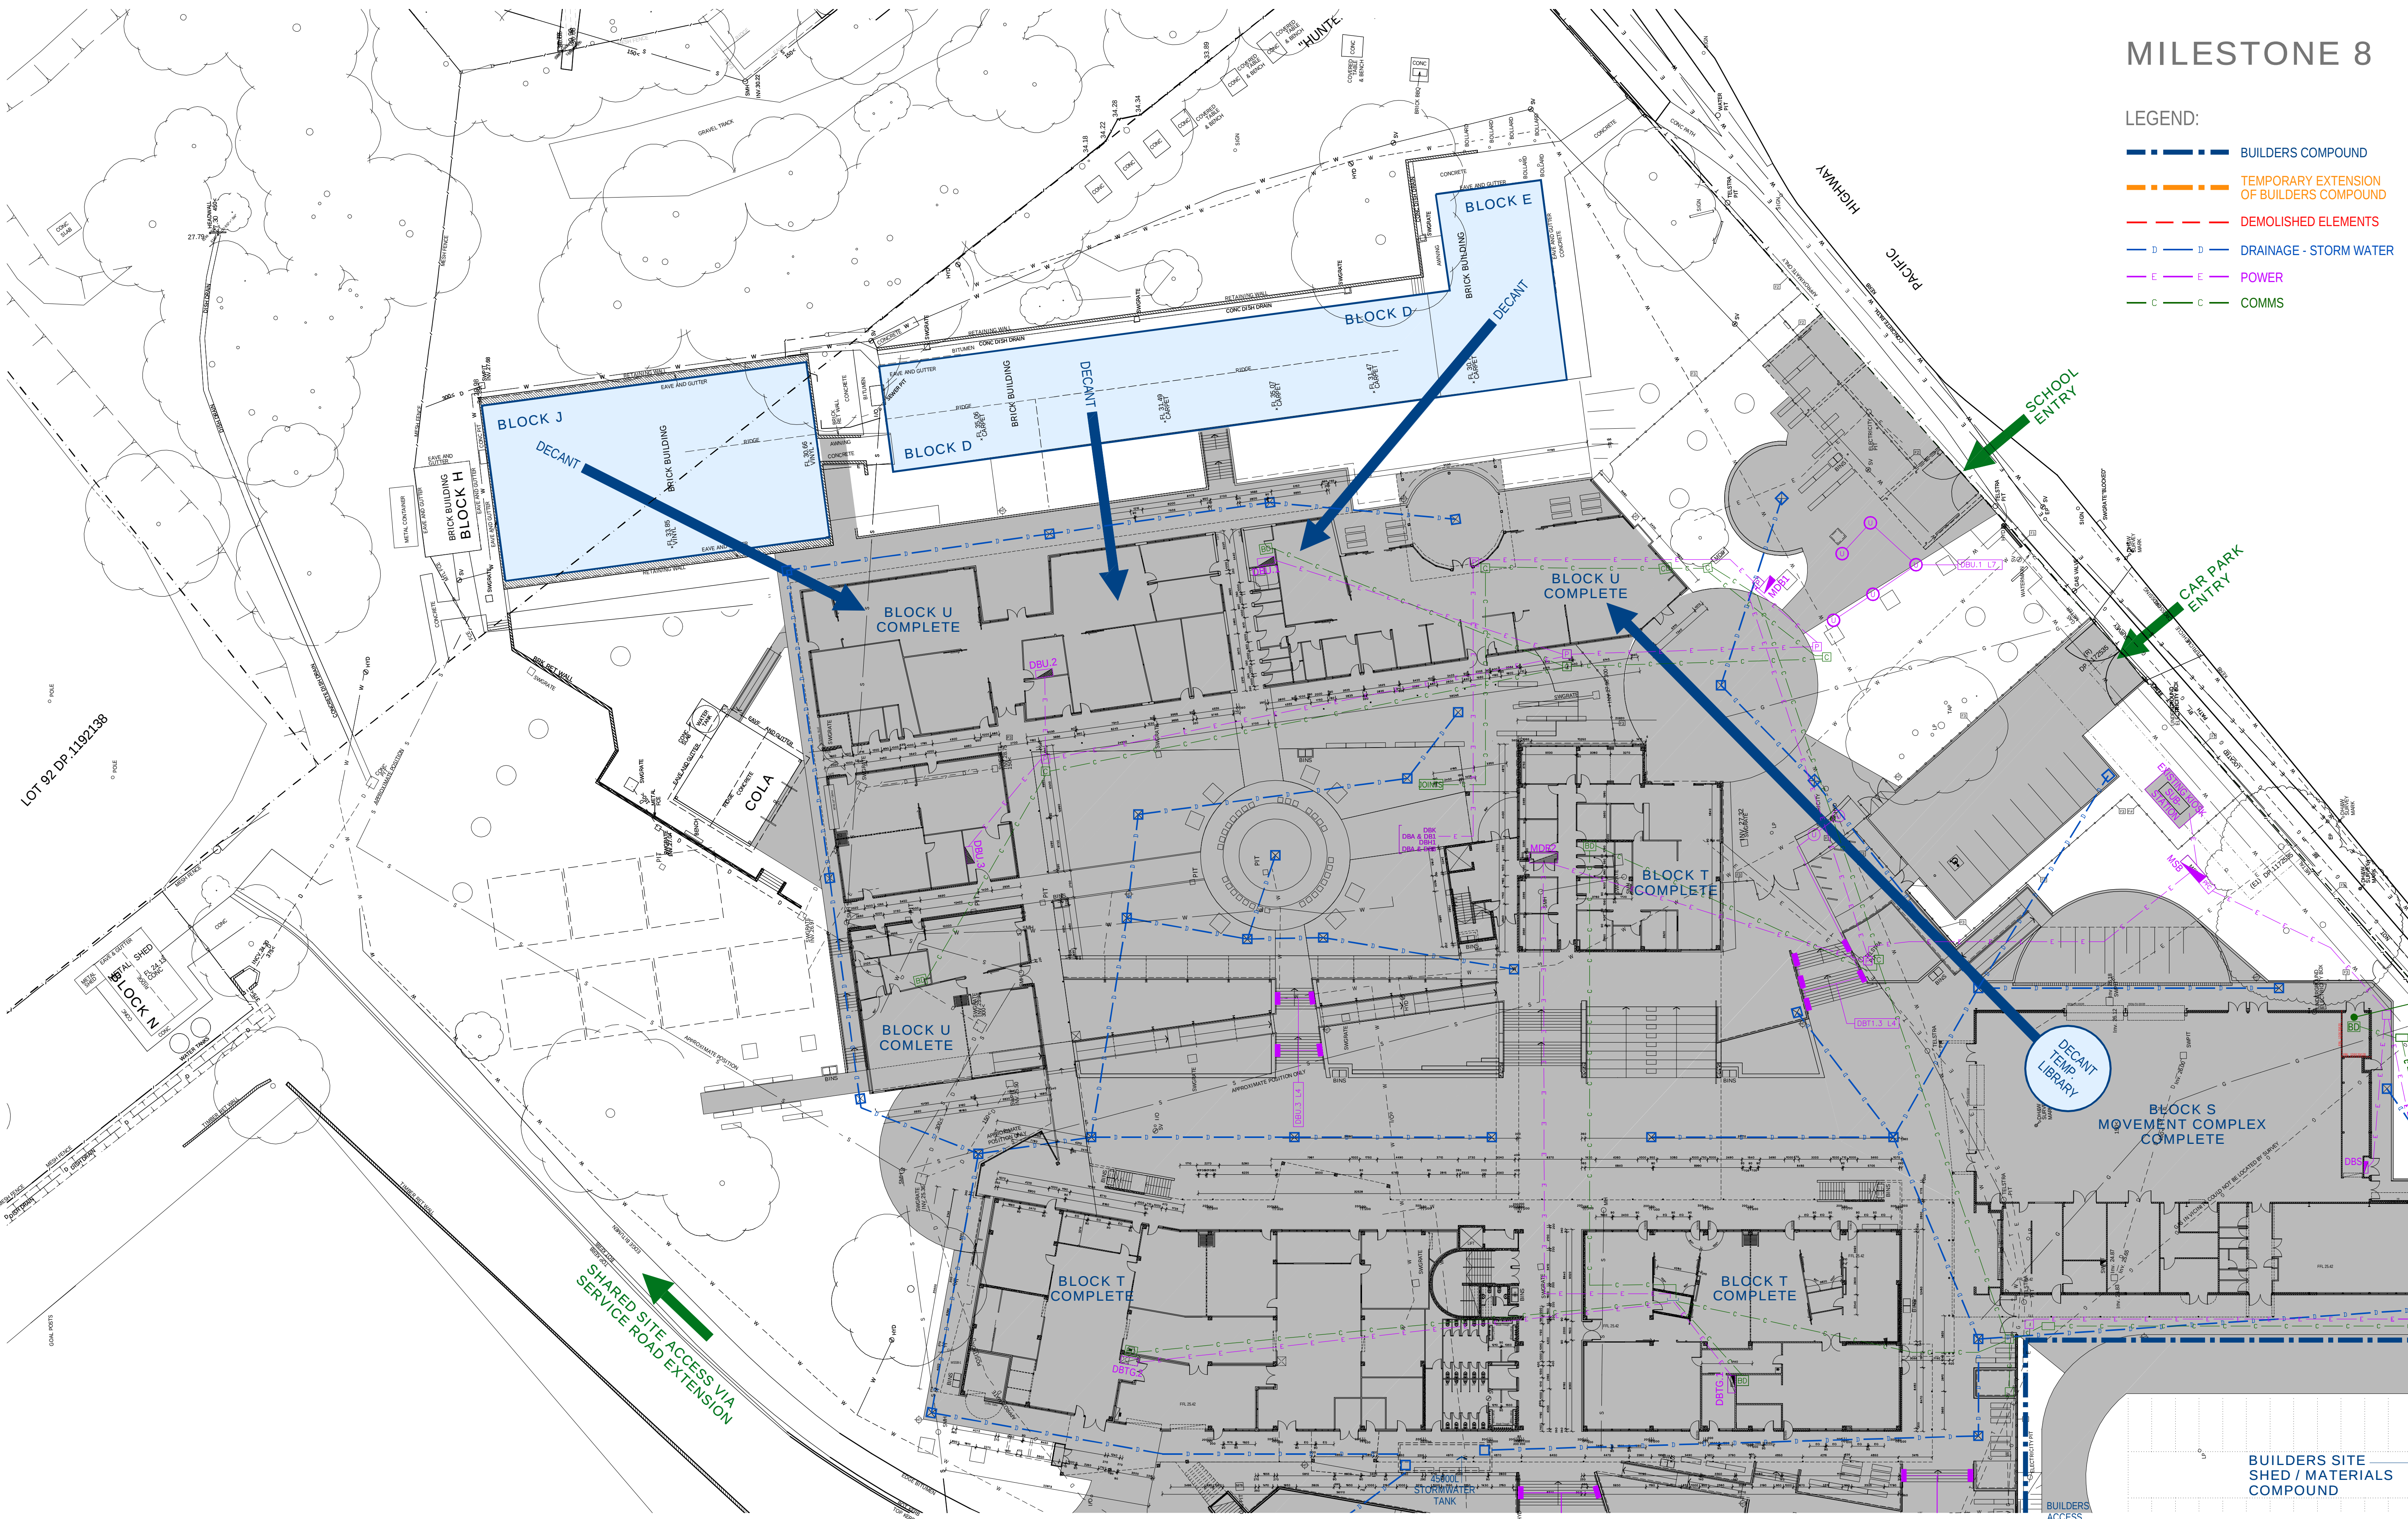

EJE ARCHITECTURE
ACN 002 912 843 | ABN 82 644 649 849
Nominated Architect - Bernard Collis
P +61 2 4929 2353 | F +61 2 4926 3069 | E mail@eje.com.au | W www.eje.com.au
A 412 KING STREET, NEWCASTLE, NSW 2300

COMPLETION OF THE QUALITY ASSURANCE CHECKS IS VERIFICATION THAT THE DOCUMENT CONFORMS WITH THE REQUIREMENTS OF THE QUALITY PROJECT PLAN, WHERE QUALITY ASSURANCE CHECK IS INCOMPLETE THIS DOCUMENT IS PRELIMINARY FOR INFORMATION PURPOSES ONLY, OR SUCH PURPOSES AS STATED IN THE REVISION COLUMN.

THE IDEAS, INFORMATION AND CONCEPTS CONTAINED IN THIS DOCUMENT ARE THE PROPERTY OF EJE ARCHITECTURE. PHOTOCOPYING OR REPRODUCING THIS DOCUMENT AND PASSING IT ON TO OTHERS WITHOUT THE EXPRESS PERMISSION OF EJE ARCHITECTURE IS AN INFRINGEMENT OF COPYRIGHT. ©

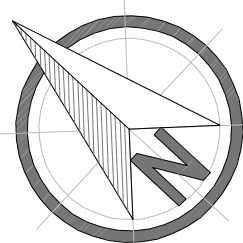

0 25m 100m 200m ON ORIGINAL A1

REV	DATE	COMMENTS
A	19.02.2016	ISSUE FOR 90% COORDINATION REVIEW
B	29.03.2016	ISSUE FOR PRG REVIEW
C	08.04.2016	ISSUE FOR REVIEW
D	12.04.2016	ISSUE FOR PRE-TENDER ESTIMATE
E	19.04.2016	ISSUE FOR TENDER

DRN	CHKD	VRFD
JJM	JPC	
JJM	JPC	
JJM	JPC	
JJM	JPC	
JJM	GS	



PROJECT: HUNTER SPORTS HIGH SCHOOL
MAJOR CAPITAL WORKS UPGRADE

CLIENT: NSW GOVERNMENT
Public Works

NSW GOVERNMENT
Education

SITE: PACIFIC HIGHWAY
GATESHEAD 2290

DRAWING: MILESTONE 8

WORK IN FIGURED DIMENSIONS IN PREFERENCE TO SCALE. CHECK DIMENSIONS AND LEVELS ON SITE PRIOR TO THE ORDERING OF MATERIALS OR THE COMPLETION OF WORKSHOP DRAWINGS. IF IN DOUBT ASK. REPORT ALL ERRORS AND OMISSIONS.

CONTRACT No: WS692136689

DRAWN: DATE: FEB 2016
SCALES: 1:300@A1

PROJECT No: 11029
PHASE: WD
DRAWING No: A801
REV: E


BUILDERS SITE
SHED / MATERIALS
COMPOUND



MILESTONE 9

LEGEND:


- BUILDERS COMPOUND
- TEMPORARY EXTENSION OF BUILDERS COMPOUND
- DEMOLISHED ELEMENTS
- DRAINAGE - STORM WATER
- POWER
- COMMS

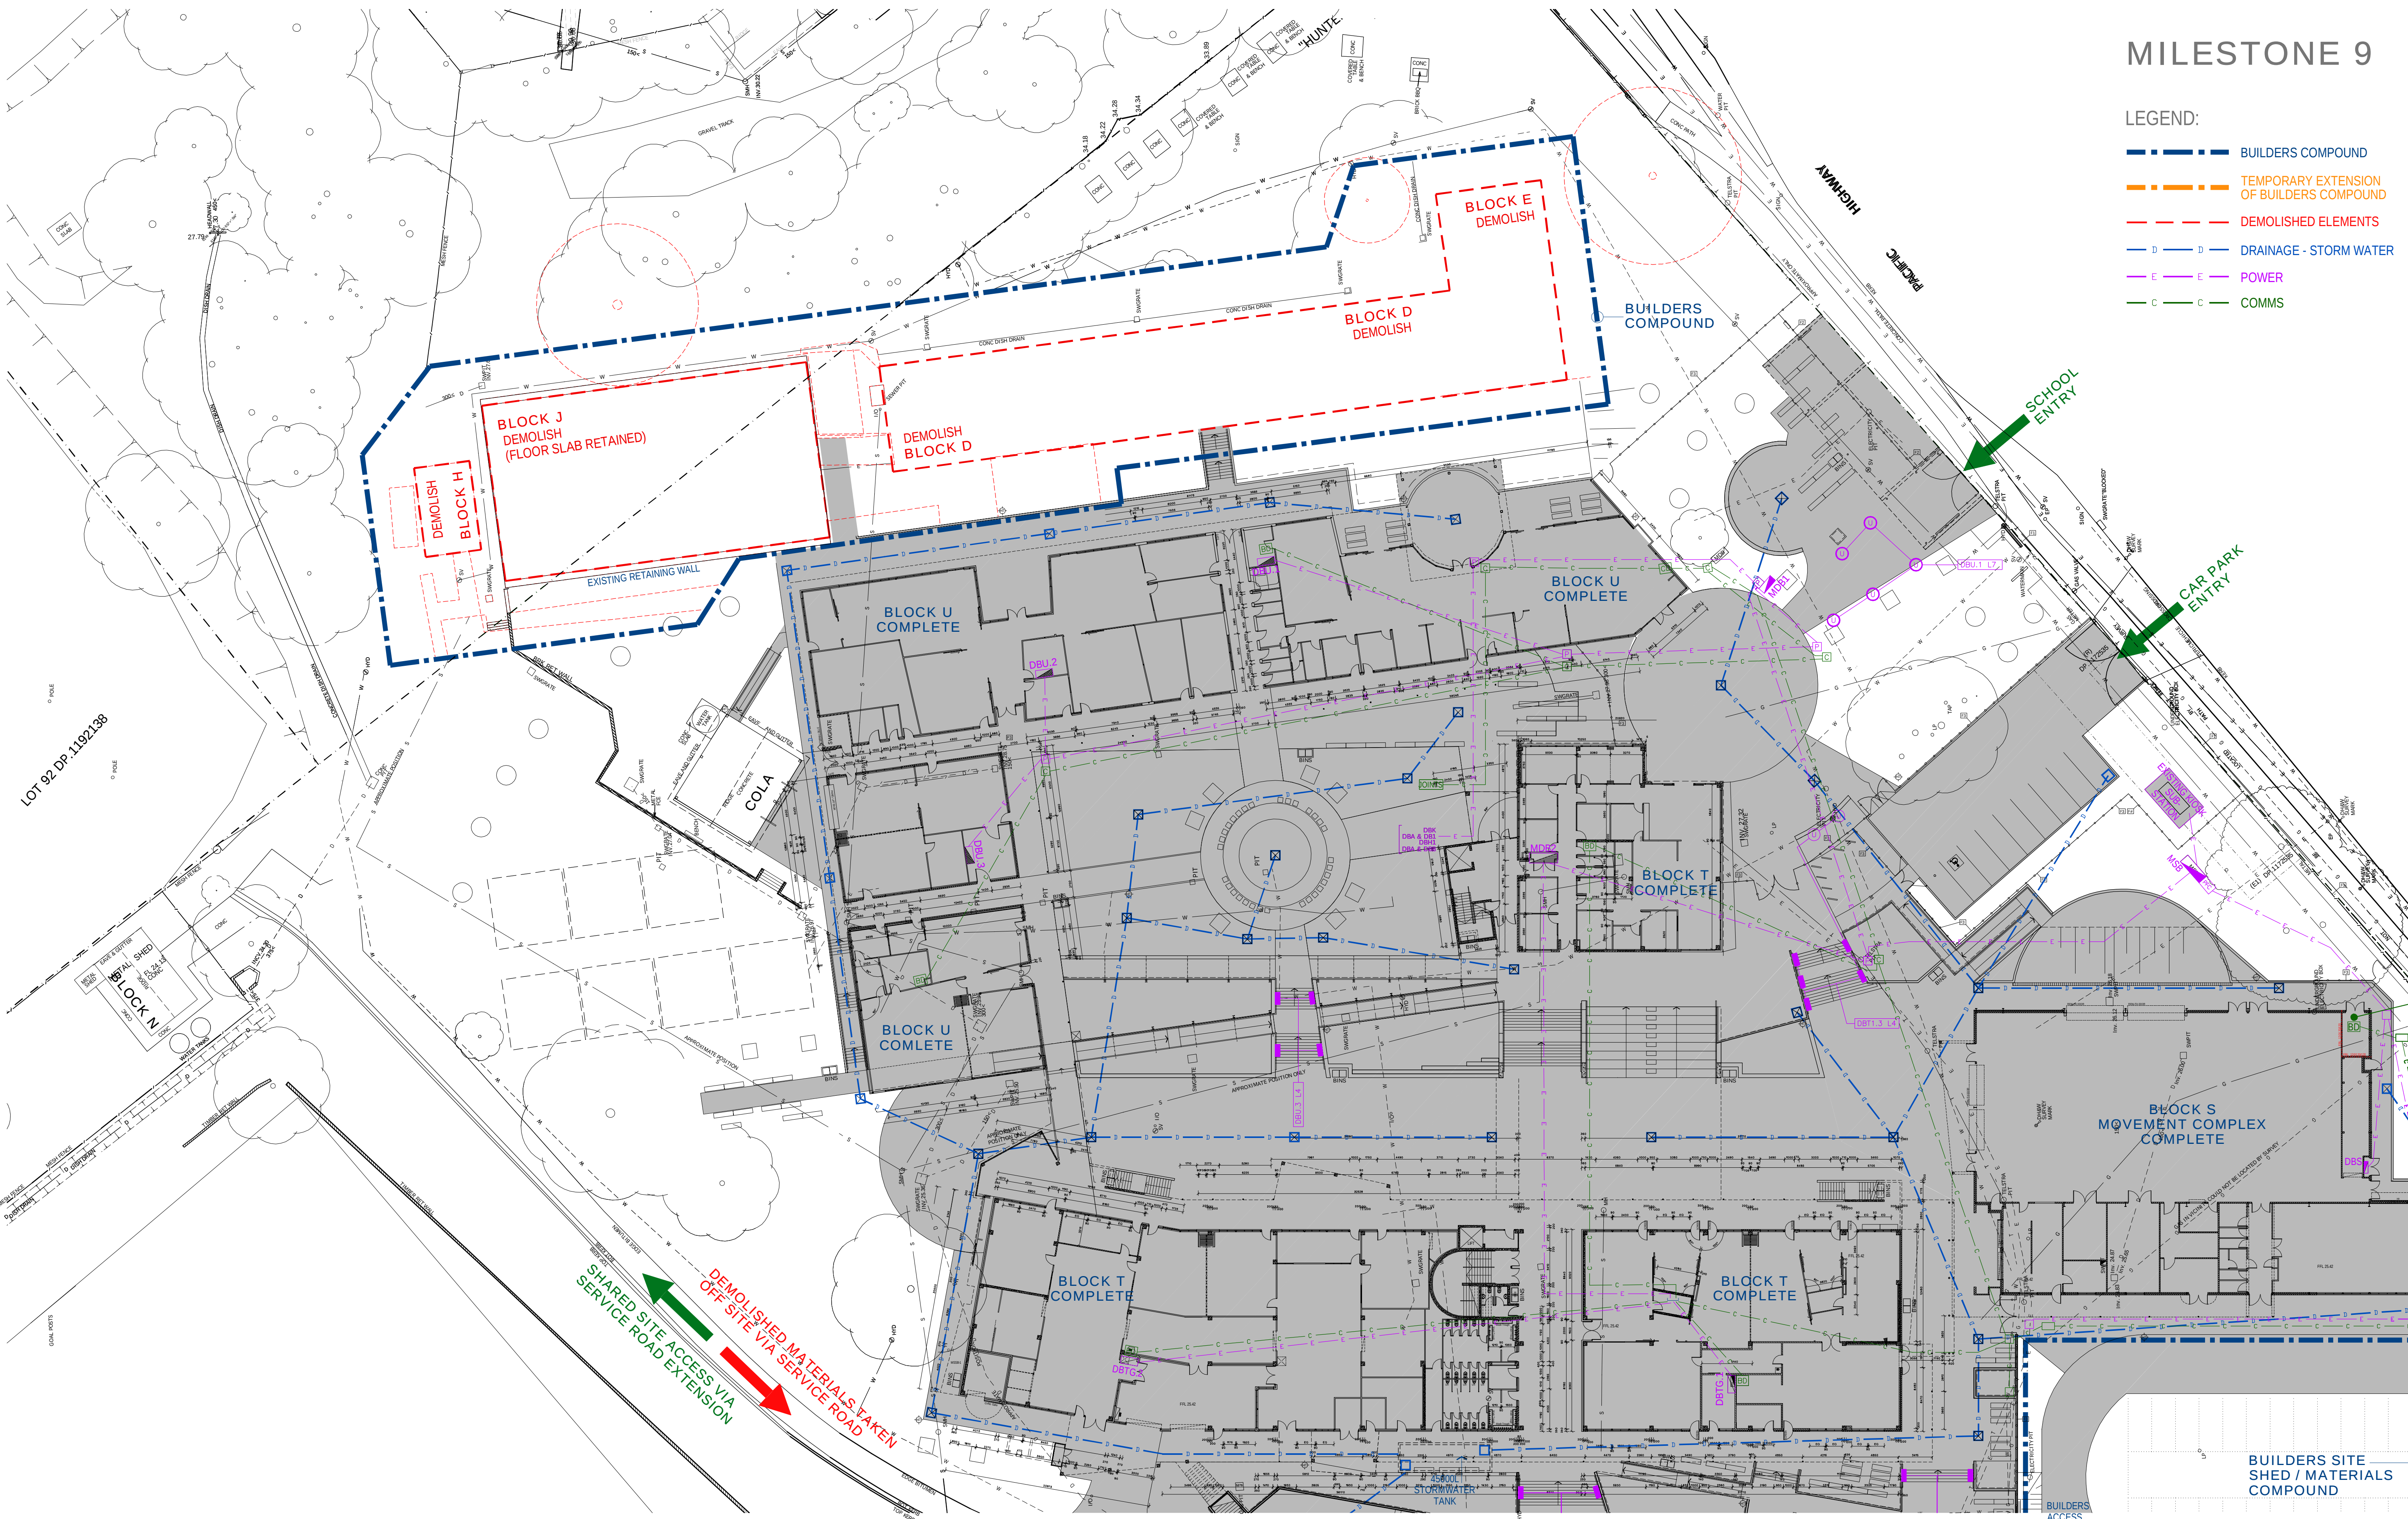

EJE ARCHITECTURE
ACN 002 912 843 | ABN 82 644 649 849
Nominated Architect - Bernard Collins
P +61 2 4929 2353 | F +61 2 4926 3069 | E mail@eje.com.au | W www.eje.com.au
A 412 KING STREET, NEWCASTLE, NSW 2300

COMPLETION OF THE QUALITY ASSURANCE CHECKS IS VERIFICATION THAT THE DOCUMENT CONFORMS WITH THE REQUIREMENTS OF THE QUALITY PROJECT PLAN, WHERE QUALITY ASSURANCE CHECK IS INCOMPLETE THIS DOCUMENT IS PRELIMINARY FOR INFORMATION PURPOSES ONLY, OR SUCH PURPOSES AS STATED IN THE REVISION COLUMN.

THE IDEAS, INFORMATION AND CONCEPTS CONTAINED IN THIS DOCUMENT ARE THE PROPERTY OF EJE ARCHITECTURE. PHOTOCOPYING OR REPRODUCING THIS DOCUMENT AND PASSING IT ON TO OTHERS WITHOUT THE EXPRESS PERMISSION OF EJE ARCHITECTURE IS AN INFRINGEMENT OF COPYRIGHT. ©

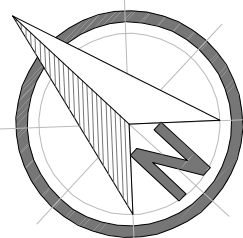

REV	DATE	COMMENTS
A	19.02.2016	ISSUE FOR 90% COORDINATION REVIEW
B	29.03.2016	ISSUE FOR PRG REVIEW
C	08.04.2016	ISSUE FOR REVIEW
D	12.04.2016	ISSUE FOR PRE-TENDER ESTIMATE
E	19.04.2016	ISSUE FOR TENDER

DRN	CHKD	VRFD
JJM	JPC	
JJM	JPC	
JJM	JPC	
JJM	JPC	
JJM	GS	



PROJECT: HUNTER SPORTS HIGH SCHOOL
MAJOR CAPITAL WORKS UPGRADE

CLIENT: **Public Works**
 Education

SITE: PACIFIC HIGHWAY
GATESHEAD 2290

DRAWING: MILESTONE 9

WORK IN FIGURED DIMENSIONS IN PREFERENCE TO SCALE. CHECK DIMENSIONS AND LEVELS ON SITE PRIOR TO THE ORDERING OF MATERIALS OR THE COMPLETION OF WORKSHOP DRAWINGS. IF IN DOUBT ASK. REPORT ALL ERRORS AND OMISSIONS.

CONTRACT No: WS692136689

DRAWN: DATE: FEB 2016 SCALES: 1:300@A1


PROJECT No: 11029 PHASE: WD DRAWING No: A901 REV: E



MILESTONE 10

LEGEND:


- BUILDERS COMPOUND
- TEMPORARY EXTENSION OF BUILDERS COMPOUND
- DEMOLISHED ELEMENTS
- DRAINAGE - STORM WATER
- POWER
- COMMS

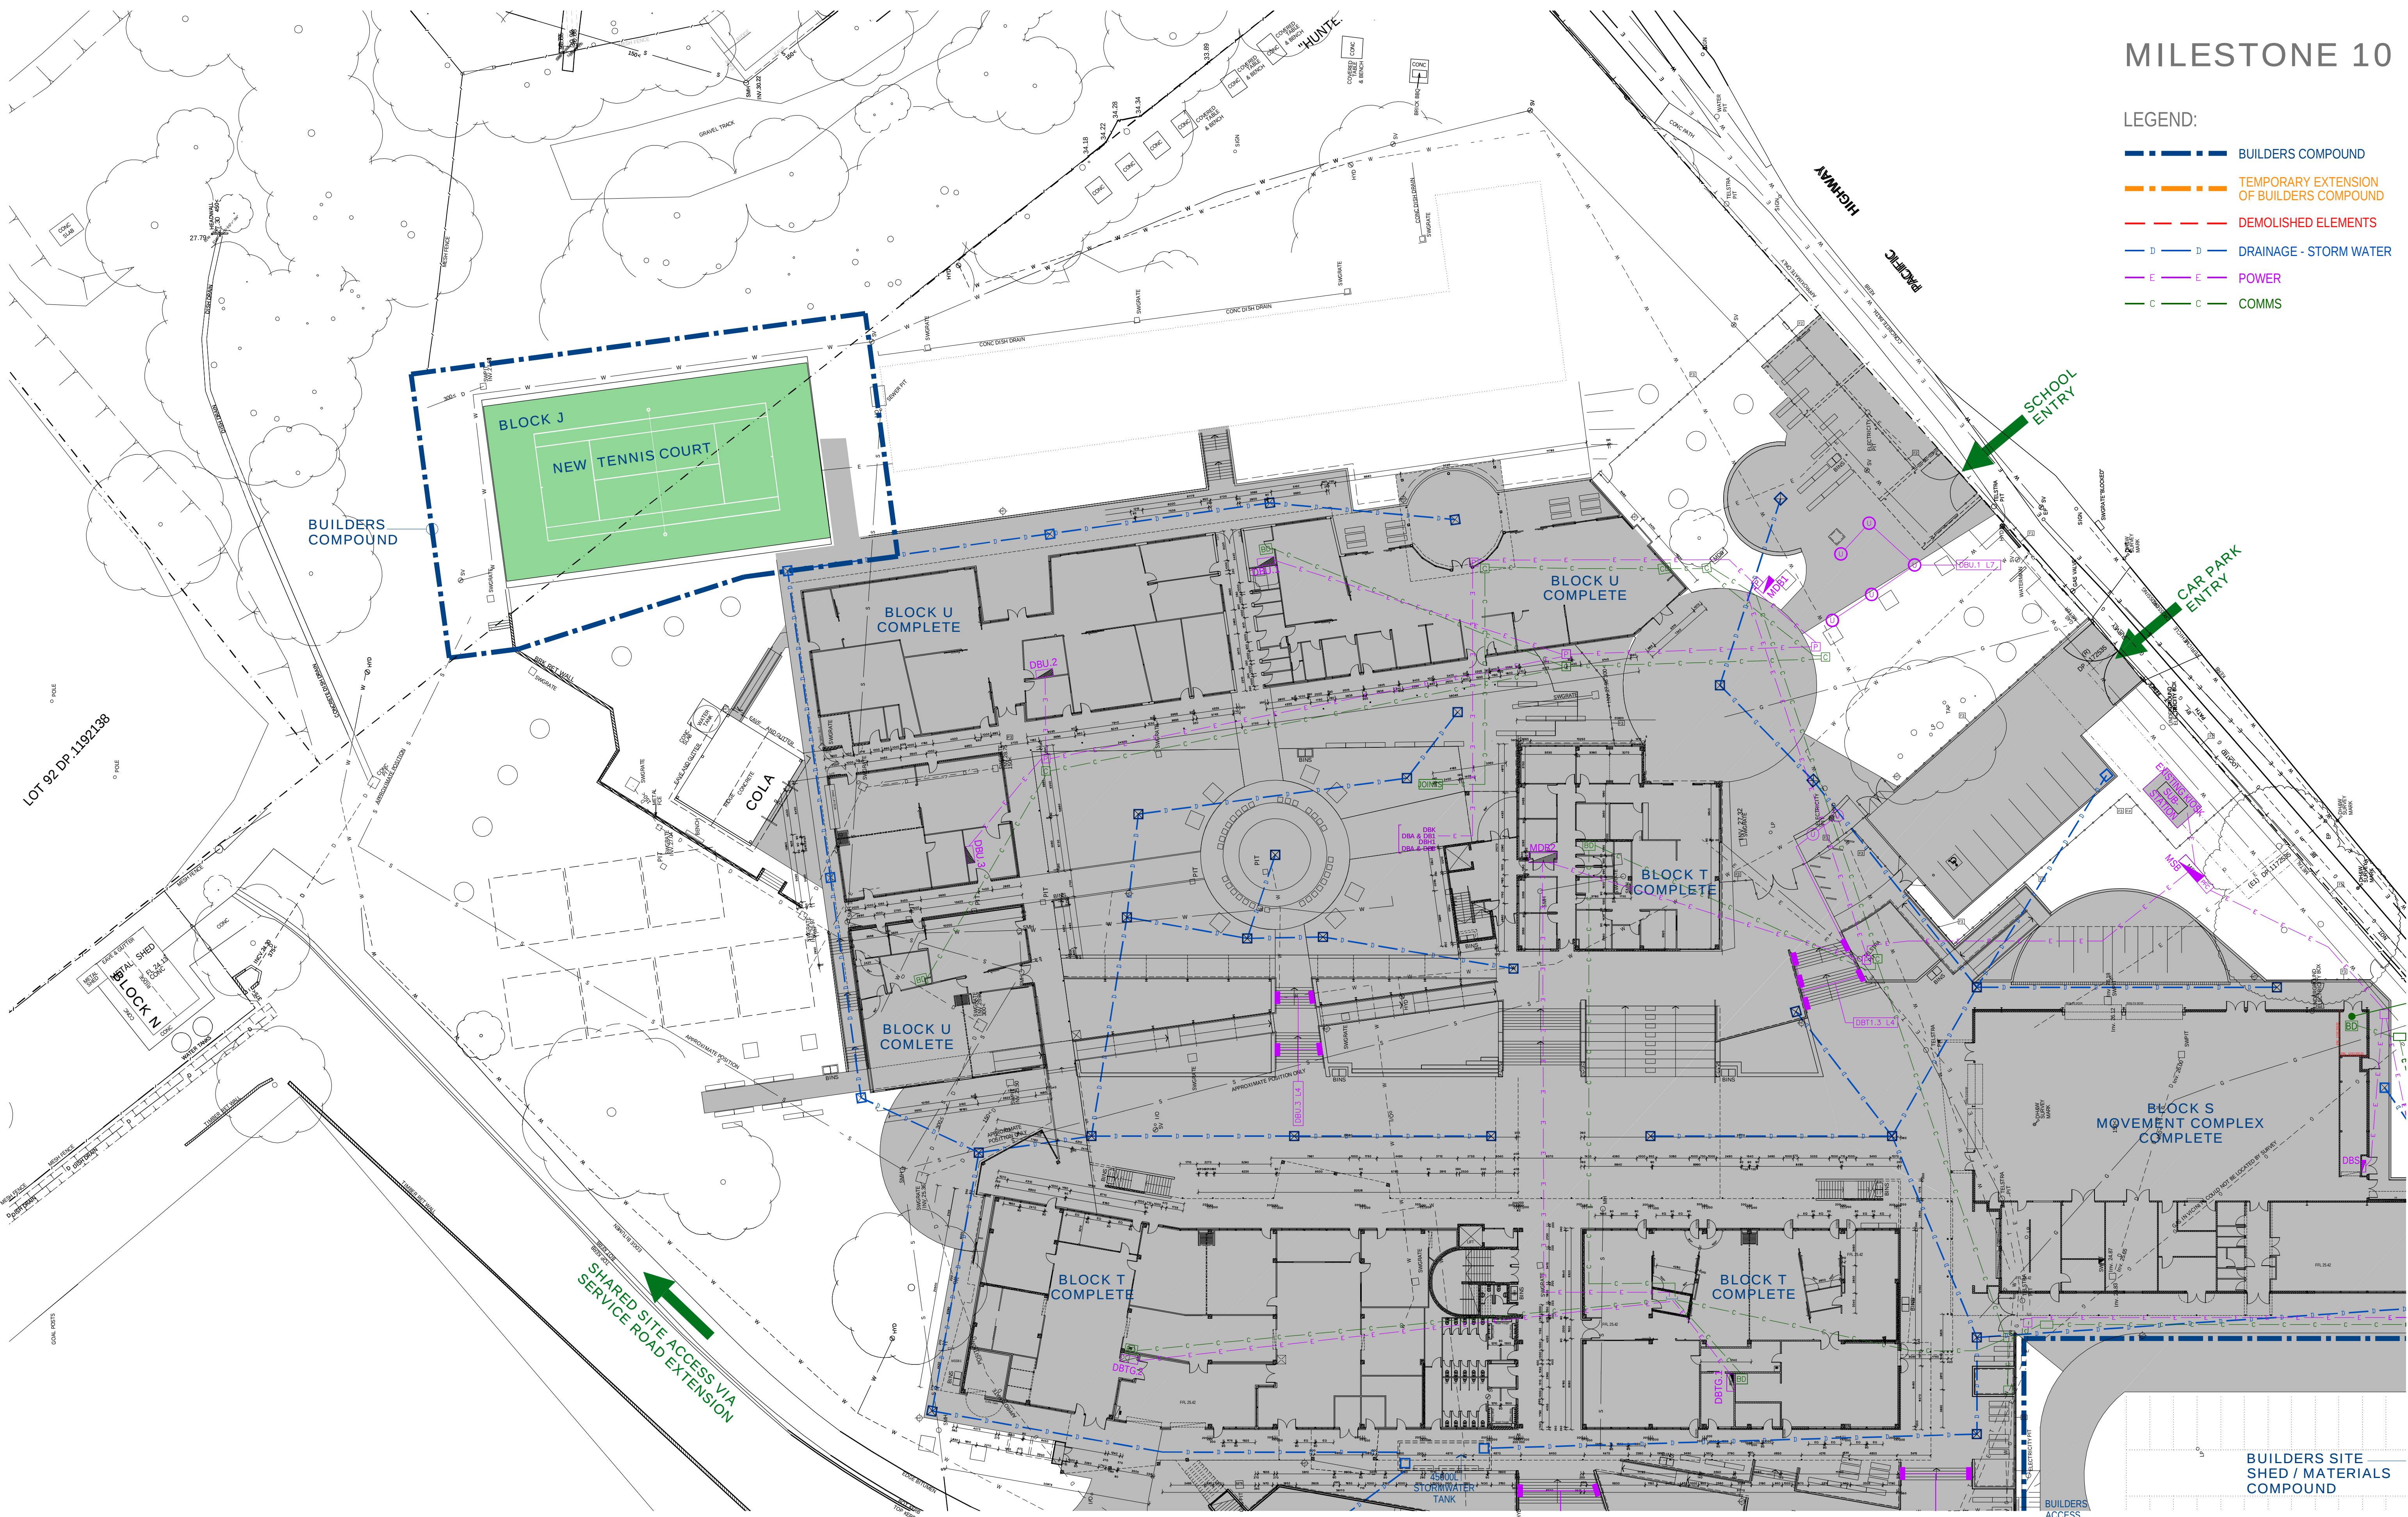

EJE ARCHITECTURE
ACN 002 912 843 | ABN 82 644 649 849
Nominated Architect - Bernard Collins
P +61 2 4929 2353 | F +61 2 4926 3069 | E mail@eje.com.au | W www.eje.com.au
A 412 KING STREET, NEWCASTLE, NSW 2300

COMPLETION OF THE QUALITY ASSURANCE CHECKS IS VERIFICATION THAT THE DOCUMENT CONFORMS WITH THE REQUIREMENTS OF THE QUALITY PROJECT PLAN, WHERE QUALITY ASSURANCE CHECK IS INCOMPLETE THIS DOCUMENT IS PRELIMINARY FOR INFORMATION PURPOSES ONLY, OR SUCH PURPOSES AS STATED IN THE REVISION COLUMN.

THE IDEAS, INFORMATION AND CONCEPTS CONTAINED IN THIS DOCUMENT ARE THE PROPERTY OF EJE ARCHITECTURE. PHOTOCOPYING OR REPRODUCING THIS DOCUMENT AND PASSING IT ON TO OTHERS WITHOUT THE EXPRESS PERMISSION OF EJE ARCHITECTURE IS AN INFRINGEMENT OF COPYRIGHT. ©

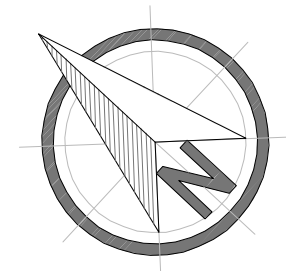

0 25mm 100mm 200mm ON ORIGINAL A1

REV	DATE	COMMENTS	DRN	CHKD	VRFD
A	19.02.2016	ISSUE FOR 90% COORDINATION REVIEW	JJM	JPC	
B	29.03.2016	ISSUE FOR PRG REVIEW	JJM	JPC	
C	08.04.2016	ISSUE FOR REVIEW	JJM	JPC	
D	12.04.2016	ISSUE FOR PRE-TENDER ESTIMATE	JJM	JPC	
E	19.04.2016	ISSUE FOR TENDER	JJM	GS	



PROJECT: HUNTER SPORTS HIGH SCHOOL
MAJOR CAPITAL WORKS UPGRADE

CLIENT: Public Works
 Education

SITE: PACIFIC HIGHWAY
GATESHEAD 2290

DRAWING: MILESTONE 10

WORK IN FIGURED DIMENSIONS IN PREFERENCE TO SCALE. CHECK DIMENSIONS AND LEVELS ON SITE PRIOR TO THE ORDERING OF MATERIALS OR THE COMPLETION OF WORKSHOP DRAWINGS. IF IN DOUBT ASK. REPORT ALL ERRORS AND OMISSIONS.

CONTRACT No: WS692136689

DRAWN: DATE: FEB 2016 SCALES: 1:300@A1

PROJECT No: 11029 PHASE: WD DRAWING No: A1001 REV: E

