




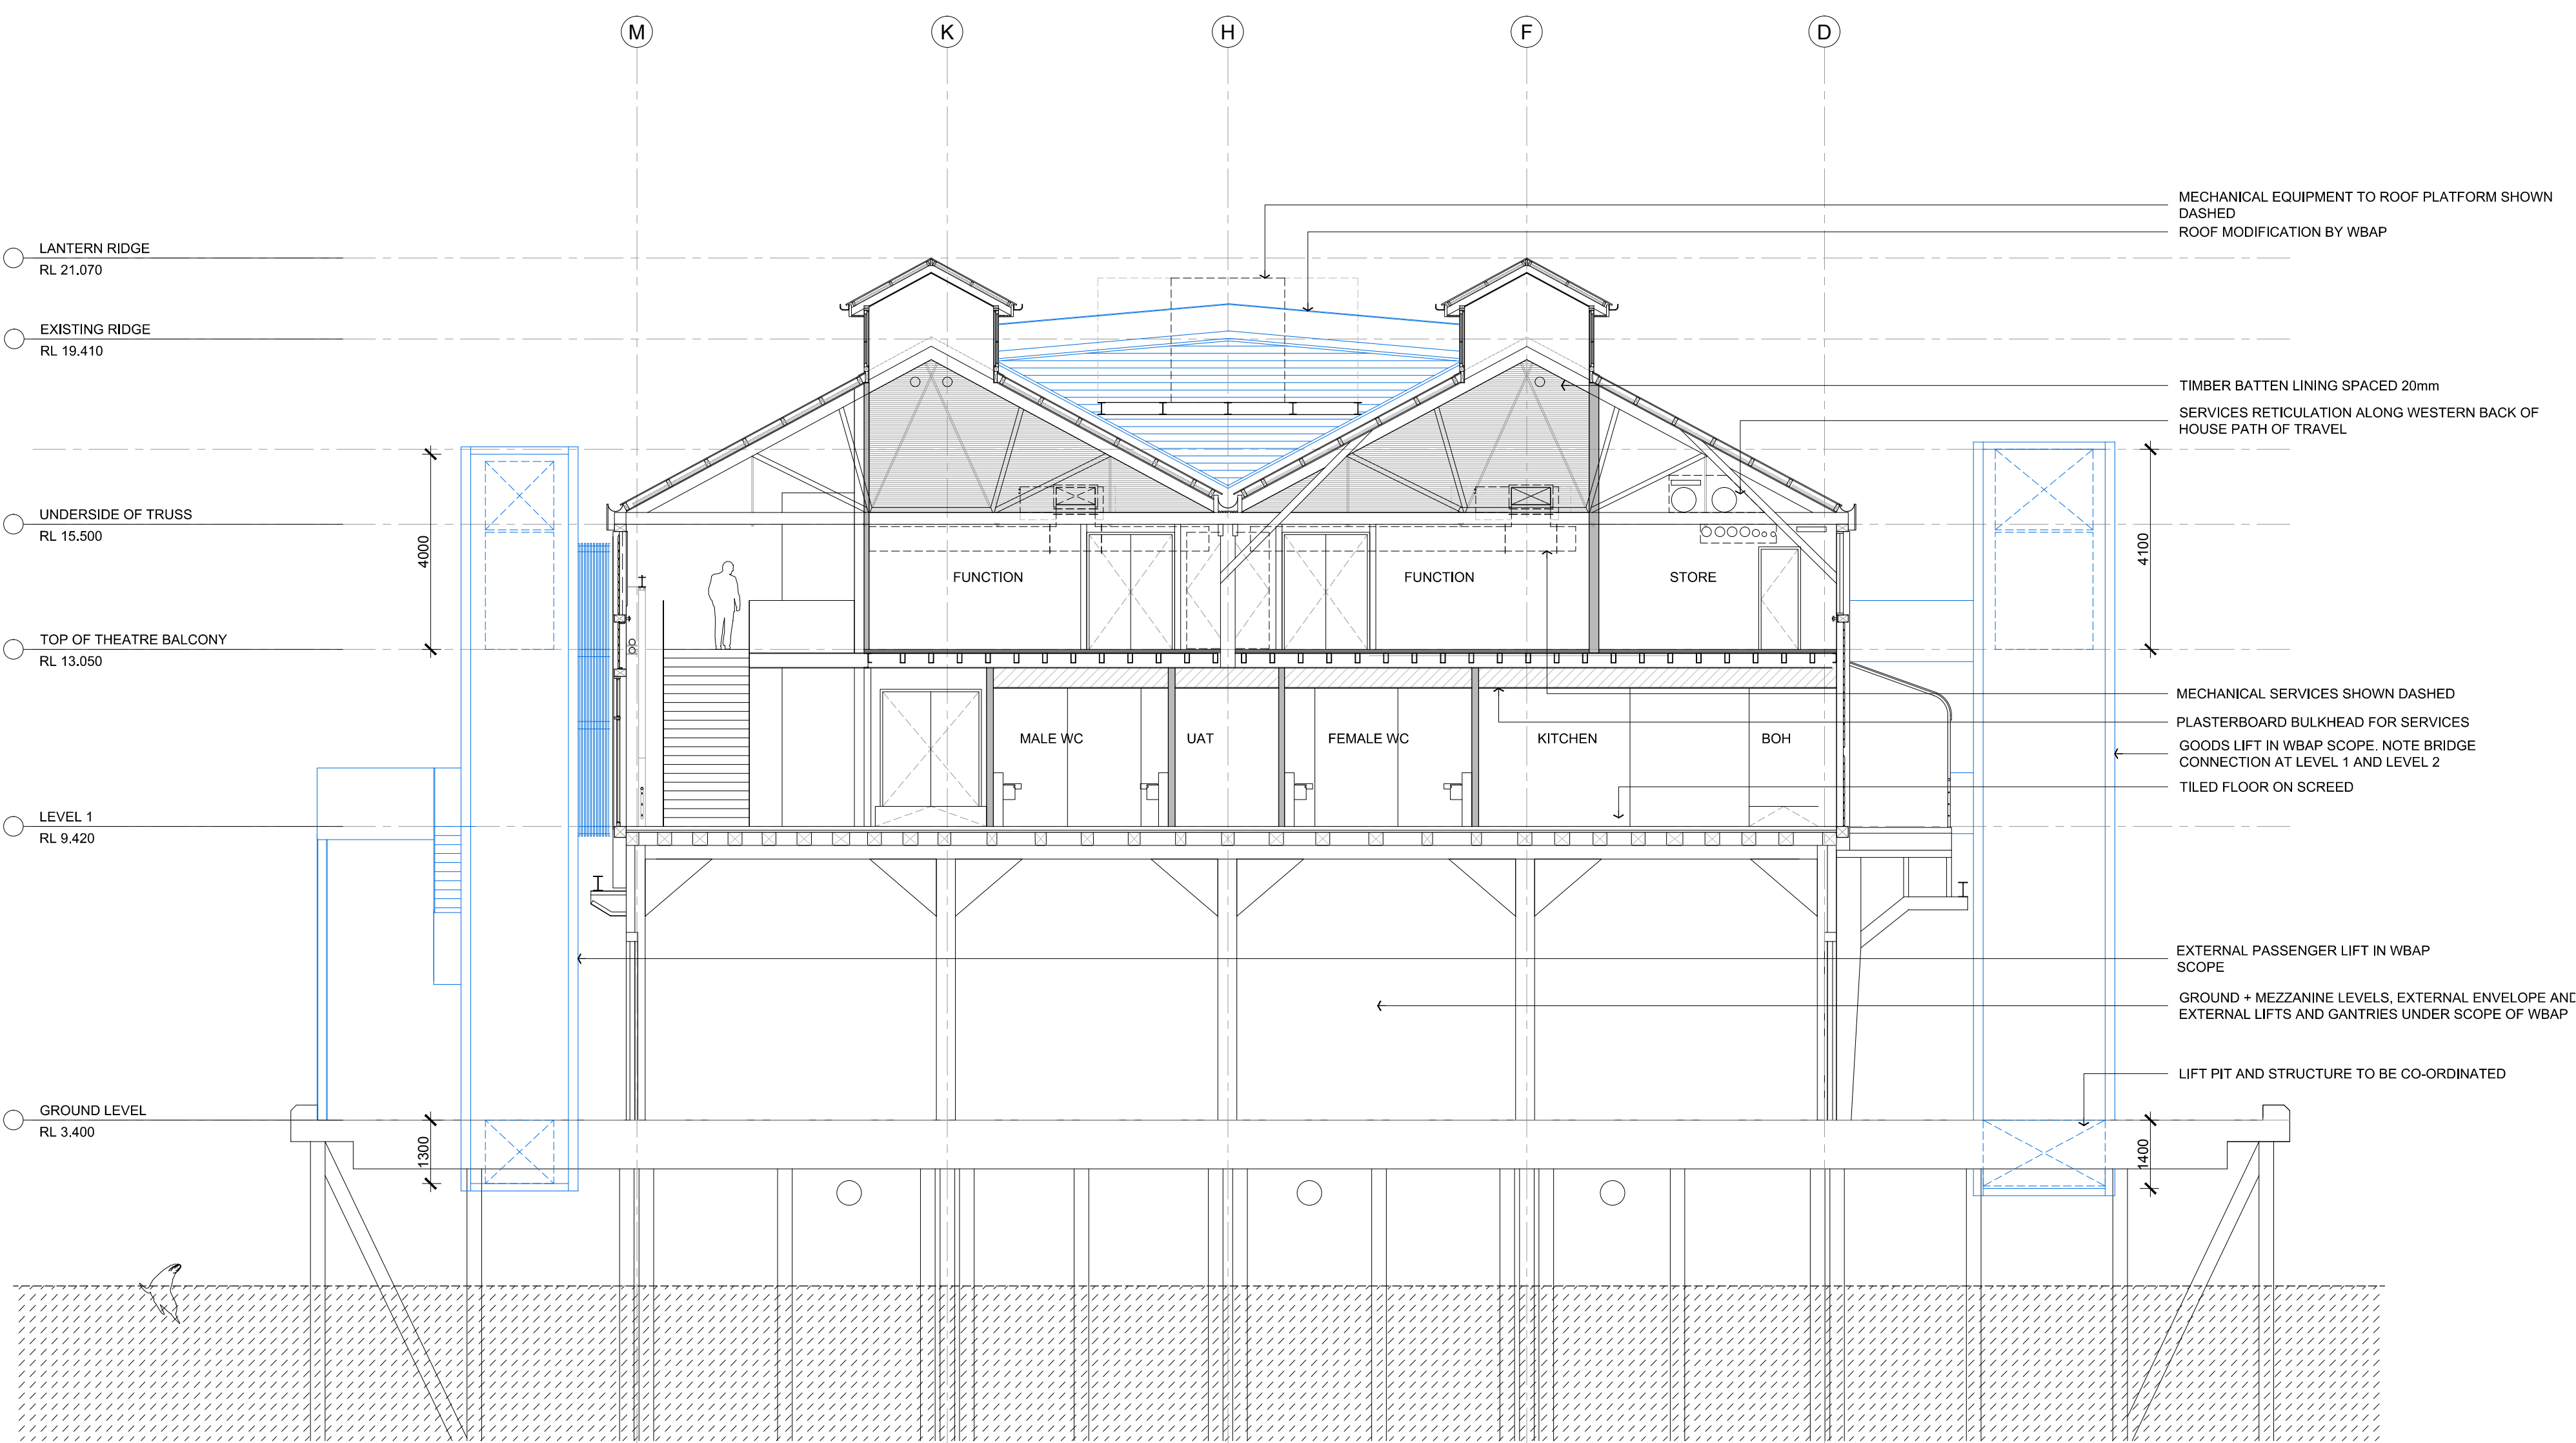


SECTION E
THROUGH FUNCTION ROOM

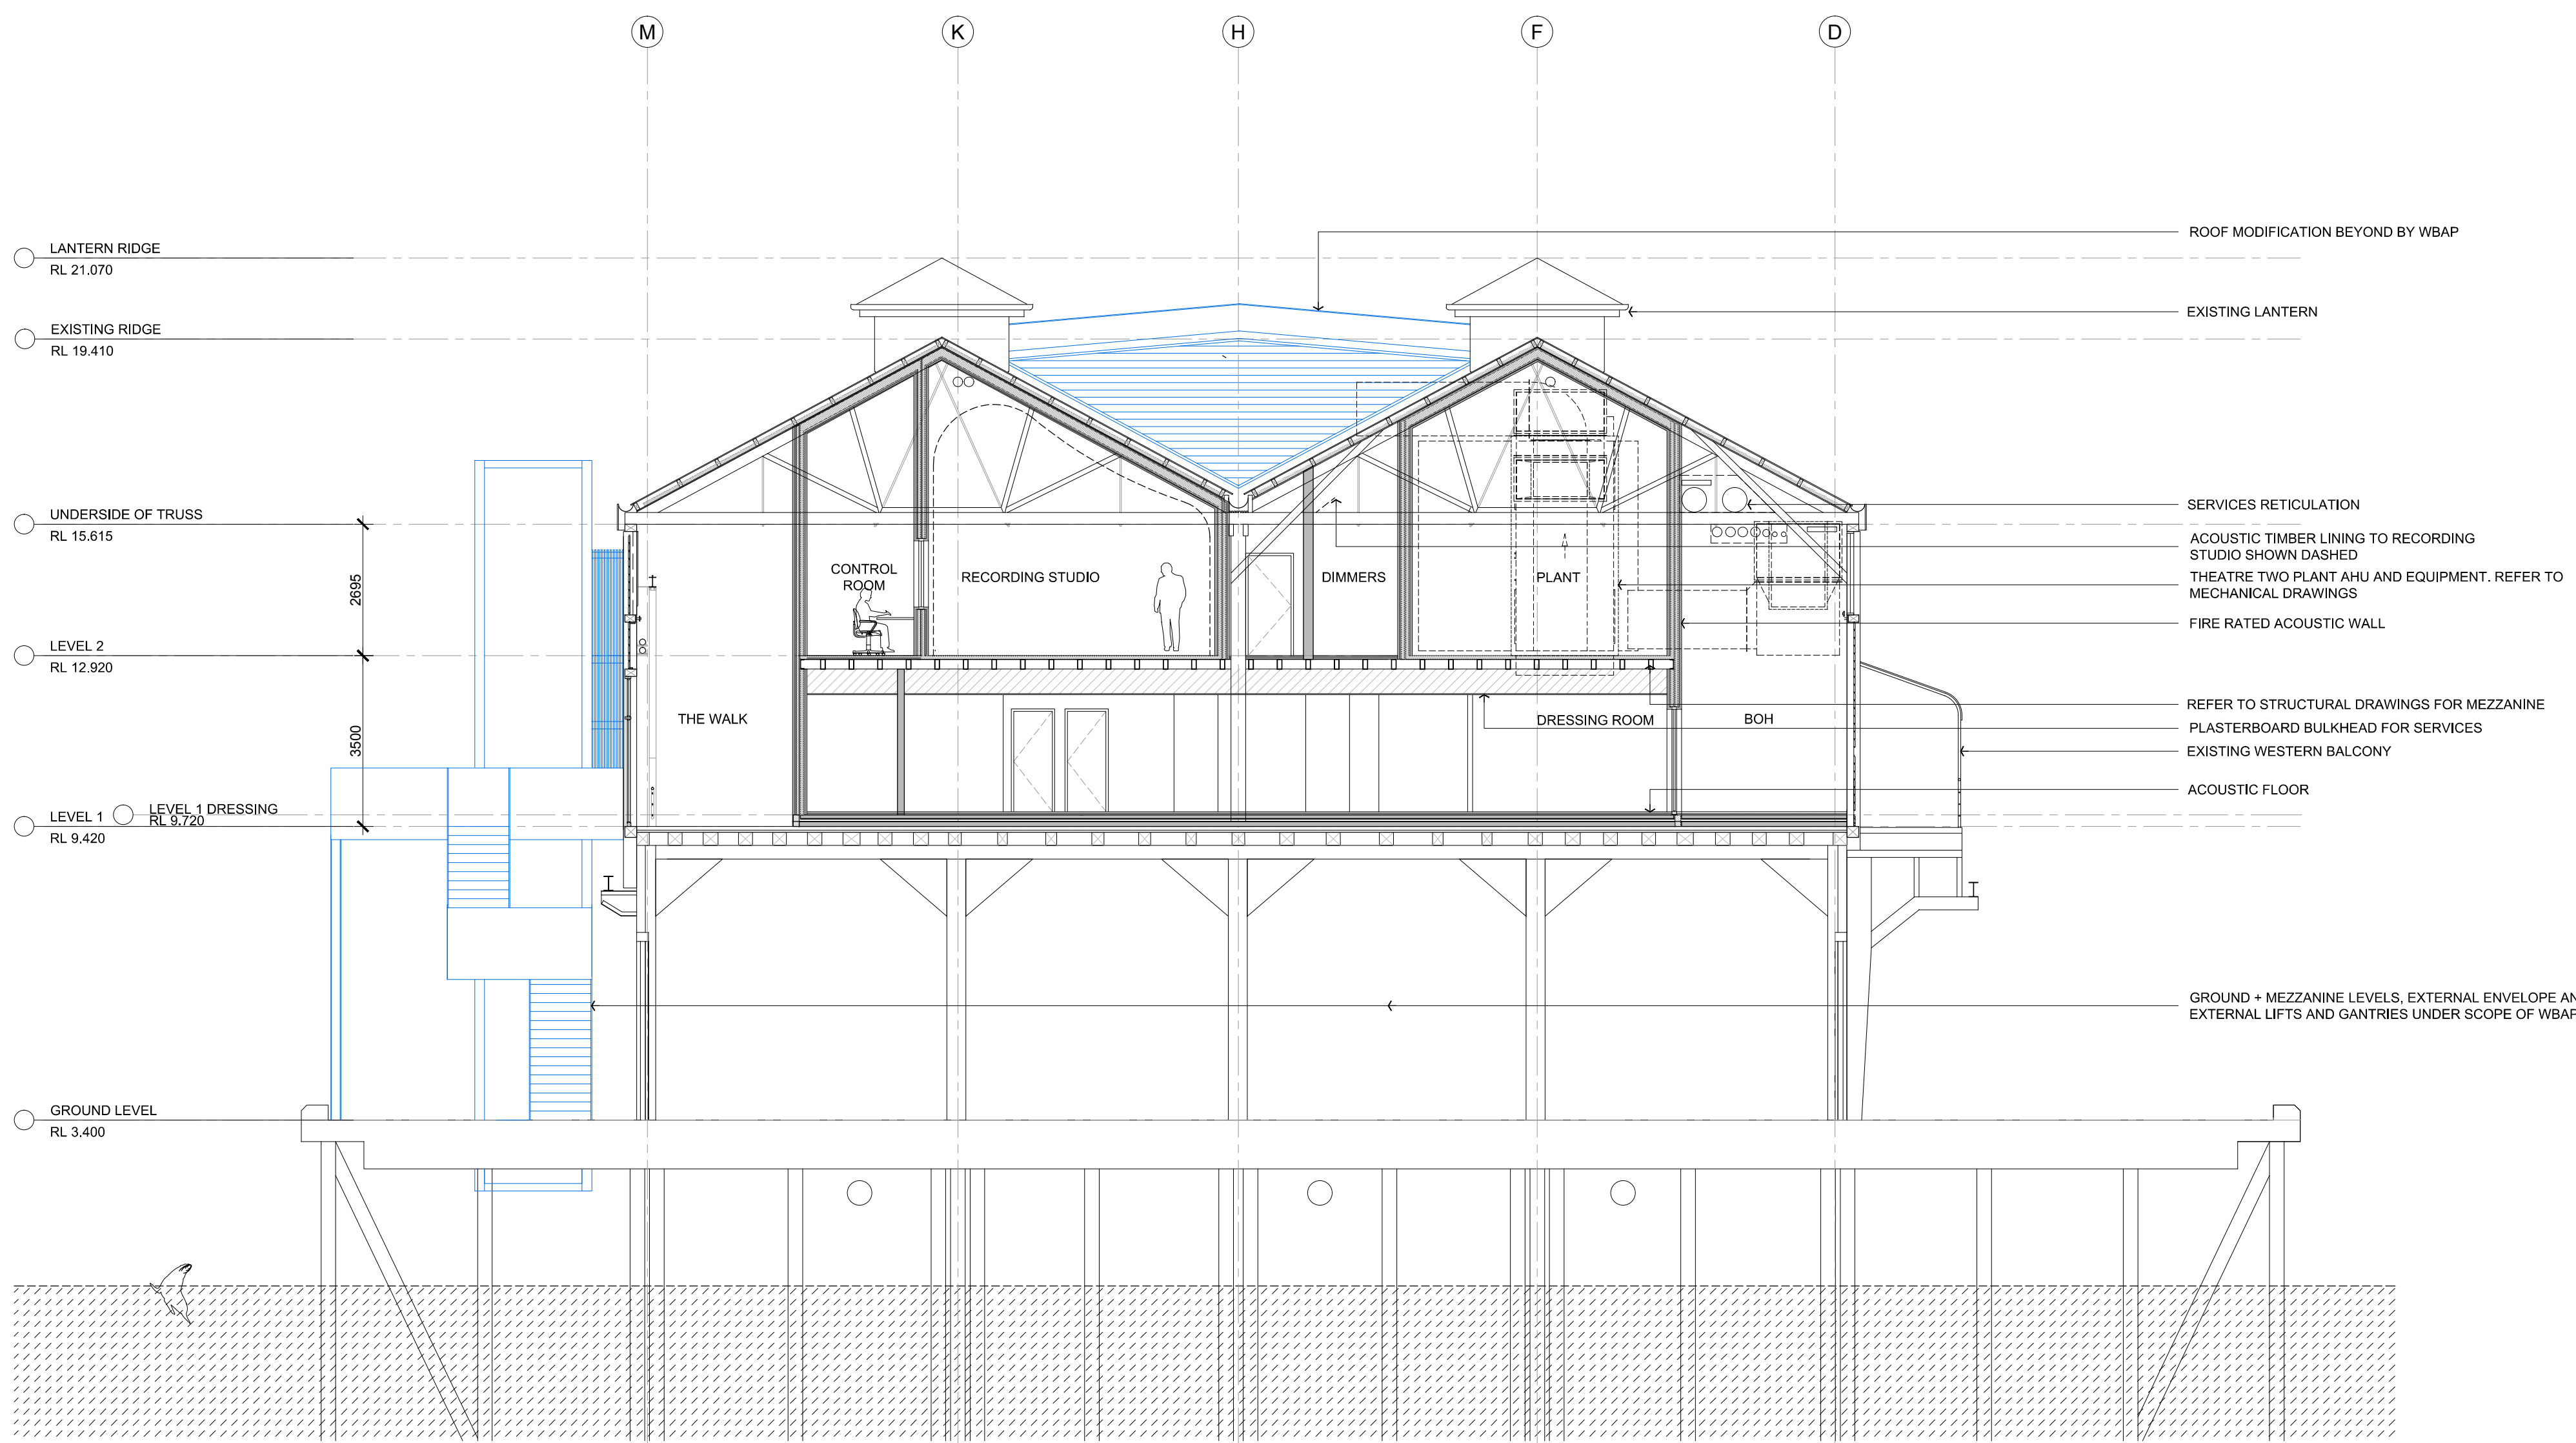


SECTION F
THROUGH RECORDING STUDIO

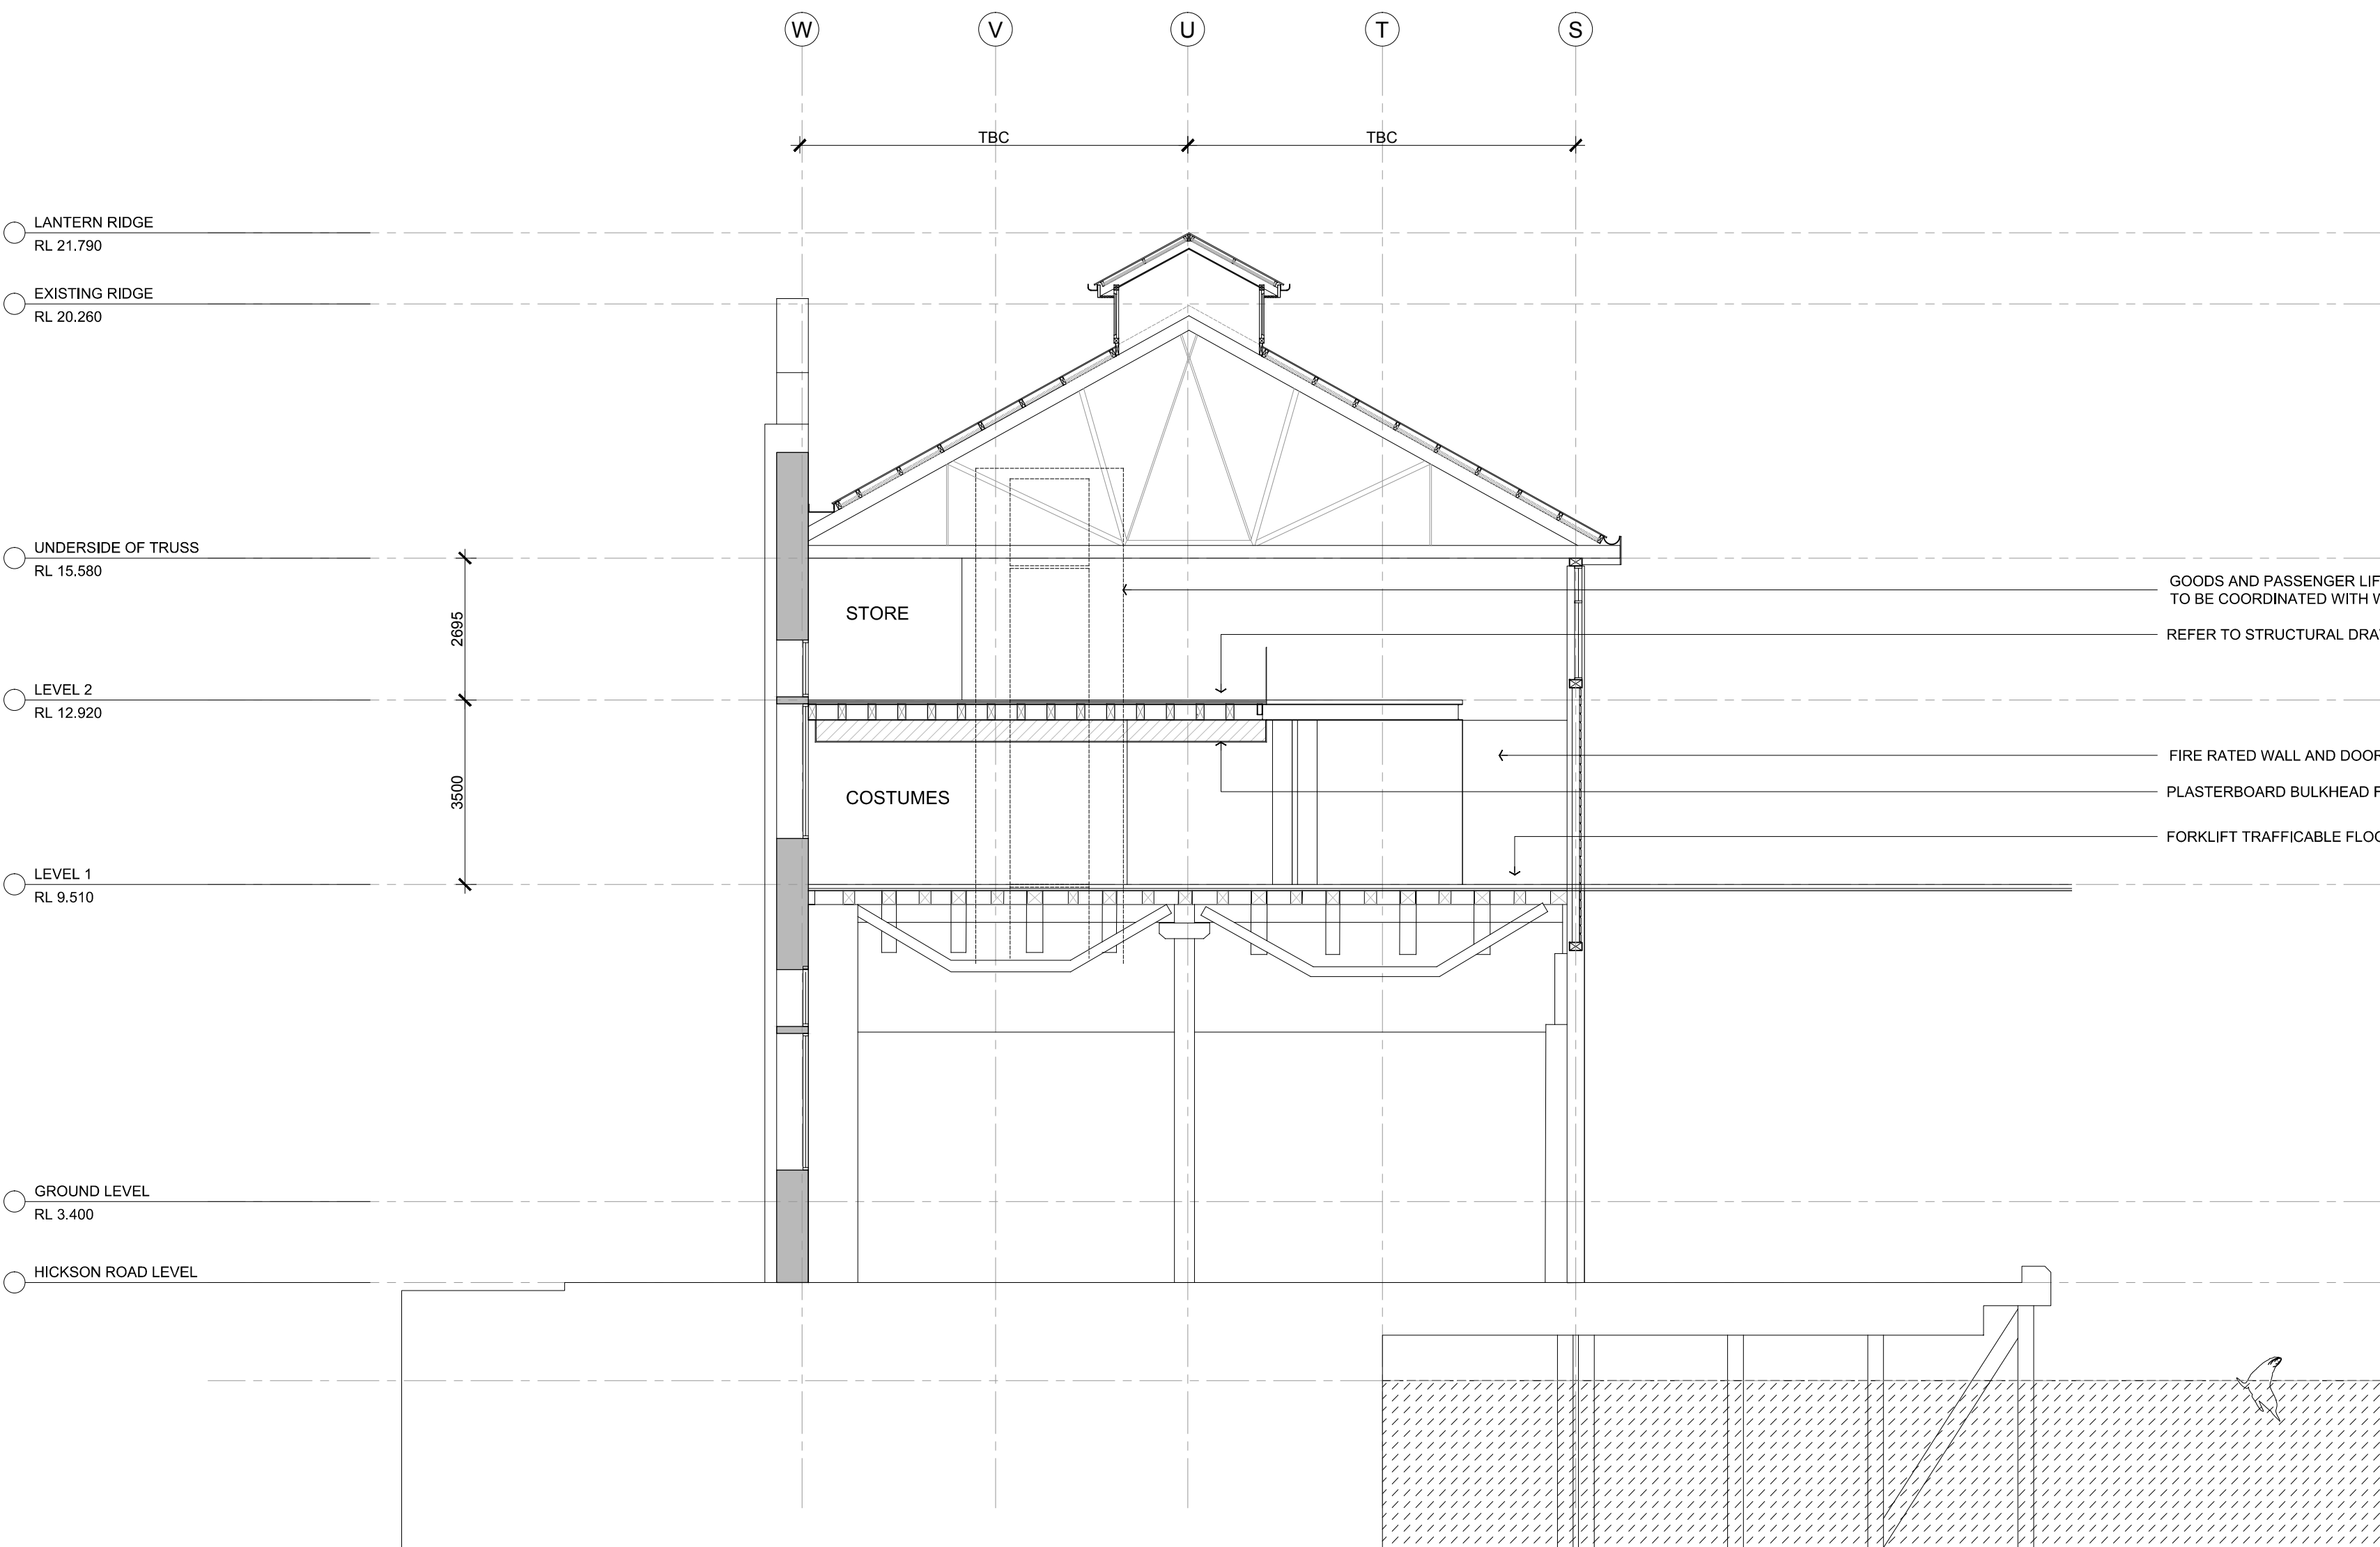

SECTION G
THROUGH SHORE SHED/COSTUMES

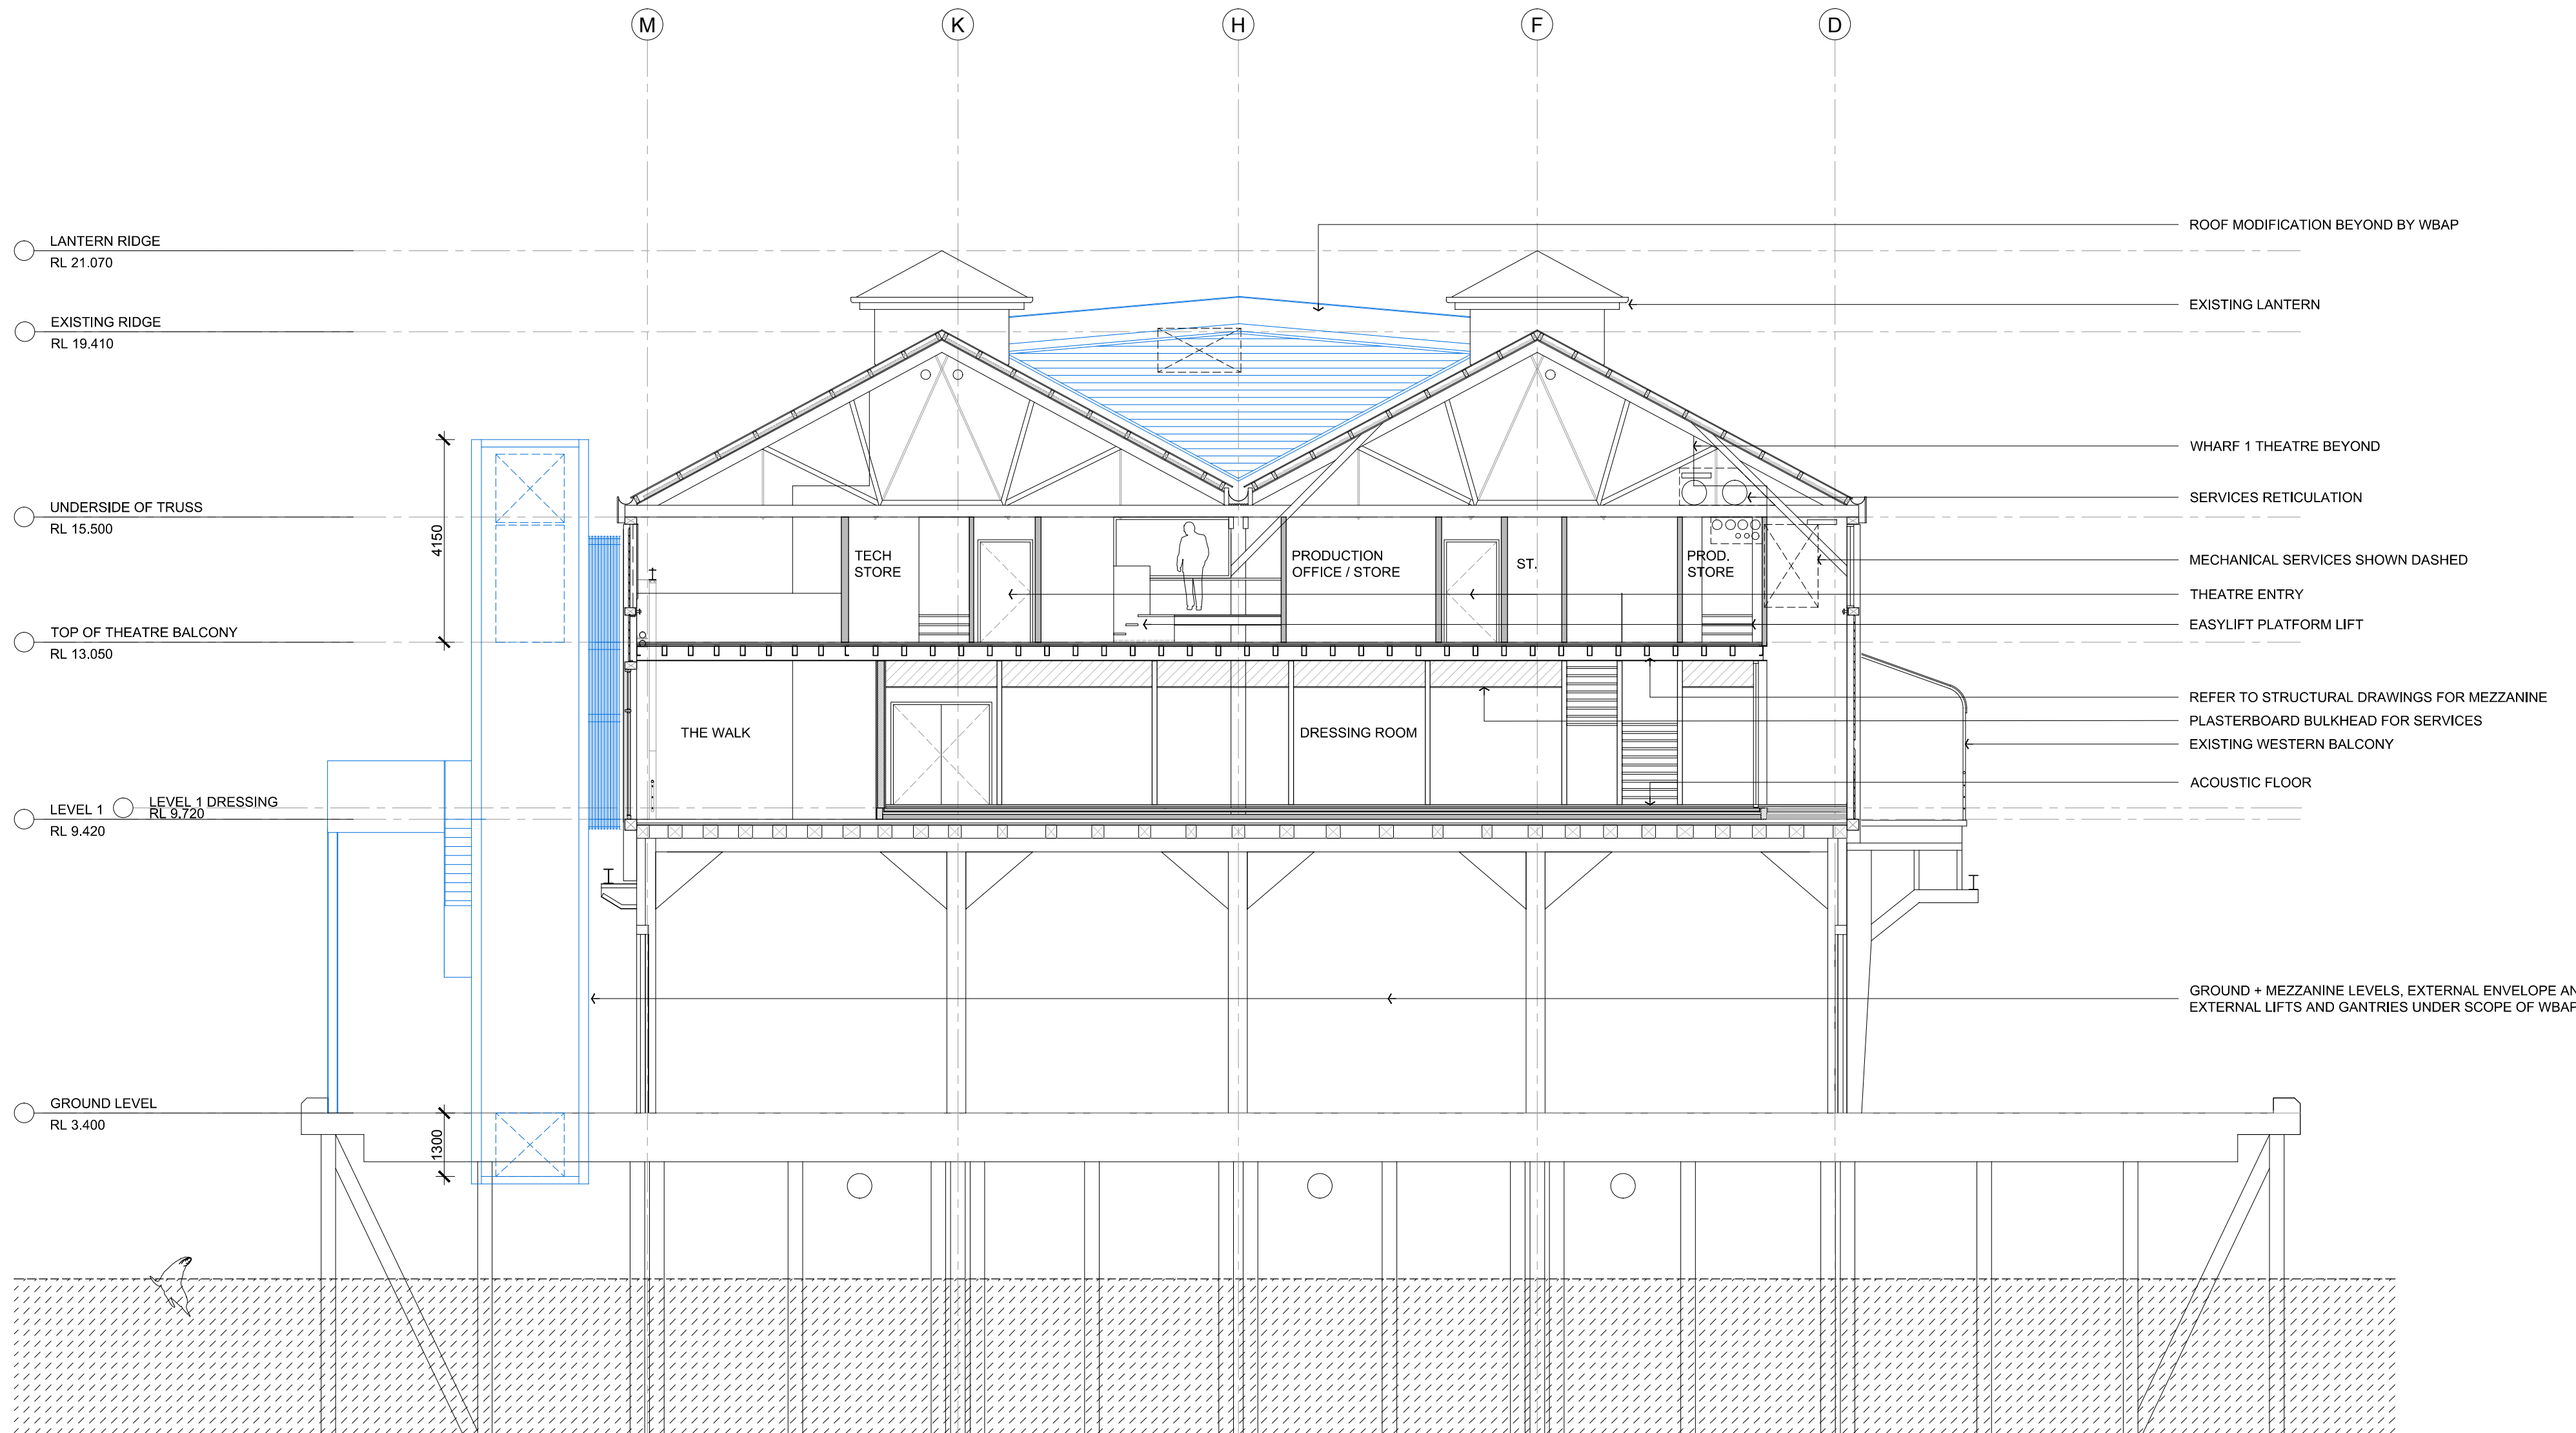

SECTION H
THROUGH THEATRE 1 CONTROL

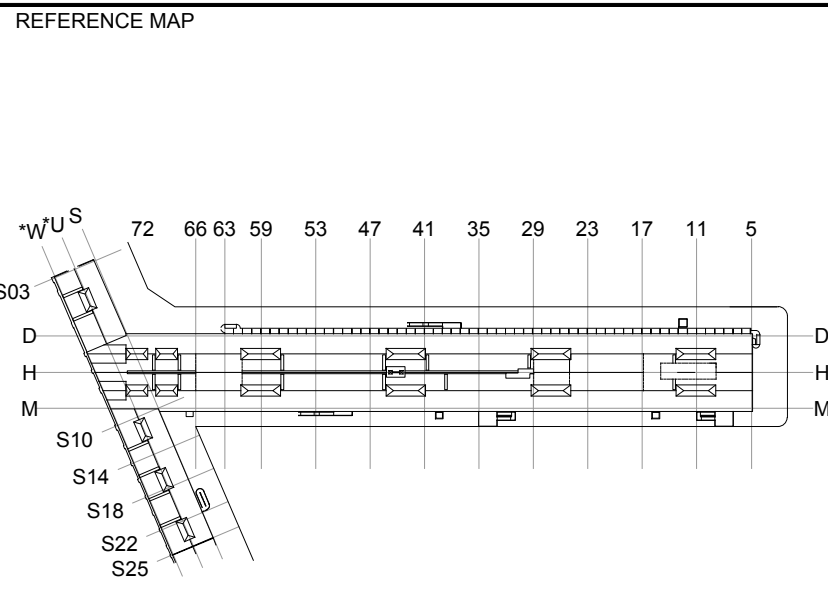

NOTES

- DO NOT SCALE DRAWINGS. WRITTEN DIMENSIONS GOVERN.
- ALL DIMENSIONS ARE IN MILLIMETRES UNLESS NOTED OTHERWISE.
- ALL DIMENSIONS SHALL BE VERIFIED ON SITE BEFORE PROCEEDING WITH THE WORK. HASSELL SHALL BE NOTIFIED IN WRITING OF ANY DISCREPANCIES.
- THIS DRAWING MUST BE READ IN CONJUNCTION WITH ALL RELEVANT CONTRACTS, SPECIFICATIONS AND DRAWINGS.

© COPYRIGHT OF THIS DRAWING IS VESTED IN HASSELL. LTD. 2016 HASSELL. LTD.

THIS DRAWING IS AN UNCONTROLLED COPY - UNLESS NOTED OTHERWISE.

REV	DESCRIPTION	DATE
05	ISSUE FOR SSDA	11.10.16
04	ISSUE FOR PRICING	05.10.16
03	FOR PRICING	20.09.16
02	FOR INFORMATION	05.09.16
01	FOR COORDINATION	01.09.16

ACCESS CONSULTANT

CADENCE

P: 9595 1940

E: mark@cadence.com

ACOUSTIC CONSULTANT

CHARCOALBLUE

P: 03 9417 6524

E: eric.lawrence@charcoalblue.com

ACOUSTIC CONSULTANT

ARUP

P: 9320 9982

E: chris.said@arup.com

BCA CONSULTANT

BLACKETT MACDOUGALL - GOLDSMITH

P: 9211 7777

E: brian@mplug.com.au

MATERIALS AND FINISHES

EXISTING

EG001 EXISTING TIMBER BATTENS

EG002 EXISTING FOIL

EG003 EXISTING ACOUSTIC CEILING

EG004 EXISTING PLASTERBOARD

EG005 UNDERSIDE EXISTING MEZZ.

ETM001 EXISTING PROMARK FLOOR

ETM002 EXISTING DECKING

EG001 EXISTING CONCRETE

CL001 BATTENS TO MATCH EXISTING

TB001 PLYWOOD CEILING

TB002 ACOUSTIC PLYWOOD

TB003 100MM TIMBER BOARD, 20MM GAP

TB001 PLASTERBOARD, PAINT FINISH

PROPOSED

CG001 CONCRETE

TL001 ACOUSTIC TIMBER FLOOR

TL002 FORKLIFT TRAFFICABLE PLY

TL003 PLYWOOD FLOORING

TL004 FEATURE TIMBER (PARQUET)

TL005 MEZZANINE PLYWOOD FLOOR

TL001 KITCHEN TILES

TL002 BOH FACILITIES TILE

TL003 BOH FACILITIES TILE

CA001 CARPET TILE 1

CA002 CARPET TILE 2

RF001 RESILIENT FLOOR FINISH

CONSTRUCTION MANAGEMENT

CADENCE

P: 9595 1940

E: robert.sadman@cadence.com

ELECTRICAL ENGINEER

ROOT PROJECTS AUSTRALIA

P: 9320 9982

E: tom@rootprojects.com.au

ESD CONSULTANT

ARUP

P: 9320 9982

E: tim.egood@arup.com

FIRE SERVICES ENGINEER

ARUP

P: 9320 9982

E: rick.howard@arup.com

HERITAGE CONSULTANT

TROPICAN AND TROPICAN ARCHITECTS

P: 9251 3250

E: tropican@tropicanarchitects.com.au

HYDRAULIC CONSULTANT

ROOT PROJECTS AUSTRALIA

P: 9320 9982

E: tom@rootprojects.com.au

ICT AND AV ENGINEER

ARUP

P: 9320 9982

E: eric.serra@arup.com

KITCHEN CONSULTANT

SANGSTER DESIGN GROUP

P: 9630 0146

E: john@sangsterdesign.com.au

MECHANICAL ENGINEER

ARUP

P: 9320 9982

E: robert.sadman@arup.com

PROJECT MANAGEMENT

RAYLOR THOMSON WHITTING

P: 9439 7288

E: greg@raylortom.com.au

QUANTITY SURVEYOR

M&M

P: 9270 1000

E: eric.serra@arup.com

SPECIALIST LIGHTING

ARUP

P: 9320 9982

E: rebecca.cadorn@arup.com

STATUTORY PLANNER

MS PLANNING

P: 9719 3116

E: msh@msplanning.com.au

STRUCTURAL ENGINEER

TAYLOR THOMSON WHITTING

P: 9439 7288

E: greg@raylortom.com.au

SURVEYOR

LTS LOCKEY

P: 9365 7336

E: glenn@lockey.com.au

WASTE CONSULTANT

ARUP

P: 9320 9982

E: joyanne.manning@arup.com

CLIENT

SYDNEY THEATRE COMPANY

The Wharf, Pier 4

Hickson Road, Walsh Bay

CONSULTANT

HASSELL LIMITED ACN 007 711 435

LEVEL 2 PER 619 23 HICKSON ROAD

SYDNEY NSW 2000 AUSTRALIA

SYDNEY@HASSELLSTUDIO.COM


T 61 2 9101 2000

HASSELL

PROJECT

STC50 - SYDNEY THEATRE COMPANY

DRAWING TITLE				
CROSS SECTIONS				
STATUS				
FOR INFORMATION				
SCALE @ A0	DRAWN	CO-ORD	REVIEWED	APPROVED
1:100	SB		CA	KMcB
PROJECT NUMBER	DRAWING NUMBER	REV		
STC50 - 011509	STC_A_3001	05		

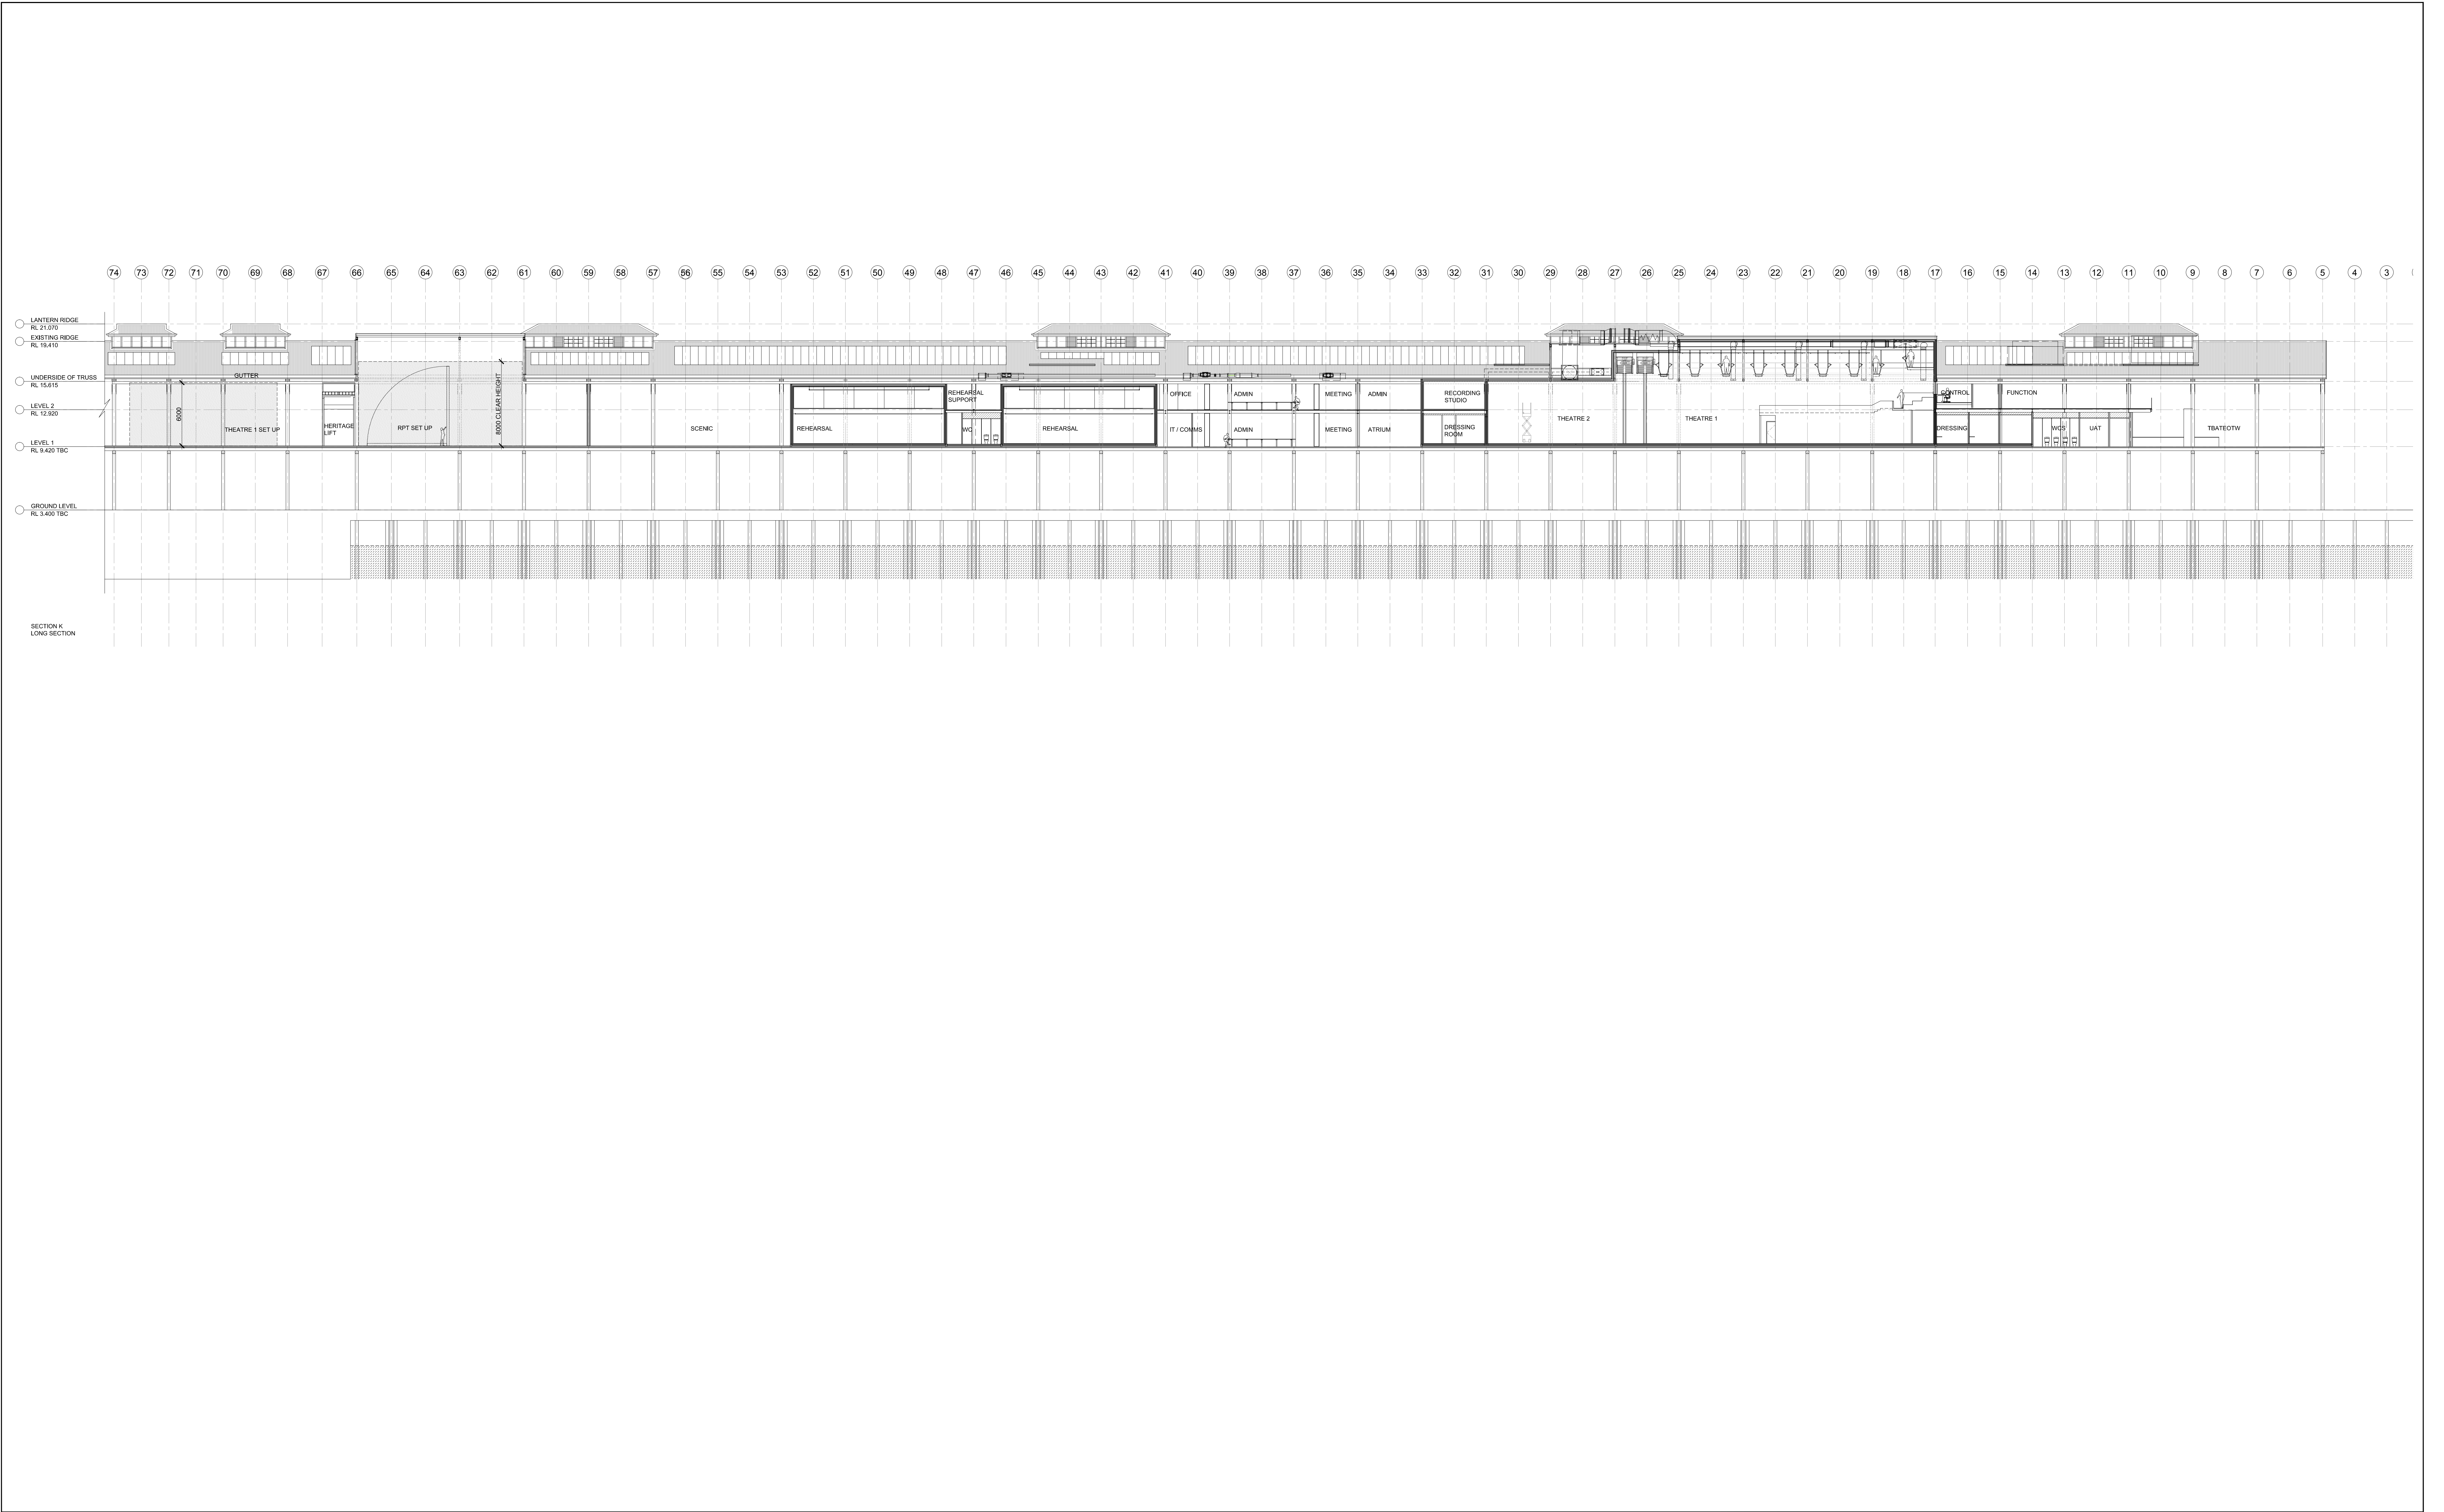

REFERENCE MAP

NOTES

1. DO NOT SCALE DRAWINGS. WRITTEN DIMENSIONS GOVERN.
2. ALL DIMENSIONS ARE IN MILLIMETRES UNLESS NOTED OTHERWISE.
3. ALL DIMENSIONS SHALL BE VERIFIED ON SITE BEFORE PROCEEDING WITH THE WORK. HASSELL SHALL BE NOTIFIED IN WRITING OF ANY DISCREPANCIES.
4. THIS DRAWING MUST BE READ IN CONJUNCTION WITH ALL RELEVANT CONTRACTS, SPECIFICATIONS AND DRAWINGS.

© COPYRIGHT OF THIS DRAWING IS VESTED IN HASSELL LTD. 2016 HASSELL LTD.

THIS DRAWING IS AN UNCONTROLLED COPY UNLESS NOTED OTHERWISE.

REV	DESCRIPTION	DATE
06	ISSUE FOR SDA	12.10.16
05	ISSUE FOR PRICING	05.10.16
04	FOR PRICING	20.09.16
03	FOR INFORMATION	05.09.16
02	FOR INFORMATION	01.09.16
01	FOR INFORMATION	22.08.16

MATERIALS AND FINISHES

EXISTING

- ECLO01 EXISTING TIMBER BATTENS
- ECLO02 EXISTING JOIL
- ECLO03 EXISTING ACUSTIC CEILING
- ECLO04 EXISTING PLASTERBOARD
- ECLO05 UNDERSIDE EXISTING MEZZ
- ETM001 EXISTING IRONBARK FLOOR
- ETM002 EXISTING DECORING
- EC001 EXISTING CONCRETE

PROPOSED

- CL011 BATTENS TO MATCH EXISTING
- TL001 PLWOOD CEILING
- TL002 ACUSTIC PLWOOD
- TL003 100MM TIMBER BOARD, 20MM GAP
- TL004 PLASTERBOARD, PAINT FINISH

ACCESS CONSULTANT

ACCESSIBILITY SOLUTIONS

P: 9695 1940
E: marnie@sigsond.com

ACOUSTIC CONSULTANT

CHARCOALBLUE

P: 03 9417 6524
E: eric.lawrence@charcoalblue.com

ACOUSTIC CONSULTANT

ARUP

P: 9320 9982
E: chris.felton@arup.com

BCA CONSULTANT

BLACKETT MACGUIRE + GOLDSMITH

P: 9630 0146
E: brisan@omplug.com.au

CONSTRUCTION MANAGEMENT

CADENCE

P: 9557 8866
E: jayden@cadenceaut.com

ELECTRICAL ENGINEER

ARUP

P: 9320 9982
E: eric.sere@arup.com

ESD CONSULTANT

ARUP

P: 9320 9982
E: tm.algood@arup.com

FIRE SERVICES ENGINEER

ARUP

P: 9320 9982
E: nick.howard@arup.com

HERITAGE CONSULTANT

TROPMAN AND TROPMAN ARCHITECTS

P: 9251 3250
E: tropman@tropmanarchitects.com.au

HYDRAULIC CONSULTANT

ARUP

P: 9320 9982
E: rick.howard@arup.com

ICT AND AV ENGINEER

ARUP

P: 9320 9982
E: eric.sere@arup.com

KITCHEN CONSULTANT

BLACKETT MACGUIRE + GOLDSMITH

P: 9630 0146
E: john@gaugardesign.com.au

MECHANICAL ENGINEER

ARUP

P: 9320 9982
E: robert.sadman@arup.com

PROJECT MANAGEMENT

ROOT PROJECTS AUSTRALIA

P: 8272 9300
E: root@rootprojects.com.au

QUANTITY SURVEYOR

MBM

P: 9270 1000
E: dm@mbmpt.com.au

SPECIALIST LIGHTING

ARUP

P: 9320 9982
E: rebecca.cadom@arup.com

STATUTORY PLANNER

MG PLANNING

P: 9719 3118
E: tim@mgplanning.com.au

STRUCTURAL ENGINEER

TAYLOR THOMSON WHITTING

P: 9439 7288
E: greg@twh.com.au

SURVEYOR

LTS LOCKLEY

P: 9365 7336
E: glenn@lockley.com.au

THEATRE CONSULTANT

CHARCOALBLUE

P: 03 9417 6524
E: eric.lawrence@charcoalblue.com

VERTICAL TRANSPORT

ARUP

P: 9320 9982
E: scott.harrison@arup.com

WASTE CONSULTANT

ARUP

P: 9320 9982
E: jayanne.manning@arup.com

CLIENT

SYDNEY THEATRE COMPANY

The Wharf, Pier 4
Hickson Road, Walsh Bay

CONSULTANT

HASSELL LIMITED ACN 007 711 435
LEVEL 2 PIER 8/9 23 HICKSON ROAD
SYDNEY NSW 2000 AUSTRALIA
SYDNEY@HASSELLSTUDIO.COM
T 61 2 9101 2000

HASSELL

PROJECT

STC50 - SYDNEY THEATRE COMPANY

DRAWING TITLE

LONG SECTION

STATUS


FOR INFORMATION

SCALE @ A0	DRAWN	CO-ORD	REVIEWED	APPROVED
1:200	SB		CA	KMcB


PROJECT NUMBER	DRAWING NUMBER	REV
STC50 - 011509	STC_A_3002	06

PRINT INFORMATION: PRINTED BY: Sophie Bond _ ON: 2016/10/12 _ USING PAGESETUP _ PDF (A0 L) halfweight.ctb _ USING PLOTSTYLE TABLE: halfweight.ctb _ PC3: DWG To PDF.pd3 _ PSLTS: SCALE: 1 _ LYS: SCALE: 0.500000


FILENAME: \\sydney\proj\630101509-61A-P\Working\AutoCAD\01_SDS\sheet\STC_A_3002 LONG SECTION.dwg

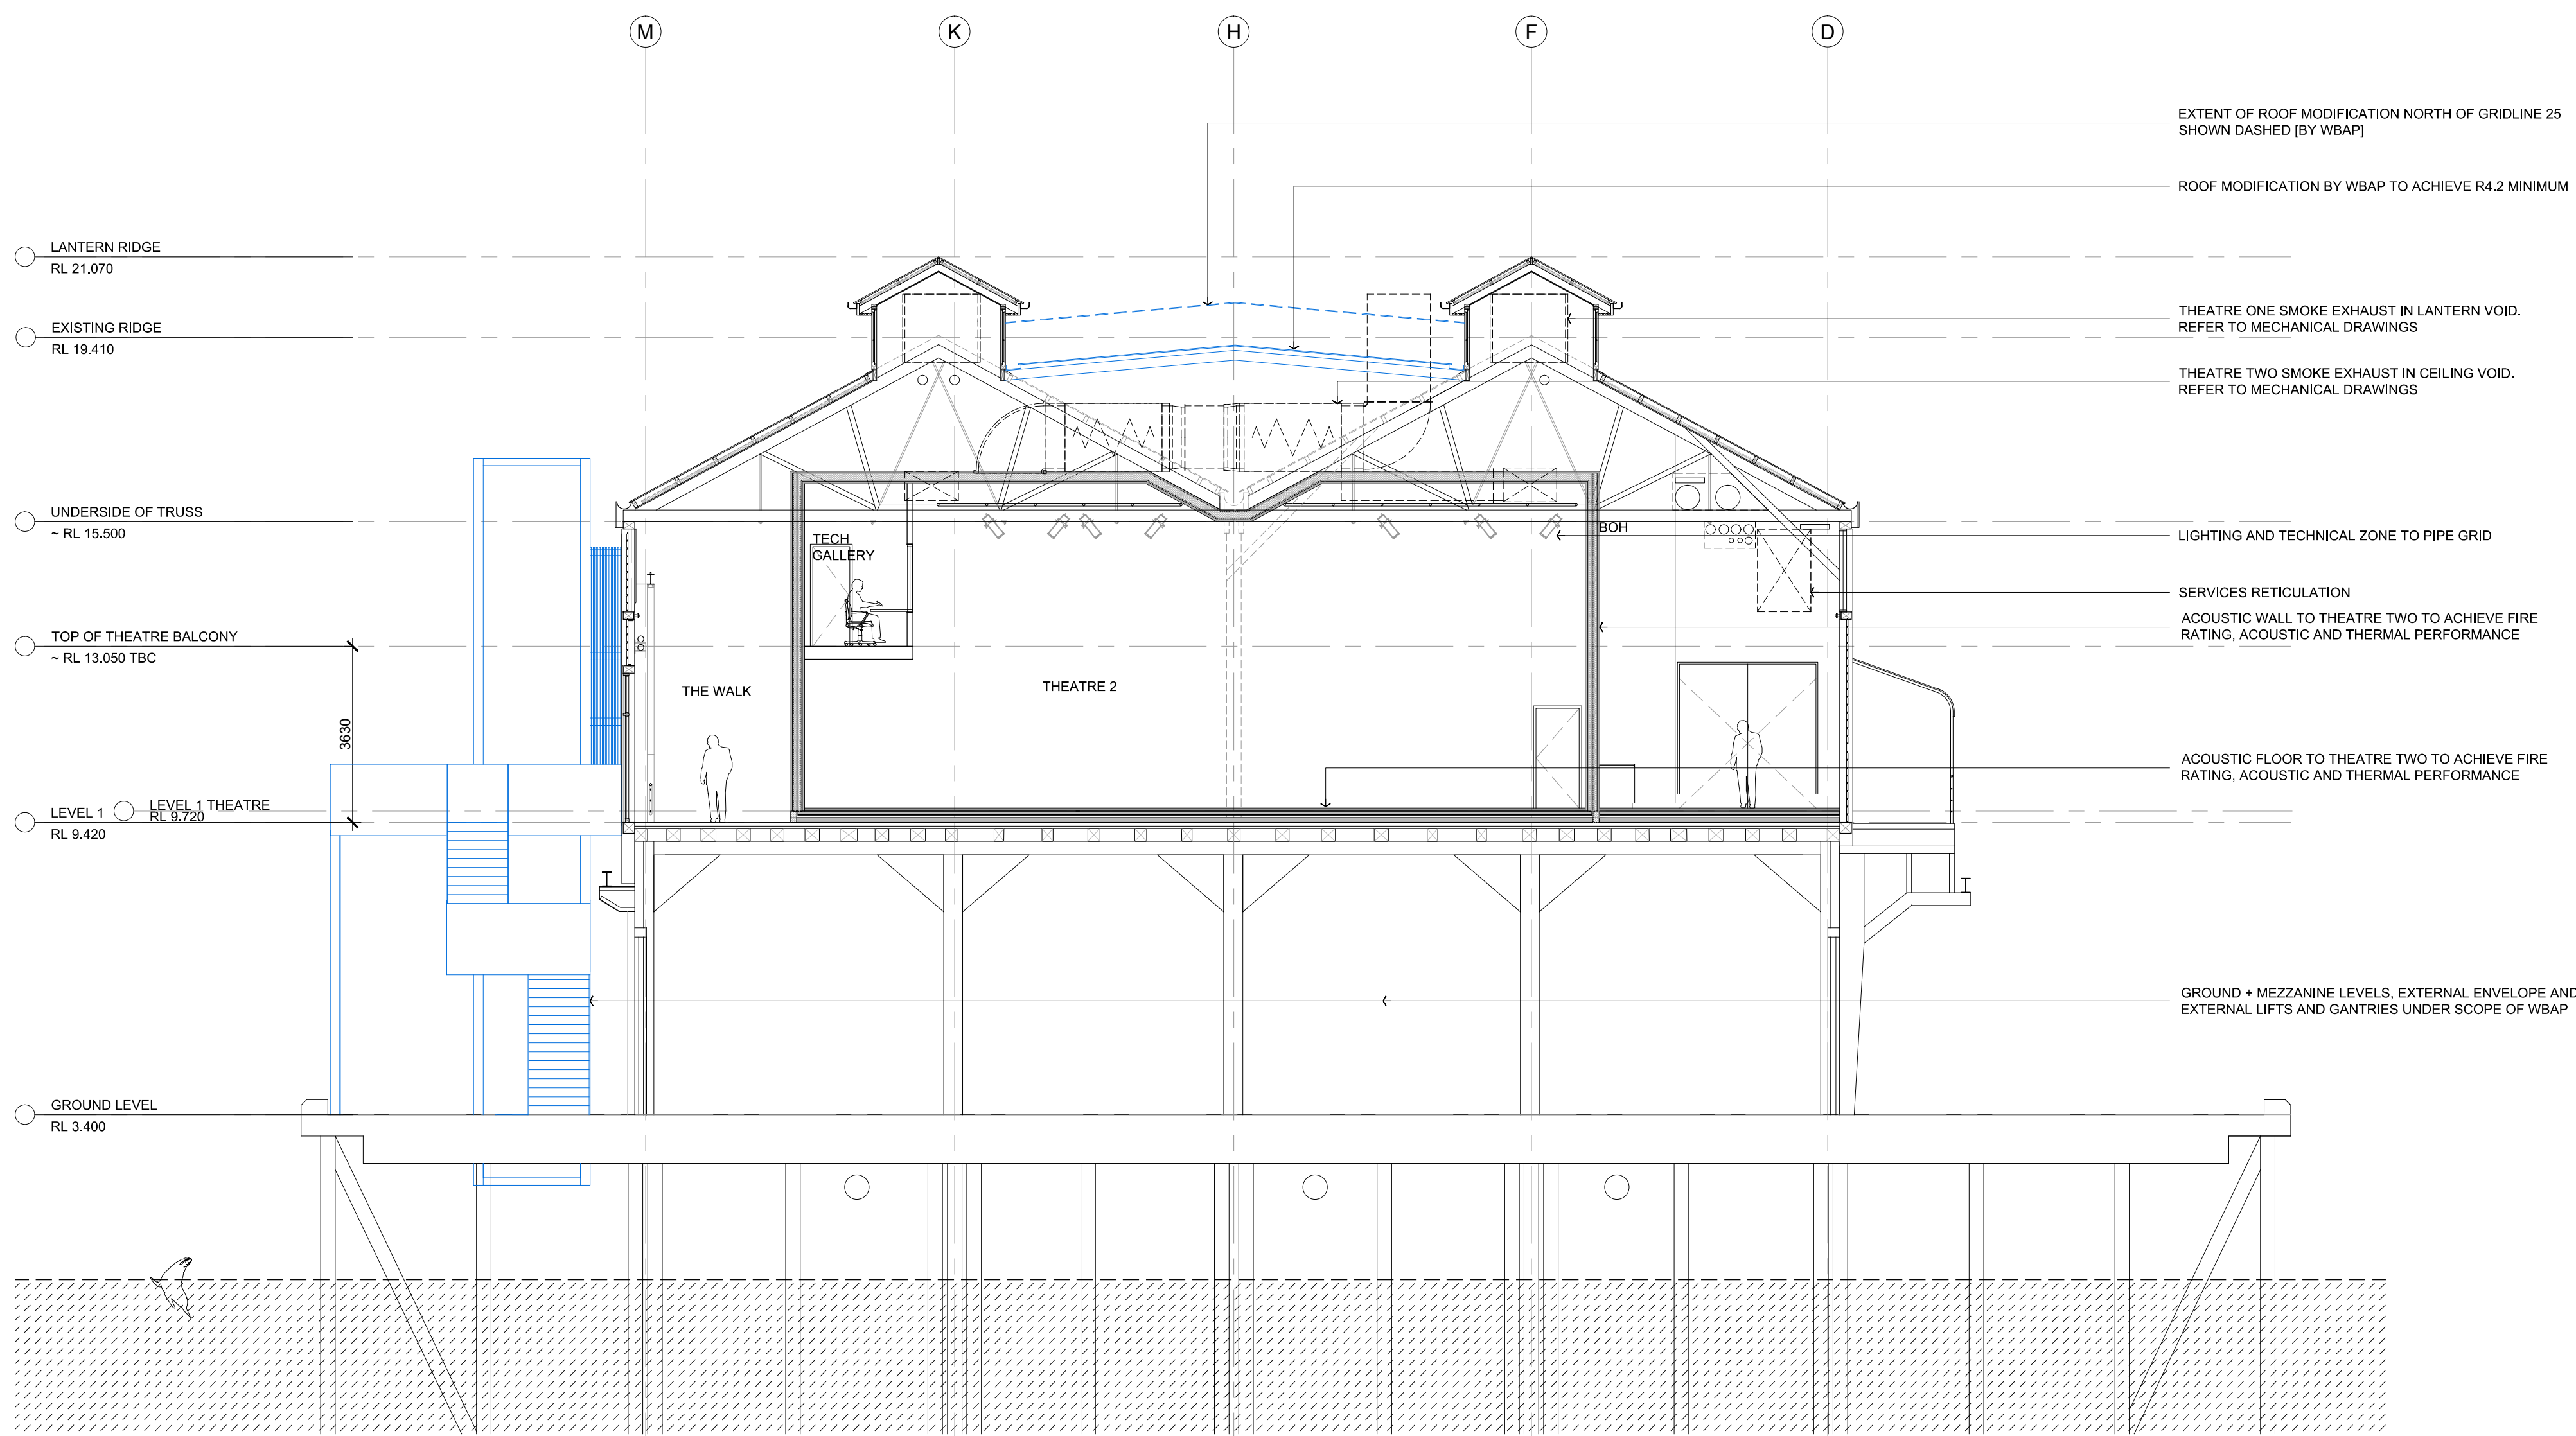


SECTION I
THROUGH THEATRE 2

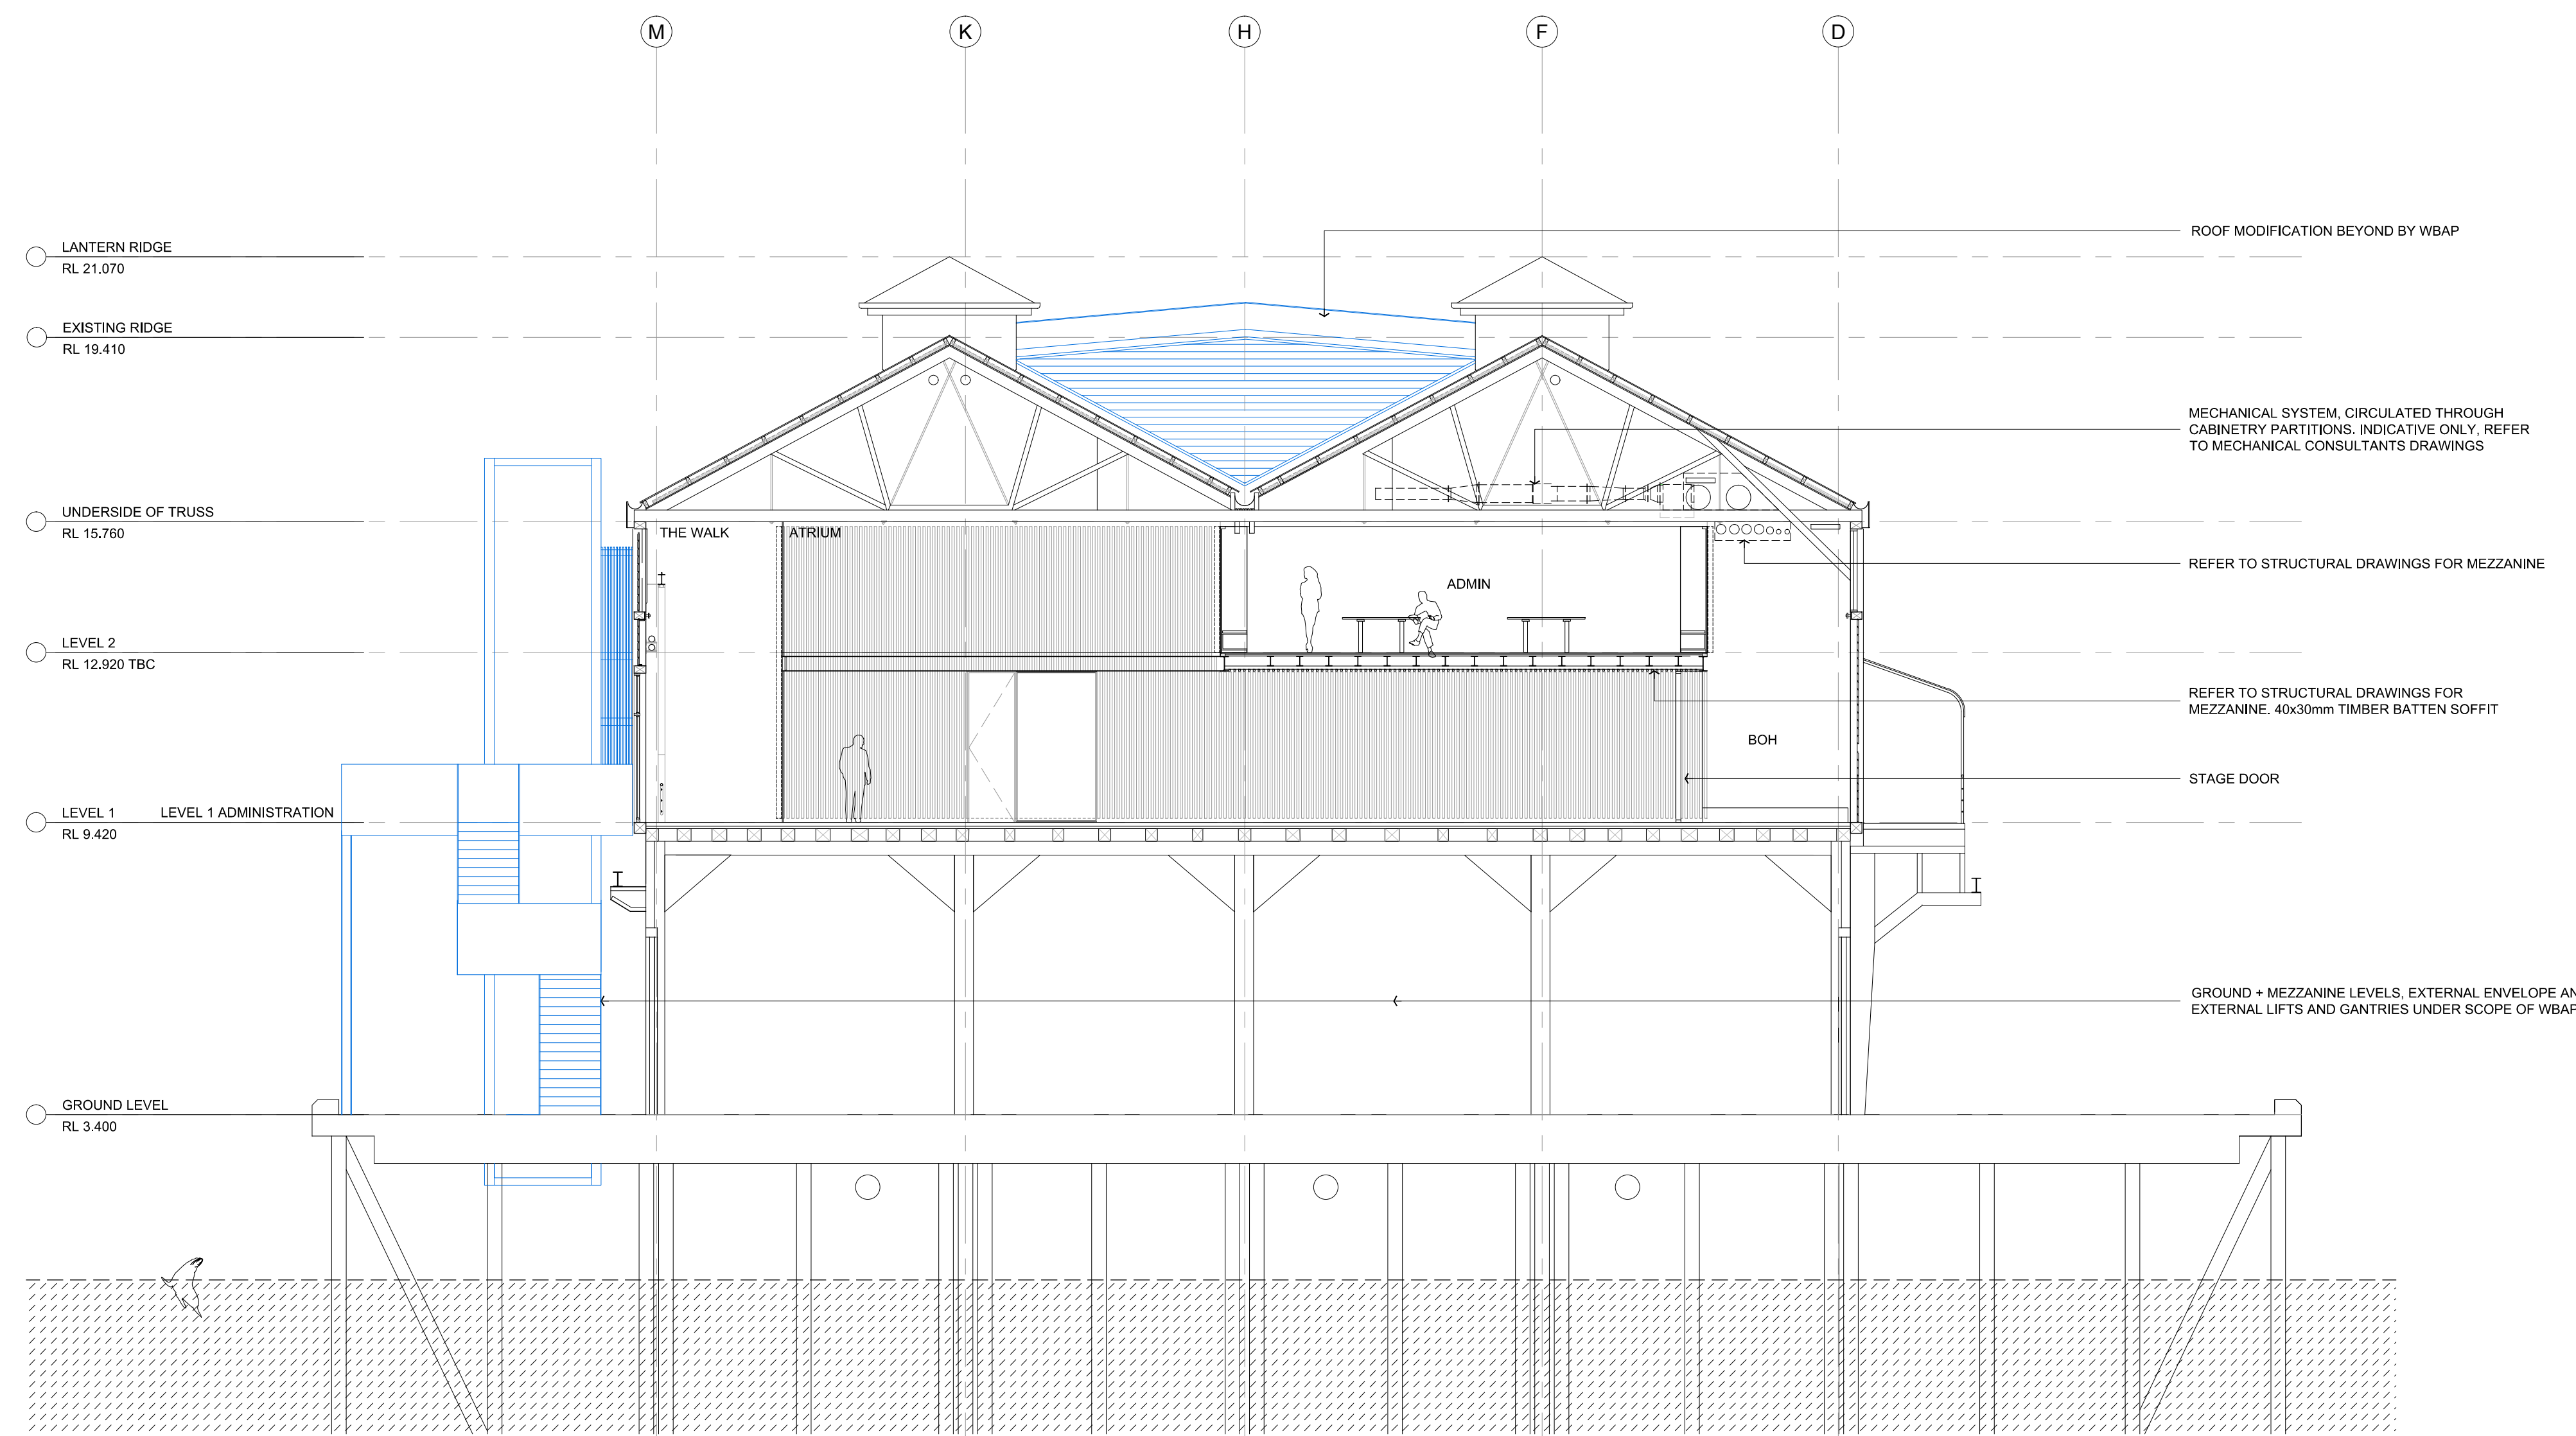

SECTION L
THROUGH ATRIUM

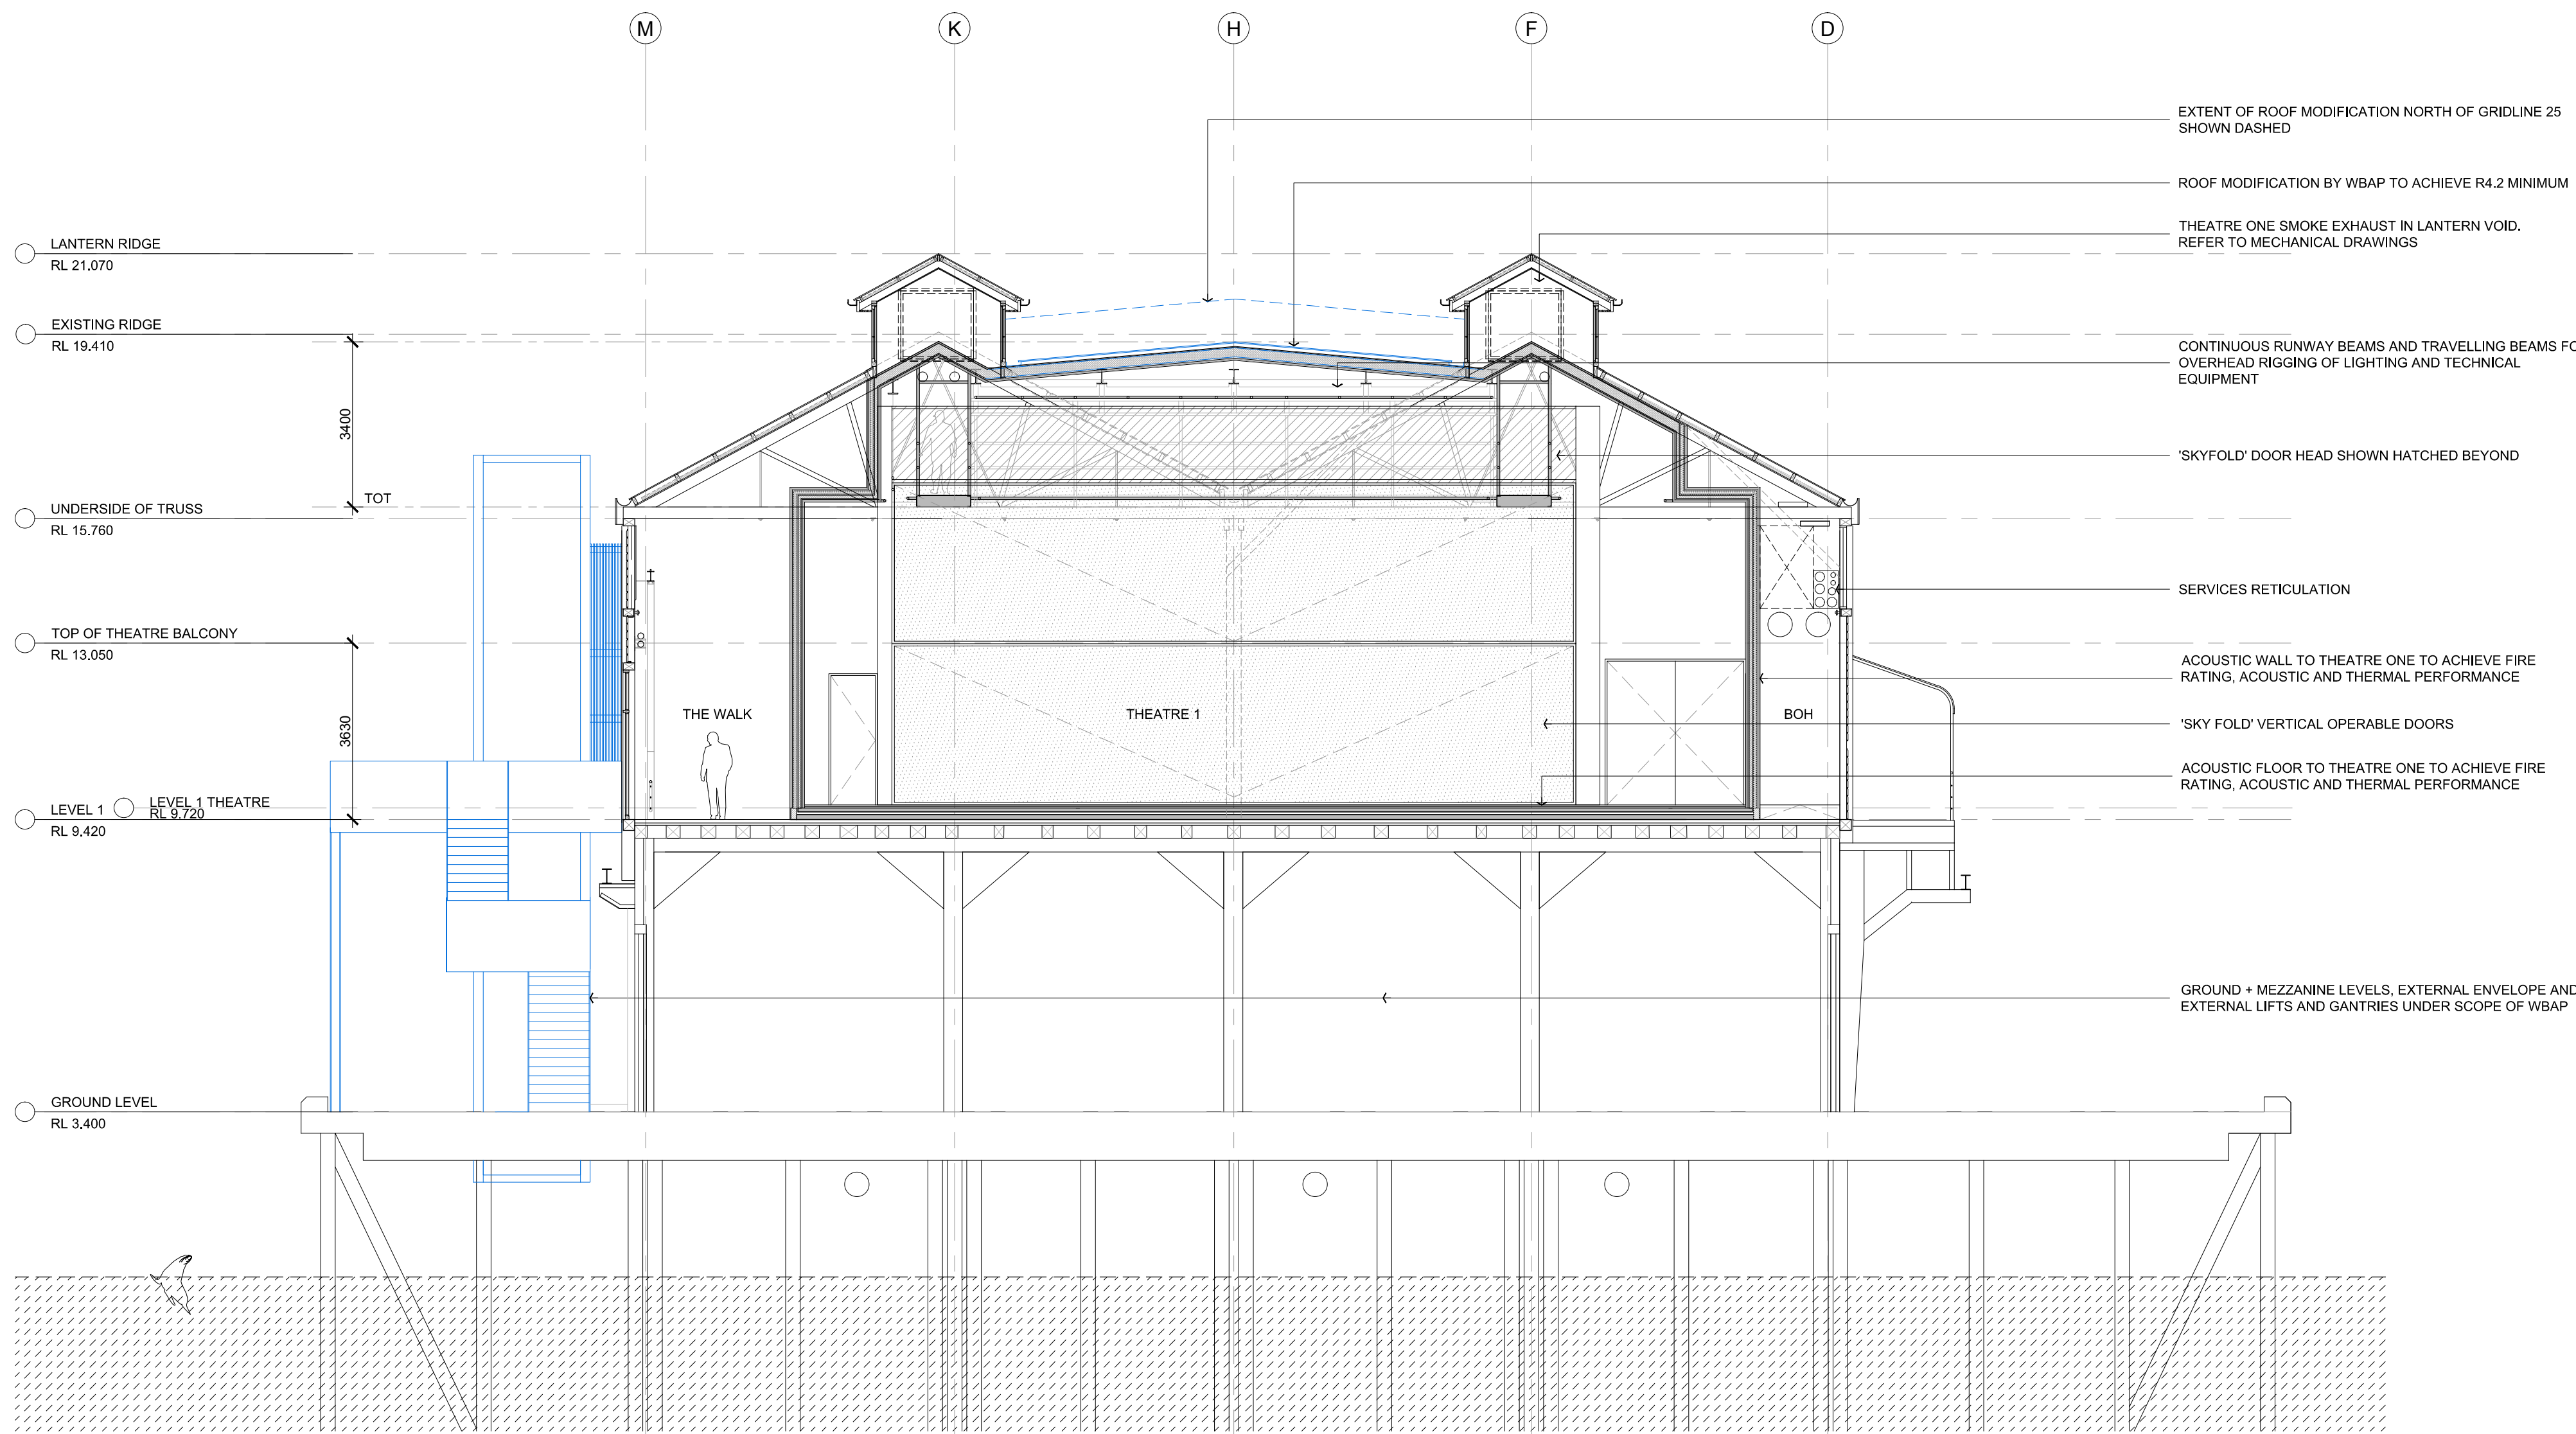

SECTION J
THROUGH THEATRE 1 LOWER ROOF MODIFICATION

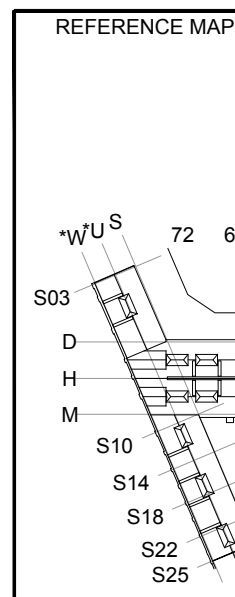

NOTES

1. DO NOT SCALE DRAWINGS. WRITTEN DIMENSIONS GOVERN.
2. ALL DIMENSIONS ARE IN MILLIMETRES UNLESS NOTED OTHERWISE.
3. ALL DIMENSIONS SHALL BE VERIFIED ON SITE BEFORE PROCEEDING WITH THE WORK. HASSELL SHALL BE NOTIFIED IN WRITING OF ANY DISCREPANCIES.
4. THIS DRAWING MUST BE READ IN CONJUNCTION WITH ALL RELEVANT CONTRACTS, SPECIFICATIONS AND DRAWINGS.

© COPYRIGHT OF THIS DRAWING IS VESTED IN HASSELL LTD. 2016 HASSELL LTD.

THIS DRAWING IS AN UNCONTROLLED COPY UNLESS NOTED OTHERWISE.

REV	DESCRIPTION	DATE
04	ISSUE FOR SSQA	12.10.16
03	ISSUE FOR PRICING	05.10.16
02	FOR INFORMATION	20.09.16
01	FOR INFORMATION	05.08.16

MATERIALS AND FINISHES	PROPOSED
EXISTING	CONCRETE
EC001 EXISTING TIMBER BATTENS	TC001 ACOUSTIC TIMBER FLOOR
EC002 EXISTING JOI	TC002 FORKLIFT TRAFFICABLE PLY
EC003 EXISTING ACOUSTIC CEILING	TC003 PLYWOOD FLOORING
EC004 EXISTING PLASTERBOARD	TC004 FEATURE TIMBER (PARQUET)
EC005 UNDERSIDE EXISTING MEZZ	TC005 MEZZANINE PLYWOOD FLOOR
EC006 EXISTING IRONBARK FLOOR	TC006 KITCHEN TILES
EC007 EXISTING DECORING	TC007 FOH FACILITIES TILE
EC008 EXISTING CONCRETE	TC008 BOH FACILITIES TILE
PROPOSED	CA001 CARPET TILE 1
CL001 BATTENS TO MATCH EXISTING	CA002 CARPET TILE 2
TC001 PLYWOOD CEILING	CA003 CARPET TILE 2
TC002 ACOUSTIC PLYWOOD	RF001 RESILIENT FLOOR FINISH
TC003 100MM TIMBER BOARD, 20MM GAP	
TC004 PLASTERBOARD, PAINT FINISH	

CONSULTANT	CONSTRUCTION MANAGEMENT	HERITAGE CONSULTANT	MECHANICAL ENGINEER	STATUTORY PLANNER	VERTICAL TRANSPORT
ACCESSIBILITY SOLUTIONS P: 9695 1940 E: marnie@accessibility.com.au	CADENCE P: 9557 8886 E: robert.lashman@cadence.com.au	TROPICAN AND TROPICAN ARCHITECTS P: 9251 3250 E: tropican@tropicanarchitects.com.au	ARUP P: 9320 9982 E: robert.lashman@arup.com	MG PLANNING P: 9719 3118 E: tim@mgplanning.com.au	ARUP P: 9320 9982 E: scott.hargreaves@arup.com
ACOUSTIC CONSULTANT	ELECTRICAL ENGINEER	HYDRAULIC CONSULTANT	PROJECT MANAGEMENT	STRUCTURAL ENGINEER	WASTE CONSULTANT
CHARCOALBLUE P: 93 9417 6524 E: eric.lawrence@charcoalblue.com	ARUP P: 9320 9982 E: eric.lawrence@arup.com	ROOT PROJECTS AUSTRALIA P: 8272 9300 E: root@rootprojects.com.au	ARUP P: 9320 9982 E: eric.lawrence@arup.com	TAYLOR THOMSON WHITTING P: 9439 7288 E: jayanne.manning@arup.com	ARUP P: 9320 9982 E: jayanne.manning@arup.com
ACOUSTIC CONSULTANT	ESD CONSULTANT	ICT AND AV ENGINEER	QUANTITY SURVEYOR		
ARUP P: 9320 9982 E: chris.howard@arup.com	ARUP P: 9320 9982 E: chris.howard@arup.com	ARUP P: 9320 9982 E: chris.howard@arup.com	MBM P: 9270 1000 E: dm@mbm.com.au		
BCA CONSULTANT	FIRE SERVICES ENGINEER	KITCHEN CONSULTANT	SPECIALIST LIGHTING		
BLACKETT MACGILLIVRAE - GCLDSMITH P: 9211 7777 E: bruce@blackettmacgillivrae.com.au	ARUP P: 9320 9982 E: rebecca.cadom@arup.com	ARUP P: 9320 9982 E: rebecca.cadom@arup.com	ARUP P: 9320 9982 E: rebecca.cadom@arup.com		


HERITAGE CONSULTANT	MECHANICAL ENGINEER	STATUTORY PLANNER	VERTICAL TRANSPORT
TROPICAN AND TROPICAN ARCHITECTS P: 9251 3250 E: tropican@tropicanarchitects.com.au	ARUP P: 9320 9982 E: robert.lashman@arup.com	MG PLANNING P: 9719 3118 E: tim@mgplanning.com.au	ARUP P: 9320 9982 E: scott.hargreaves@arup.com
HYDRAULIC CONSULTANT	PROJECT MANAGEMENT	STRUCTURAL ENGINEER	WASTE CONSULTANT
ROOT PROJECTS AUSTRALIA P: 8272 9300 E: root@rootprojects.com.au	ARUP P: 9320 9982 E: eric.lawrence@arup.com	TAYLOR THOMSON WHITTING P: 9439 7288 E: jayanne.manning@arup.com	ARUP P: 9320 9982 E: jayanne.manning@arup.com
ICT AND AV ENGINEER	QUANTITY SURVEYOR		
ARUP P: 9320 9982 E: chris.howard@arup.com	MBM P: 9270 1000 E: dm@mbm.com.au		
KITCHEN CONSULTANT	SPECIALIST LIGHTING		
ARUP P: 9320 9982 E: rebecca.cadom@arup.com	ARUP P: 9320 9982 E: rebecca.cadom@arup.com		

HERITAGE CONSULTANT	MECHANICAL ENGINEER	STATUTORY PLANNER	VERTICAL TRANSPORT
TROPICAN AND TROPICAN ARCHITECTS P: 9251 3250 E: tropican@tropicanarchitects.com.au	ARUP P: 9320 9982 E: robert.lashman@arup.com	MG PLANNING P: 9719 3118 E: tim@mgplanning.com.au	ARUP P: 9320 9982 E: scott.hargreaves@arup.com
HYDRAULIC CONSULTANT	PROJECT MANAGEMENT	STRUCTURAL ENGINEER	WASTE CONSULTANT
ROOT PROJECTS AUSTRALIA P: 8272 9300 E: root@rootprojects.com.au	ARUP P: 9320 9982 E: eric.lawrence@arup.com	TAYLOR THOMSON WHITTING P: 9439 7288 E: jayanne.manning@arup.com	ARUP P: 9320 9982 E: jayanne.manning@arup.com
ICT AND AV ENGINEER	QUANTITY SURVEYOR		
ARUP P: 9320 9982 E: chris.howard@arup.com	MBM P: 9270 1000 E: dm@mbm.com.au		
KITCHEN CONSULTANT	SPECIALIST LIGHTING		
ARUP P: 9320 9982 E: rebecca.cadom@arup.com	ARUP P: 9320 9982 E: rebecca.cadom@arup.com		

CLIENT	SYDNEY THEATRE COMPANY
The Wharf, Pier 4 Hickson Road, Walsh Bay	

CONSULTANT	STC50 - SYDNEY THEATRE COMPANY
HASSELL LIMITED ACN 007 711 435 LEVEL 2 PIER 8/9 23 HICKSON ROAD SYDNEY NSW 2000 AUSTRALIA SYDNEY@HASSELLSTUDIO.COM T 61 2 9101 2000	
PROJECT	STC50 - SYDNEY THEATRE COMPANY

DRAWING TITLE	CROSS SECTIONS
STATUS	FOR INFORMATION
SCALE @ A0	1:100
DRAWN	SB
CO-ORD	CA
REVIEWED	CA
APPROVED	KMcB
PROJECT NUMBER	STC50 - 011509
DRAWING NUMBER	STC_A_3003
REV	04

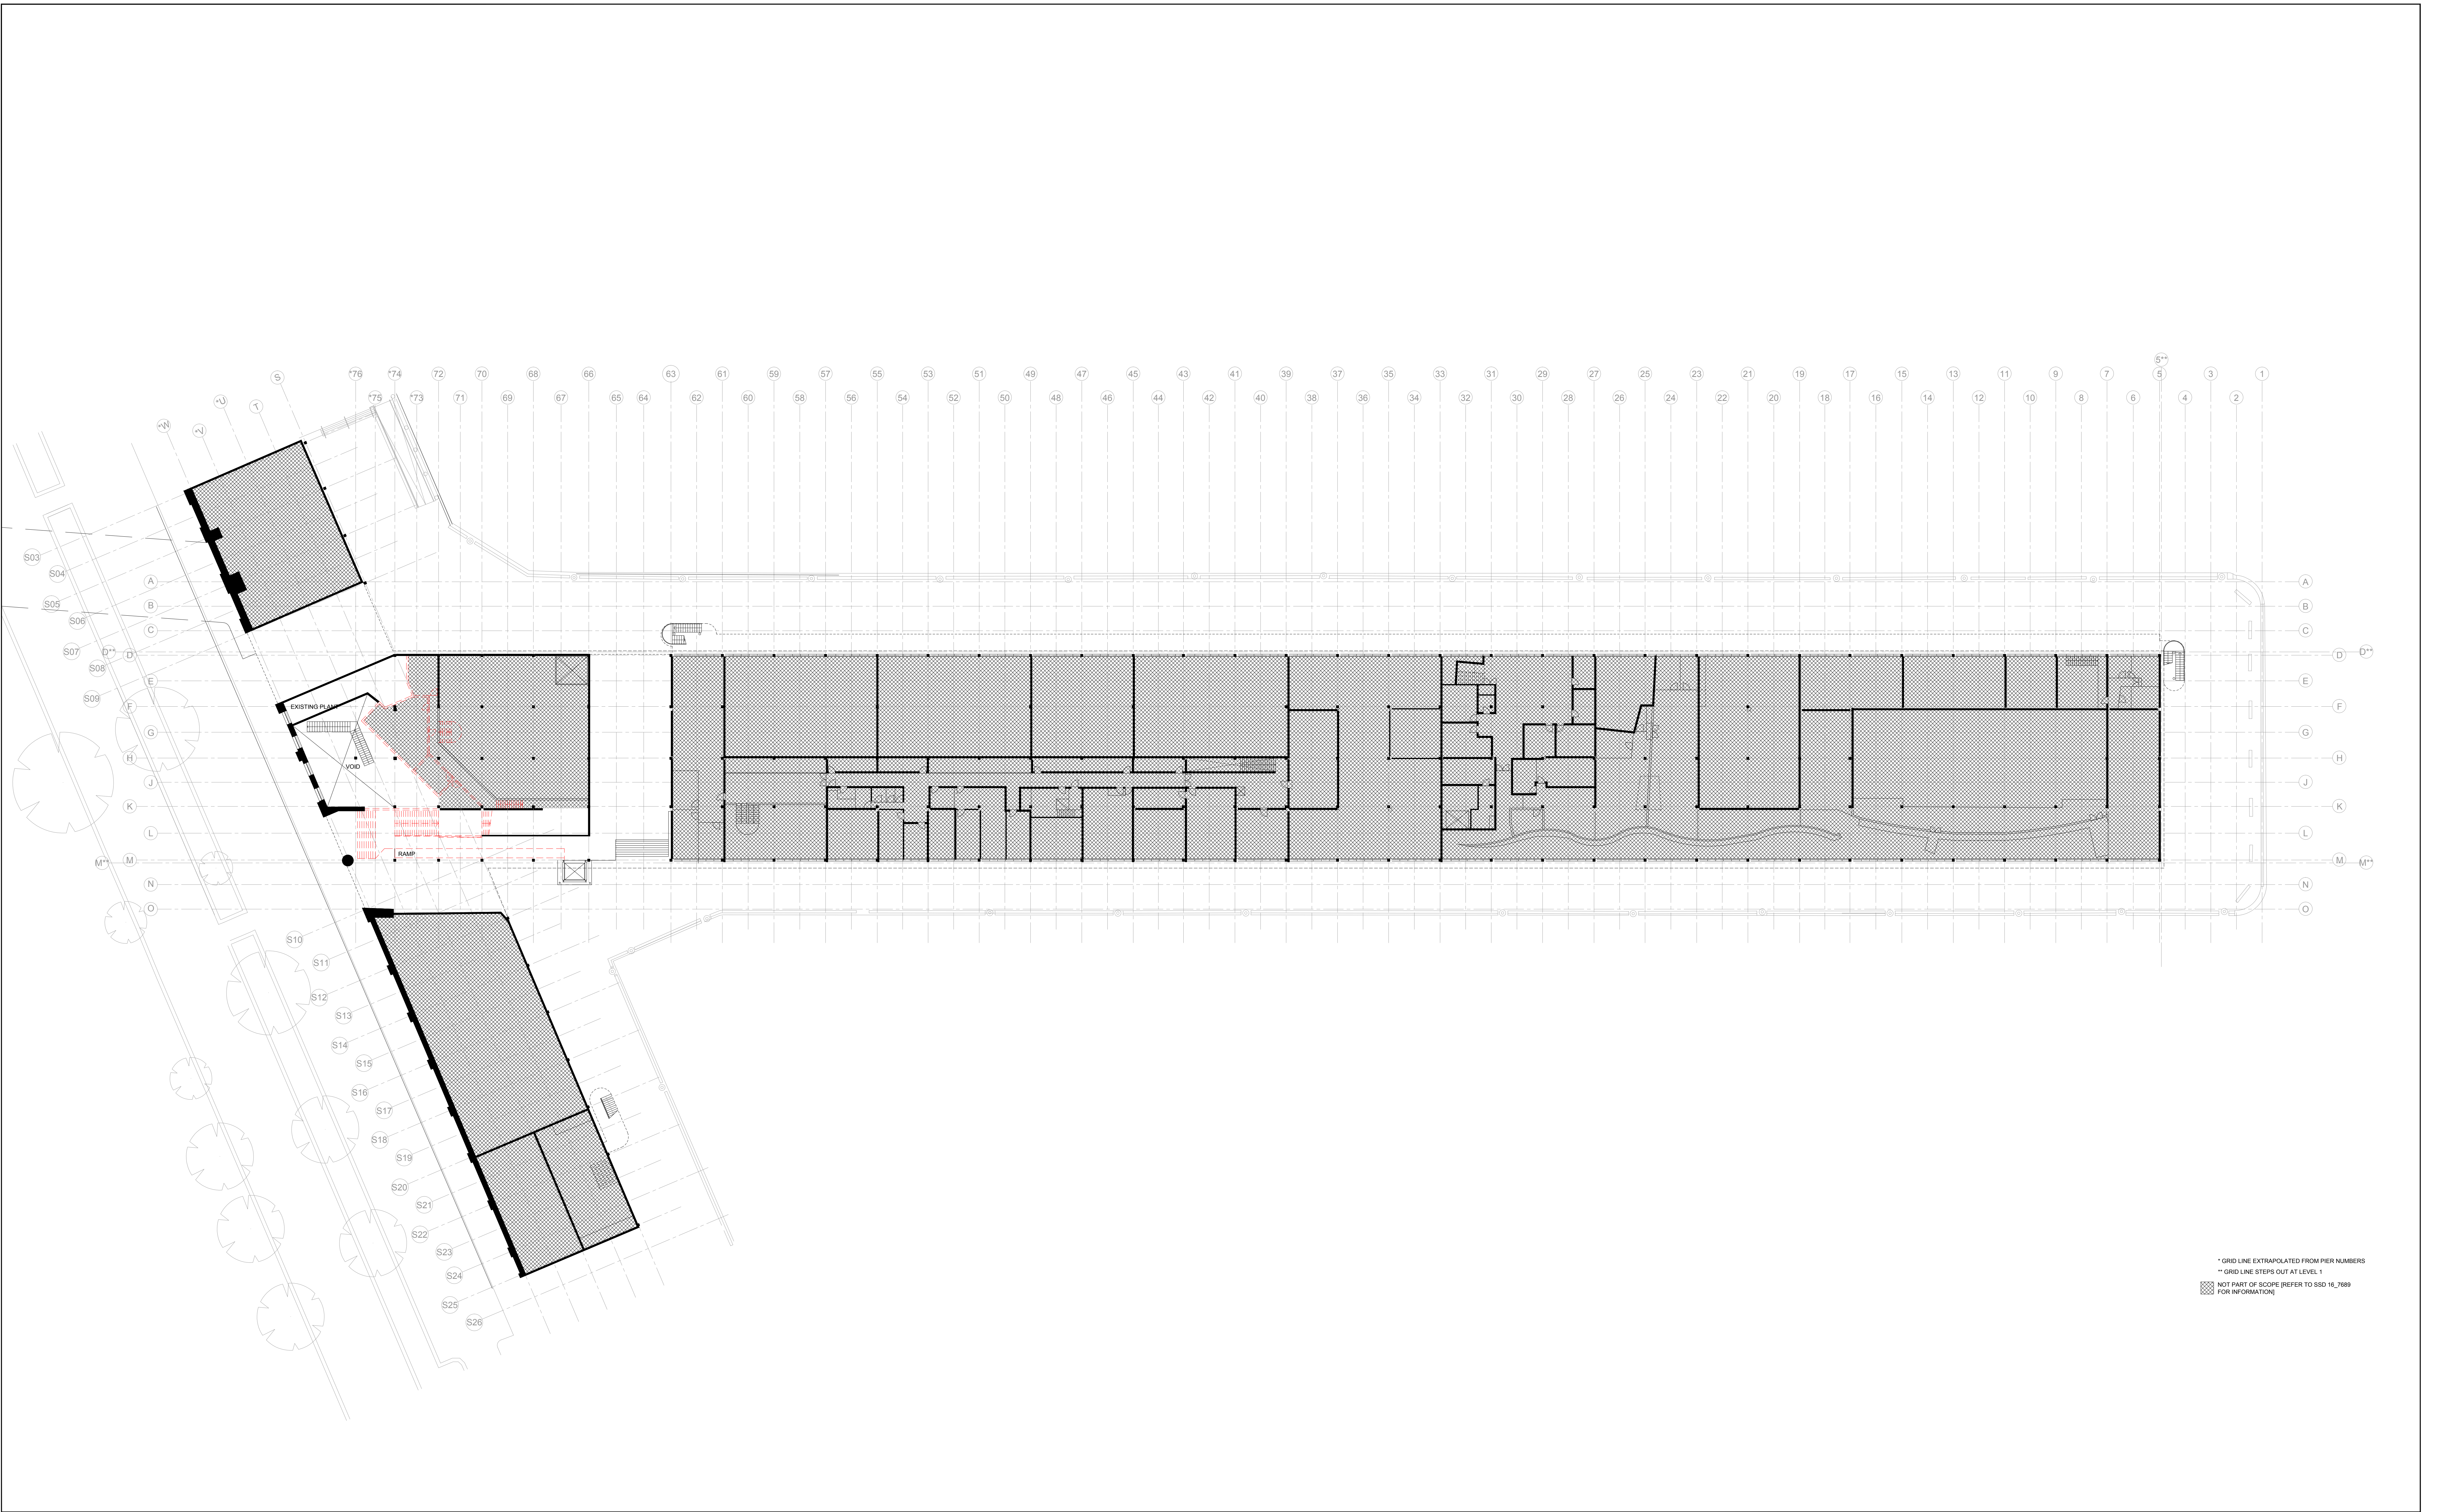

REFERENCE MAP

NOTES

1. DO NOT SCALE DRAWINGS. WRITTEN DIMENSIONS GOVERN.
2. ALL DIMENSIONS ARE IN MILLIMETRES UNLESS NOTED OTHERWISE.
3. ALL DIMENSIONS SHALL BE VERIFIED ON SITE BEFORE PROCEEDING WITH THE WORK. HASSELL SHALL BE NOTIFIED IN WRITING OF ANY DISCREPANCIES.
4. THIS DRAWING MUST BE READ IN CONJUNCTION WITH ALL RELEVANT CONTRACTS, SPECIFICATIONS AND DRAWINGS.

© COPYRIGHT OF THIS DRAWING IS VESTED IN HASSELL LTD. 2016 HASSELL LTD.

THIS DRAWING IS AN UNCONTROLLED COPY UNLESS NOTED OTHERWISE.

REV	DESCRIPTION	DATE
05	ISSUE FOR SSDA	12.10.16
04	ISSUE FOR PRICING	05.10.16
03	FOR PRICING	20.06.16
02	FOR INFORMATION	24.06.16
01	FOR INFORMATION	22.06.16

MATERIALS AND FINISHES

EXISTING

- EC001 EXISTING TIMBER BATTENS
- EC002 EXISTING FOIL
- EC003 EXISTING ACOUSTIC CEILING
- EC004 EXISTING PLASTERBOARD
- EC005 UNDERSIDE EXISTING MEZZ.
- ET001 EXISTING IRONBARK FLOOR
- ET002 EXISTING DECKING
- EC001 EXISTING CONCRETE

PROPOSED

- SC001 BATTENS TO MATCH EXISTING
- TL001 PLWOOD CEILING
- TL002 ACOUSTIC PLYWOOD
- TL003 100MM TIMBER BOARD, 20MM GAP
- PL001 PLASTERBOARD, PAINT FINISH

ACCESS CONSULTANT

ACCESSIBILITY SOLUTIONS

P: 9695 1940
E: marnie@accesson.com

ACOUSTIC CONSULTANT

CHARCOALBLUE

P: 03 9417 6524
E: eric.lawrence@charcoalblue.com

ACOUSTIC CONSULTANT

ARUP

P: 9320 9982
E: chris.hedges@arup.com

BCA CONSULTANT

BLACKETT MACGUIRE + GOLDSMITH

P: 9211 7777
E: brian@omplug.com.au

CONSTRUCTION MANAGEMENT

CADENCE

P: 9557 8866
E: jayashah@cadenceaustr.com

ELECTRICAL ENGINEER

ARUP

P: 9320 9982
E: eric.sere@arup.com

ESD CONSULTANT

ARUP

P: 9320 9982
E: tm.agoos@arup.com

FIRE SERVICES ENGINEER

ARUP

P: 9320 9982
E: rick.howard@arup.com

HERITAGE CONSULTANT

TROPMAN AND TROPMAN ARCHITECTS

P: 9251 3250
E: tropman@tropmanarchitects.com.au

HYDRAULIC CONSULTANT

ARUP

P: 9320 9982
E: rick.howard@arup.com

ICT AND AV ENGINEER

ARUP

P: 9320 9982
E: eric.sere@arup.com

KITCHEN CONSULTANT

SINAGISTER DESIGN GROUP

P: 9211 7777
E: john@gaugardesign.com.au

MECHANICAL ENGINEER

ARUP

P: 9320 9982
E: robert.lashman@arup.com

PROJECT MANAGEMENT

ROOT PROJECTS AUSTRALIA

P: 8272 9300
E: root@rootprojects.com.au

QUANTITY SURVEYOR

MBM

P: 9270 1000
E: dm@mbmpt.com.au

SPECIALIST LIGHTING

ARUP

P: 9320 9982
E: rebecca.cadom@arup.com

STATUTORY PLANNER

MG PLANNING

P: 9715 3118
E: timler@mgplanning.com.au

STRUCTURAL ENGINEER

TAYLOR THOMSON WHITTING

P: 9439 7288
E: gareth.tah@ttw.com.au

SURVEYOR

LTS LOCKLEY

P: 9365 7336
E: glenn@lockley.com.au

THEATRE CONSULTANT

CHARCOALBLUE

P: 03 9417 6524
E: eric.lawrence@charcoalblue.com

VERTICAL TRANSPORT

ARUP

P: 9320 9982
E: scott.hampson@arup.com

WASTE CONSULTANT

ARUP

P: 9320 9982
E: jayanne.manning@arup.com

CLIENT

SYDNEY THEATRE COMPANY

The Wharf, Pier 4
Hickson Road, Walsh Bay

CONSULTANT

HASSELL LIMITED ACN 007 711 435
LEVEL 2 PIER 8/9 23 HICKSON ROAD
SYDNEY NSW 2000 AUSTRALIA
SYDNEY@HASSELLSTUDIO.COM
T 61 2 9101 2000

HASSELL

PROJECT

STC50 - SYDNEY THEATRE COMPANY

DRAWING TITLE


MEZZANINE LEVEL DEMOLITION PLAN

STATUS

FOR INFORMATION

SCALE @ A0	DRAWN	CO-ORD	REVIEWED	APPROVED
1:250	CA		CA	KMcB

PROJECT NUMBER	DRAWING NUMBER	REV
STC50 - 011509	STC_A_0301	05

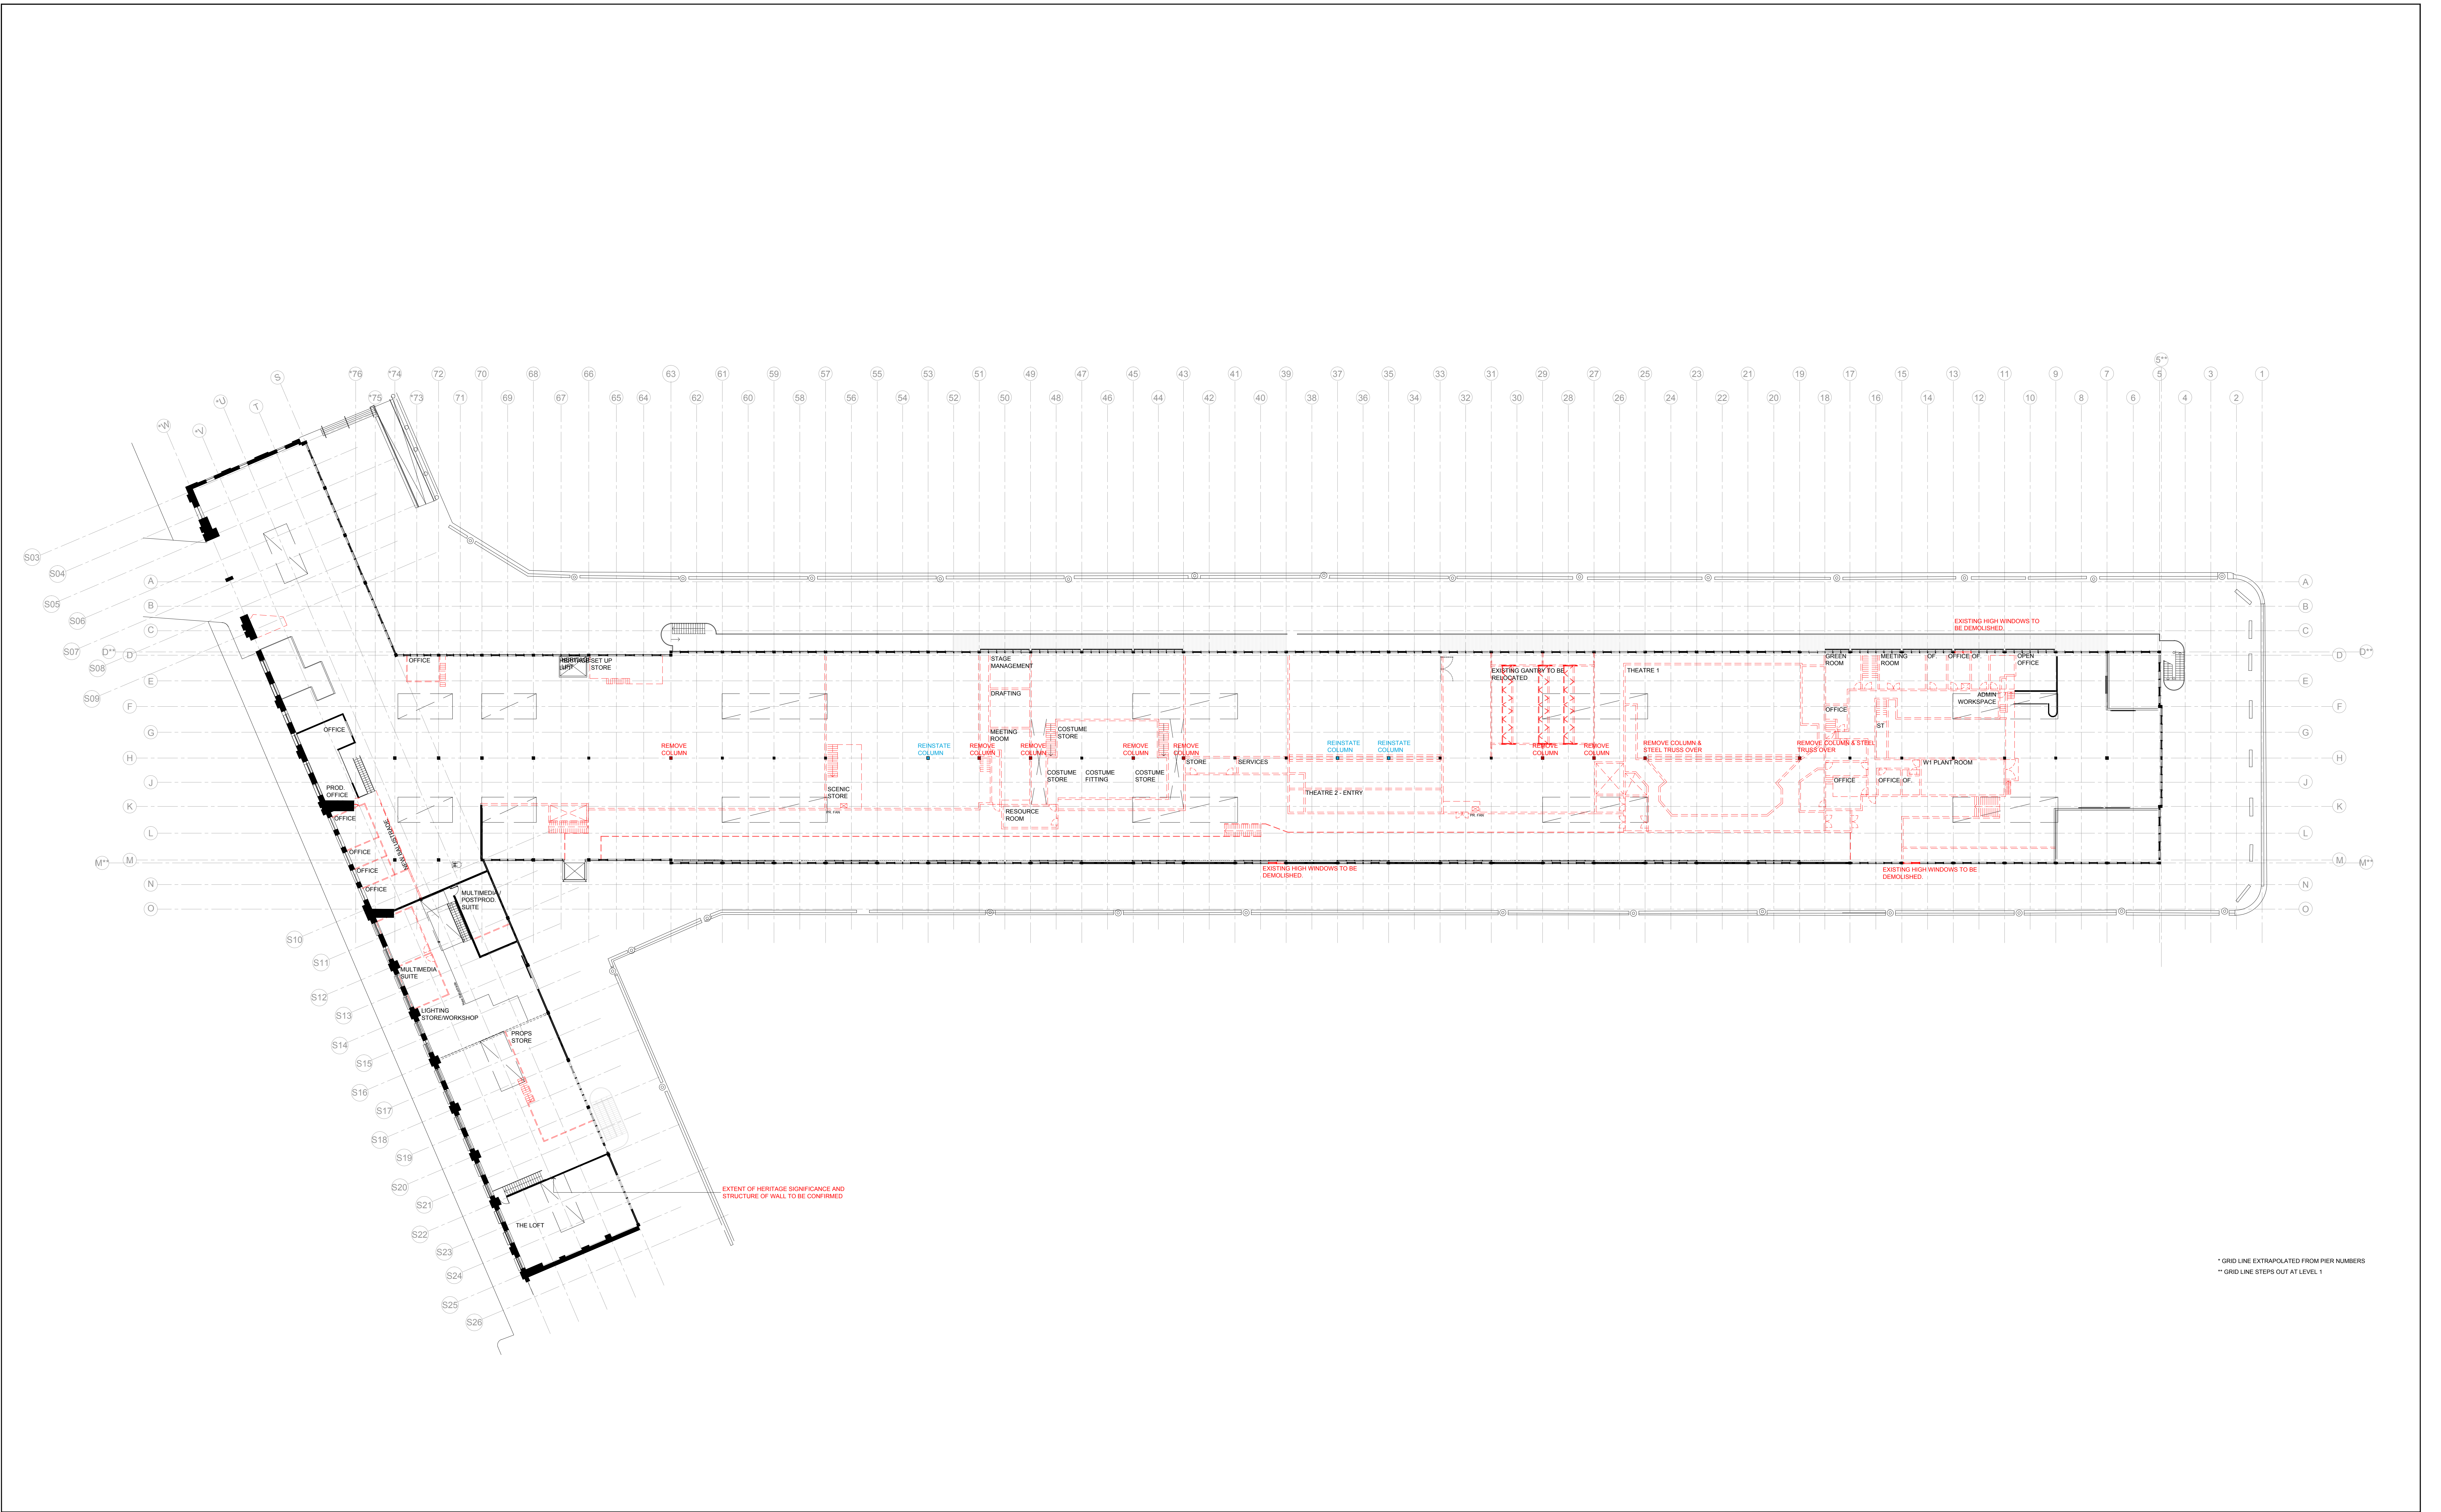

* GRID LINE EXTRAPOLATED FROM PIER NUMBERS
** GRID LINE STEPS OUT AT LEVEL 1

REFERENCE MAP

NOTES

1. DO NOT SCALE DRAWINGS. WRITTEN DIMENSIONS GOVERN.
2. ALL DIMENSIONS ARE IN MILLIMETRES UNLESS NOTED OTHERWISE.
3. ALL DIMENSIONS SHALL BE VERIFIED ON SITE BEFORE PROCEEDING WITH THE WORK. HASSELL SHALL BE NOTIFIED IN WRITING OF ANY DISCREPANCIES.
4. THIS DRAWING MUST BE READ IN CONJUNCTION WITH ALL RELEVANT CONTRACTS, SPECIFICATIONS AND DRAWINGS.

© COPYRIGHT OF THIS DRAWING IS VESTED IN HASSELL LTD. 2016 HASSELL LTD.

THIS DRAWING IS AN UNCONTROLLED COPY UNLESS NOTED OTHERWISE.

06 ISSUE FOR SDA
05 ISSUE FOR PRICING
04 FOR INFORMATION
03 FOR INFORMATION
02 FOR INFORMATION
01 FOR INFORMATION

REV DESCRIPTION

12.10.16
05.10.16
20.09.16
05.08.16
24.08.16
22.08.16

DATE

MATERIALS AND FINISHES

EXISTING

- EC001 EXISTING TIMBER BATTENS
- EC002 EXISTING JOIST
- EC003 EXISTING ACOUSTIC CEILING
- EC004 EXISTING PLASTERBOARD
- EC005 UNDERSIDE EXISTING MEZZ
- EC006 EXISTING IRONBARK FLOOR
- EC007 EXISTING DECORING
- EC008 EXISTING CONCRETE

PROPOSED

- PL001 BATTENS TO MATCH EXISTING
- PL002 PLWOOD CEILING
- PL003 ACOUSTIC PLWOOD
- PL004 100MM TIMBER BOARD, 20MM GAP
- PL005 PLASTERBOARD, PAINT FINISH

CONCRETE

- TM001 ACOUSTIC TIMBER FLOOR
- TM002 FORKLIFT TRAFFICABLE PLY
- TM003 PLWOOD FLOORING
- TM004 FEATURE TIMBER (PARQUET)
- TM005 MEZZANINE PLWOOD FLOOR
- TM006 KITCHEN TILES
- TM007 BOH FACILITIES TILE
- TM008 CARPET TILE 1
- TM009 CARPET TILE 2
- TM010 RESILIENT FLOOR FINISH

ACCESS CONSULTANT

ACCESSIBILITY SOLUTIONS
P: 9695 1940
E: m.manning@access.com.au

ACOUSITIC CONSULTANT

CHARCOALBLUE
P: 03 9417 6524
E: eric.lawrence@charcoalblue.com

ACOUSITIC CONSULTANT

ARUP
P: 9320 9982
E: chris.felton@arup.com

BCA CONSULTANT

BLACKETT MACGILLIVRAY - GOLDSMITH
P: 9211 7777
E: brian@omplugs.com.au

CONSTRUCTION MANAGEMENT

CADENCE
P: 9557 8886
E: j.zavacki@cadenceaust.com

ELECTRICAL ENGINEER

ARUP
P: 9320 9982
E: n.howard@arup.com

ESD CONSULTANT

ARUP
P: 9320 9982
E: tm.algood@arup.com

FIRE SERVICES ENGINEER

ARUP
P: 9320 9982
E: rebecca.cadom@arup.com

HERITAGE CONSULTANT

TROPMAN AND TROPMAN ARCHITECTS
P: 9251 3250
E: tropman@tropmanarchitects.com.au

MECHANICAL ENGINEER

ARUP
P: 9320 9982
E: robert.laidman@arup.com

STATUTORY PLANNER

MG PLANNING
P: 9719 3118
E: timothy@mgplanning.com.au

STRUCTURAL ENGINEER

TAYLOR THOMSON WHITTING
P: 9439 7288
E: j.pfeiffer@ttw.com.au

WASTE CONSULTANT

ARUP
P: 9320 9982
E: j.pfeiffer@ttw.com.au

QUANTITY SURVEYOR

MBM
P: 9270 1000
E: dm@mbmpt.com.au

SPECIALIST LIGHTING

ARUP
P: 9320 9982
E: rebecca.cadom@arup.com

KITCHEN CONSULTANT

BLACKETT MACGILLIVRAY - GOLDSMITH
P: 9211 7777
E: brian@omplugs.com.au

HYDRAULIC CONSULTANT

ROOT PROJECTS AUSTRALIA
P: 8272 9300
E: root@rootprojects.com.au

ICT AND AV ENGINEER

ARUP
P: 9320 9982
E: chris.felton@arup.com

MECHANICAL ENGINEER

ARUP
P: 9320 9982
E: robert.laidman@arup.com

STATUTORY PLANNER

MG PLANNING
P: 9719 3118
E: timothy@mgplanning.com.au

STRUCTURAL ENGINEER

TAYLOR THOMSON WHITTING
P: 9439 7288
E: j.pfeiffer@ttw.com.au

WASTE CONSULTANT

ARUP
P: 9320 9982
E: j.pfeiffer@ttw.com.au

QUANTITY SURVEYOR

MBM
P: 9270 1000
E: dm@mbmpt.com.au

SPECIALIST LIGHTING

ARUP
P: 9320 9982
E: rebecca.cadom@arup.com

KITCHEN CONSULTANT

BLACKETT MACGILLIVRAY - GOLDSMITH
P: 9211 7777
E: brian@omplugs.com.au

HYDRAULIC CONSULTANT

ROOT PROJECTS AUSTRALIA
P: 8272 9300
E: root@rootprojects.com.au

ICT AND AV ENGINEER

ARUP
P: 9320 9982
E: chris.felton@arup.com

MECHANICAL ENGINEER

ARUP
P: 9320 9982
E: robert.laidman@arup.com

STATUTORY PLANNER

MG PLANNING
P: 9719 3118
E: timothy@mgplanning.com.au

STRUCTURAL ENGINEER

TAYLOR THOMSON WHITTING
P: 9439 7288
E: j.pfeiffer@ttw.com.au

WASTE CONSULTANT

ARUP
P: 9320 9982
E: j.pfeiffer@ttw.com.au

QUANTITY SURVEYOR

MBM
P: 9270 1000
E: dm@mbmpt.com.au

SPECIALIST LIGHTING

ARUP
P: 9320 9982
E: rebecca.cadom@arup.com

KITCHEN CONSULTANT

BLACKETT MACGILLIVRAY - GOLDSMITH
P: 9211 7777
E: brian@omplugs.com.au

CLIENT

SYDNEY THEATRE COMPANY

The Wharf, Pier 4
Hickson Road, Walsh Bay

CONSULTANT

HASSELL LIMITED ACN 007 711 435
LEVEL 2 PIER 8/9 23 HICKSON ROAD
SYDNEY NSW 2000 AUSTRALIA
SYDNEY@HASSELLSTUDIO.COM
T 61 2 9101 2000

HASSELL

PROJECT

STC50 - SYDNEY THEATRE COMPANY

DRAWING TITLE

LEVEL 2 DEMOLITION PLAN

STATUS


FOR INFORMATION

SCALE @ A0	DRAWN	CO-ORD	REVIEWED	APPROVED
1:250	CA		CA	KMcB

PROJECT NUMBER	DRAWING NUMBER	REV
STC50 - 011509	STC_A_0303	06

PRINT INFORMATION_PRINTED BY: Sophie Bond_ON: 2016/10/12_USING PAGESETUP_.PDF (A0 L1) halfweight.ctb_USING PLOTSTYLE TABLE: halfweight.ctb_PCS: DWG To PDF.pd_PSLTSCALE: 1_LTSKALE: 0.500000

FILENAME: tsydpnq1603011509-41A-P\Working\AutoCAD\01_S05Sheet\STC_A_0303 LEVEL 2 DEMOLITION PLAN.dwg

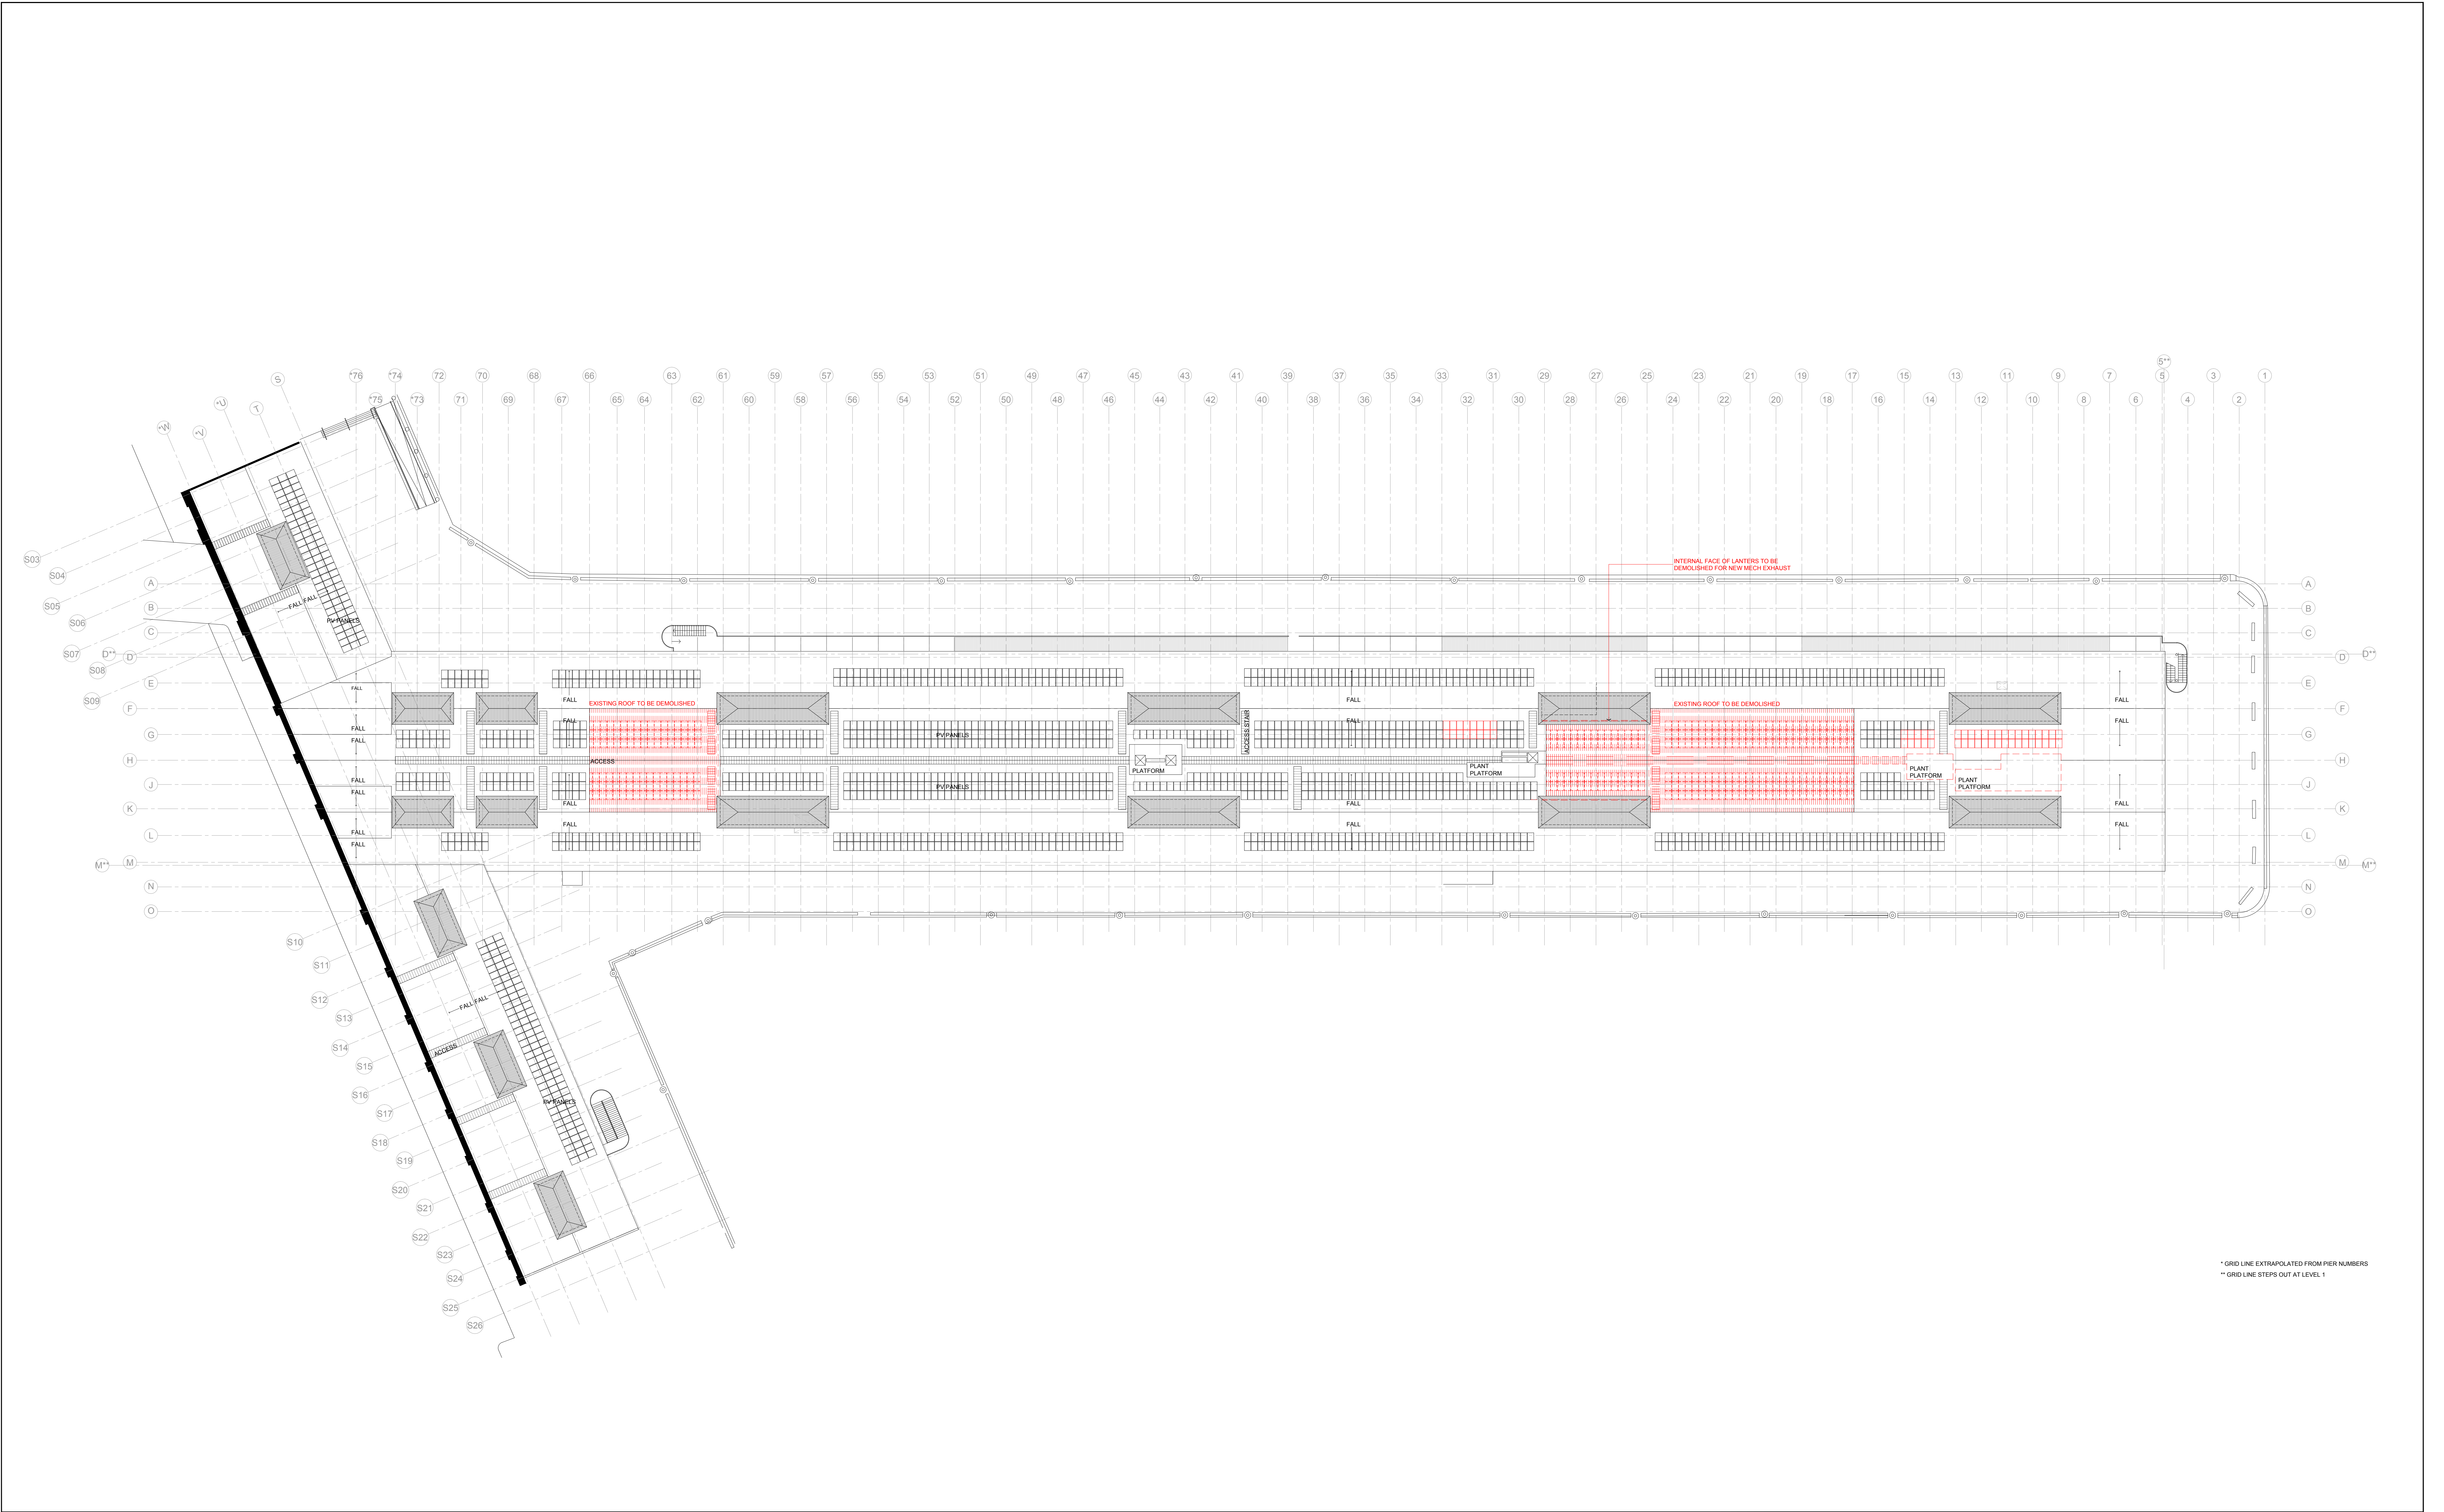

* GRID LINE EXTRAPOLATED FROM PIER NUMBERS
** GRID LINE STEPS OUT AT LEVEL 1

REFERENCE MAP

NOTES

1. DO NOT SCALE DRAWINGS. WRITTEN DIMENSIONS GOVERN.
2. ALL DIMENSIONS ARE IN MILLIMETRES UNLESS NOTED OTHERWISE.
3. ALL DIMENSIONS SHALL BE VERIFIED ON SITE BEFORE PROCEEDING WITH THE WORK. HASSELL SHALL BE NOTIFIED IN WRITING OF ANY DISCREPANCIES.
4. THIS DRAWING MUST BE READ IN CONJUNCTION WITH ALL RELEVANT CONTRACTS, SPECIFICATIONS AND DRAWINGS.

© COPYRIGHT OF THIS DRAWING IS VESTED IN HASSELL LTD. 2016 HASSELL LTD.

THIS DRAWING IS AN UNCONTROLLED COPY UNLESS NOTED OTHERWISE.

0 5 10 20m

DATE

12.10.18

05.10.18

20.08.16

24.08.16

22.08.16

REV

05

04

03

02

01

DESCRIPTION

ISSUE FOR SSDA

ISSUE FOR PRICING

FOR INFORMATION

FOR INFORMATION

MATERIALS AND FINISHES

EXISTING

EC001 EXISTING TIMBER BATTENS

EC002 EXISTING JOIST

EC003 EXISTING ACOUSTIC CEILING

EC004 EXISTING PLASTERBOARD

EC005 UNDERSIDE EXISTING MEZZ.

ET001 EXISTING IRONBARK FLOOR

ET002 EXISTING DECKING

EC001 EXISTING CONCRETE

PROPOSED

CL011 BATTENS TO MATCH EXISTING

TL001 PLYWOOD CEILING

TL002 ACOUSTIC PLYWOOD

TL003 100MM TIMBER BOARD, 20MM GAP

PL001 PLASTERBOARD, PAINT FINISH

CONCRETE

AC001 ACOUSTIC TIMBER FLOOR

TL001 FORKLIFT TRAFFICABLE PLY

PLYWOOD FLOORING

TL001 FEATURE TIMBER (PARQUET)

TL002 MEZZANINE PLYWOOD FLOOR

TL001 KITCHEN TILES

TL002 BOH FACILITIES TILE

TL001 CARPET TILE 1

TL002 CARPET TILE 2

TL001 RESILIENT FLOOR FINISH

CONSULTANT

ACCESS CONSULTANT

CADENCE

P: 9655 1940

E: marnie@cadence.com

ACOUSTIC CONSULTANT

CHARCOALBLUE

P: 03 9417 6524

E: eric.lawrence@charcoalblue.com

ACOUSTIC CONSULTANT

ARUP

P: 9320 9982

E: chris.held@arup.com

BCA CONSULTANT

BLACKETT MACGUIRE + GOLDSMITH

P: 9211 7777

E: brian@omplug.com.au

CONSTRUCTION MANAGEMENT

CADENCE

P: 9557 8866

E: jayden@cadenceaustr.com

ELECTRICAL ENGINEER

ARUP

P: 9320 9982

E: eric.sere@arup.com

ESD CONSULTANT

ARUP

P: 9320 9982

E: tim.agoos@arup.com

FIRE SERVICES ENGINEER

ARUP

P: 9320 9982

E: rick.howard@arup.com

HERITAGE CONSULTANT

TROPMAN AND TROPMAN ARCHITECTS

P: 9251 3250

E: tropman@tropmanarchitects.com.au

MECHANICAL ENGINEER

ARUP

P: 9320 9982

E: robert.laidman@arup.com

STATUTORY PLANNER

MG PLANNING

P: 9719 3118

E: tim@mgplanning.com.au

STRUCTURAL ENGINEER

TAYLOR THOMSON WHITTING

P: 9439 7288

E: jayden@tthw.com.au

WASTE CONSULTANT

ARUP

P: 9320 9982

E: jayden.manning@arup.com

VEHICLE TRANSPORT

ARUP

P: 9320 9982

E: jayden.manning@arup.com

CLIENT

SYDNEY THEATRE COMPANY

The Wharf, Pier 4

Hickson Road, Walsh Bay

CONSULTANT

HASSELL LIMITED ACN 007 711 435

LEVEL 2 PIER 8/9 23 HICKSON ROAD

SYDNEY NSW 2000 AUSTRALIA

SYDNEY@HASSELLSTUDIO.COM

T 61 2 9101 2000

HASSELL

PROJECT

STC50 - SYDNEY THEATRE COMPANY

CHARCOALBLUE

THEATRICAL DESIGN

DRAWING TITLE

ROOF DEMOLITION PLAN

STATUS

FOR INFORMATION

SCALE @ A0

1:250

DRAWN

CA

CO-ORD

CA

REVIEWED

CA

APPROVED

KMcB

PROJECT NUMBER

STC50 - 011509

DRAWING NUMBER

STC_A_0304

REV

05

PRINT INFORMATION: PRINTED BY: Sophie Bond _ON: 2016/10/12 _USING PAGESETUP: _PDF (A0 L) hawthorn.ctb _USING PLOTSTYLE TABLE: hawthorn.ctb _PC3: DWG To PDF.pd3 _PLOTSCALE: 1 _LTS: SCALE: 0.500000

FILENAME: \\sydney\proj\2016\1509-81A-PW\working\AutoCAD\01_S01Sheet\STC_A_0304 ROOF DEMOLITION PLAN.dwg

Appendix B

Survey Results

Job No. : N2600
Client : GTA
Suburb : Dawes Point
Location : Pier 4 (Sydney Theatre Company) Loading Docks



Day/Date : Wed, 31st August 2016
Weather : Fine
Description : Classified Loading Dock Utilisation Counts
 : 15 mins Data

	Class 1	Class 2
Classifications	Lights	Heavies

Approach	Access 1 (Hickson Road)						Access 2 (Pottinger Street)					
Direction	IN			OUT			IN			OUT		
Time Period	Lights	Heavies	Total	Lights	Heavies	Total	Lights	Heavies	Total	Lights	Heavies	Total
7:00 to 7:15	0	0	0	0	0	0	0	1	1	0	1	1
7:15 to 7:30	0	0	0	0	0	0	1	0	1	0	0	0
7:30 to 7:45	0	0	0	0	0	0	1	0	1	1	0	1
7:45 to 8:00	0	0	0	0	0	0	0	1	1	0	0	0
8:00 to 8:15	2	0	2	0	0	0	0	0	0	1	0	1
8:15 to 8:30	0	0	0	1	0	1	0	0	0	0	0	0
8:30 to 8:45	0	0	0	0	0	0	0	0	0	0	0	0
8:45 to 9:00	0	0	0	1	0	1	0	1	1	0	0	0
9:00 to 9:15	0	0	0	1	0	1	1	0	1	0	1	1
9:15 to 9:30	0	0	0	1	0	1	0	0	0	1	1	2
9:30 to 9:45	0	0	0	0	0	0	0	0	0	0	0	0
9:45 to 10:00	0	0	0	0	0	0	0	0	0	0	0	0
3hr Totals	2	0	2	4	0	4	3	3	6	3	3	6

Job No. : N2600
Client : GTA
Suburb : Barangaroo
Location : Hickson Road
: Entrance to Sydney Theatre Company (Pier 4)
Day/Date : Sat, 27th August 2016
Weather : Fine
Description : Pedestrian & Cyclist Counts
: 15 mins Data



	Class 1	Class 2
Classifications	Peds	Cyclists

Direction	IN			OUT		
Time Period	Peds	Cyclists	Total	Peds	Cyclists	Total
18:00 to 18:15	49	0	49	22	0	22
18:15 to 18:30	46	0	46	38	0	38
18:30 to 18:45	51	0	51	47	0	47
18:45 to 19:00	46	0	46	23	0	23
19:00 to 19:15	49	0	49	19	0	19
19:15 to 19:30	52	0	52	19	0	19
19:30 to 19:45	98	0	98	56	0	56
19:45 to 20:00	97	0	97	52	0	52
20:00 to 20:15	10	0	10	8	0	8
20:15 to 20:30	15	0	15	11	0	11
20:30 to 20:45	9	0	9	2	0	2
20:45 to 21:00	18	0	18	4	0	4
21:00 to 21:15	20	0	20	12	0	12
21:15 to 21:30	0	0	0	167	0	167
21:30 to 21:45	1	0	1	73	0	73
21:45 to 22:00	0	0	0	23	0	23
4hr Totals	561	0	561	576	0	576

Job No. : N2600
Client : GTA
Suburb : Dawes Point
Location : Hickson Road
: Entrance to Sydney Theatre Company (Pier 4)
Day/Date : Wed, 31st August 2016
Weather : Fine
Description : Pedestrian & Cyclist Counts
: 15 mins Data



	Class 1	Class 2
Classifications	Peds	Cyclists

Direction	IN			OUT		
Time Period	Peds	Cyclists	Total	Peds	Cyclists	Total
7:00 to 7:15	2	0	2	2	0	2
7:15 to 7:30	2	0	2	1	0	1
7:30 to 7:45	1	0	1	1	0	1
7:45 to 8:00	8	0	8	2	0	2
8:00 to 8:15	13	1	14	2	0	2
8:15 to 8:30	14	0	14	9	0	9
8:30 to 8:45	12	0	12	2	0	2
8:45 to 9:00	21	0	21	3	0	3
9:00 to 9:15	26	0	26	2	0	2
9:15 to 9:30	23	0	23	6	0	6
9:30 to 9:45	14	0	14	5	0	5
9:45 to 10:00	11	1	12	1	0	1
10:00 to 10:15	9	0	9	6	0	6
10:15 to 10:30	49	0	49	3	0	3
10:30 to 10:45	51	2	53	45	0	45
10:45 to 11:00	27	0	27	5	0	5
11:00 to 11:15	81	0	81	17	0	17
11:15 to 11:30	30	0	30	16	0	16
11:30 to 11:45	22	1	23	17	0	17
11:45 to 12:00	18	0	18	8	0	8
12:00 to 12:15	6	0	6	14	0	14
12:15 to 12:30	19	0	19	10	0	10
12:30 to 12:45	24	0	24	42	0	42
12:45 to 13:00	20	0	20	36	0	36
6hr Totals	503	5	508	255	0	255

Melbourne
A Level 25, 55 Collins Street
PO Box 24055
MELBOURNE VIC 3000
P +613 9851 9600
E melbourne@gta.com.au

Sydney
A Level 6, 15 Help Street
CHATSWOOD NSW 2067
PO Box 5254
WEST CHATSWOOD NSW 1515
P +612 8448 1800
E sydney@gta.com.au

Brisbane
A Level 4, 283 Elizabeth Street
BRISBANE QLD 4000
GPO Box 115
BRISBANE QLD 4001
P +617 3113 5000
E brisbane@gta.com.au

Canberra
A Tower A, Level 5,
7 London Circuit
Canberra ACT 2600
P +612 6243 4826
E canberra@gta.com.au

Adelaide
A Suite 4, Level 1, 136 The Parade
PO Box 3421
NORWOOD SA 5067
P +618 8334 3600
E adelaide@gta.com.au

Gold Coast
A Level 9, Corporate Centre 2
Box 37, 1 Corporate Court
BUNDALL QLD 4217
P +617 5510 4800
F +617 5510 4814
E goldcoast@gta.com.au

Townsville
A Level 1, 25 Sturt Street
PO Box 1064
TOWNSVILLE QLD 4810
P +617 4722 2765
E townsville@gta.com.au

Perth
A Level 2, 5 Mill Street
PERTH WA 6000
P +618 6169 1000
E perth@gta.com.au