


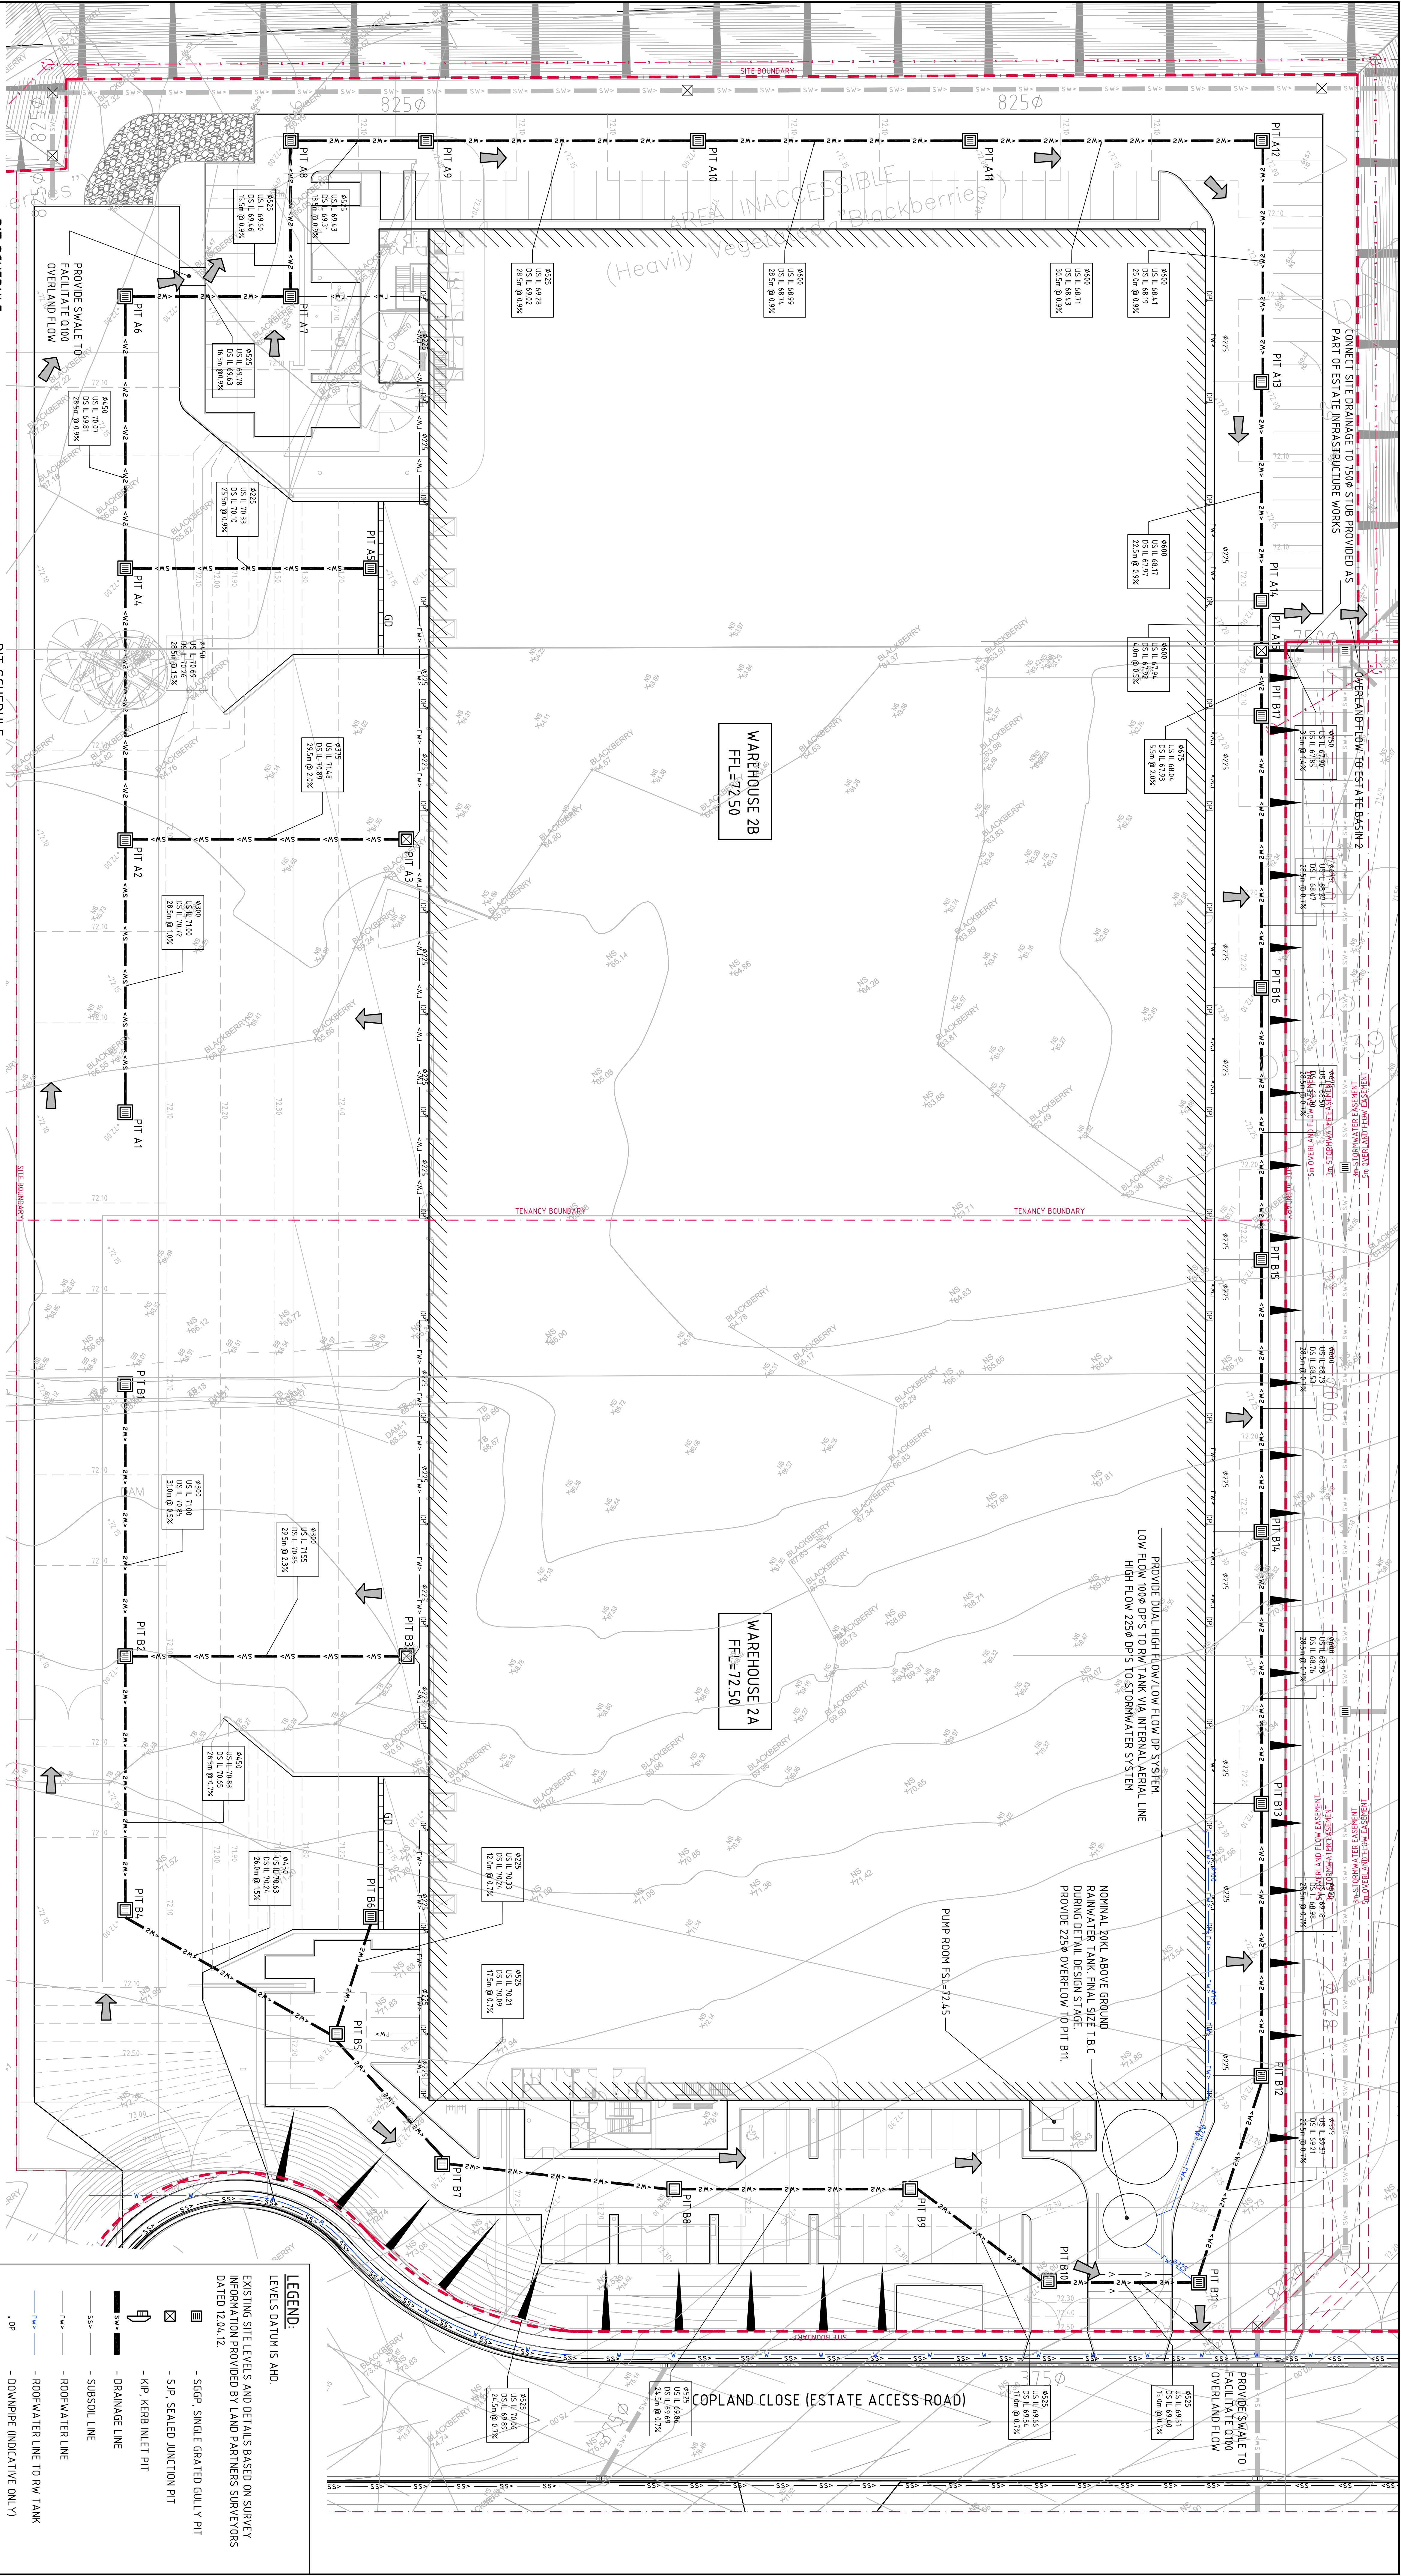

PIT No.	GRATE RL	DEPTH	TYPE	SIZE	COMMENT
PIT A1	72.00	1000	S.G.P.	900x900	
PIT A2	72.00	1310	S.G.P.	900x900	
PIT A3	72.45	910	S.J.P.	900x900	
PIT A4	72.00	1930	S.G.P.	900x900	
PIT A5	71.15	820	S.G.P.	900x900	
PIT A6	72.00	2220	S.G.P.	900x900	
PIT A7	72.00	2400	S.G.P.	900x900	
PIT A8	72.00	2570	S.G.P.	900x900	
PIT A9	72.00	3000	S.G.P.	900x900	
PIT A10	72.00	3290	S.G.P.	900x900	
PIT A11	72.00	3590	S.G.P.	900x900	
PIT A12	72.00	3890	S.G.P.	900x900	
PIT A13	72.00	4060	S.G.P.	900x900	
PIT A14	72.00	4200	S.J.P.	1200x1200	
PIT A15	72.10	4200	S.J.P.	1200x1200	

DENOTES PIT TO BE FITTED WITH ENVIRODOP SERIES 200 PIT INSERT.

PIT No.	GRATE RL	DEPTH	TYPE	SIZE	COMMENT
PIT B1	72.00	1000	S.G.P.	900x900	
PIT B2	72.00	1170	S.G.P.	900x900	
PIT B3	72.45	900	S.J.P.	900x900	
PIT B4	72.00	1370	S.G.P.	900x900	
PIT B5	72.10	1890	S.G.P.	900x900	
PIT B6	71.15	820	S.G.P.	900x900	
PIT B7	72.10	2040	S.G.P.	900x900	
PIT B8	72.10	2240	S.G.P.	900x900	
PIT B9	72.10	2440	S.G.P.	900x900	
PIT B10	72.25	2740	S.G.P.	900x900	
PIT B11	72.10	2920	S.G.P.	900x900	
PIT B12	72.10	3150	S.G.P.	900x900	
PIT B13	72.10	3370	S.G.P.	900x900	
PIT B14	72.10	3600	S.G.P.	1200x1200	
PIT B15	72.10	3890	S.G.P.	1200x1200	
PIT B16	72.10	3960	S.G.P.	1200x1200	
PIT B17	72.00	3960	S.G.P.	1200x1200	

DENOTES PIT TO BE FITTED WITH ENVIRODOP SERIES 200 PIT INSERT.



LEGEND:

LEVELS DATA IS AND EXISTING SITE LEVELS AND DETAILS BASED ON SURVEY INFORMATION PROVIDED BY LAND PARTNERS SURVEYORS DATED 12.04.12

- SGP, SINGLE GRATED GULLY PIT
- SJP, SEALED JUNCTION PIT
- KIP, KEBB INLET PIT
- DRAINAGE LINE
- SUBSOIL LINE
- ROOFWATER LINE
- ROOFWATER LINE TO RW TANK
- DOWNSPE (INDICATIVE ONLY)
- OVERLAND FLOW PATH
- ESTATE TRUNK DRAINAGE LINE
- FINISHED PAVEMENT SPOT HEIGHT
- FINISHED PAVEMENT CONTOUR (MAJOR) 0.5m INTERVALS
- FINISHED PAVEMENT CONTOUR (MINOR) 0.1m INTERVALS
- EXISTING SURFACE CONTOUR
- EXISTING SURFACE SPOT HEIGHT

STORMWATER DRAINAGE NOTES:

REFER TO DRAWING DATA FOR STORMWATER DRAINAGE NOTES