



DWG NO.	ISSUE	DRAWING TITLE
LA-00	A	COVER SHEET / LEGEND / PLANT SCHEDULE
LA-01	A	LANDSCAPE PLAN
LA-02	A	LANDSCAPE PLAN
LA-03	A	LANDSCAPE PLAN

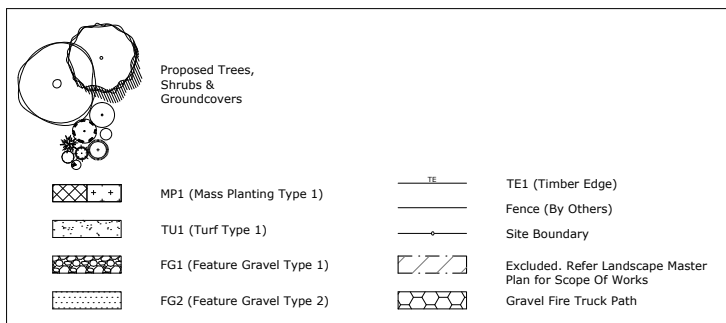

LEGEND

CODE	SPECIES	COMMON NAME	HEIGHT	POT SIZE	HATCH	TOTAL
TREES						
CAN	Cupaniopsis anacardioides	Tuckeroo	12M	75L	as shown	8
MEX	Magnolia 'Exmouth'	Exmouth	10M	200L	as shown	12
TLL	Tristaniopsis 'Luscious'	Water Gum	10M	100L	as shown	21
WFL	Waterhousia floribunda	Weeping Lily Pilly	6M	45L	as shown	33
SHRUBS						
Asq	Aphelandra squarrosa	Zebra Plant	0.6M	200mm		39
Be	Banksia ericifolia	Heath-leaved Banksia	2M	200mm		350
Bjp	Buxus japonica	Japanese Box	0.6M	200mm		96
CJ	Callistemon 'Little John'	Little John	0.8M	140mm		260
Dv	Dodonaea viscosa	Hop Bush	3M	200mm		180
Gsg	Grevillea 'Sandra Gordon'	Sandra Gordon	3.5M	200mm		160
Ngs	Nandina 'Gulf Stream'	Gulf Stream	0.6M	200mm		550
Prr	Photinia 'Red Robin'	Red Robin	3M	300mm	as shown	60
Pxn	Philodendron 'Xanadu'	Xanadu	1.2M	200mm		57
Rsm	Rhaphelepis 'Snow Maiden'	Indian Hawthorne	0.8M	200mm		456
Sam*	Syzgium 'Alyn Magic'	Alyn Magic	1.5M	200mm	as shown	55
Sam	Syzgium 'Alyn Magic'	Alyn Magic	1.5M	300mm		1493
Vo	Viburnum oodotisorum	Sweet Viburnum	4M	300mm	as shown	104
GROUNDCOVERS						
cap	Carex appressa	Tall Sedge	0.8M	tube		12950
dIr	Dianella 'Little Rev'	Little Rev	0.3M	tube		6660
lkt	Lomandra 'Katrinus'	Katrinus	0.8M	tube		5920
lvd	Lomandra 'Verday'	Verday	0.4M	140mm		955
tjm	Trachelospermum jasminoides	Tan Jasmine	0.2M	140mm		1565

PLANT SCHEDULE

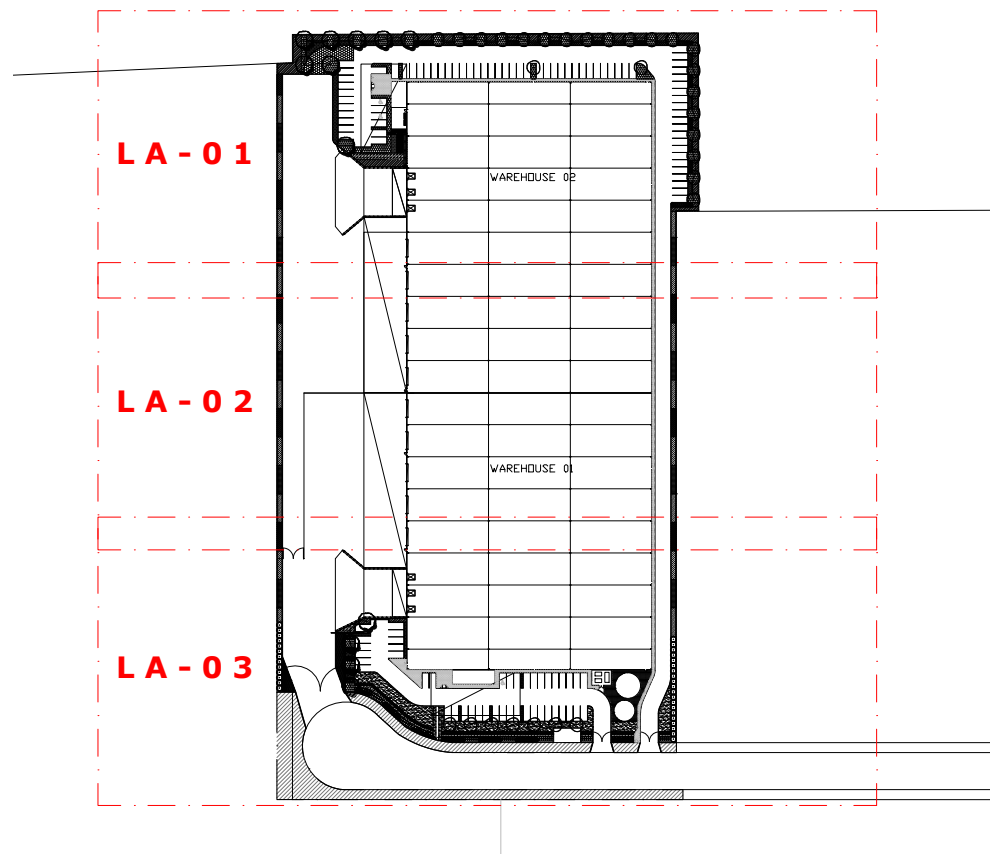

SITE LAYOUT
SCALE - N.T.S.

[illegible]

