


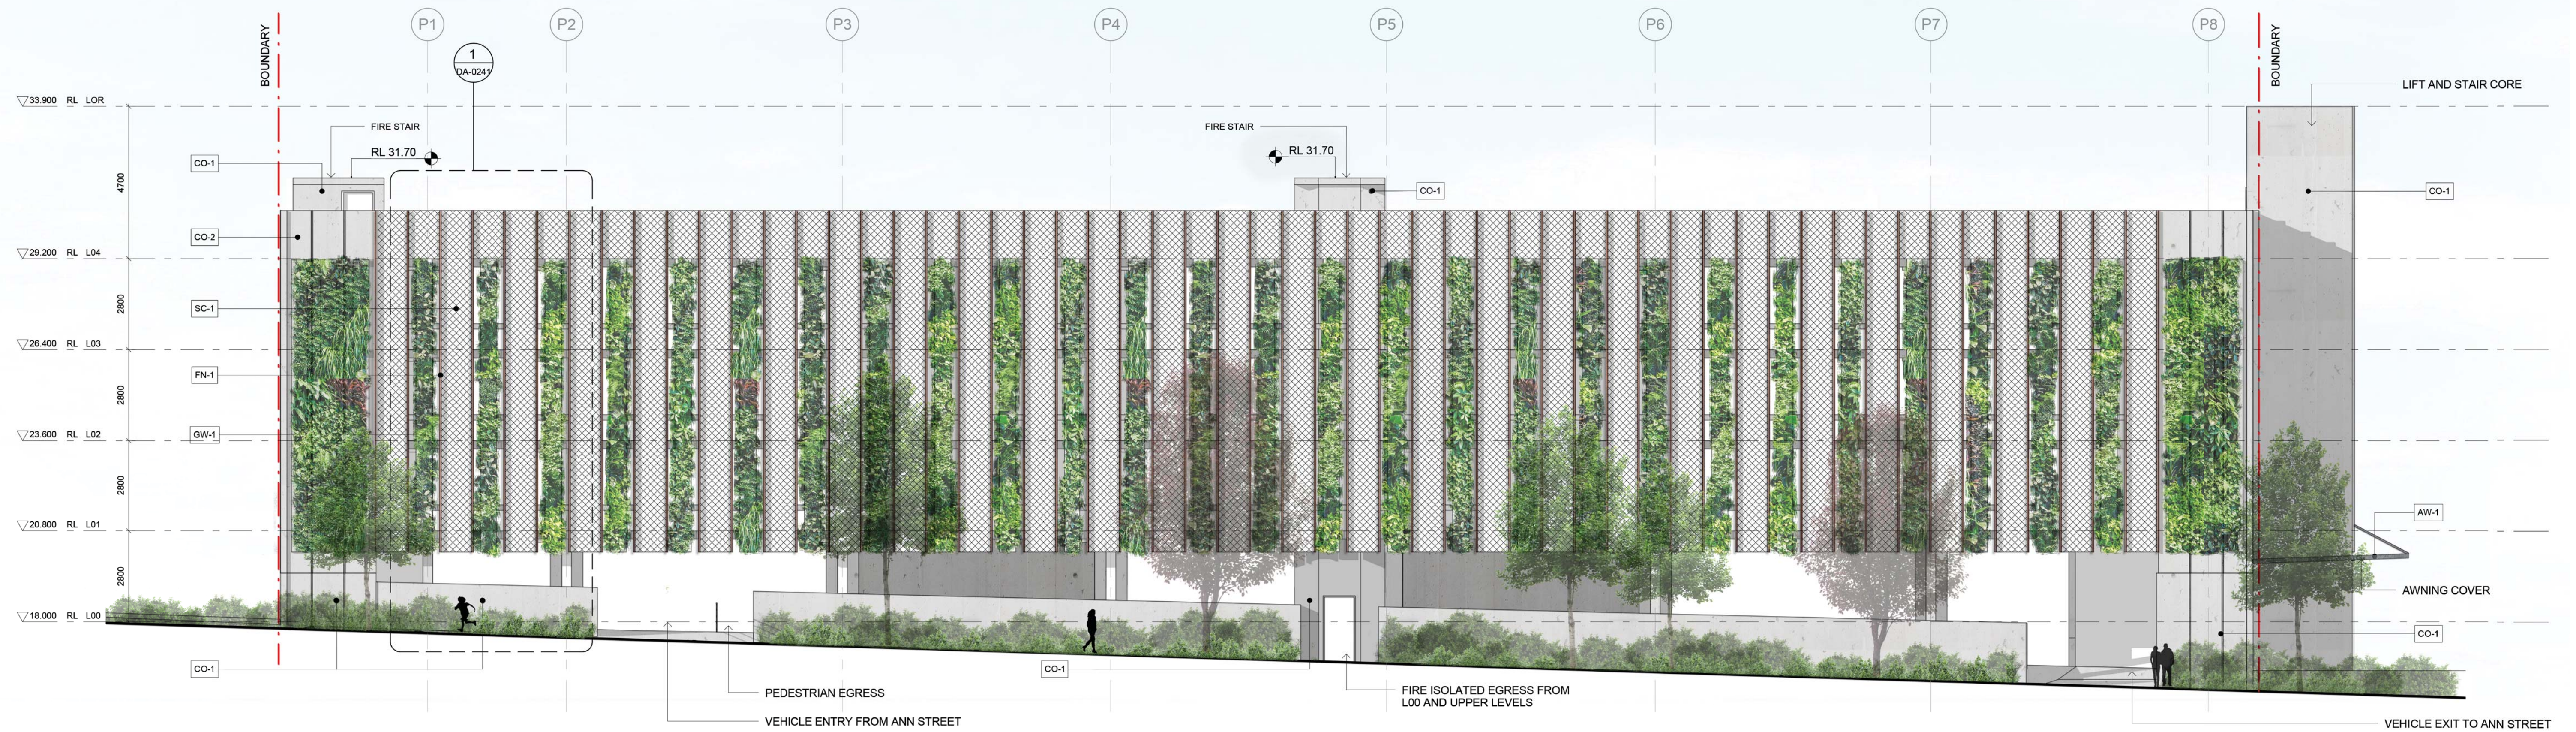


1 NORTH ELEVATION
1:100




2 SOUTH ELEVATION
1:100

MATERIALS LEGEND

CO-1	IN-SITU CONCRETE CLASS 2
CO-2	CONCRETE PRECAST PANELS, VERTICAL GROOVES @ 1000mm CENTRES
SC-1	EXPANDED ALUMINIUM MESH SCREEN
FN-1	ANODIZED ALUMINIUM FINIS, 300 X 50mm
GW-1	GREENWALL SYSTEM PANEL, 500 WIDE X 150 DEEP
AW-1	STEEL FRAME, METAL DECK AWNING, FC SHEET LINING

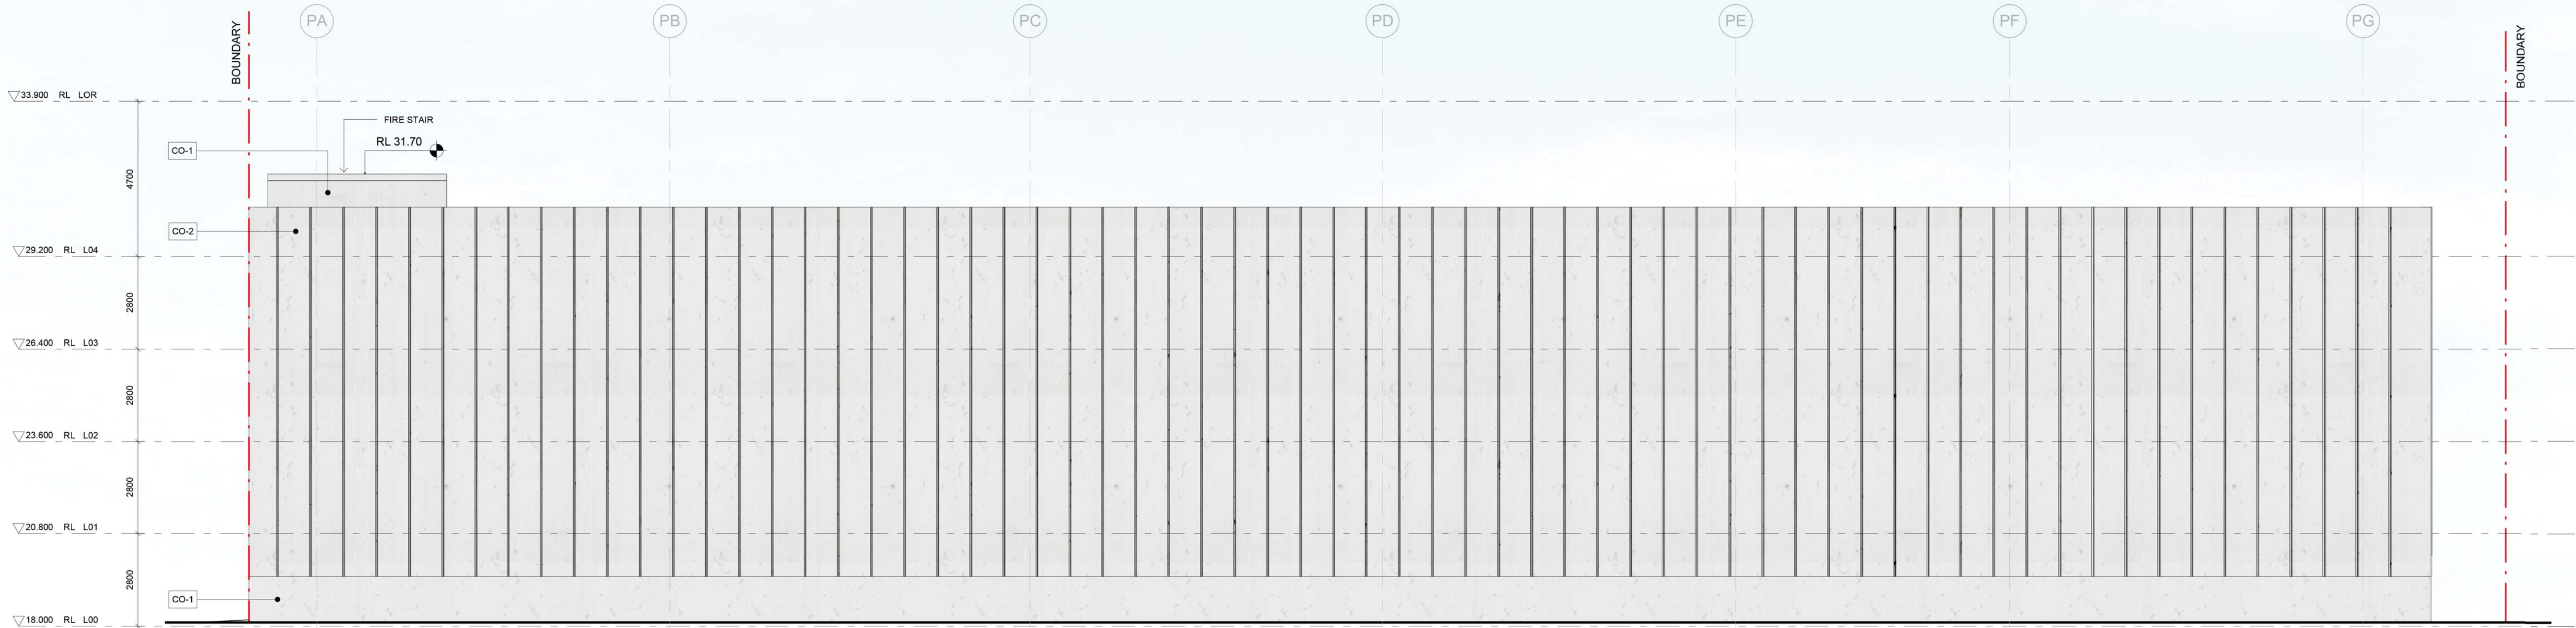


1 EAST ELEVATION
1 : 100

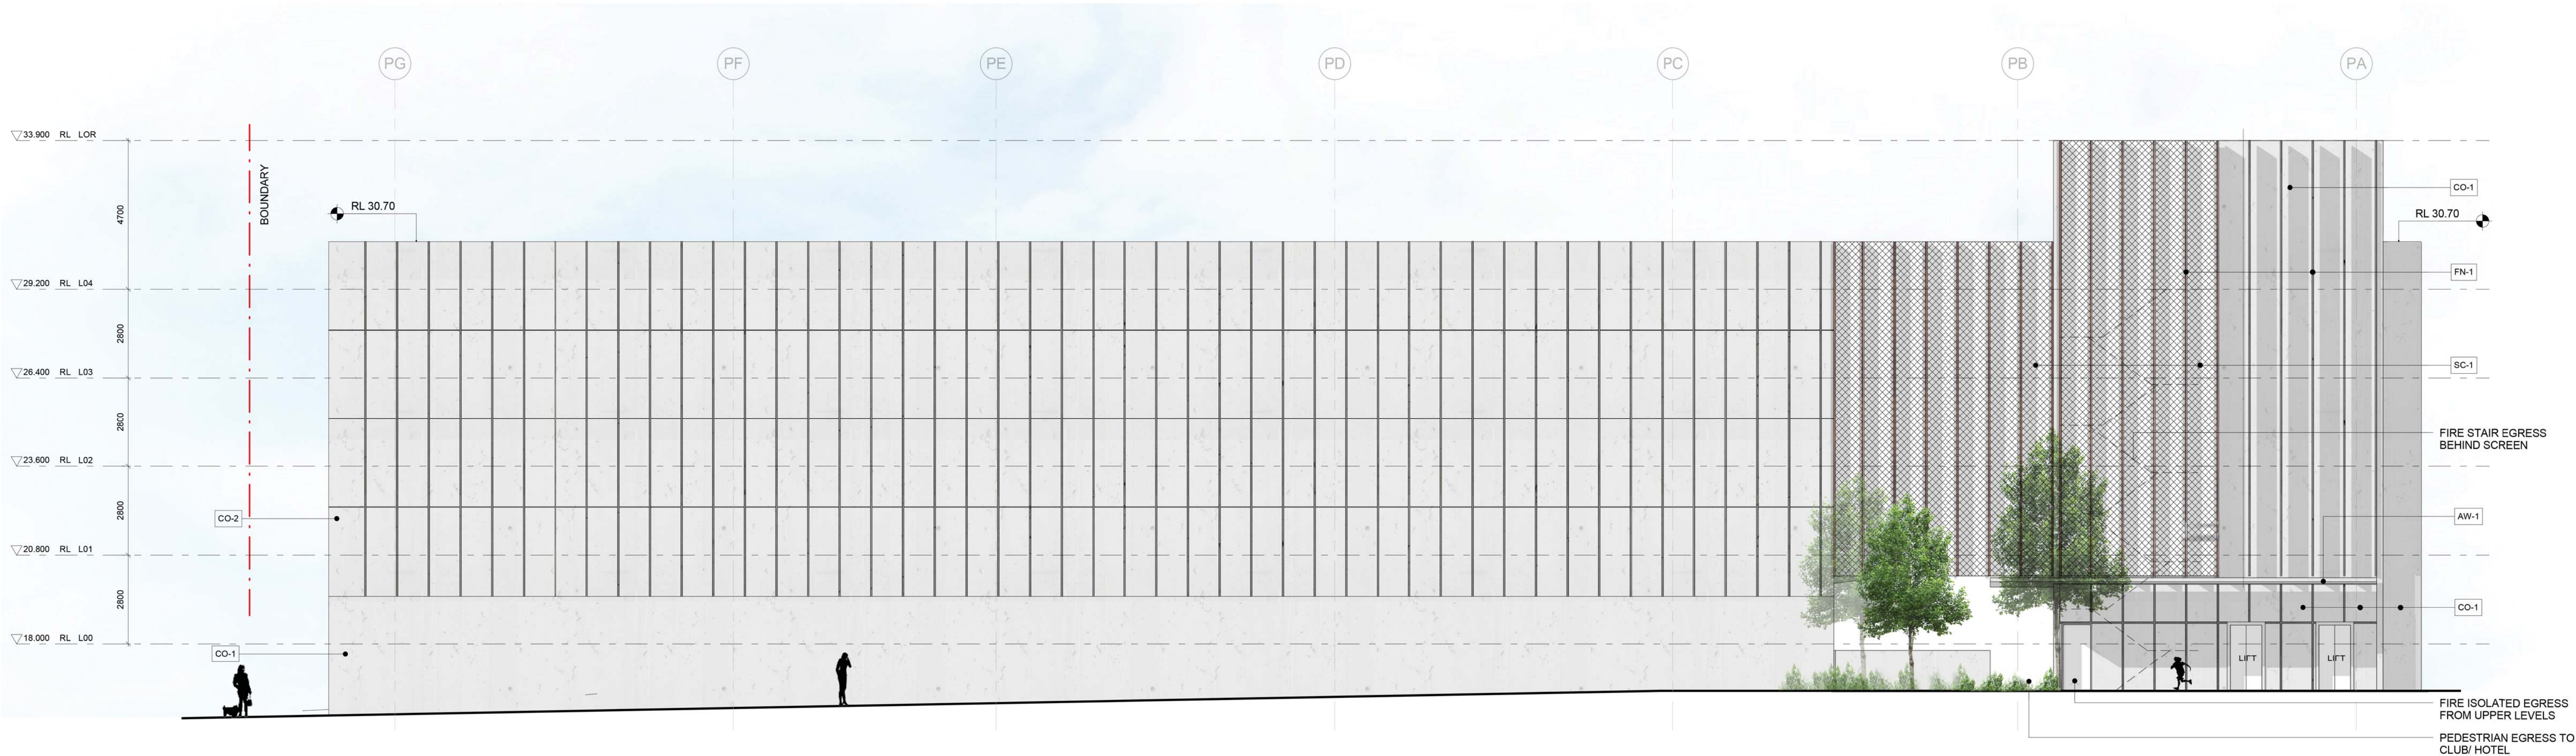


2 WEST ELEVATION
1 : 100

MATERIALS LEGEND


CO-1	IN- SITU CONCRETE CLASS 2
CO-2	CONCRETE PRECAST PANELS, VERTICAL GROOVES @ 1000mm CENTRES
SC-1	EXPANDED ALUMINIUM MESH SCREEN
FN-1	ANODIZED ALUMINIUM FINIS, 300 X 50mm
GW-1	GREENWALL SYSTEM PANEL, 500 WIDE X 150 DEEP
AW-1	STEEL FRAME, METAL DECK AWNING, FC SHEET LINING

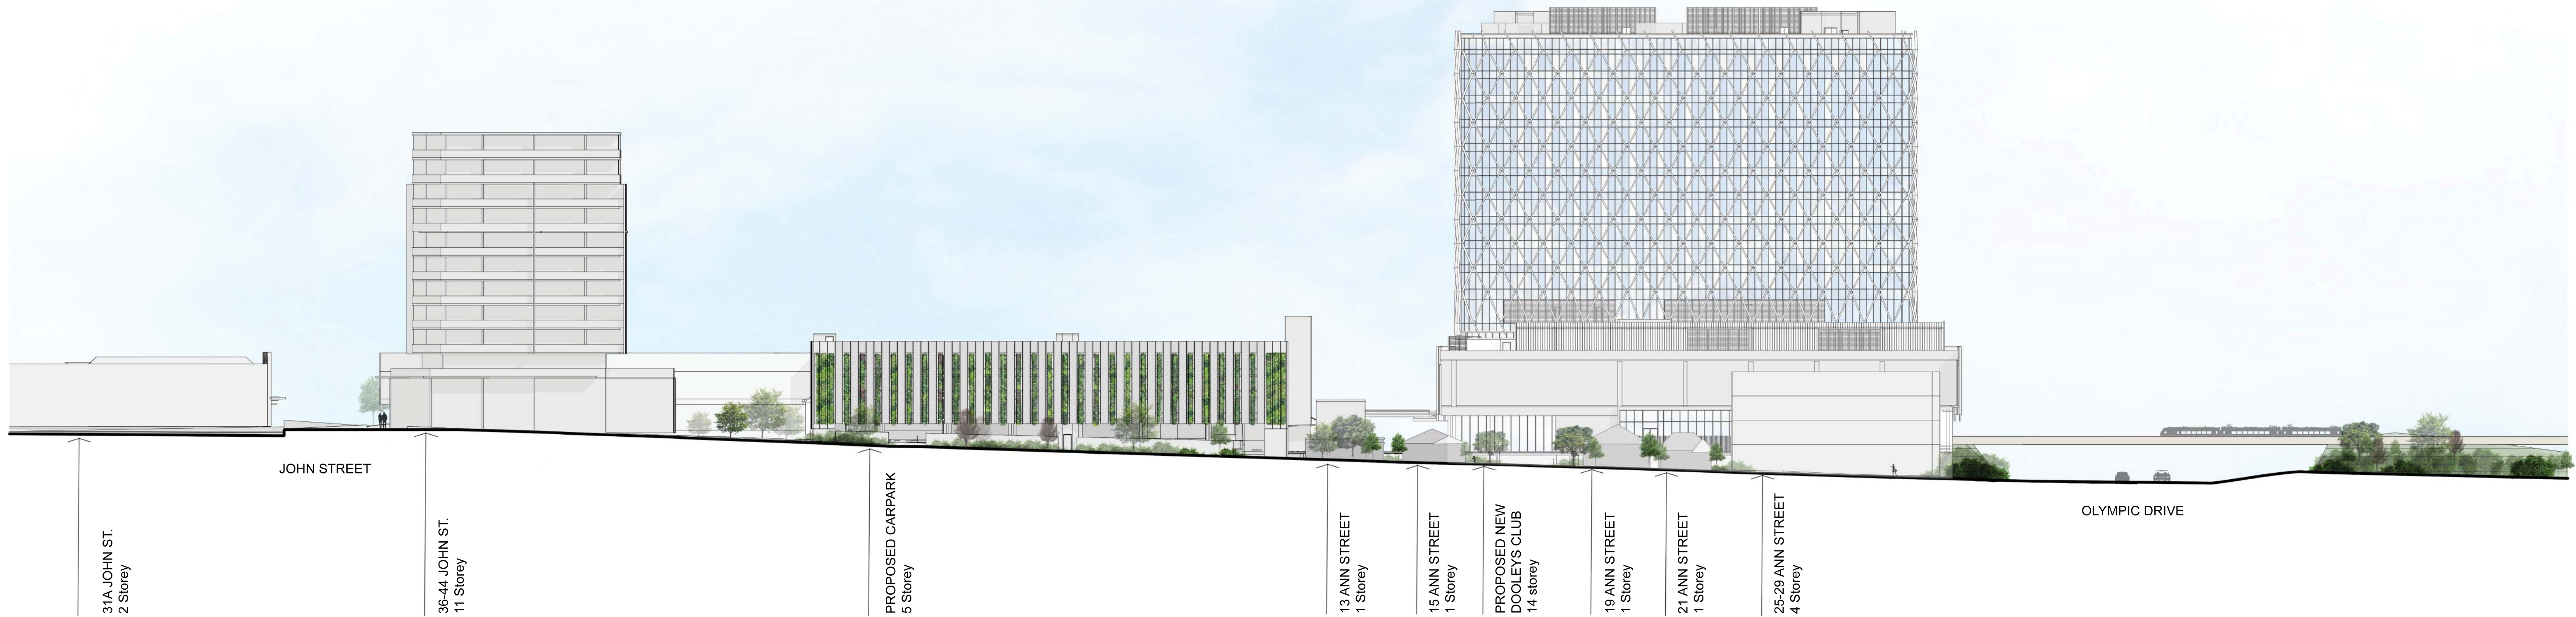


1 ANN STREET ELEV (looking south)
1 : 400

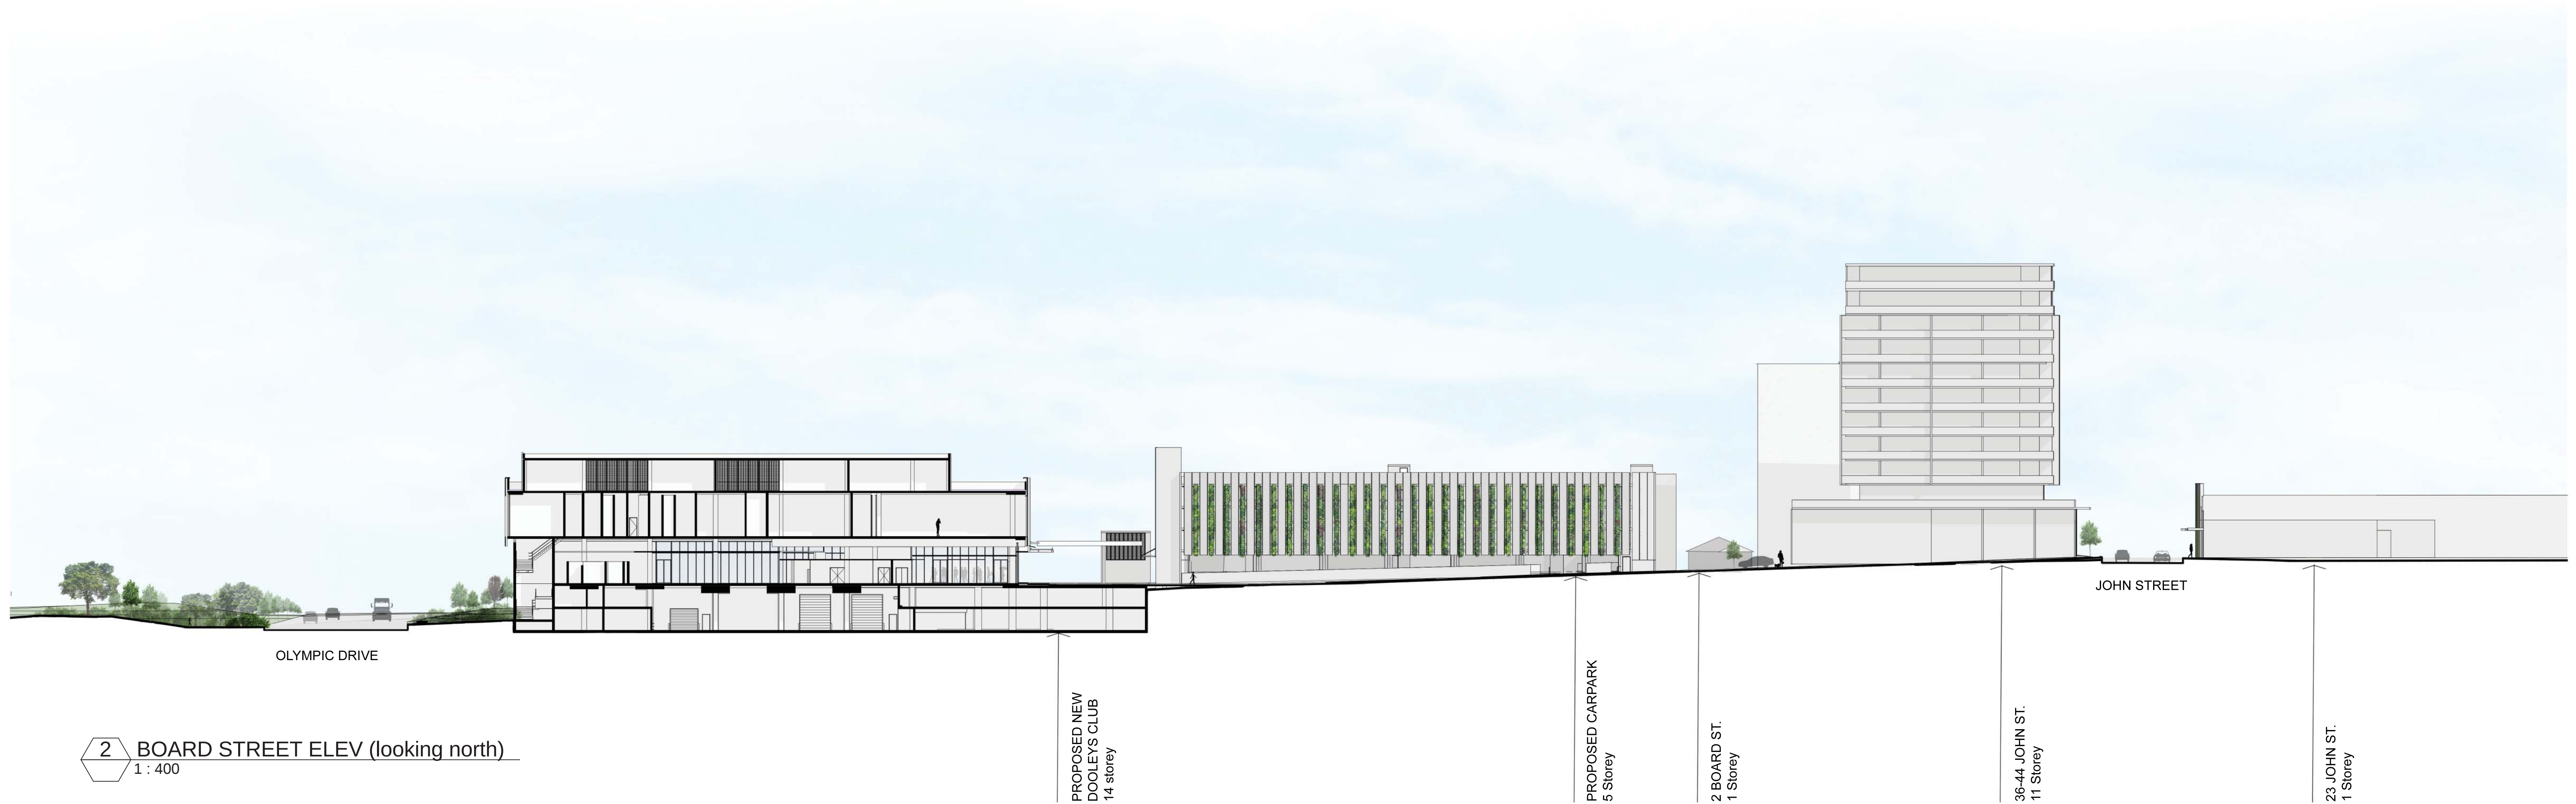

2 BOARD STREET ELEV (looking north)
1 : 400

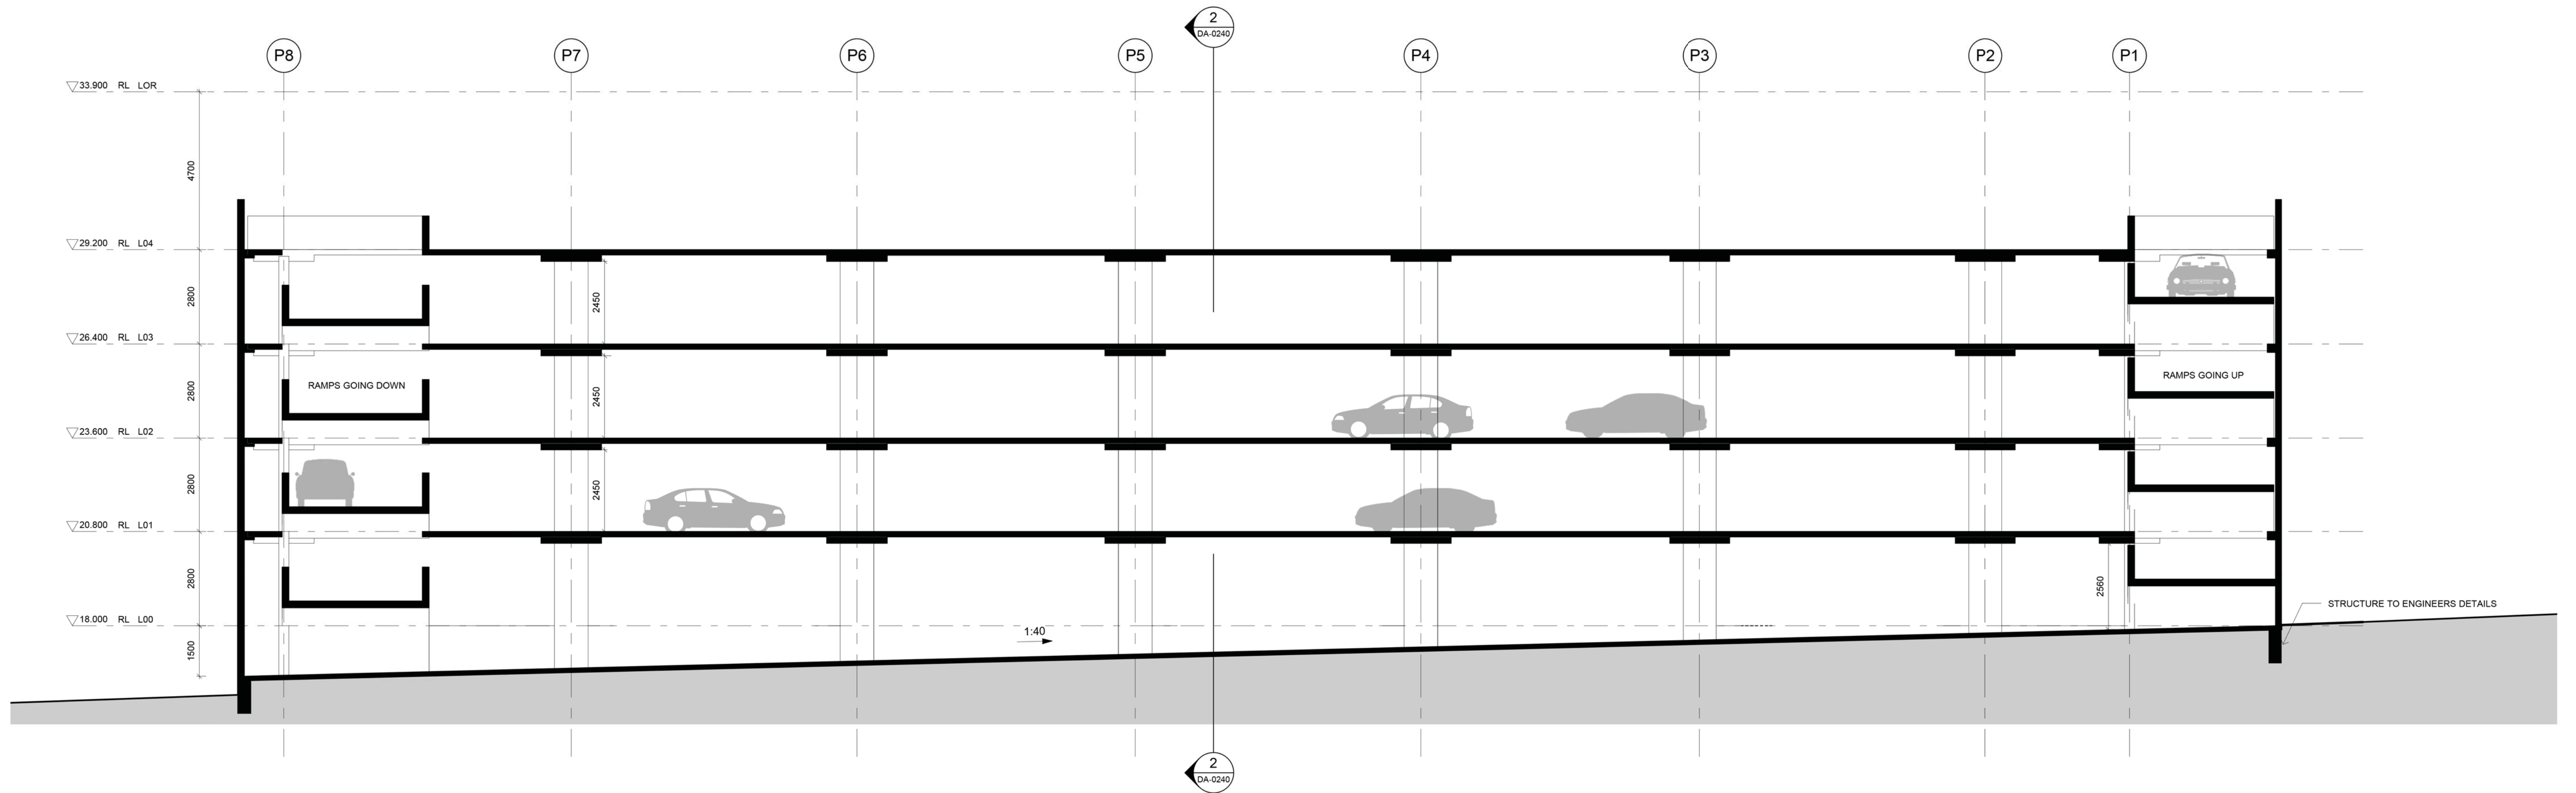


1 CARPARK SECTION - NORTH / SOUTH
1 : 100

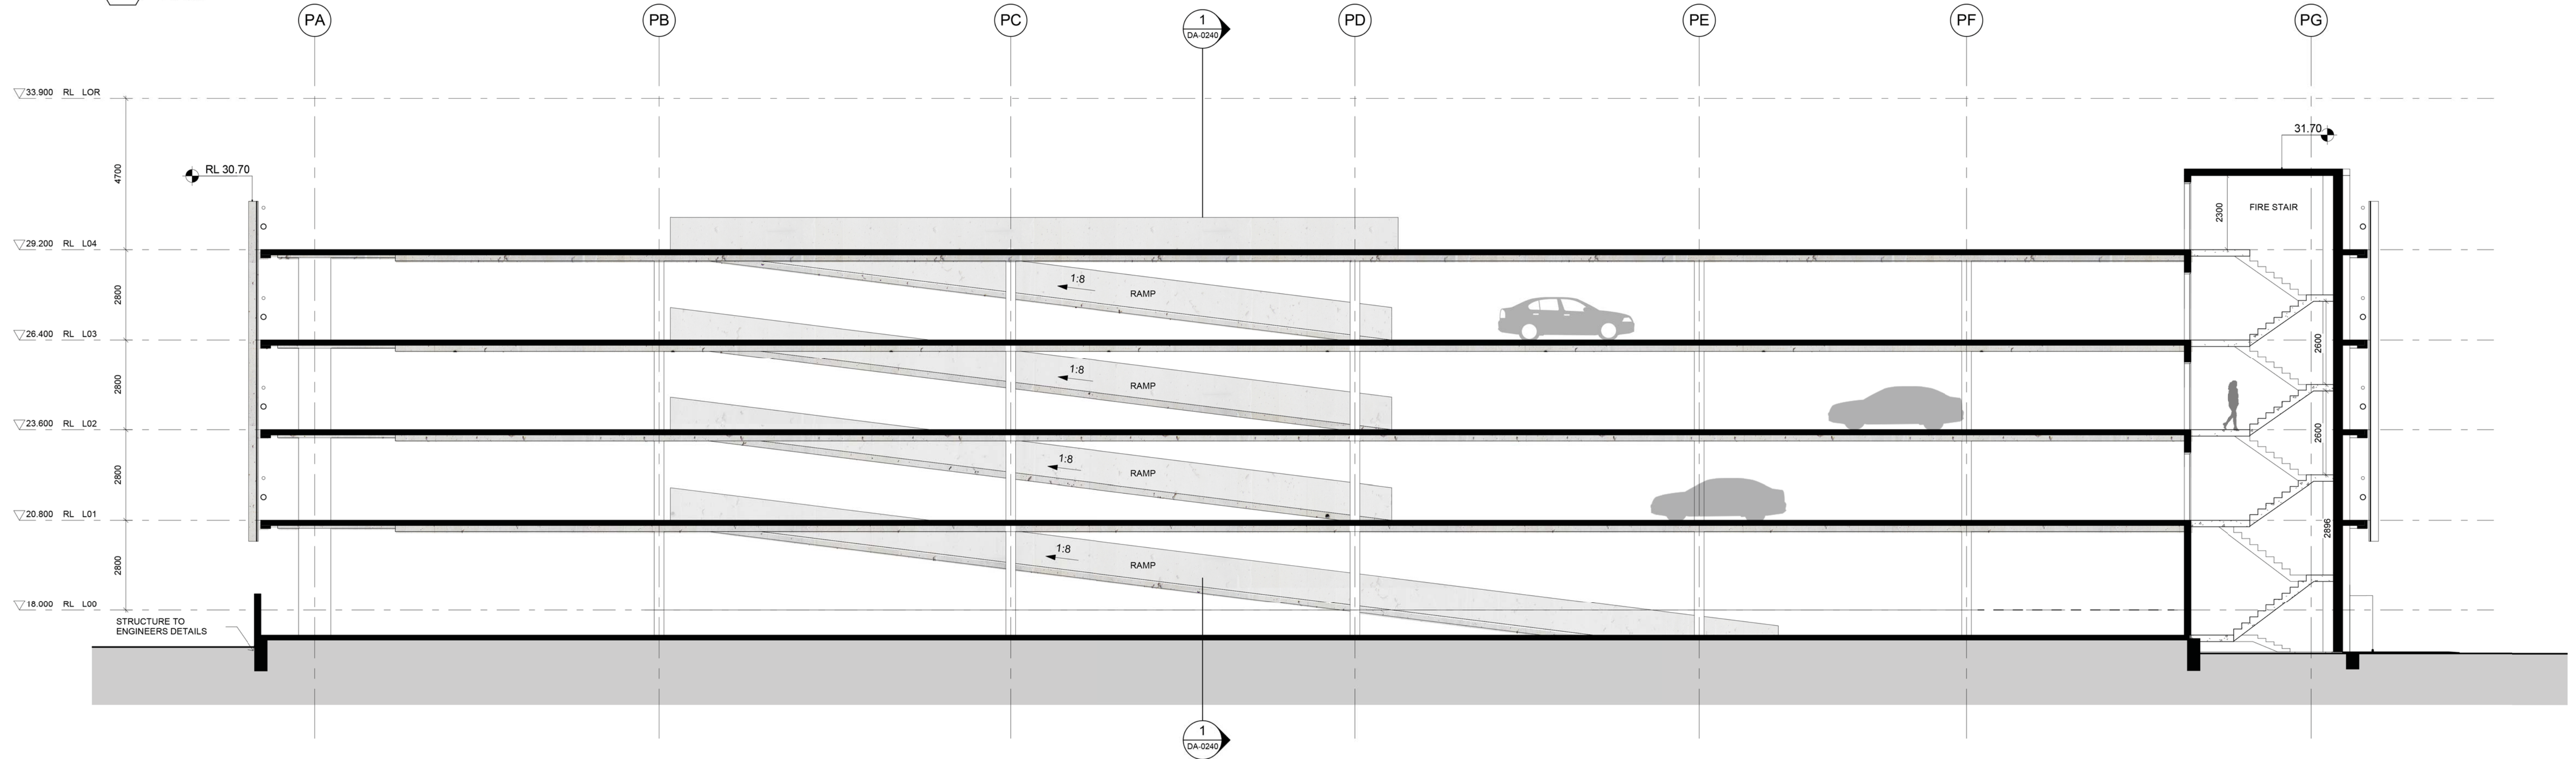


2 CARPARK SECTION - EAST / WEST
1 : 100


C:\Revit_Local\214019_DOOLEYS_CARPAK_Central_integr.rvt

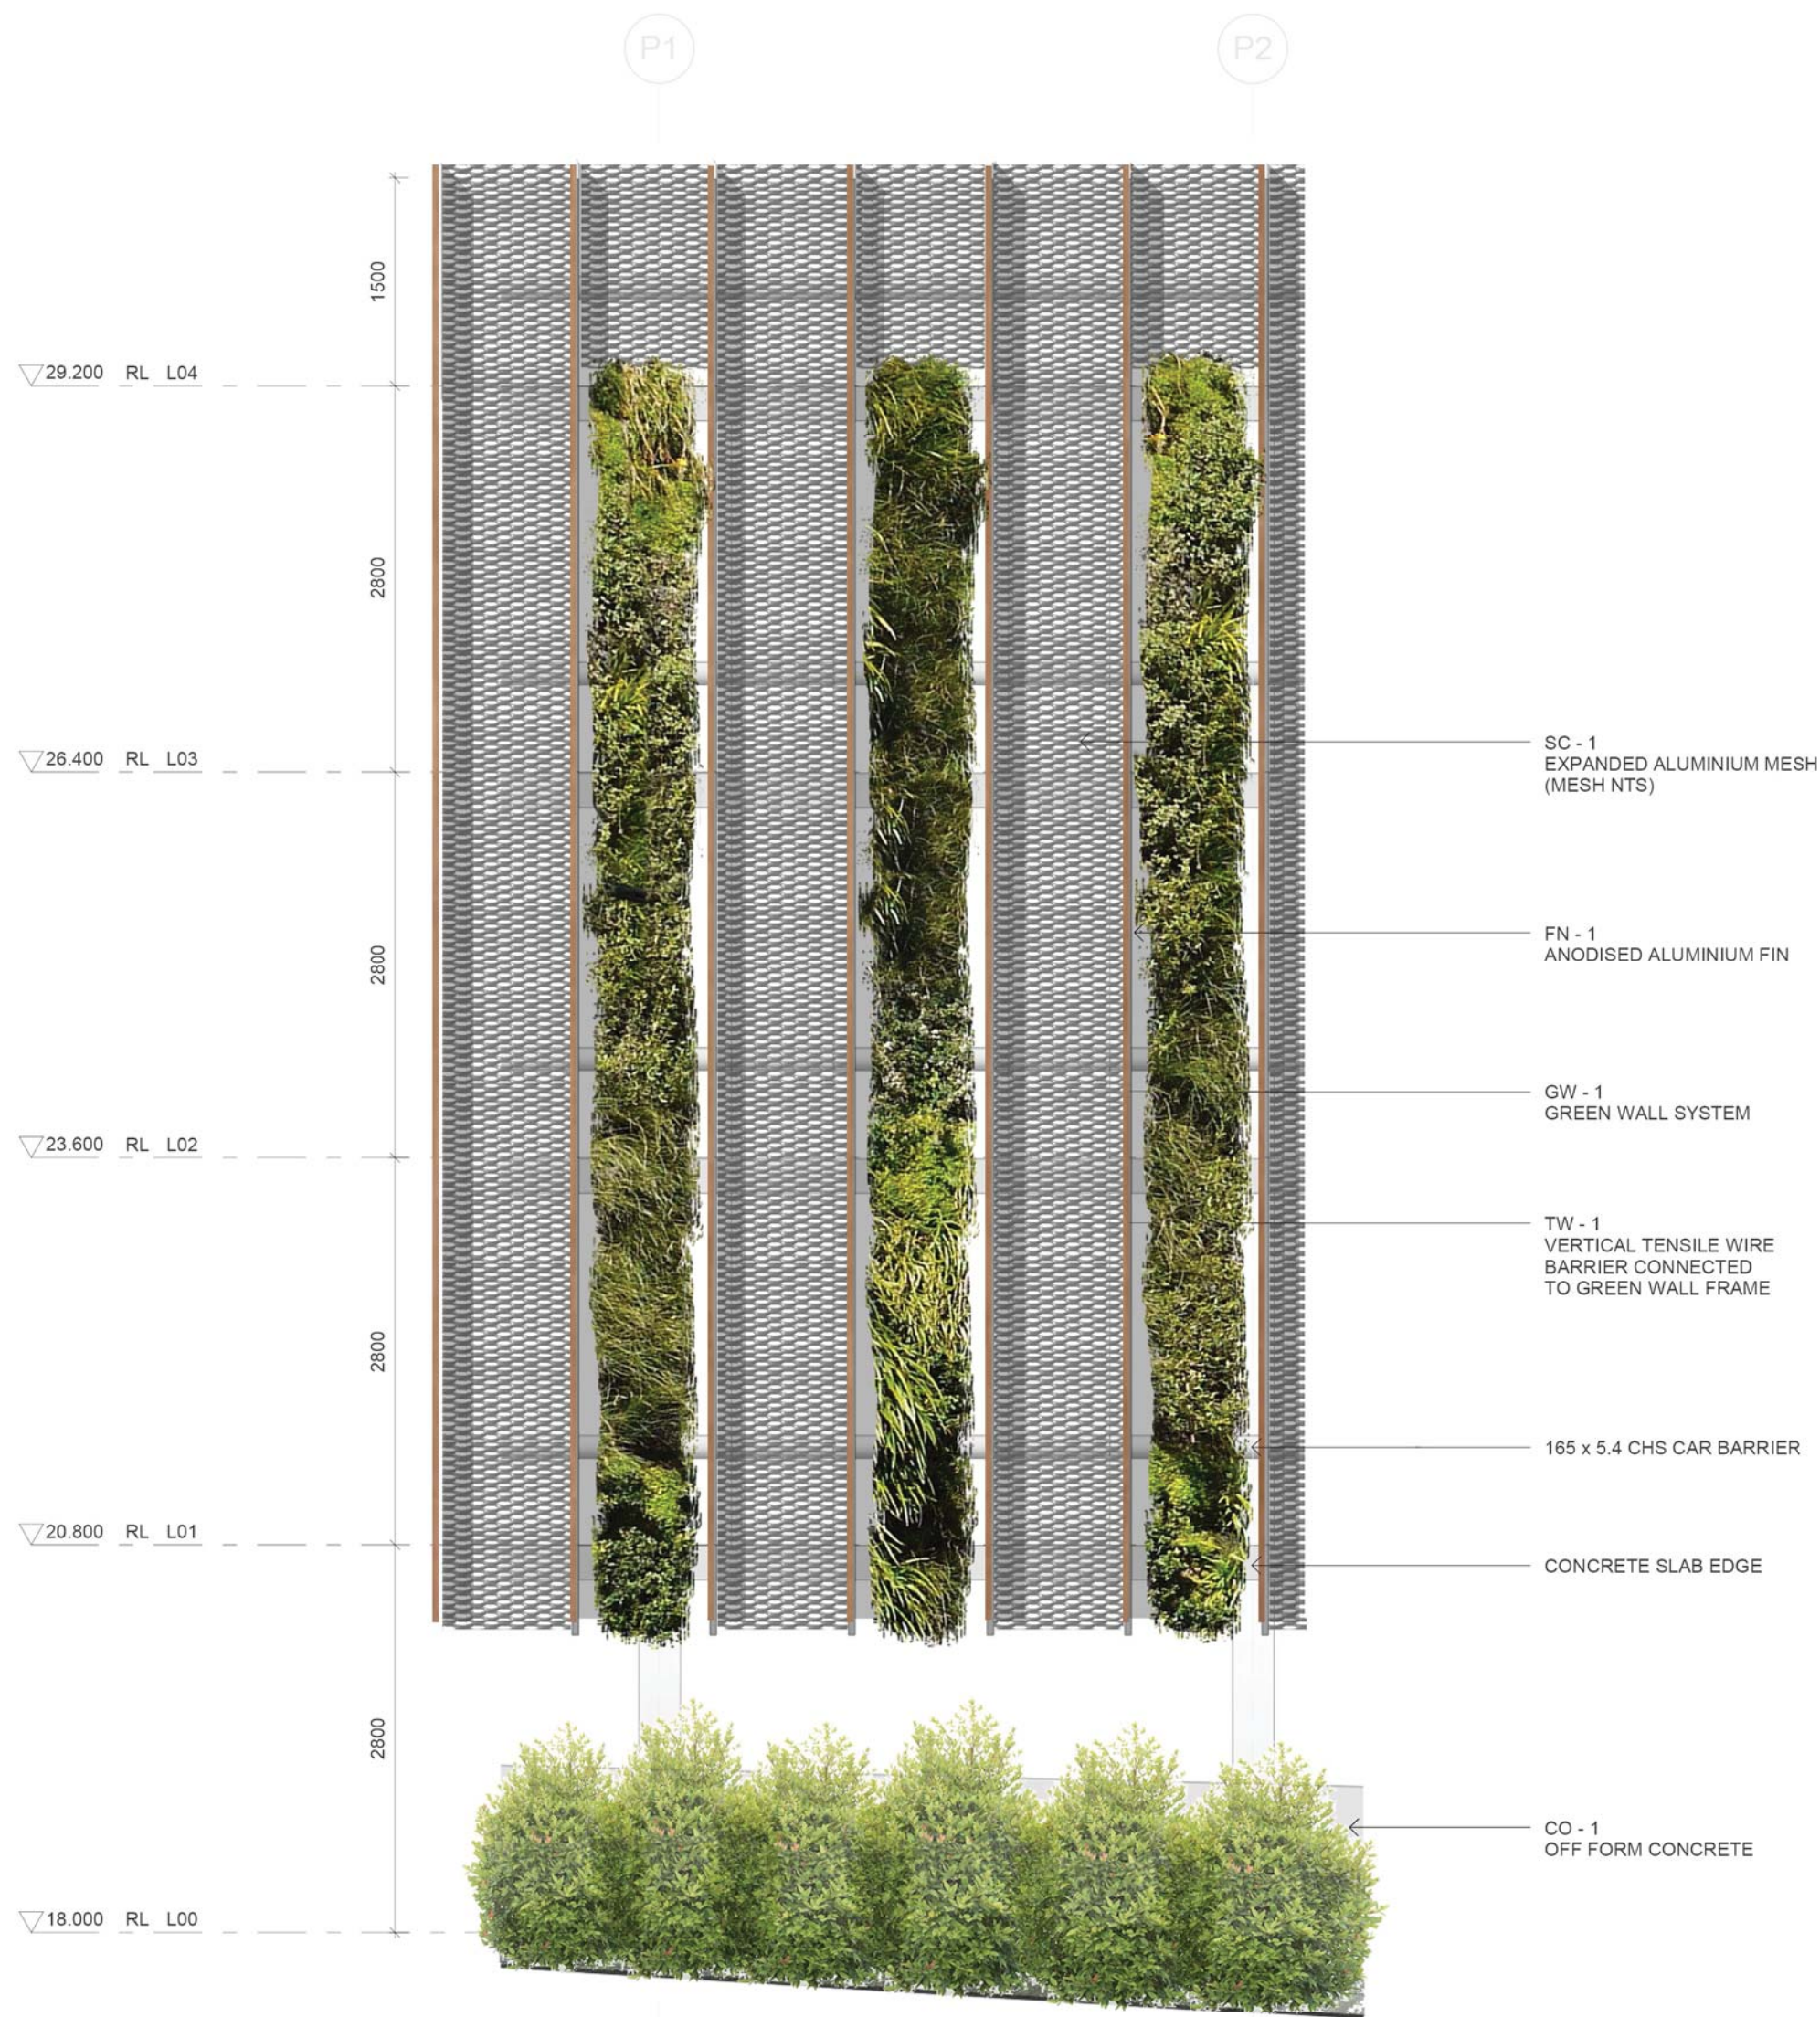


1 GREENWALL PART ELEVATION
1 : 50

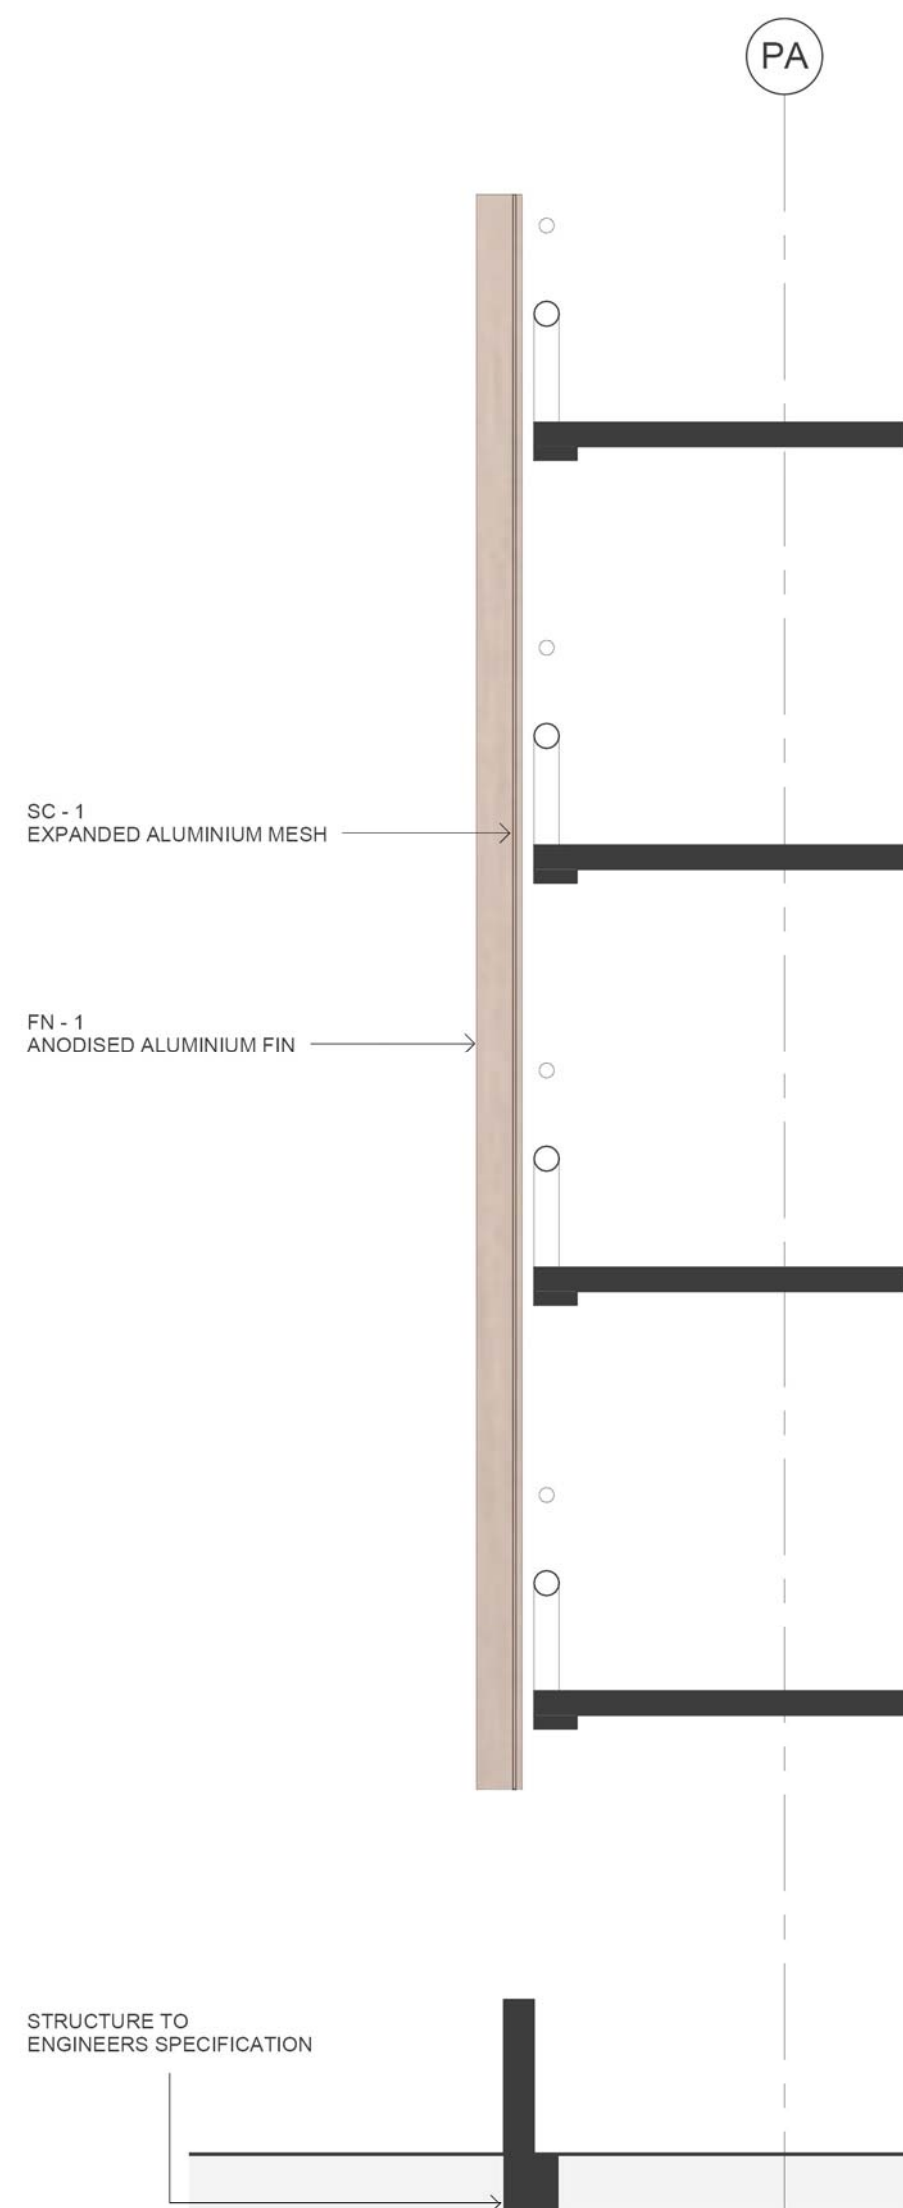

2 SECTION THROUGH MESH
1 : 50

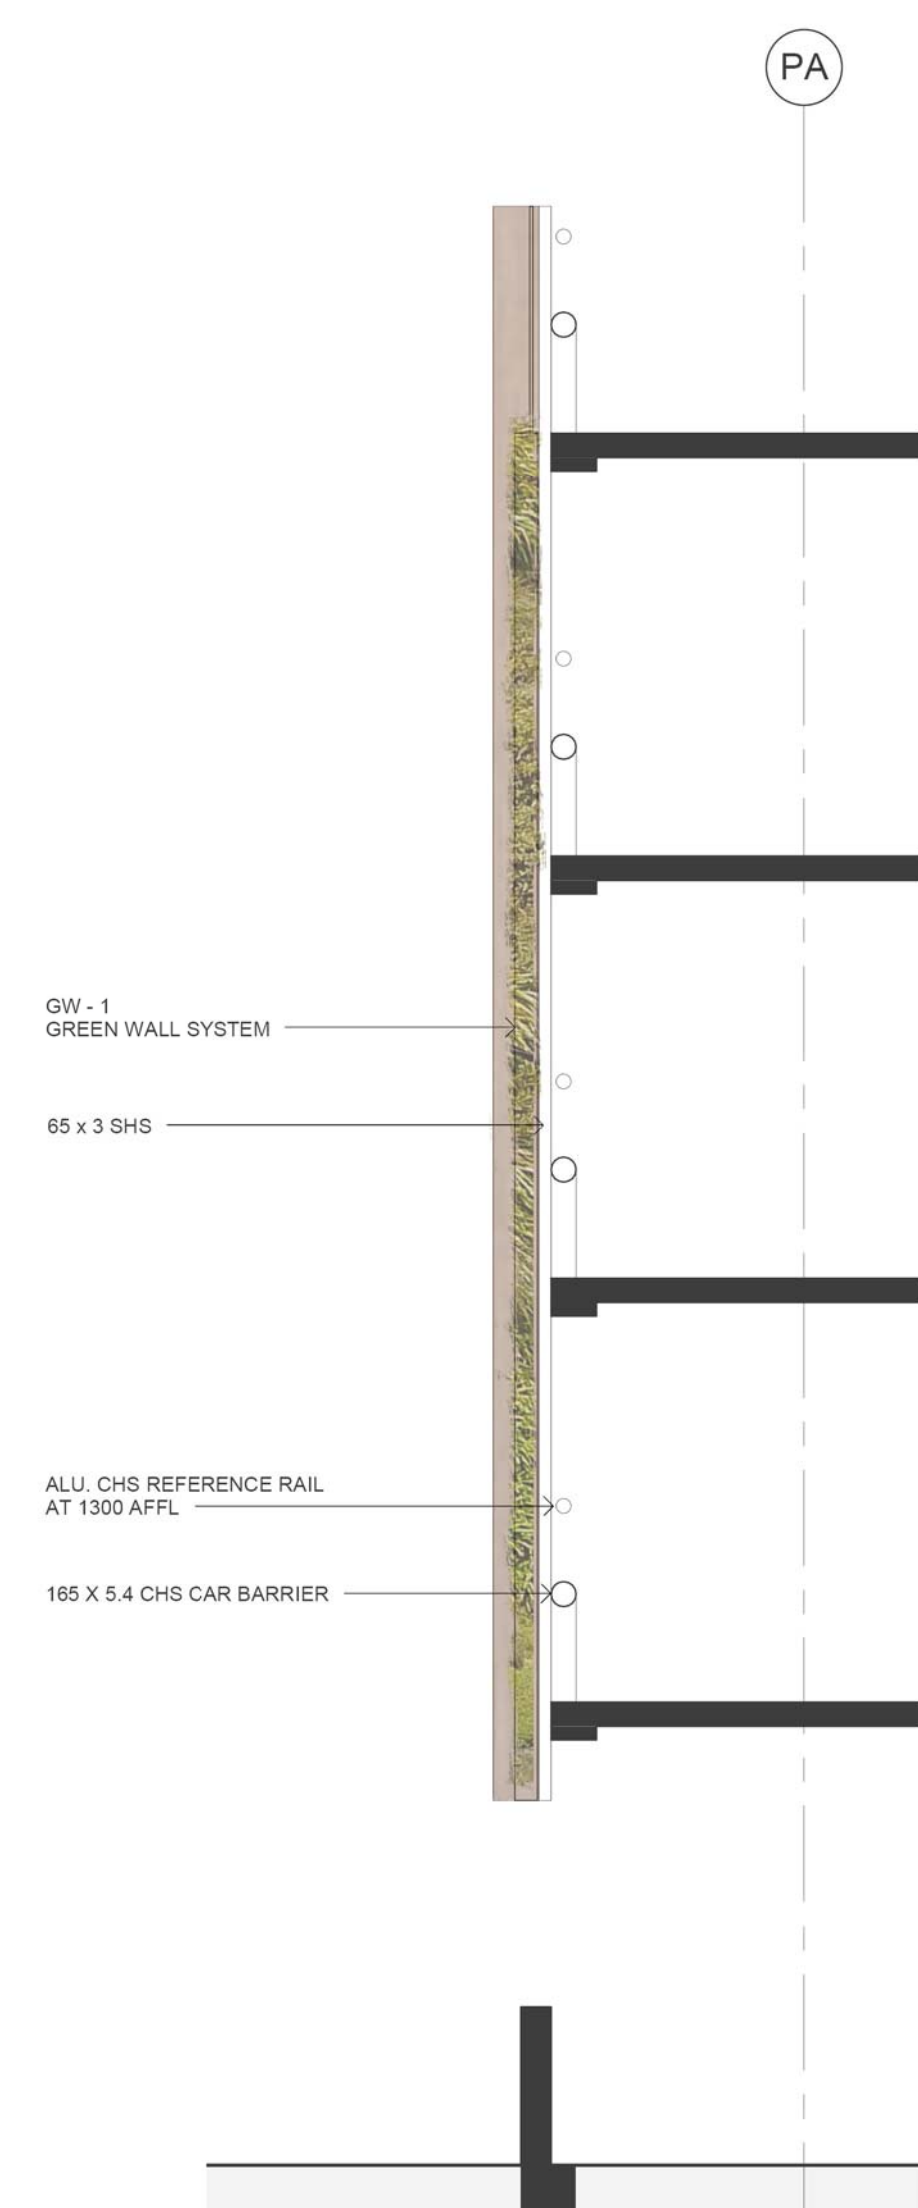

3 SECTION THROUGH GREENWALL
1 : 50

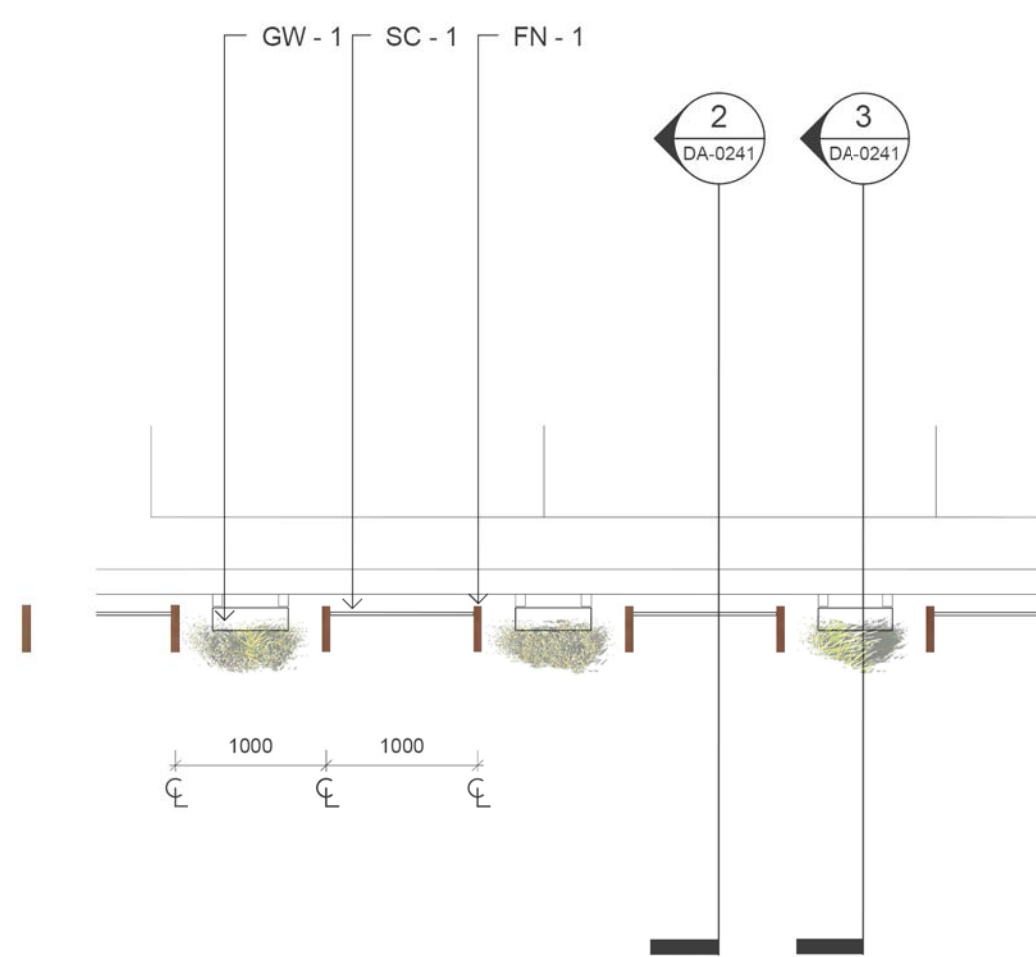

4 GREENWALL DETAIL PLAN
1 : 50

