

LEGEND

|  |                      |        |
|--|----------------------|--------|
|  | BOH STAFF            | 344m²  |
|  | BOH STORE            | 973m²  |
|  | PLANT/ SERVICES      | 378m²  |
|  | CARPARK              | 5660m² |
|  | LOADING DOCK & WASTE | 1880m² |
|  | TOTAL                | 9235m² |

KEY

|  |             |
|--|-------------|
|  | COMPACTORS  |
|  | TURNING BAY |
|  | HOTEL STORE |



C:\Revit\_Locals\214019\_DOOLEYS\_Master\_Central.dwg

LEGEND

|  |               |                    |
|--|---------------|--------------------|
|  | BOH STAFF     | 286m <sup>2</sup>  |
|  | BOH STORE     | 1254m <sup>2</sup> |
|  | CAR PARK AREA | 4320m <sup>2</sup> |
|  | PLANT         | 1435m <sup>2</sup> |
|  | TOTAL         | 7295m <sup>2</sup> |

CHURCH STREET

BACK OF HOUSE

CARPARK

EXISTING 3 STOREY BUILDING

EXISTING 4 STOREY CARPARK

NEW CARPARK



LEGEND

|             |                 |                    |
|-------------|-----------------|--------------------|
| <div></div> | GAMING          | 2075m <sup>2</sup> |
| <div></div> | FOOD & BEVERAGE | 1840m <sup>2</sup> |
| <div></div> | CLUB            | 481m <sup>2</sup>  |
| <div></div> | CIRCULATION     | 984m <sup>2</sup>  |
| <div></div> | HOTEL           | 523m <sup>2</sup>  |
| <div></div> | PLANT           | 57m <sup>2</sup>   |
| <div></div> | TOTAL           | 5960m <sup>2</sup> |




LEGEND

|             |                 |        |
|-------------|-----------------|--------|
| <div></div> | FOOD & BEVERAGE | 1744m² |
| <div></div> | CIRCULATION     | 1073m² |
| <div></div> | CONFERENCE      | 1644m² |
|             | TOTAL           | 4461m² |




LEGEND

|             |       |        |
|-------------|-------|--------|
| <div></div> | HOTEL | 1037m² |
| <div></div> | PLANT | 1424m² |
|             | TOTAL | 2461m² |

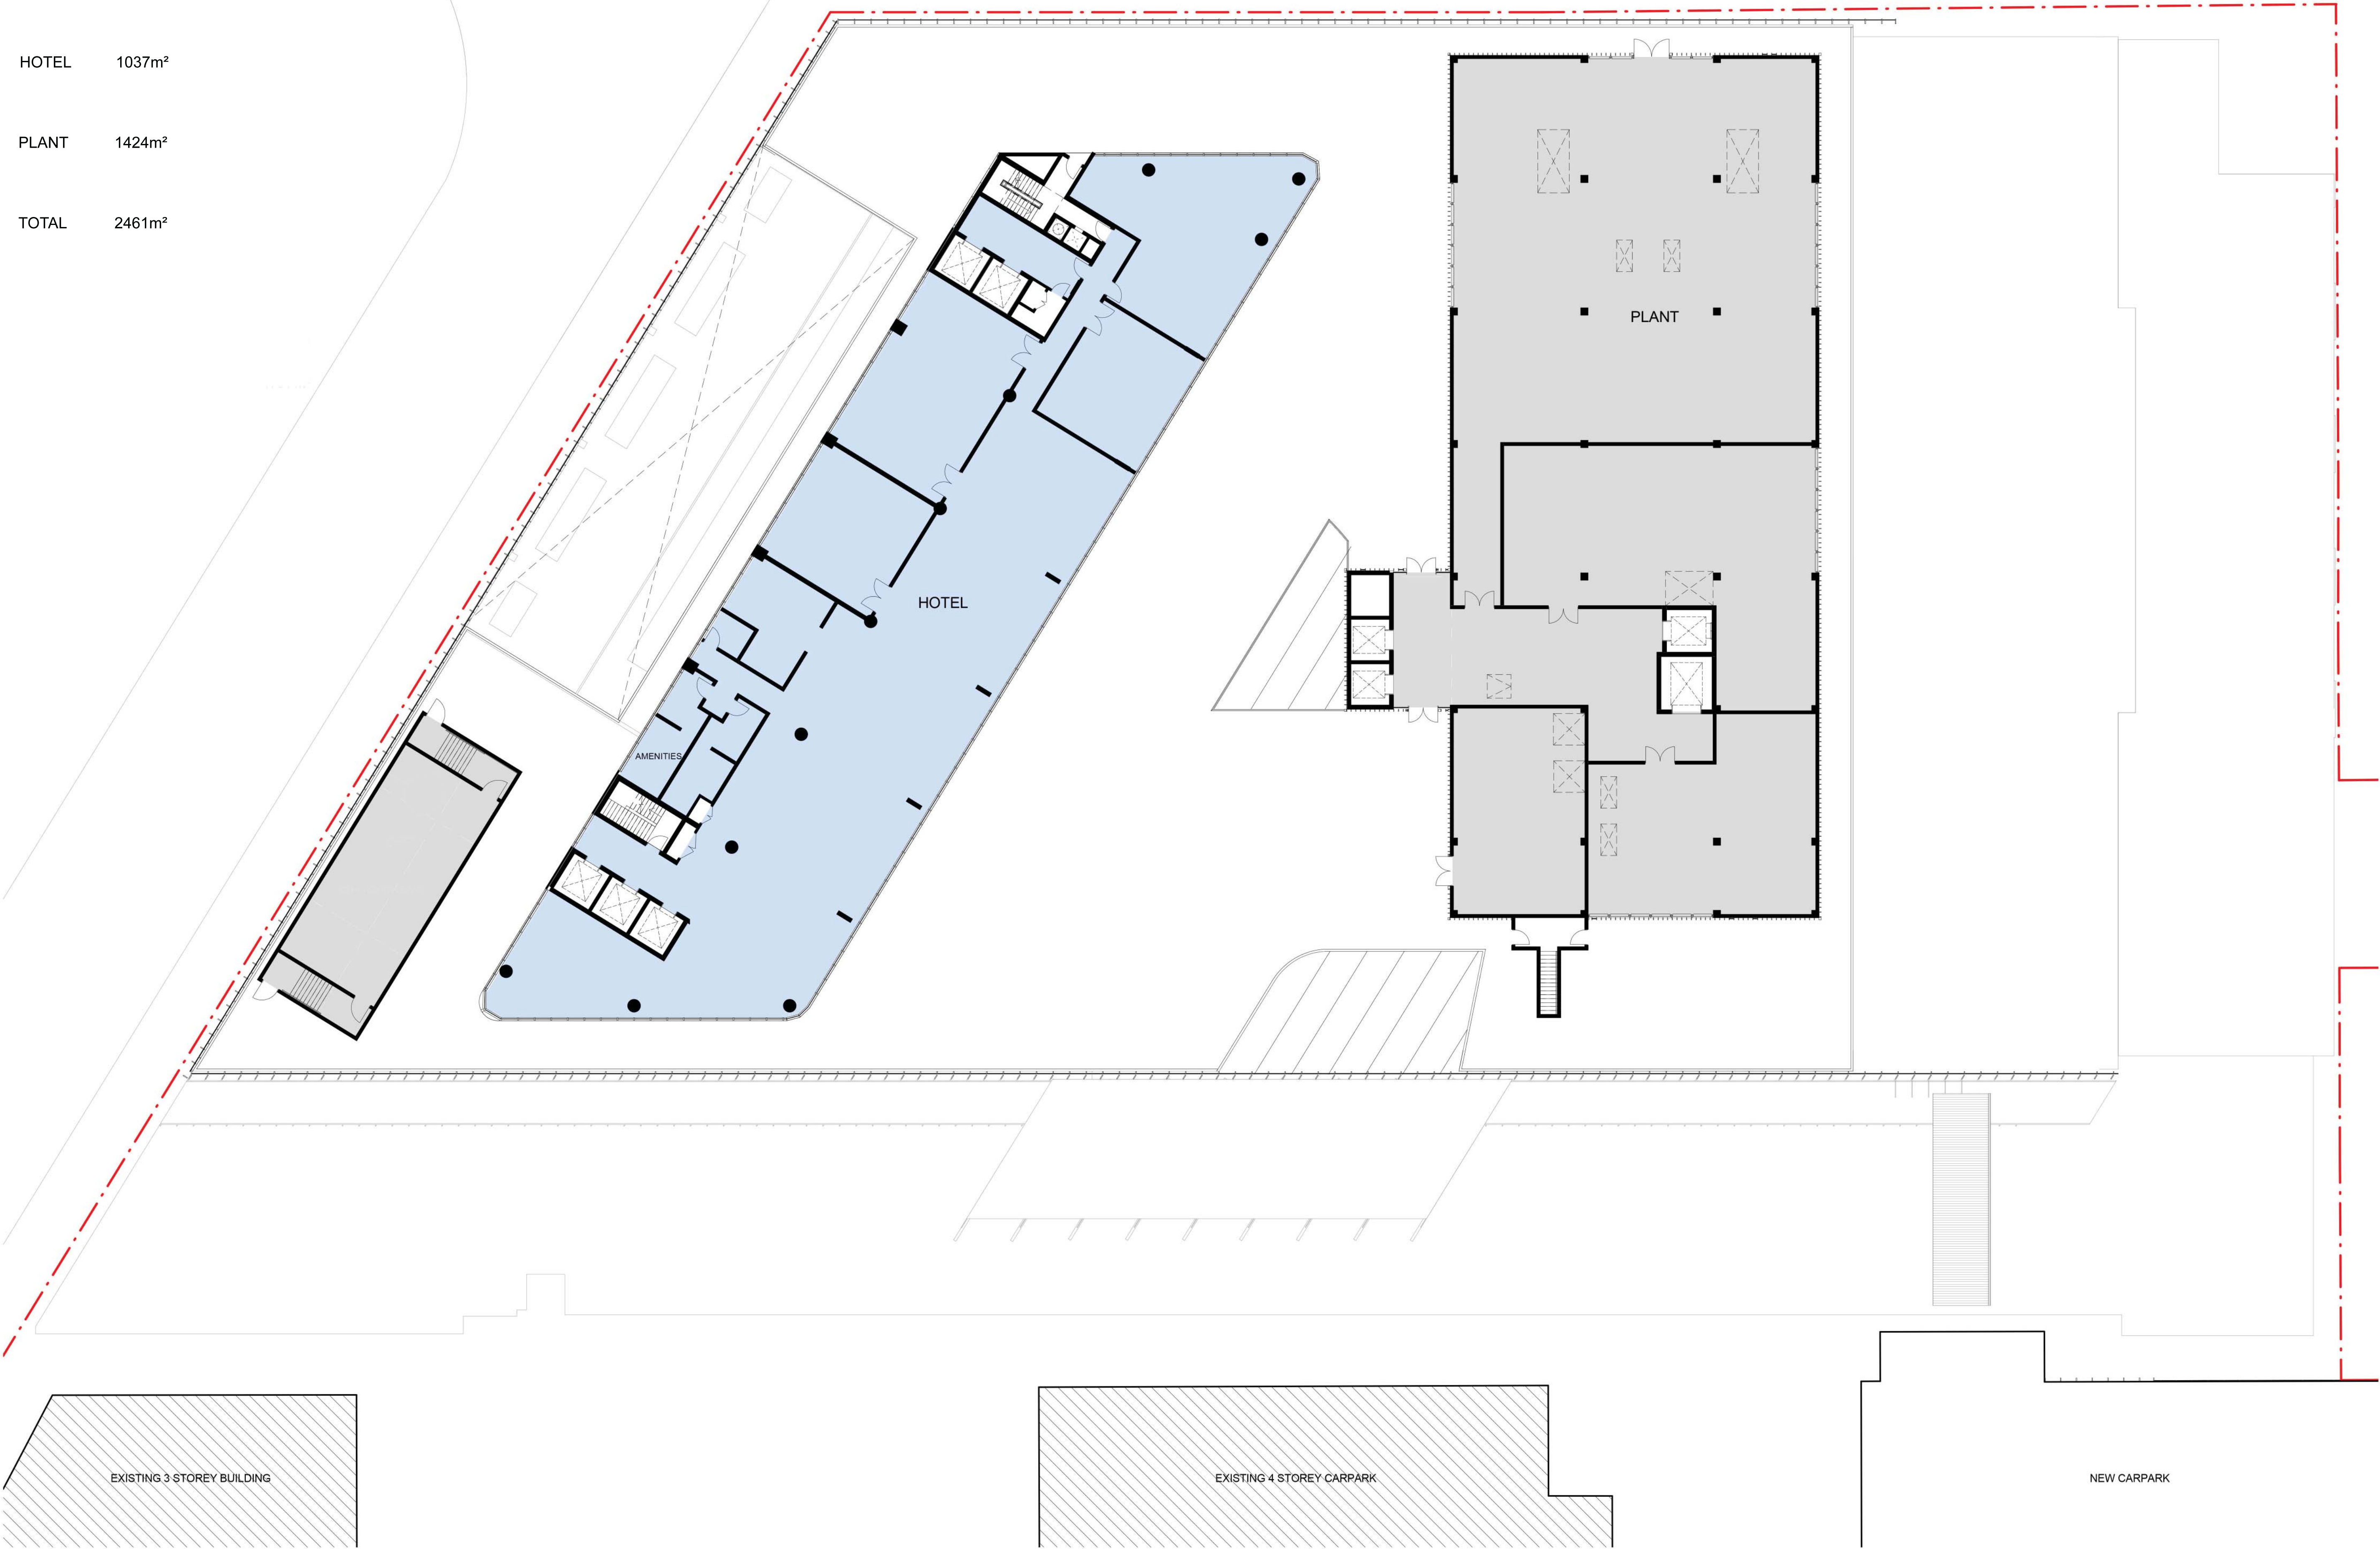


LEGEND

|             |       |        |
|-------------|-------|--------|
| <div></div> | CLUB  | 808m²  |
| <div></div> | PLANT | 383m²  |
|             | TOTAL | 1191m² |

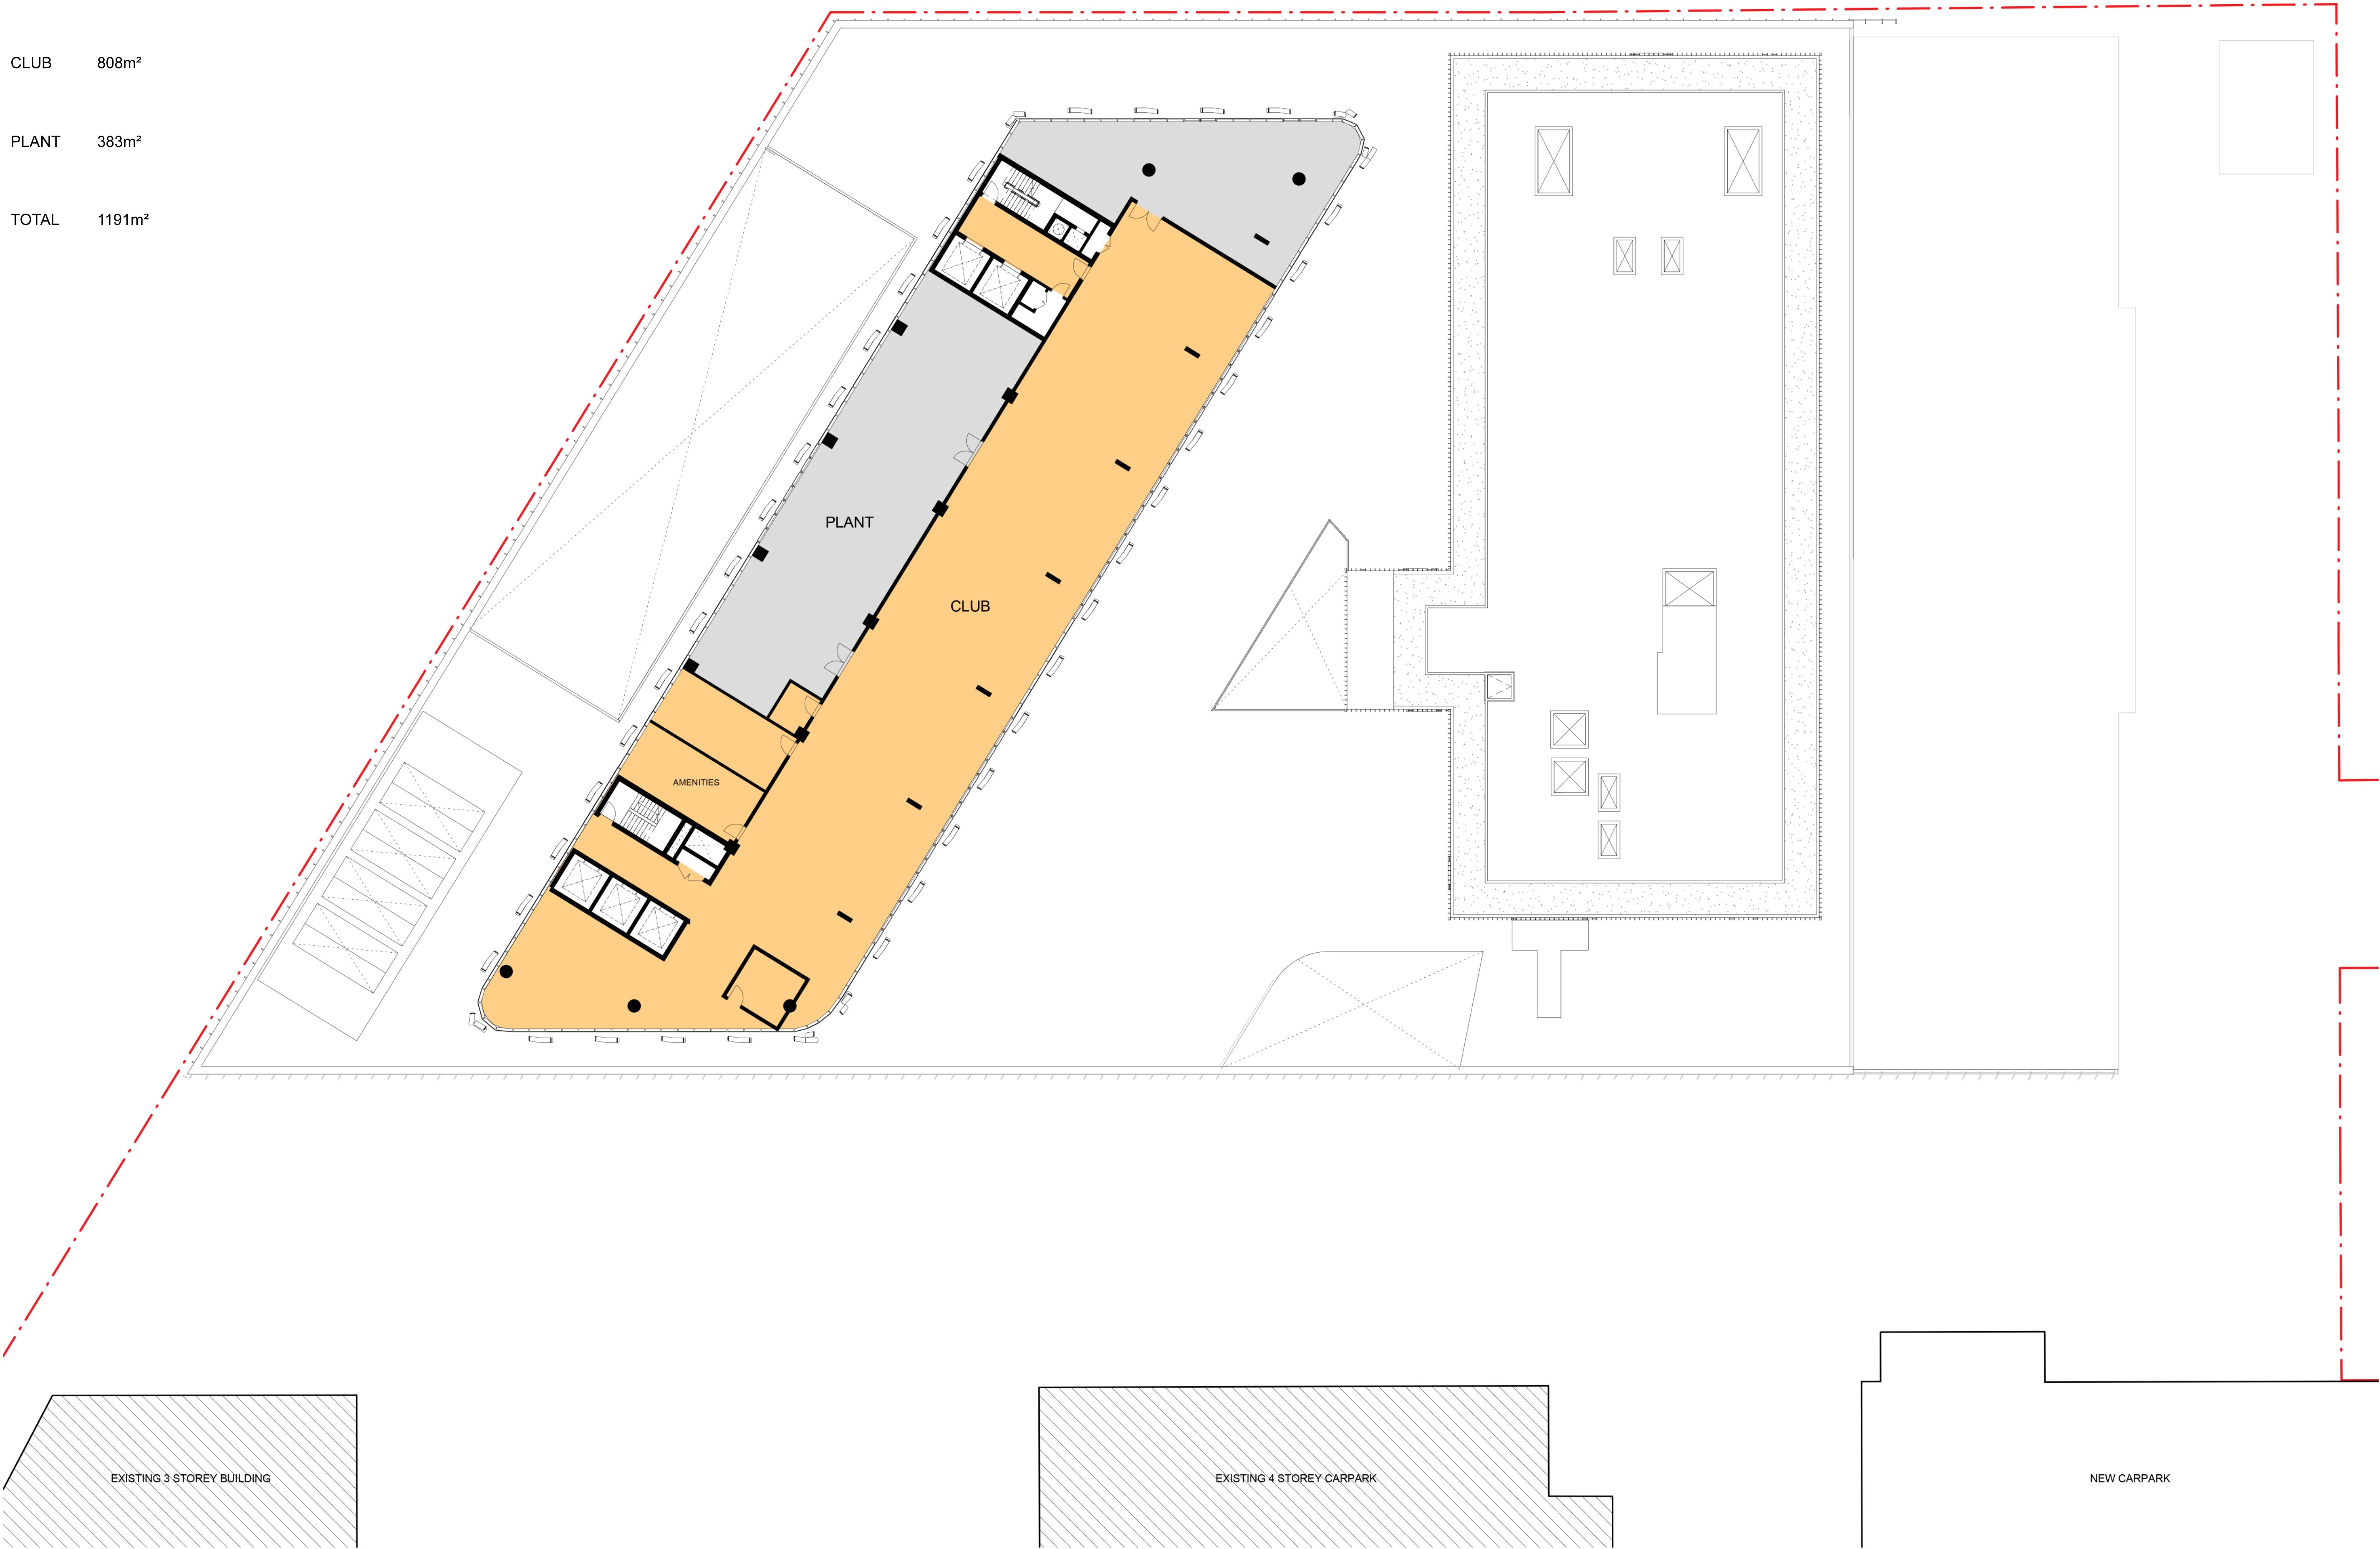

LEGEND

|             |                   |        |
|-------------|-------------------|--------|
| <div></div> | HOTEL ROOMS       | 992m²  |
| <div></div> | HOTEL CIRCULATION | 186m²  |
|             | TOTAL             | 1178m² |

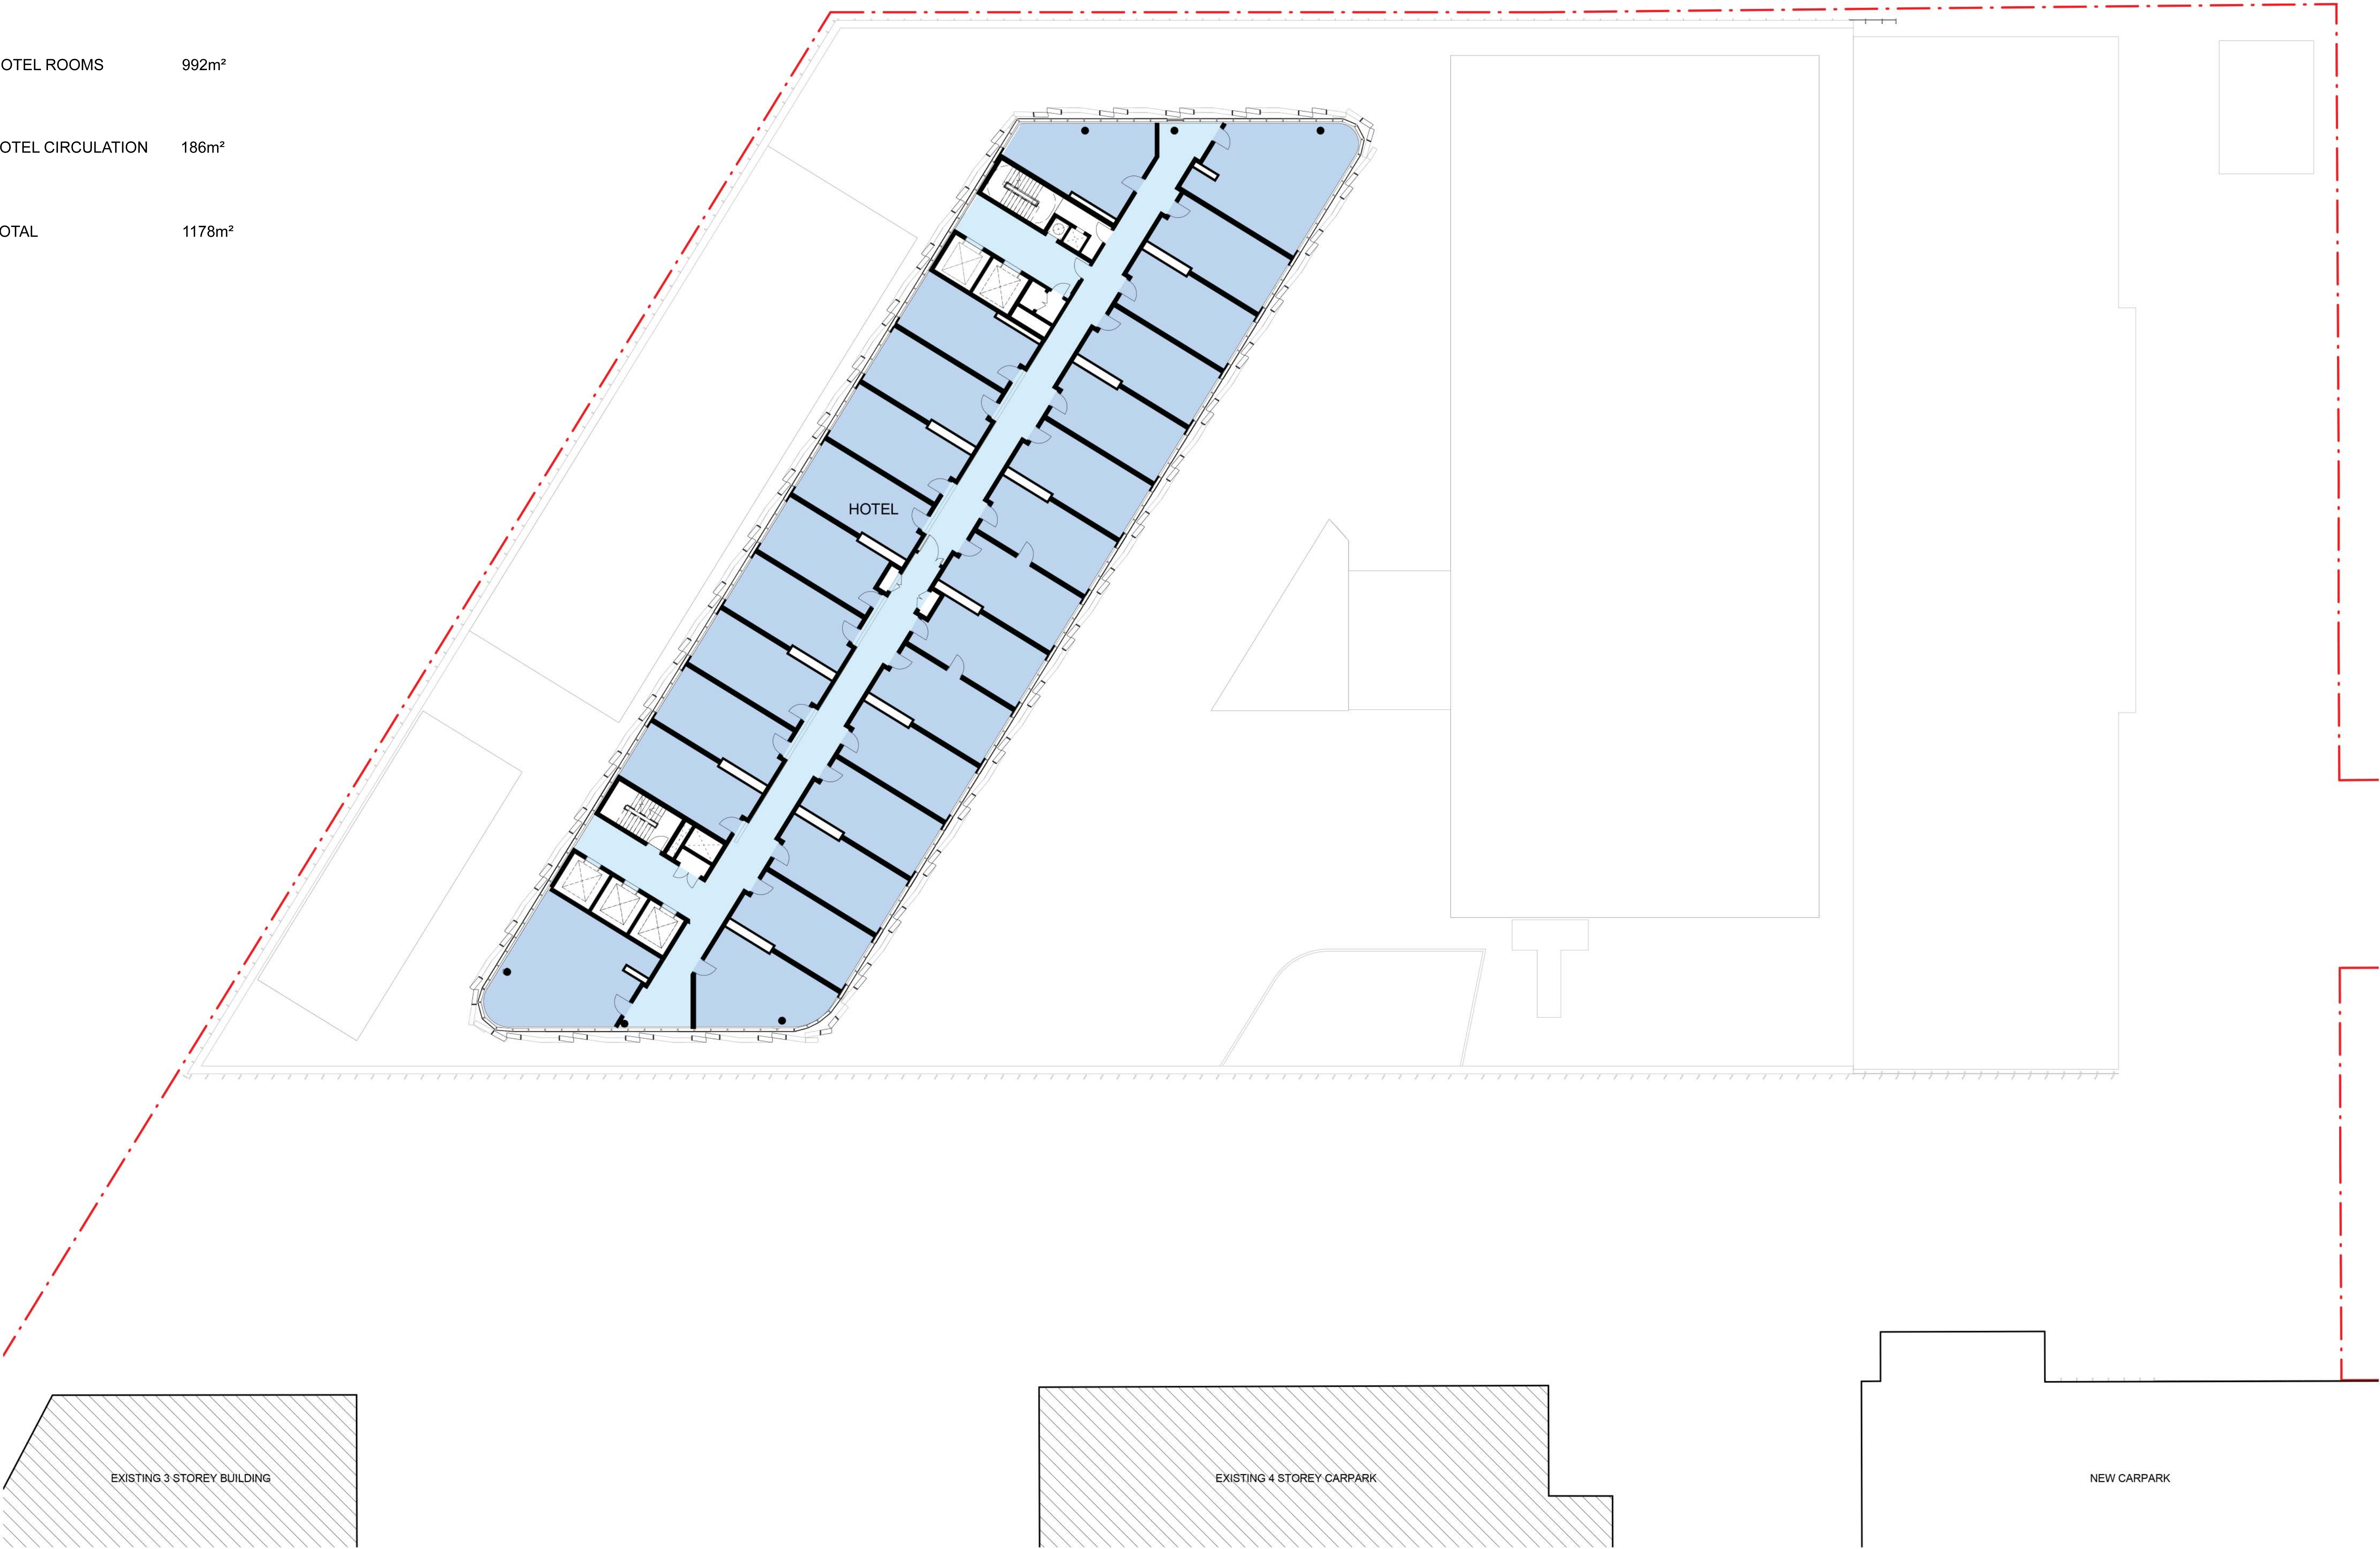


C:\Revit\_Locals\214019\_DOOLEYS\_Master\_Central.sbg.rvt




LEGEND

PLANT 339m²

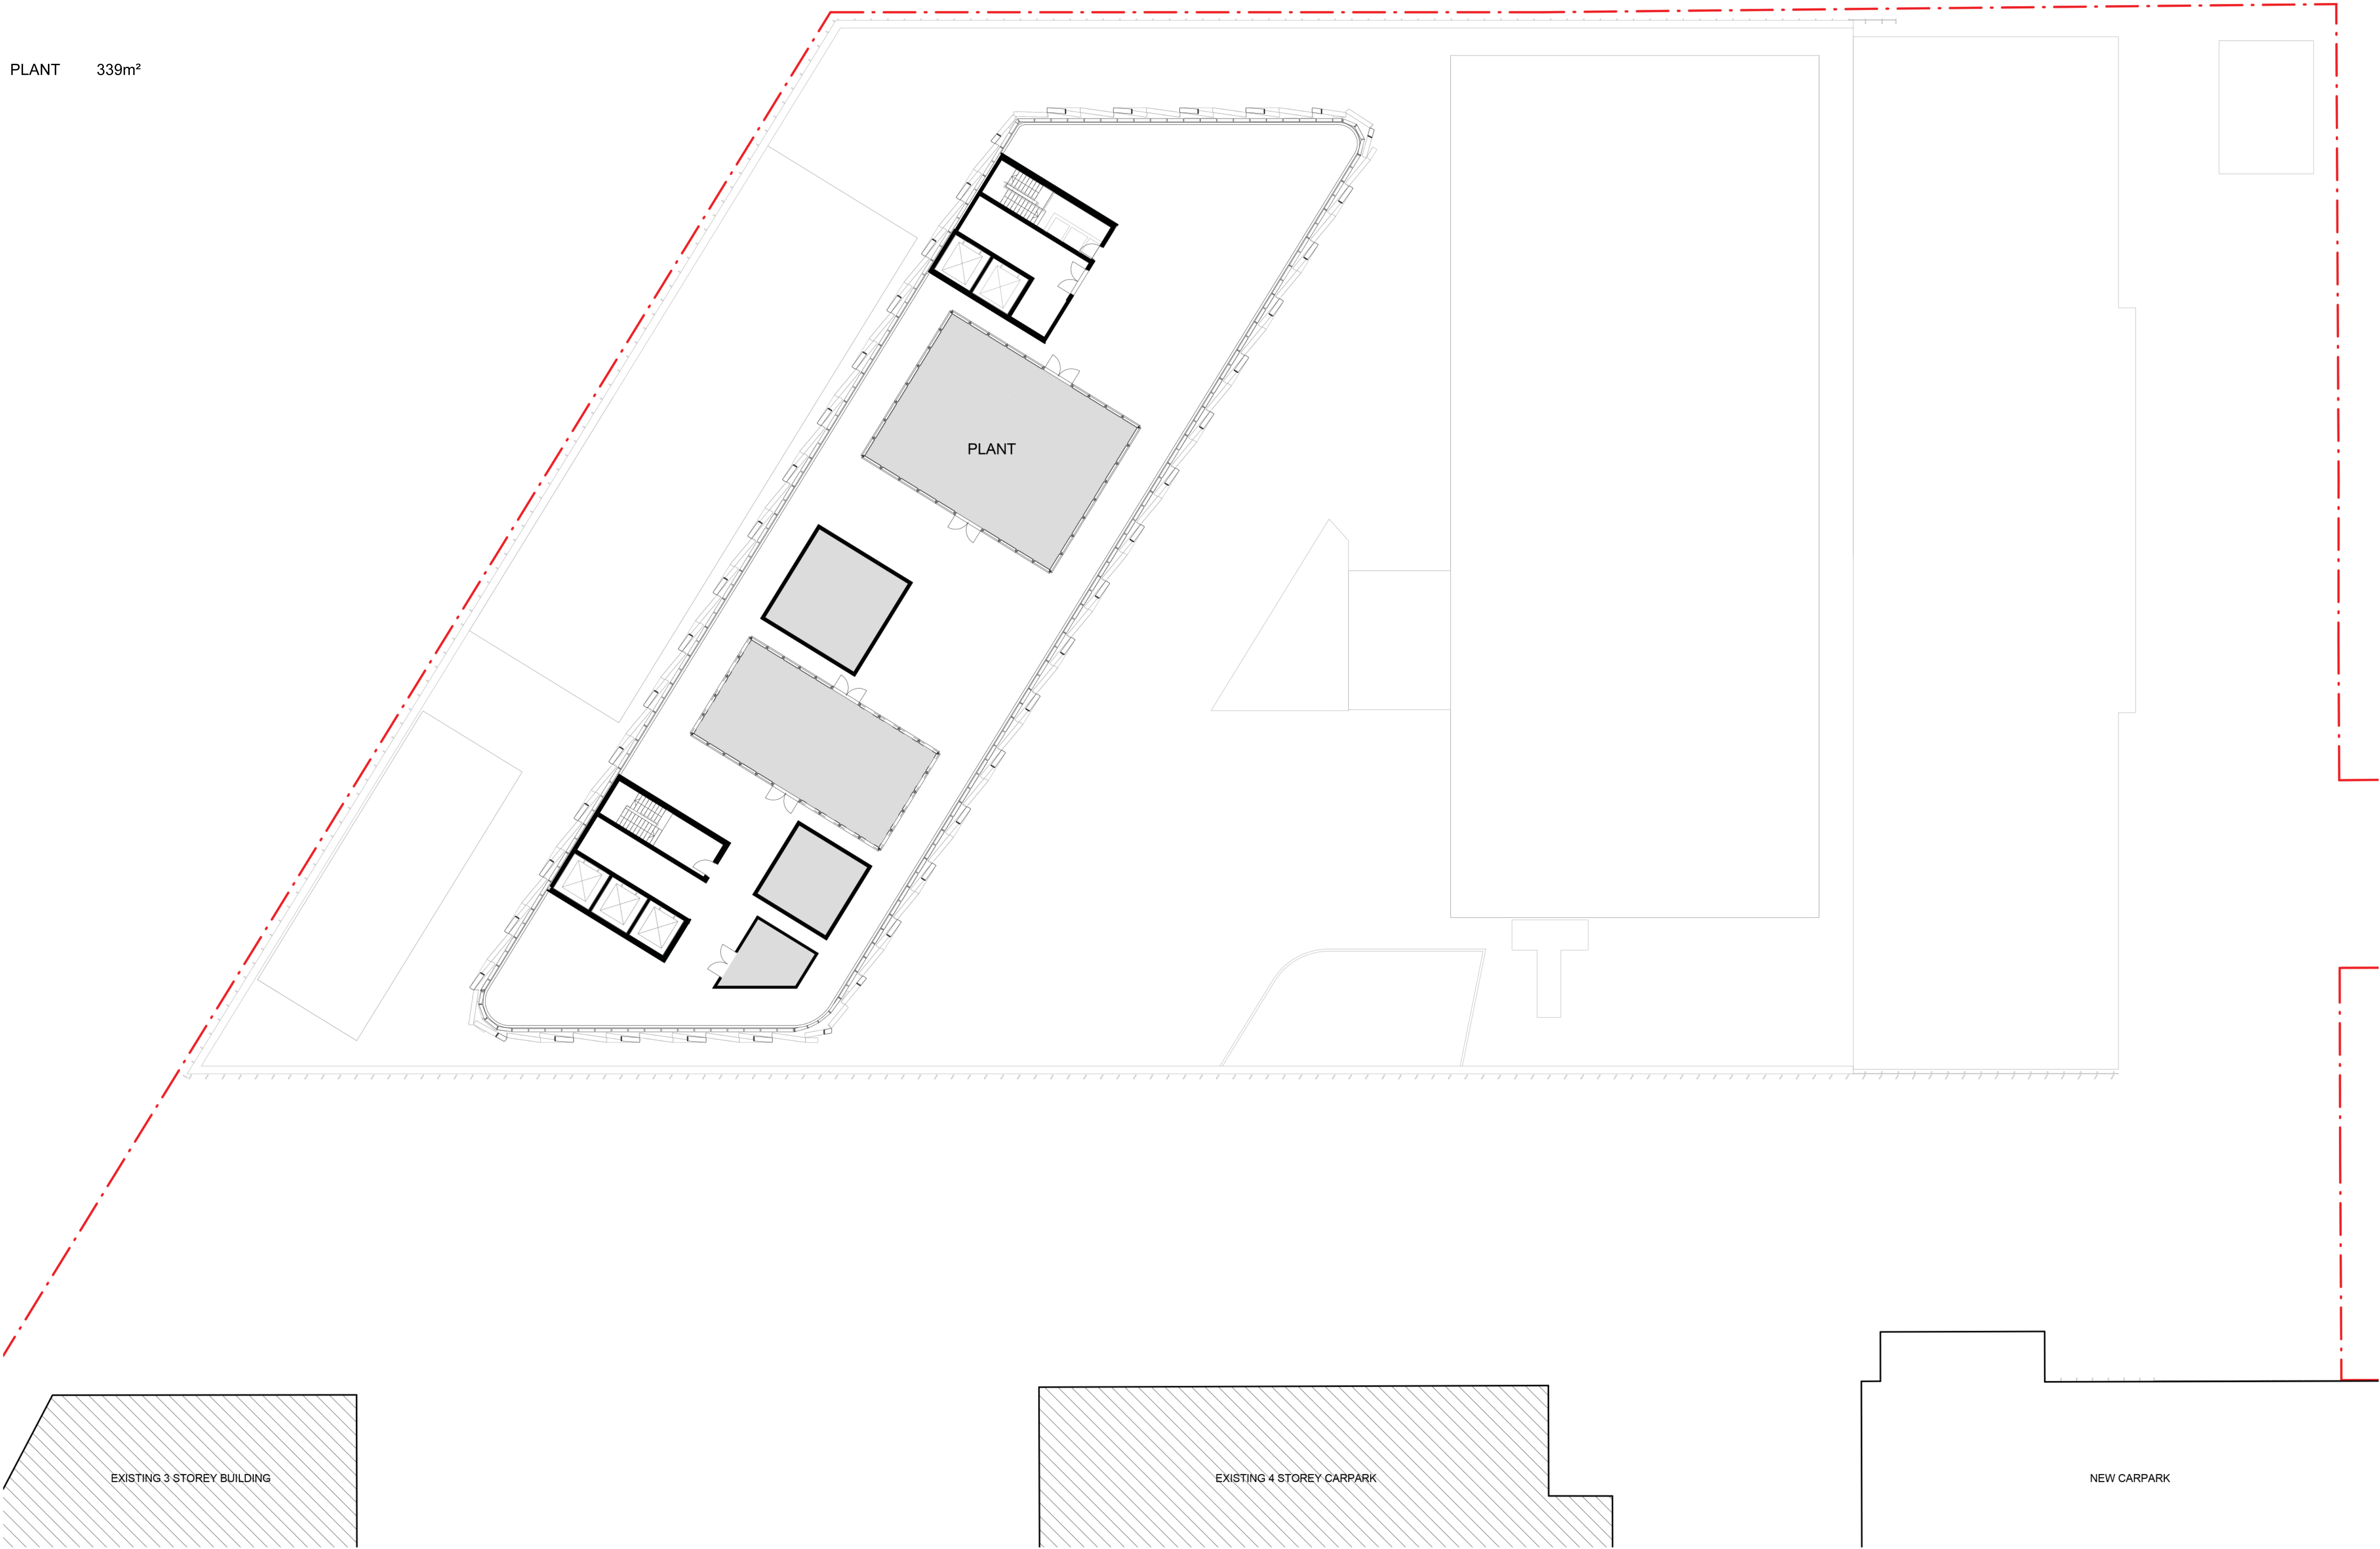

C:\Revit\_Local\214019\_DOOLEYS\_Master\_Central.sbg.rvt

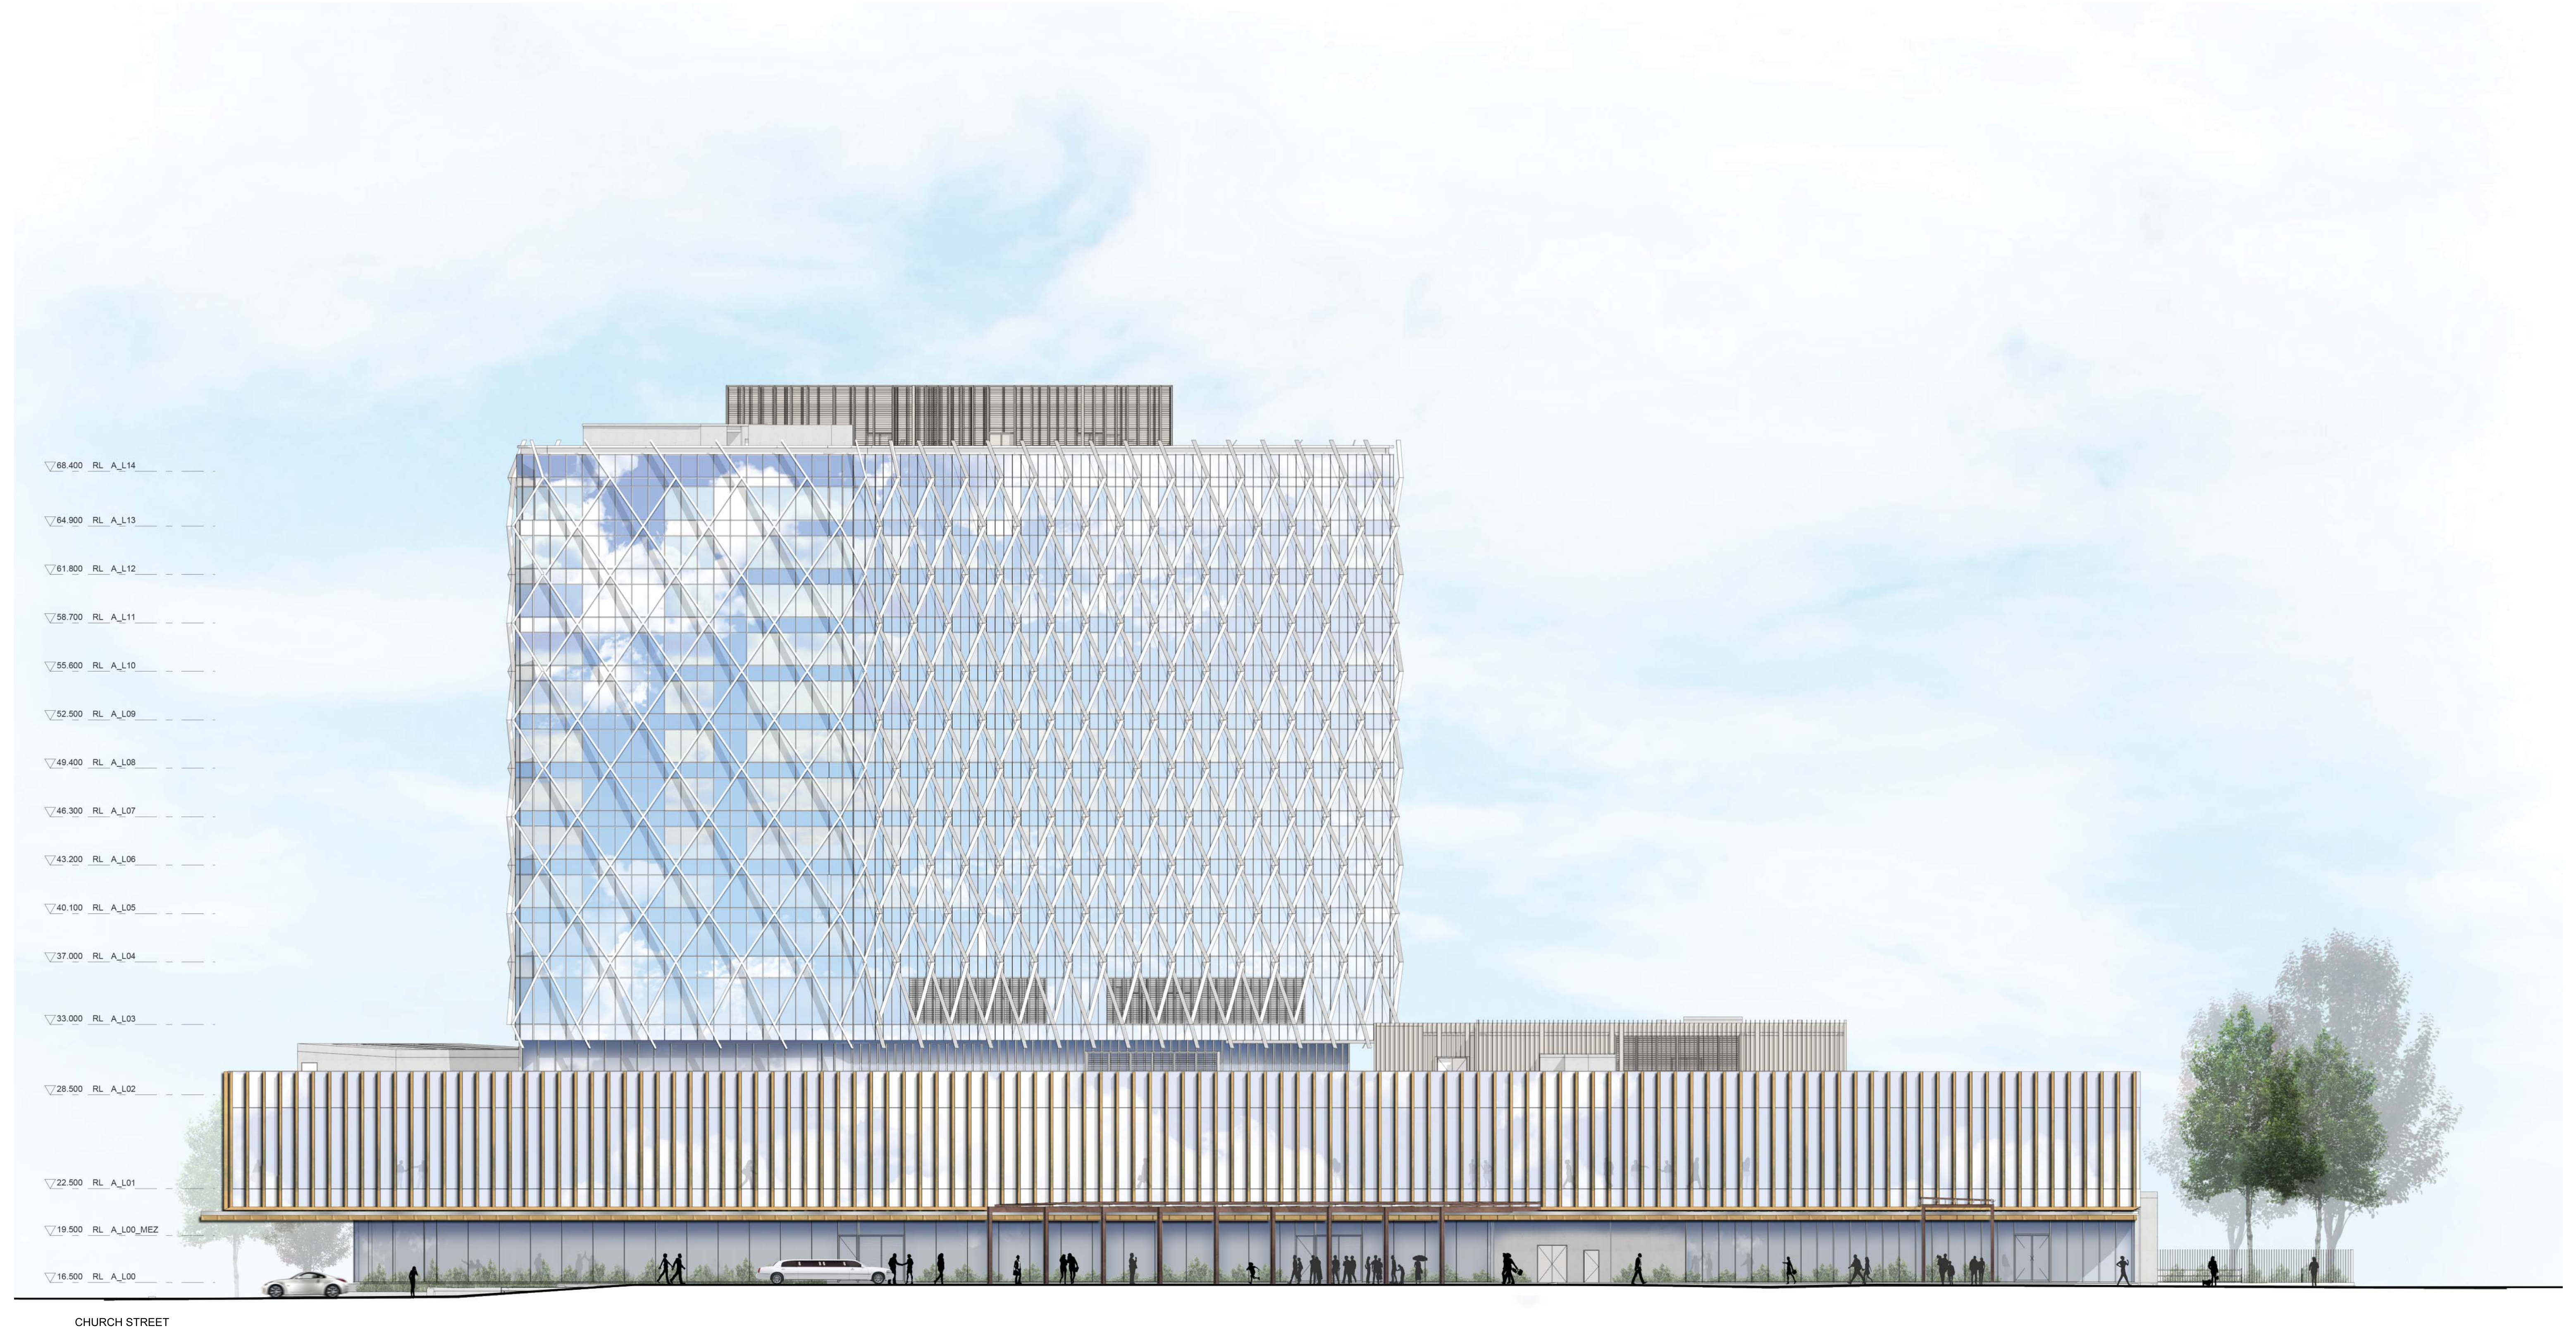

CHURCH STREET