

0210

GENERAL NOTES

- ALL DIMENSIONS AND EXISTING CONDITIONS SHALL BE CHECKED AND VERIFIED BY THE CONTRACTOR BEFORE PROCEEDING WITH THE WORK
- ALL LEVELS RELATIVE TO 'AUSTRALIAN HEIGHT DATUM'
- DO NOT SCALE DRAWINGS
- USE FIGURED DIMENSIONS ONLY

legend

Administration / Staff Hub

Student and Community Hub

Movement Complex

Learning Community - General + Fitness

Learning Community - Media + Performing Arts

Amenities, Services + Storage

Learning Community - General


Learning Community - General STE(a)M

Learning Community - Specialist STE(a)M

Learning Community - Visual Arts

Learning Community - Design + Technology

Learning Community - Food Technology

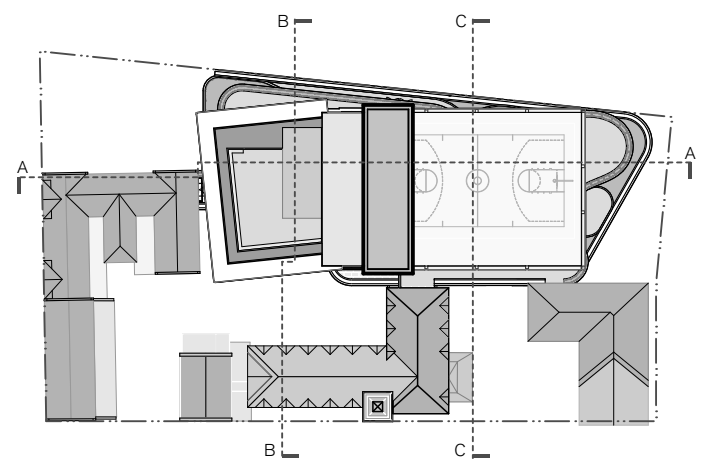

Key Plan



Section B
1:200

B	9/5/17	SSD Application	MS	EC
A	3/5/17	SSD Application	KT	EC
rev	date	name	by	chk

fjmt studio architecture interiors landscape urban
sydney melbourne oxford
Level 5, 70 King Street & +61 2 9251 7077 [www.fjmtstudio.com](#)

fjmt

project
Inner Sydney High School
244 Cleveland Street
Surry Hills, Sydney NSW 2010

title
Sections
Section B

scale	1:200 @ A1	first issued	3/5/2017
project code		sheet no.	revision
ICHS		4002	B