

0210

0210

0210

0210

GENERAL NOTES

ALL DIMENSIONS AND EXISTING CONDITIONS SHALL BE CHECKED AND VERIFIED BY THE CONTRACTOR BEFORE PROCEEDING WITH THE WORK

ALL LEVELS RELATIVE TO 'AUSTRALIAN HEIGHT DATUM'

DO NOT SCALE DRAWINGS

USE FIGURED DIMENSIONS ONLY

legend

Administration / Staff Hub

Student and Community Hub

Movement Complex

Learning Community - General + Fitness

Learning Community - Media + Performing Arts

Amenities, Services + Storage

Learning Community - General


Learning Community - General STE(a)M

Learning Community - Specialist STE(a)M

Learning Community - Visual Arts

Learning Community - Design + Technology

Learning Community - Food Technology

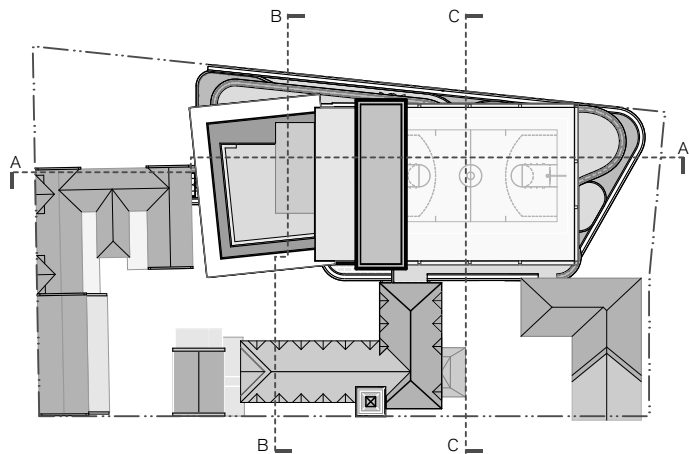

Key Plan



Section C
1:200

B	9/6/17	SSD Application	MS	EC
A	3/5/17	SSD Application	KT	EC
rev	date	name	by	chk

fjmt studio

architecture interiors landscape urban

sydney melbourne oxford

Level 5, 70 King Street & +61 2 9251 7077

w fjmtstudio.com

fjmt

project

Inner Sydney High School

244 Cleveland Street

Surry Hills, Sydney NSW 2010

title

Sections

Section C

scale

1:200 @ A1

first issued

3/5/2017

project code

sheet no.

revision

ICHS

4003

B