


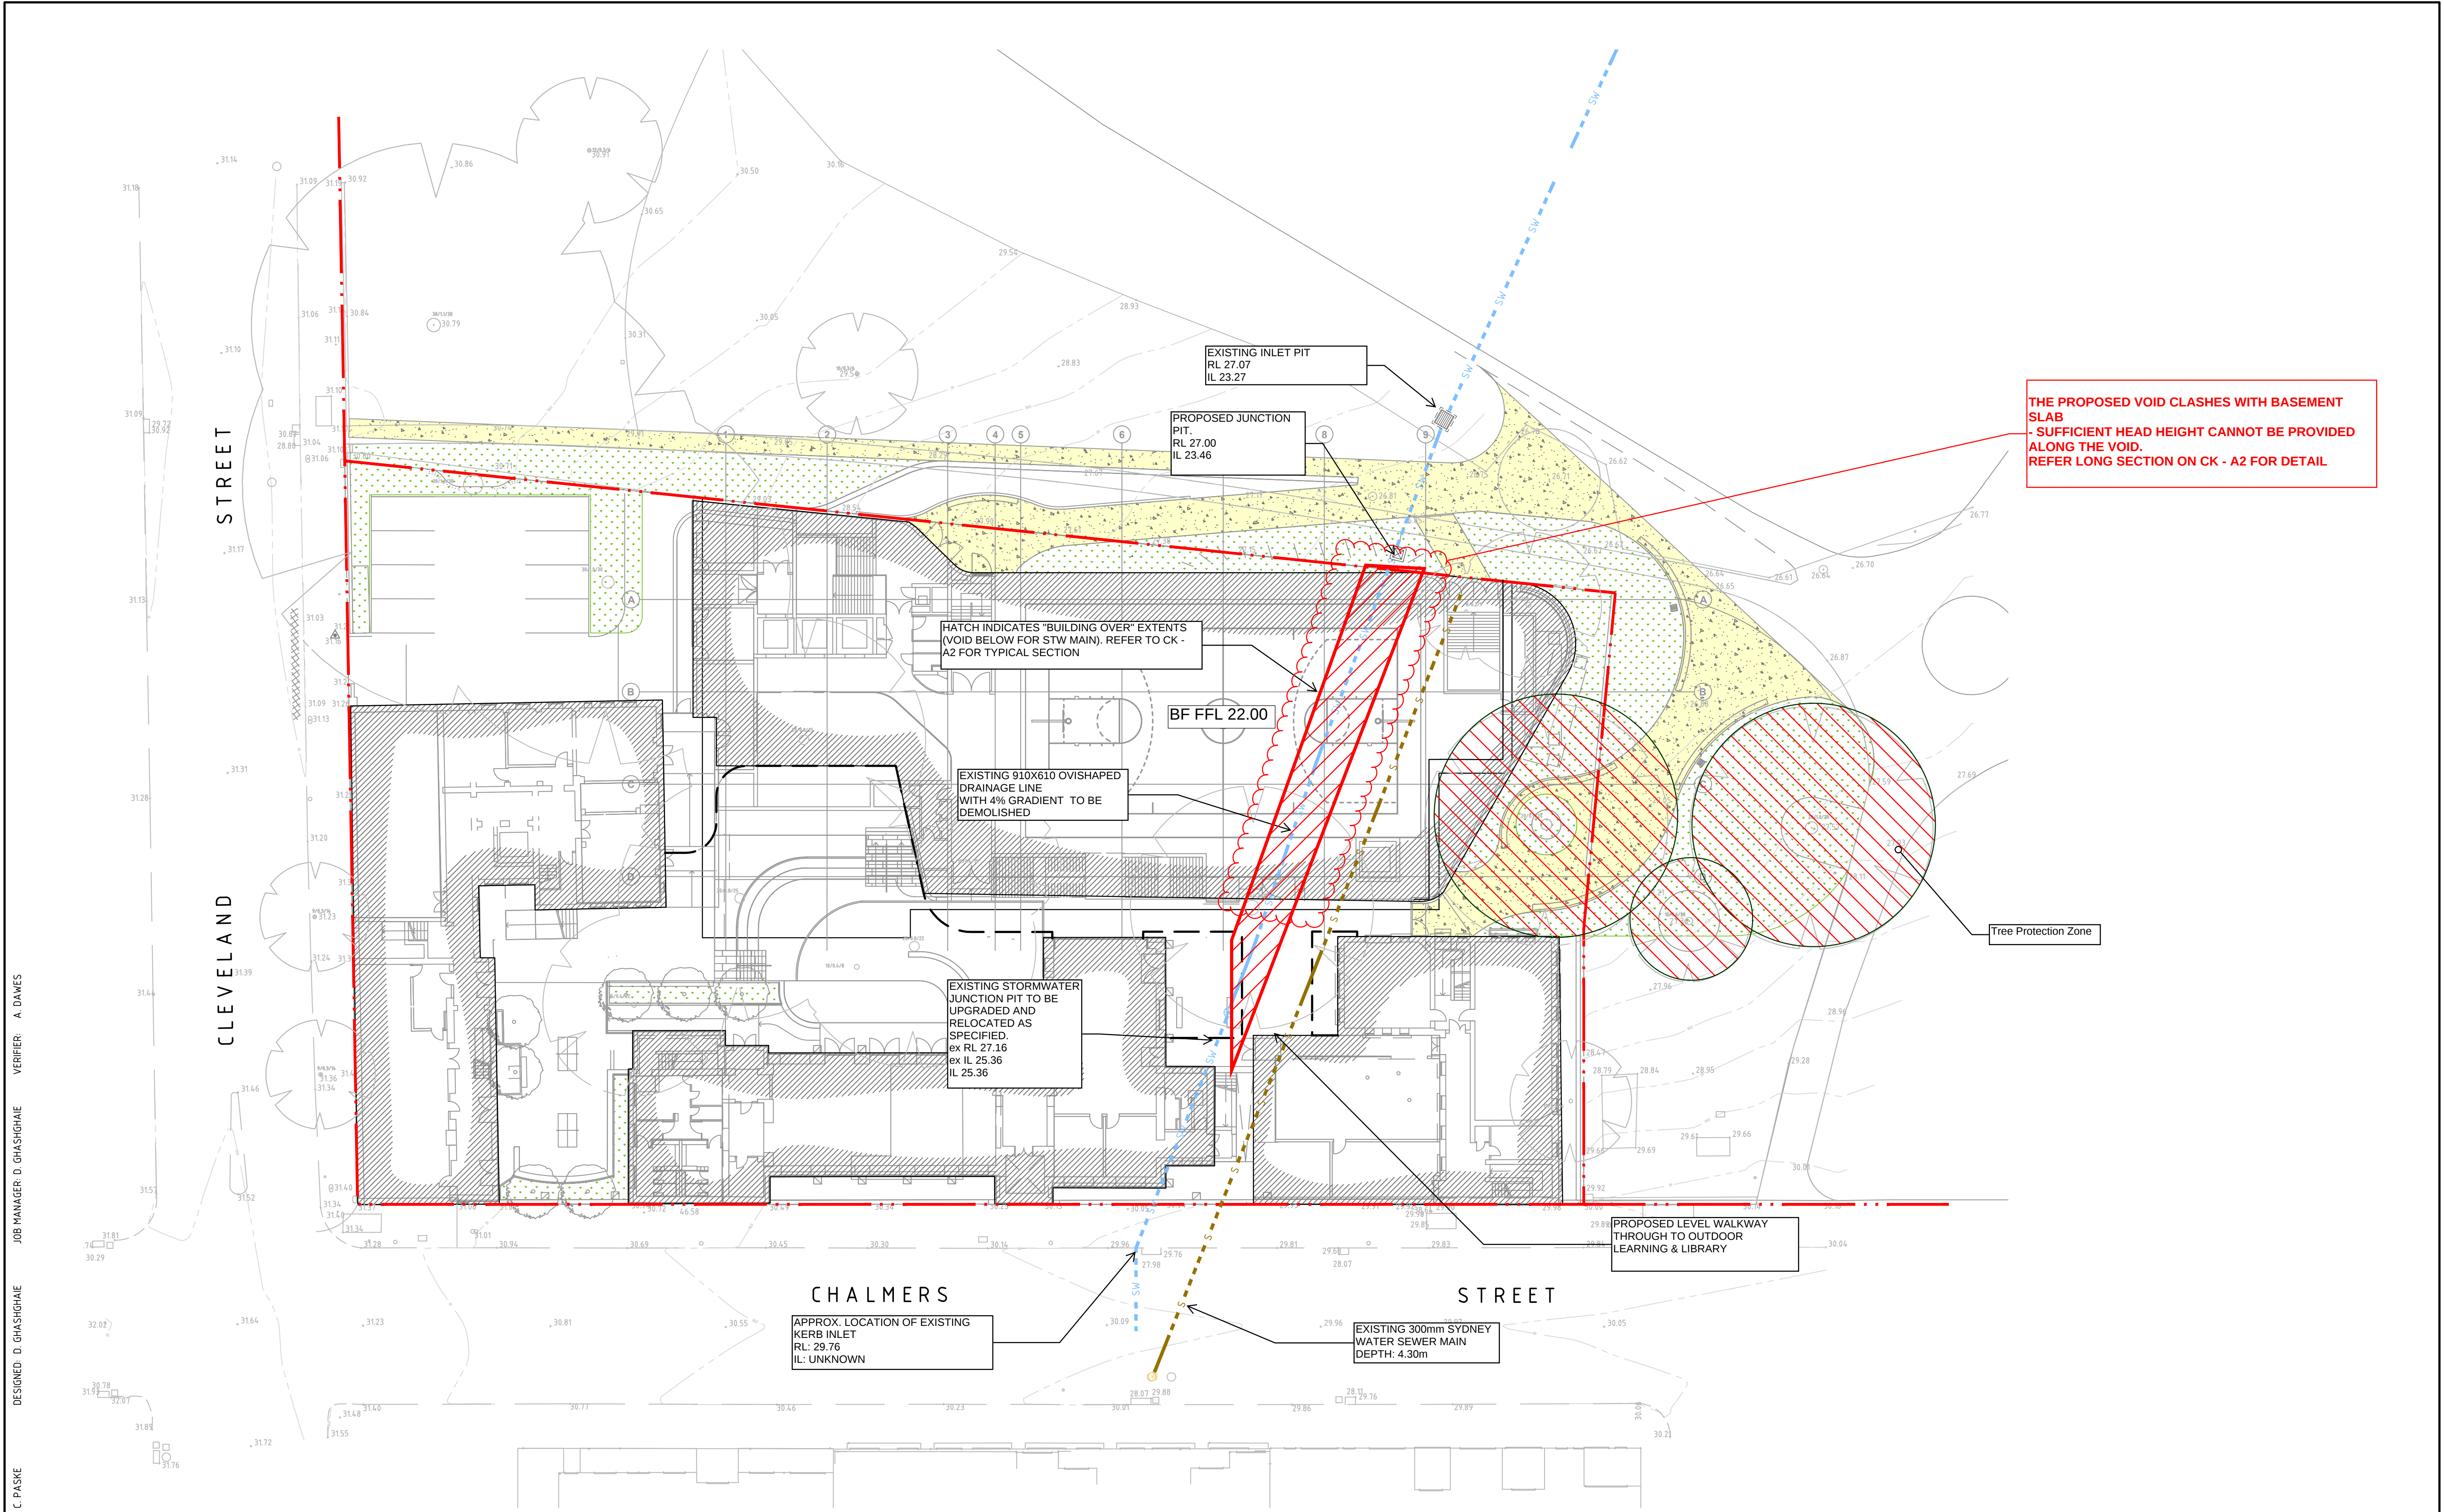

DRAWN: C. PASKE
DESIGNED: D. GHASHGHAE
JOB MANAGER: D. GHASHGHAE
VERIFIER: A. DAWES

REVISION	DESCRIPTION	ISSUED	VER'D	APP'D	DATE
1	ISSUED FOR INFORMATION	DG		MR	09.06.17

CLIENT

ARCHITECT

fjmt

THE COPYRIGHT OF THIS DRAWING REMAINS WITH NORTHROP CONSULTING ENGINEERS PTY LTD

ALL DIMENSIONS TO BE VERIFIED ON SITE BEFORE COMMENCING WORK. NORTHROP ACCEPTS NO RESPONSIBILITY FOR THE USABILITY, COMPLETENESS OR SCALE OF DRAWINGS TRANSFERRED ELECTRONICALLY. THIS DRAWING MAY HAVE BEEN PREPARED USING COLOUR, AND MAY BE INCOMPLETE IF COPIED TO BLACK & WHITE.

SCALE 1:250 @ A1

Sydney

Level 11 345 George Street, Sydney NSW 2000

Ph (02) 9241 4188 Fax (02) 9241 4324

Email sydney@northrop.com.au ABN 81 094 433 100

PROJECT
INNER SYDNEY HIGH SCHOOL

DRAWING TITLE
**GENERAL ARRANGEMENT SKETCH
STORMWATER DIVERSION OPTION A**


JOB NUMBER 166175	REVISION 1
DRAWING NUMBER CK-A1	
DRAWING SHEET SIZE = A1	

VERIFIER:

JOB MANAGER:


DESIGNED:

DRAWN:

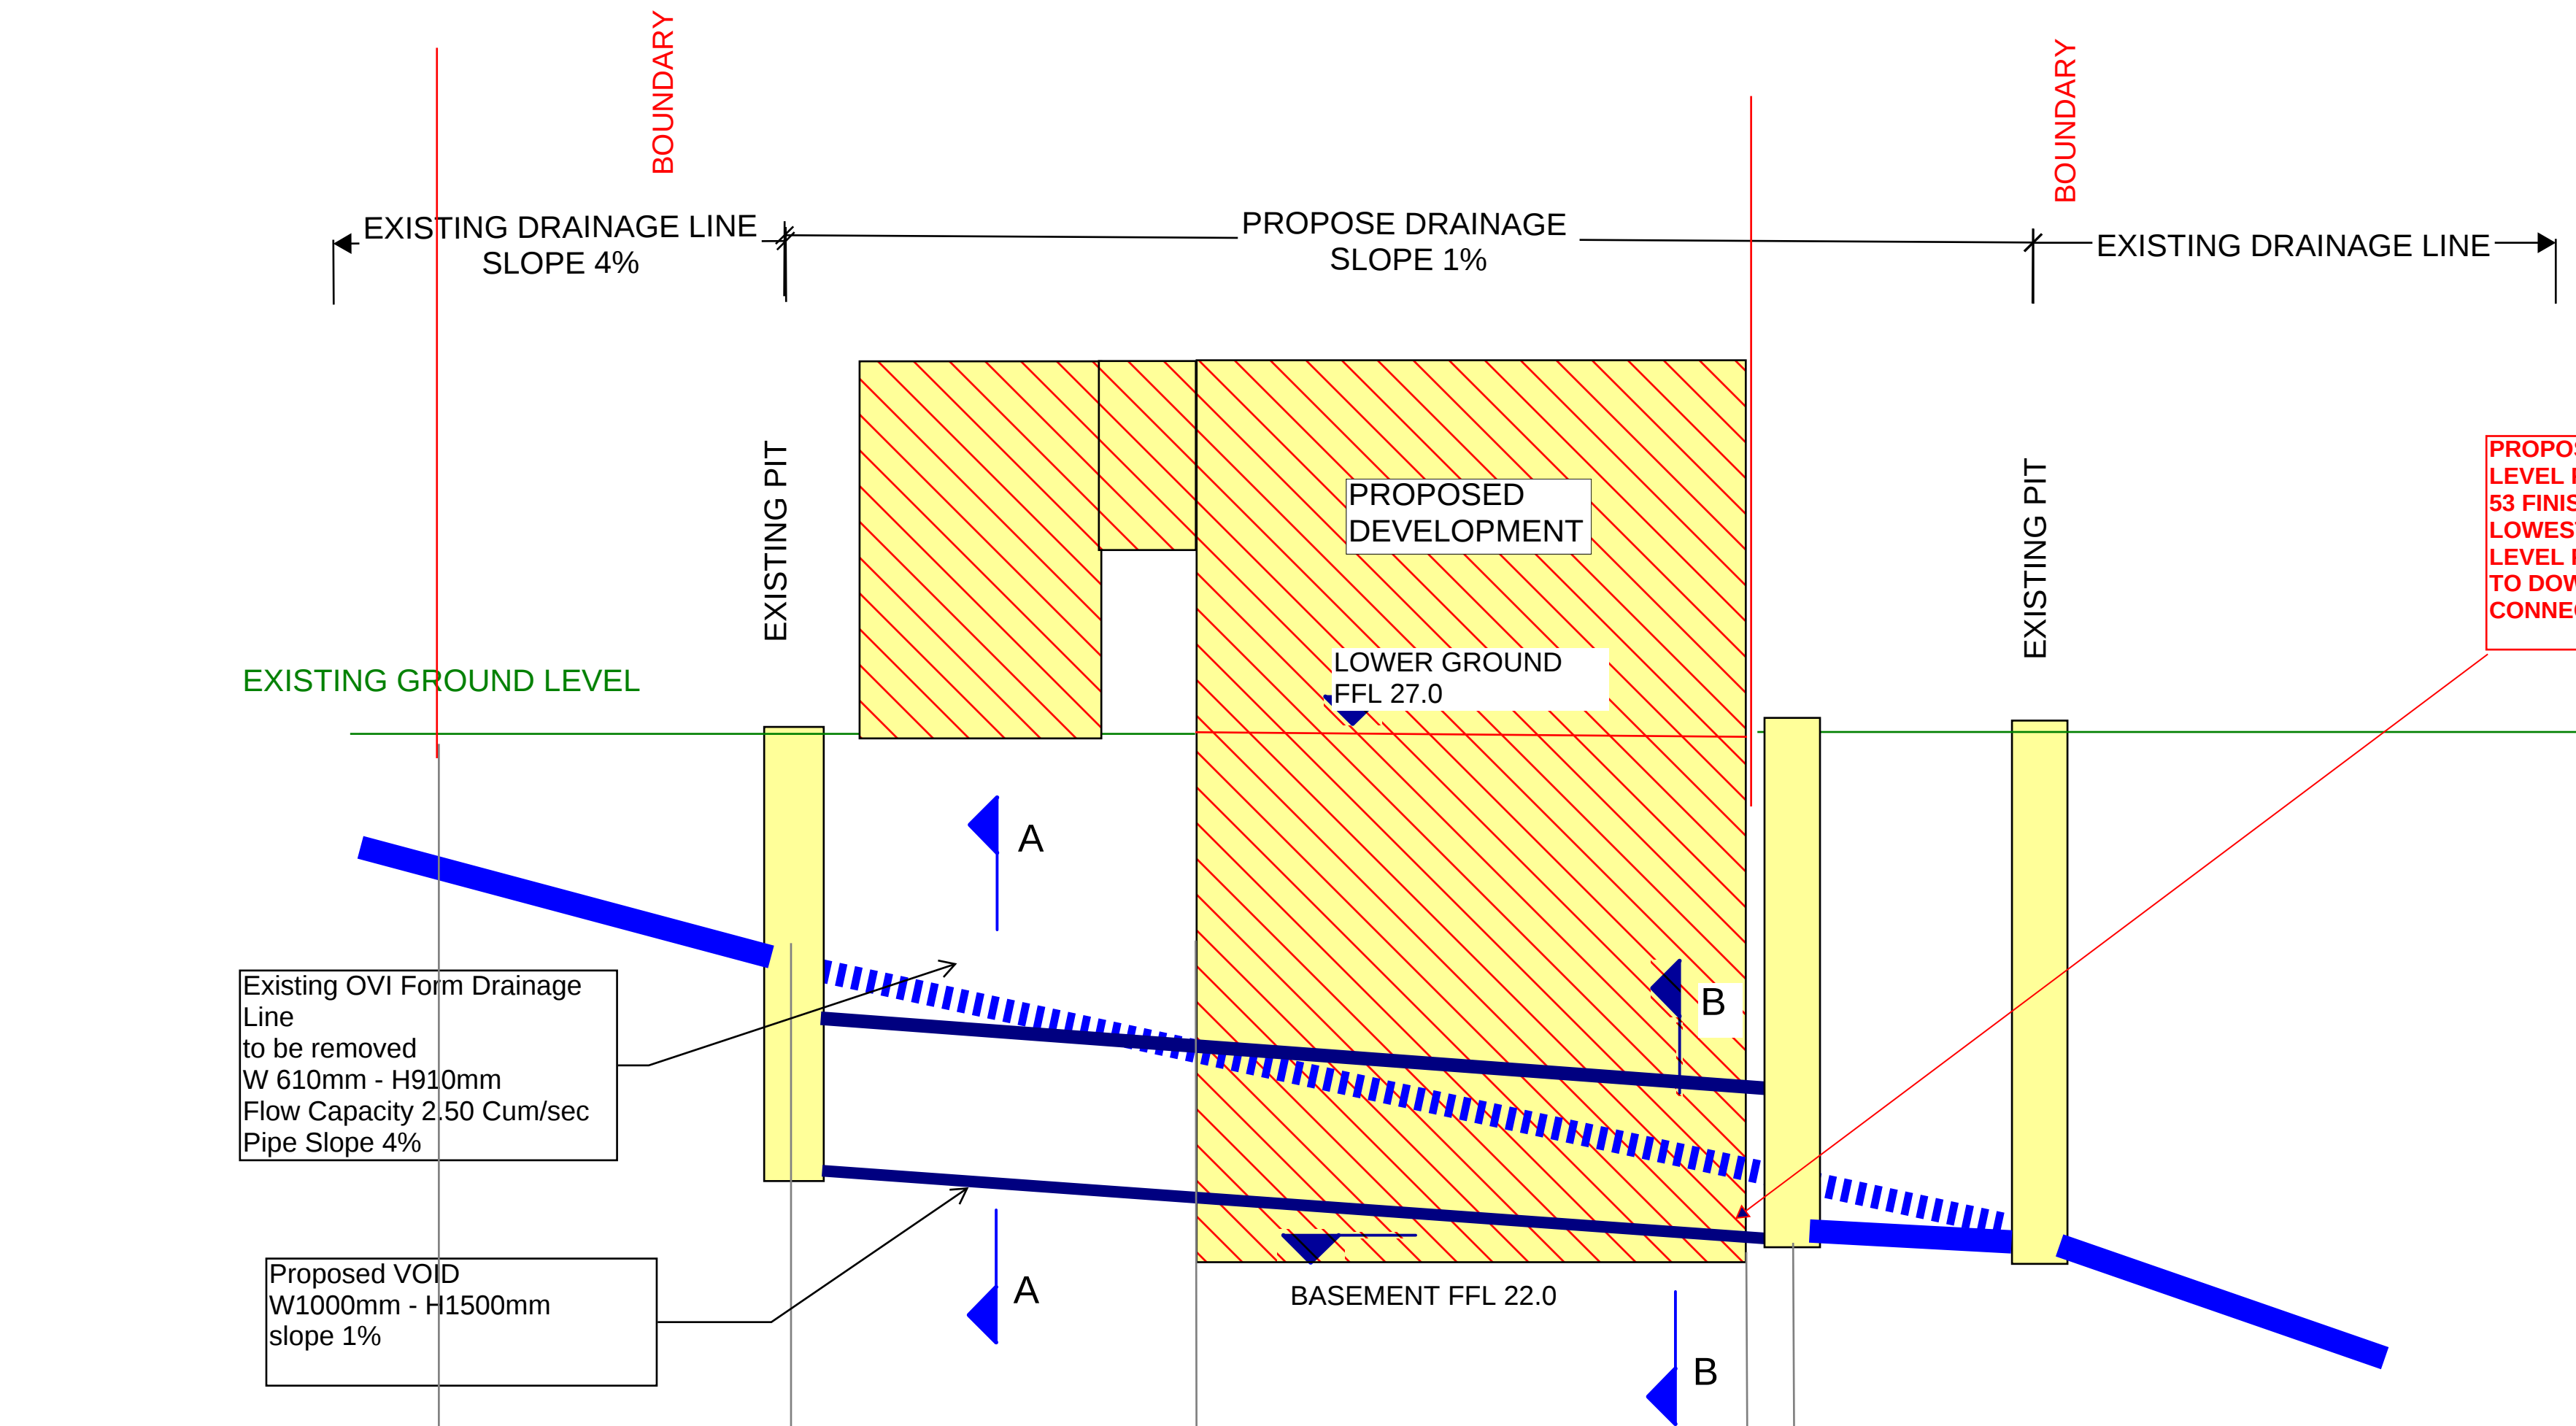


CHAINAGE	0.00	14.00	26.00	53.50	55.00	65.00
SURFACE LEVEL		27.30			27.00	27.07
INVERT LEVEL		25.36 23.84	23.72	23.45	23.46	23.27

PROPOSED STORMWATER DRAINAGE LONG SECTION

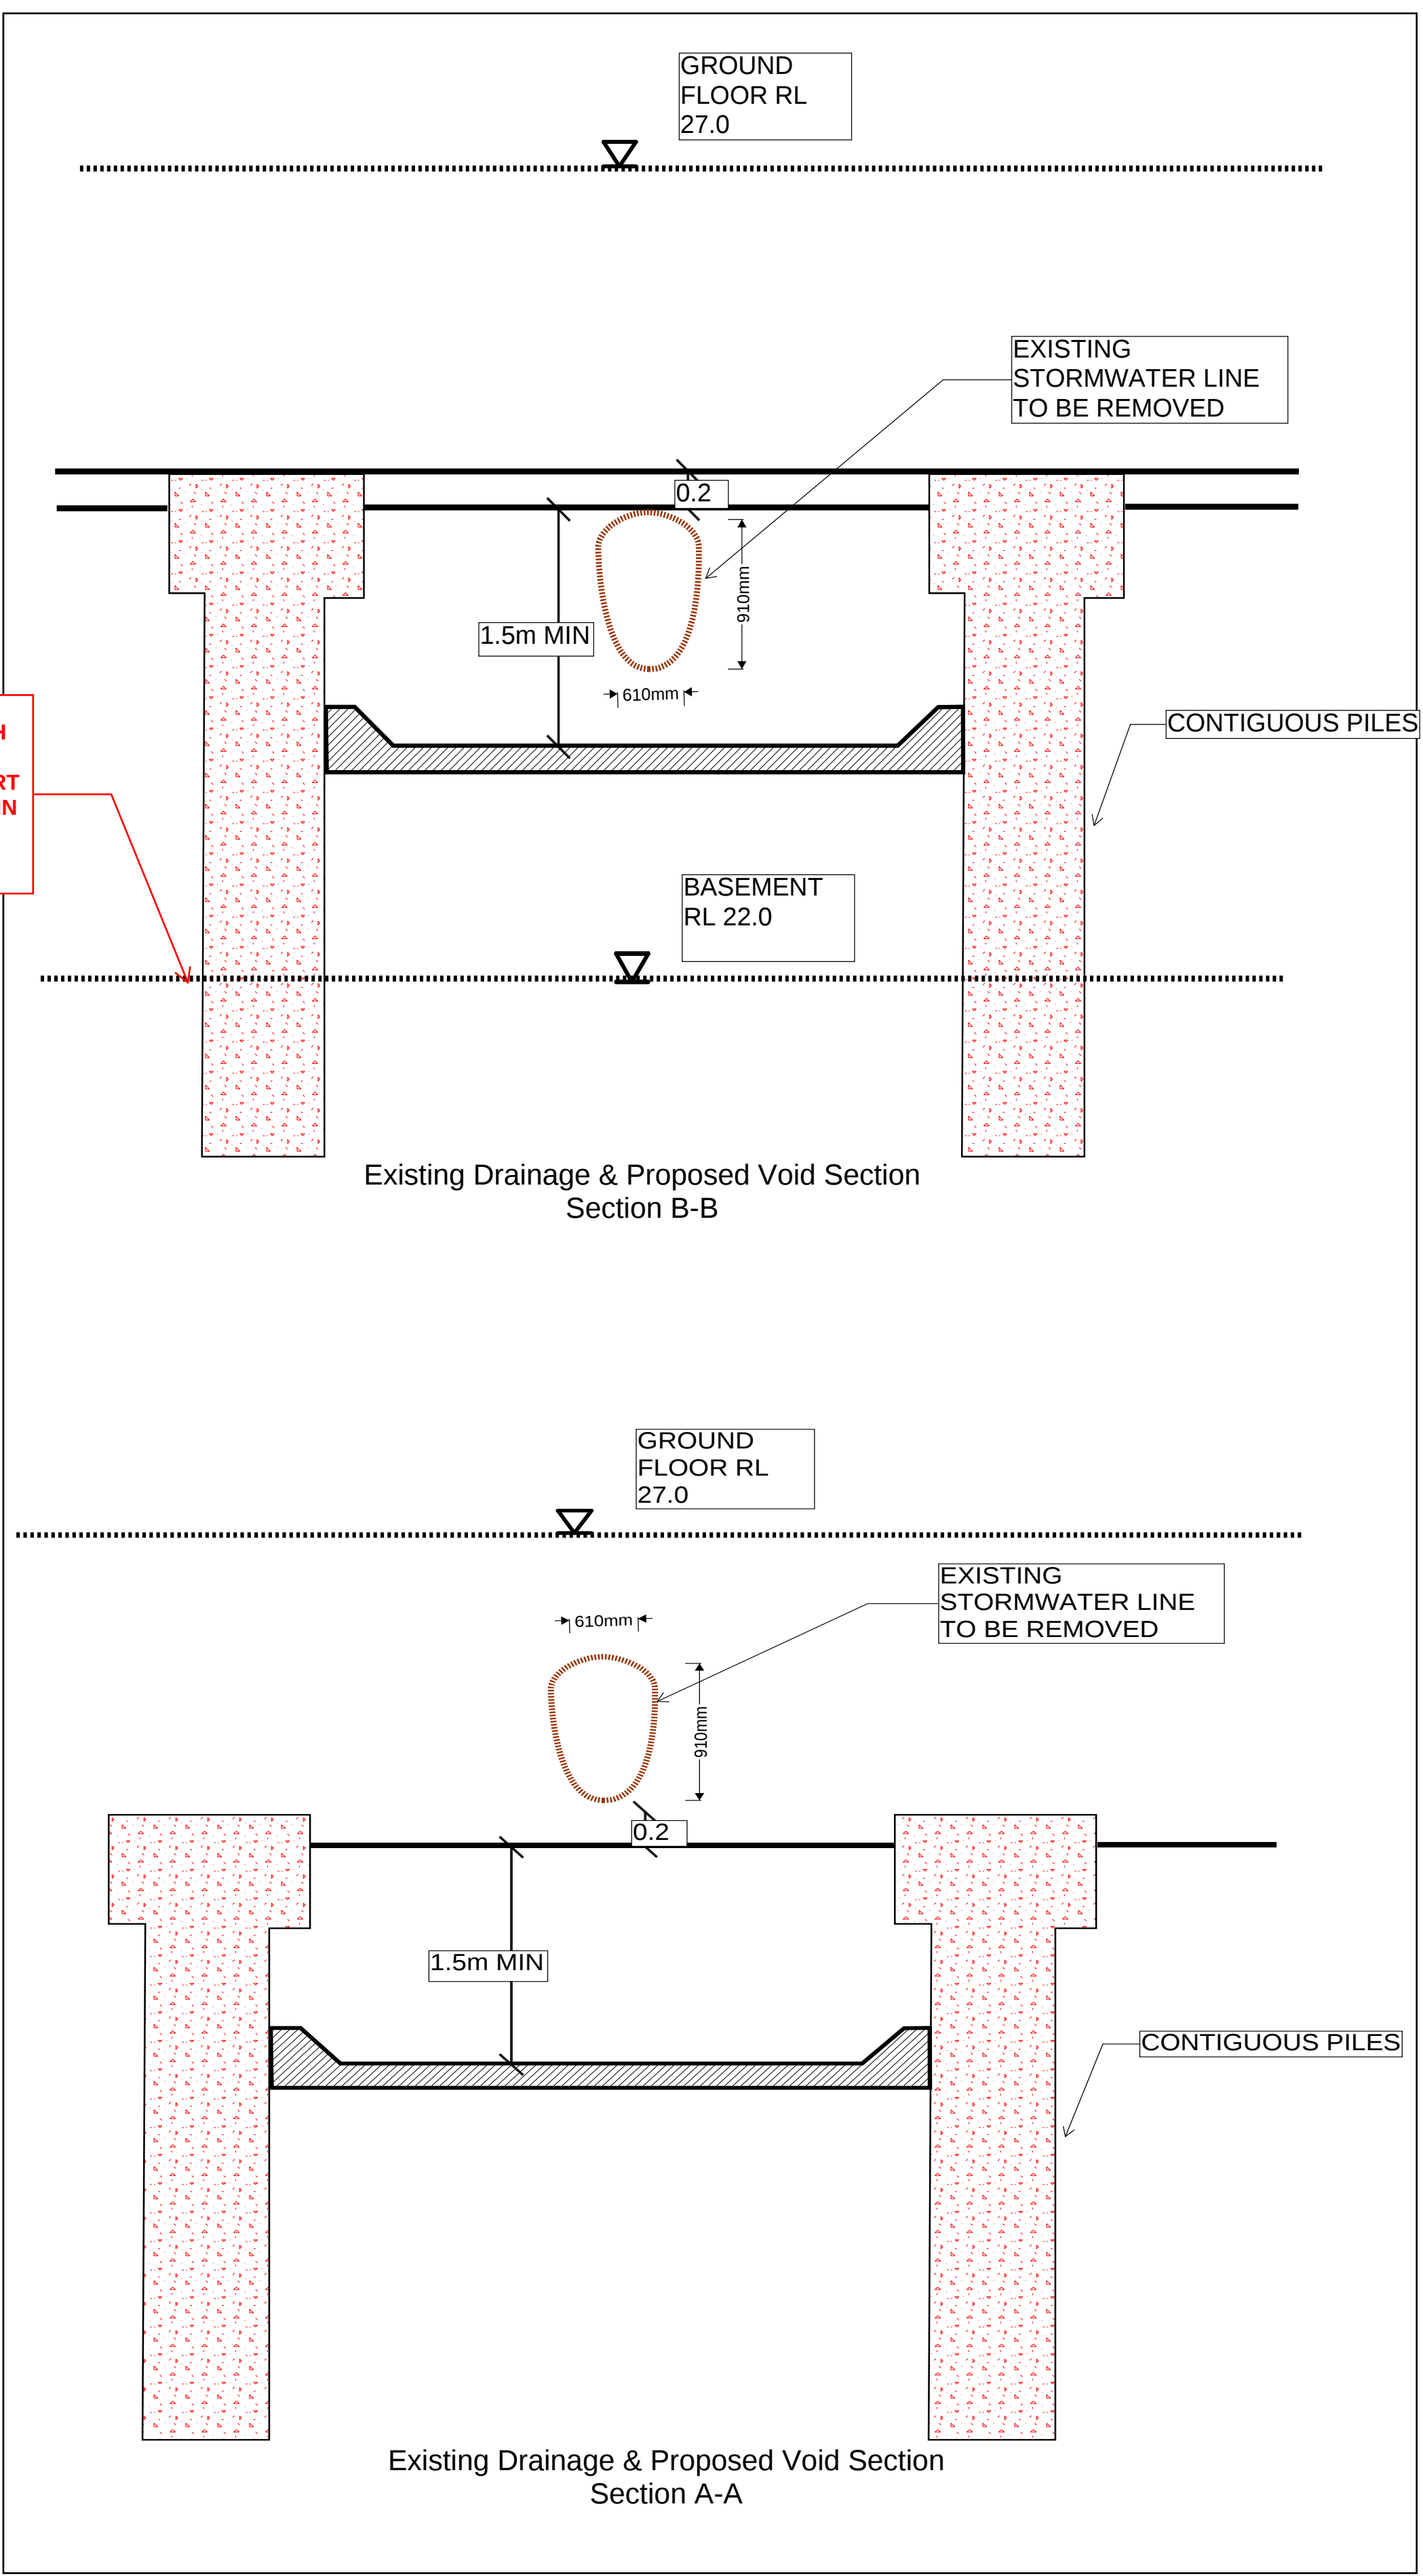

DRAWN: C. PASKE
DESIGNED: D. GHASHGHAE
JOB MANAGER: D. GHASHGHAE
VERIFIER: A. DAWES

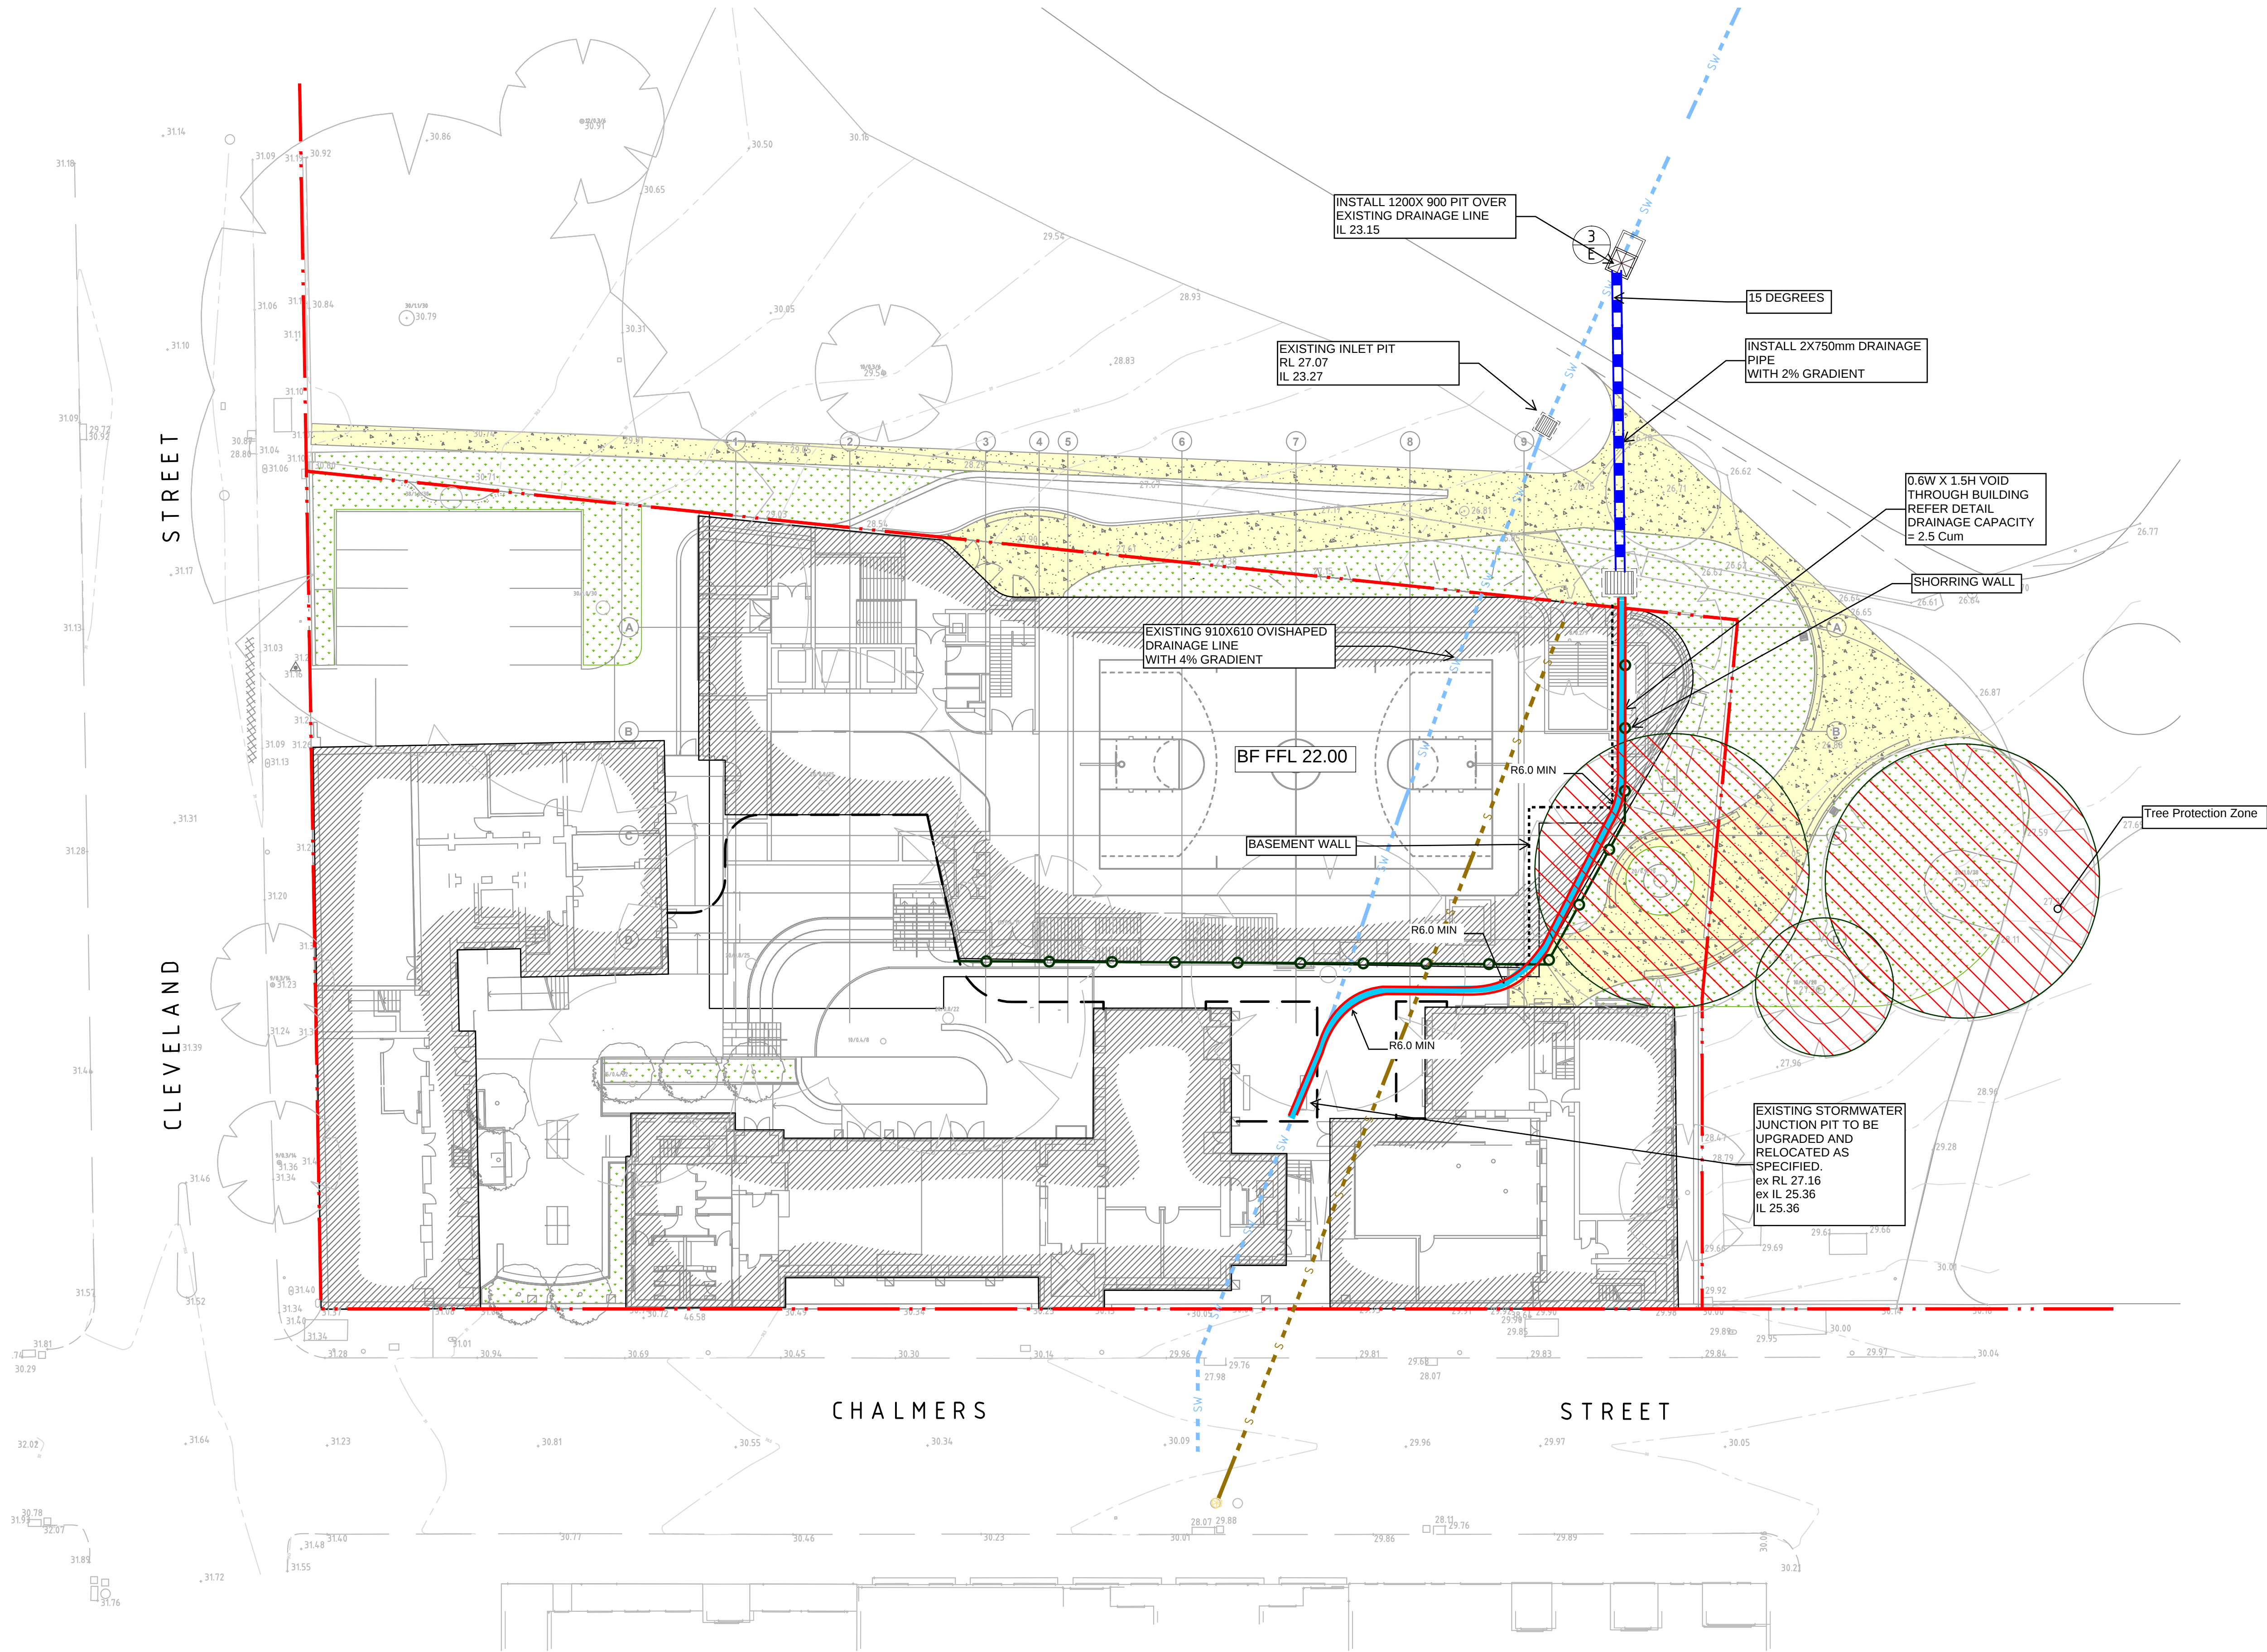

NOT FOR CONSTRUCTION

REVISION	DESCRIPTION	ISSUED	VER'D	APP'D	DATE
1	ISSUED FOR INFORMATION	DG		MR	09.06.17

CLIENT


 **Education**

DRAWING NOT TO BE USED FOR CONSTRUCTION UNLESS
VERIFICATION SIGNATURE HAS BEEN ADDED


ARCHITECT



THE COPYRIGHT OF THIS DRAWING REMAINS WITH
NORTHROP CONSULTING ENGINEERS PTY LTD

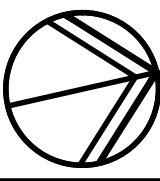 ALL DIMENSIONS TO BE VERIFIED ON SITE BEFORE
COMMENCING WORK.
NORTHROP ACCEPTS NO RESPONSIBILITY FOR THE
USABILITY, COMPLETENESS OR SCALE OF DRAWINGS
TRANSFERRED ELECTRONICALLY.
THIS DRAWING MAY HAVE BEEN PREPARED USING COLOUR,
AND MAY BE INCOMPLETE IF COPIED TO BLACK & WHITE.

SCALE 1:250 @ A1

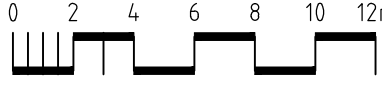

 **NORTHROP**
Sydney
Level 11 345 George Street, Sydney NSW 2000
Ph (02) 9241 4188 Fax (02) 9241 4324
Email sydney@northrop.com.au ABN 81 094 433 100

PROJECT

INNER SYDNEY HIGH SCHOOL

DRAWING TITLE

**GENERAL ARRANGEMENT SKETCH
STORMWATER DIVERSION OPTION D**

JOB NUMBER

166175

DRAWING NUMBER	REVISION
CK-B1	1

DRAWING SHEET SIZE = A1




PROPOSED STORMWATER DRAINAGE LONG SECTION

NOT FOR CONSTRUCTION

[illegible]

JOB MANAGER: D. GHASHGHAIE VERIFIER: A. DAWES
DESIGNED: D. GHASHGHAIE
DRAWN: C. PASKE

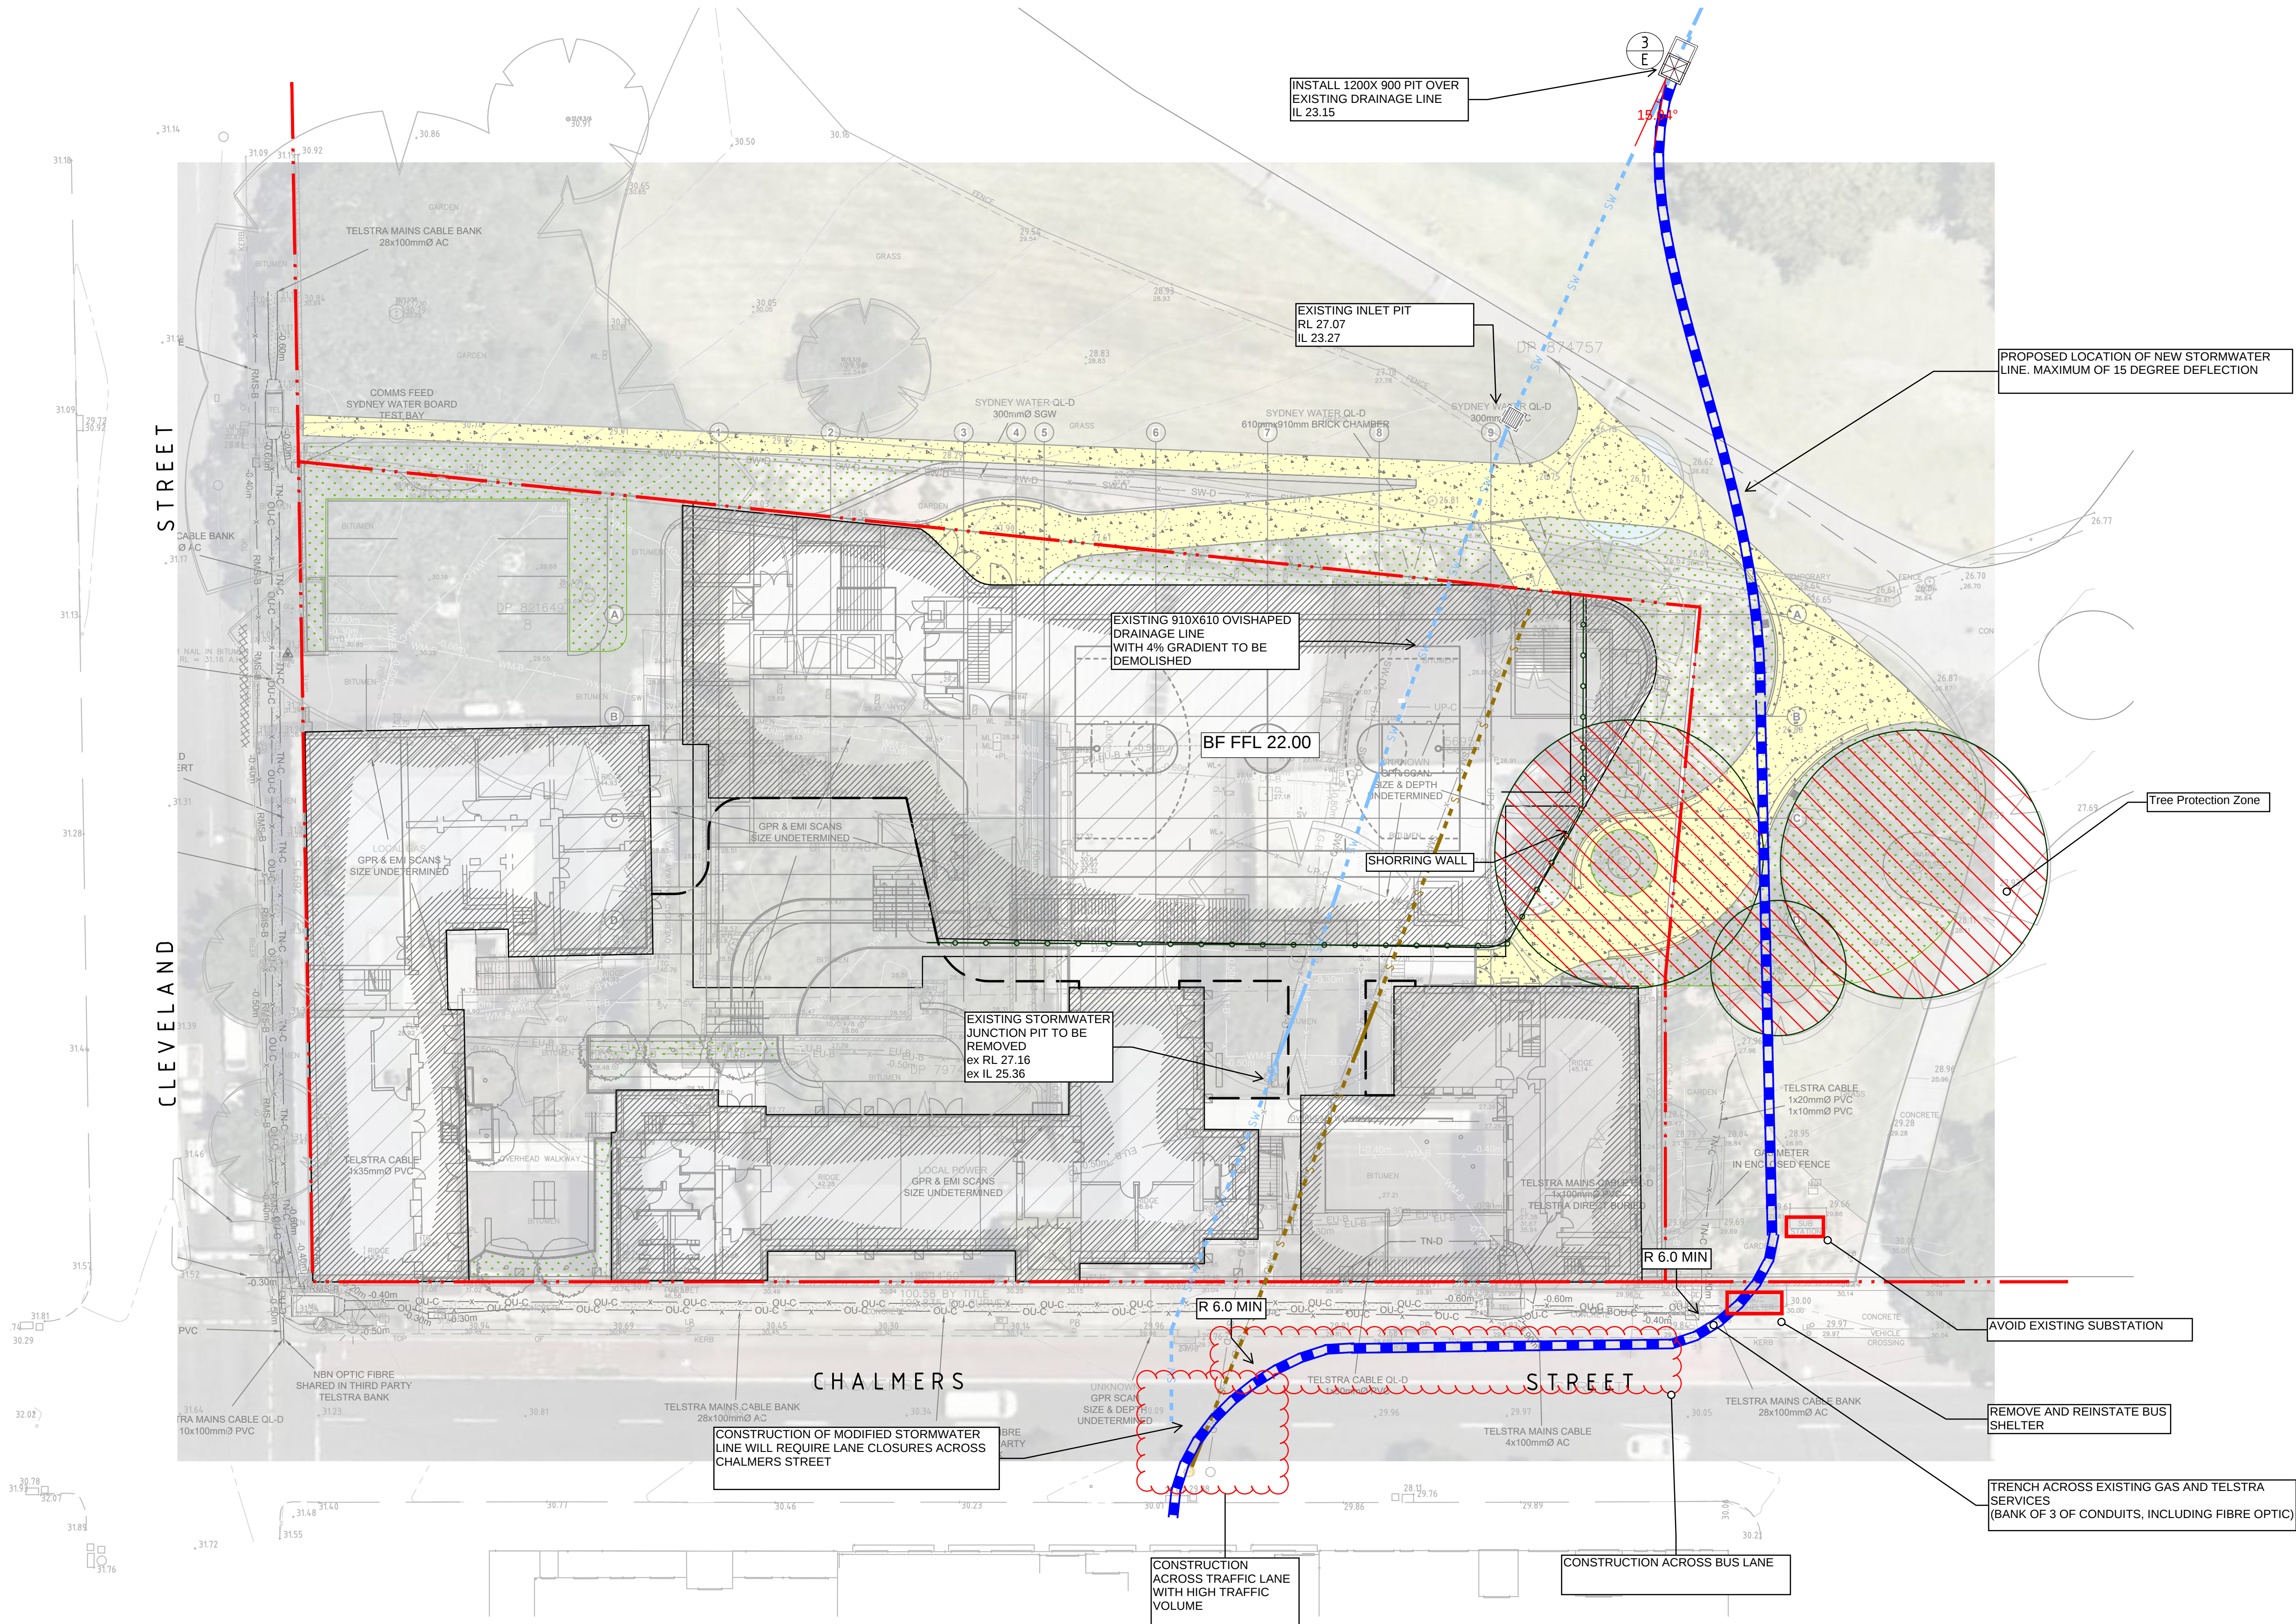

NOT FOR CONSTRUCTION

REVISION	DESCRIPTION	ISSUED	VER'D	APP'D	DATE	CLIENT	ARCHITECT	PROJECT	DRAWING TITLE	JOB NUMBER	DRAWING NUMBER	REVISION
1	ISSUED FOR INFORMATION	DG		MR	09.06.17	NSW Education	fjmt	INNER SYDNEY HIGH SCHOOL	GENERAL ARRANGEMENT SKETCH STORMWATER DIVERSION OPTION B	166175	CK-C	1
						DRAWING NOT TO BE USED FOR CONSTRUCTION UNLESS VERIFICATION SIGNATURE HAS BEEN ADDED			THE COPYRIGHT OF THIS DRAWING REMAINS WITH NORTHROP CONSULTING ENGINEERS PTY LTD			
						SCALE 1:250 @ A1			PROJECT INNER SYDNEY HIGH SCHOOL			
						ALL DIMENSIONS TO BE VERIFIED ON SITE BEFORE COMMENCING WORK. NORTHROP ACCEPTS NO RESPONSIBILITY FOR THE USABILITY, COMPLETENESS OR SCALE OF DRAWINGS TRANSFERRED ELECTRONICALLY. THIS DRAWING MAY HAVE BEEN PREPARED USING COLOUR, AND MAY BE INCOMPLETE IF COPIED TO BLACK & WHITE.			DRAWING SHEET SIZE = A1			
						NORTHROP Sydney Level 11 345 George Street, Sydney NSW 2000 Ph (02) 9241 4188 Fax (02) 9241 4324 Email sydney@northrop.com.au ABN 81 094 433 100						