

02510m

**GENERAL NOTES**

- ALL DIMENSIONS AND EXISTING CONDITIONS SHALL BE CHECKED AND VERIFIED BY THE CONTRACTOR BEFORE PROCEEDING WITH THE WORK
- ALL LEVELS RELATIVE TO 'AUSTRALIAN HEIGHT DATUM'
- DO NOT SCALE DRAWINGS
- USE FIGURED DIMENSIONS ONLY

legend

Administration / Staff Hub

Student and Community Hub

Movement Complex

Learning Community - General + Fitness

Learning Community - Media + Performing Arts

Amenities, Services + Storage

Learning Community - General


Learning Community - General STE(a)M

Learning Community - Specialist STE(a)M


Learning Community - Visual Arts

Learning Community - Design + Technology

Learning Community - Food Technology

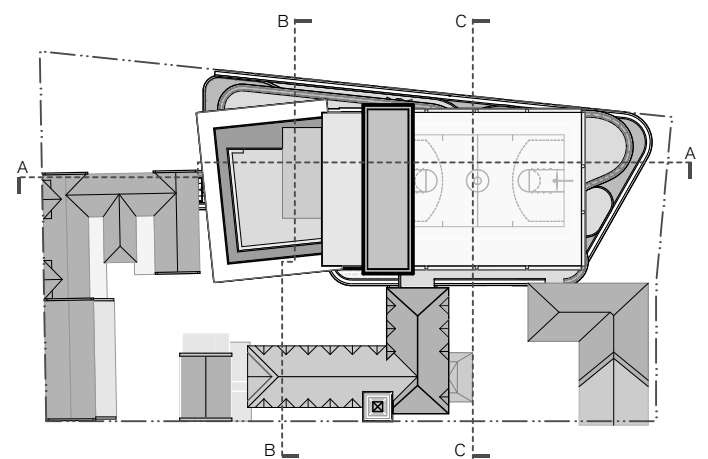

Key Plan

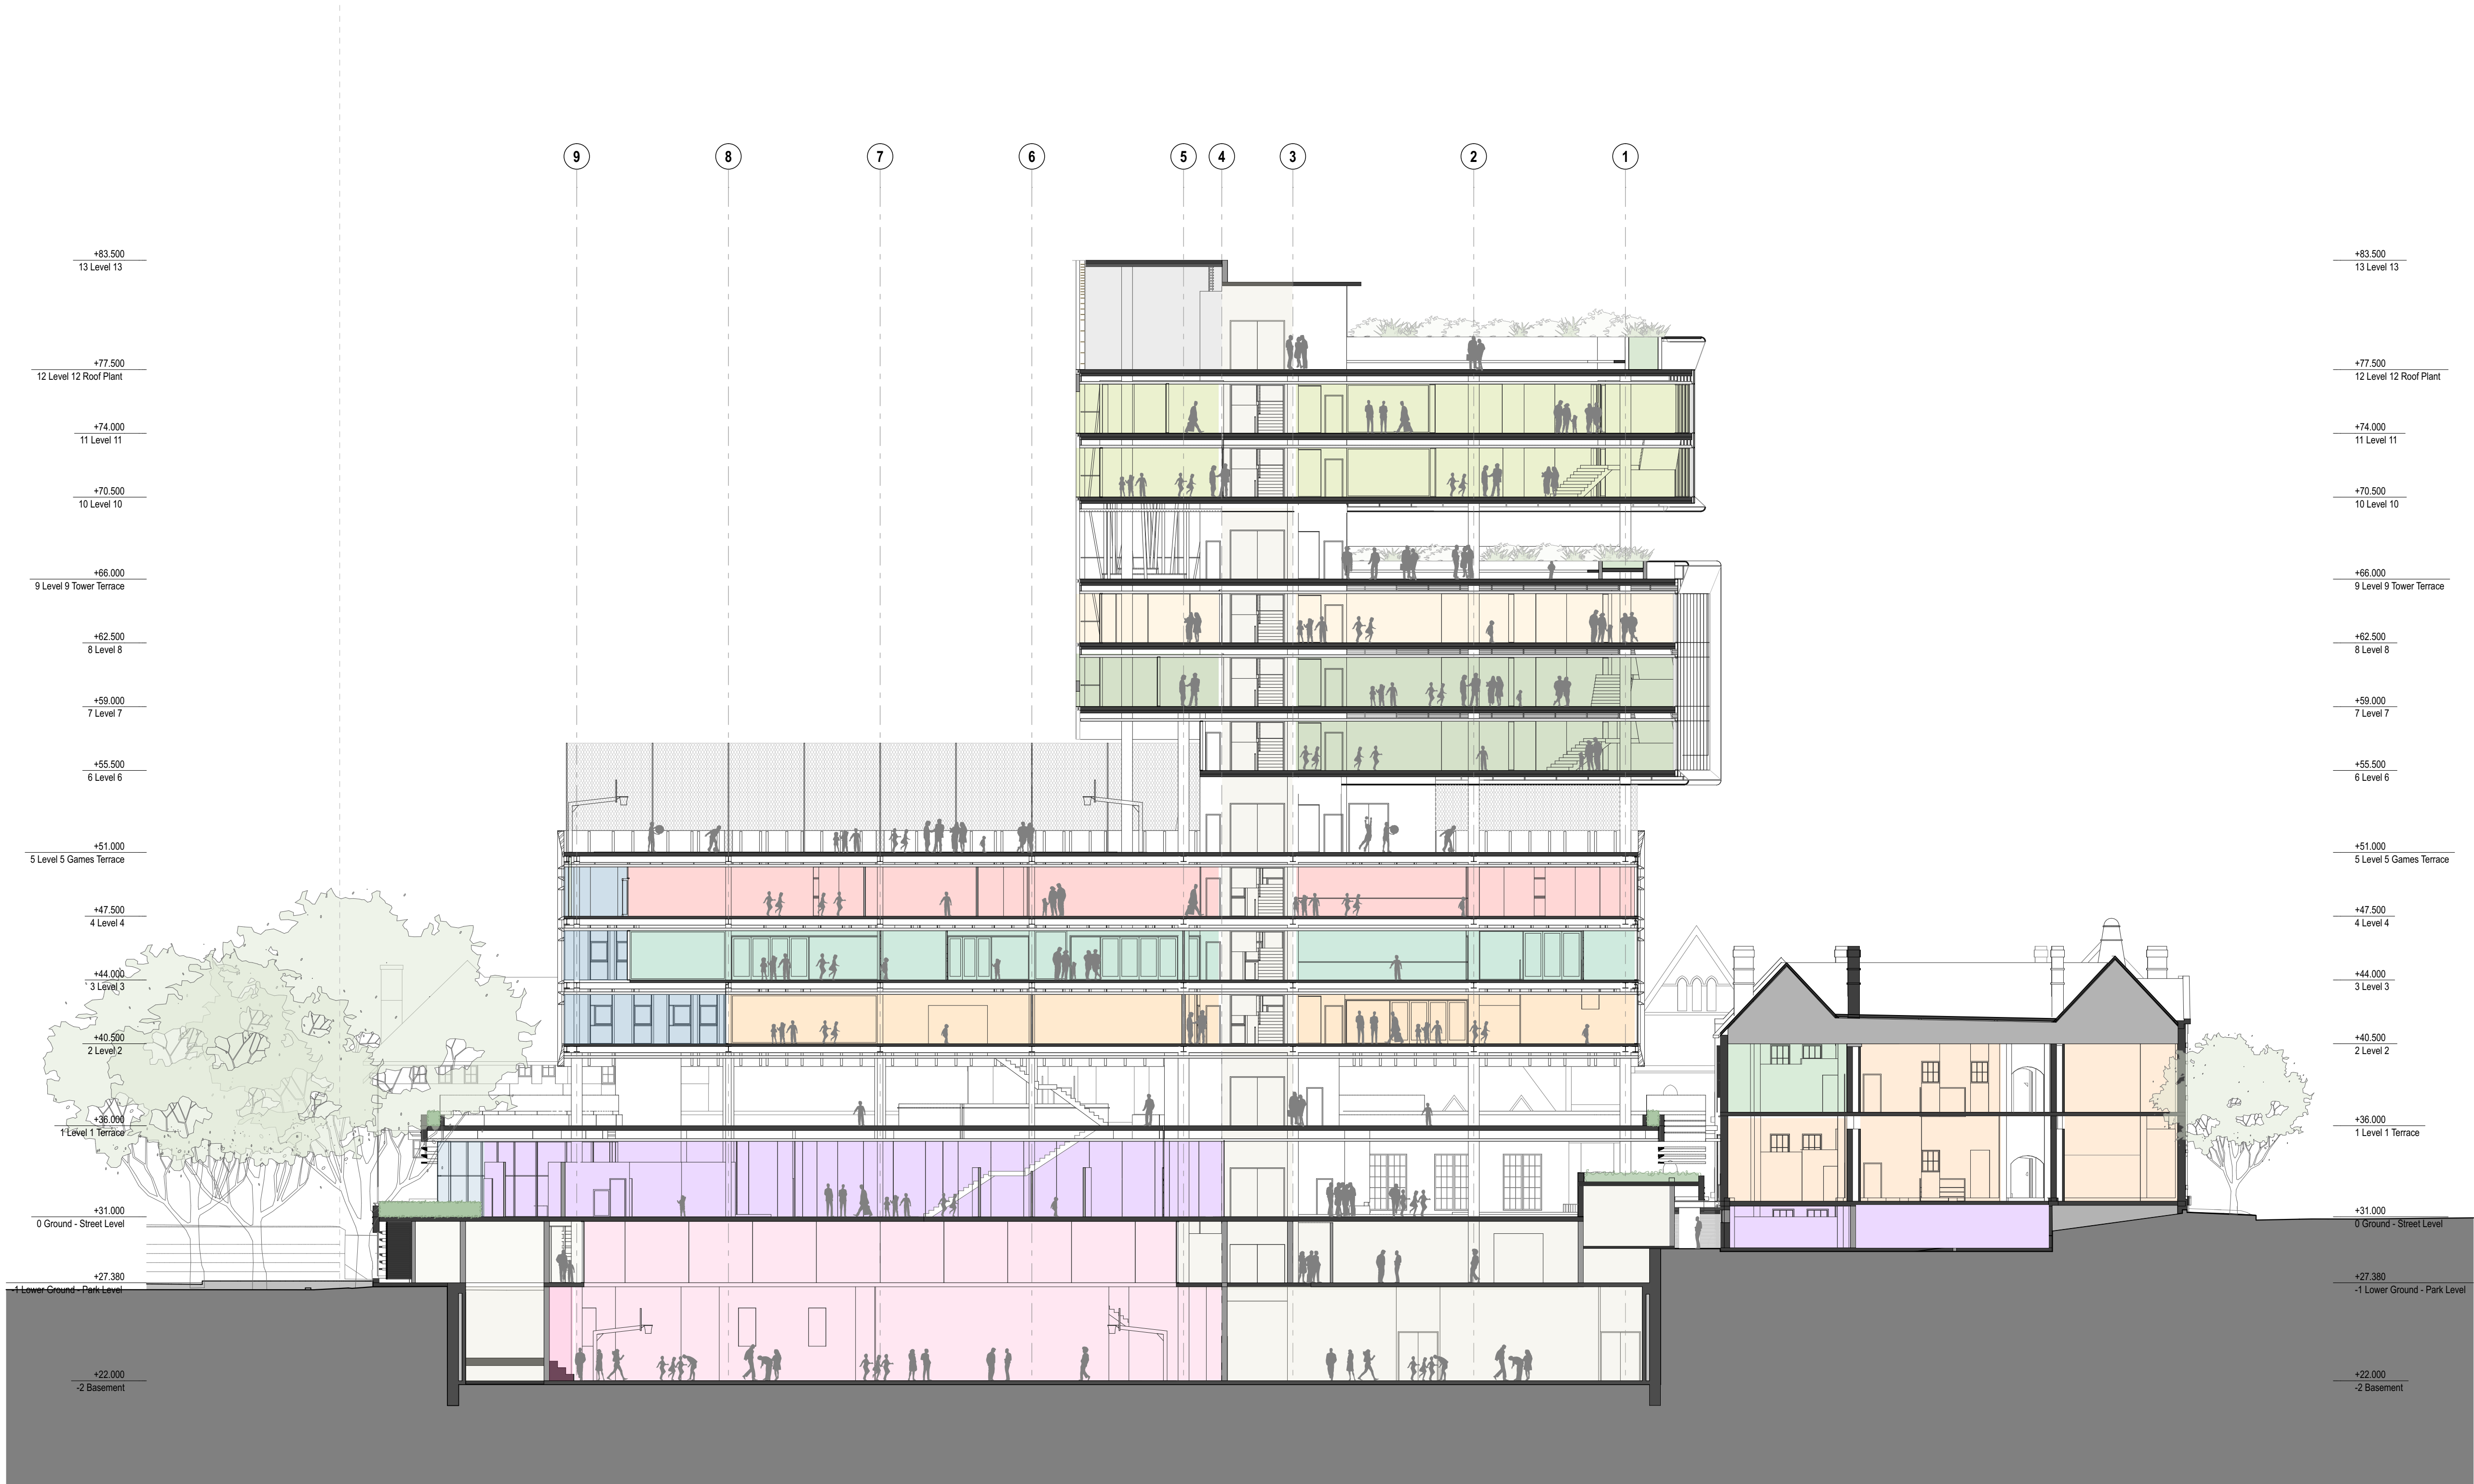

Cross Section A  
1:200

B	9/6/17	SSD Application	MS	EC
A	3/5/17	SSD Application	KT	
rev	date	name	by	chk

fjmt studio architecture interiors landscape urban  
sydney melbourne oxford  
Level 5, 70 King Street & +61 2 9251 7077 [www.fjmtstudio.com](http://www.fjmtstudio.com)



project  
**Inner Sydney High School**  
244 Cleveland Street  
Surry Hills, Sydney NSW 2010

title  
**Sections**  
**Section A**

scale	1:200 @ A1	first issued	3/5/2017
project code		sheet no.	revision