


FT04b - Studio Box Facade

The "Studio" Box facade for North and South solar orientations consists of an aluminium framed glazed window system with face bricks on stainless steel shelf angles with horizontal aluminium blades.

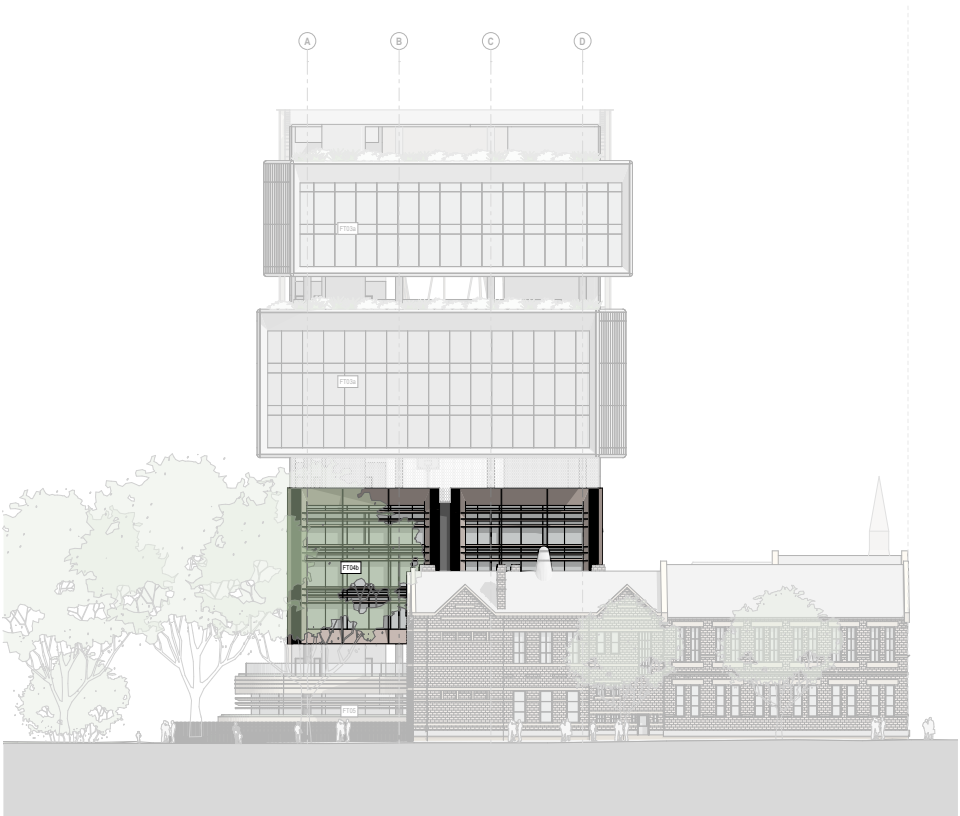

South Elevation



North Elevation

