




Street view

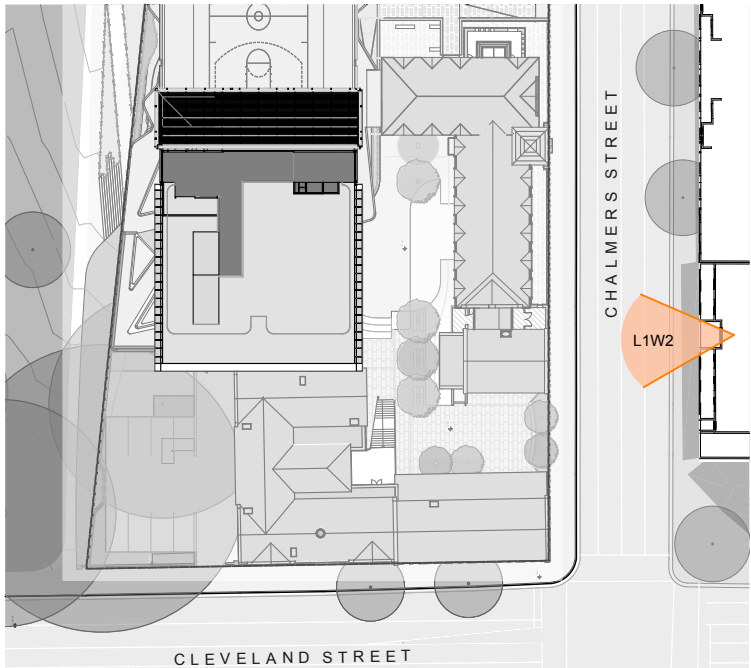

Key Plan



204 Chalmers St

Elevation Chalmers St
1:500

EXISTING



L1W2

PROPOSED




L1W2

For Information



Street view

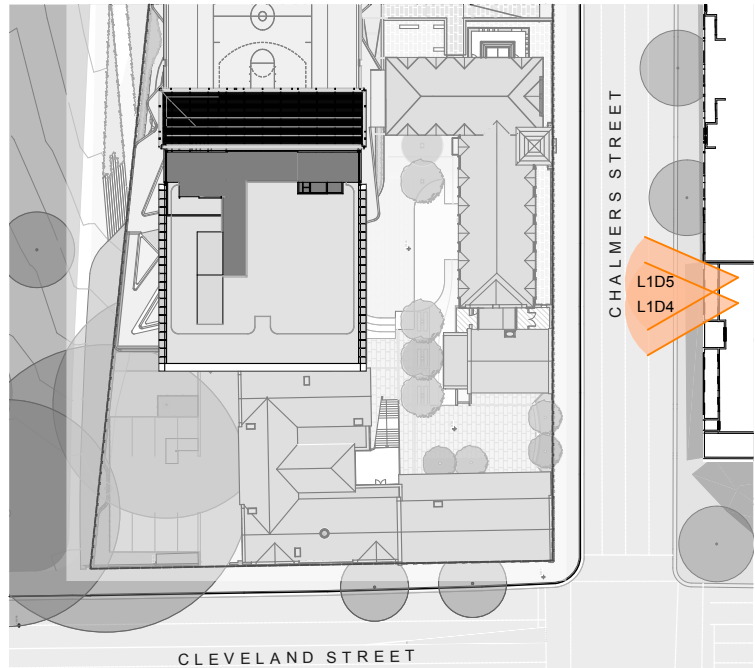

Key Plan




Elevation Chalmers St
1:500

EXISTING



L1D4

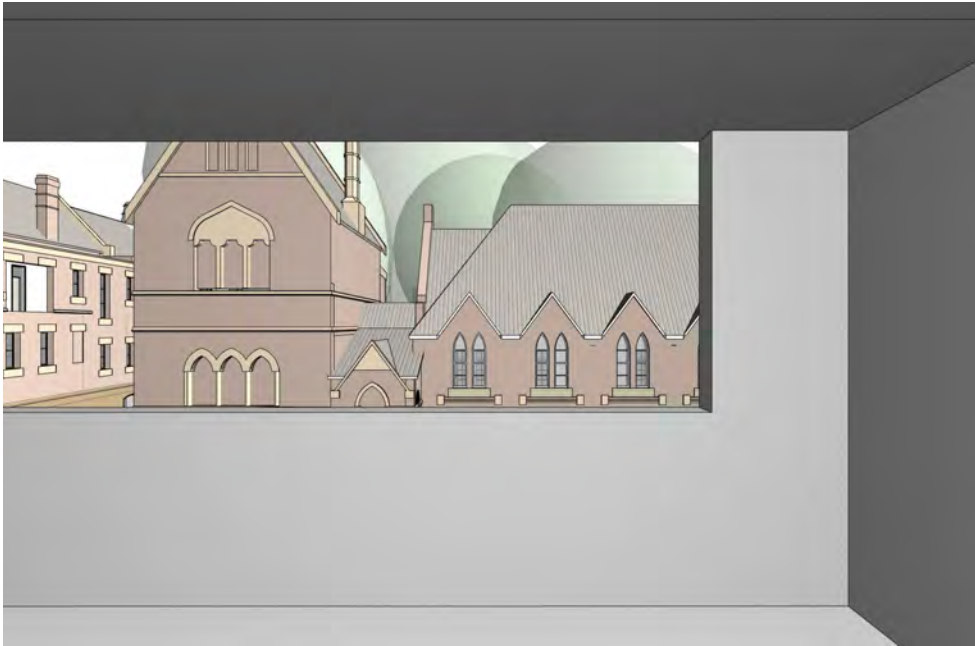


L1D5

PROPOSED




L1D4

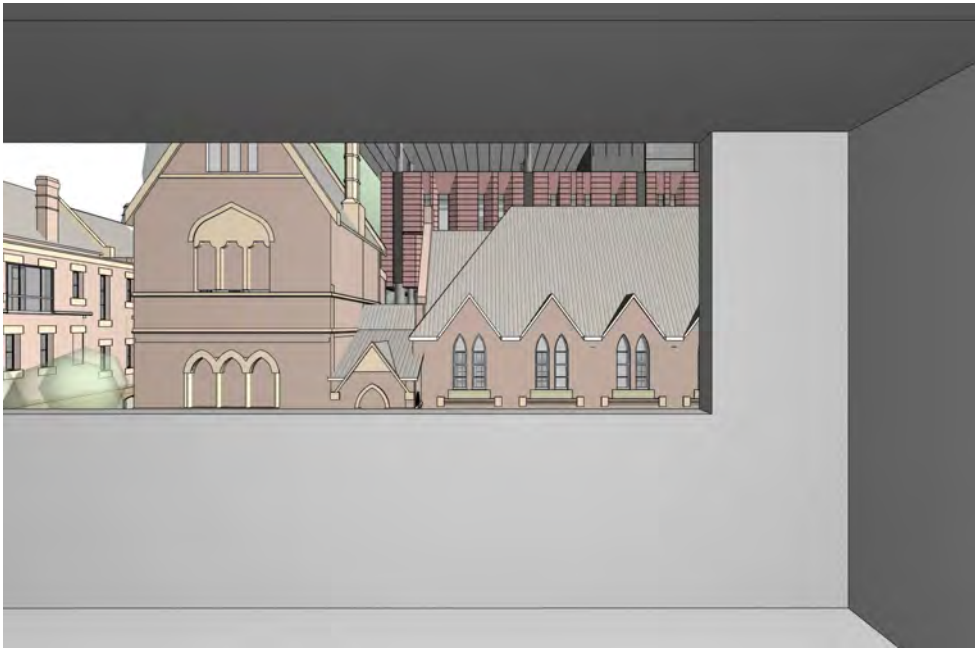

L1D5


For Information

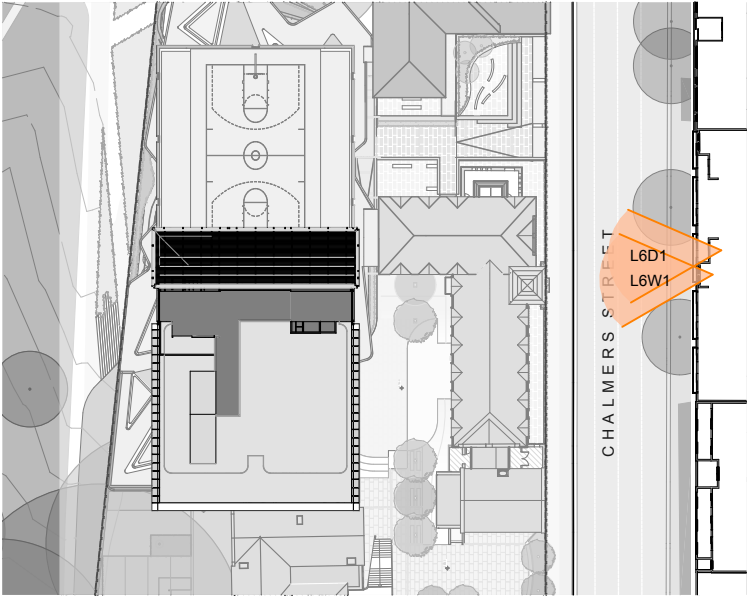

Key Plan




Street view

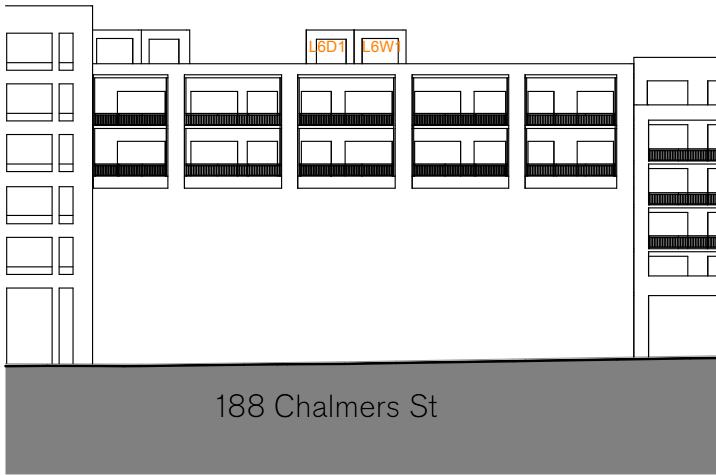

Elevation Chalmers St
1:500

EXISTING

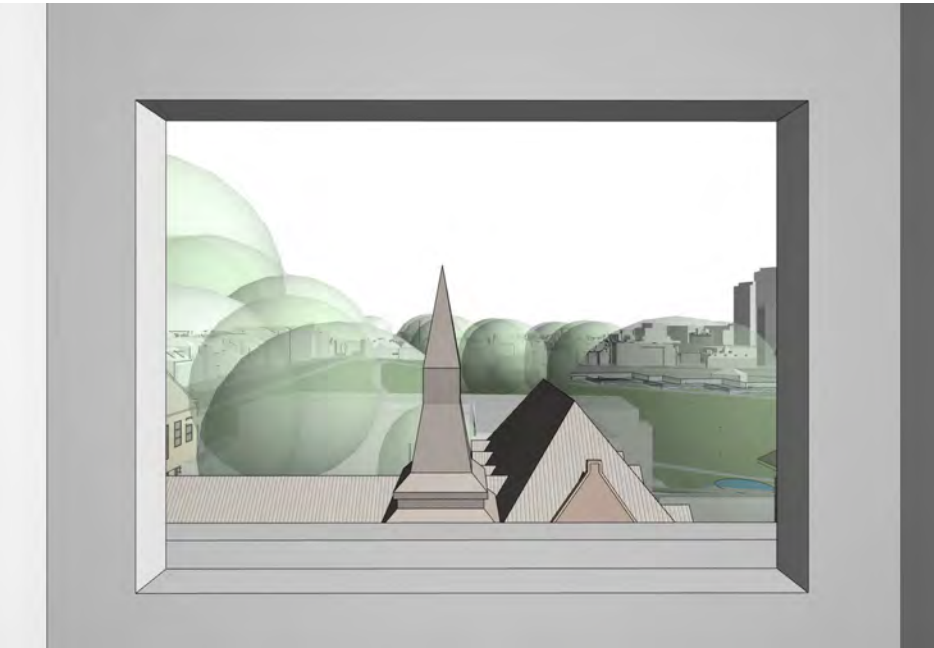


L6W1



L6D1

PROPOSED

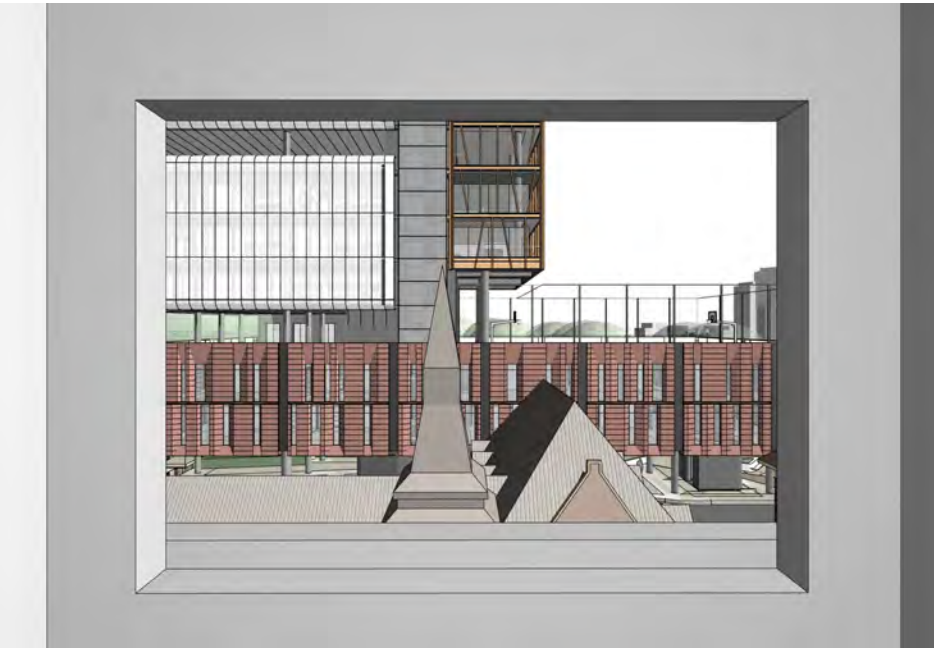


L6W1



L6D1


For Information

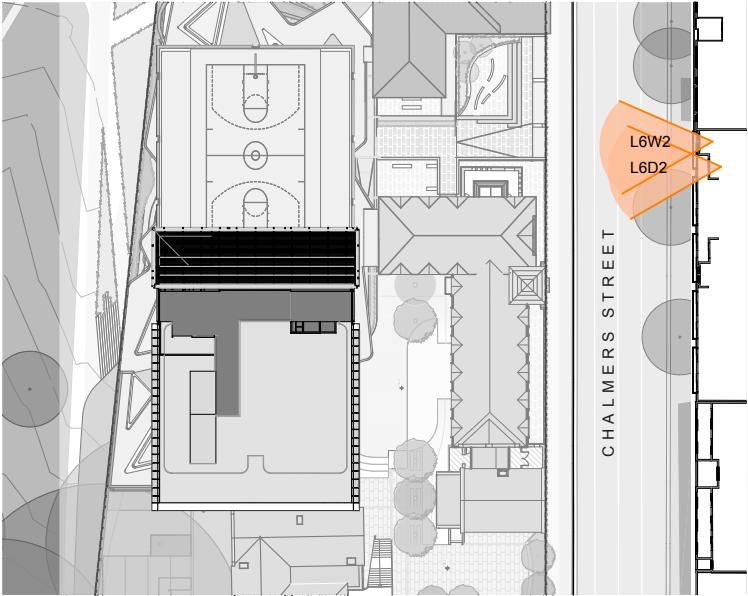

Key Plan




Street view

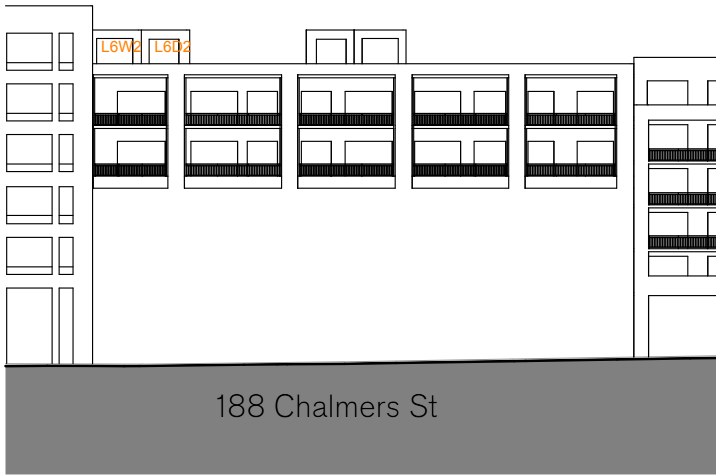


Elevation Chalmers St
1:500

EXISTING

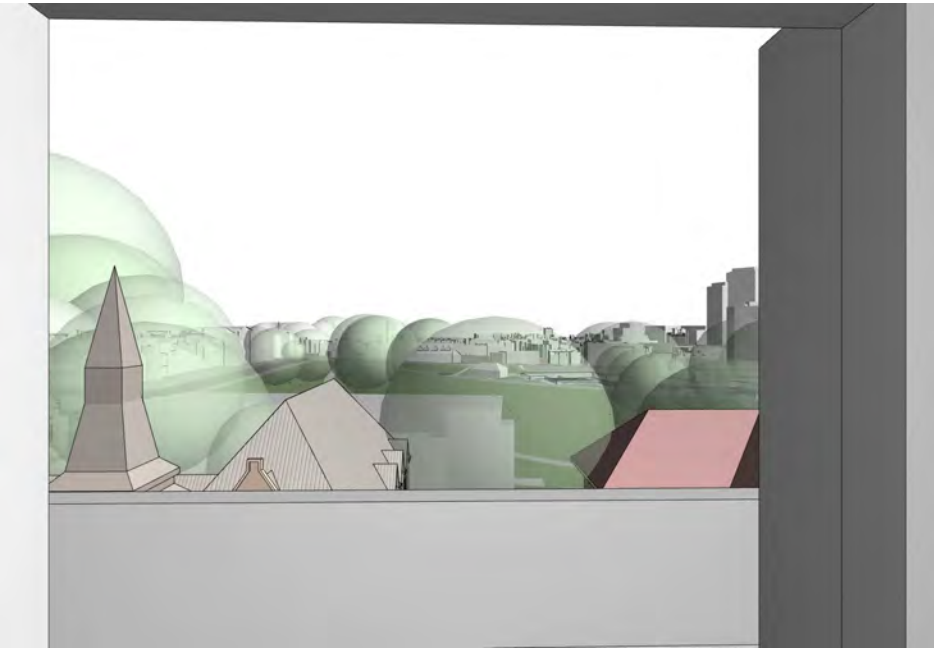

L6D2

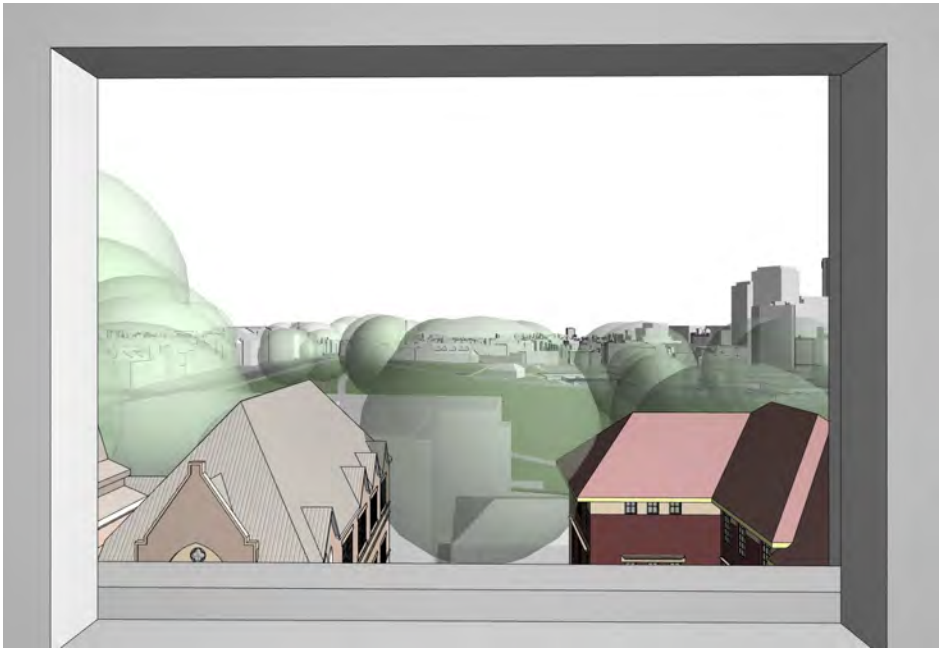

L6W2

PROPOSED




L6D2



L6W2


For Information

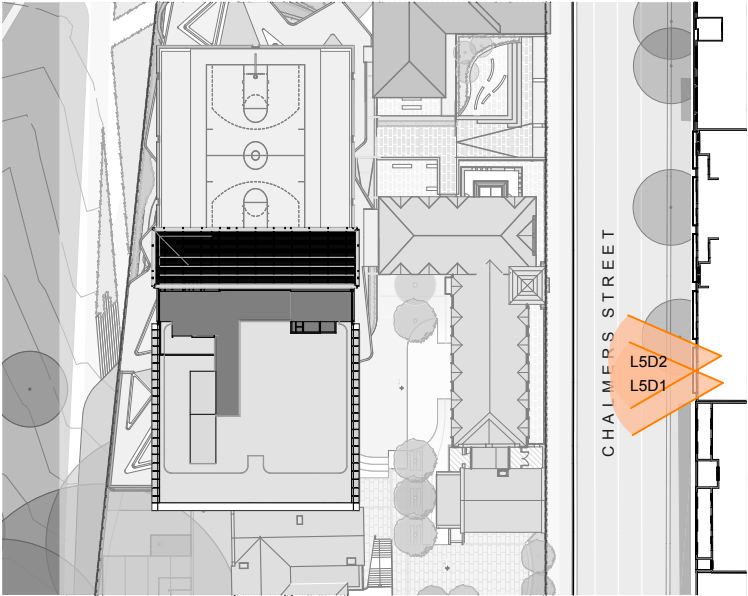


Key Plan



Street view

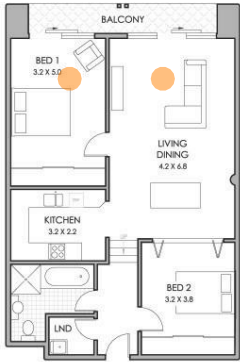

Typical Floor Plan
NTS

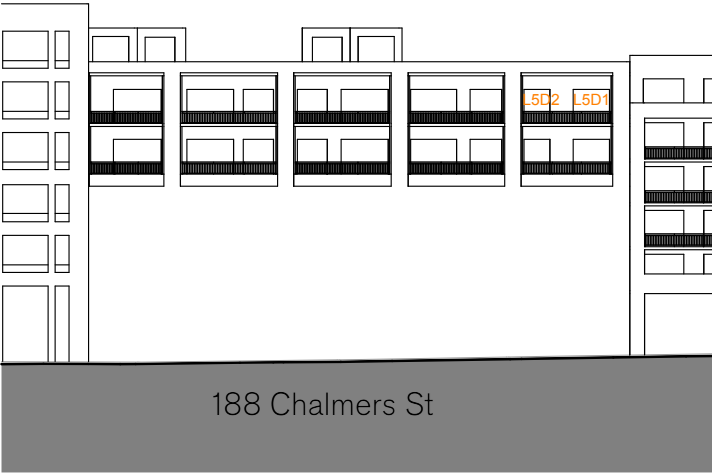

Elevation Chalmers St
1:500

EXISTING



L5D1

LIVING ROOM



L5D2

BEDROOM

PROPOSED



L5D1


LIVING ROOM



L5D2

BEDROOM


For Information

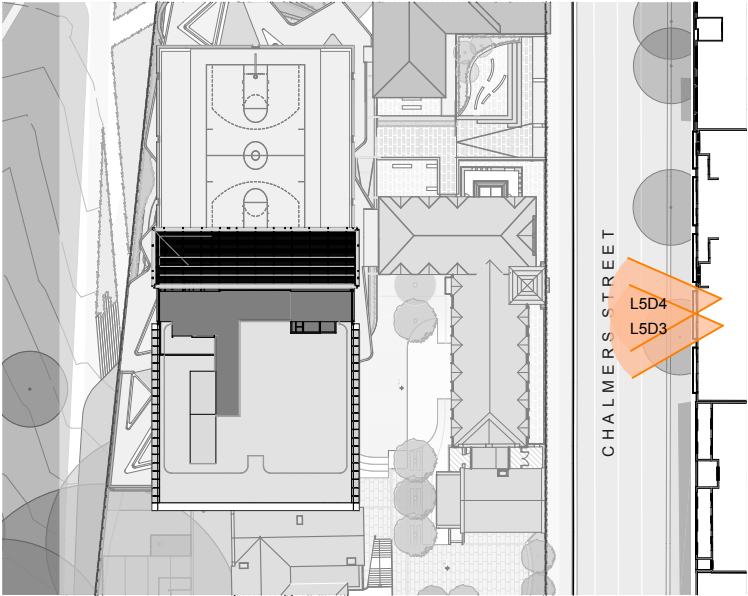


Key Plan



Street view

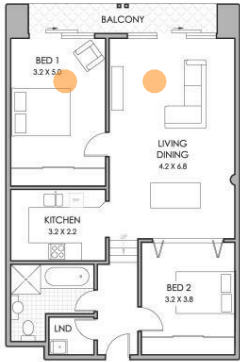


Typical Floor Plan
NTS

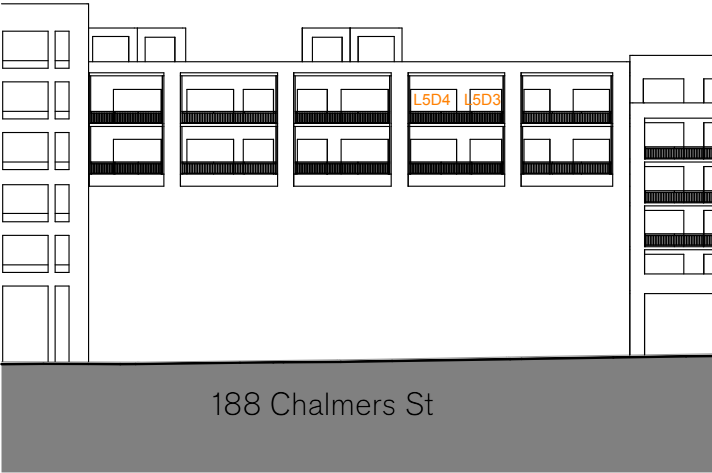


Elevation Chalmers St
1:500

EXISTING

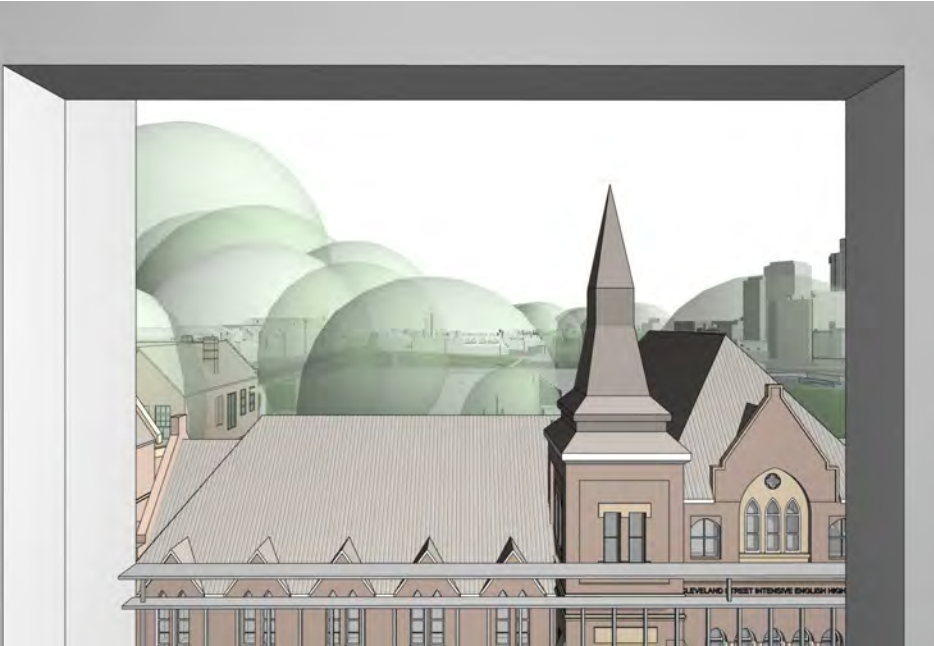

L5D3

LIVING ROOM

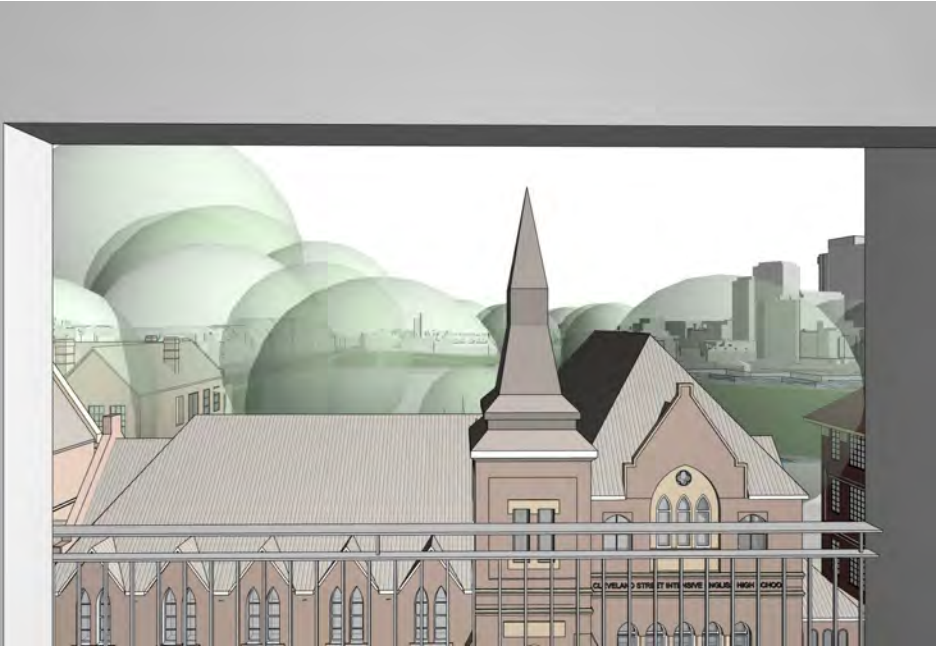

L5D4

BEDROOM

PROPOSED



L5D3


LIVING ROOM



L5D4

BEDROOM


For Information

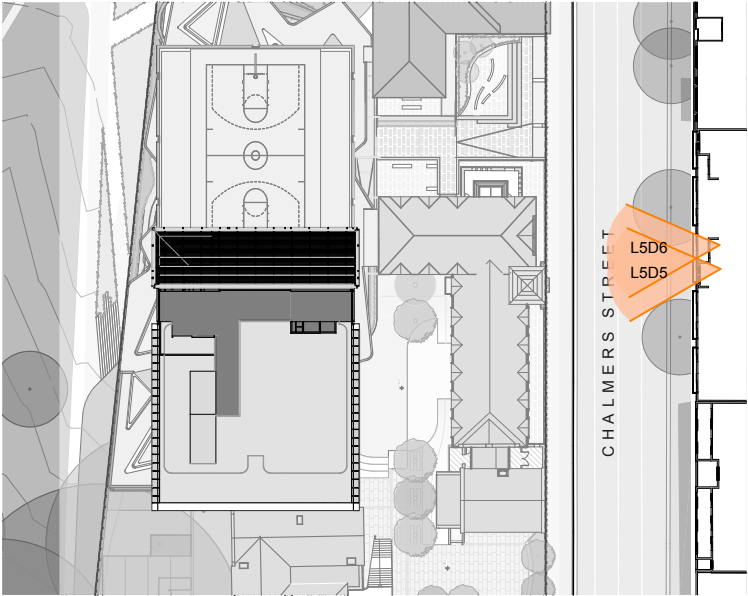


Key Plan



Street view

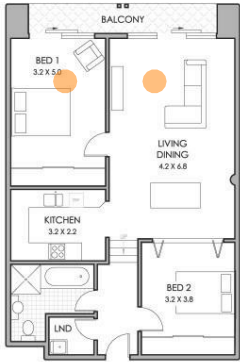


Typical Floor Plan
NTS

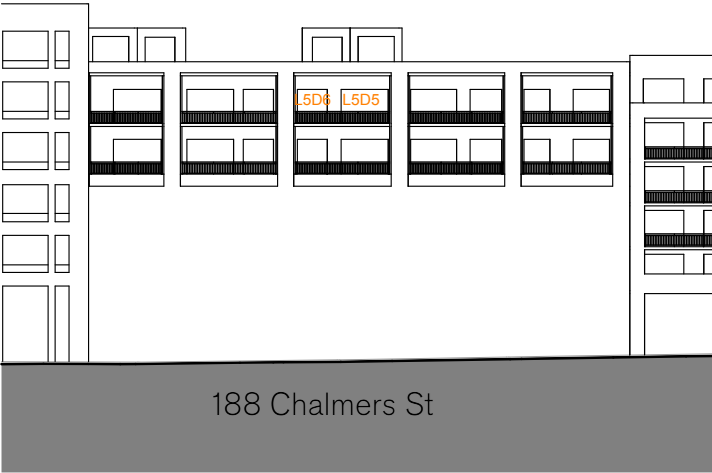


Elevation Chalmers St
1:500

EXISTING

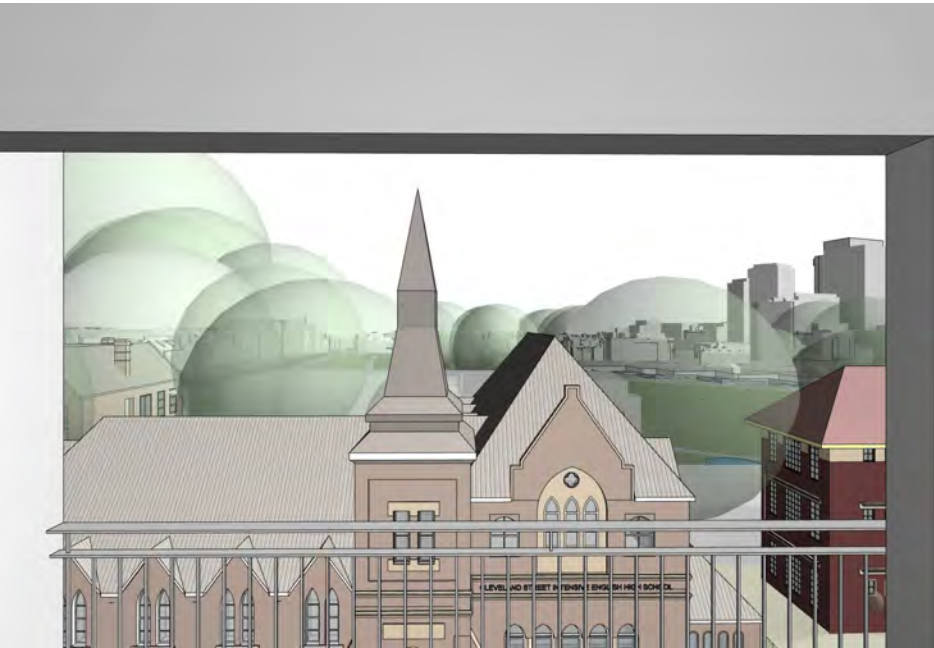

L5D5

LIVING ROOM

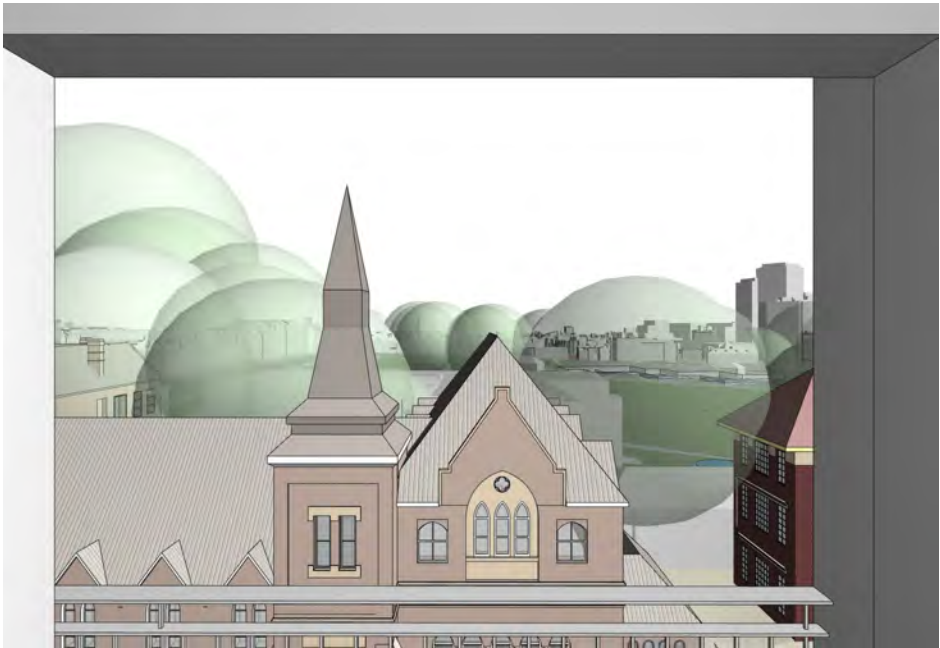

L5D6

BEDROOM

PROPOSED



L5D5


LIVING ROOM



L5D6

BEDROOM


For Information

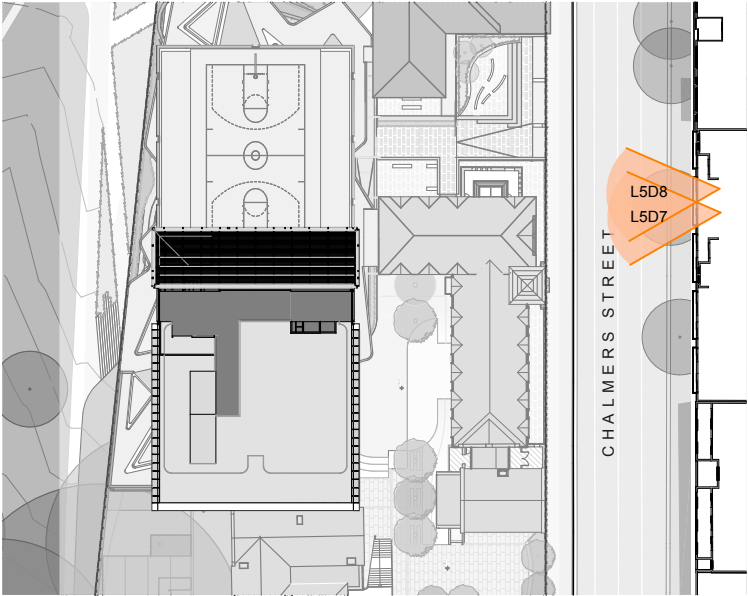


Key Plan



Street view

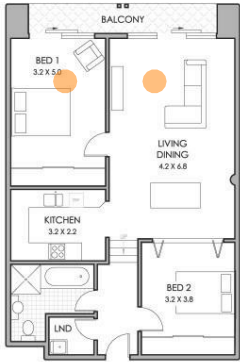

Typical Floor Plan
NTS

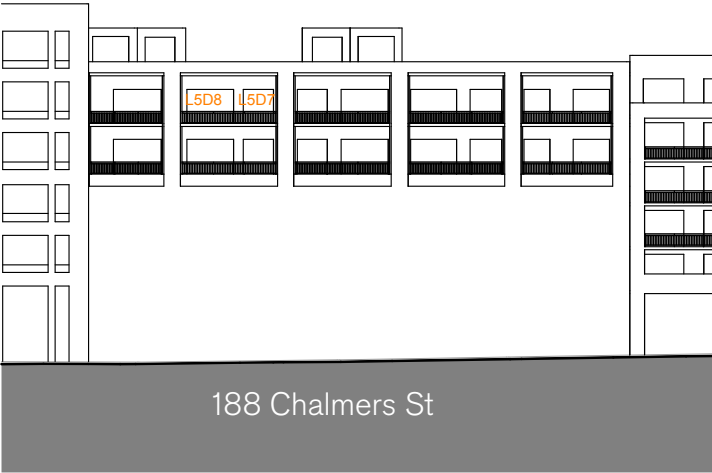

Elevation Chalmers St
1:500

EXISTING



L5D7

BEDROOM



L5D8

LIVING ROOM

PROPOSED



L5D7


BEDROOM



L5D8

LIVING ROOM


For Information

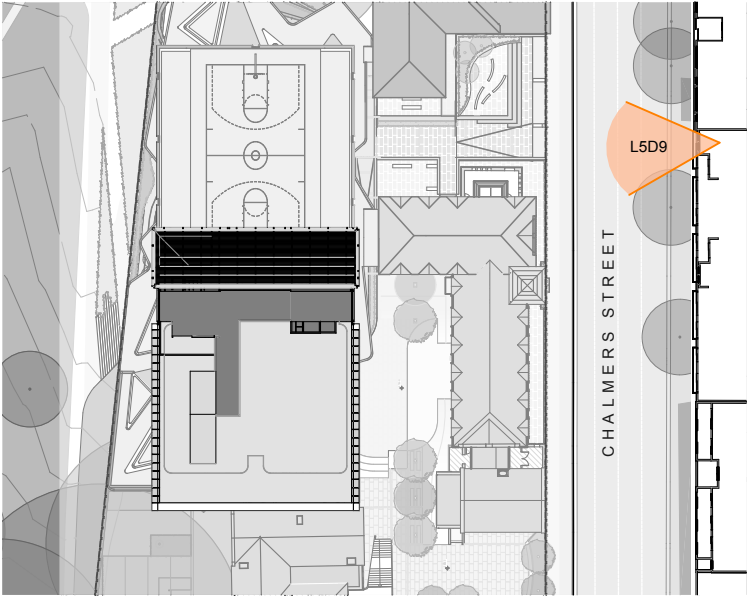

Key Plan




Street view

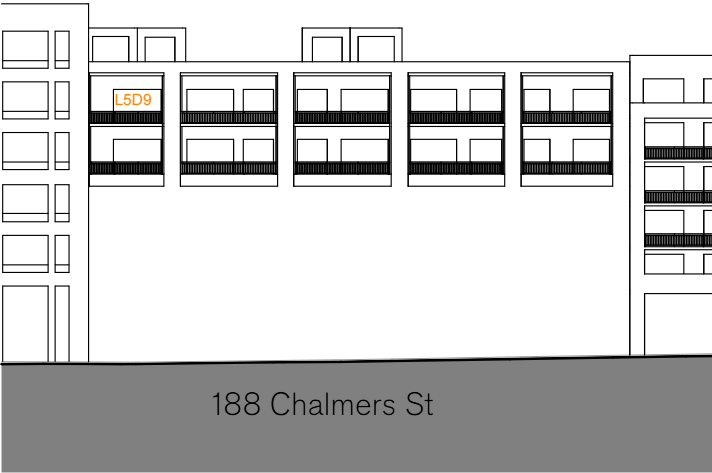

Elevation Chalmers St
1:500

EXISTING

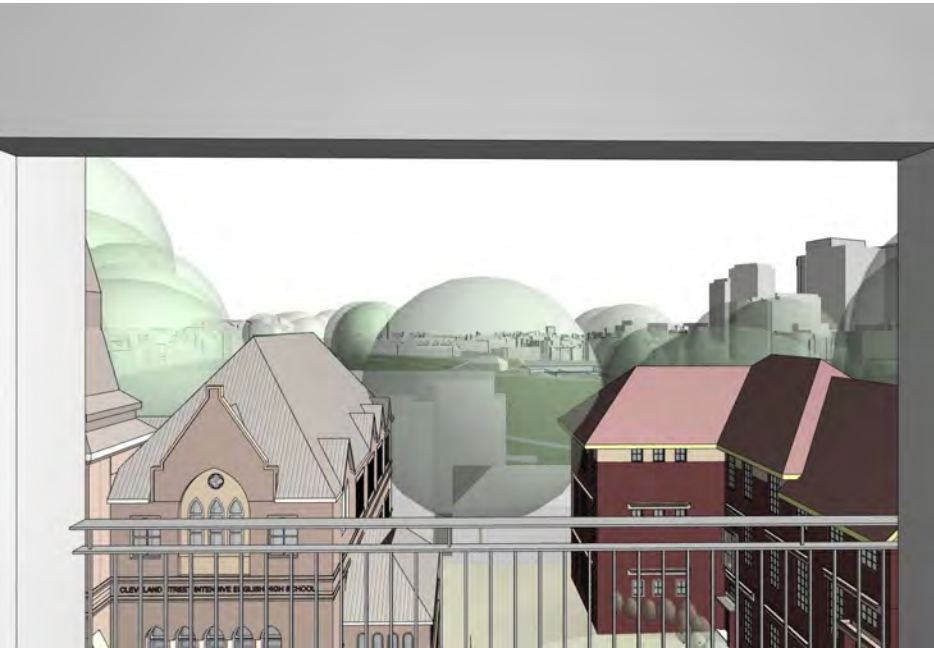

L5D9

LIVING ROOM

PROPOSED



L5D9

LIVING ROOM


For Information



Key Plan



Street view

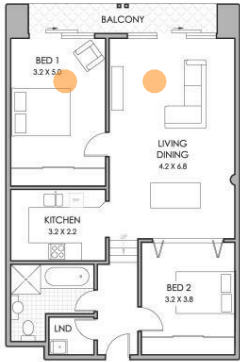

Typical Floor Plan
NTS



Elevation Chalmers St
1:500

EXISTING



L4D1

LIVING ROOM



L4D2


BEDROOM

PROPOSED



L4D1


LIVING ROOM

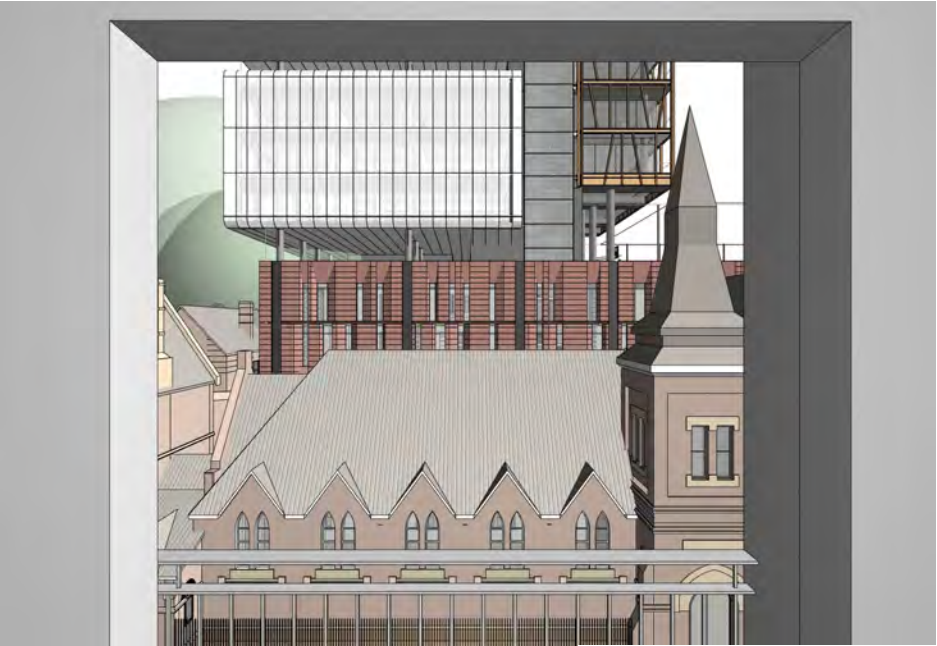

L4D2

BEDROOM


For Information

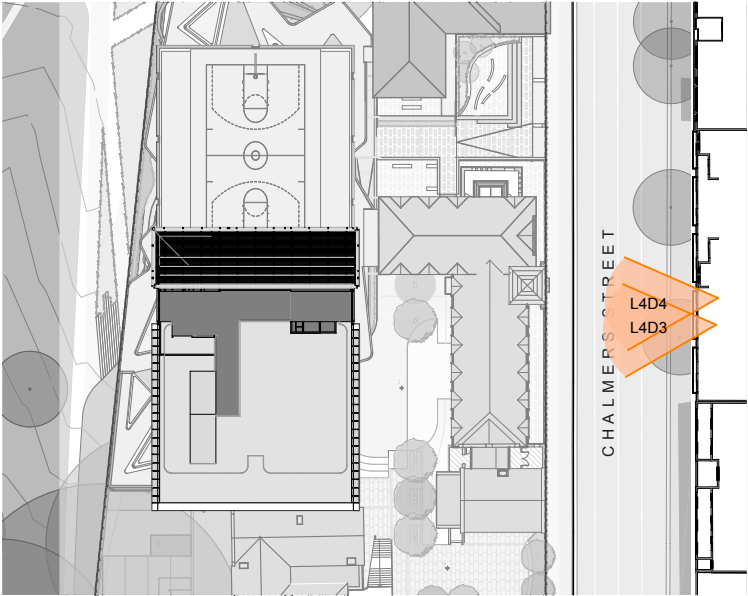


Key Plan



Street view

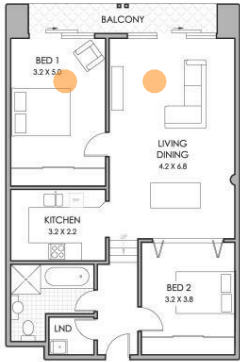


Typical Floor Plan
NTS

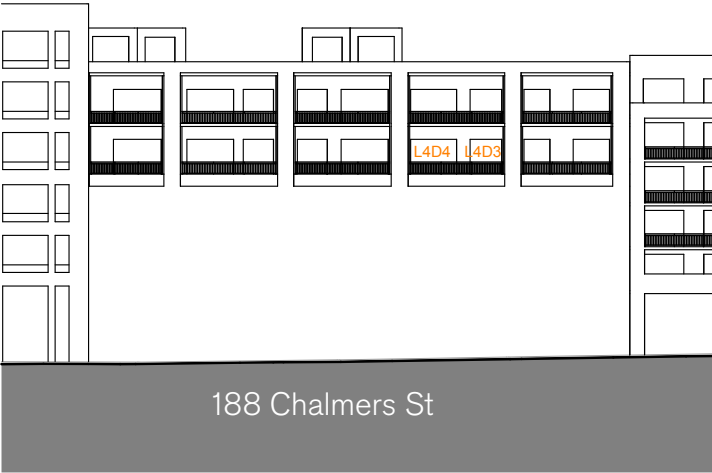

Elevation Chalmers St
1:500

EXISTING

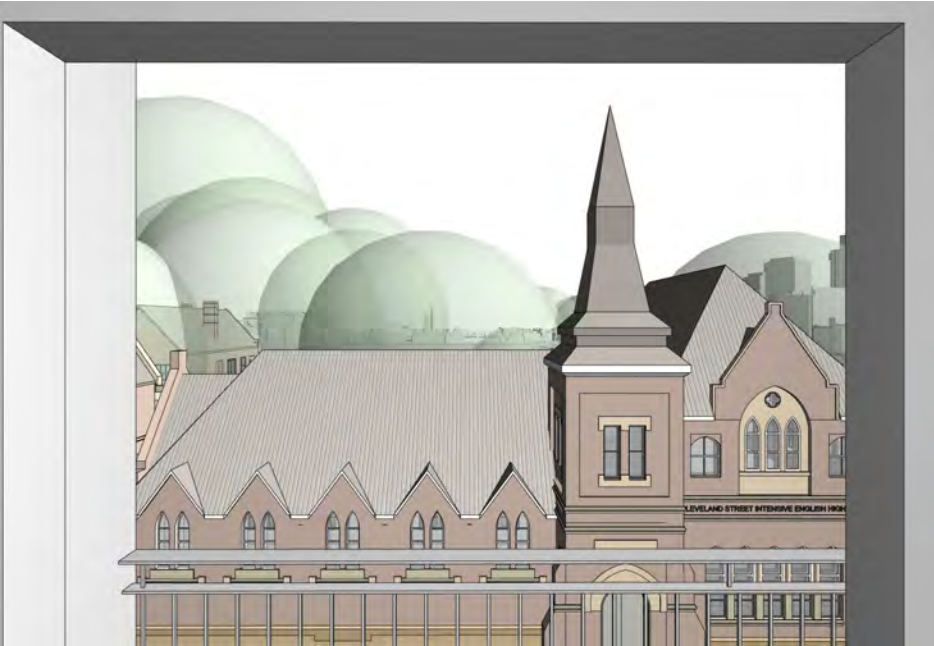

L4D3


BEDROOM



L4D4

LIVING ROOM

PROPOSED

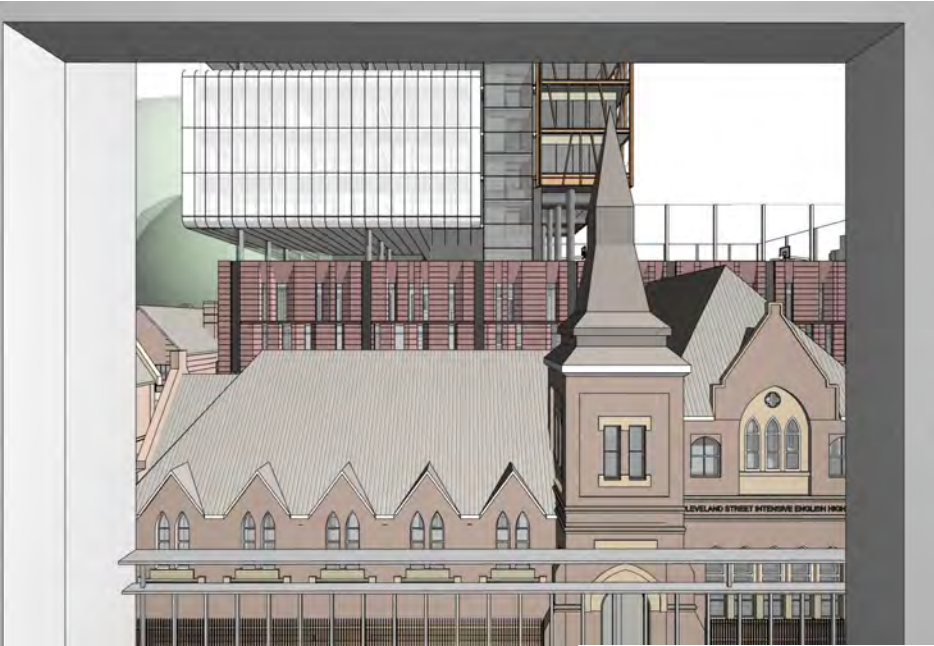

L4D3


BEDROOM



L4D4

LIVING ROOM


For Information

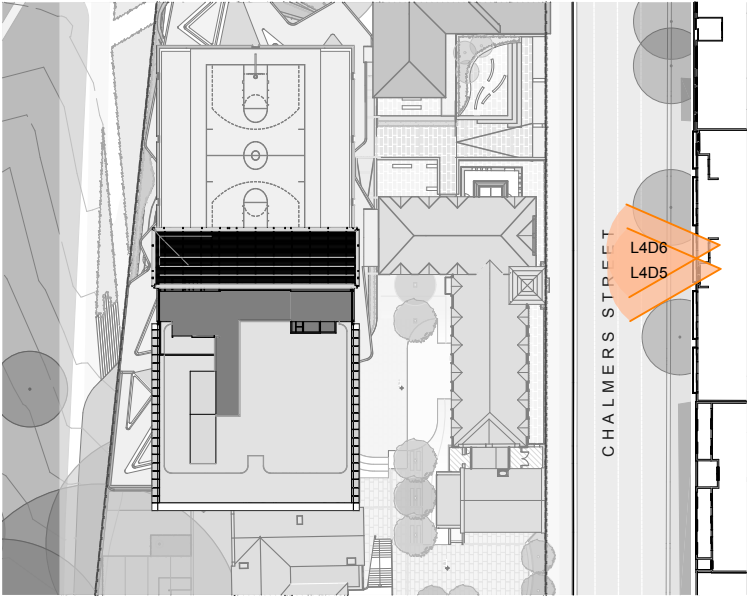


Key Plan



Street view

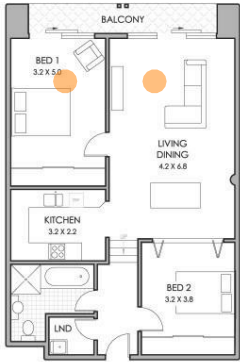


Typical Floor Plan
NTS

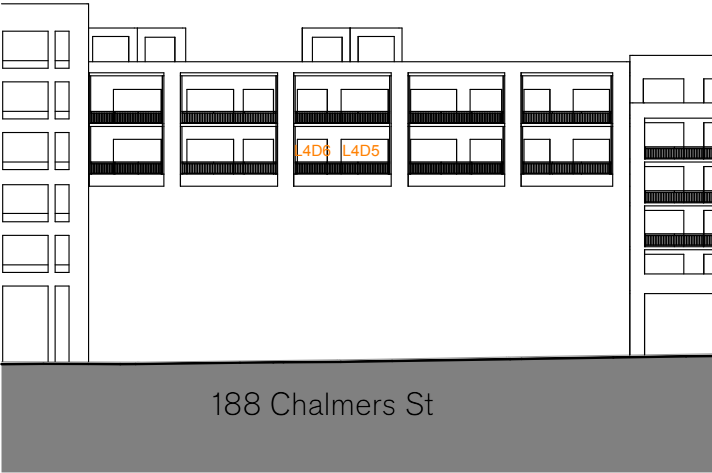

Elevation Chalmers St
1:500

EXISTING

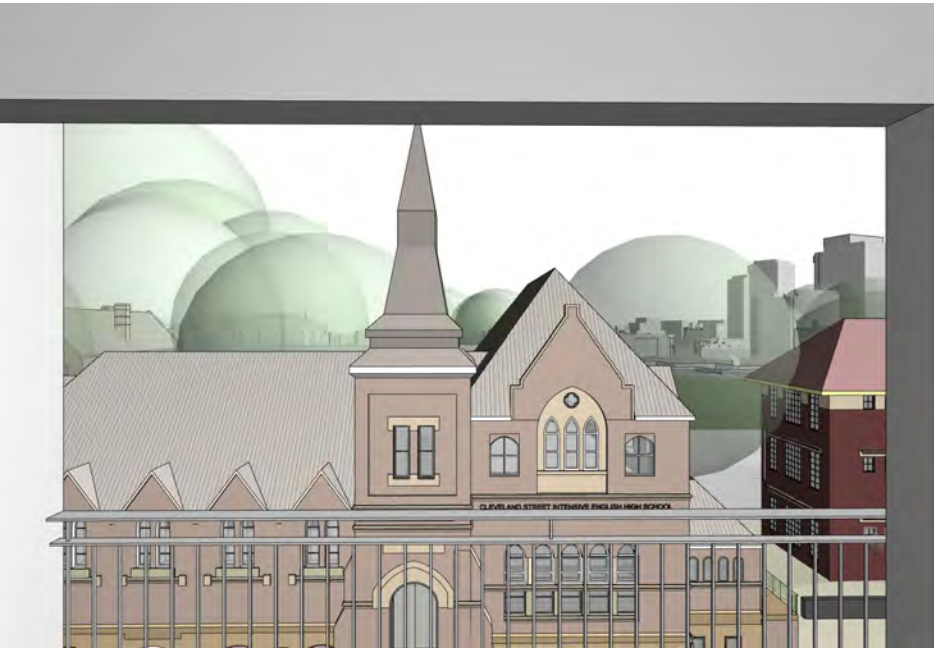

L4D5

LIVING ROOM



L4D6

BEDROOM

PROPOSED



L4D5


LIVING ROOM



L4D6

BEDROOM


For Information

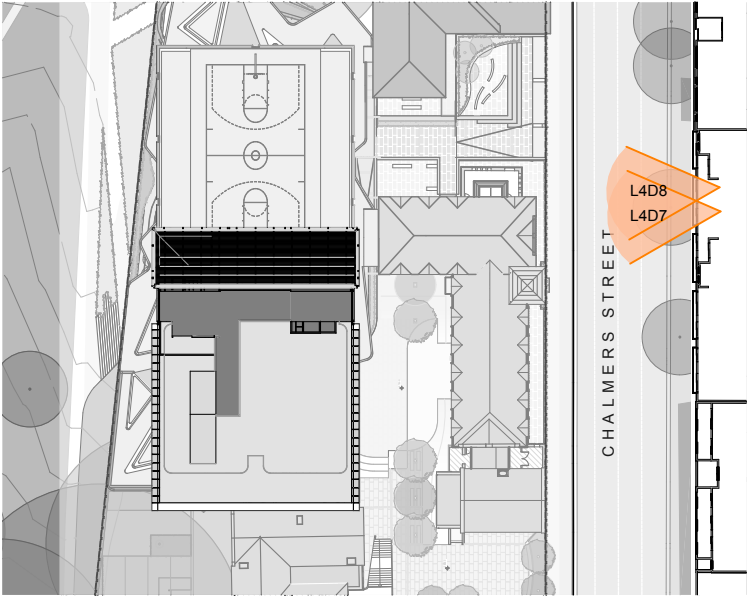


Key Plan



Street view

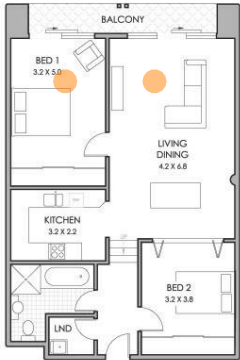

Typical Floor Plan
NTS

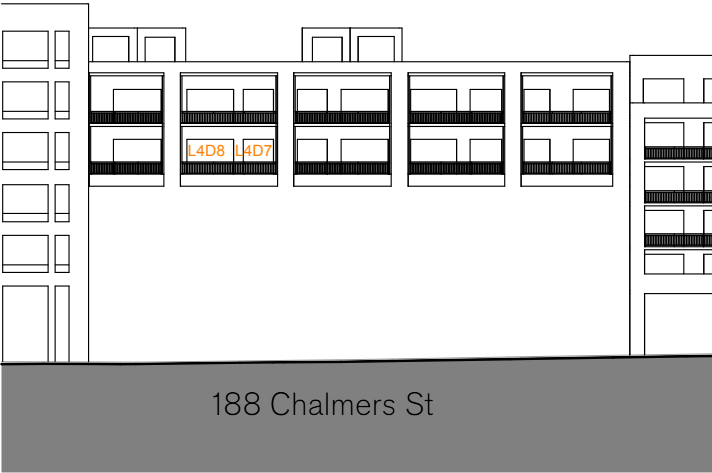


Elevation Chalmers St
1:500

EXISTING



L4D7

BEDROOM

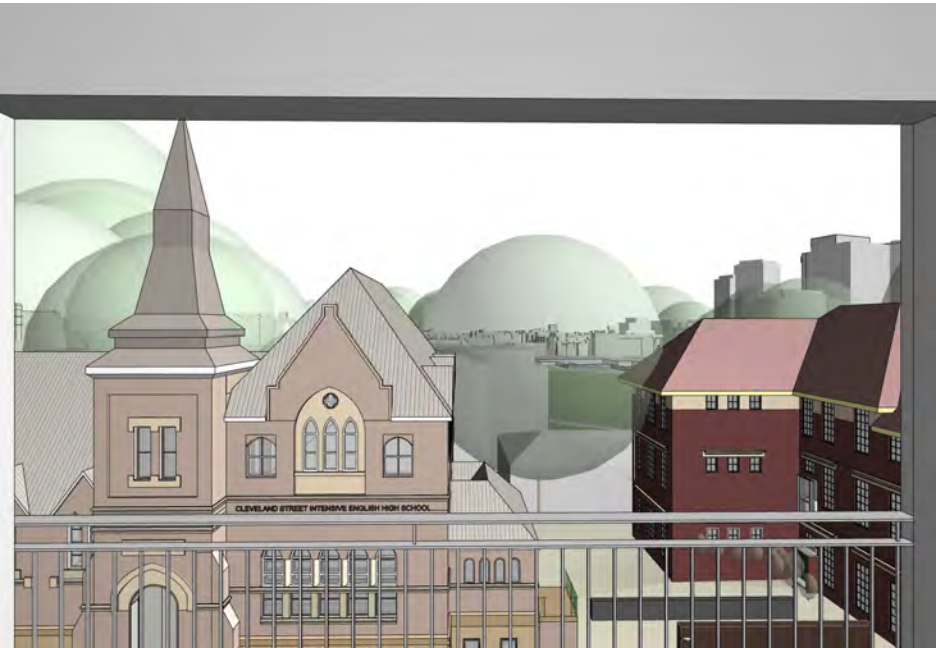

L4D8

LIVING ROOM

PROPOSED



L4D7


BEDROOM



L4D8

LIVING ROOM


For Information

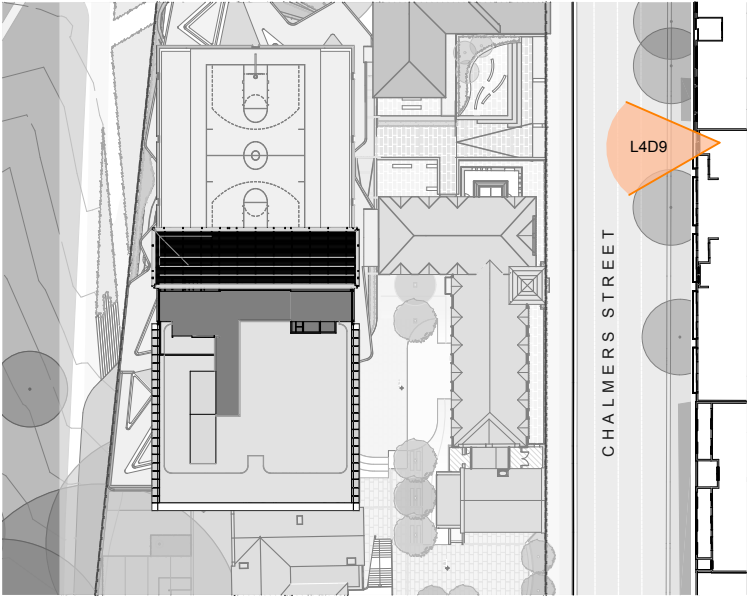

Key Plan




Street view

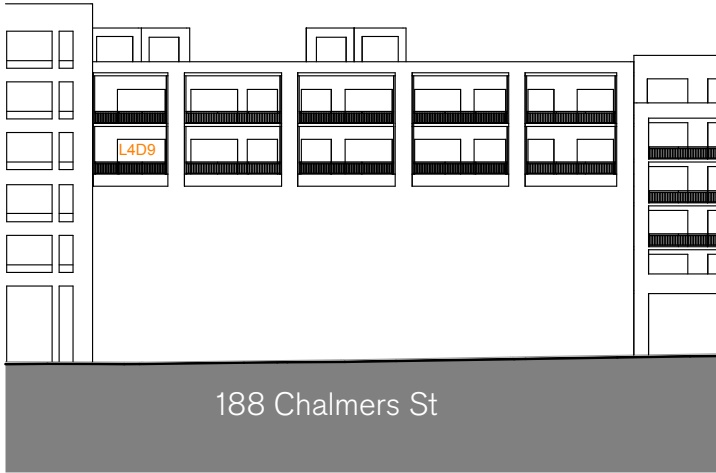

Elevation Chalmers St
1:500

EXISTING

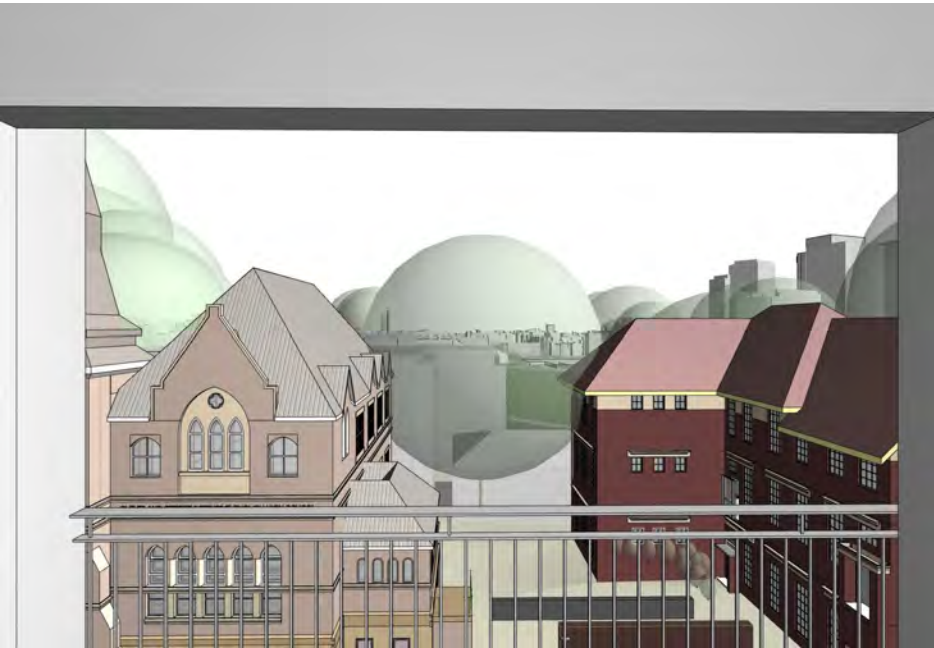

L4D9

LIVING ROOM

PROPOSED



L4D9

LIVING ROOM

For Information




Key Plan



Street View



Typical Floor Plan
NTS

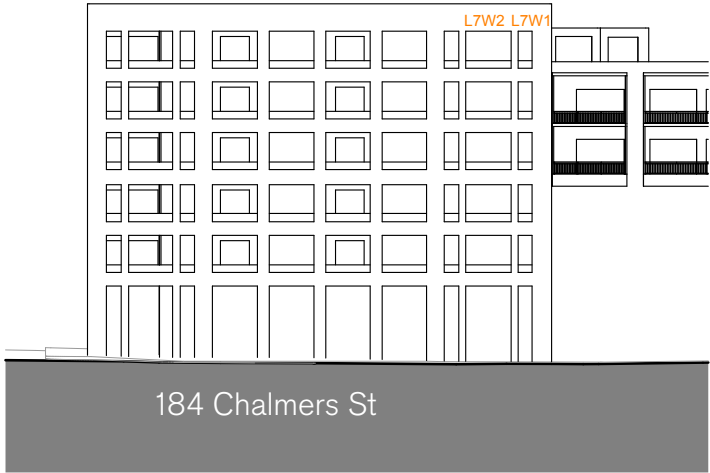

Elevation Chalmers St
1:500

EXISTING



L7W1




L7W2

BEDROOM

PROPOSED



L7W1

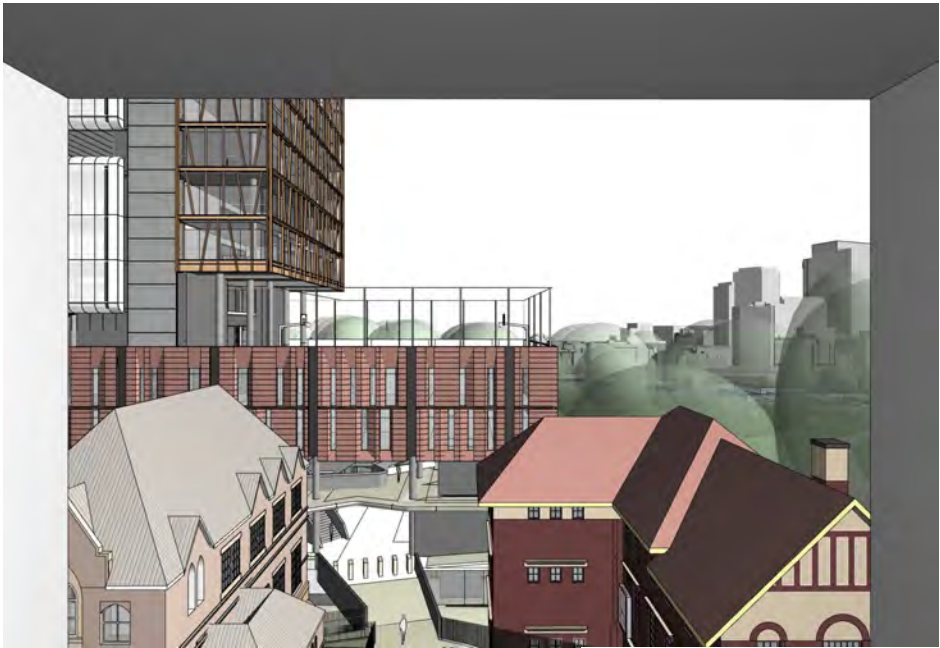

L7W2

BEDROOM

For Information




Key Plan



Street View



Typical Floor Plan
NTS

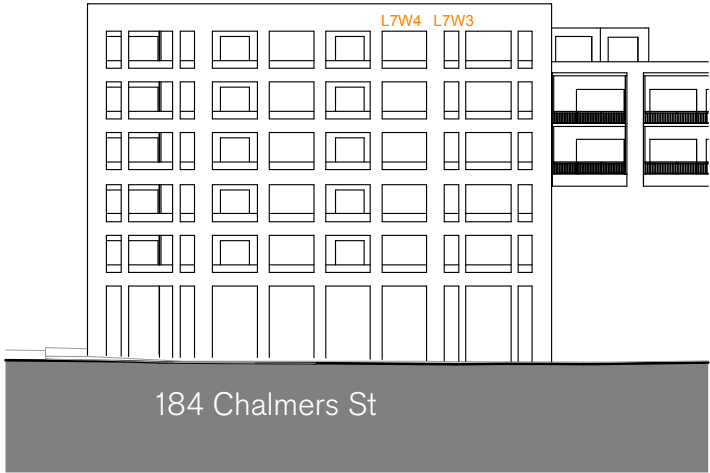


Elevation Chalmers St
1:500

EXISTING



L7W3


BEDROOM

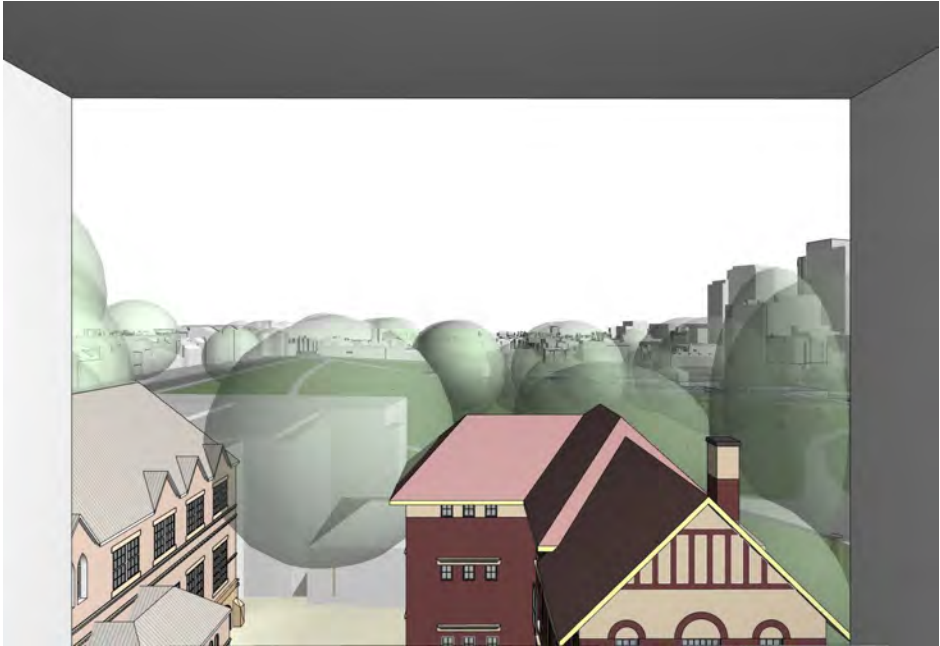

L7W4


LIVING ROOM

PROPOSED

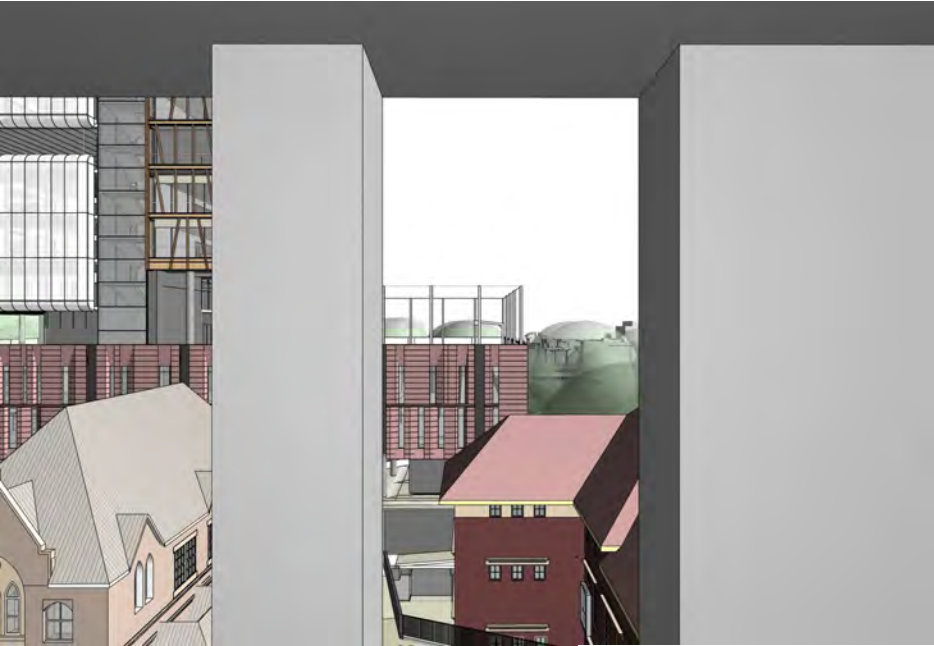

L7W3

BEDROOM

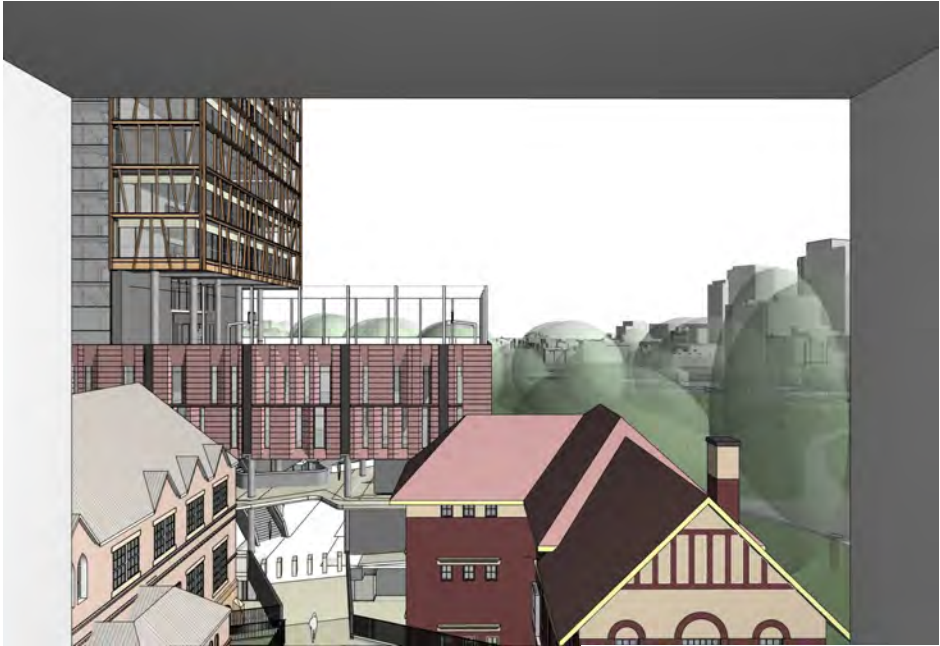

L7W4

LIVING ROOM

For Information