




Key Plan



Street View



Typical Floor Plan
NTS

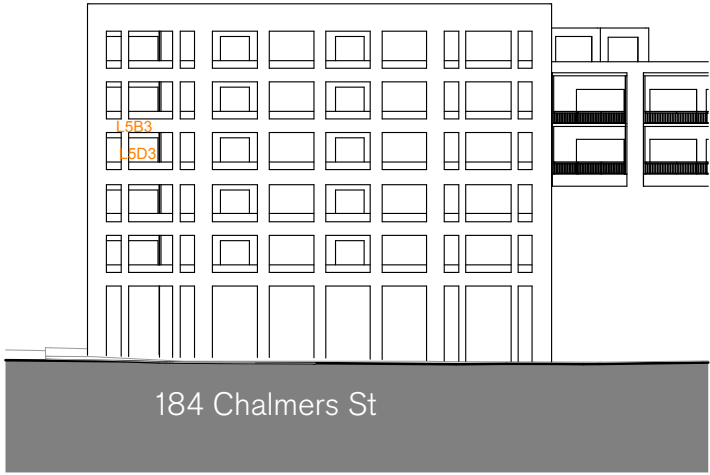

Elevation Chalmers St
1:500

EXISTING



L5B3

BALCONY



L5D3

LIVING ROOM

PROPOSED



L5B3

BALCONY



L5D3

LIVING ROOM

For Information




Key Plan



Street View




Typical Floor Plan
NTS

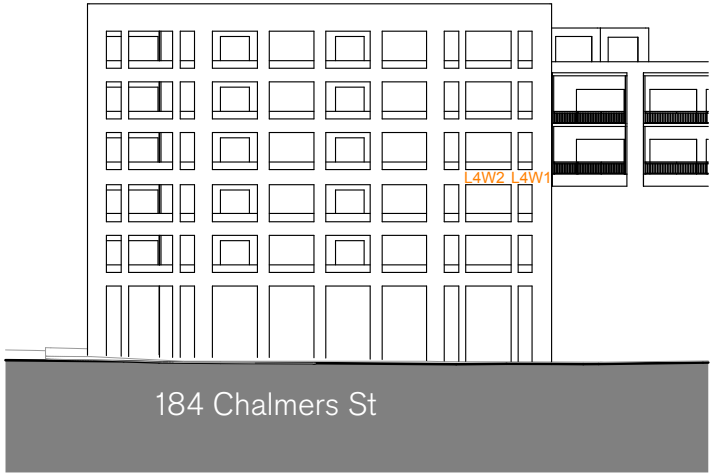

Elevation Chalmers St
1:500

EXISTING

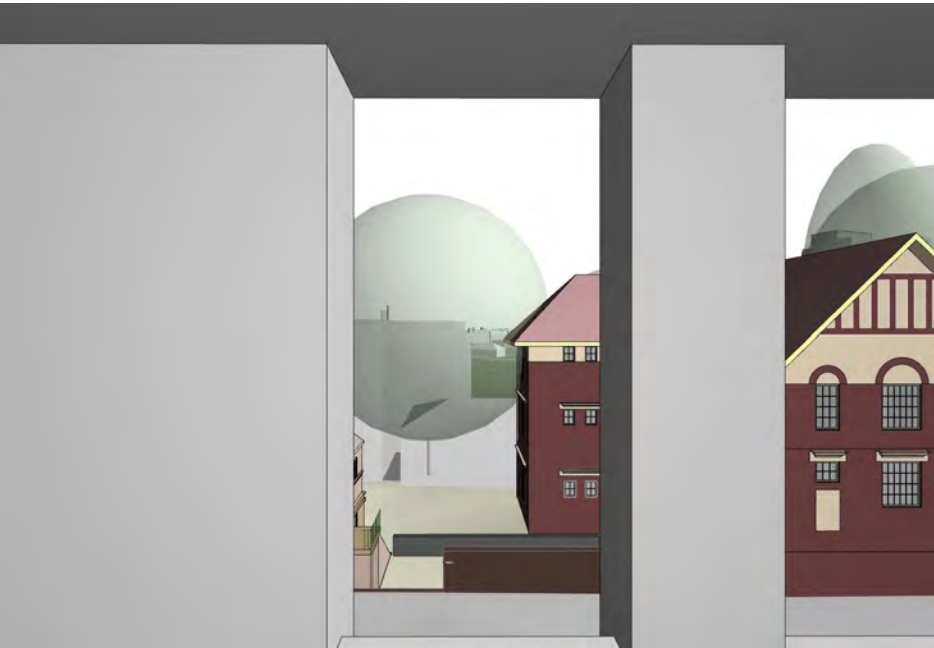

L4W1




L4W2

PROPOSED



L4W1

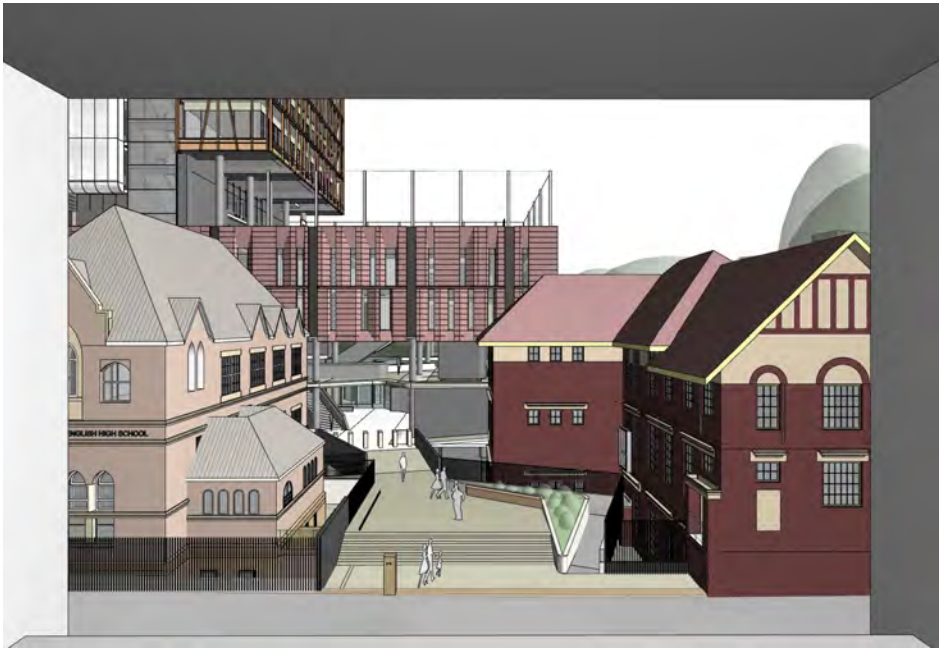

L4W2

For Information




Key Plan



Street View



Typical Floor Plan
NTS

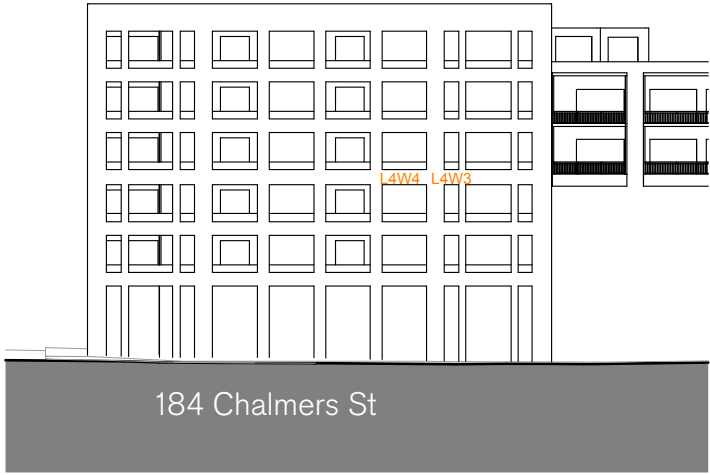

Elevation Chalmers St
1:500

EXISTING



L4W3

BEDROOM



L4W4

LIVING ROOM

PROPOSED



L4W3

BEDROOM



L4W4

LIVING ROOM

For Information




Key Plan



Street View



Typical Floor Plan
NTS

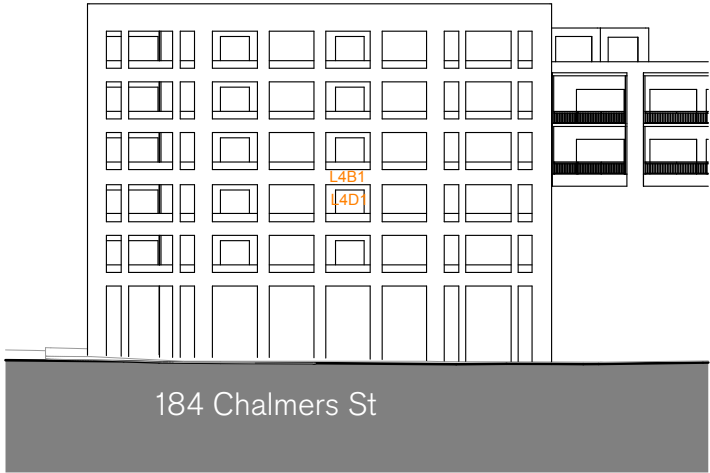


Elevation Chalmers St
1:500

EXISTING



L4B1

TERRACE

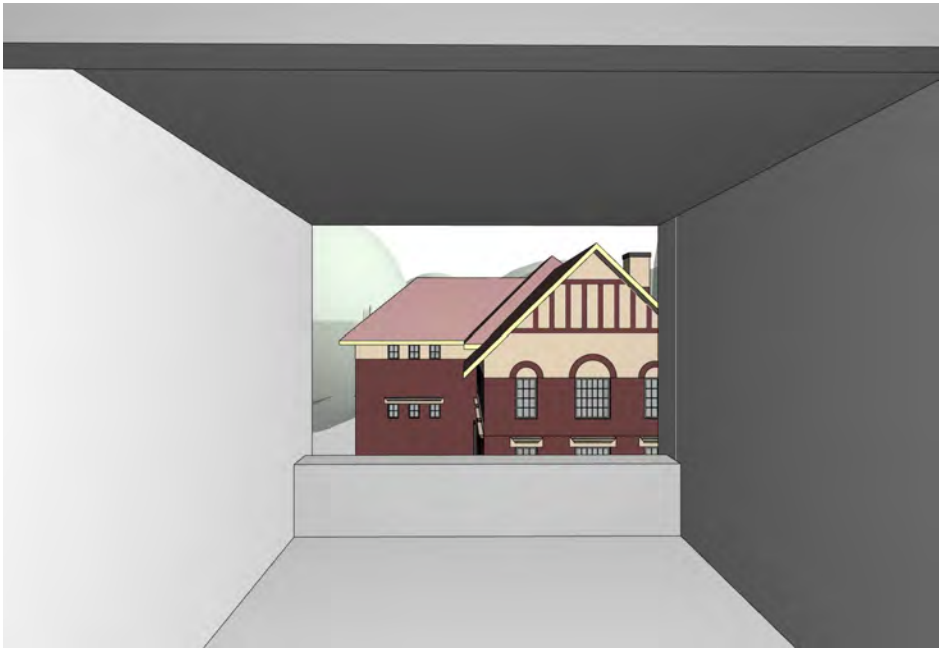

L4D1


BEDROOM

PROPOSED



L4B1

TERRACE

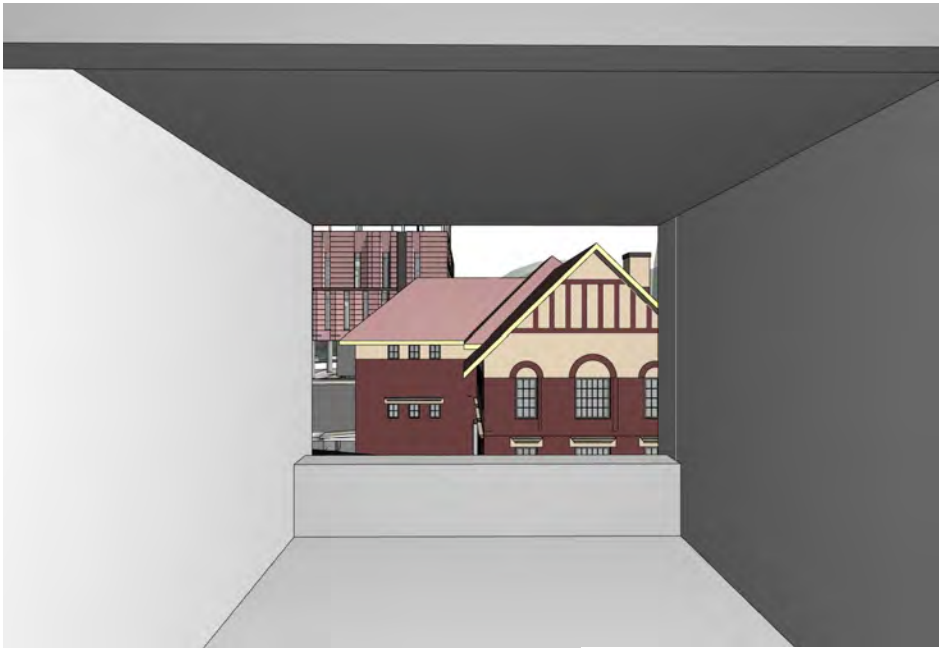

L4D1

BEDROOM

For Information




Key Plan



Street View



Typical Floor Plan
NTS

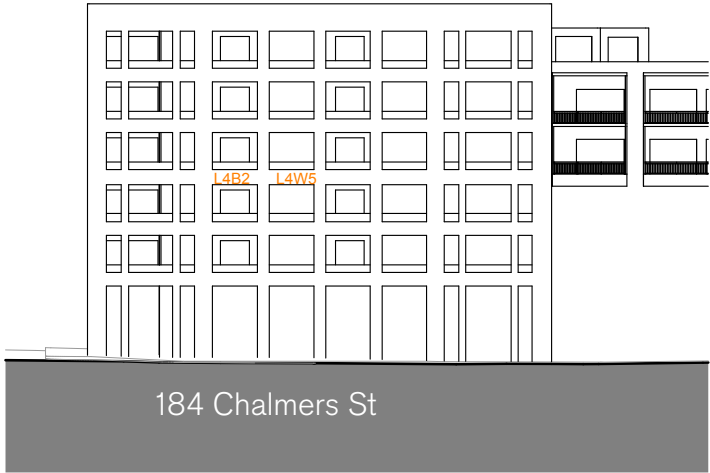

Elevation Chalmers St
1:500

EXISTING



L4W5

LIVING ROOM



L4B2


BALCONY

PROPOSED



L4W5

LIVING ROOM

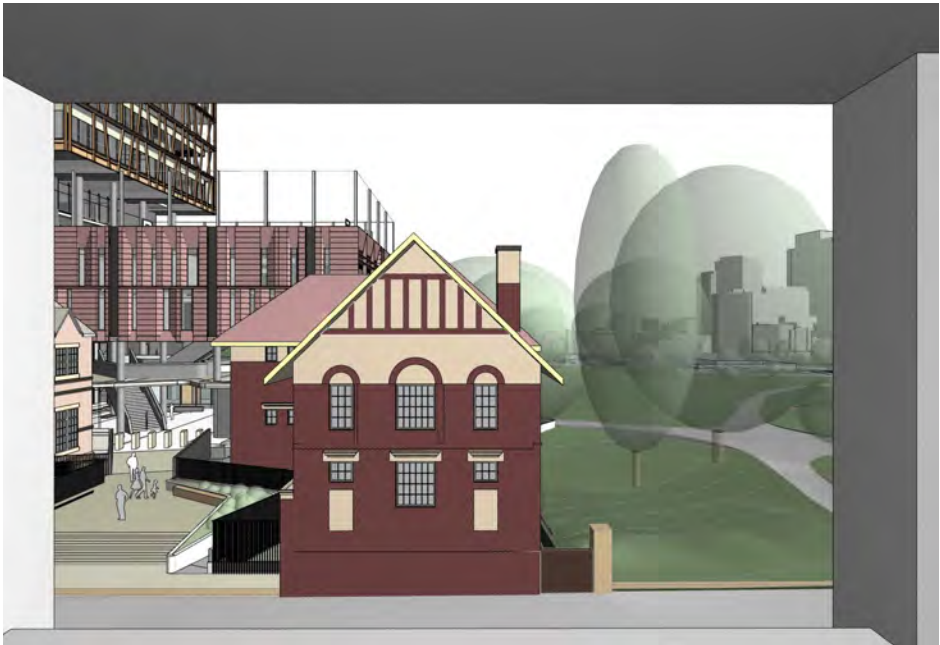

L4B2

BALCONY

For Information




Key Plan



Street View




Typical Floor Plan
NTS

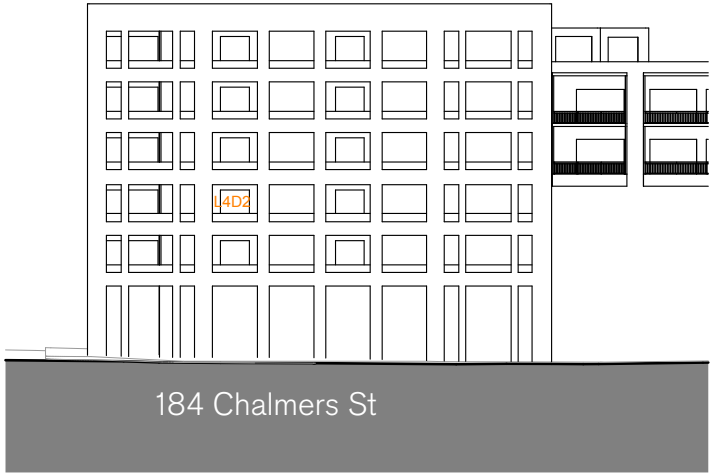

Elevation Chalmers St
1:500


EXISTING

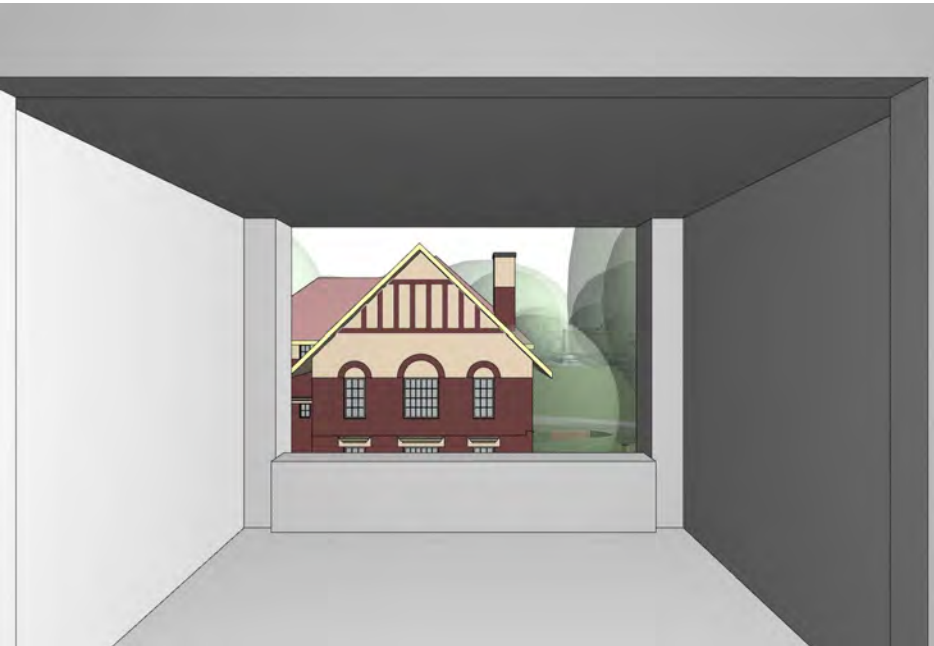

L4D2

BEDROOM

PROPOSED

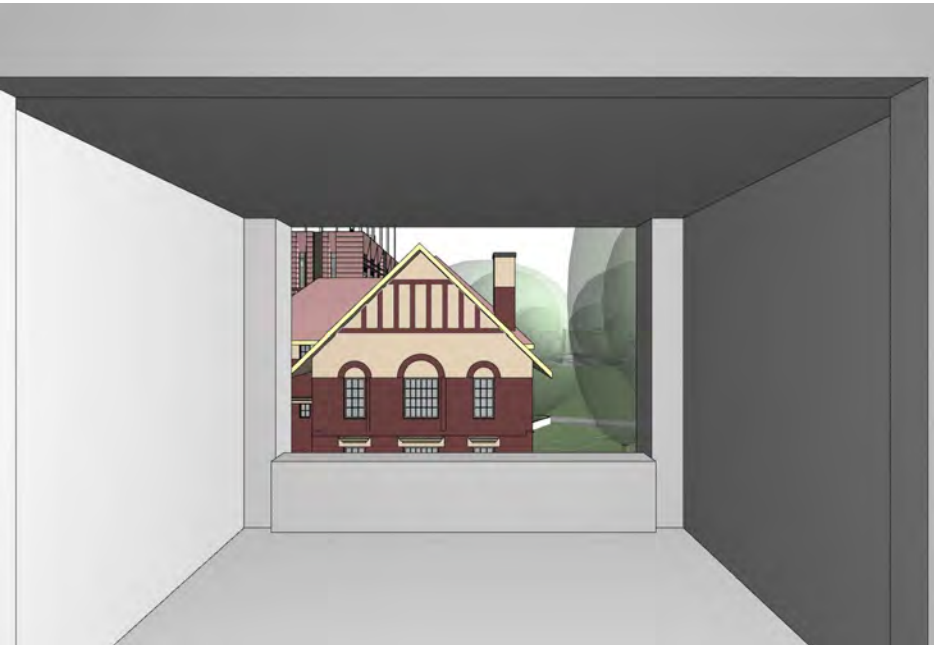

L4D2

BEDROOM

For Information




Key Plan



Street View



Typical Floor Plan
NTS

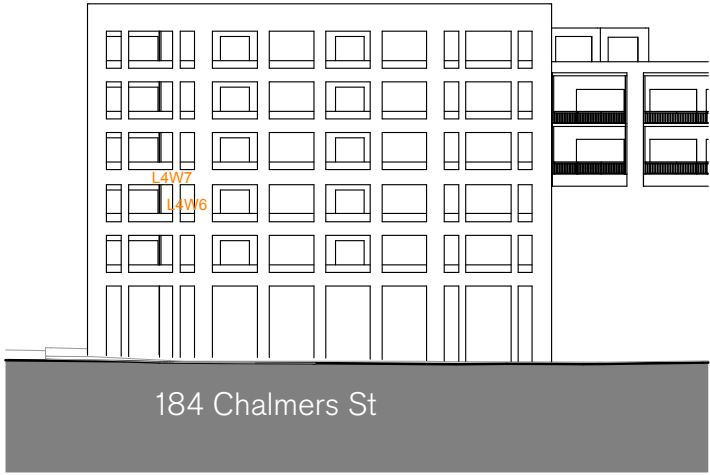

Elevation Chalmers St
1:500

EXISTING



L4W6

BEDROOM



L4W7


BEDROOM

PROPOSED



L4W6

BEDROOM

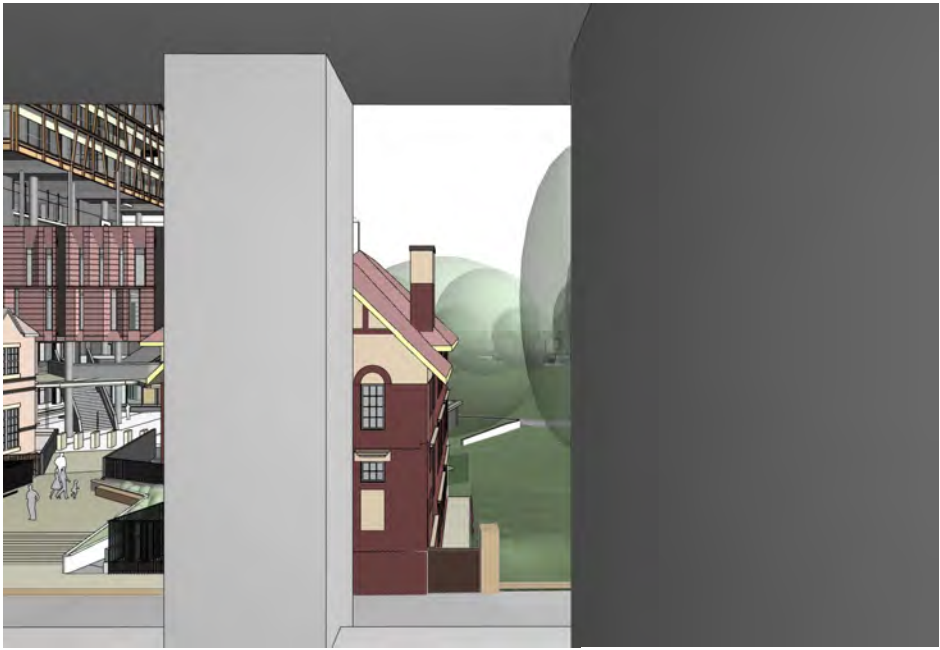

L4W7

BEDROOM

For Information




Key Plan



Street View



Typical Floor Plan
NTS

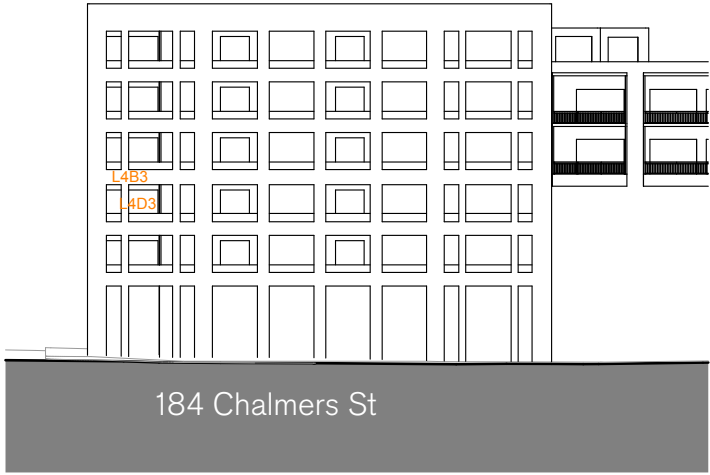

Elevation Chalmers St
1:500

EXISTING



L4B3


BALCONY



L4D3

LIVING ROOM

PROPOSED

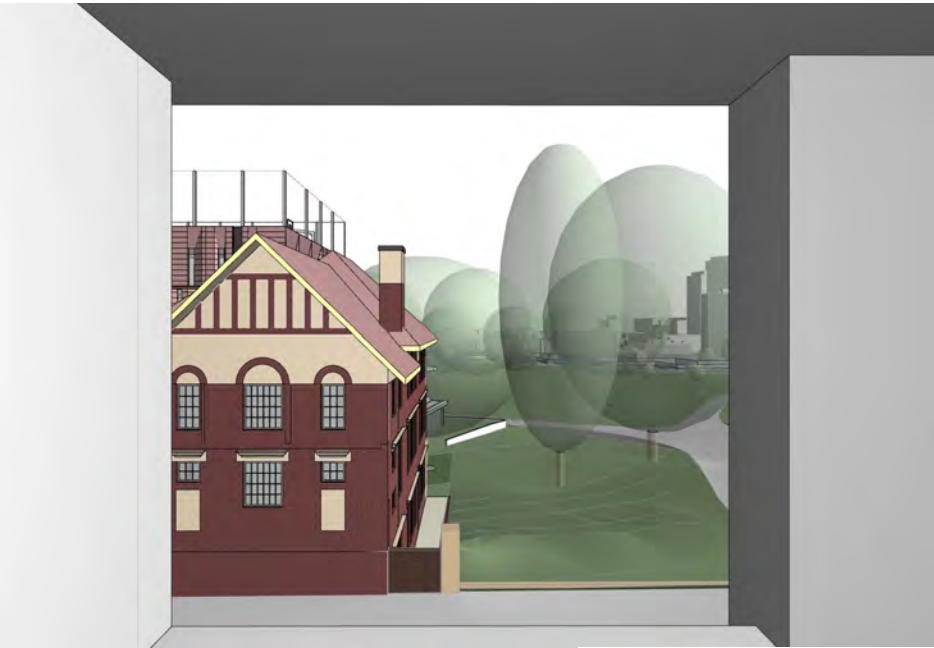

L4B3

BALCONY



L4D3

LIVING ROOM

For Information




Key Plan



Street View



Typical Floor Plan
NTS

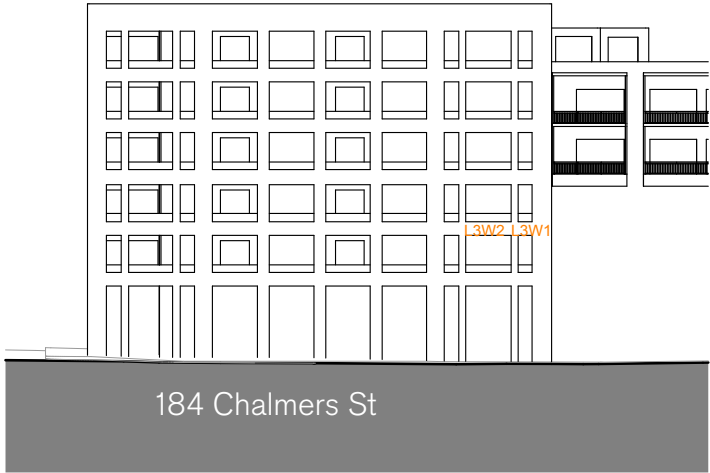


Elevation Chalmers St
1:500

EXISTING



L3W1

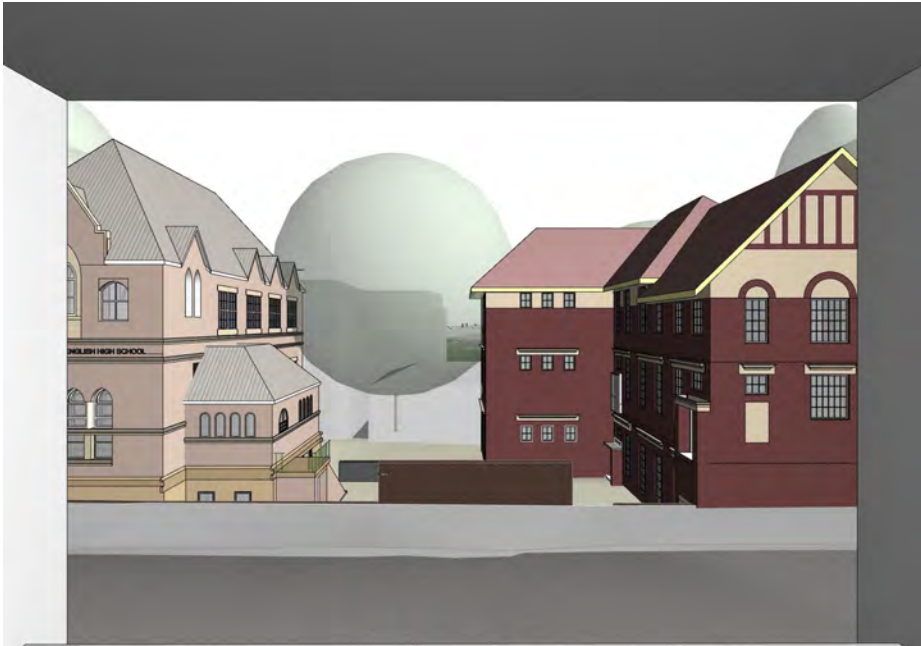

L3W2

PROPOSED



L3W1



L3W2

For Information




Key Plan



Street View



Typical Floor Plan
NTS

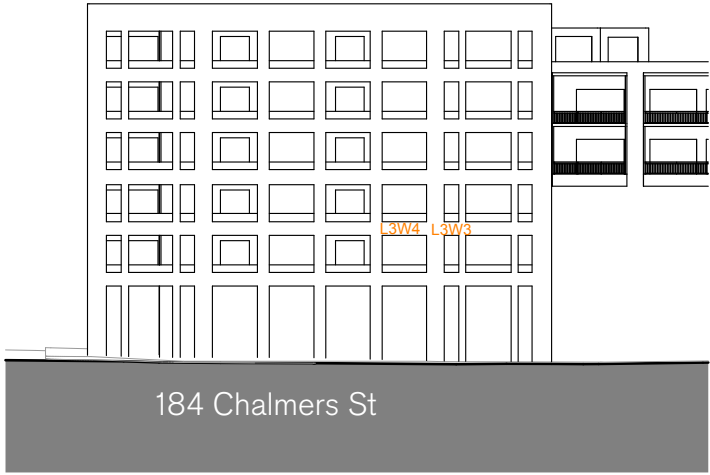


Elevation Chalmers St
1:500

EXISTING



L3W3

BEDROOM

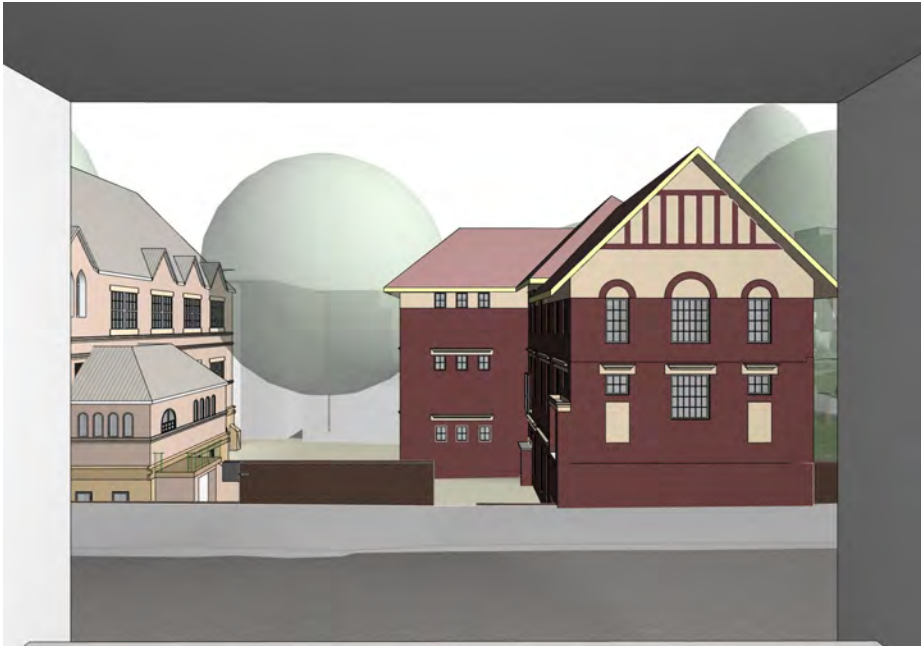

L3W4

LIVING ROOM

PROPOSED



L3W3

BEDROOM



L3W4

LIVING ROOM

For Information




Key Plan



Street View



Typical Floor Plan
NTS

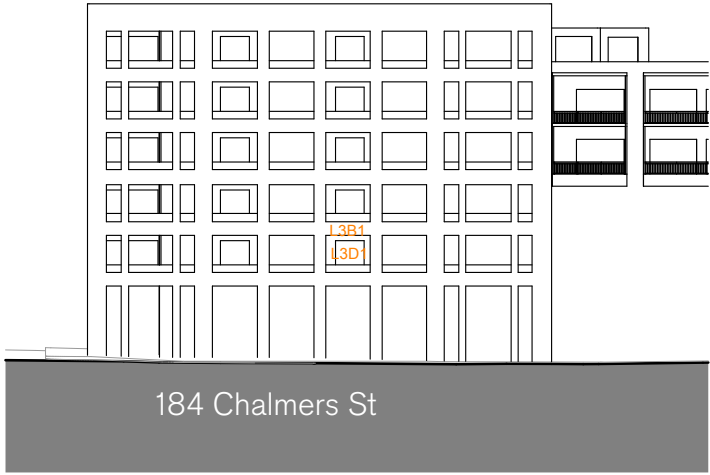


Elevation Chalmers St
1:500

EXISTING



L3B1

TERRACE

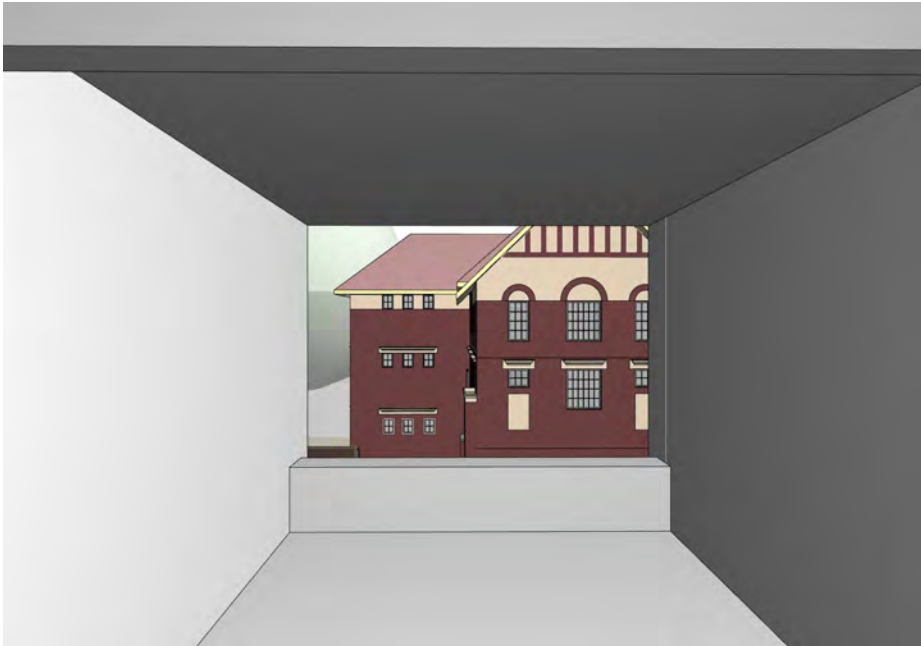

L3D1


BEDROOM

PROPOSED



L3B1

TERRACE

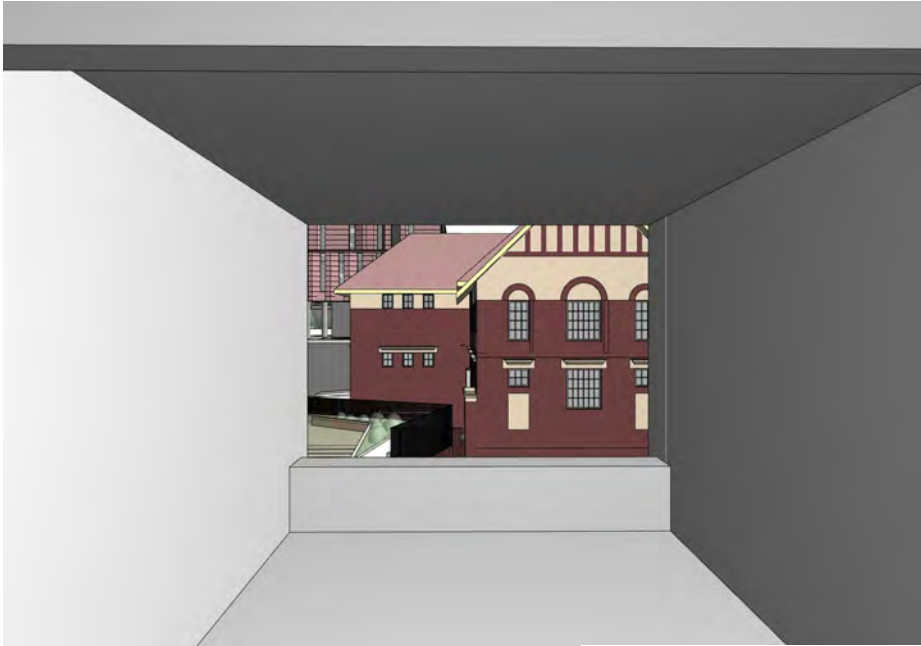

L3D1

BEDROOM

For Information




Key Plan



Street View



Typical Floor Plan
NTS

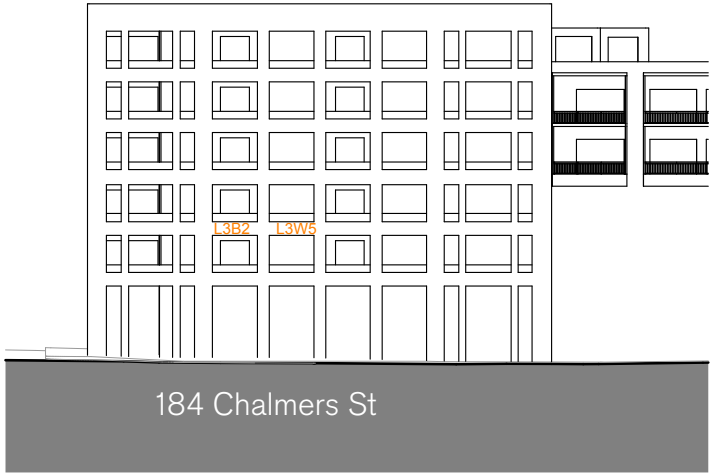

Elevation Chalmers St
1:500

EXISTING



L3W5

LIVING ROOM



L3B2

BALCONY

PROPOSED



L3W5

LIVING ROOM



L3B2

BALCONY

For Information




Key Plan



Street View




Typical Floor Plan
NTS

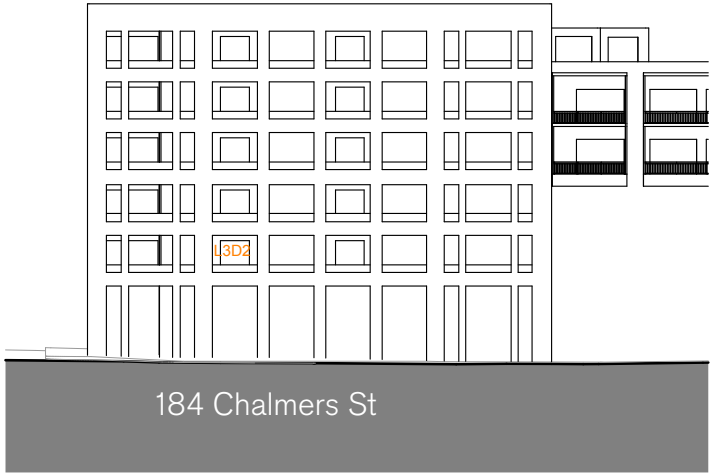

Elevation Chalmers St
1:500


EXISTING

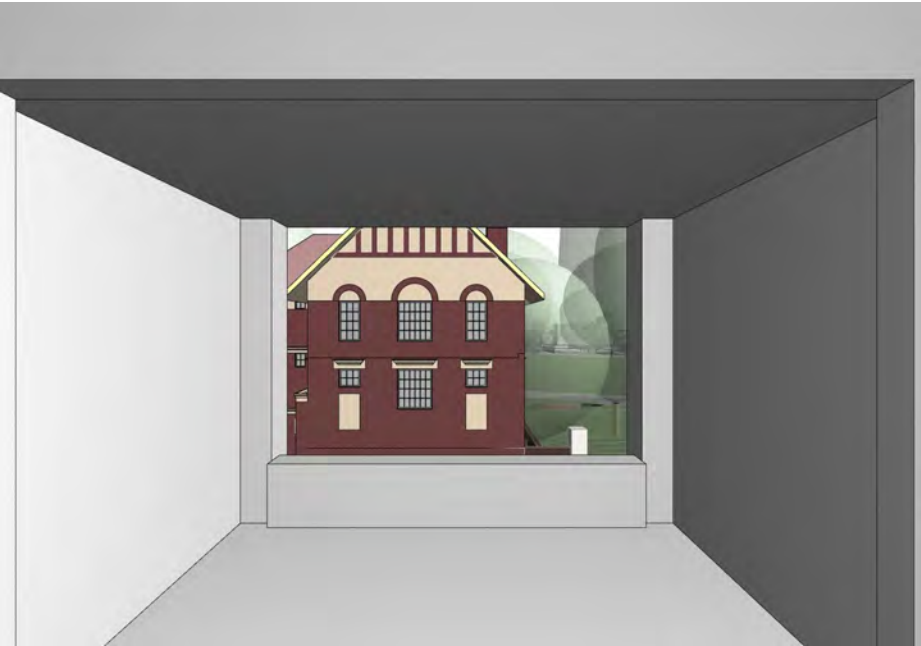

L3D2

BEDROOM

PROPOSED

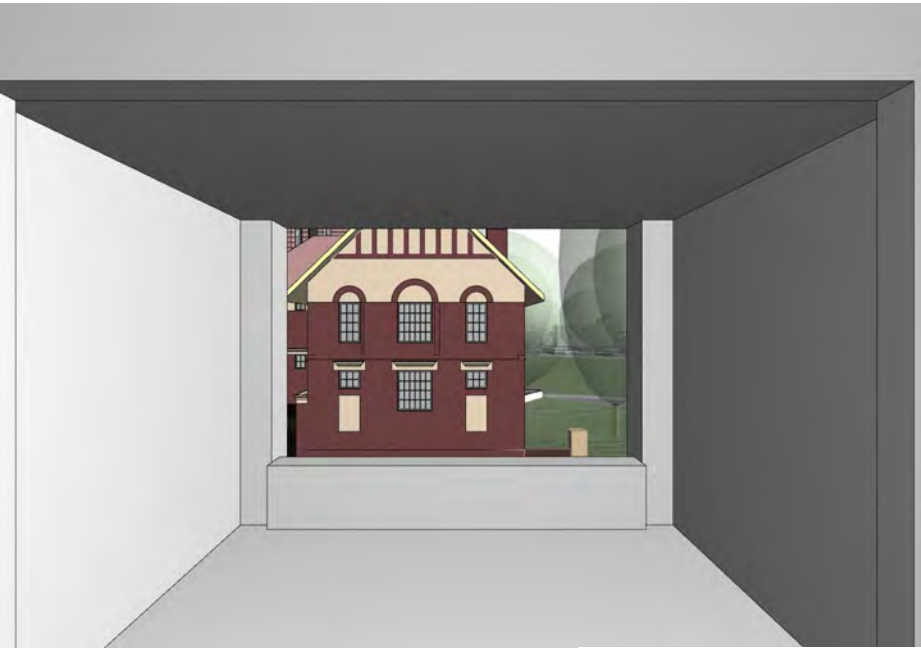

L3D2

BEDROOM

For Information




Key Plan



Street View



Typical Floor Plan
NTS

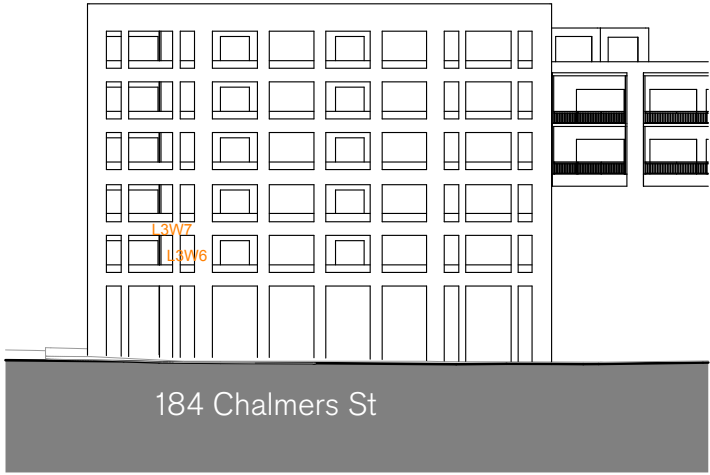

Elevation Chalmers St
1:500

EXISTING



L3W6


BEDROOM



L3W7

BEDROOM

PROPOSED

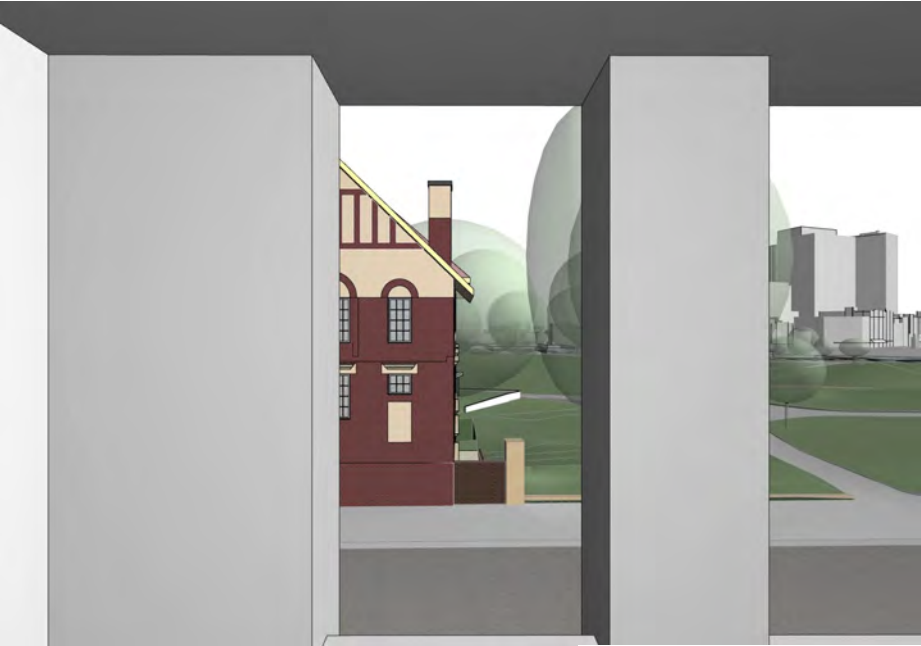

L3W6

BEDROOM



L3W7

BEDROOM

For Information




Key Plan



Street View



Typical Floor Plan
NTS

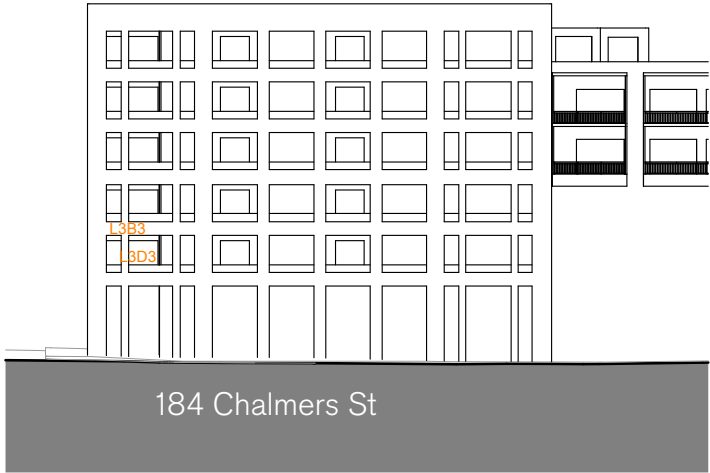

Elevation Chalmers St
1:500

EXISTING



L3B3

BALCONY



L3D3

LIVING ROOM

PROPOSED



L3B3

BALCONY



L3D3

LIVING ROOM

For Information